



**CITY OF VAUGHAN
HERITAGE VAUGHAN COMMITTEE
AGENDA**

Wednesday, June 19, 2019

7:00 p.m.

Committee Rooms 242/243

2nd Floor, Vaughan City Hall

2141 Major Mackenzie Drive

Vaughan, Ontario

Pages

- | | |
|---|---|
| 1. CONFIRMATION OF AGENDA | |
| 2. DISCLOSURE OF INTEREST | |
| 3. COMMUNICATIONS | |
| 4. DETERMINATION OF ITEMS REQUIRING SEPARATE DISCUSSION | |
| 1. ADDITION TO EXISTING HOUSE -22 JOHN STREET, KLEINBURG-NASHVILLE HERITAGE CONSERVATION DISTRICT | 2 |
| Report of the Senior Heritage Planner, Development Planning Department with respect to the above. | |
| 5. ADOPTION OF ITEMS NOT REQUIRING SEPARATE DISCUSSION | |
| 6. CONSIDERATION OF ITEMS REQUIRING SEPARATE DISCUSSION | |
| 7. NEW BUSINESS | |
| 8. ADJOURNMENT | |

Item: 1



HERITAGE VAUGHAN REPORT

DATE: Wednesday, June 19, 2019 **WARD(S):** 5

**TITLE: ADDITION TO EXISTING HOUSE - 22 JOHN STREET,
KLEINBURG-NASHVILLE HERITAGE CONSERVATION
DISTRICT**

FROM:

Nick Borcescu, Senior Heritage Planner, Development Planning Department

ACTION: DECISION

Purpose

To seek an approval from the Heritage Vaughan Committee regarding the proposed new addition at 22 John Street, a property located in the Kleinburg-Nashville Heritage Conservation District Plan and designated under Part V of the *Ontario Heritage Act*.

Report Highlights

- The Owner is proposing to construct a 2 storey addition at 22 John Street
- The proposal is consistent with the relevant policies of the Kleinburg-Nashville Heritage Conservation District Plan ("KNHCD Plan").
- The proposed works are in accordance with the Heritage Vaughan delegation by-law 193-2015 as amended by by-law 109-2016
- Staff are recommending approval of the proposal as it conforms with the KNHCD Plan.

Recommendations

1. THAT the Heritage Vaughan Committee approve the proposed new addition at 22 John Street, subject to following conditions:
 - a) Any significant changes to the proposal by the Owner, may require reconsideration by the Heritage Vaughan Committee, which shall be determined at the discretion of the Director of Development Planning and Manager of Urban Design and Cultural Heritage;
 - b) That the applicant submit Building Permit stage architectural drawings and building material specifications to the satisfaction of the Vaughan Development Planning Department, Urban Design and Cultural Heritage Division.

Background

The subject property is municipally known as 22 John Street and is located on the east side of Islington Avenue, north of Nashville Road, as shown in Attachment #1.

The subject property currently contains a single detached dwelling. It was initially built as a single storey bungalow sometime before 1954 as shown in Attachment #2.

However, a series of alterations in the 1960's and the second storey addition in 1990 have resulted in its current form.

The property is not identified as a contributing property in the Kleinburg-Nashville Heritage Conservation District (KNHCD) Plan. The KNHCD Inventory, while confirming its non-contributing status does state that in size and detail, it is appropriate to the District. (Attachment #3)

The current photos of the house as shown in Attachment #4 and streetscape indicate that the house has not changed materially from the Inventory and is in good condition. The owner wishes to further add to the dwelling and intends to match the existing condition.

Previous Reports/Authority

Not applicable.

Analysis and Options

The owner is proposing to build a new side and rear addition with garage and mudroom on the ground level and master bedroom with closet and ensuite on the 2nd level with a partial rear walkout balcony. Further work proposes the creation of a new deck at the rear of the property and an expanded driveway. The proposal will require the removal of the existing rear sunroom.

The property is located within the Village Residential area of the District and is subject to the following policies and guidelines outlined in Section 9.4 of the KNHCD Plan. There are two ways of approaching alterations to non-heritage properties in the District. One is that of historic conversion, the second is to maintain the existing architectural style and to introduce alterations that are sympathetic to the existing style.

The proposed new construction is consistent with the KNHCD Plan, with justification provided where the proposal does not meet certain polices in their entirety.

Architectural Style

The current structure represents a history of alterations that were contemporary to their time, and the choices of the 1960's and 1990's. The existing elevations, proportions and site plan are documented in Attachment #5.

9.4.1.1 Contemporary Alteration Approach

Ordinarily, a modern building should be altered in a way that respects and complements its original design. Interest in preservation of the modern architectural heritage is growing, and good modern design deserves the same respect as good design of the 19th century. (KNHCD Plan)

- Additions and alterations using the Contemporary Alteration approach should respect, and be consistent with, the original design of the building.

The proposed addition continues this history of sympathetic alterations and the result is an extension of the existing architecture and materials. The proposed garage 2 storey addition is wrapped around the side and the rear of the existing attached garage.

While the District Plan prefers that garages be built as separate rear buildings, the house has an existing side garage built prior to 2003 and attached to the main building. Building only to the rear of the property is not currently possible due to the presence of an inground pool in the rear yard.

The proposed addition shown in Attachment #6, is slightly set back from the existing garage entry, and the additional single car garage door entry will have a minimal impact on the streetscape.

The second storey of the proposed addition, while giving extra living space to the family, is notably shorter than the main body of the house, which further minimizes the impact on the streetscape, while respecting the existing architecture.

The proposed new deck at the rear will not have any impact on the streetscape of John Street.

Lastly, the proposed addition does not require a site plan application nor any minor variances in lot coverage, setbacks, or driveway entrances; it will only require a building permit, once heritage approval is obtained.

Landscaping

4.5.1 Landscape Treatment

Existing historical landscapes will be conserved. The introduction of complementary landscapes to the heritage environment will be encouraged. (KNHCD Plan)

The proposed addition will not impact any mature trees, although two smaller trees are proposed to be removed.

Timeline

This Application is subject to the 90-day review under the *Ontario Heritage Act*. This Application was declared complete on June 6, 2019, and must be deliberated upon by September 5, 2019, to meet the 90-day timeline.

Financial Impact

There are no requirements for new funding associated with this report.

Broader Regional Impacts/Considerations

There are no broader Regional impacts or considerations.

Conclusion

The Urban Design and Cultural Heritage Division has reviewed the Application to permit an addition and associated works on the property municipally known as 22 John Street and is satisfied that the proposed addition is consistent with the KNHCD Plan. Accordingly, the Urban Design and Cultural Heritage Division of the Development Planning Department supports the approval of the proposed new construction under Section 42 of the *Ontario Heritage Act*, subject to the recommendations in this report.

For more information, please contact: Katrina Guy, Cultural Heritage Coordinator, ext. 8115

Attachments

1. Location Map
2. Aerial photo of property 1954 & 1970
3. KNHCD Inventory Extract
4. Current photos
5. Current elevations and Site Plan
6. Proposed Elevations
7. Proposed Site Plan

Prepared by


Katrina Guy, Cultural Heritage Coordinator, ext. 8115

Nick Borcescu , Senior Urban Designer, ext. 8191

Rob Bayley, Manager of Urban Design & Cultural Heritage, ext. 8254

/LG

Attachment 1 Location Map

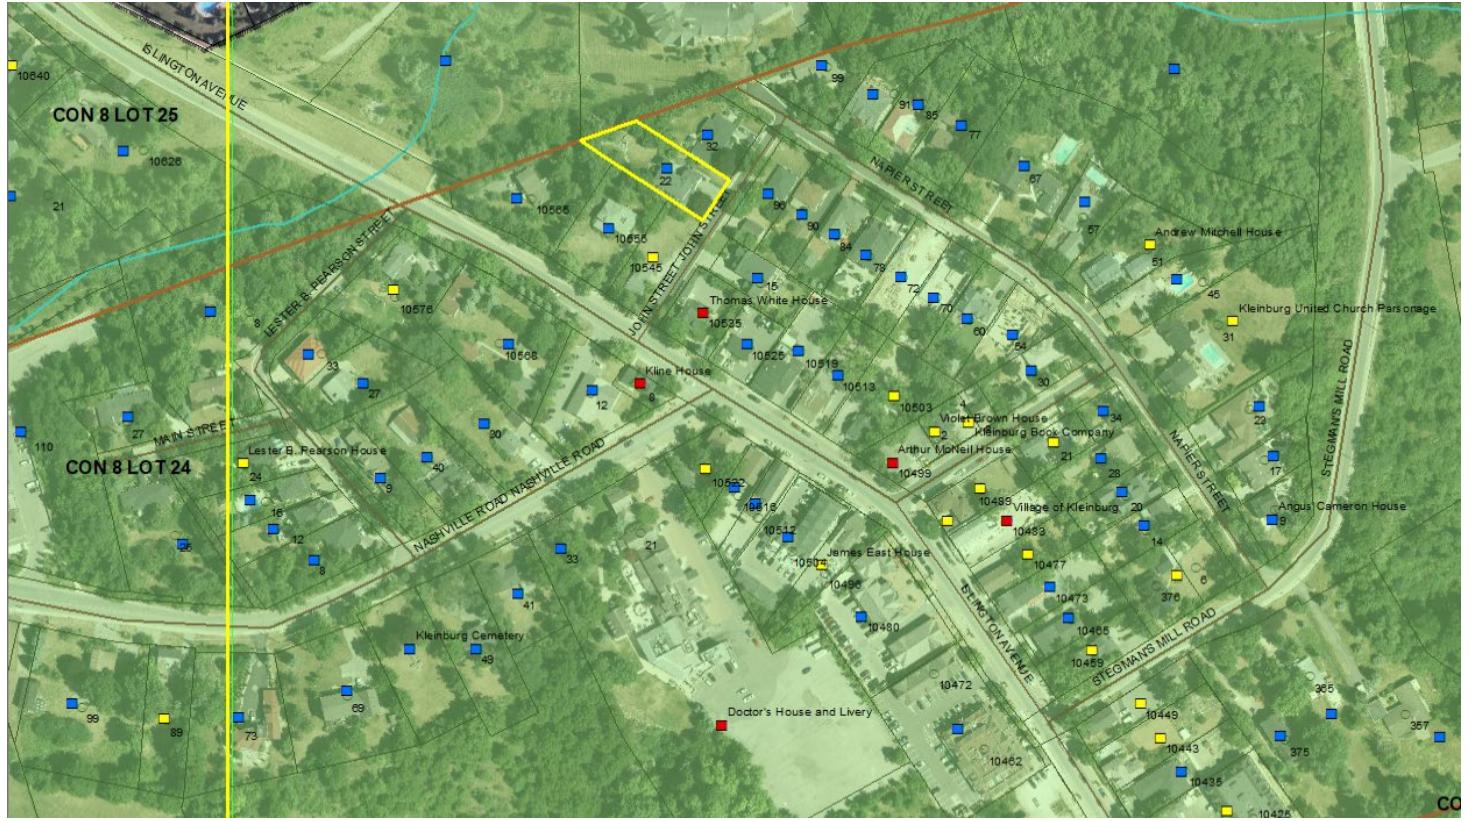

22 John Street

Attachment 2 – Aerial Photos



1954



1970

John Street (north)

Kleinburg

**22 John Street**

- Two-storey, vinyl-clad, timber-frame house with various Post Modern features (c. 1990).
- Description – Large, vinyl-clad house is unmistakably recent, based on size, massing and materials, and yet pays some misquoted tributes to traditional and historic styles. Tall gable above garage (at RH side) evokes Victorian style, while segmental arched fanlight at upper window is typical of ground-floor masonry aperture, whether Georgian or early twentieth century. Wide, flat aperture of double-car garage below can only be contemporary, while strip of small windows above, with horizontally oriented panes formed by false dividers, is a quasi-traditional touch. Steps at LH side lead to raised, masonry verandah with simple, picket-type vinyl railings, while front screen door is traditional, colonial type, set between side-lights with false muntins. Windows elsewhere are casement, again with false dividers, for a somewhat French aspect, set between small, fake, vinyl shutters. Fine spacing on vinyl siding suggests, again, mid-nineteenth century practices, while soffits are clad in aluminum. Small peaks over upper floor windows complete the eclectic effect. Roof has grey asphalt shingles and gutters and downpipes are in contemporary aluminum profiles.
- Comments – Building is in excellent repair, and entirely of its post-modern time. Although not entirely appropriate to the historic context both in size and detail, this house should be retained as is. Note that transom beam over garage is curiously sagging.


Attachment 4 Current Photos



Attachment 4 Current Photos (Rear)



Attachment 5 Existing Site Plan and Elevations

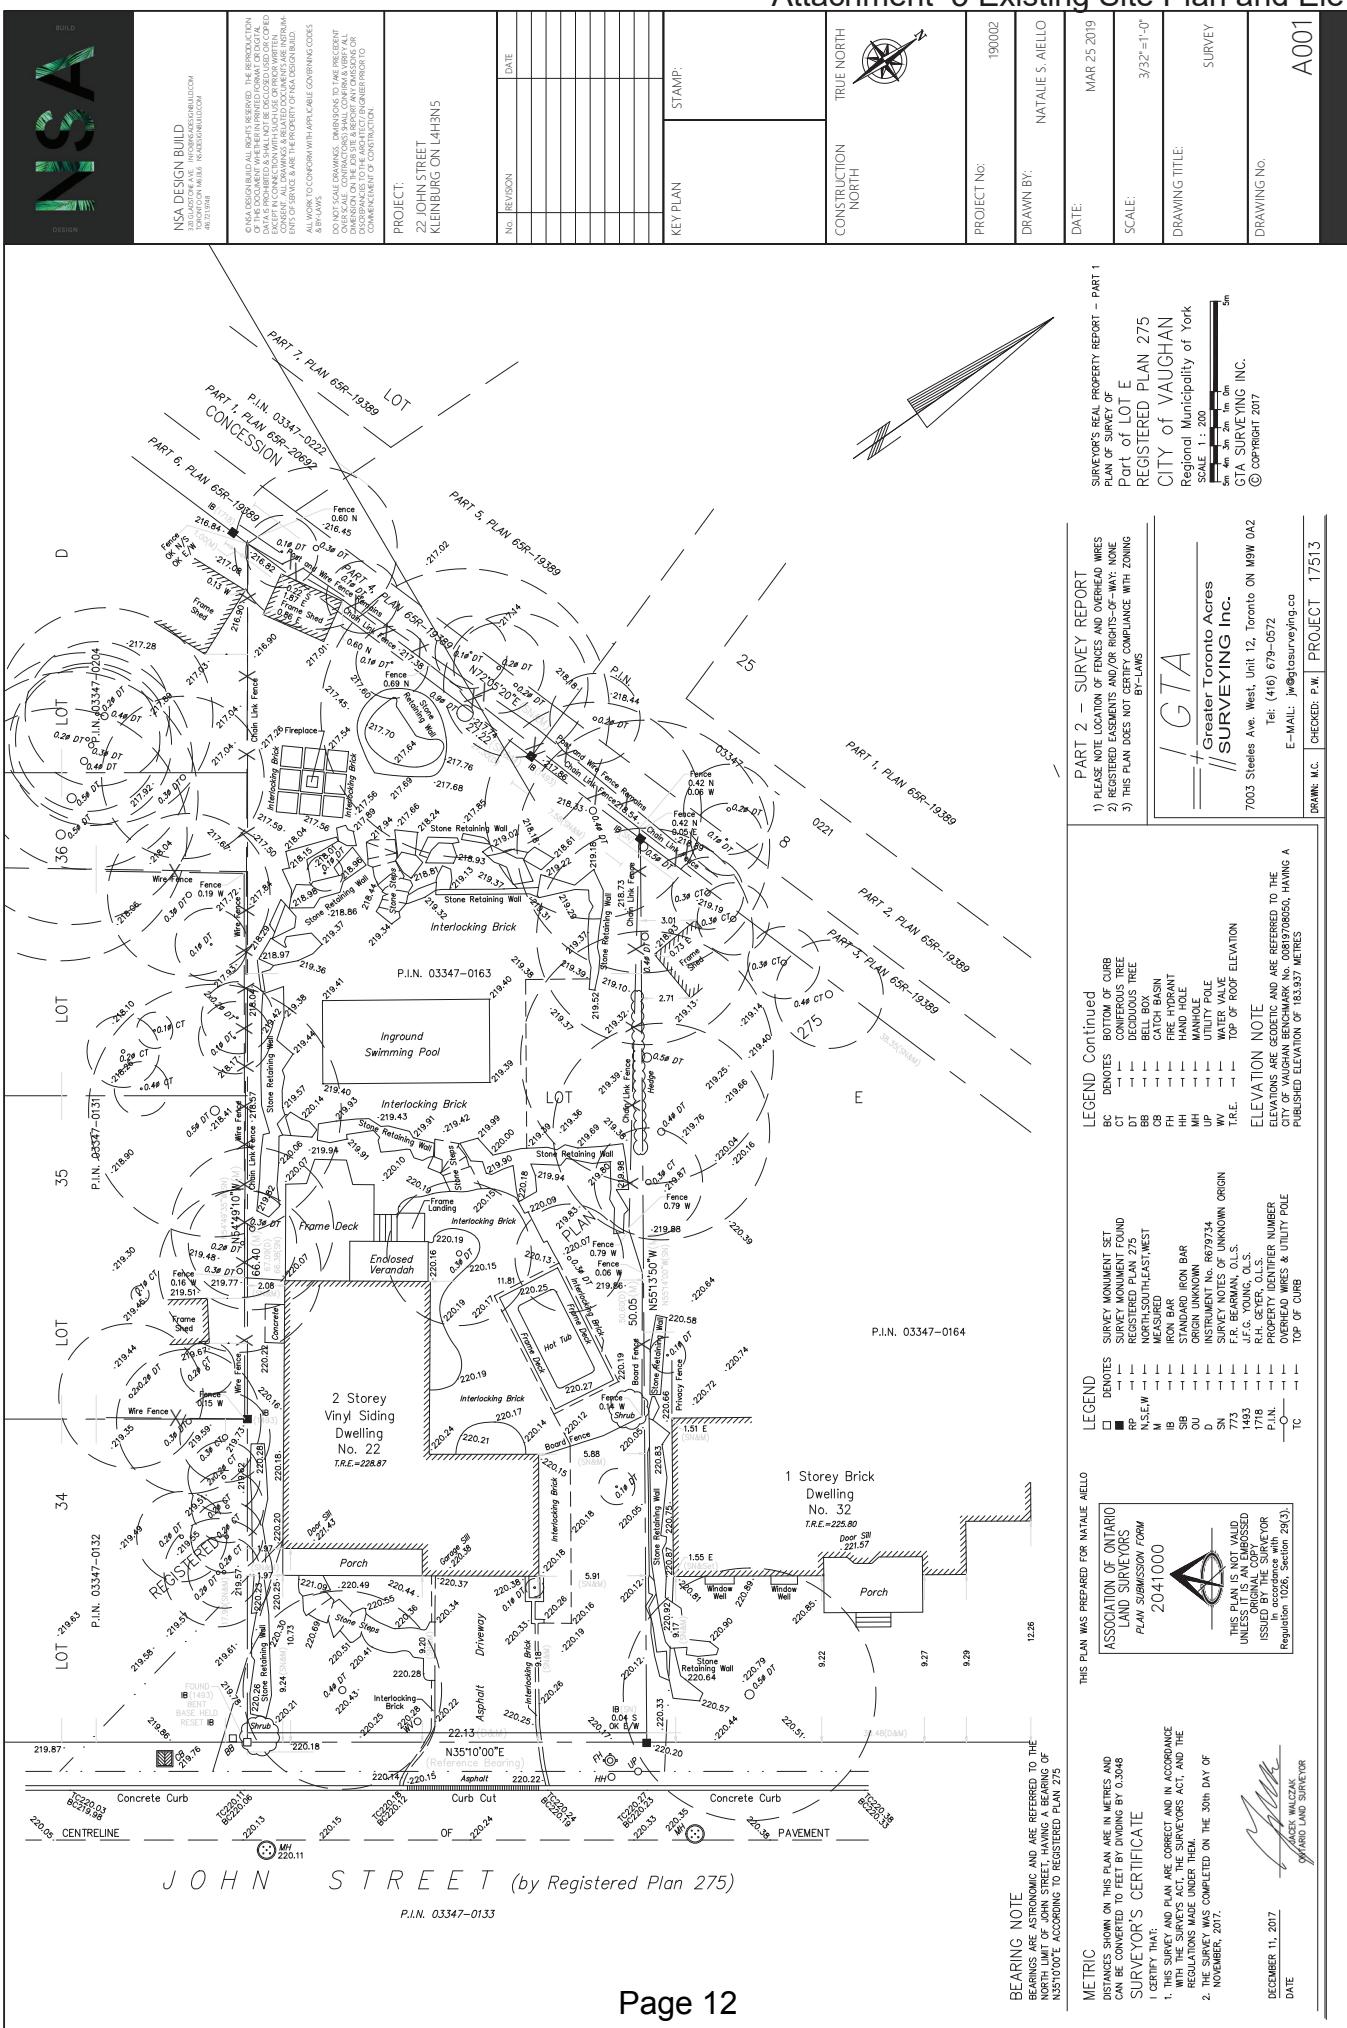

TORONTO ON M5J 3E6 88 DESIGNBUILD.COM
416 721 9748

©1994 DESIGN-A-BALLET, INC. ALL RIGHTS RESERVED. THE REPRODUCTION OR USE OF THIS DOCUMENT, WHETHER IN PART OR IN ITS ENTIRETY, IS PROHIBITED EXCEPT IN THE CASE OF AN INDIVIDUAL WHO PURCHASED THIS DOCUMENT FOR PERSONAL USE OR AS A GIFT FOR ANOTHER. WRITTEN OR ORAL COMMENTS CONCERNING ANY DRAWINGS OR DOCUMENTS ARE NOT PERMITTED. THE PURCHASE OF THIS DOCUMENT CONSTITUTES AN AGREEMENT TO THE TERMS AND CONDITIONS SET FORTH IN THE AGREEMENT OF CONFIDENTIALITY.

ALL WORK ON THIS DOCUMENT IS UNPUBLISHED, UNCOPYRIGHTED MATERIAL OWNED BY DESIGN-A-BALLET, INC. NO PART OF THIS DOCUMENT MAY BE COPIED, REPRODUCED, TRANSMITTED, OR DISCLOSED TO ANYONE ELSE, IN WHOLE OR IN PART, WITHOUT THE EXPRESS WRITTEN CONSENT OF DESIGN-A-BALLET, INC. DESIGN-A-BALLET, INC. IS NOT RESPONSIBLE FOR THE SECURITY OF INFORMATION CONTAINED IN THIS DOCUMENT. IT IS THE RESPONSIBILITY OF THE PURCHASER TO GUARANTEE THAT THE INFORMATION CONTAINED IN THIS DOCUMENT IS NOT USED FOR UNAUTHORIZED PURPOSES.


PROJECT: **KLEINBERG** 22 JOHN STREET, KLEINBERG, ON L4J 3N5

A compass rose diagram with a circle containing a crosshair. A vertical line labeled "TRUE NORTH" extends upwards from the center. A diagonal line labeled "CONSTRUCTION NORTH" extends towards the top-right. The angle between these two lines is labeled "NORTH".

PROJECT NO.: 190002
DRAWN BY: NATALIE S. AIELLO
DATE:

SCALE: 5/16" = 1'-0" DRAWING TITLE:

DRAWING No.

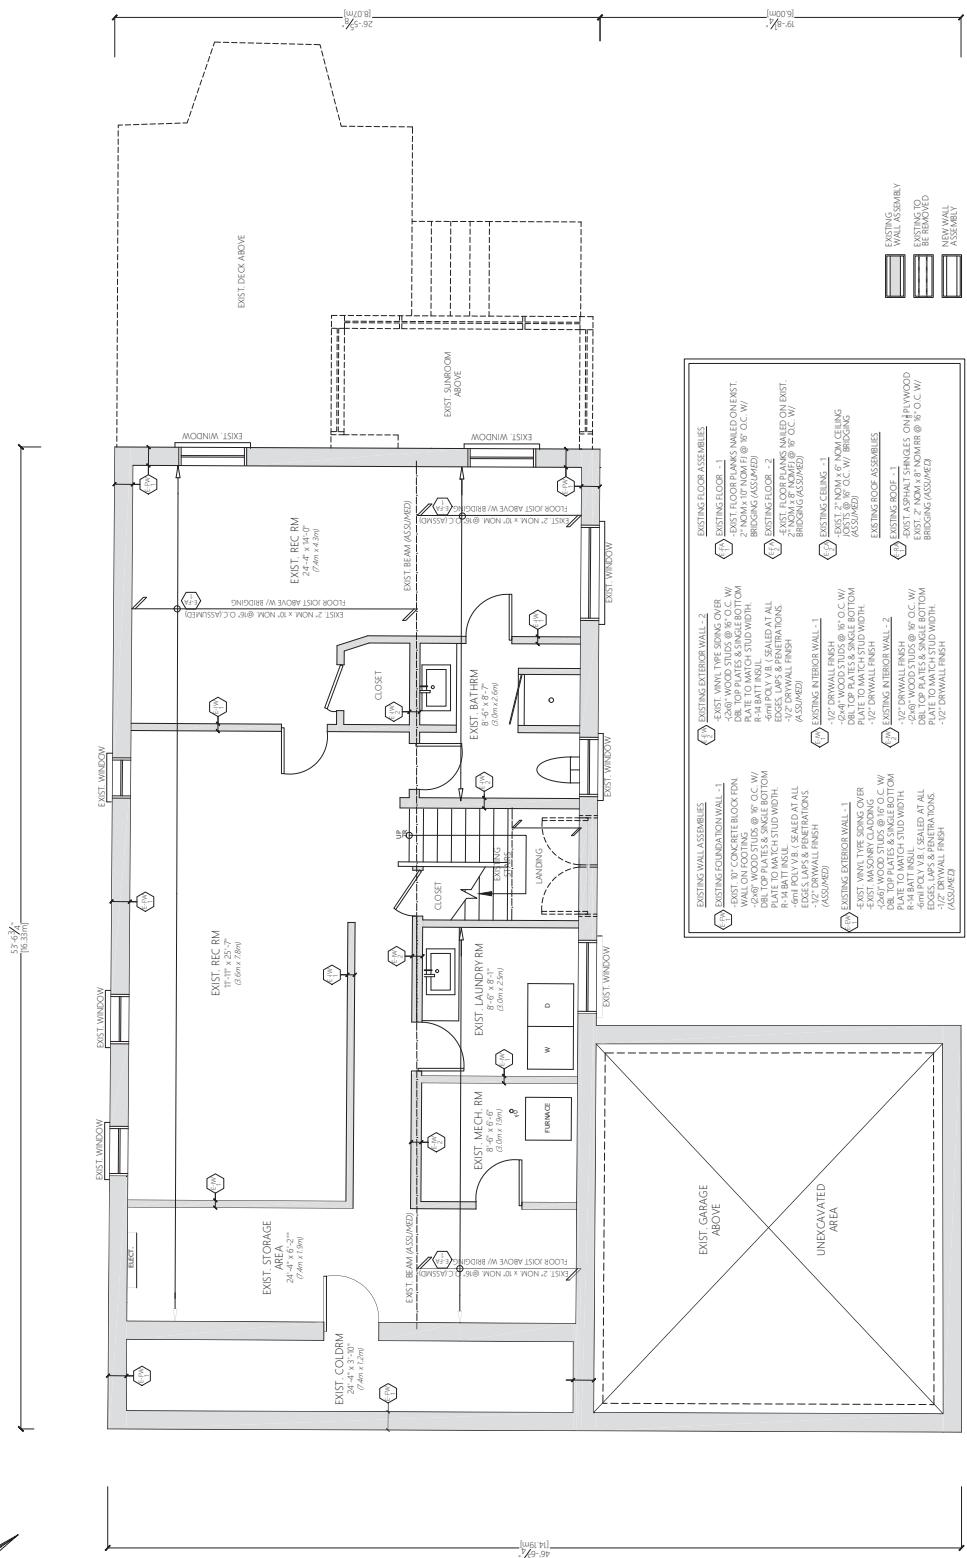

EXIST. BASEMENT FLR PLAN

37-5%
[9 58m]

37-518

—
[6.76m]

3

100

EXIST. BASEMENT PLAN

DRAWING NO.

TORONTO ON M3J 3B6 1-800-338-BUDS.COM
416.721.9748

KEY PLAN


A circular compass rose with a diagonal line through it, indicating the direction of True North.

DRAWN BY: _____
DATE: _____

5/16, 1-0*

EXIST. FIRST FLOOR PLAN

DRAWING No.

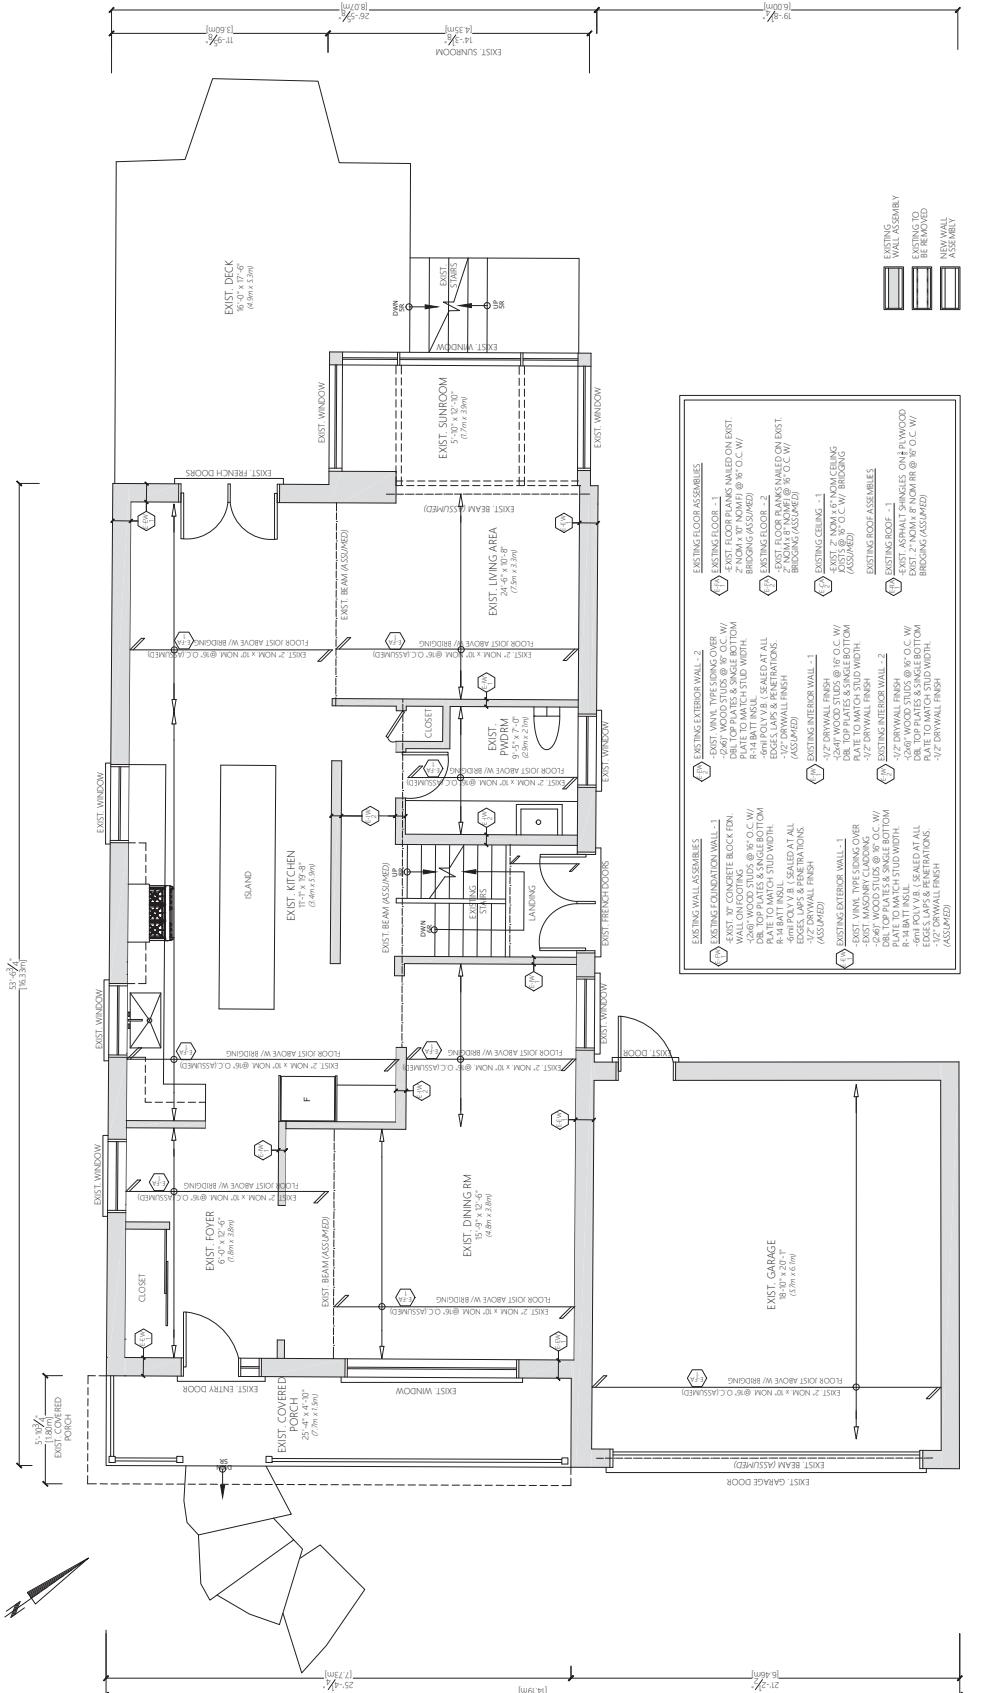

Page 14


NSA DESIGN BUILD
320 GLADSTONE AVE. INFO@NSADESIGNBUILD.COM
TORONTO ON M6J 3L6 NSADESIGNBUILD.COM
1-877-233-2333

PROJECT: 22 JOHN STREET, KLEINBERG ON L4H 3N5
THE REPRODUCTION OR USE OF THIS DOCUMENT WHETHER IN WHOLE OR IN PART IS PROHIBITED EXCEPT IN CONFORMITY WITH THE USE OR PURCHASE AGREEMENT MADE BY THE SIGNATORIES HERETO. NO PART OF THIS DOCUMENT MAY BE COPIED, TRANSMITTED, REPRODUCED, STORED IN A RETRIEVAL SYSTEM, OR TRANSMITTED IN ANY OTHER MEDIUM, OR ELSEWISE DISSEMINATED, WITHOUT THE EXPRESSED WRITTEN CONSENT OF THE SIGNATORIES HERETO. THIS DOCUMENT IS THE PROPERTY OF THE SIGNATORIES HERETO AND IS FOR INTERNAL USE ONLY.

DATE	
REVISION	
No.	
KEY PLAN	
STAMP:	
CONSTRUCTION NORTH	
TRUE NORTH	

190022
DRAWN BY: NATALIE S. AIELLO
DATE: MAR 25 2019

DRAWING TITLE: EXIST. SECOND FLOOR PLAN DRAWING No.

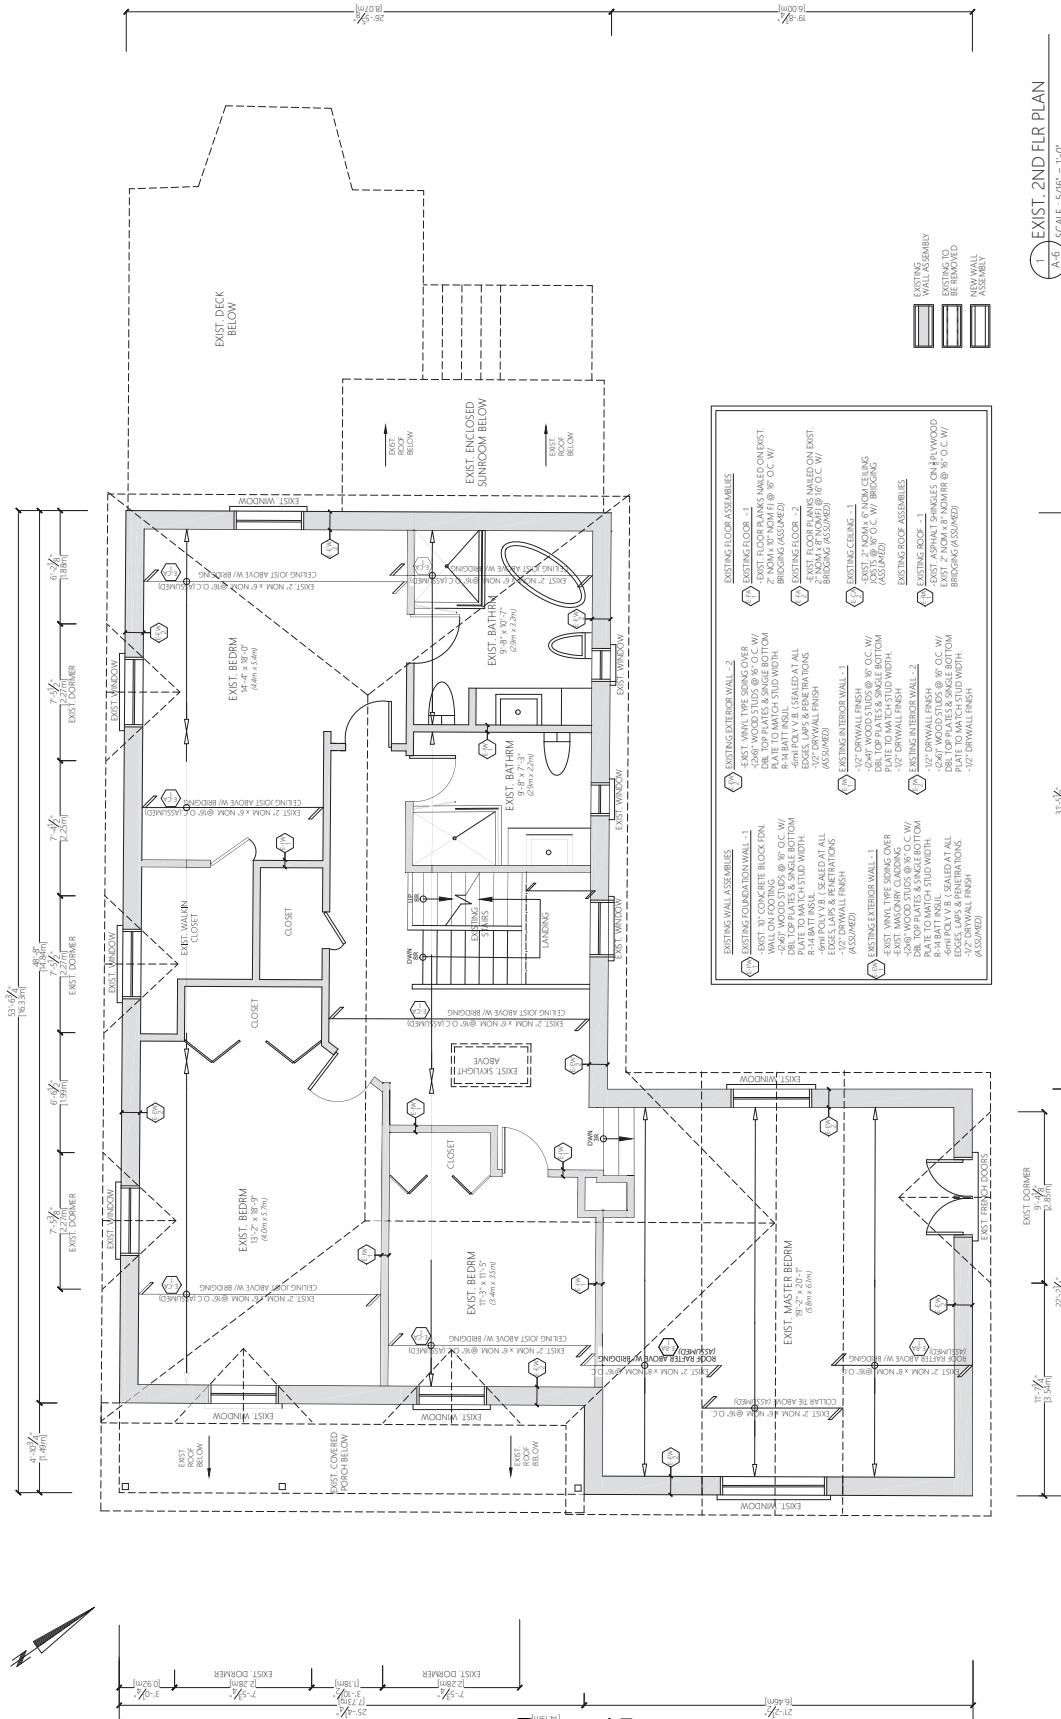

CONSTRUCTION DRAWINGS, DIMENSIONS, AND SPECIFICATIONS FOR THE PROJECT ARE THE PROPERTY OF THE ARCHITECT. THESE DRAWINGS ARE NOT TO BE COPIED, REPRODUCED, OR USED IN CONSTRUCTION WITHOUT THE WRITTEN CONSENT OF THE ARCHITECT. THE CONTRACTOR IS RESPONSIBLE FOR THE PROTECTION OF THESE DRAWINGS. THE CONTRACTOR IS NOT TO USE THESE DRAWINGS FOR ANY OTHER PURPOSE THAN THE CONSTRUCTION OF THE PROJECT. THE CONTRACTOR IS NOT TO LEAVE THESE DRAWINGS AT THE SITE OF THE PROJECT.


DATE	
REVISION	
No.	
KEY PLAN	
STAMP:	

A compass rose icon with the text "TRUE NORTH" above it and "CONSTRUCTION NORTH" below it.

PROJECT NO.

DATE: MAR 25 2019


DRAWING TITLE: EXIST. ROOF PLAN DRAWING No.

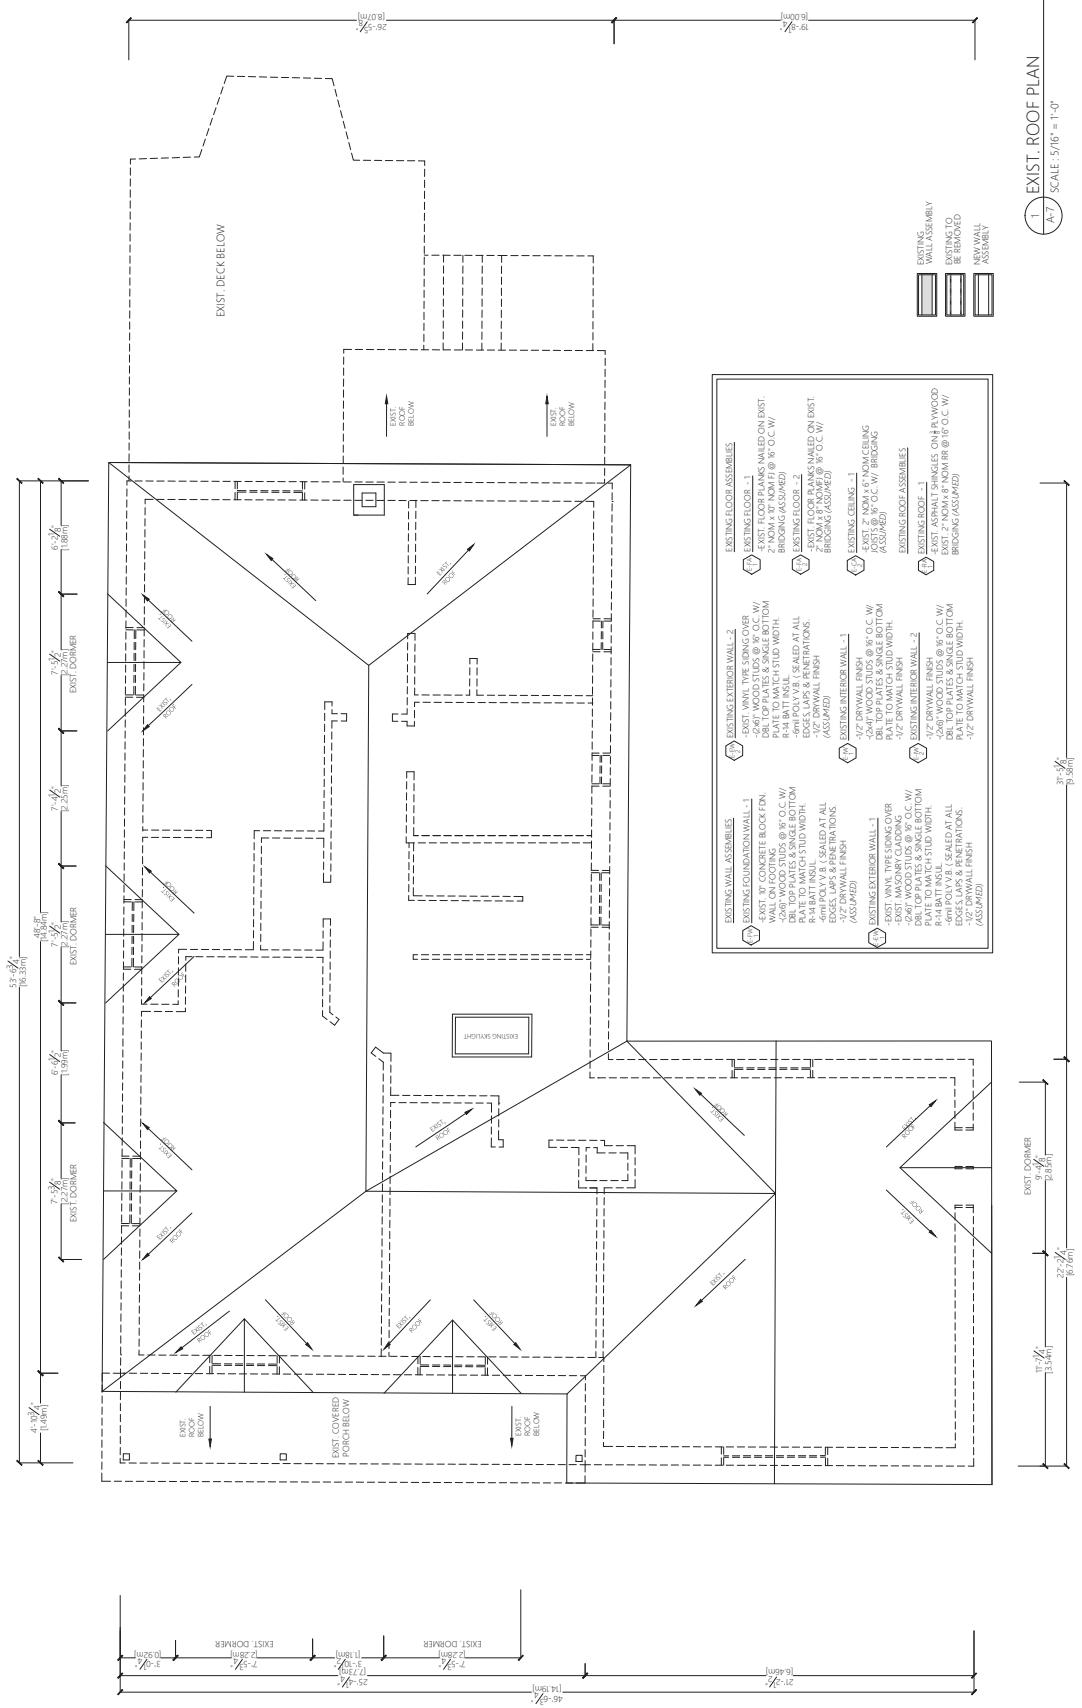



NSA DESIGN BUILD
230 GLADSTONE AVE.
TORONTO, ON M3J 3L6
416 723-1978
INFO@NSADESIGNBUILD.COM
NSADESIGNBUILD.COM

PROJECT:
22 JOHN
KLEINBUR

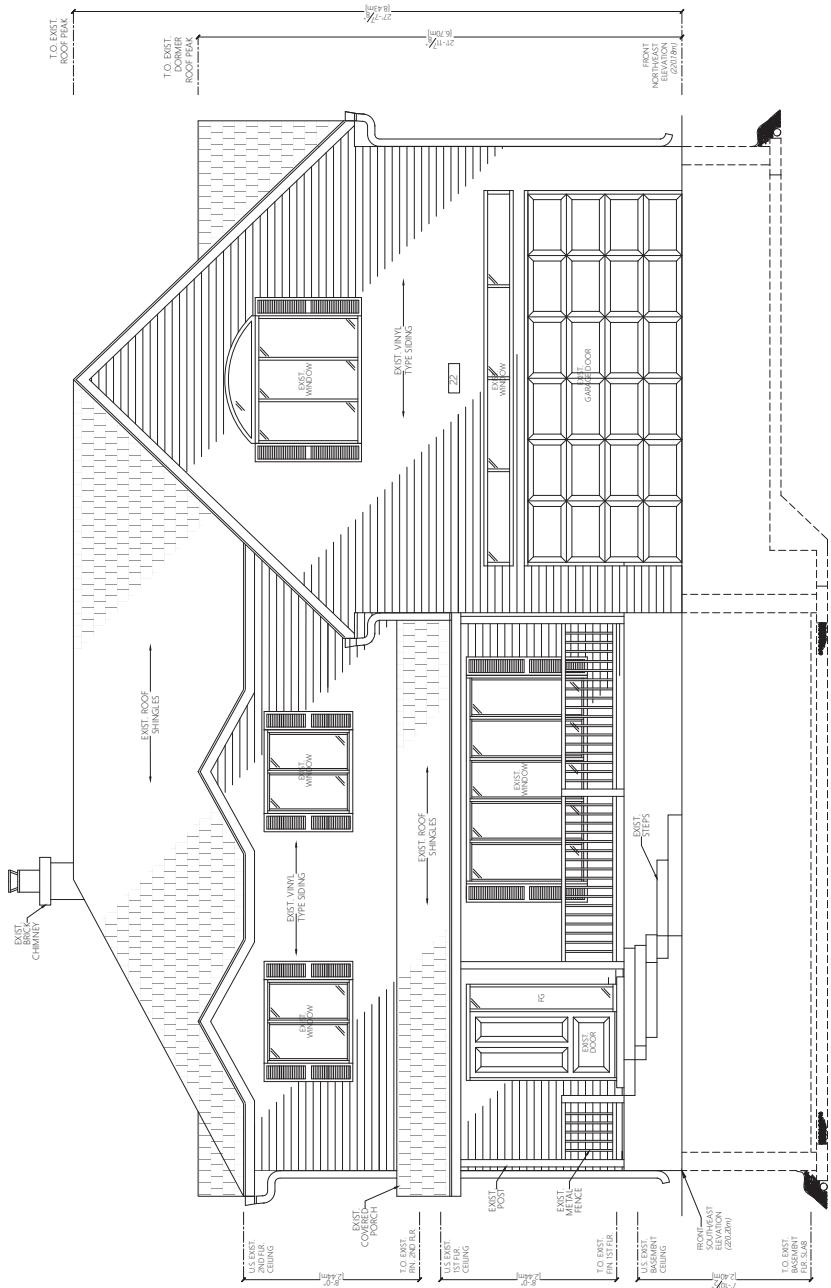

Page 17

PROJECT:
 22 JOHN STREET
 KLEINBURG ON L4H 3N5


No. REVISION DATE

KEY PLAN STAMP:

 CONSTRUCTION NORTH TRUE NORTH
 NORTH

 PROJECT No.: 190002
 DRAWN BY: NATALIE S. AIELLO
 DATE: MAR 25 2019
 SCALE: 3/8"=1'-0"

 DRAWING TITLE: EXIST. (SOUTH) SIDE ELEVATION
 DRAWING No.: A009

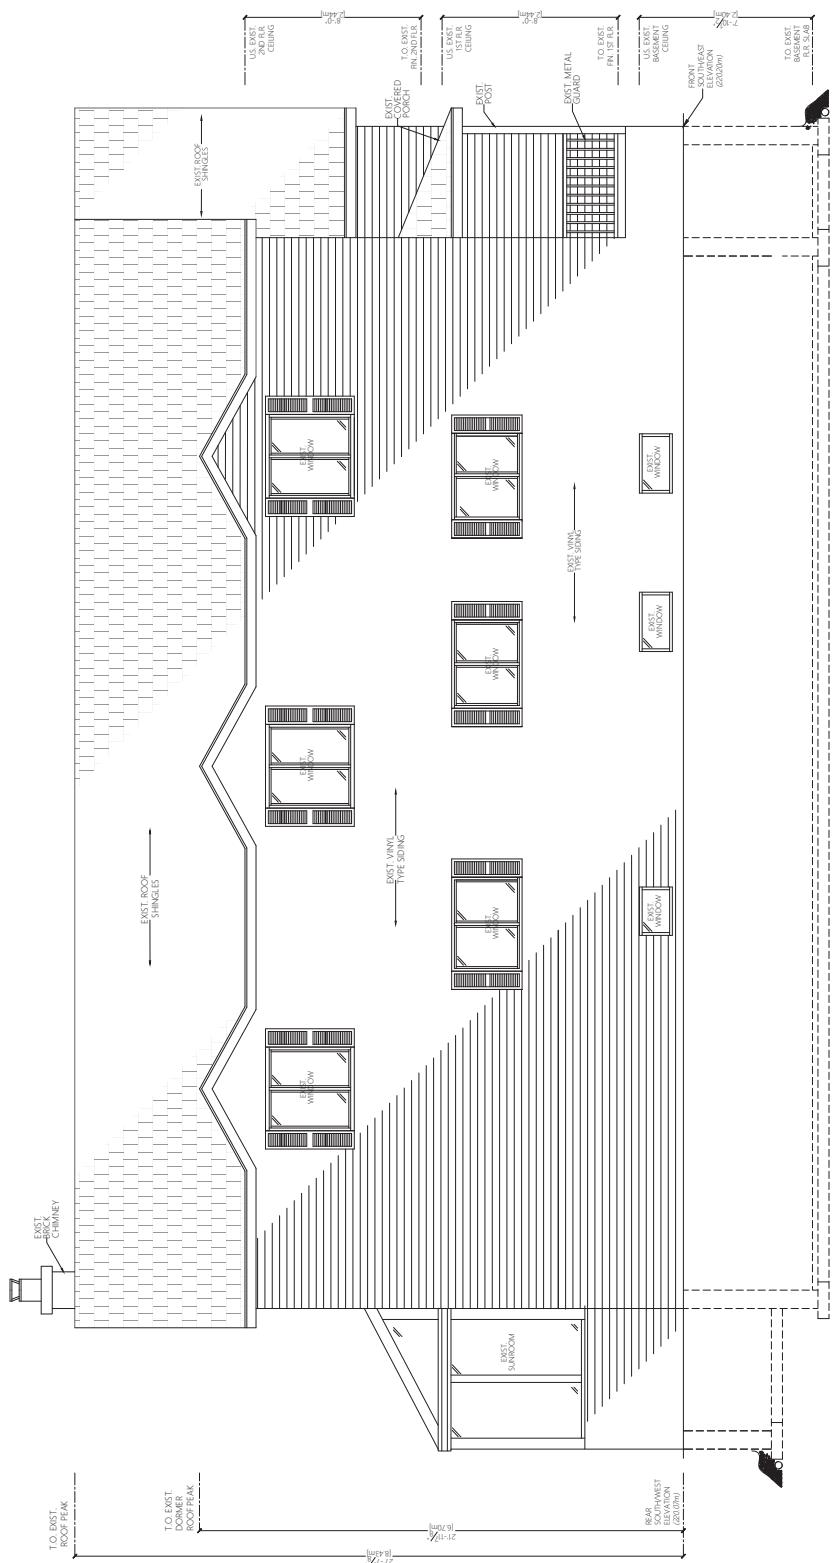 1 EXIST. SIDE (SOUTH) ELEVATION
 SCALE : 3/8" = 1'-0"


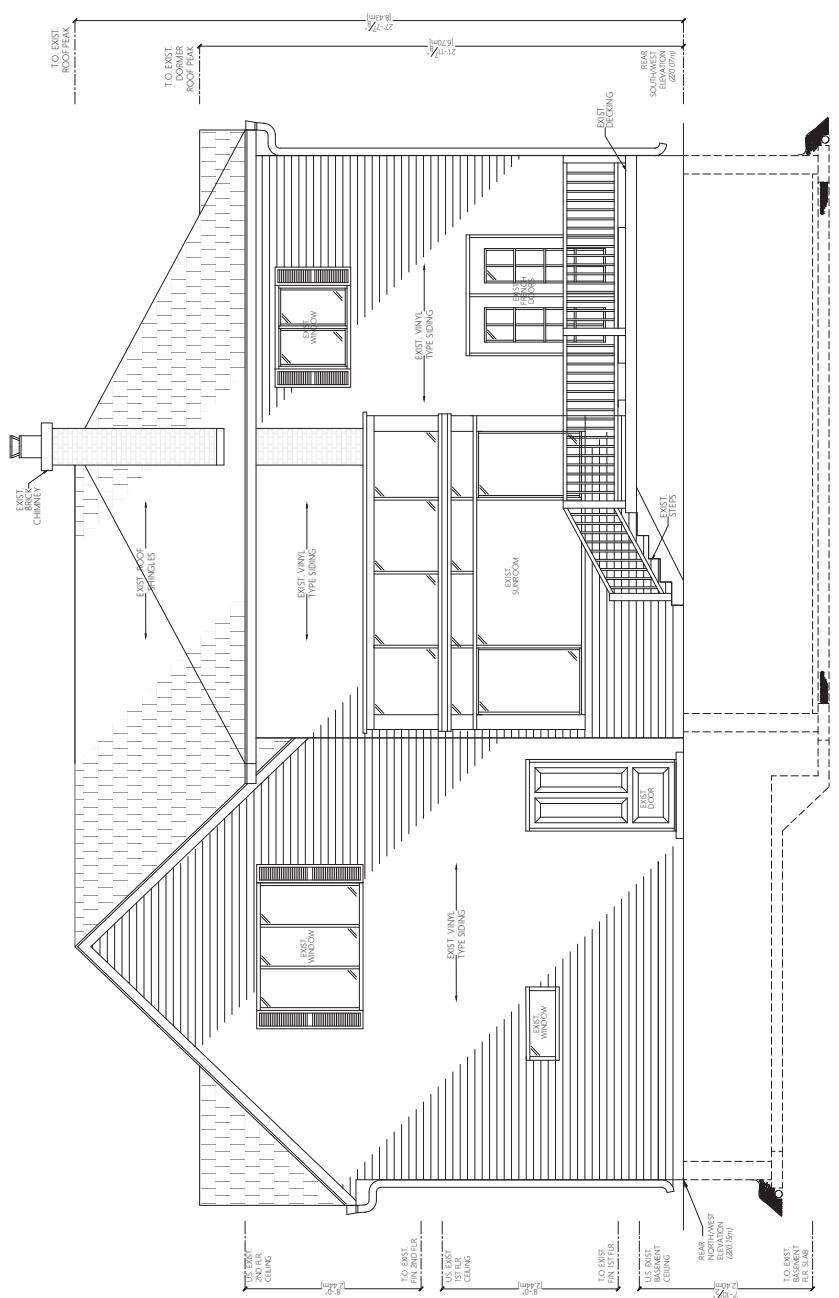
CINA DESIGN ALL RIGHTS RESERVED. THE REPRODUCTION
OR USE OF THIS DOCUMENT WHILE IT IS PRINTED OR COPIED
IN WHOLE OR IN PART, OR USED AS A SOURCE FOR WRITTEN
OR ELECTRONIC COMMUNICATIONS SUCH AS FAX OR EMAIL,
IS CONSIDERED A VIOLATION OF FEDERAL AND STATE
COPYRIGHT LAW. THE INFORMATION CONTAINED HEREIN IS
THE PROPERTY OF CINA DESIGN AND IS PROPRIETARY
IN NATURE. ALL WORK ON CINA DESIGN MATERIALS IS
TO BE CONSIDERED CONFIDENTIAL UNLESS OTHERWISE
STATED. DO NOT COPY, REPRODUCE, DISTRIBUTE,
OR TRANSMIT THE INFORMATION CONTAINED HEREIN
ON THE DATE & BY THE PERSONS NAMED
HEREIN. DOCUMENTS ARE TO BE DESTROYED OR
REMOVED FROM THE COMPUTER SYSTEMS PRIOR TO
DISPOSAL.

PROJECT:
22 JOHN STREET
KLEINBORG ON 4H3NS

KEY PLAN	CONSTRUCTION NORTH	TRUE NORTH
STAMP:		

190002	NATALIE S. AIELLO	MAR 25 2019
DRAWN BY:		
DATE:		3/28/19 = 1-0"
SCALE:		
DRAWING TITLE:		EXIST. REAR (WEST) ELEVATION
DRAWING NO. _____		

A010



1 EXIST. REAR ELEVATION
A-10 SCALE : 3/8" = 1'-0"

ONSA DESIGN BUILD. ALL RIGHTS RESERVED. THE REPRODUCTION OR DISTRIBUTION OF THIS DOCUMENT IS PROHIBITED & WILL NOT BE DISCLOSED OR COPIED IN CONNECTION WITH SUCH USE OR FOR WRITTEN CONSENT. ALL DRAWINGS & RELATED DOCUMENTS ARE INSTRUMENTS OF SERVICE & ARE THE PROPERTY OF NASA DESIGN BUILD.

PROJECT: 22 JOHN STREET
KLEINBURG ON L4H3N5

KEY PLAN STAMP:

A compass rose with the words "TRUE NORTH" written vertically above it.


PROJECT NO.

DRAWN BY: NATALIE S. AIELLO DATE:

SCALE: 100' 10'

DRAWING TITLE:

DRAWING NO.

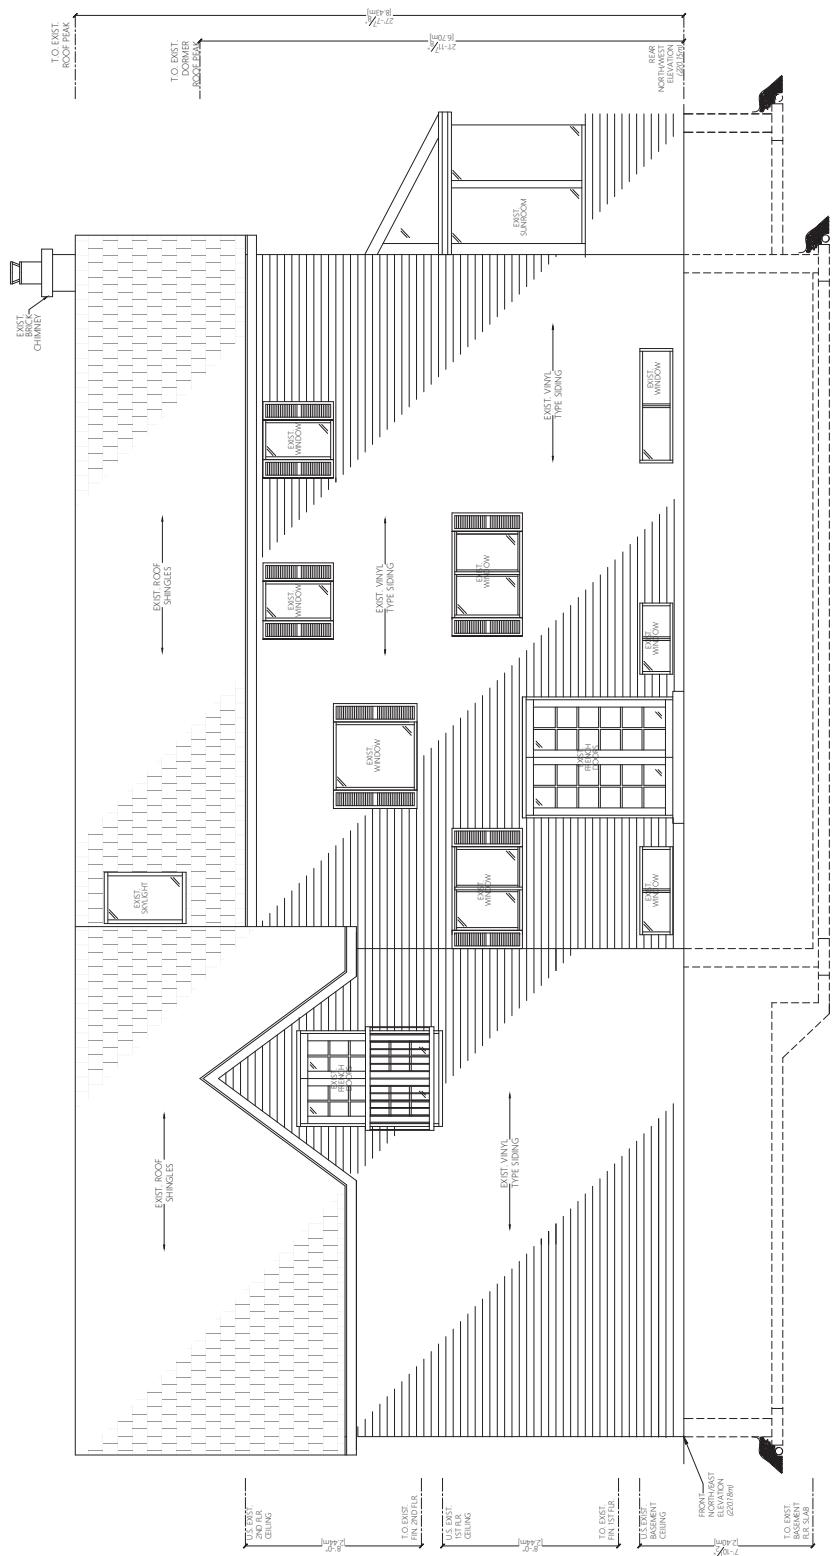


EXIST. SIDE (NORTH) ELEVATION



NSA DESIGN BUILD
320 GLADSTONE AVE. INFO@NSADESIGNBUILD.COM
MILTON ON N6J 3L6 NSADESIGNBUILD.COM
416-721-9748

DATE	
REVISION	
KEY PLAN	STAMP:
CONSTRUCTION NORTH	TRUE NORTH 
PROJECT No.	190002
DRAWN BY:	NATALIE S. AIELLO
DATE:	MAR 25 2019
SCALE:	1/4"=1'-0"
DRAWING TITLE:	PROP. BASEMENT FLR PLAN
DRAWING NO.	A012

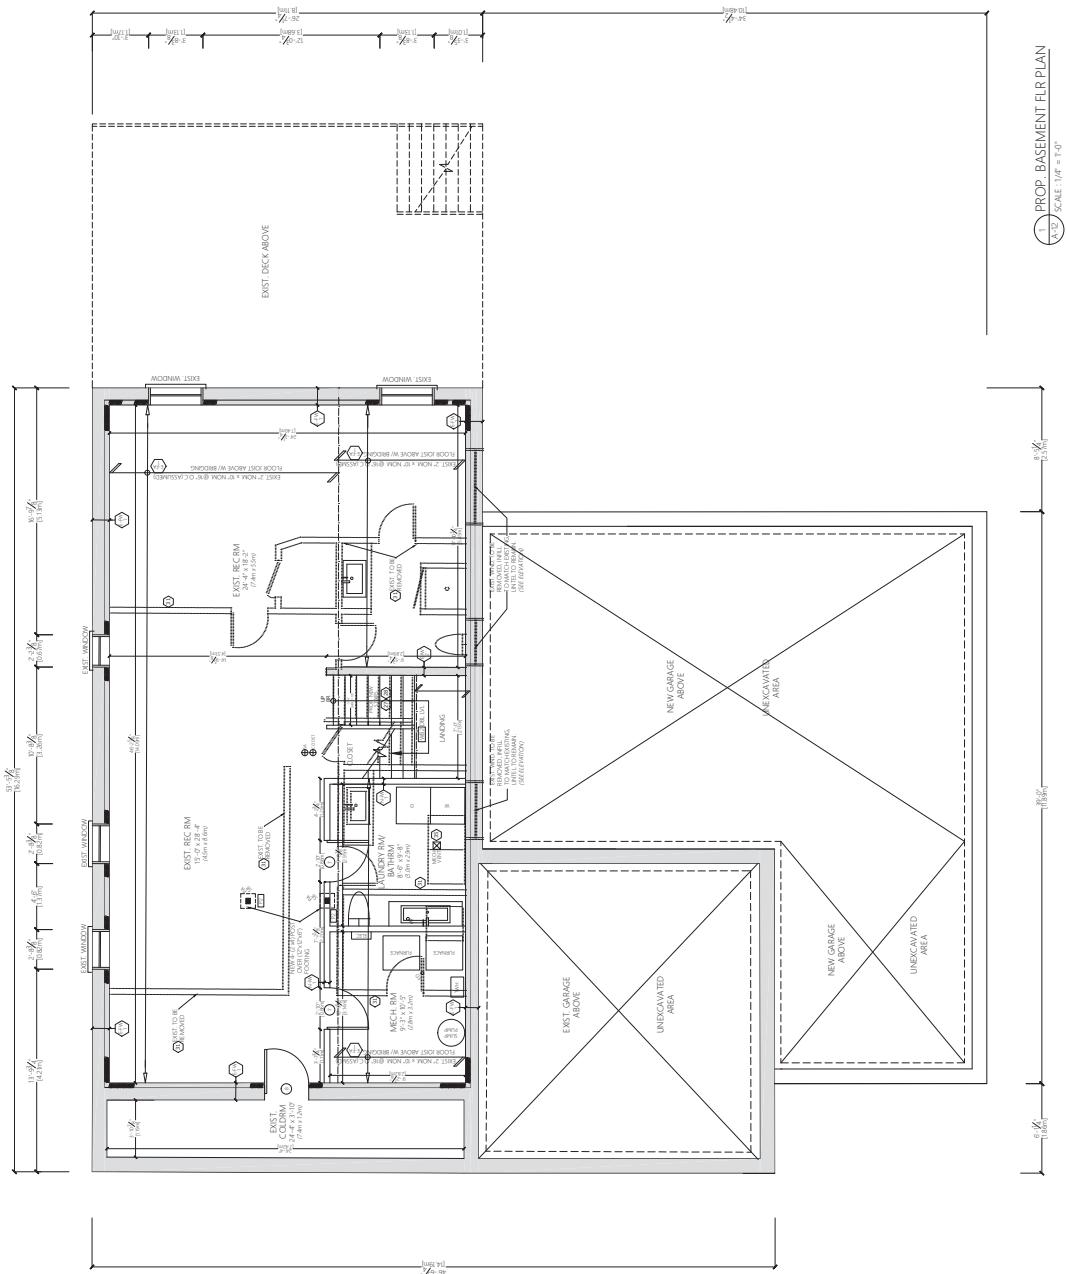

© NSA DESIGN BUILD ALL RIGHTS RESERVED. THE REPRODUCTION,
TRANSMISSION, OR DISPLAY OF THIS DRAWING IN WHOLE OR IN PART,
IN ANY MEDIUM, IS PROHIBITED UNLESS EXPRESSLY AUTHORIZED
IN WRITING BY NSA DESIGN BUILD. THIS DRAWING IS PROVIDED
FOR THE USE OF THE CONTRACTOR AND IS THE PROPERTY OF NSA DESIGN
BUILD. ALL WORK ON CONSTRUCTION PROJECTS IS SUBJECT TO NSA DESIGN BUILD
SPECIFICATIONS & STANDARDS. DO NOT SCALE DRAWINGS. DIMENSIONS TO DATE PRECEDENT
OVER ALL DRAWINGS. ANNOTATIONS, SCALES, CONSTRUCTION & OTHER INFORMATION
CONTAINED IN THESE DRAWINGS ARE THE PROPERTY OF NSA DESIGN BUILD.
DESIGNERS & CONTRACTORS ARE NOT RESPONSIBLE FOR COMMUNICATIONS OR CONSTRUCTION.

PROJECT:
22 JOHN STREET
KLEENBURG ON L4H 3N5

No. REVISION DATE


KEY PLAN

CONSTRUCTION
NORTH
TRUE NORTH
STAMP:

PROJECT No.: 190002
DRAWN BY: NATALIE S. AIELLO
DATE: MAR 25 2019
SCALE: 1/4" = 1'-0"

DRAWING TITLE: PROP. FIRST FLOOR PLAN

DRAWING No.: A013

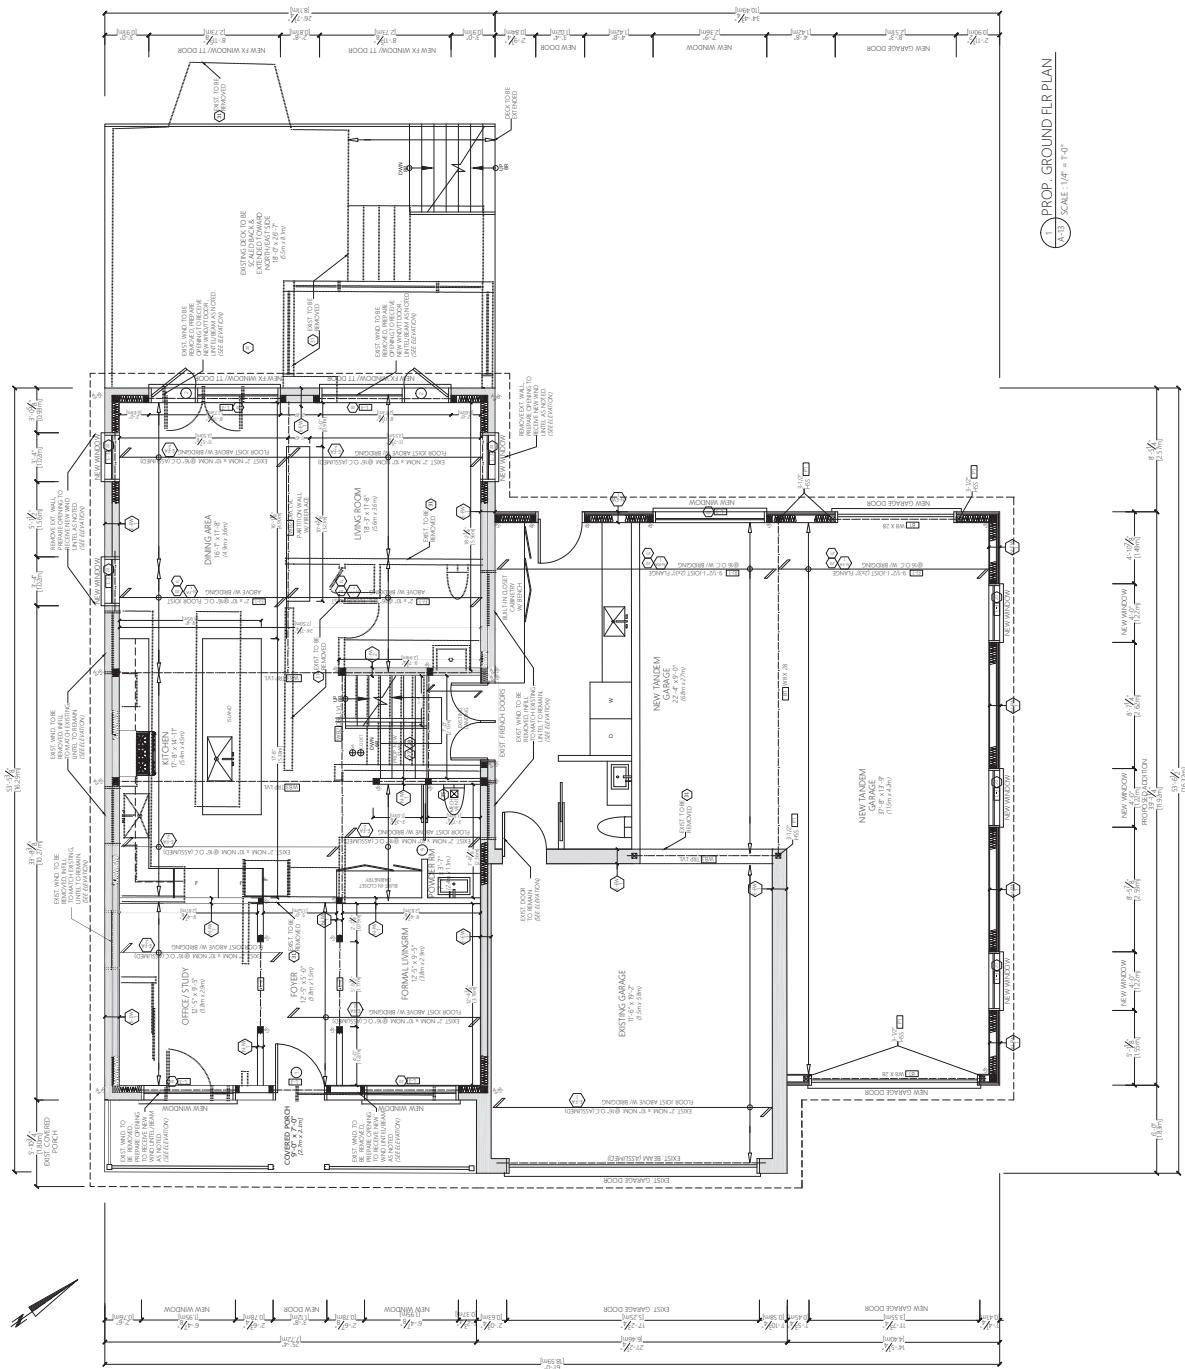

©1914 DESIGN BUILD ALL RIGHTS RESERVED. THE REPRODUCTION,
DISTRIBUTION, OR DISPLAY OF THIS DRAWING IN WHOLE OR IN PART,
WITHOUT THE WRITTEN CONSENT OF THE DESIGNER, IS PROHIBITED.
EXCEPT IN CONNECTION WITH THE PURCHASE OF THIS DRAWING,
DATA CONTAINED HEREIN SHALL NOT BE DISCLOSED OR USED
EXCEPT IN CONNECTION WITH THE PERFORMANCE OF THE SERVICES
FOR WHICH IT WAS PROVIDED. THE DESIGNER IS THE EXCLUSIVE
OWNER OF THIS DRAWING AND IS THE EXCLUSIVE PROVIDER OF
SERVICES & INFORMATION FOR THIS DRAWING.

ALL WORK ON CONSTRUCTION DRAWINGS IS TO BE PERFORMED
DO NOT SCALE DRAWINGS. DIMENSIONS TO DATE PRECEDENT
OVER ALL DRAWINGS ARE IN INCHES. SMALL CORNERS & IRREGULAR
EDGES ARE NOT DRAWN. DO NOT USE DRAWINGS AS A CONTRACT
DOCUMENT. THESE DRAWINGS ARE THE PROPERTY OF THE DESIGNER
AND ARE TO BE RETURNED TO THE DESIGNER UPON COMPLETION
OF THE PROJECT OR CONSTRUCTION.

PROJECT:
22 JOHN STREET
KLEINBURG ON L4H 3N5

No.	REVISION	DATE
1		
2		
NSA DESIGN BUILD
320 GLADSTONE AVE. INFO@NSADESIGNBUILD.COM
TORONTO ON M5J 3L6 65ADESIGNBUILD.COM
416 721 13748

A compass rose with four main arrows pointing North, South, East, and West. The top arrow points towards the top right of the page. To its left, the words "TRUE NORTH" are written vertically. Below the compass rose, the words "CONSTRUCTION NORTH" are written vertically.

PROJECT NO.		DRAWN BY:	NATALIE S. AIELLO
		DATE:	MAR 25 2019
		SCALE:	1/8" = 1'-0"

DRAWING TITLE: PROP. ROOF PLAN
DRAWING No.

