





our cool blue architects inc.
450 Bronte St. S, Suite 213
MILTON - ON - L9T 8T2
www.ourcoolblue.com
e: info@ourcoolblue.com
p: 905 363 7677
f: 905 363 7677

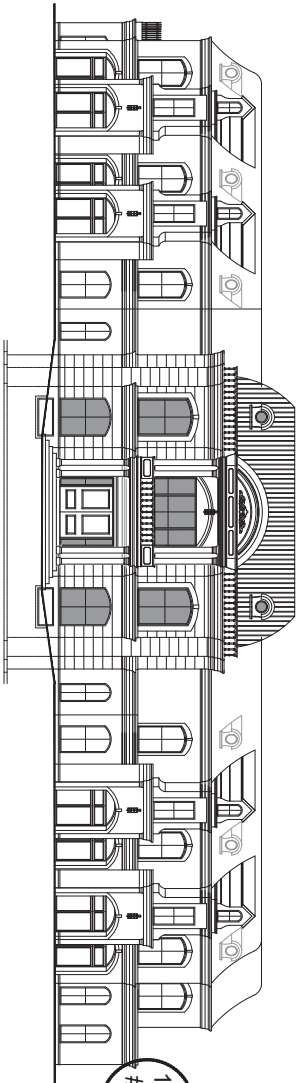

OCBA

1 OVERALL NORTH ELEVATION

A3.1 1/8" = 1'-0"



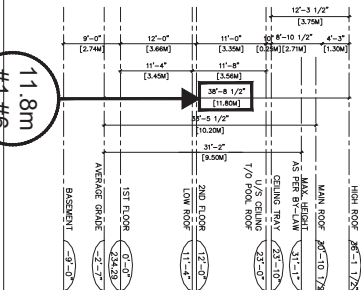
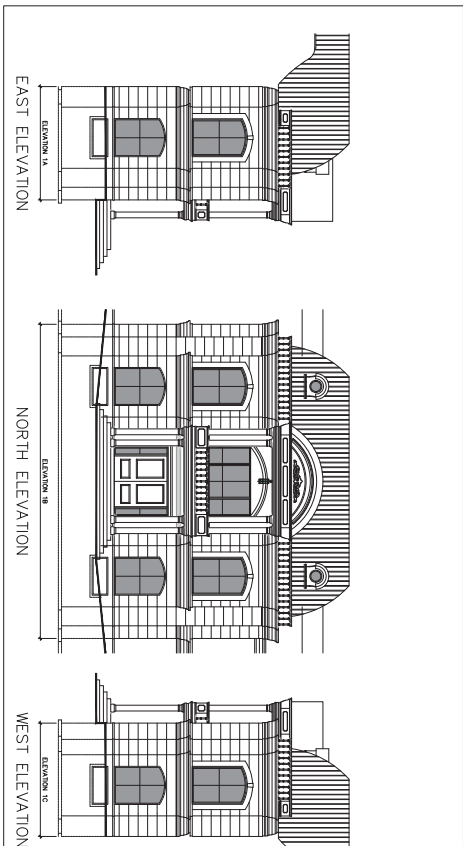
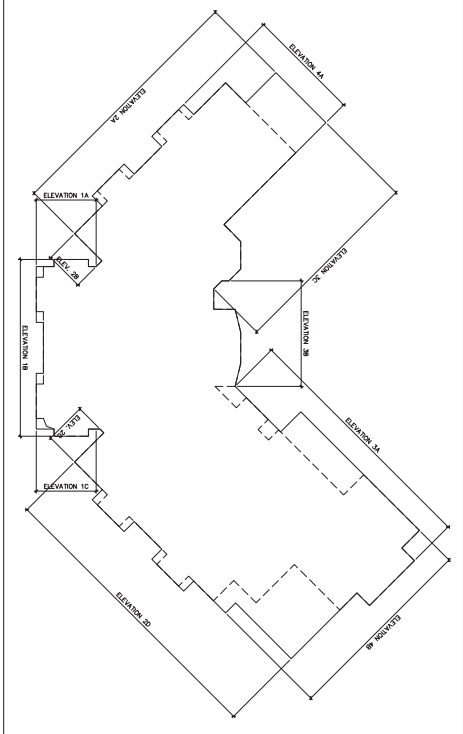


2 ELEVATION KEY PLAN

A3.1 1/8" = 1'-0"

3 FRONT ELEVATIONS

A3.1 1/8" = 1'-0"

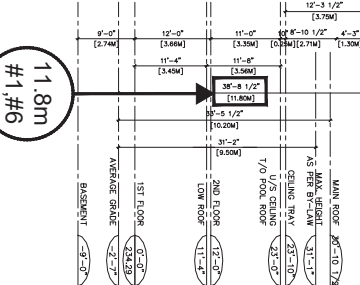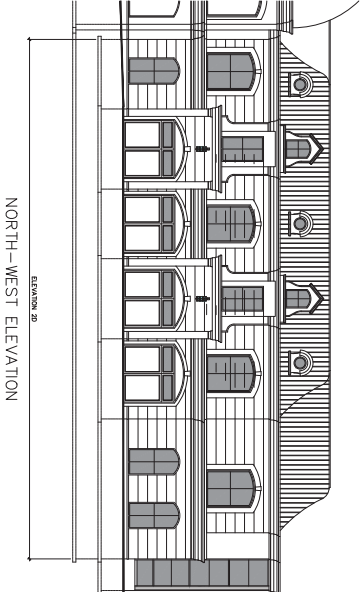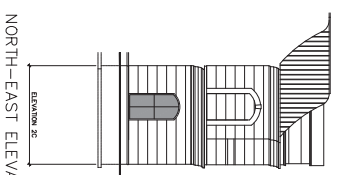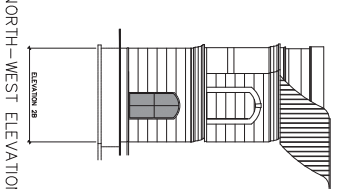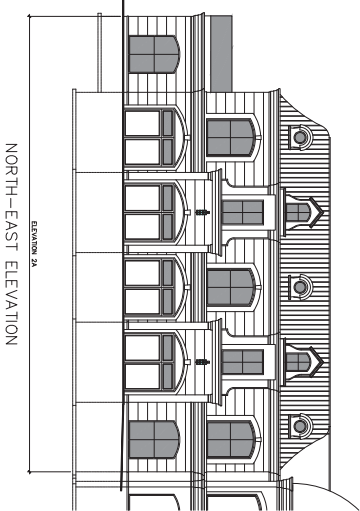

general notes:


1. ALL DIMENSIONS IN METERS.
2. EXISTING DIMENSIONS IN METERS.
3. EXISTING DIMENSIONS IN METERS.
COMMITTEE OF ADJUSTMENT			
JUNE 8, 2022			
Project No.	DRP	TR	
Drawn By	Drawn By	Drawn By	Drawn By

211 Greenbrooke Drive
Vaughan
Ontario


Front Elevations
A3.1

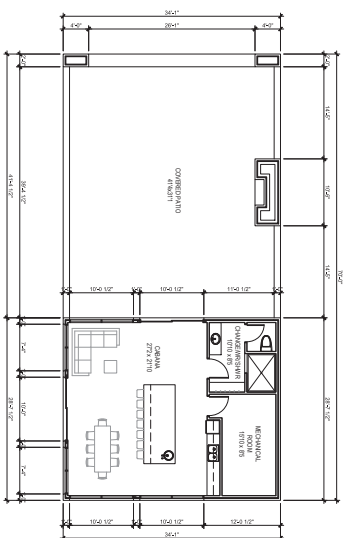


1 CABANA FLOOR PLAN
AA.1 3/32" = 1'-0"

 


2 CABANA NORTH (HOUSE-FACING) ELEVATION
AA.1 3/32" = 1'-0"

 

3 CABANA WEST ELEVATION
AA.1 3/32" = 1'-0"

 

4 CABANA SOUTH ELEVATION
AA.1 3/32" = 1'-0"

 

5 CABANA EAST ELEVATION
AA.1 3/32" = 1'-0"



our cool blue architects inc.
450 Bronte St. S, Suite 213
MILTON - ON - L9T 8T2
www.ourcoolblue.com
e: info@ourcoolblue.com
p: 905 363 7677
f: 905 363 7677

OCBA

general notes:

1. ALL DIMENSIONS IN METERS.
2. DO NOT SCALE DRAWINGS.
3. DIMENSIONS ARE TO FACE UNLESS OTHERWISE NOTED.
4. DIMENSIONS ARE TO FACE UNLESS OTHERWISE NOTED.
5. DIMENSIONS ARE TO FACE UNLESS OTHERWISE NOTED.
6. DIMENSIONS ARE TO FACE UNLESS OTHERWISE NOTED.
7. DIMENSIONS ARE TO FACE UNLESS OTHERWISE NOTED.
8. DIMENSIONS ARE TO FACE UNLESS OTHERWISE NOTED.
9. DIMENSIONS ARE TO FACE UNLESS OTHERWISE NOTED.
10. DIMENSIONS ARE TO FACE UNLESS OTHERWISE NOTED.

DATE	DESCRIPTION	INITIALS
2022	DESIGN	TK
2022	DESIGN	TK
