


THESE PLANS REPLACE THE PLANS PROVIDED
IN THE COA REPORT AND REFLECT THE VARIANCES
CONFIRMED IN THE ZONING REPORT PROVIDED 09/21/22

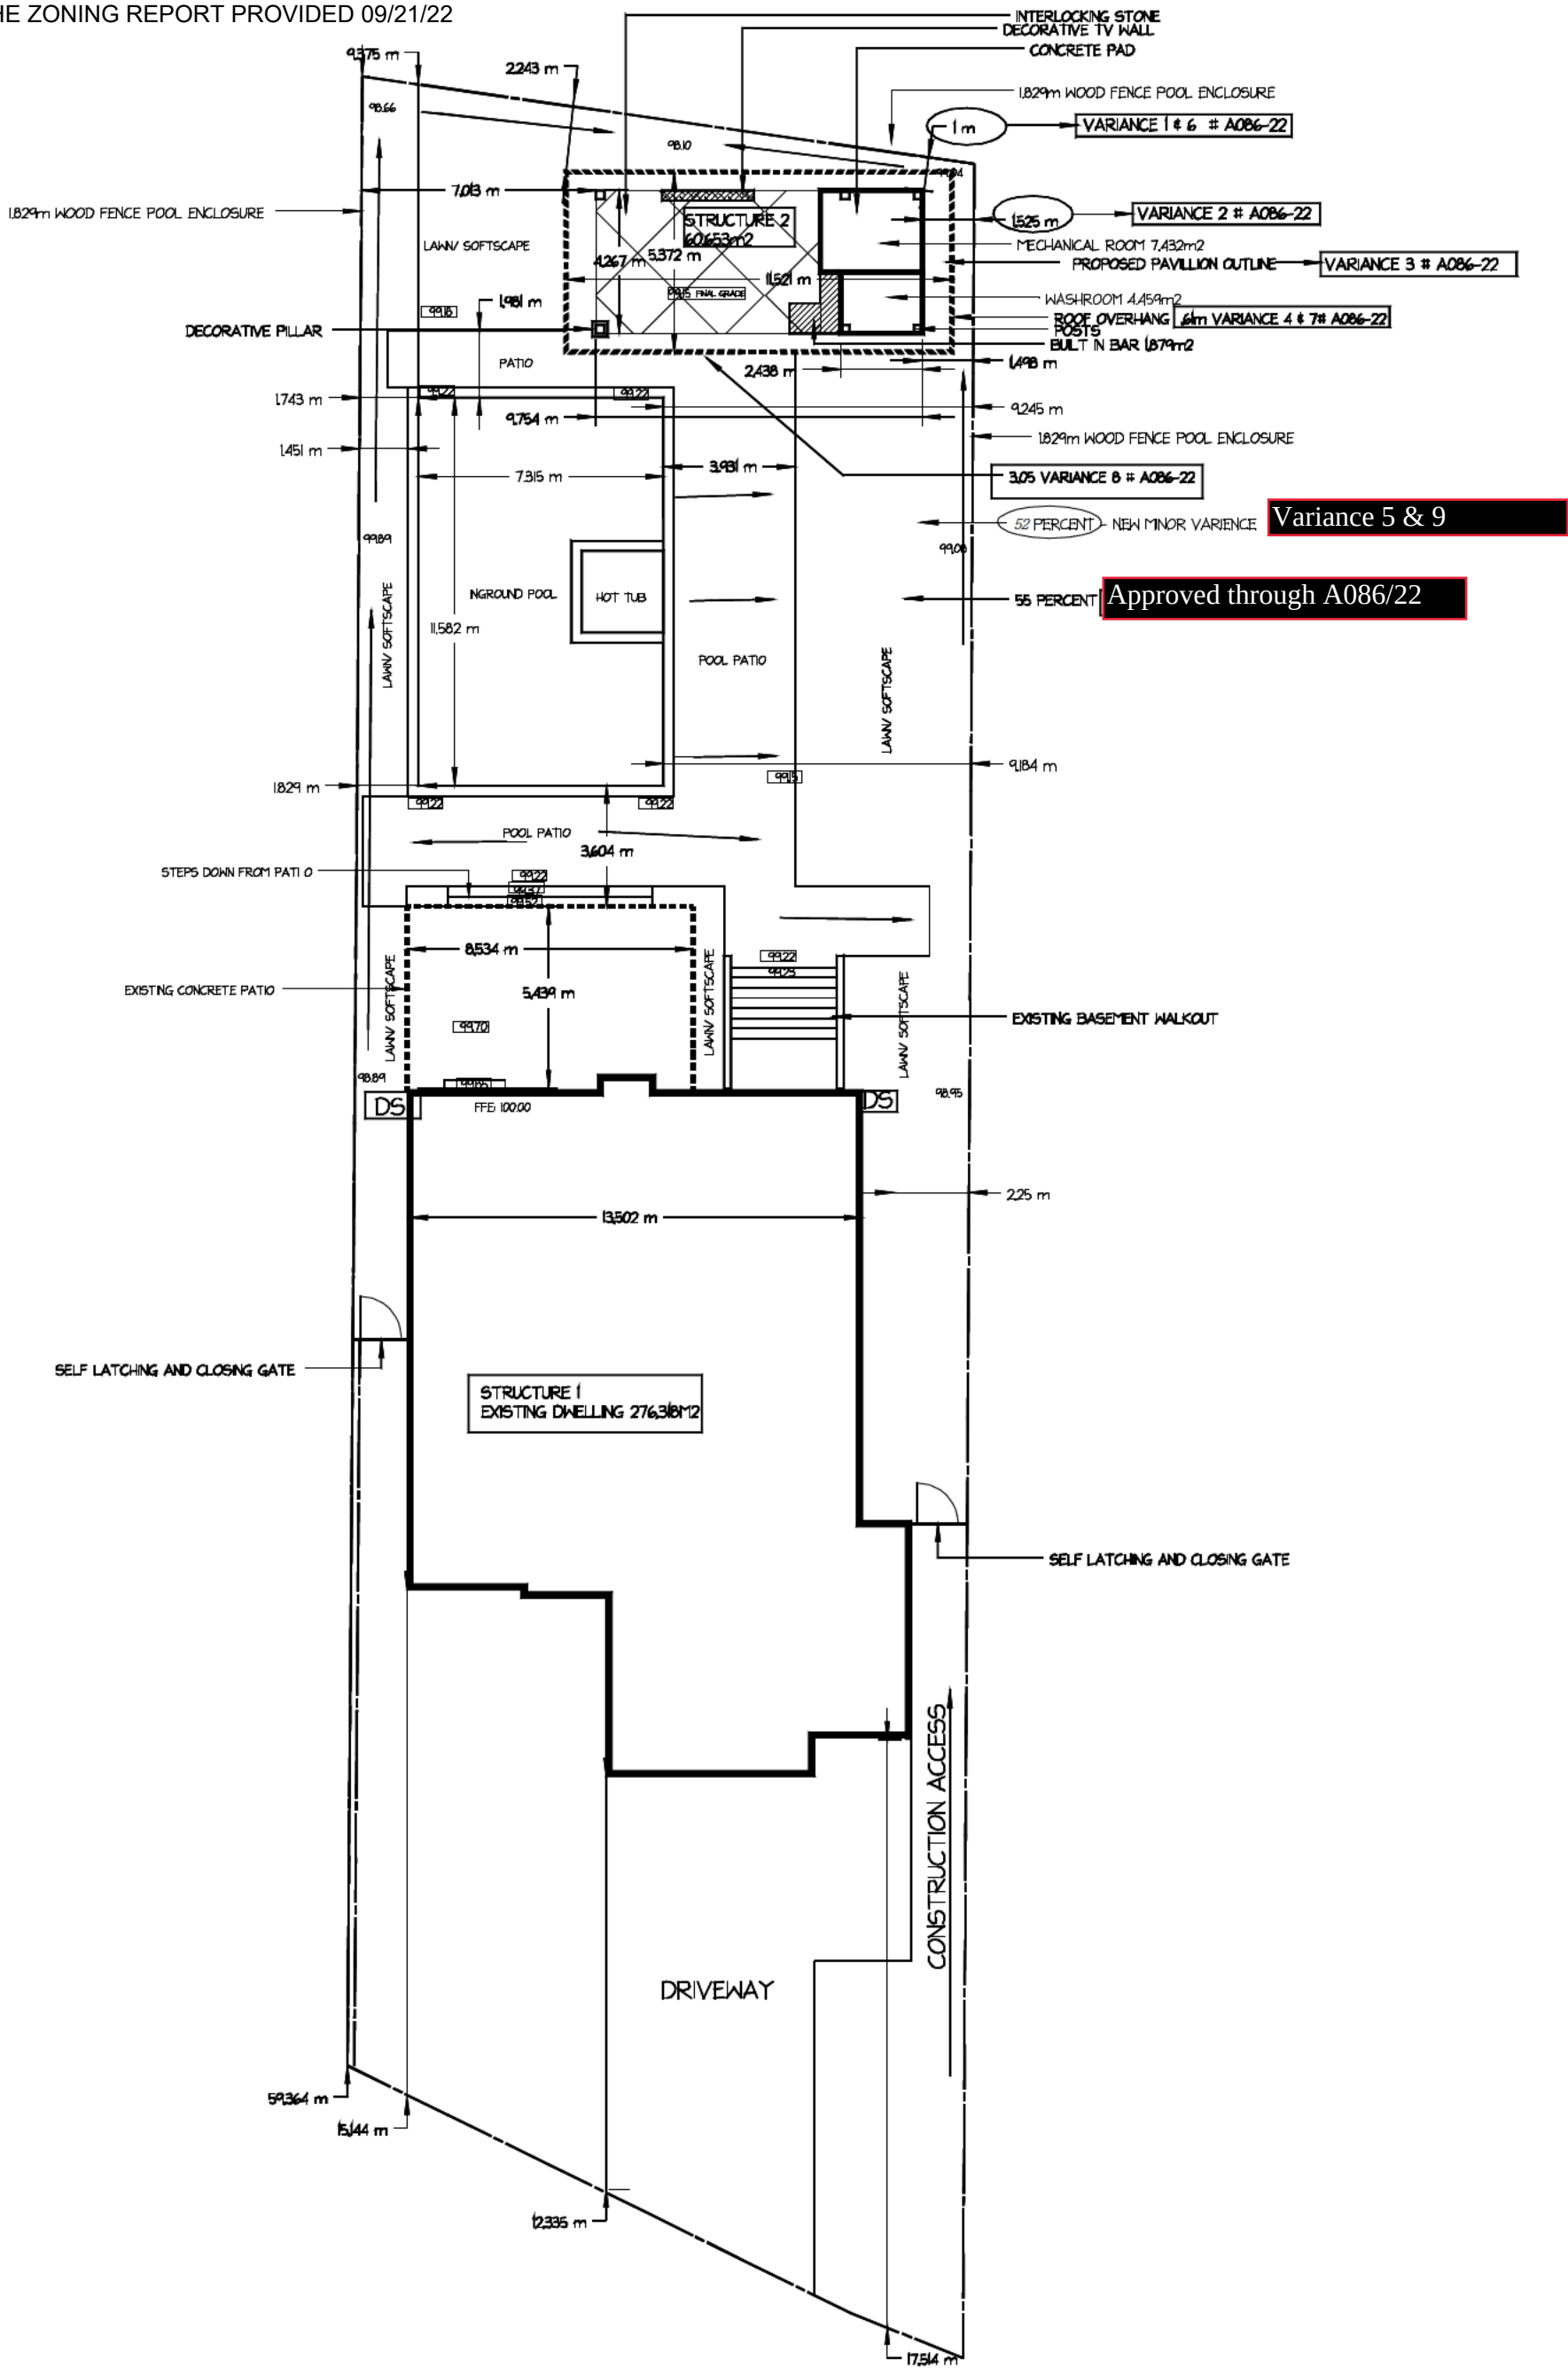


19 GRANARY RD, KLEINBURG ON LOT # 88		 NOTE: PREVIOUS MINOR VARIANCE NUMBER # A086-22 ALL MINOR VARIANCES HAVE BEEN APPROVED BY THE CITY	
NOTES: FULL LOT 1145.706m2 STRUCTURE 1: 276.318m2 INCLUDES EVES STRUCTURE 2: 60.653m2 INCLUDES EVES REAR LOT: 522.151m2 = 100 PERCENT REAR SOFT =201.318 m2= 52 PERCENT REAR HARD= 185.832 m2= 48 PERCENT			
	DOWNSPOUT  DRAINAGE  EXISTING GRADES 00.00 PROPOSED GRADES 00.00	NOTES: -NO GRADE CHANGES OR HARDSCAPING WITHIN 0.6m OF THE PROPERTY LINE WILL BE MADE - ALL STRUCTURES INCLUDE EVES	SCALE: 1:200 DATE: 2022-09-12 DESIGN: POOL PERMIT PLAN

**ALL LUMBER IS #1
DOUGLAS FIR UNLESS
NOTED OTHERWISE**

ASPHALT SHINGLES OR METAL
ON 1/2" PLYWOOD SHEATING ON
1/6" PINE SUBSTRATE or 2/6" PINE
SUBSTRATE (BY OTHER)

Original Grade
99.15

FRONT ELEVATION
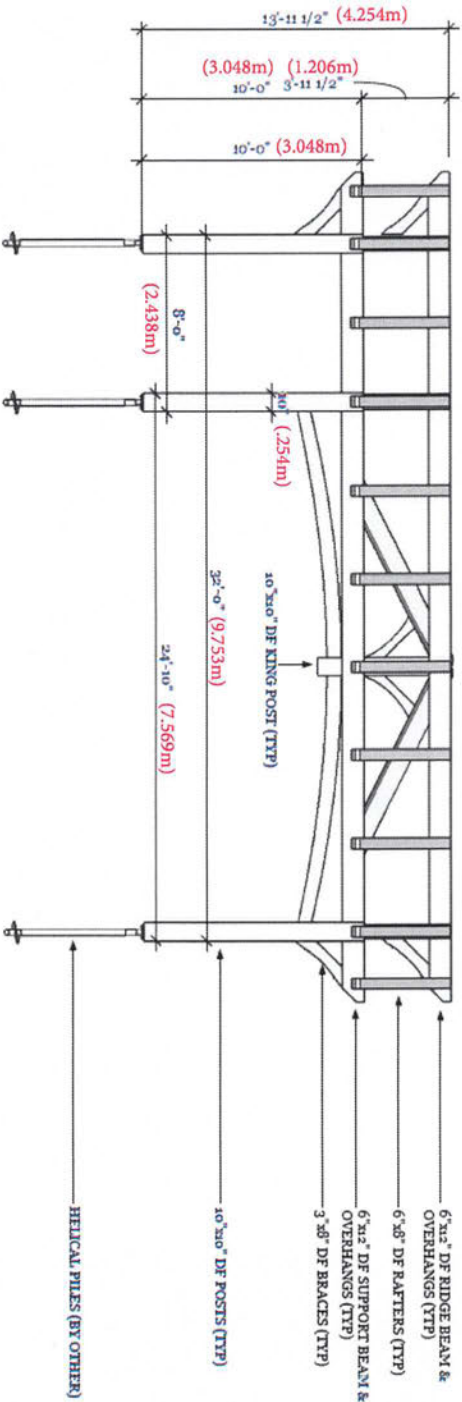
$$1/64^n = 1 \cdot 0^n$$


REAR ELEVATION

$$\underline{1/64'' = 1'-0''}$$


The ELITE
ENGINEERING GROUP INC.
56 ROSSITER ROAD
INGERSOLL, ONTARIO - N5C 4E1
519.280.5384
www.eliteengineeringgroup.com

REV. NO.	REV.	REVISION	DATE
1	S.B.	ENGINEER REVIEW	02/25/21


TIMBERKITS™
by Country Log Homes

Elevations			
STATIONING (ft.)	CHIEF ROAD (ft.)	SCALE	DATE
S.B.	S.C.	As Shown	12/23/24
PROJECT NO.			


A	02
---	----

ALL LUMBER IS #1
DOUGLAS FIR UNLESS
NOTED OTHERWISE

ASPHALT SHINGLES OR METAL
ON 1/2" PLYWOOD SHEATING ON
1/6" PINE SUBSTRATE OR 2/6" PINE
SUBSTRATE (BY OTHER)

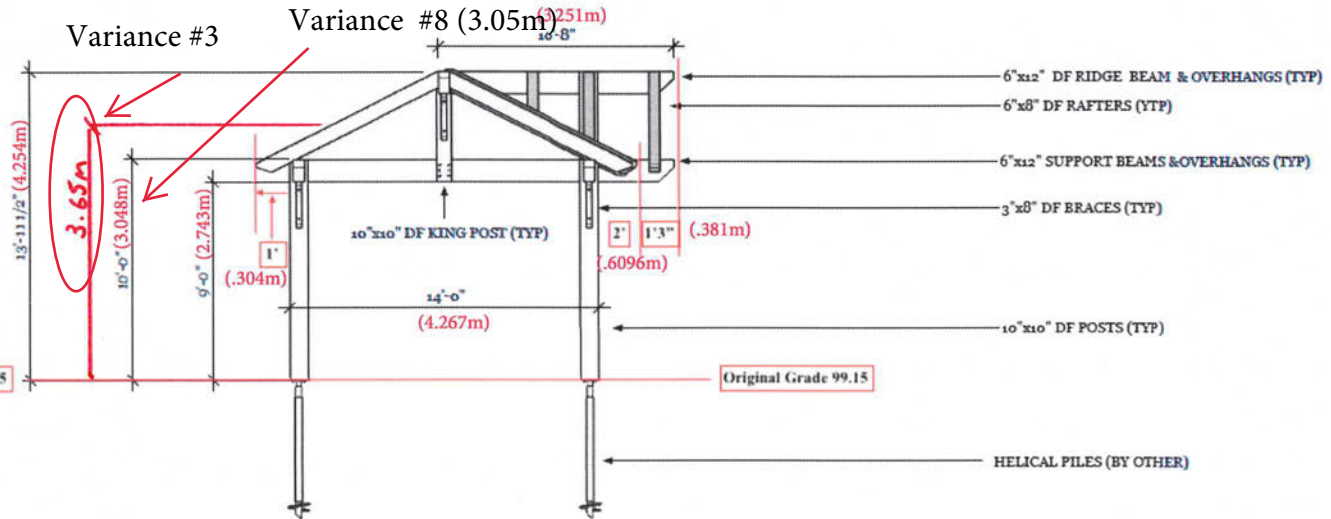

SIDE ELEVATION
1/64=1'-0"

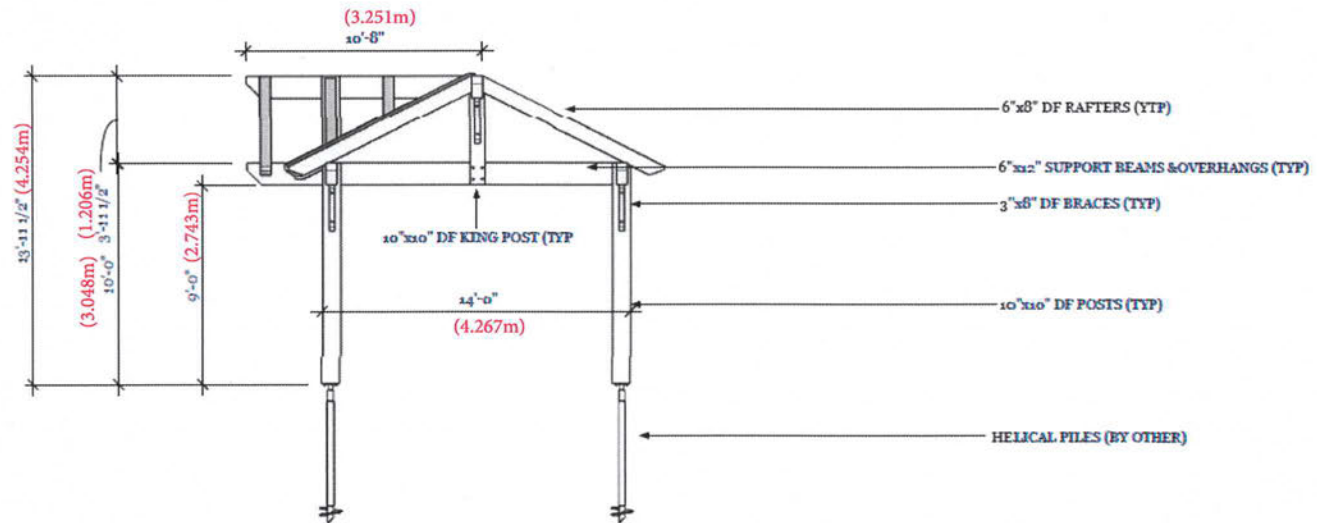

SIDE ELEVATION
1/64=1'-0"



The ELITE
ENGINEERING GROUP INC.
58 ROSSITER ROAD
INGERSOLL, ONTARIO - N5C 4E1
519.280.5344
www.eliteengineeringgroup.com

REV. NO.	BY	REVISION	DATE
1	S.B.	ENGINEER REVIEW	12/23/21

TIMBERKITSTM
by Country Log Homes

Rob Fasutto - 14' x 32' Super Heavy Pavilion 19 Granary Rd., Kleinburg, ON				
Elevations				
DRAWN BY:	CHECKED BY:	SCALE:	DATE:	PREPARED BY:
S.B.	S.E.	As Shown	12/23/21	

A 03

