




KEY PLAN

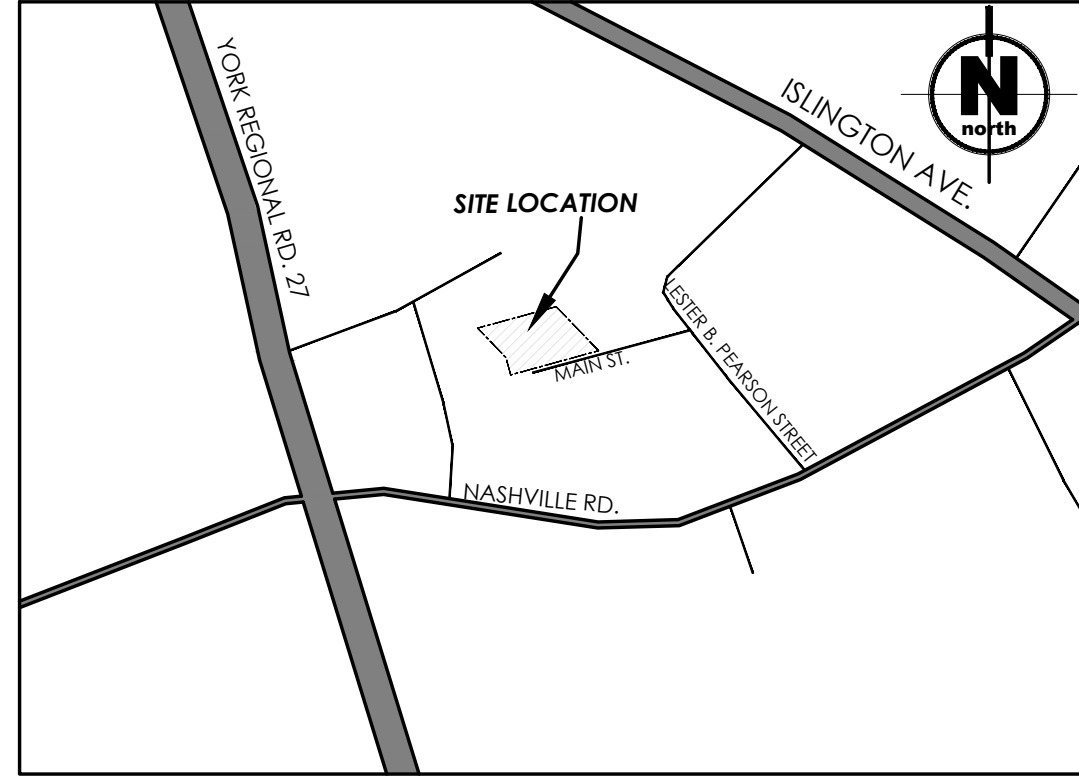





LEGEND

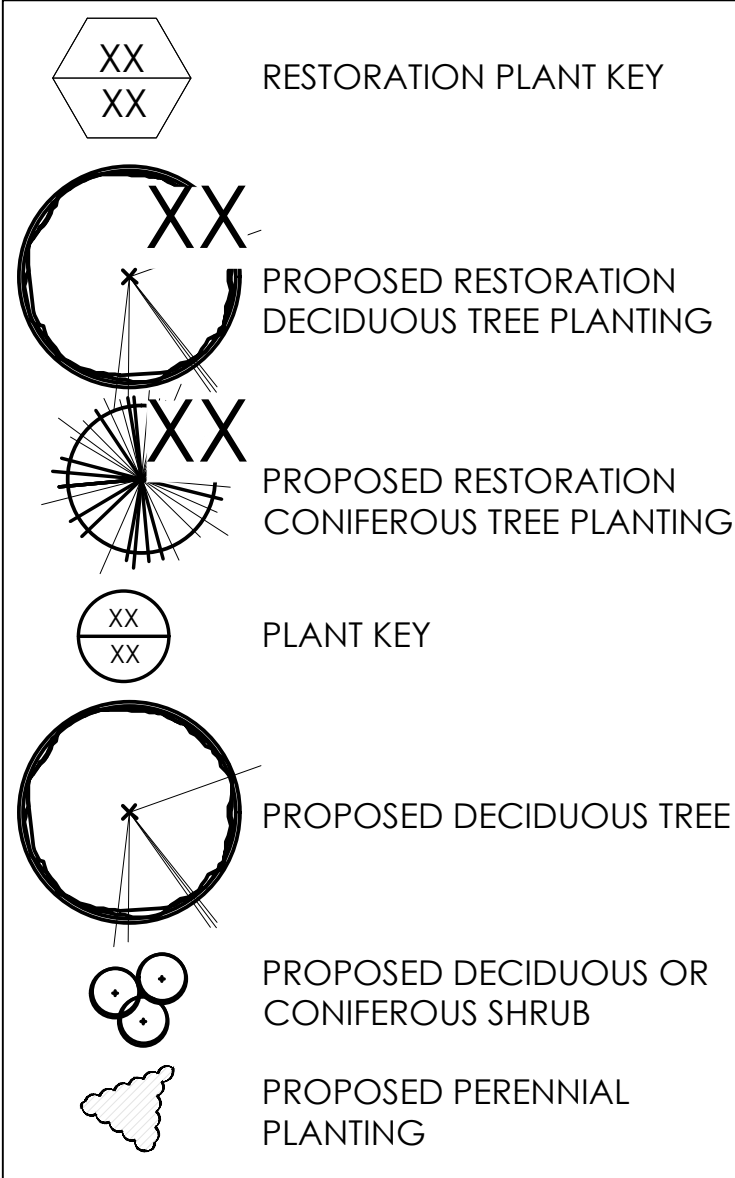

RESTORATION PLAN SCHEDULE - Planting Area (100m2)					
KEY	BOTANICAL NAME	COMMON NAME	SIZE	Condition	QTY
DECIDUOUS AND CONIFEROUS TREES					
BW	JUGLANS NIGRA	BLACK WALNUT	MIN. 80 cm	2 gallon pot	2
TA	POPULUS TREMULOIDES	TREMBLING ASPEN	MIN. 80 cm	2 gallon pot	2
WP	PINUS STROBUS	WHITE PINE	MIN. 80 cm	2 gallon pot	2
SM	ACER SACCHARUM	SUGAR MAPLE	MIN. 80 cm	2 gallon pot	2
DECIDUOUS SHRUBS					
CC	PRUNUS VIRGINIANA SPP. VIRGINIANA	CHOKE CHERRY	MIN. 60 cm.	1 or 2 gallon pot	8
AD	CORNUS ALTERNIFOLIA	ALTERNATE LEAVED DOGWOOD	MIN. 60 cm.	1 or 2 gallon pot	8
MV	VIBURNUM ACERIFOLIUM	MAPLE LEAF VIBURNUM	MIN. 60 cm.	1 or 2 gallon pot	8
PF	RUBUS ODORATUS	PURPLE FLOWERING RASBERRY	MIN. 60 cm.	1 or 2 gallon pot	8
DS	AMELANCHIER ABORE	DOWNY SERVICEBERRY	MIN. 60 cm.	1 or 2 gallon pot	8
NATURAL SEED MIX					
Common Milkweed (Asclepias syriaca) - 10%					
Evening Primrose (Oenothera biennis) - 10%					
Black Eyed Susan (Rudbeckia hirta) - 10%					
Early Goldenrod (Solidago juncea) - 10%					
Gray Goldenrod (Solidago nemoralis) - 10%					
White Heath Aster (Symphyotrichum ericoides) - 10%					
New England Aster (Symphyotrichum novae-angliae) - 10%					
Witch Grass (Panicum capillare) - 25%					
PLANT SCHEDULE					
KEY	BOTANICAL NAME	COMMON NAME	SIZE	COND'N	
DECIDUOUS TREES					
HM	ACER X 'FREEMANII'	FREEMAN MAPLE	40 MM CAL.	W.B.	3
PS	BETULA Papyrifera	PAPER BIRCH	40 MM CAL.	W.B.	2
AB	TILIA AMERICANA	AMERICAN BASSWOOD	40 MM CAL.	W.B.	3
DECIDUOUS SHRUBS					
GD	CORNUS FOEMINA SPP. RACEMOSA	GRAY DOGWOOD	40 cm.	FP	9
SD	CORNUS AMOMUM	SILKY DOGWOOD	40 cm.	FP	1
SB	COTINUS SP.	SMOKEBUSH	40 cm.	FP	1
CONIFEROUS SHRUBS					
CY	TAXUS CANADENSIS	CANADIAN YEW	40 cm.	FP	6
PERENNIALS AND GRASSES					
TH	DESCHAMPIA CESPITOSA	TUFTED HAIR GRASS	2YR	FP	21
PP	ECHINACEA PALIDIA	PALE PURPLE CONEFLOWER	2YR	FP	12
BB	MONARDA 'PINK LACE'	PINK LACE BEE BALM	2YR	FP	11
BS	RUDBECKIA HIRTA	BLACK-EYED SUSAN	2YR	FP	7
MG	SESLERIA CAERULEA	BLUE MOOR GRASS	2YR	FP	17

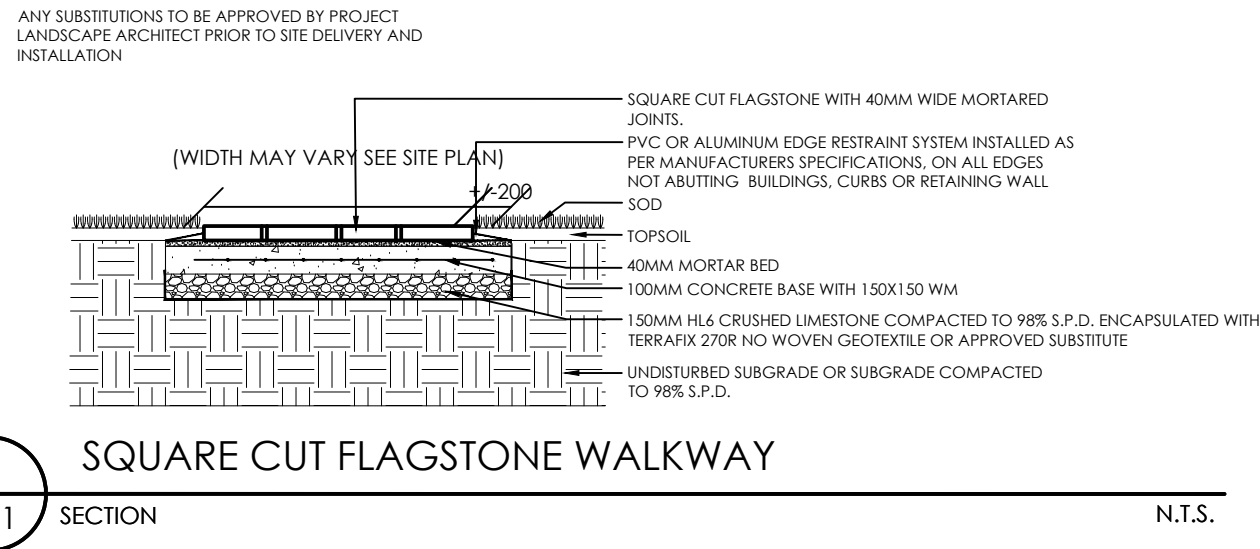

ATTACHMENT 7
27 MAIN STREET

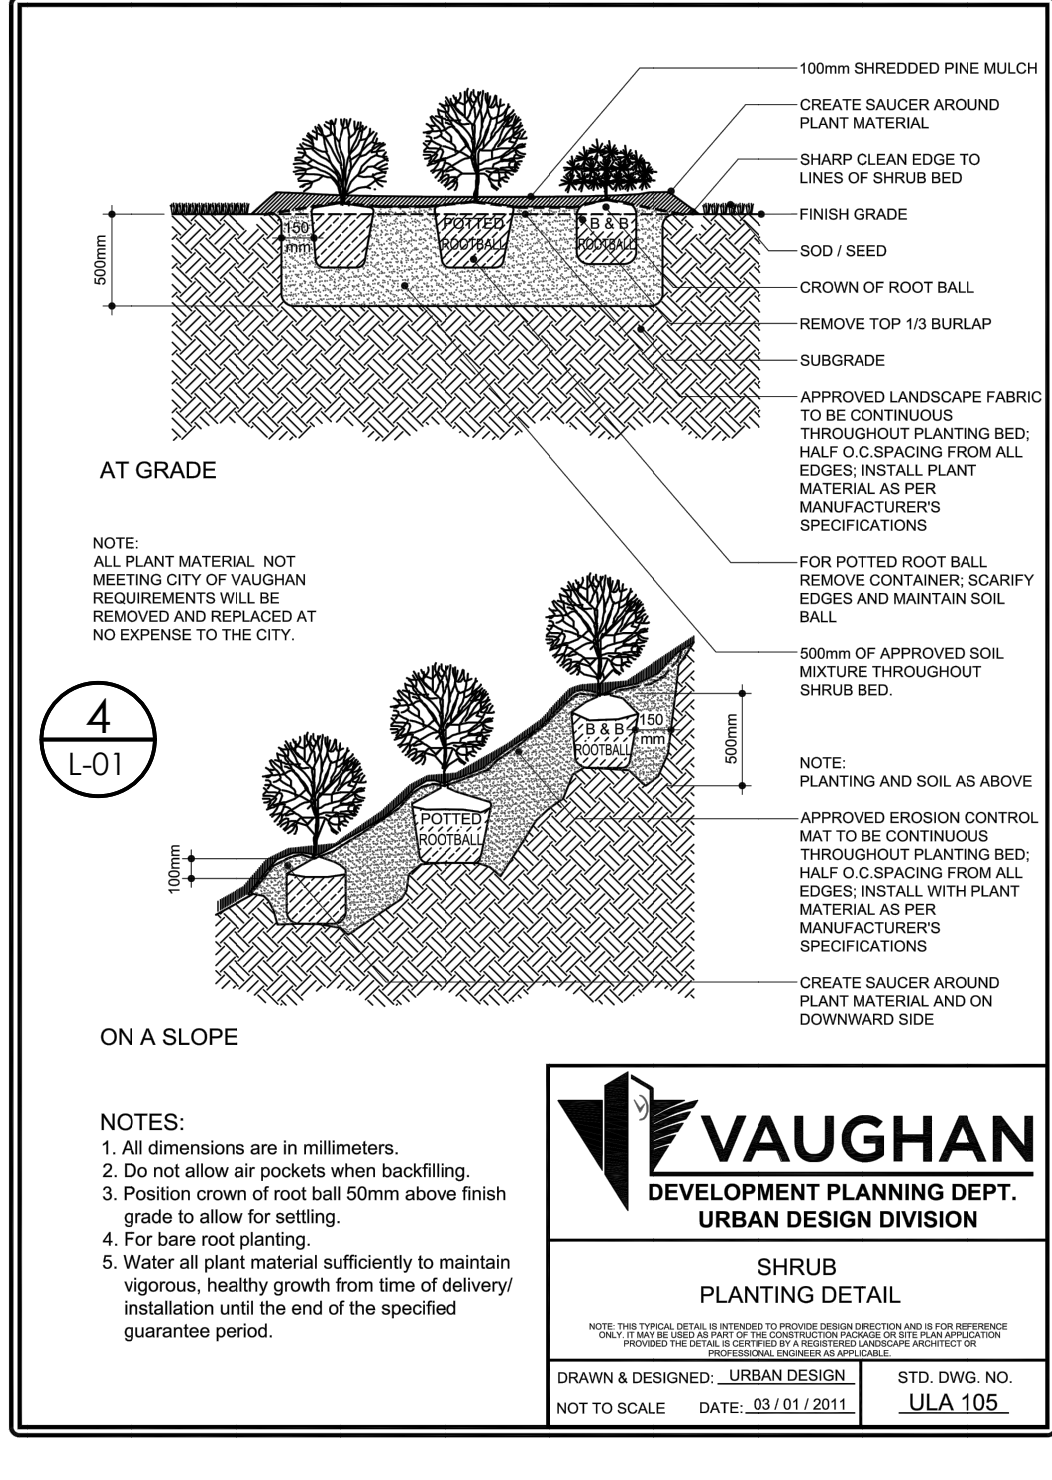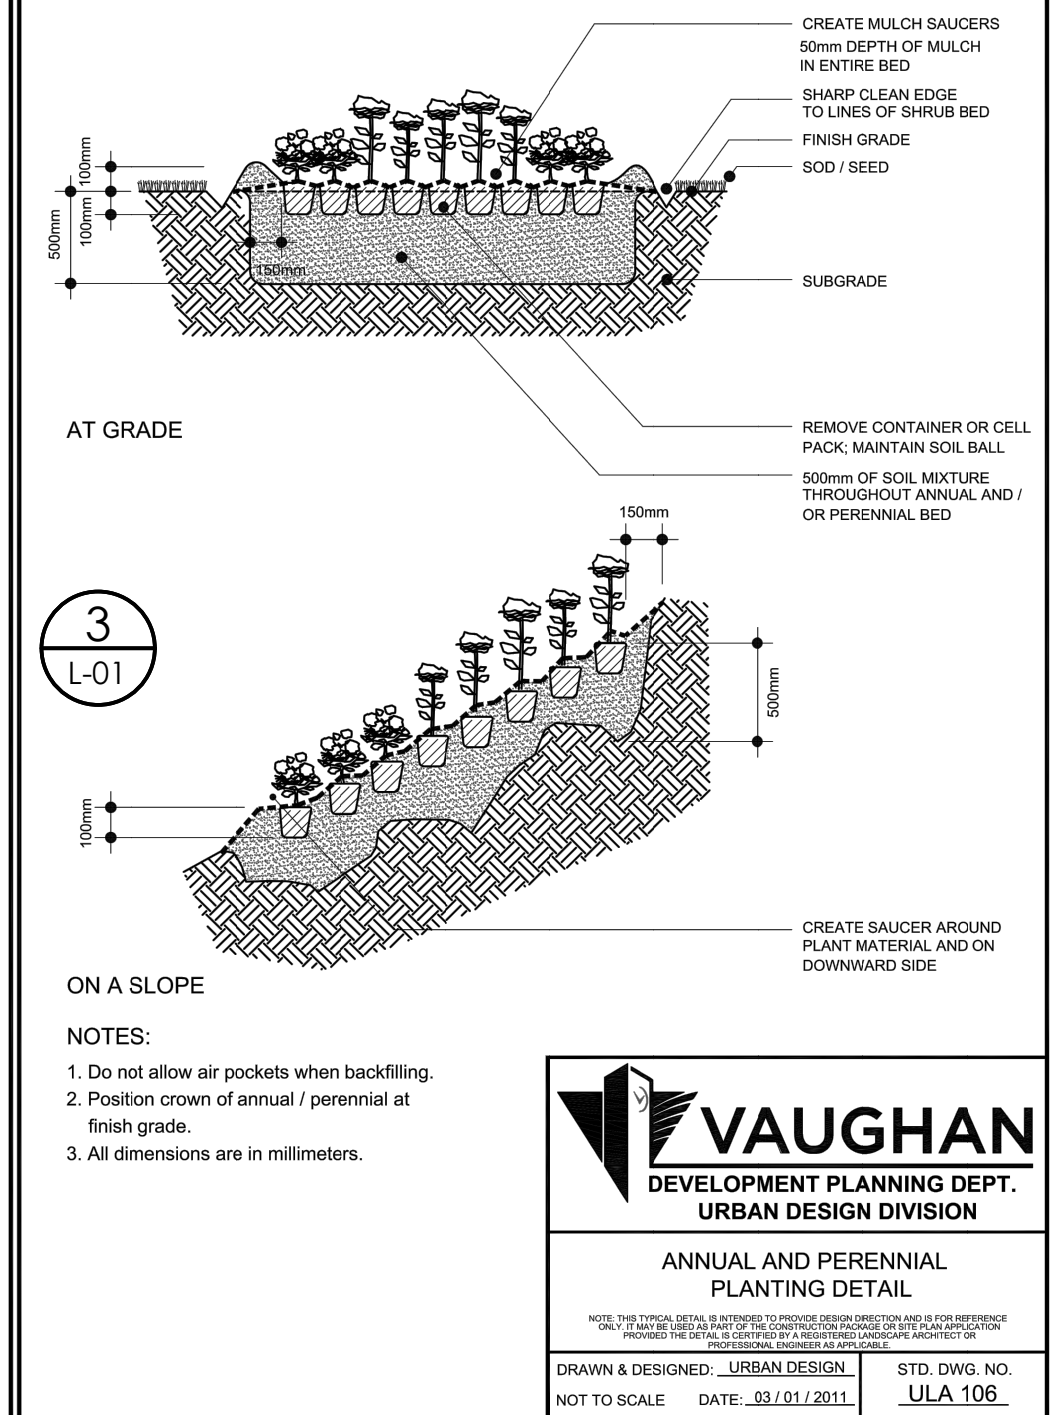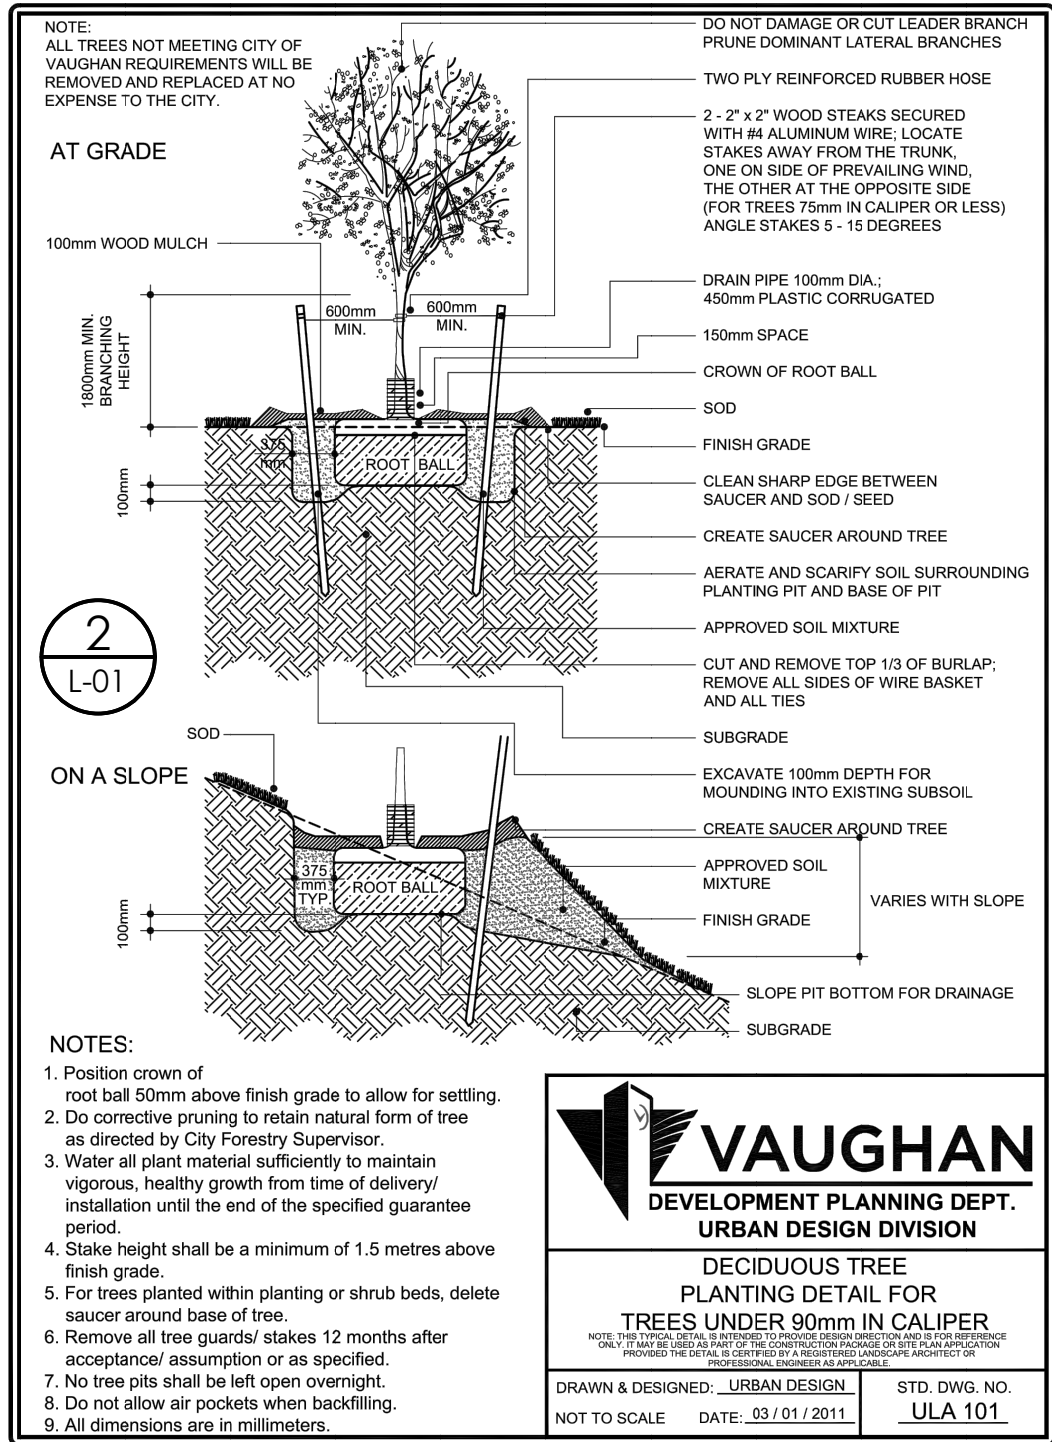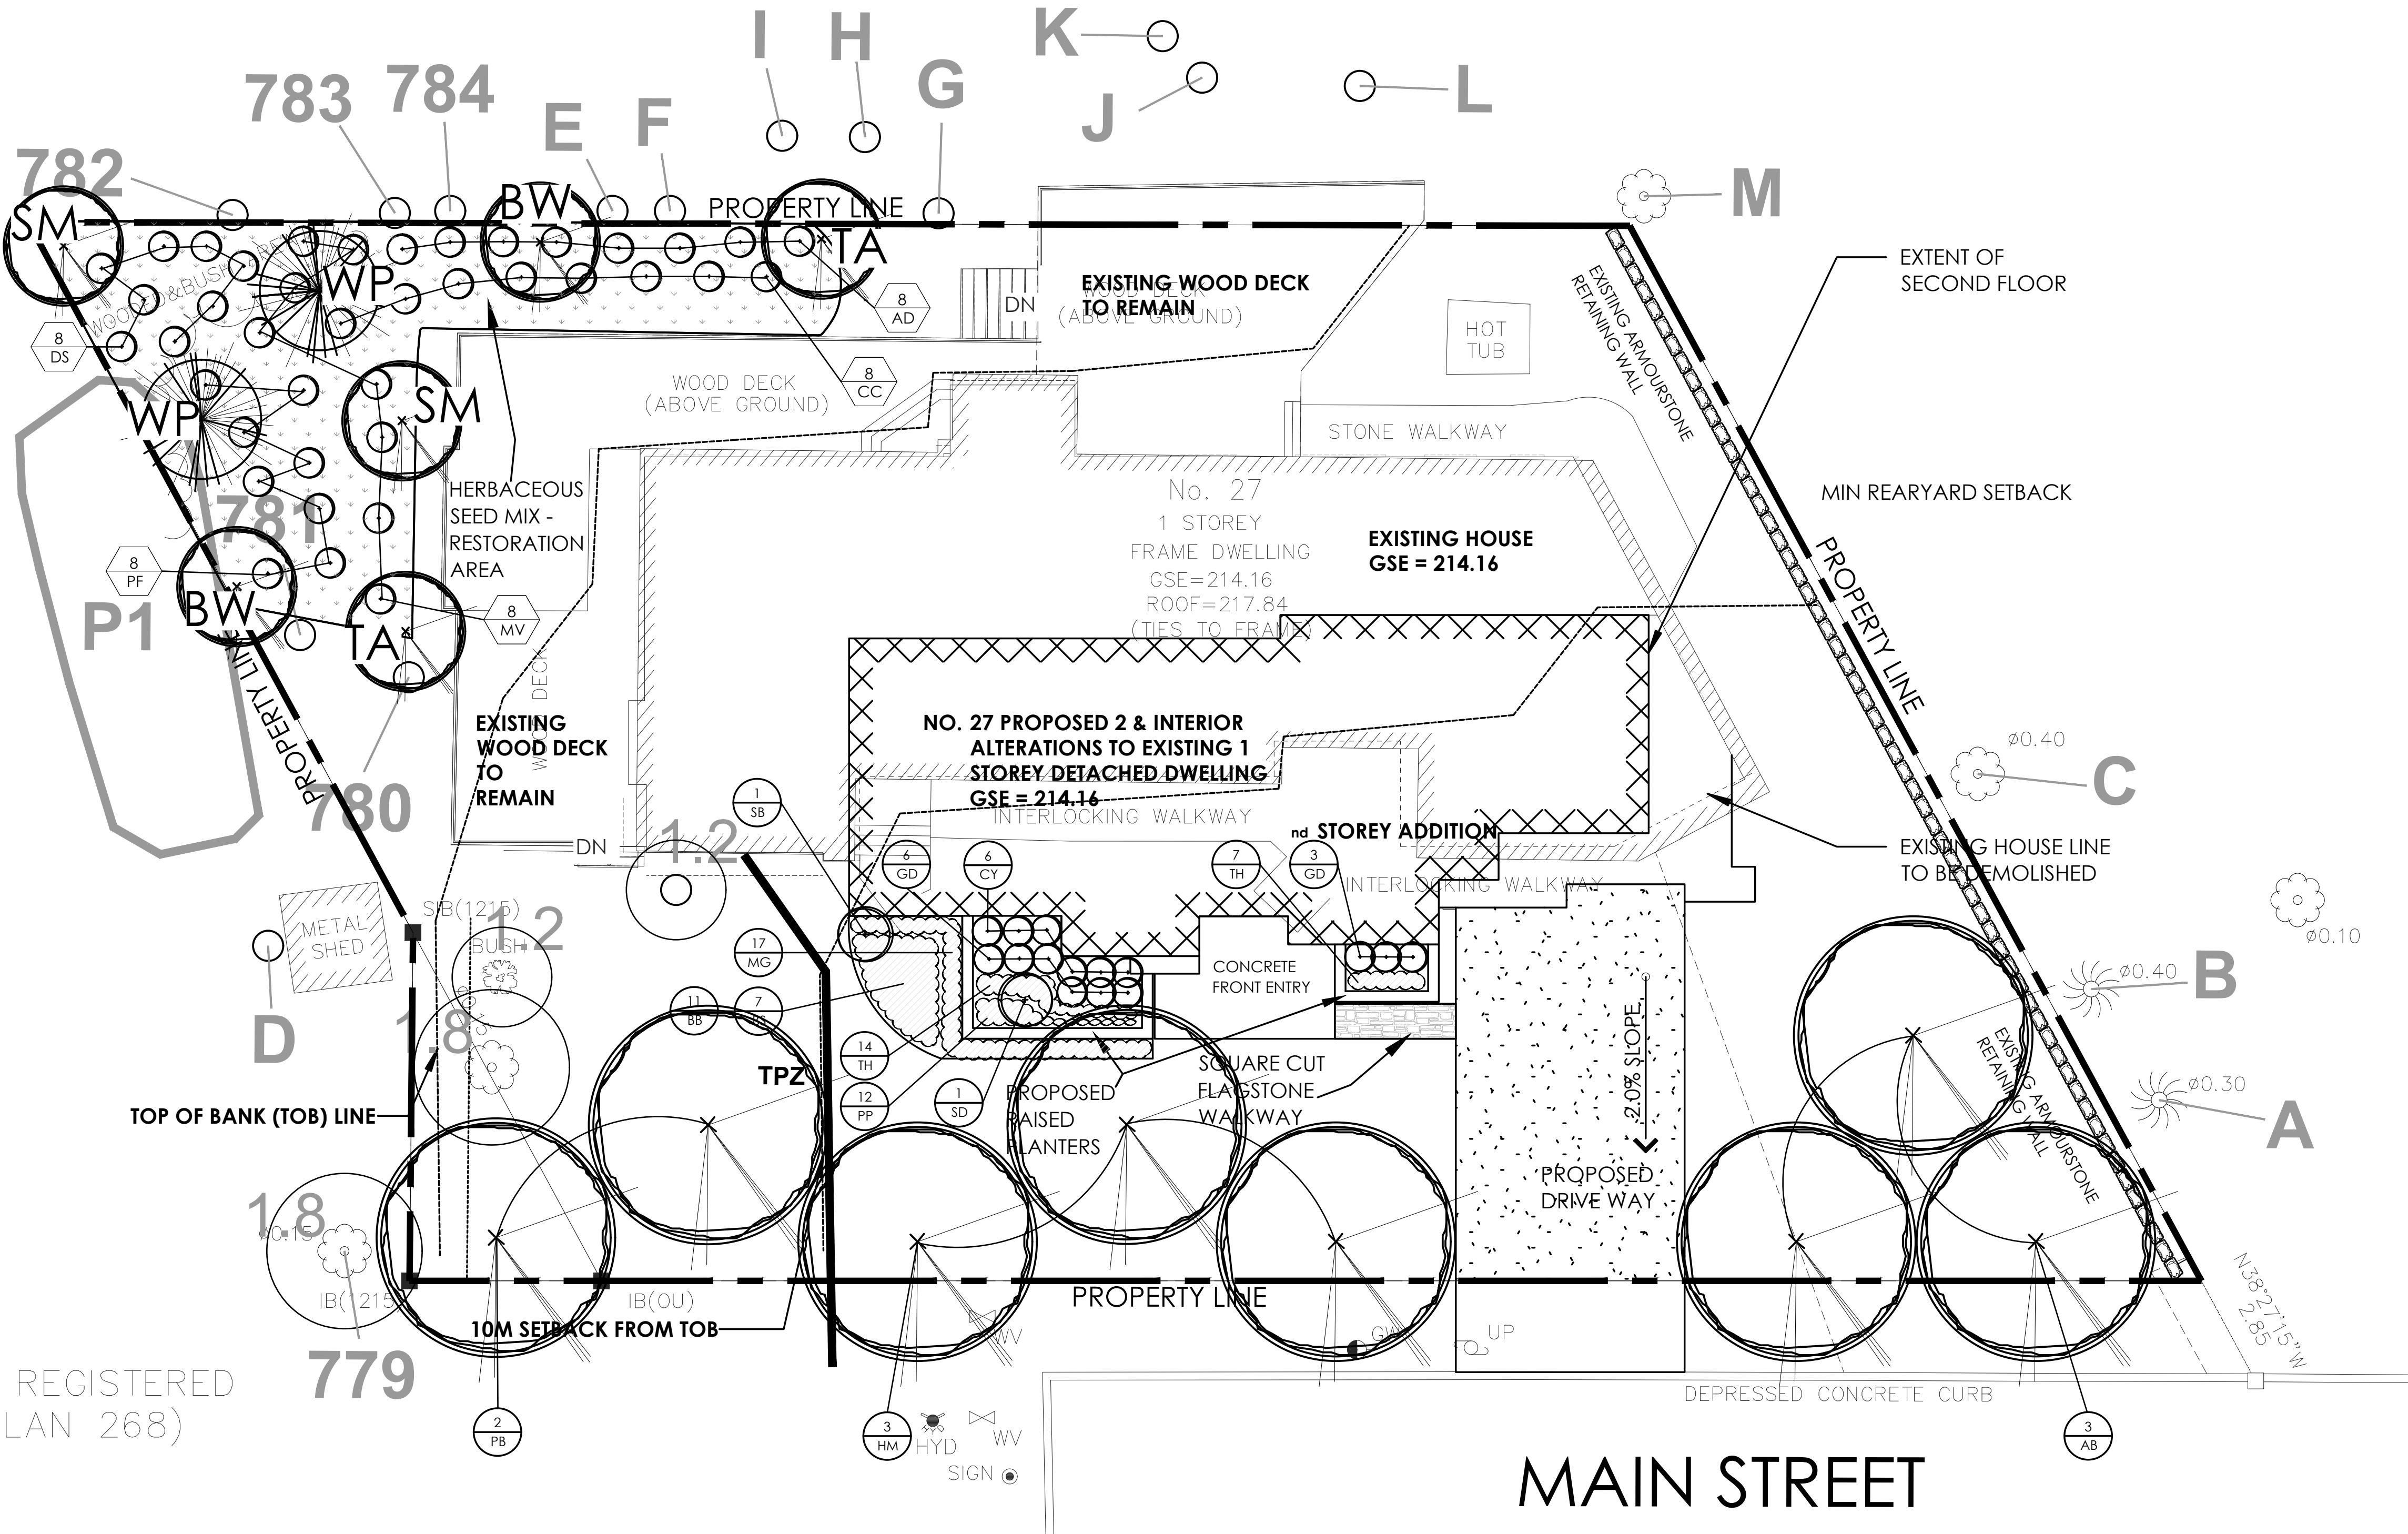

WILK ASSOCIATES

LANDSCAPE ARCHITECTURE LTD

P.O. BOX 184 ROAD 100
MILL GROVE ON L1R 1V0
T: 905-469-5498
E: WILK@WILKASSOCIATES.CO
WWW.WILKASSOCIATES.CO

ALL DRAWINGS ARE THE PROPERTY OF THE LANDSCAPE ARCHITECT AND MUST BE RETURNED UPON REQUEST. THE CONTRACTOR SHALL CHECK ALL PLANTING FIT AND BASE OF PIT AND NOTES AND REPORT ANY DISCREPANCIES TO THE LANDSCAPE ARCHITECT BEFORE PROCEEDING WITH THE WORK.

DO NOT SCALE DRAWINGS

VAUGHAN

DEVELOPMENT PLANNING DEPT.
URBAN DESIGN DIVISION

DECIDUOUS TREE
PLANTING DETAIL FOR
TREES UNDER 90mm IN CALIPER

DRAWN & DESIGNED: URBAN DESIGN LTD. STD. DWG. NO. ULA.101
NOT TO SCALE DATE: 03/01/2011

VAUGHAN

DEVELOPMENT PLANNING DEPT.
URBAN DESIGN DIVISION

ANNUAL AND PERENNIAL
PLANTING DETAIL

DRAWN & DESIGNED: URBAN DESIGN LTD. STD. DWG. NO. ULA.106
NOT TO SCALE DATE: 03/01/2011

VAUGHAN

DEVELOPMENT PLANNING DEPT.
URBAN DESIGN DIVISION

SHRUB
PLANTING DETAIL

DRAWN & DESIGNED: URBAN DESIGN LTD. STD. DWG. NO. ULA.105
NOT TO SCALE DATE: 03/01/2011

Revisions


No.	Date	Description
1	OCT 15, 2021	ISSUED FOR REVIEW
2	OCT 19, 2021	LANDSCAPE PLAN ISSUED FOR SUBMISSION
3	MAY 17, 2022	LANDSCAPE PLAN REVISED AS PER COMMENTS, RE-DESIGNED CONCEPT

PROPERTY
27 MAIN STREET
VAUGHAN ONTARIO, L0J 1C0

LANDSCAPE
CONCEPT
L-01

Scale: 1:100
date: OCT 2021
drawn: AW

210479
project number

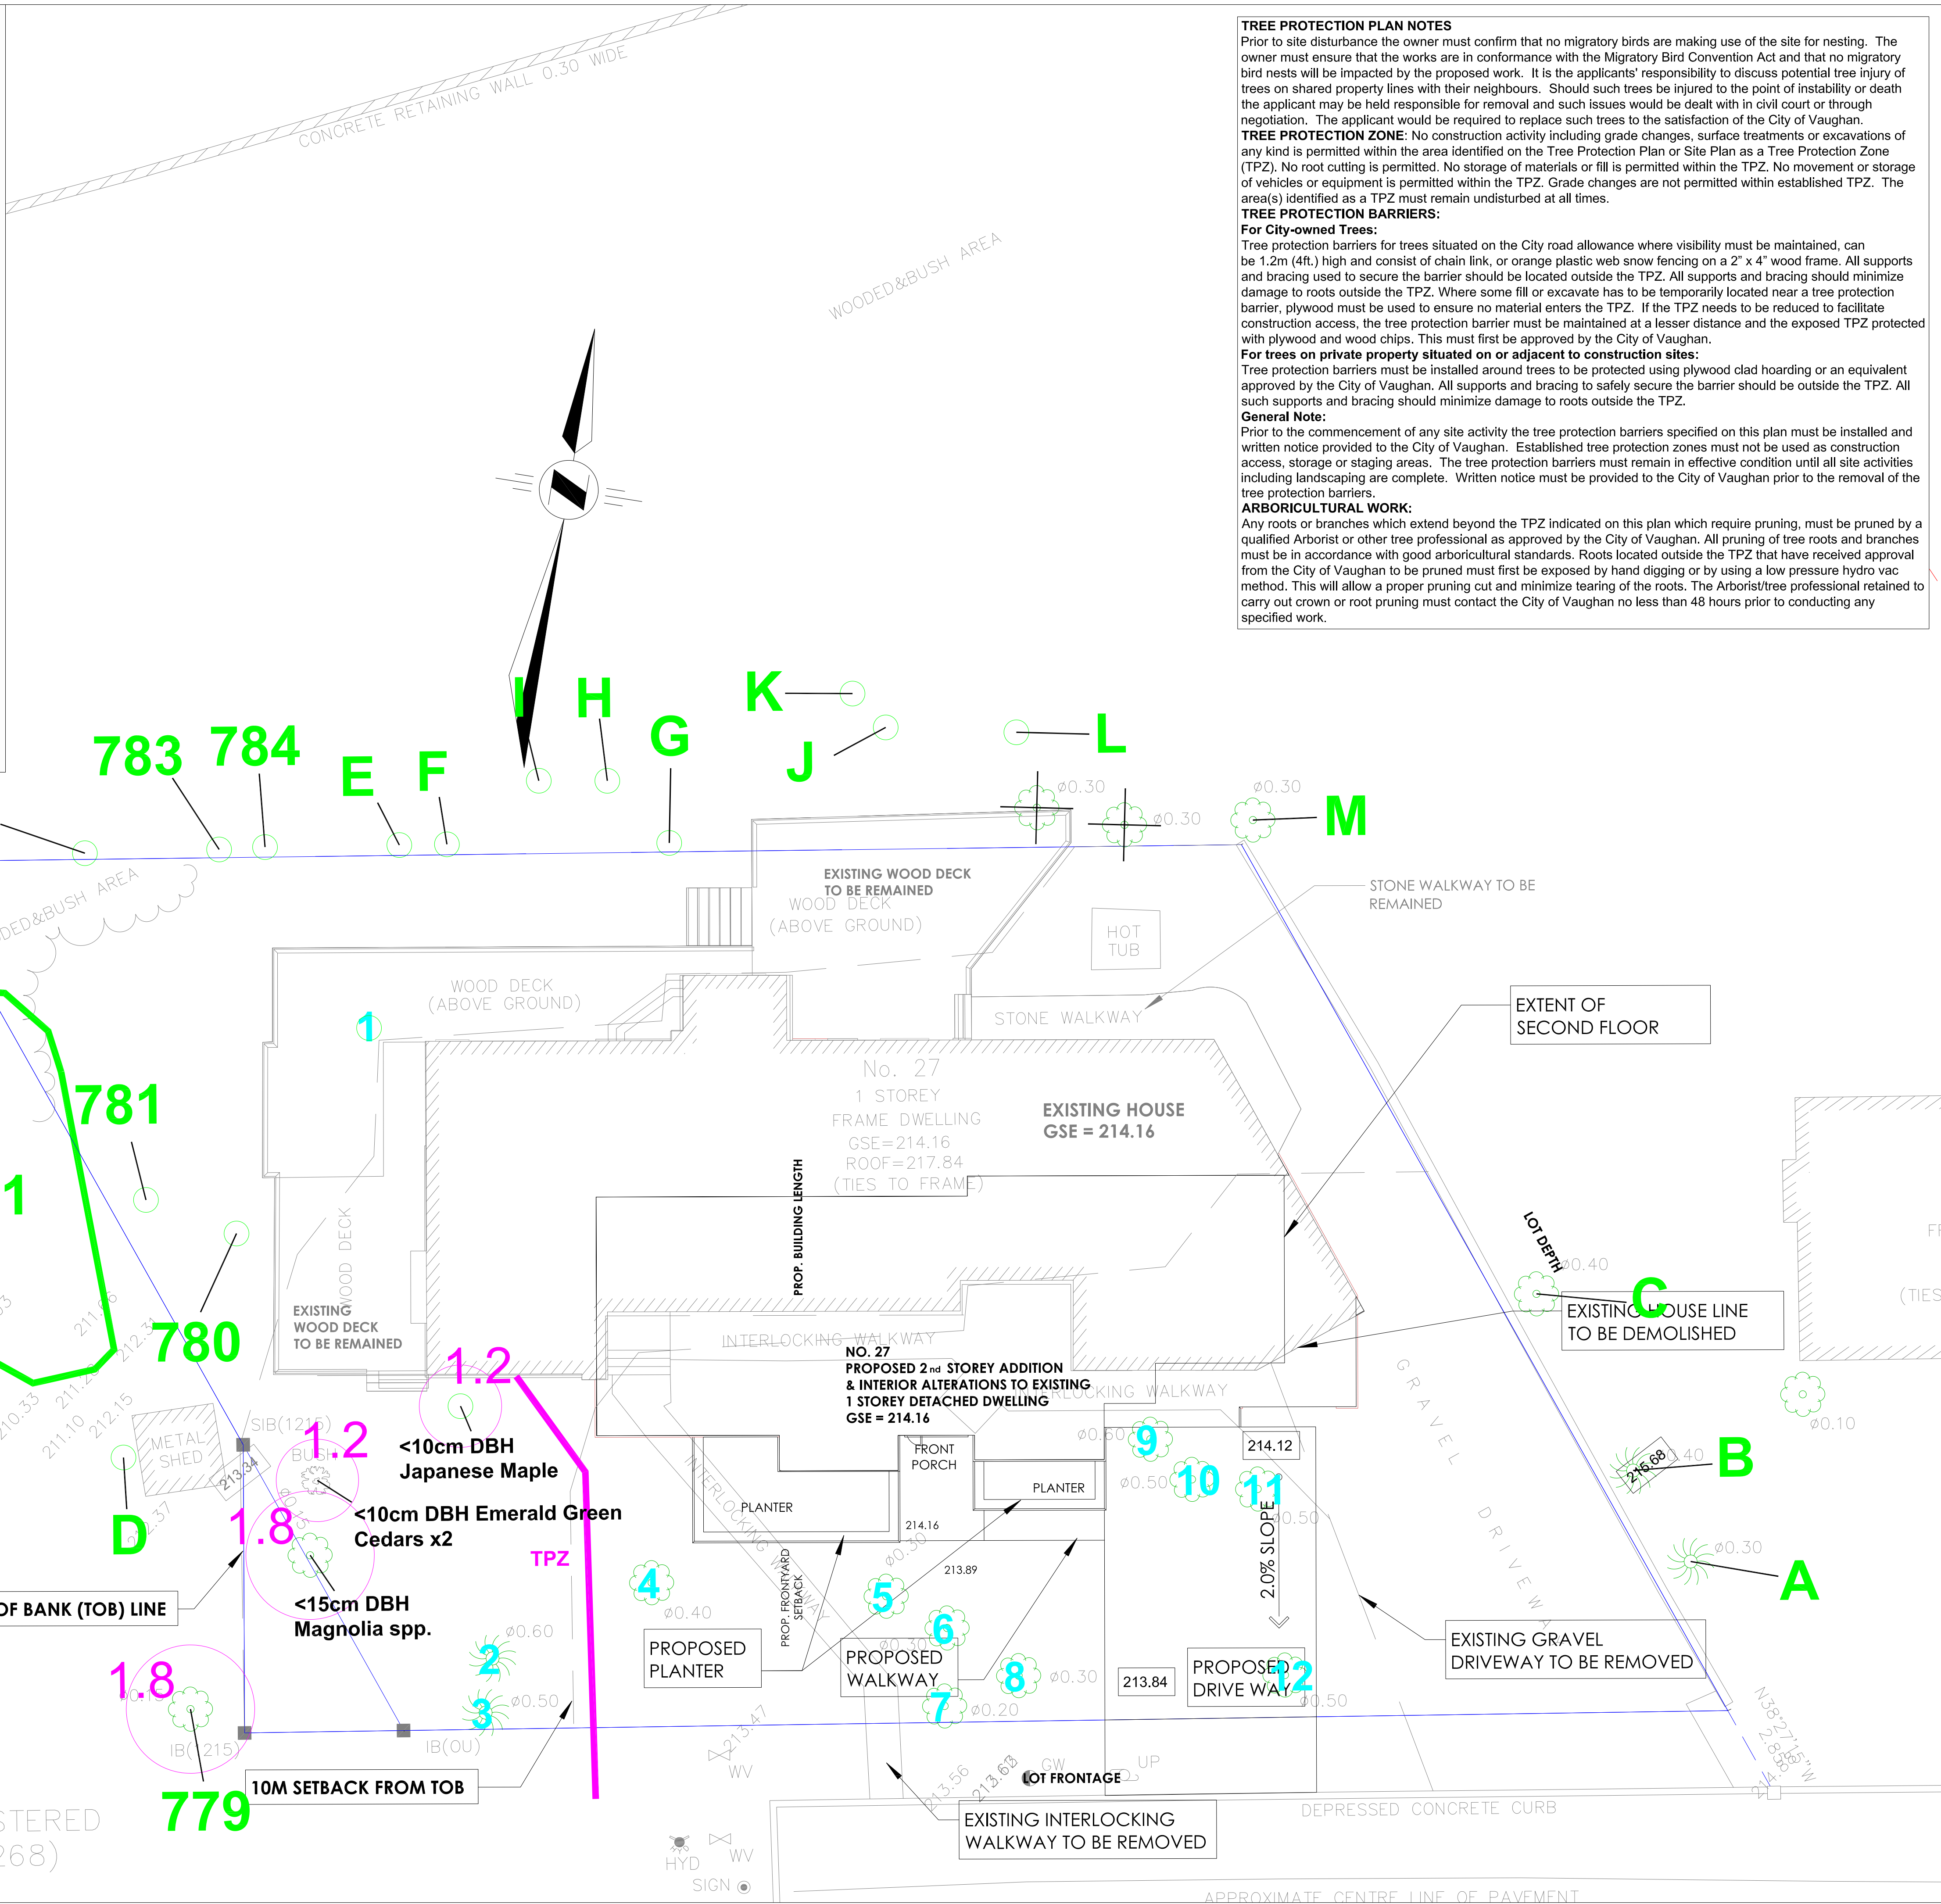

Tree Preservation

Preservation of all trees will be possible with the use of appropriate tree protection fencing. Trees identified for preservation are indicated with GREEN labels. Minimum Tree Preservation zones and hoarding are indicated with magenta. TPZ circles represent minimum distances for construction and grading near trees.

X

X

Xm

Base Data: Vladimir Dosen Surveying (topo), exp (site plan)



Tree Inventory & Preservation Plan

Project	P2851	Figure 1
Date	07 July 2021	
Scale	1:100	