



ATTACHMENT 4 150 WOODBRIDGE

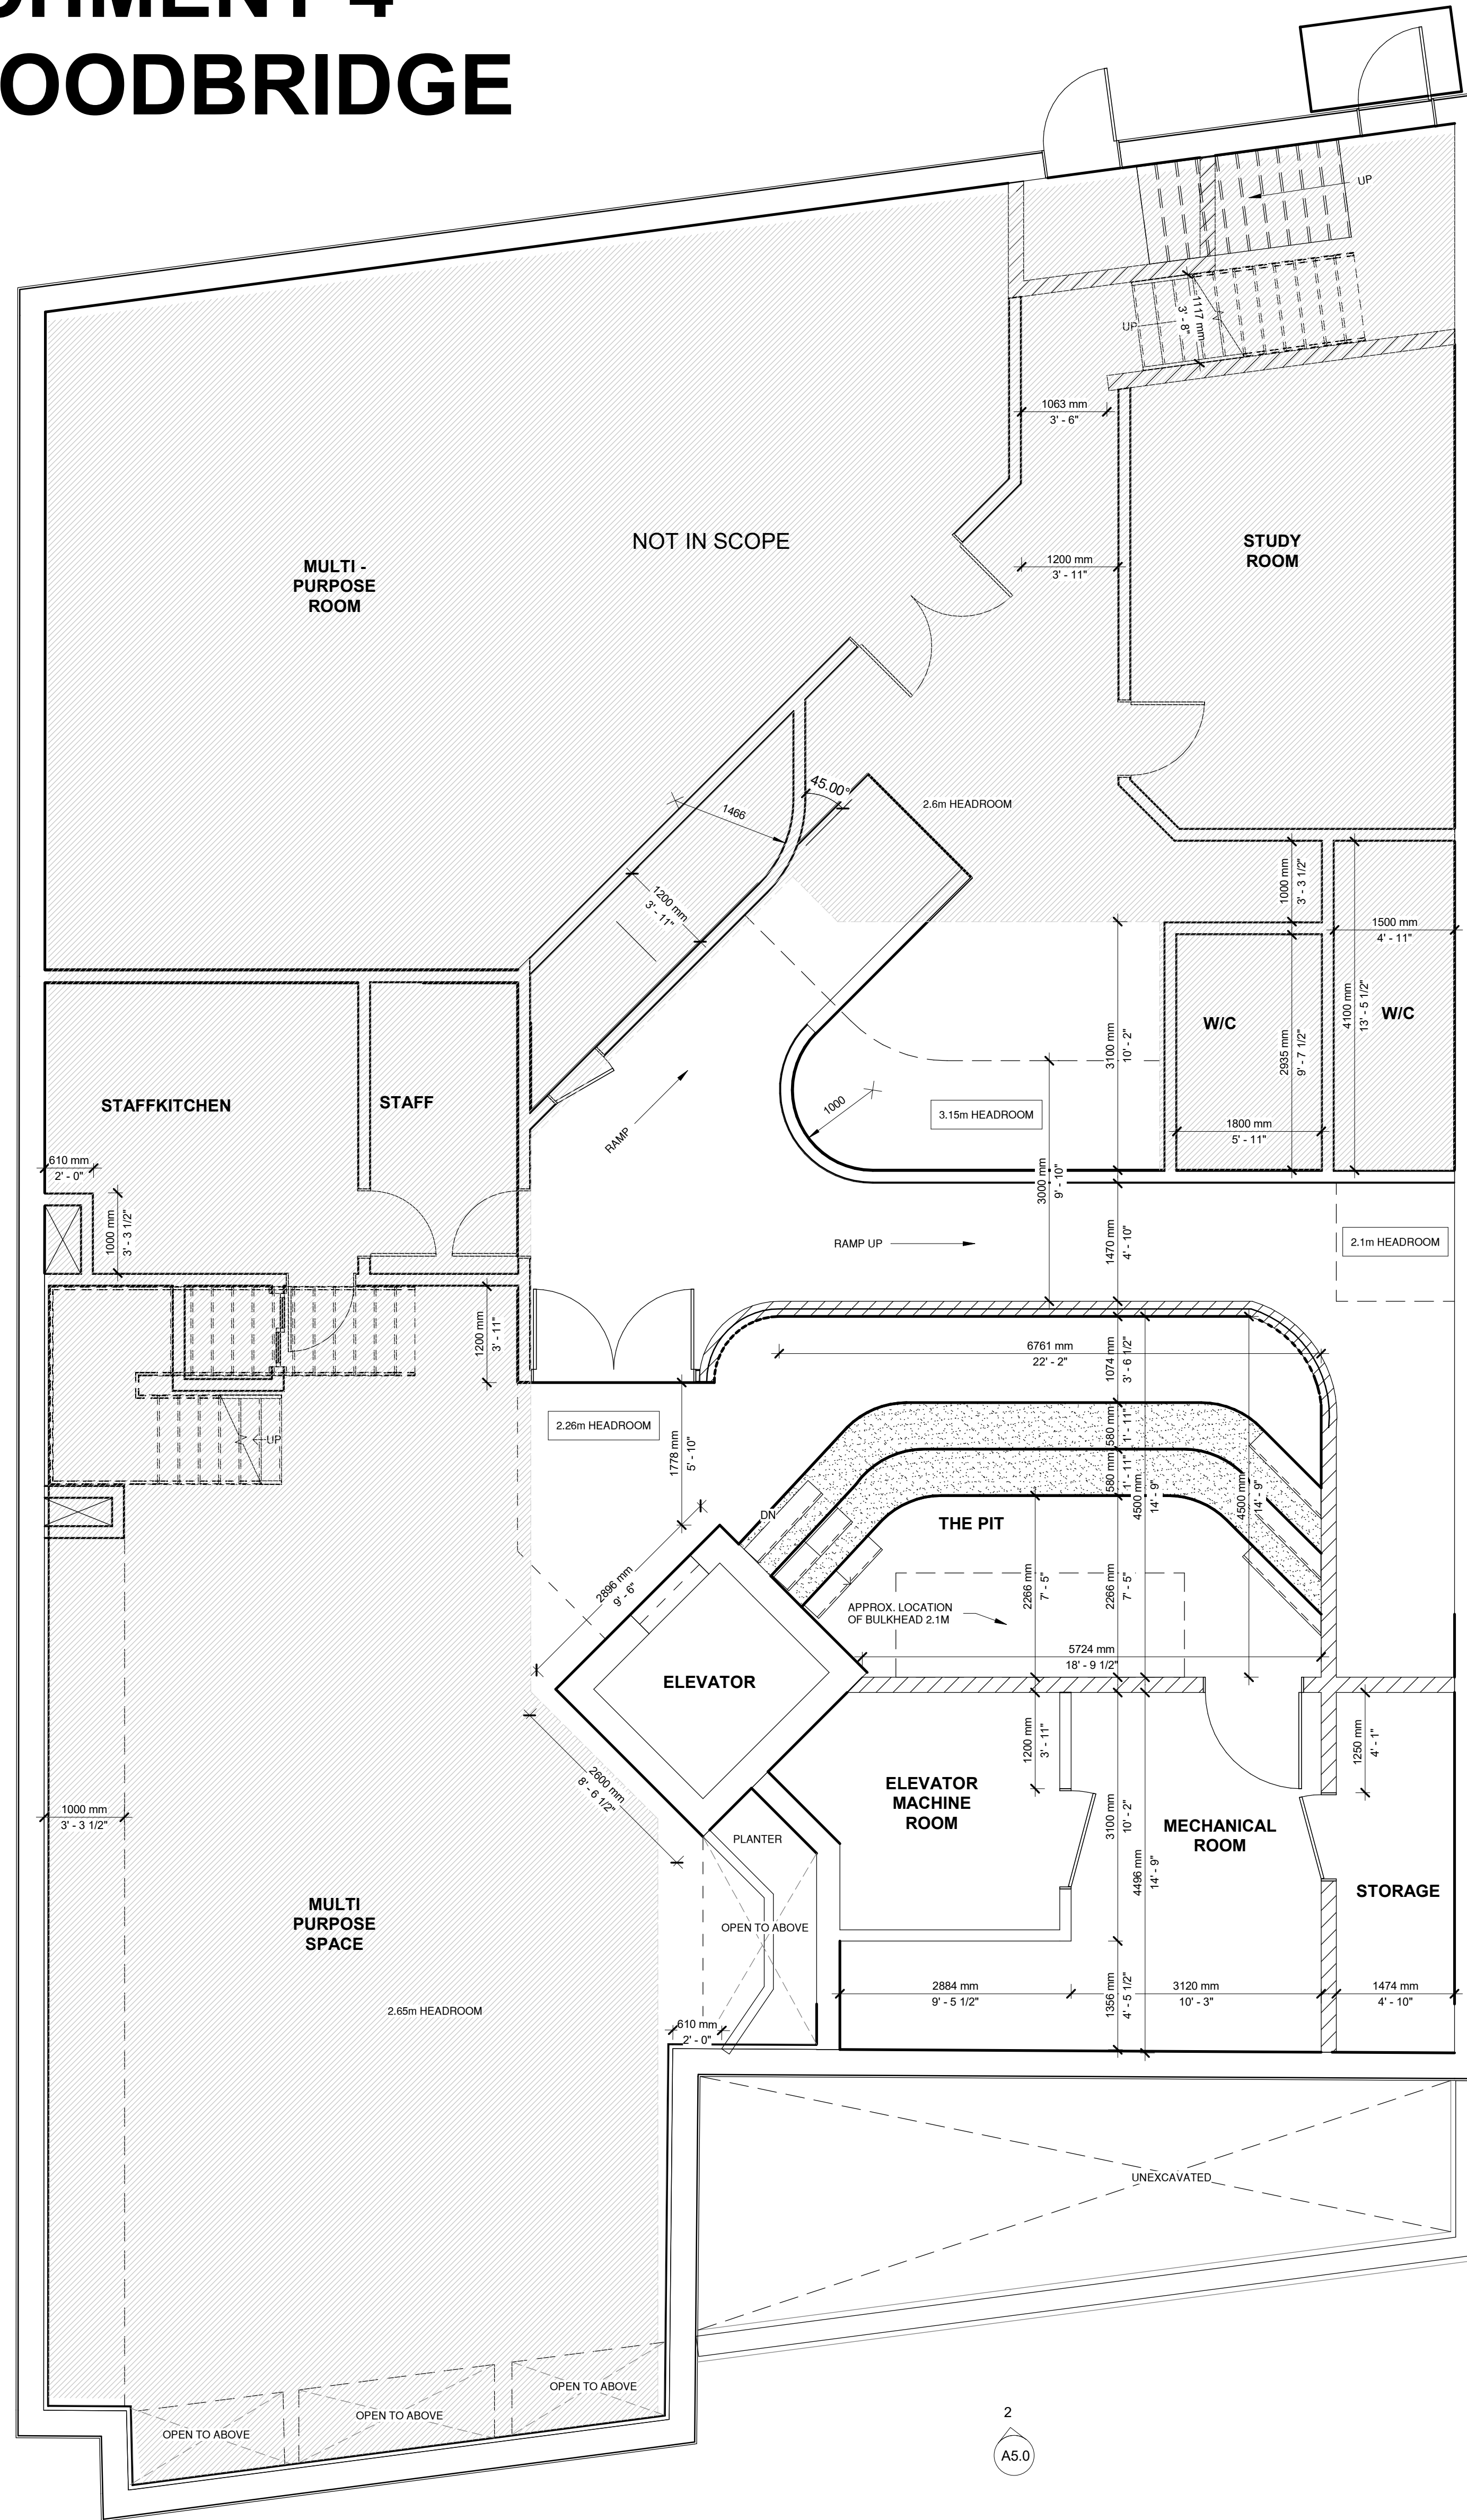


1 EXISTING - FIN. BASEMENT FLOOR
A3.0 1:50

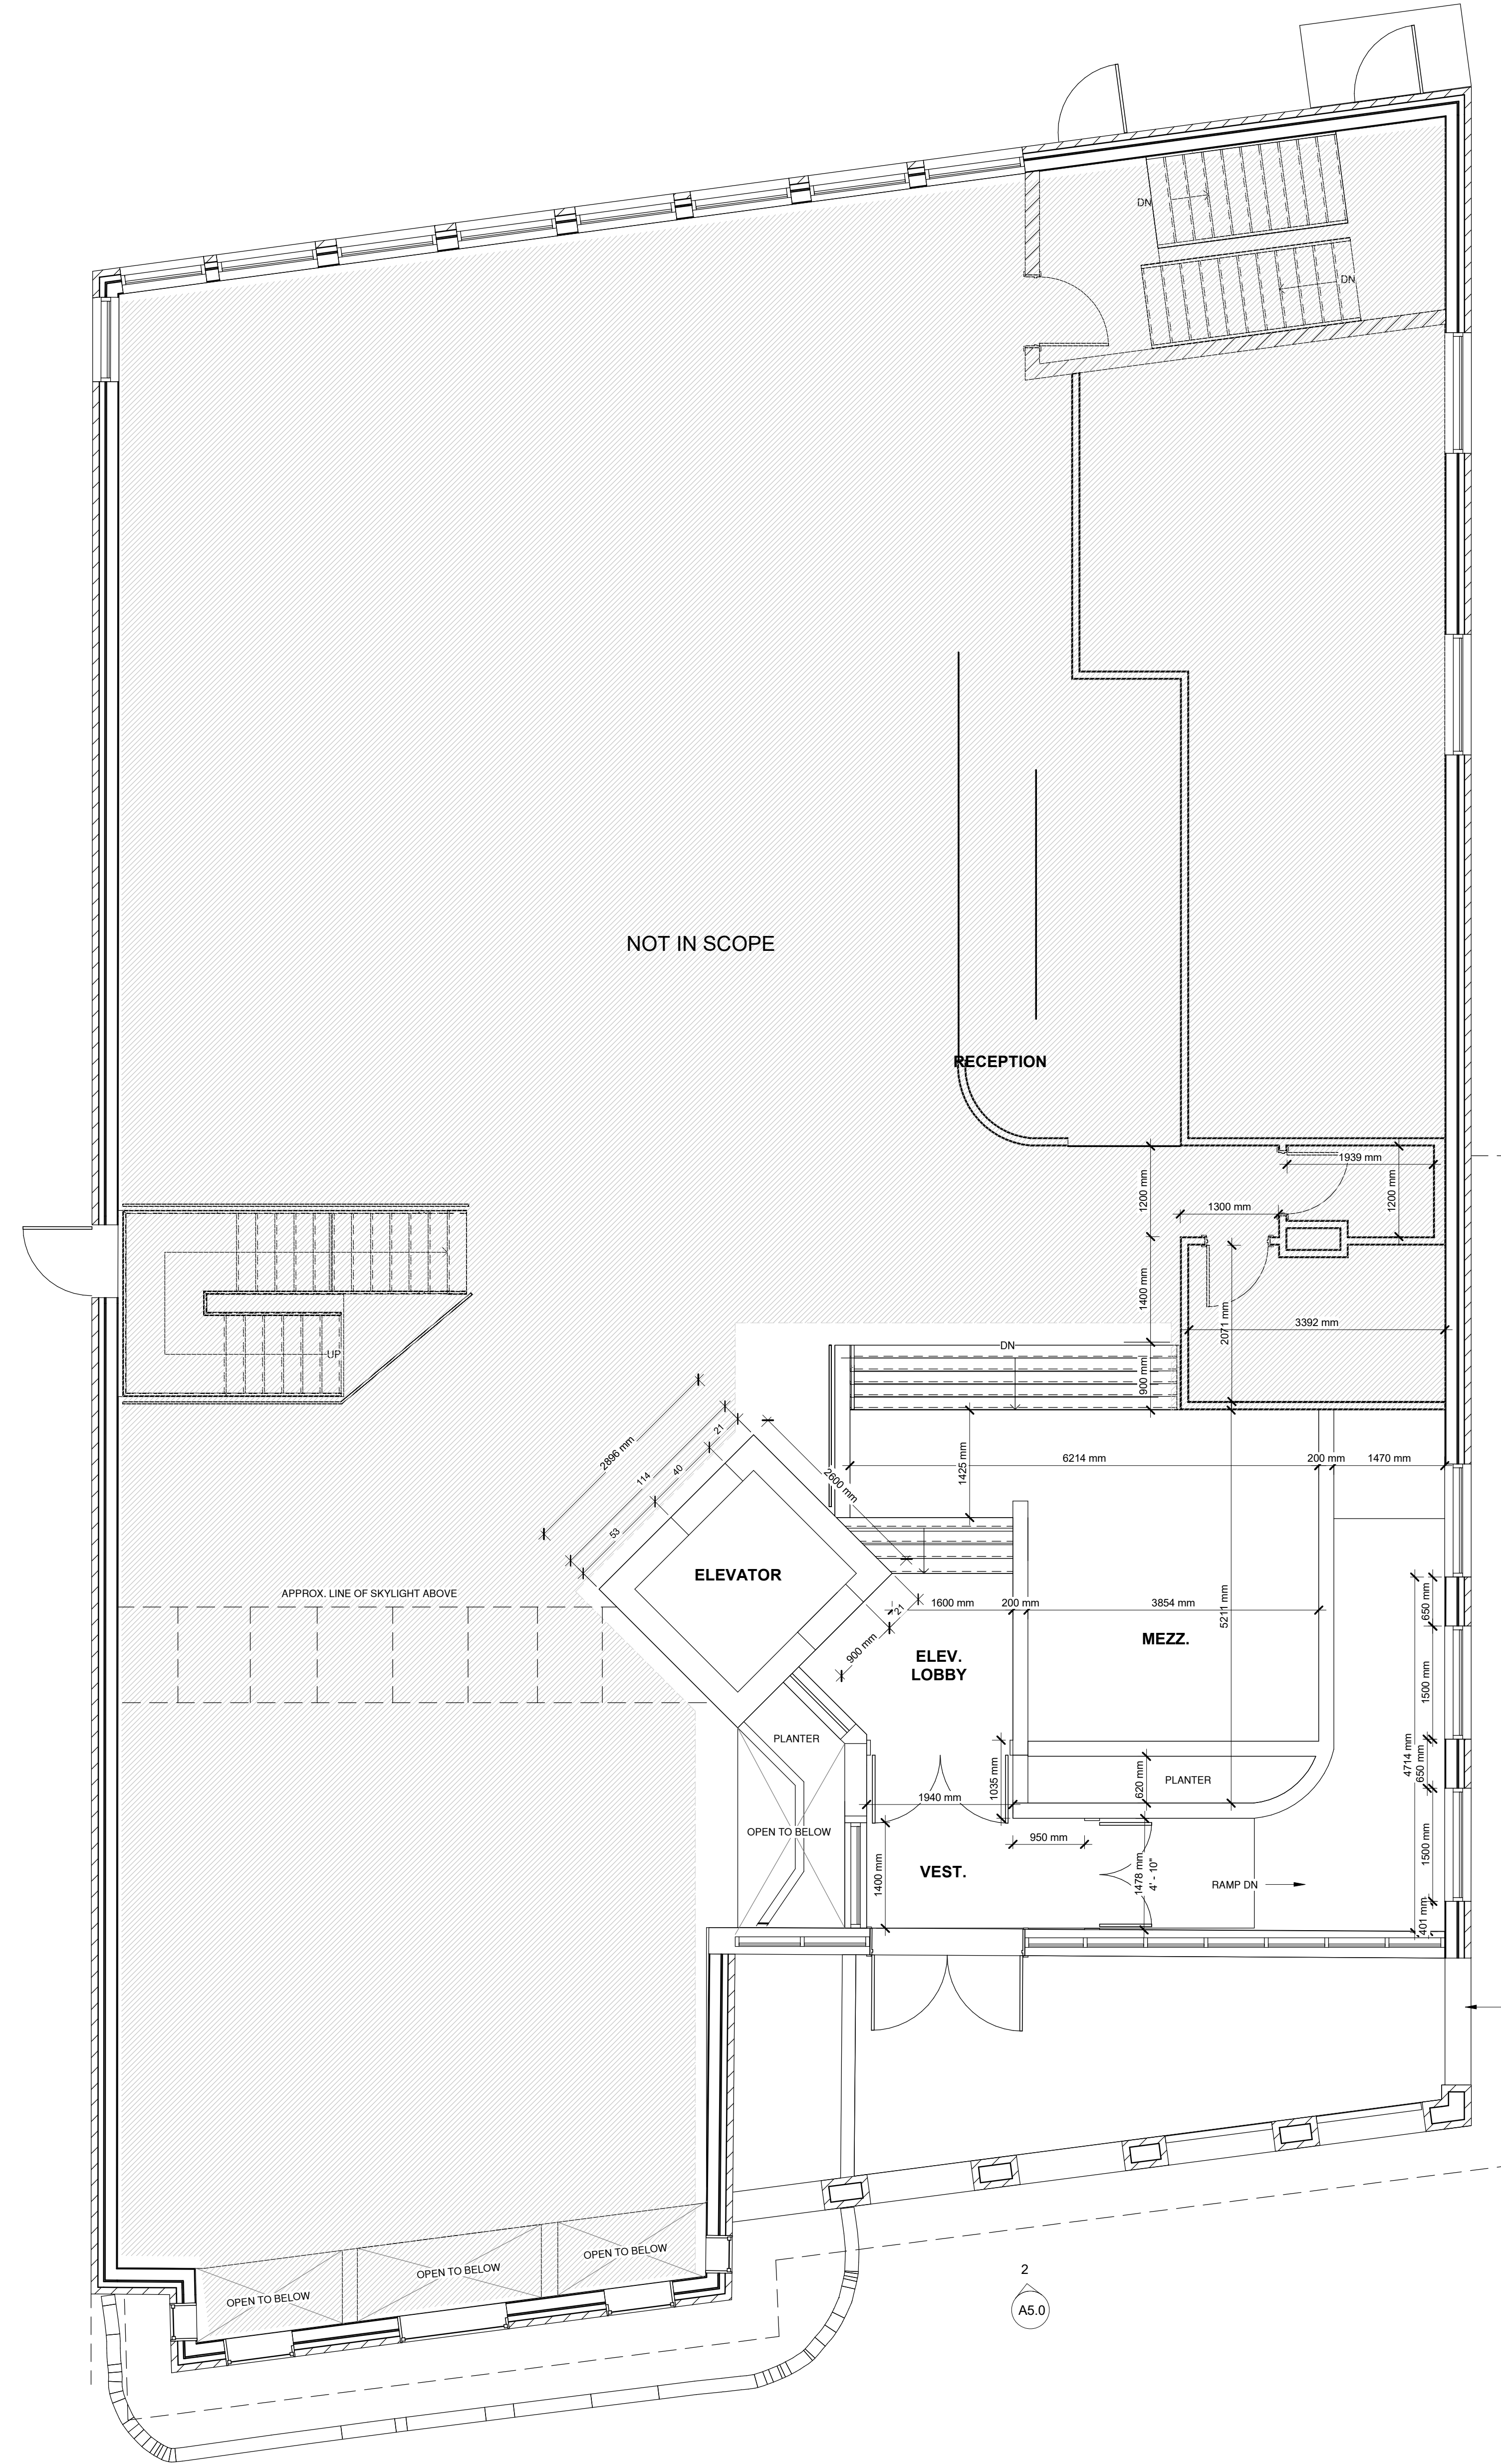

2 EXISTING - FIN. GROUND FLOOR
A3.0 1:50

Copyright of this document is reserved by the Designer. The Designer warrants that the information contained herein is true and correct as of the date of issue. The Designer does not warrant the accuracy of the information contained herein for any other purpose. The Designer shall not be liable for any errors or omissions in this document. The Designer shall not be responsible for any delays or interruptions in the design process. The Designer shall not be responsible for any costs incurred by the Client in connection with the design process. The Designer shall not be responsible for any damages, including consequential damages, arising out of the design process. The Designer shall not be responsible for any claims, damages, losses, or expenses, including reasonable attorneys' fees, arising out of the design process.

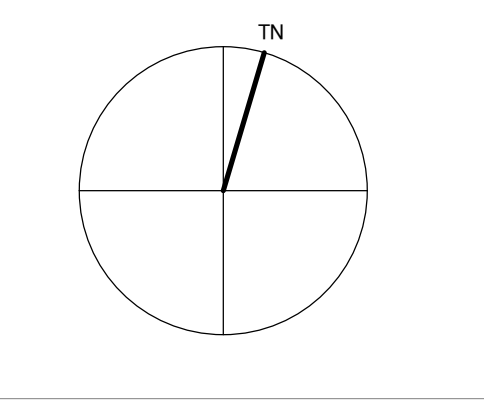

STAMP


| NO. | DESCRIPTION | DATE |
|-----|---|------------|
| 1 | ISSUED FOR REVIEW AND APPROVAL TO PERFORM | 2023.02.05 |

EXISTING BASEMENT AND
GROUND FLOOR PLANS
WOODBRIDGE LIBRARY


| | |
|----------------|---------------------|
| SCALE | 1:50 |
| DATE | 2/2/2023 5:39:02 PM |
| DRAWN | YS |
| CHECKED | PA |
| PROJECT NUMBER | 22077 |
| SHEET | |

A3.0

1 EXISTING - ROOF PLAN
 A3.2 1:50

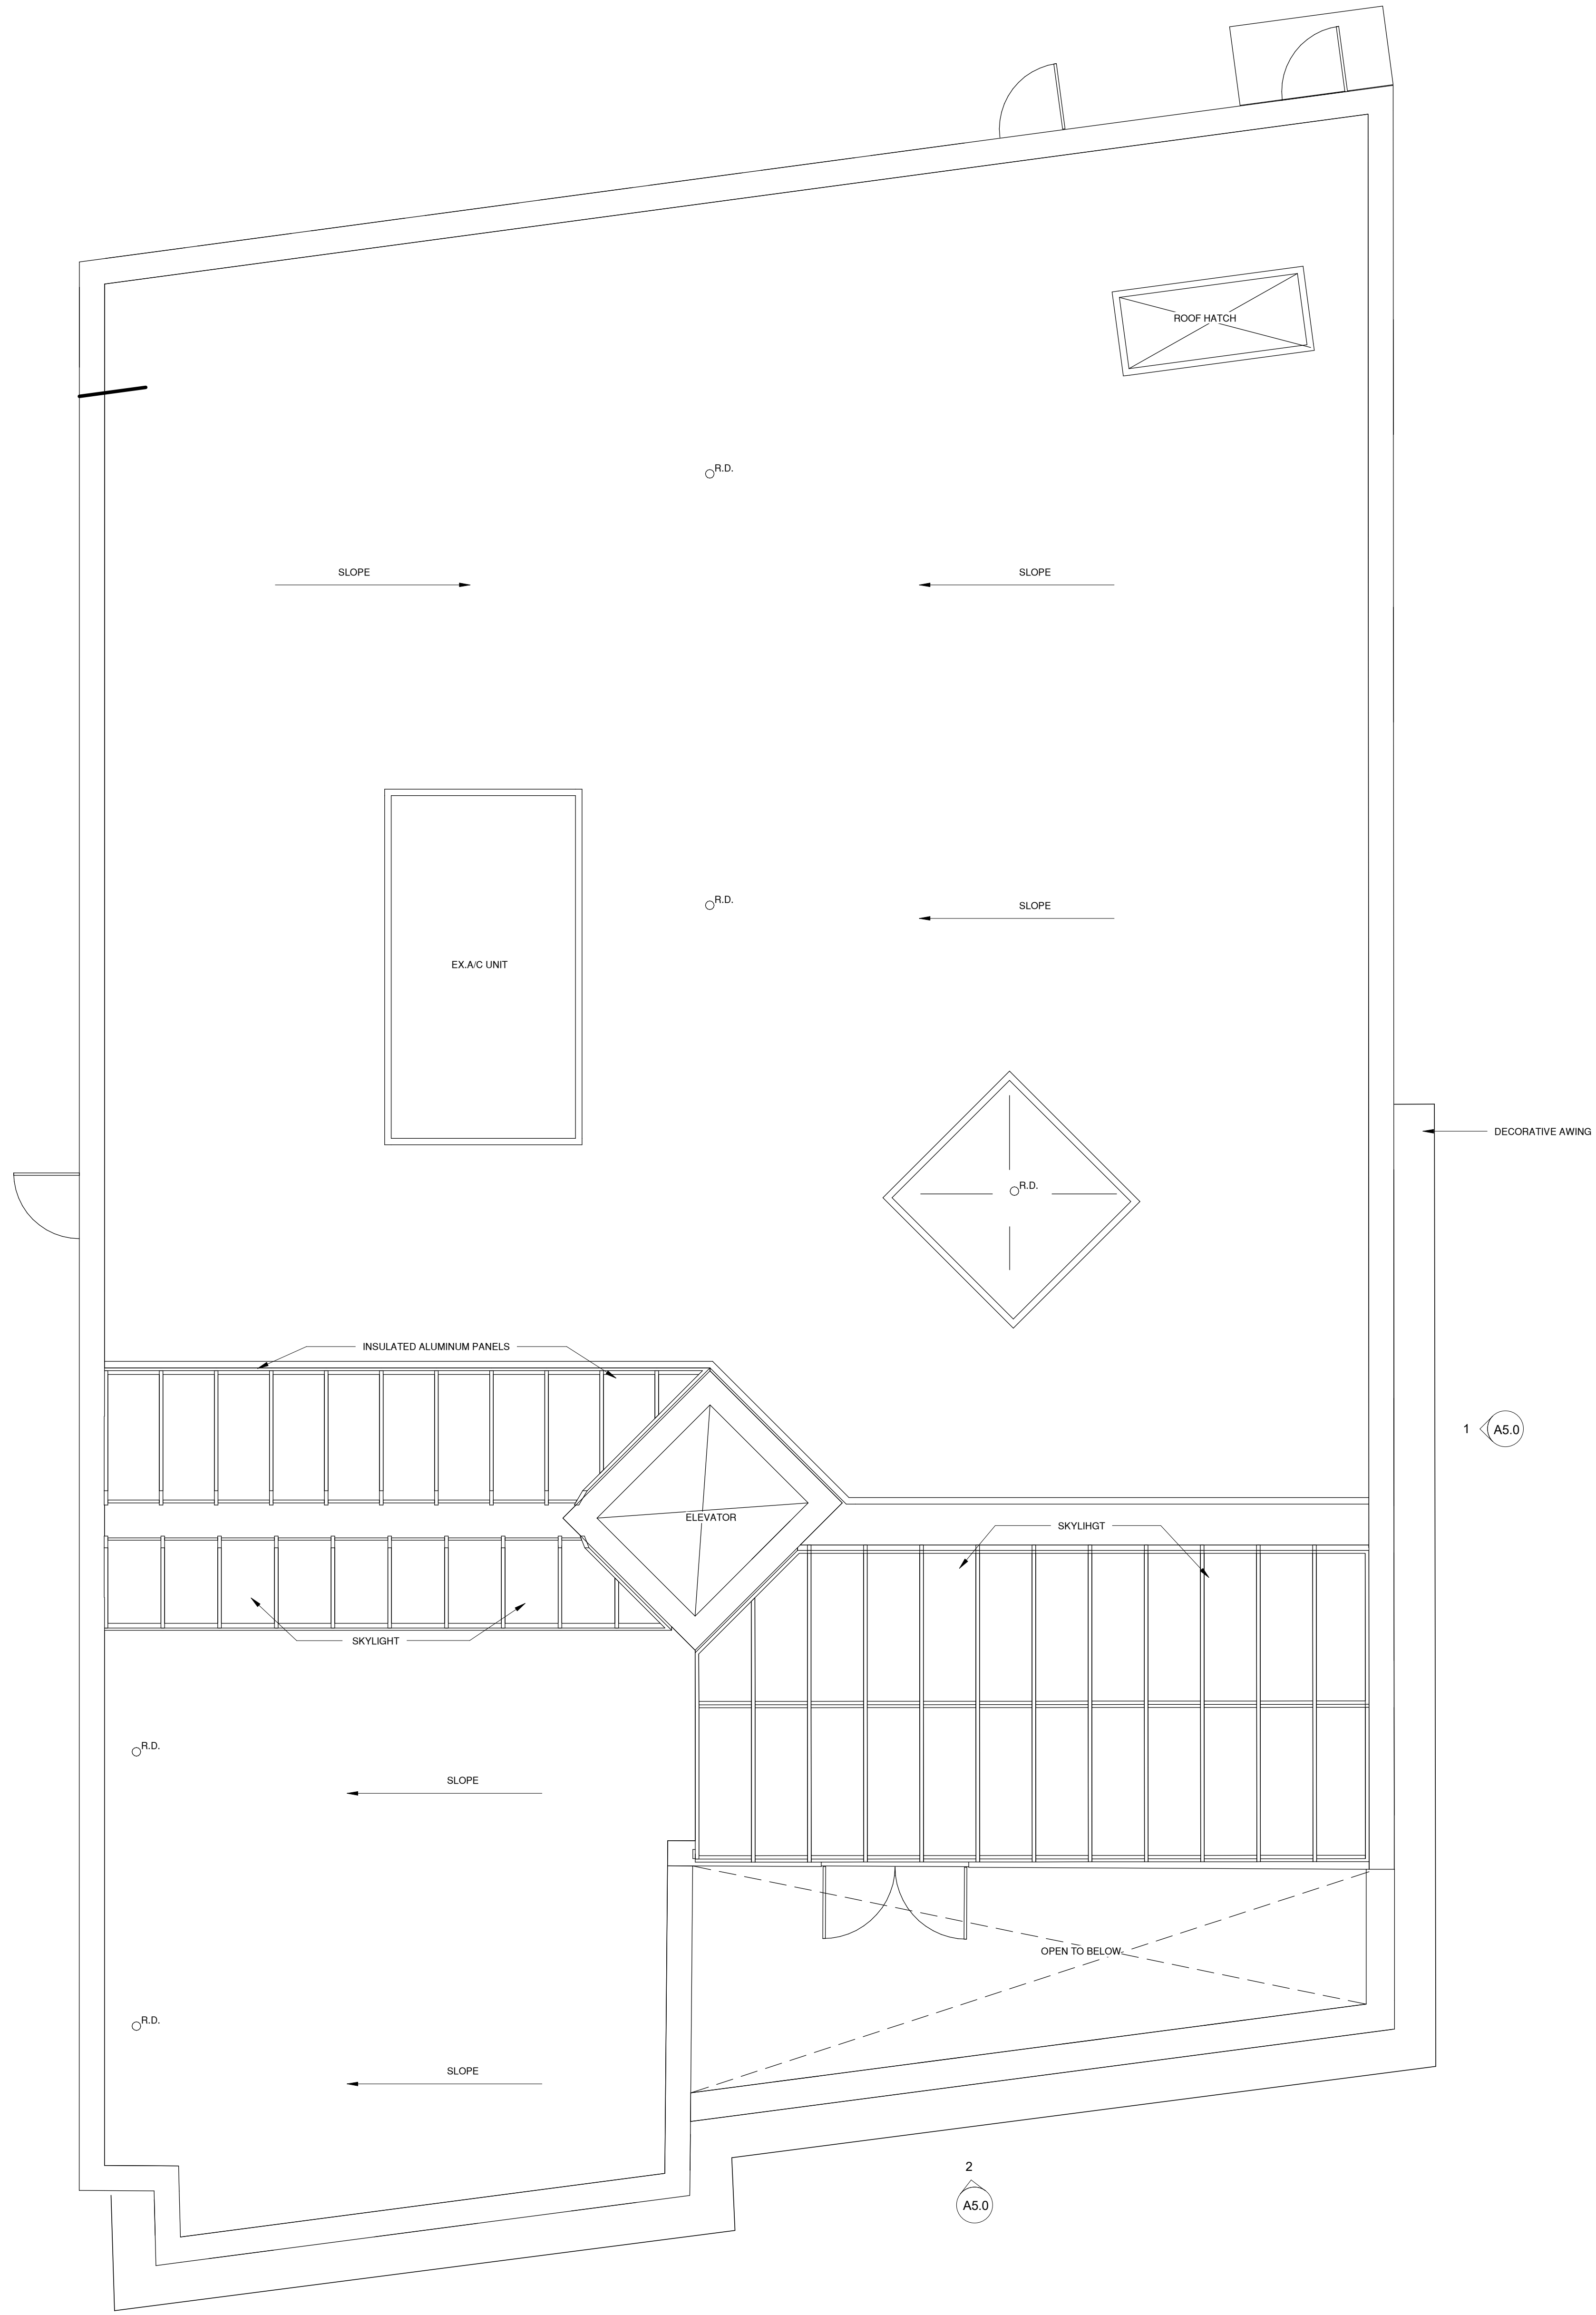

Copyright © 2023 Organica Studio + Inc. All rights reserved. This drawing is the property of Organica Studio + Inc. and is intended for the use of the client only. It is not to be used for any other purpose without the written consent of Organica Studio + Inc. The client agrees to hold Organica Studio + Inc. harmless from all claims and damages arising from the use of this drawing. The client also agrees to indemnify and hold Organica Studio + Inc. harmless from all claims and damages arising from the use of this drawing. The client further agrees to pay all costs and expenses incurred by Organica Studio + Inc. in connection with the preparation, reproduction, and distribution of this drawing. The client also agrees to pay all costs and expenses incurred by Organica Studio + Inc. in connection with the enforcement of its intellectual property rights. This drawing is not to be used for any other purpose without the written consent of Organica Studio + Inc. The client agrees to hold Organica Studio + Inc. harmless from all claims and damages arising from the use of this drawing. The client also agrees to indemnify and hold Organica Studio + Inc. harmless from all claims and damages arising from the use of this drawing. The client further agrees to pay all costs and expenses incurred by Organica Studio + Inc. in connection with the preparation, reproduction, and distribution of this drawing. The client also agrees to pay all costs and expenses incurred by Organica Studio + Inc. in connection with the enforcement of its intellectual property rights.

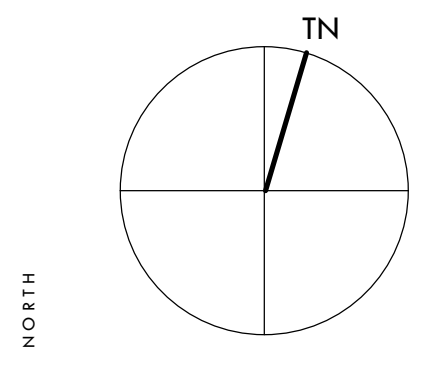


STAMP

| NO. | DESCRIPTION | DATE |
|-----|---|------------|
| 1 | ISSUED FOR REVIEW AND APPROVAL TO PERFORM | 2023.02.03 |


EXISTING ROOF PLAN
WOODBIDGE LIBRARY

SCALE: 1:50
 DATE: 2/7/2023 1:54:05 PM
 DRAWN: YS
 CHECKED: PA
 PROJECT NUMBER: 22077
 SHEET: **A3.2**


Copyright © 2023 Organica Studio + Inc. All rights reserved. This drawing is the property of Organica Studio + Inc. and is not to be reproduced, stored in a retrieval system, or transmitted in any form or by any means, electronic, mechanical, photocopying, recording, or by any information storage and retrieval system, without the prior written permission of Organica Studio + Inc. The information contained herein is for general informational purposes only and does not constitute an offer of any financial product or service. The information contained herein is not intended to be used as a substitute for professional advice. 

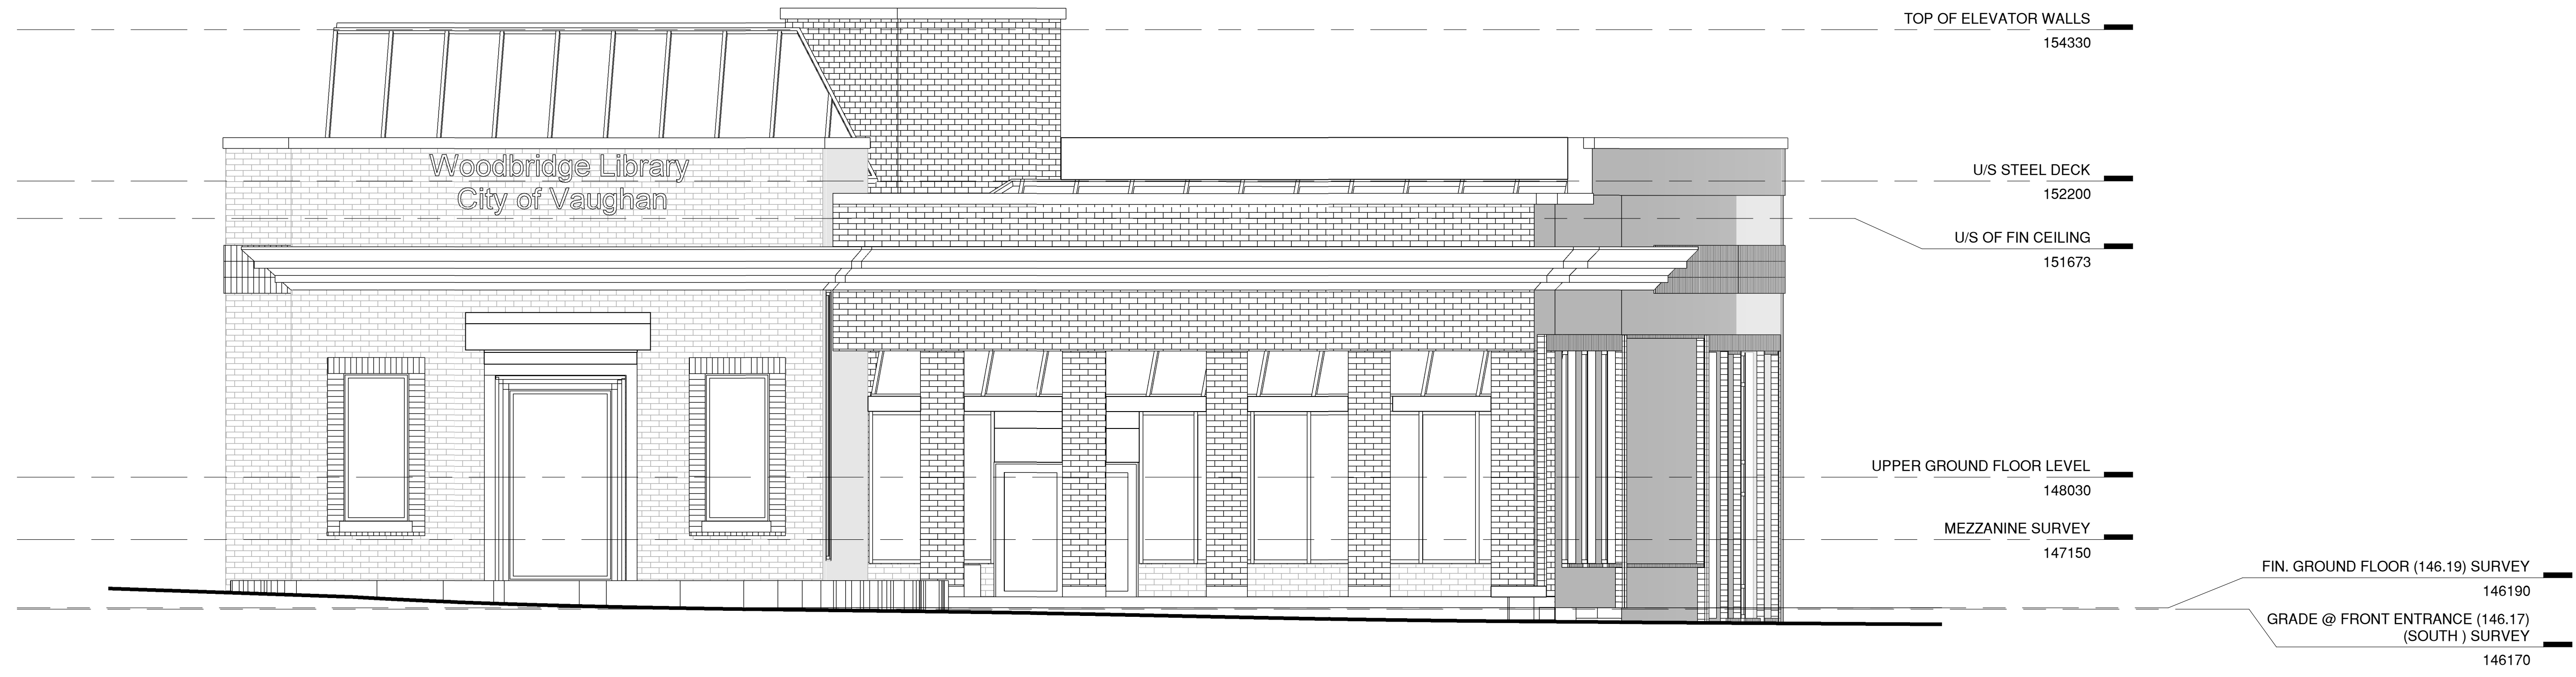

2 EXISTING SOUTH ELEVATION
 A3.0 1:50

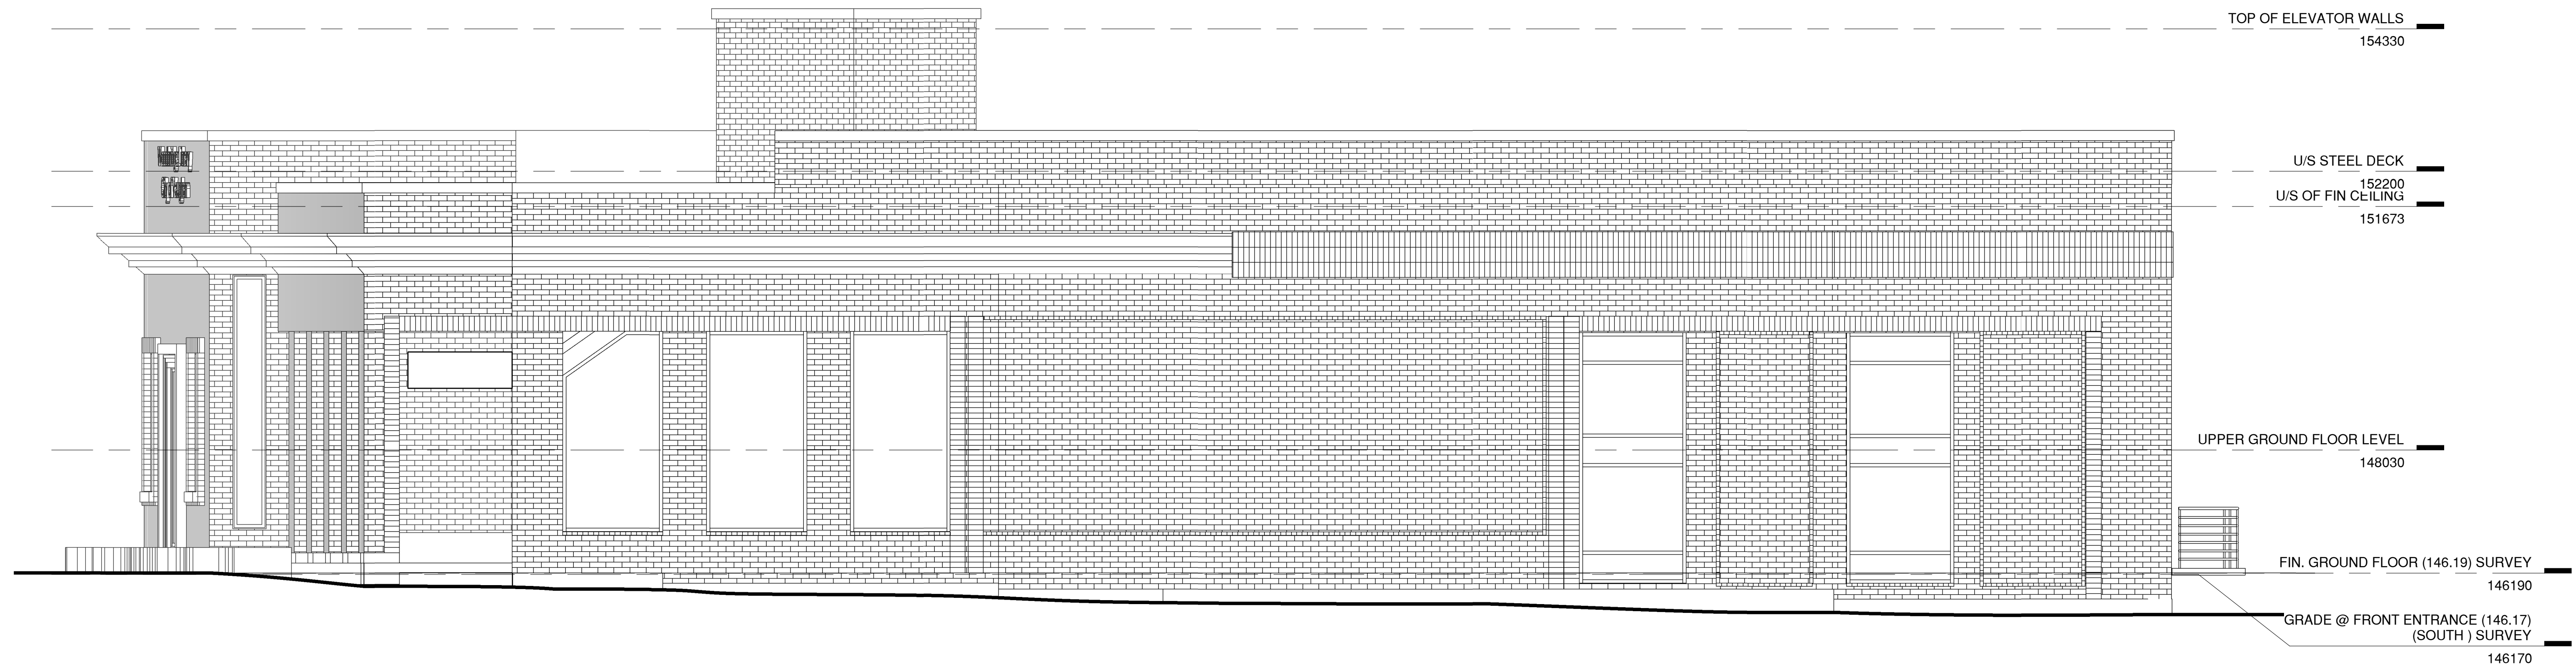

1 EXISTING EAST ELEVATION
 A3.0 1:50

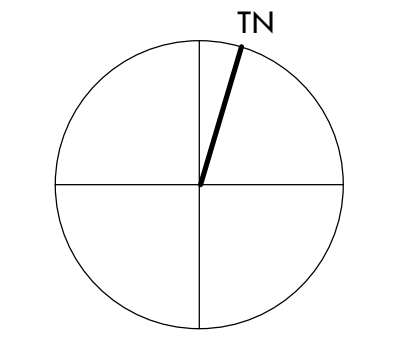


STAMP

| NO. | DISCREPANCY | DATE |
|-----|---|------------|
| 1 | ISSUED FOR REVIEW AND APPROVAL TO PERMITS | 2023.02.08 |


EXISTING ELEVATIONS
 WOODBRIDGE LIBRARY

| | |
|----------------|---------------------|
| SCALE | 1:50 |
| DATE | 2/6/2023 5:32:19 PM |
| DRAWN | YS |
| CHECKED | PA |
| PROJECT NUMBER | 22077 |
| SHEET | A3.0 |


Copyright of this document and design is retained by the Designer. No part of this document may be reproduced without written permission from the Designer. These drawings are for informational purposes only and are not to be used for construction. The Designer assumes no liability for errors or omissions. The user of these drawings is advised to verify all dimensions and levels with the field survey data and to contact the Designer for any clarification. The Designer is not responsible for any delays or costs incurred by the user in connection with these drawings. These drawings are to be used in conjunction with the other drawings of the project and should not be used in isolation. The Designer is not responsible for any changes or modifications to these drawings without the written consent of the Designer.

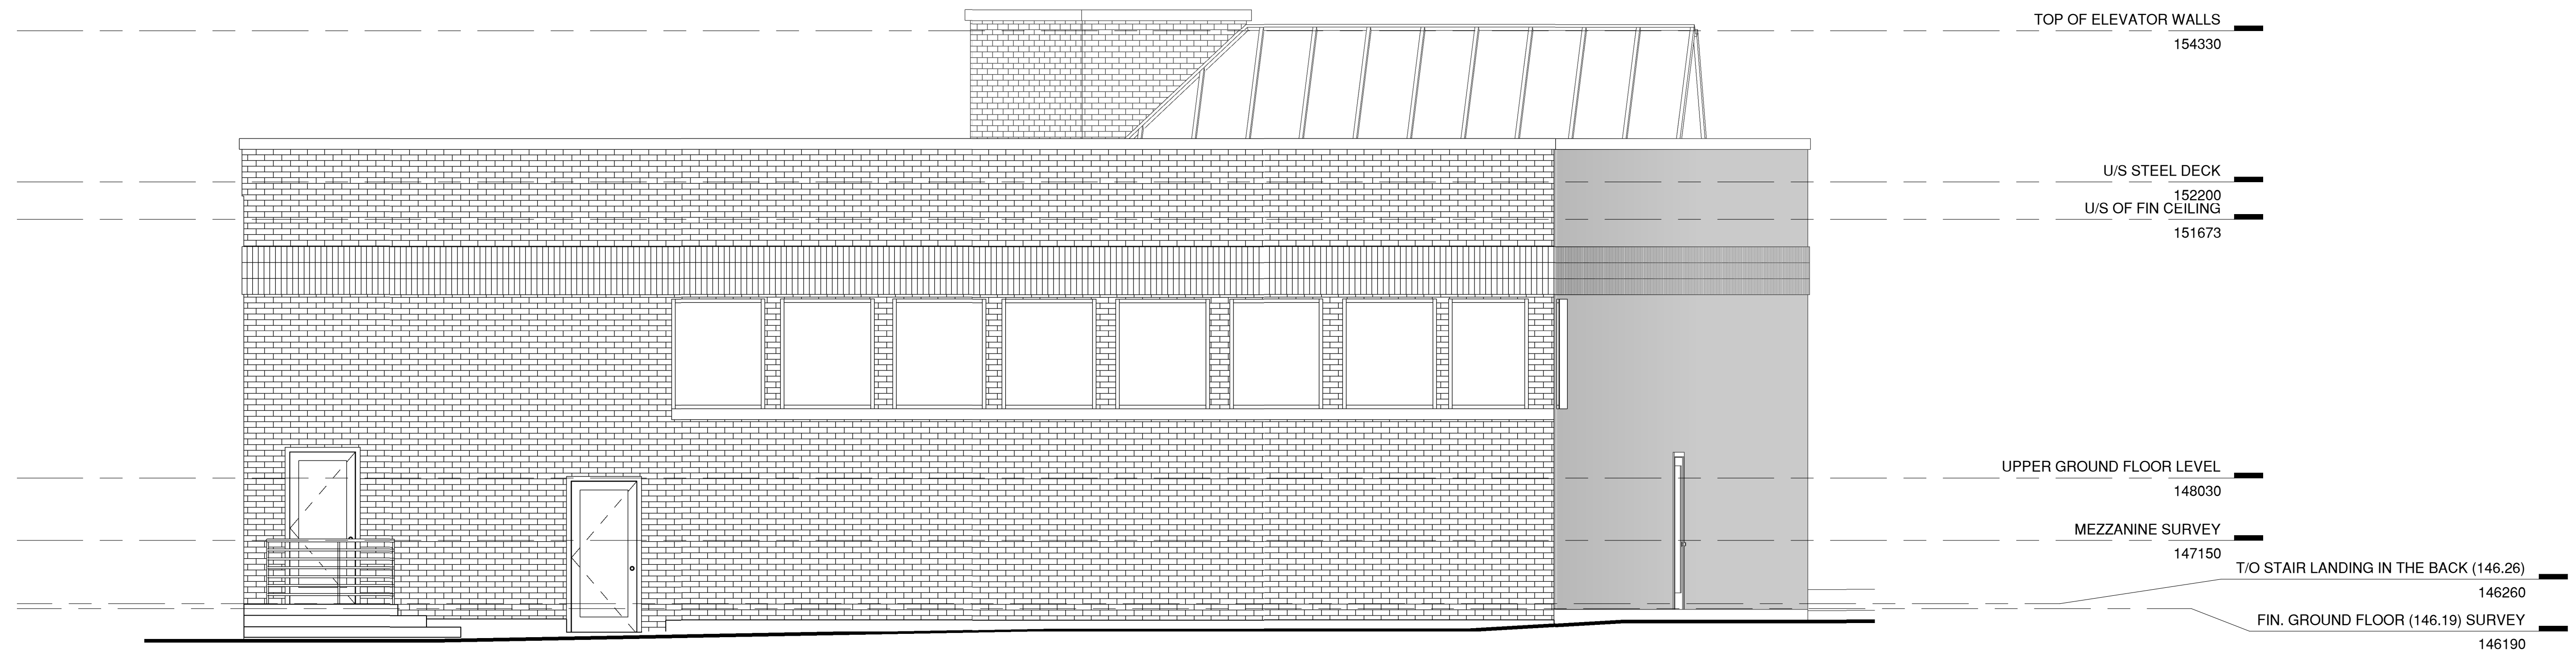

2
 A3.1 EXSITING NORTH ELEVATION
 1 : 50

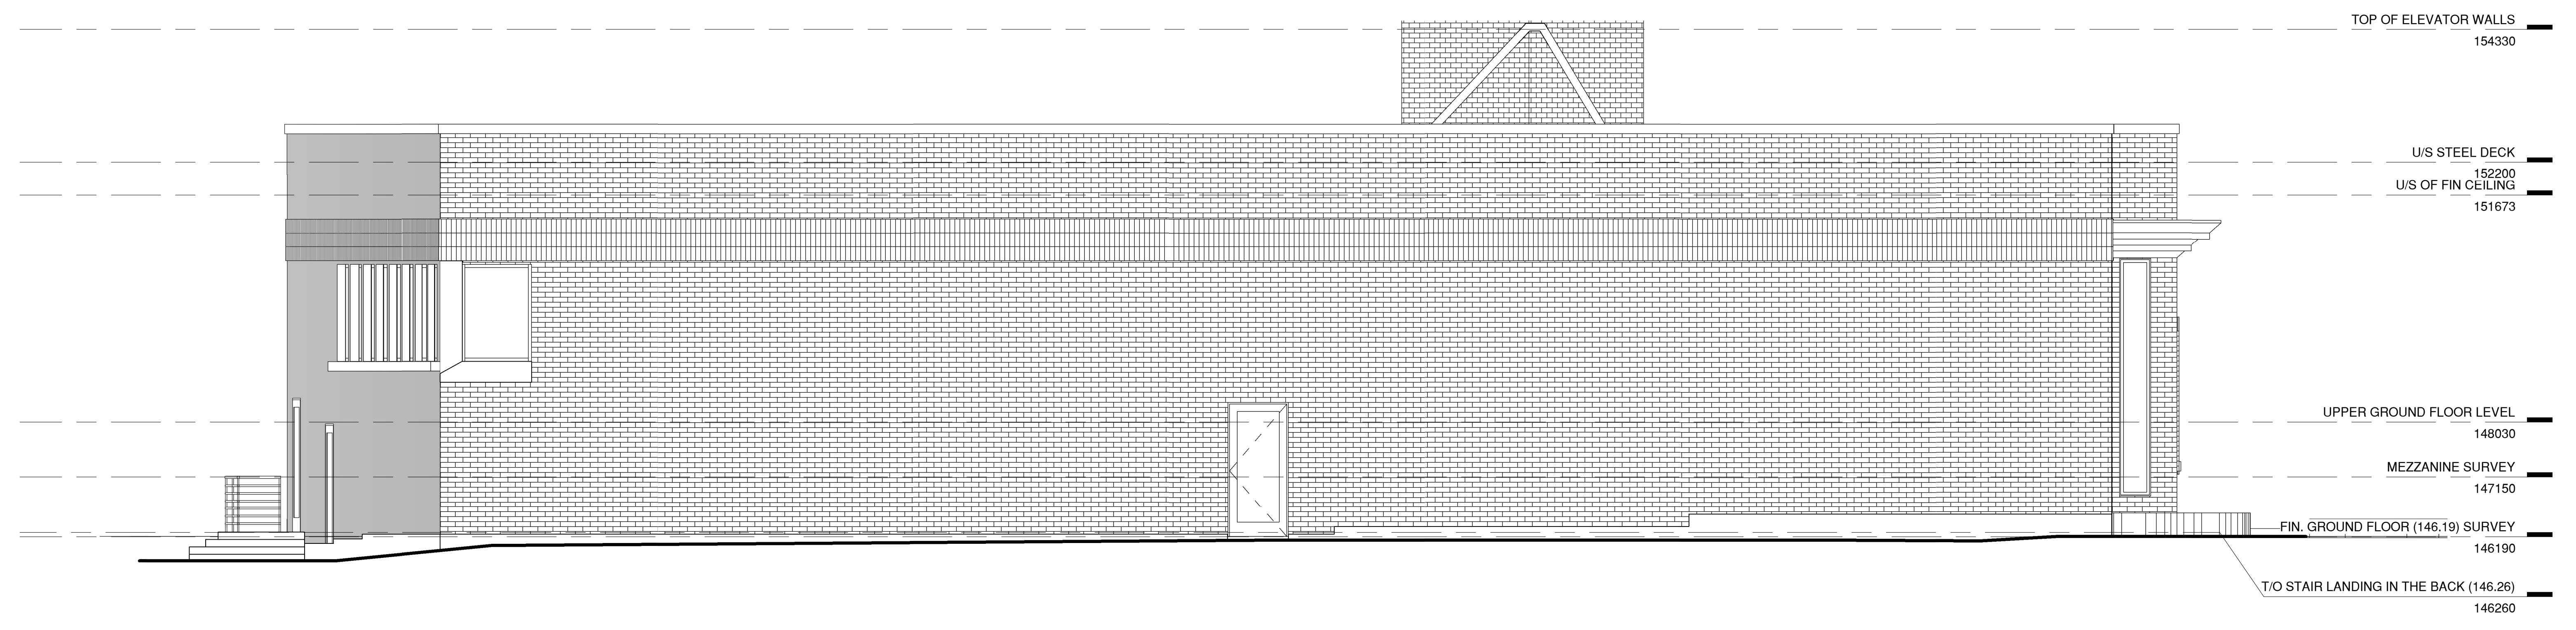

1
 A3.1 EXISTING WEST ELEVATION
 1 : 50

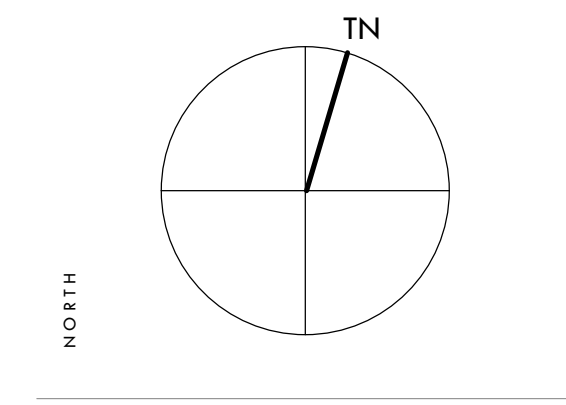

| | | |
|-------|-----|--|
| STAMP | NO. | DATE |
| | 1 | ISSUED FOR REVIEW AND APPROVAL TO PERMITS 2023.02.08 |
| | | DESCRIPTION |

| | |
|---------------------|---------------------|
| EXISTING ELEVATIONS | |
| WOODBRIDGE LIBRARY | |
| SCALE | 1 : 50 |
| DATE | 2/6/2023 5:32:22 PM |
| DRAWN | YS |
| CHECKED | PA |
| PROJECT NUMBER | 22077 |
| SHEET | A3.1 |

FILE NAME: A:\Organica Project\2022\2022_150 Woodbridge Ave - Woodbridge Ave - Vaughan Publ. Library - Access Model with Approved Design - Modified Documents
 PRINT DATE: 2/6/2023 5:32:22 PM