




ATTACHMENT 7 717 NASHVILLE

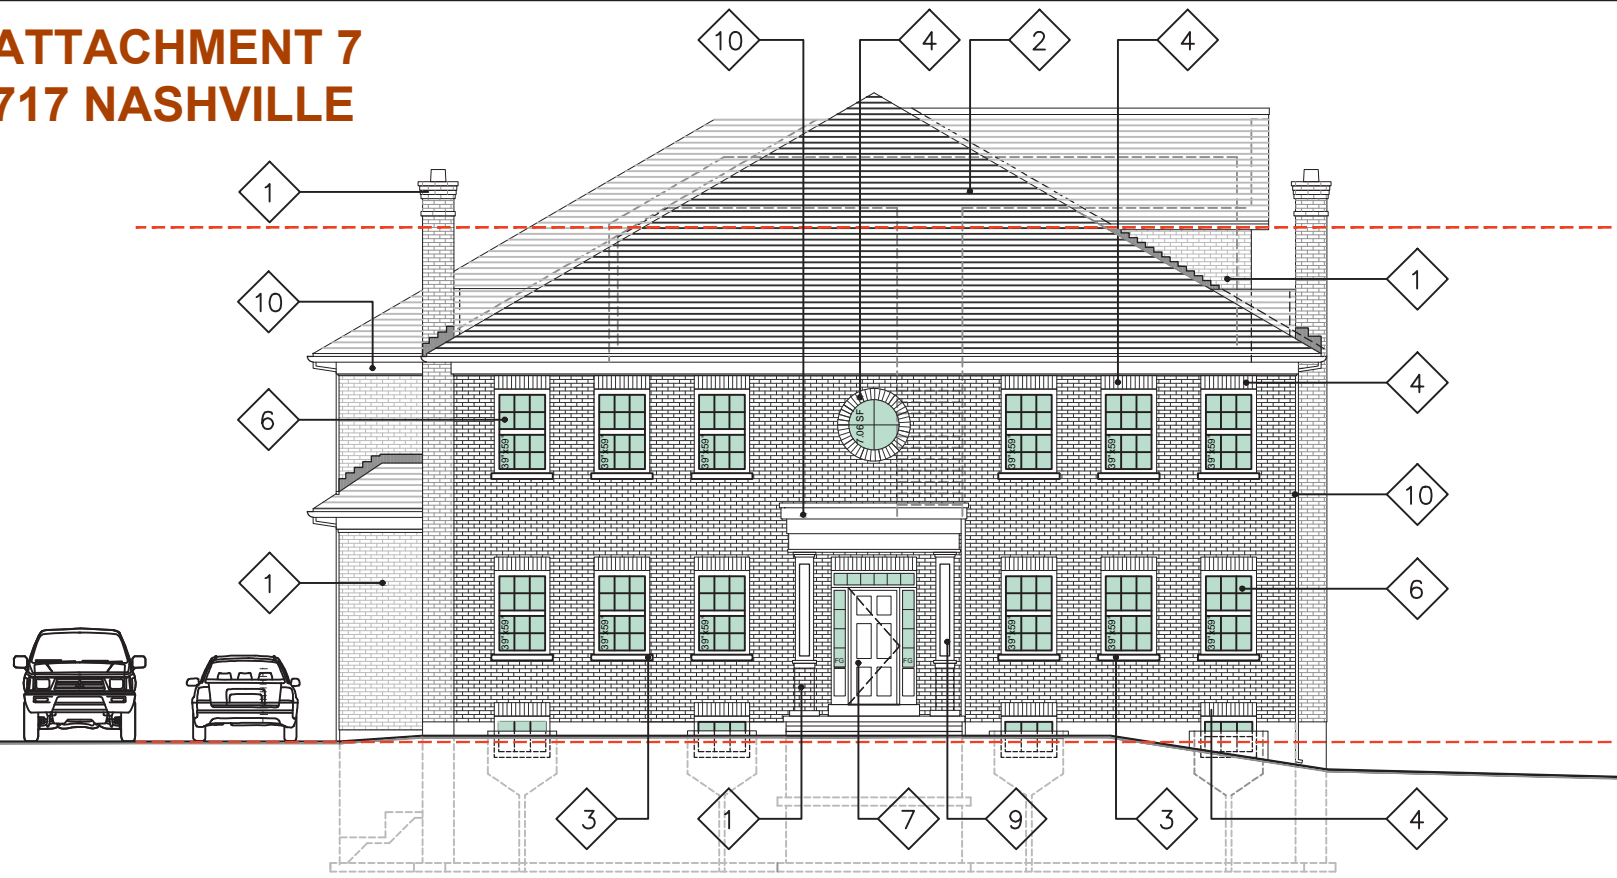


NORTH ELEVATION

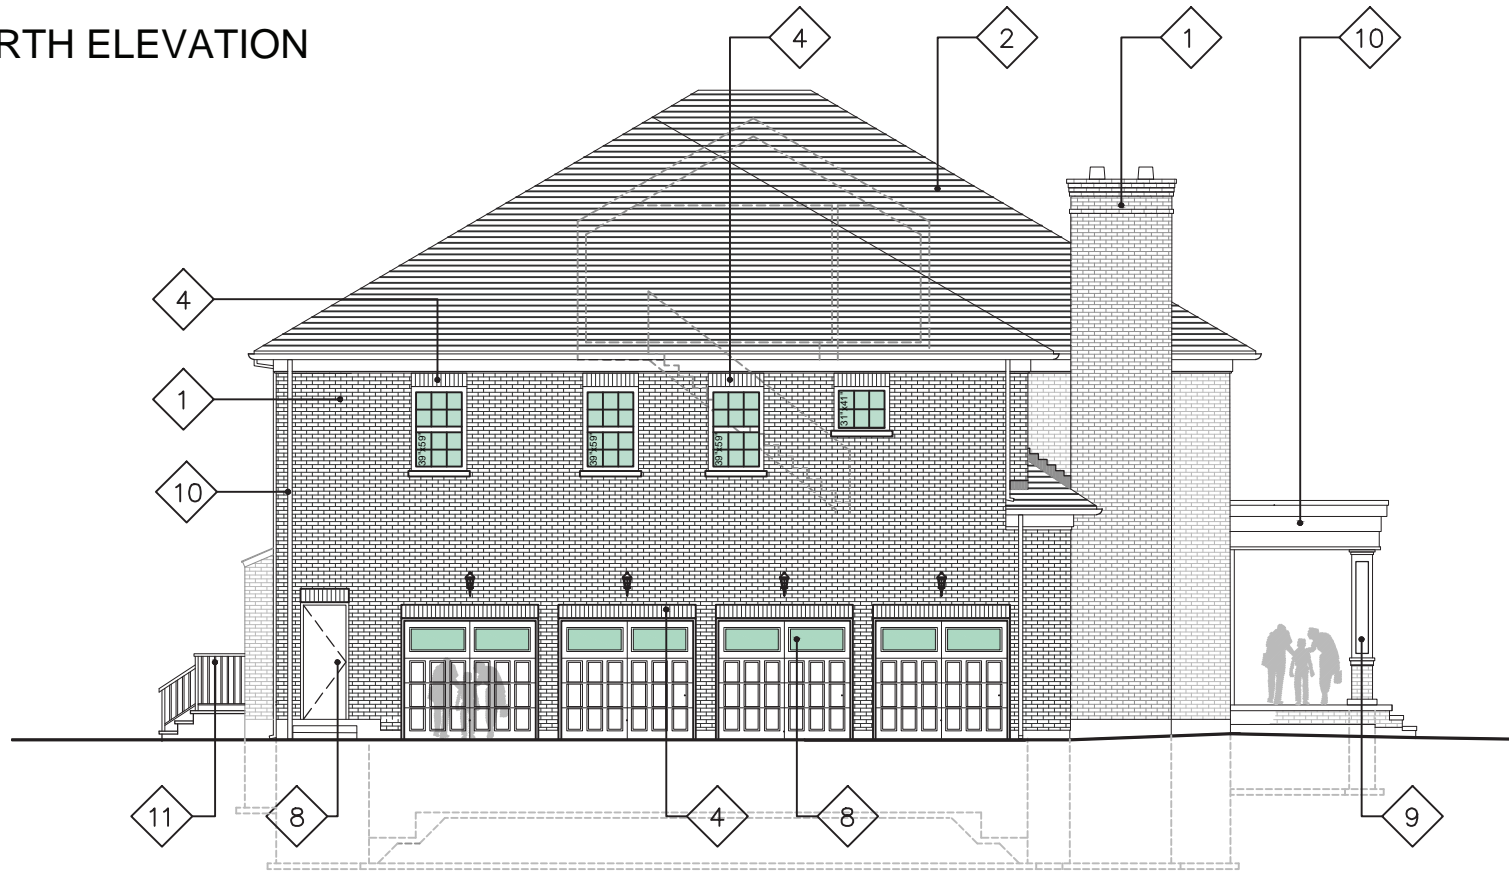


EAST ELEVATION

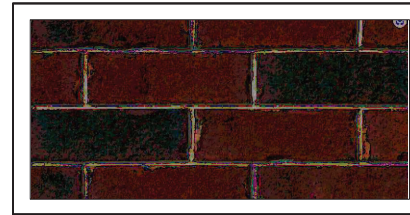

1/4. Main Brick, Brick Header and Surround

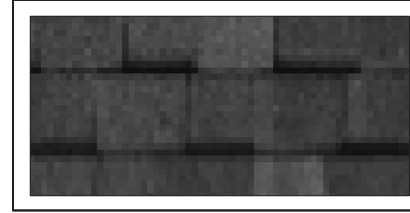

2. Roof Shingles

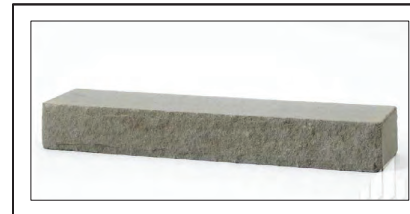

3. Stone Sill



5. Metal Roof



6. Window



7. Front Doors and Frames



8. Side and Garage Doors and Frames



9. Columns and Trims




10. Soffit, Fascia, Rain Leader, Frieze Brd.



11. Exterior Metal Railing and Guards

EXTERIOR MATERIAL & COLOUR SCHEDULE

PRODUCT/MANUFACTURER	
1. MAIN BRICK	Meridian Wellington Brick
2. ROOF SHINGLES	Certaiteed or A.E. Landmark - Pewter
3. STONE SILL	Arriscraft White Rock Cambridge Sill
4. BRICK SOLDIER COURSE/ HEADER AND SURROUND	Meridian Wellington Brick
5. METAL ROOF	Standing Seam Steeltite or A.E. Charcoal 28036
6. WINDOWS	Double Hung Unitech Aluminum Hybrid Black or A.E.
7. FRONT DOORS AND FRAMES	Sherwin Williams or A.E. Rockwood Dark Red SW2801
8. SIDE AND GARAGE DOORS AND FRAMES	Sherwin Williams or A.E. Rockwood Dark Red SW2801
9. COLUMNS & GABLE TRIM PAINTS	Sherwin Williams or A.E. Anew Grey SW7030
10. SOFFIT, FASCIA, FRIEZE BOARD, LEADERS	Royal or A.E. Charcoal
11. EXTERIOR METAL RAILING & GUARDS	Canadian Railing or A.E. Black

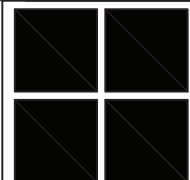

MW HALL CORPORATION
21 Scollard Street, ste 103
Toronto, Ontario M5R 1G1
t: (416) 920 8105
f: (416) 901 0830
e: mark@mwhallcorp.com
www.mhallcorp.com

Client Name:



Project Name:

Proposed Two-Storey Residence

Drawing Title:

Proposed Exterior Colour Schedule

Date	No.	Issue/Revision
22-12-01	01	FOR SPA
23-06-12	02	FOR SPA
23-07-10	03	FOR SPA

Scale: AS SHOWN

Project No. A02215


Date: 22-06-01

Drawn: AAF


Checked: MWH

Sheet No.


A10.0

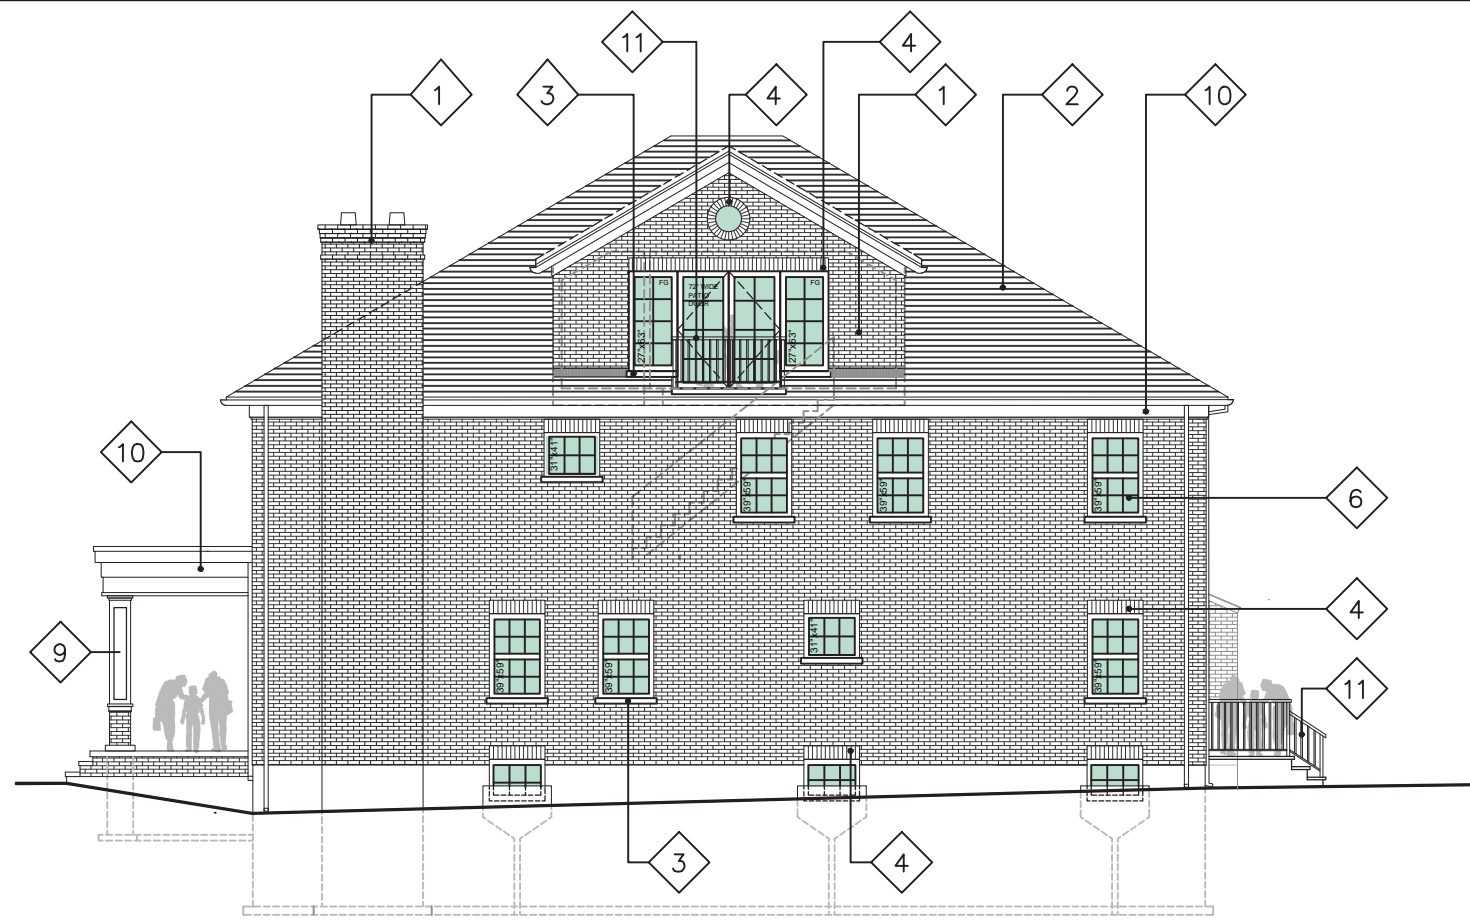


WEST ELEVATION

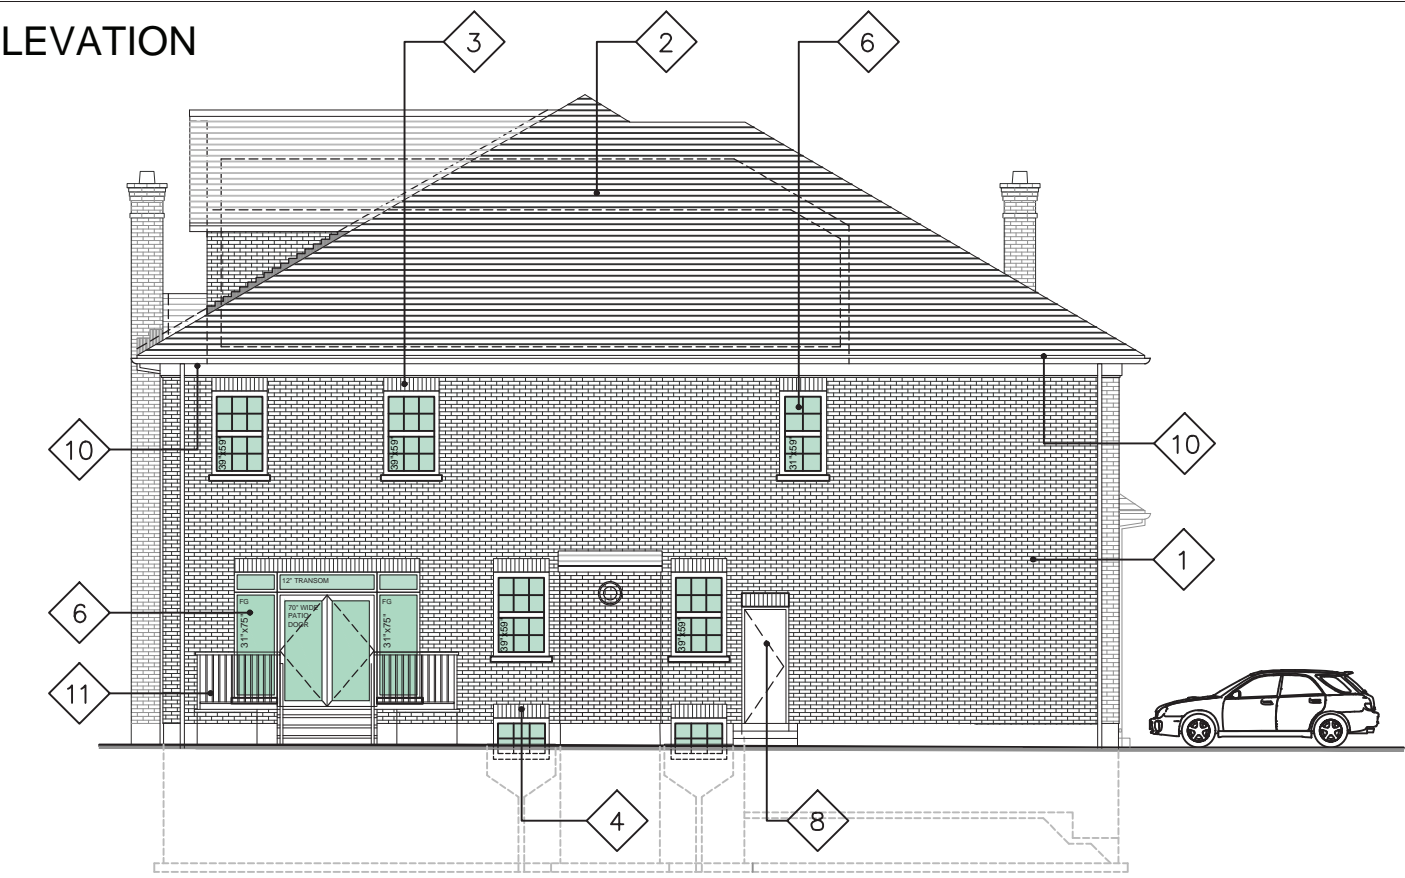


SOUTH ELEVATION

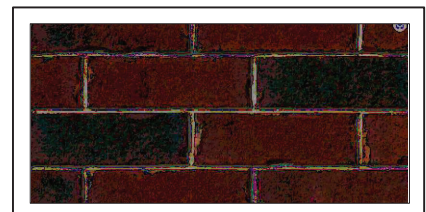

1/4. Main Brick, Brick Header and Surround

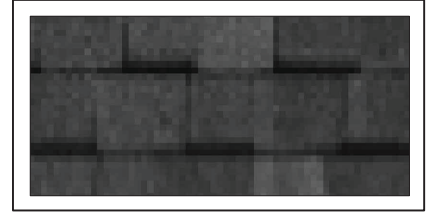

2. Roof Shingles

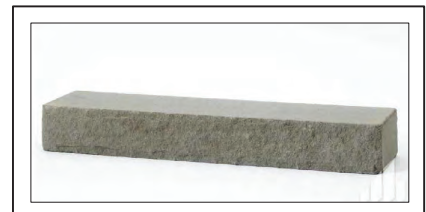

3. Stone Sill




5. Metal Roof



6. Window



7. Front Doors and Frames

 

8. Side and Garage Doors and Frames



9. Columns and Trims




10. Soffit, Fascia, Rain Leader, Frieze Brd.



11. Exterior Metal Railing and Guards

EXTERIOR MATERIAL & COLOUR SCHEDULE

PRODUCT/MANUFACTURER	
1. MAIN BRICK	Meridian Wellington Brick
2. ROOF SHINGLES	Certaiteed or A.E. Landmark - Pewter
3. STONE SILL	Arriscraft White Rock Cambridge Sill
4. BRICK SOLDIER COURSE/ HEADER AND SURROUND	Meridian Wellington Brick
5. METAL ROOF	Standing Seam Steeltite or A.E. Charcoal 28036
6. WINDOWS	Double Hung Unitech Aluminum Hybrid Black or A.E.
7. FRONT DOORS AND FRAMES	Sherwin Williams or A.E. Rockwood Dark Red SW2801
8. SIDE AND GARAGE DOORS AND FRAMES	Sherwin Williams or A.E. Rockwood Dark Red SW2801
9. COLUMNS & GABLE TRIM PAINTS	Sherwin Williams or A.E. Anew Grey SW7030
10. SOFFIT, FASCIA, FRIEZE BOARD, LEADERS	Royal or A.E. Charcoal
11. EXTERIOR METAL RAILING & GUARDS	Canadian Railing or A.E. Black

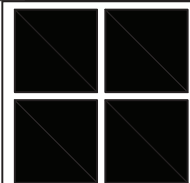

MW HALL CORPORATION
 21 Scollard Street, suite 103
 Toronto, Ontario M5R 1G1
 t: (416) 920 8105
 f: (416) 901 0830
 e: mark@mwhallcorp.com
 www.mhallcorp.com

Client Name:



Project Name:

Proposed Two-Storey Residence

Drawing Title:

Proposed Exterior Colour Schedule

Date	No.	Issue/Revision
22-12-01	01	FOR SPA
23-06-12	02	FOR SPA
23-07-10	03	FOR SPA

Scale: **AS SHOWN**
 Project No. **A02215**
 Date: **22-06-01**
 Drawn: **AAF**
 Checked: **MWH**

Sheet No.

A11.0