

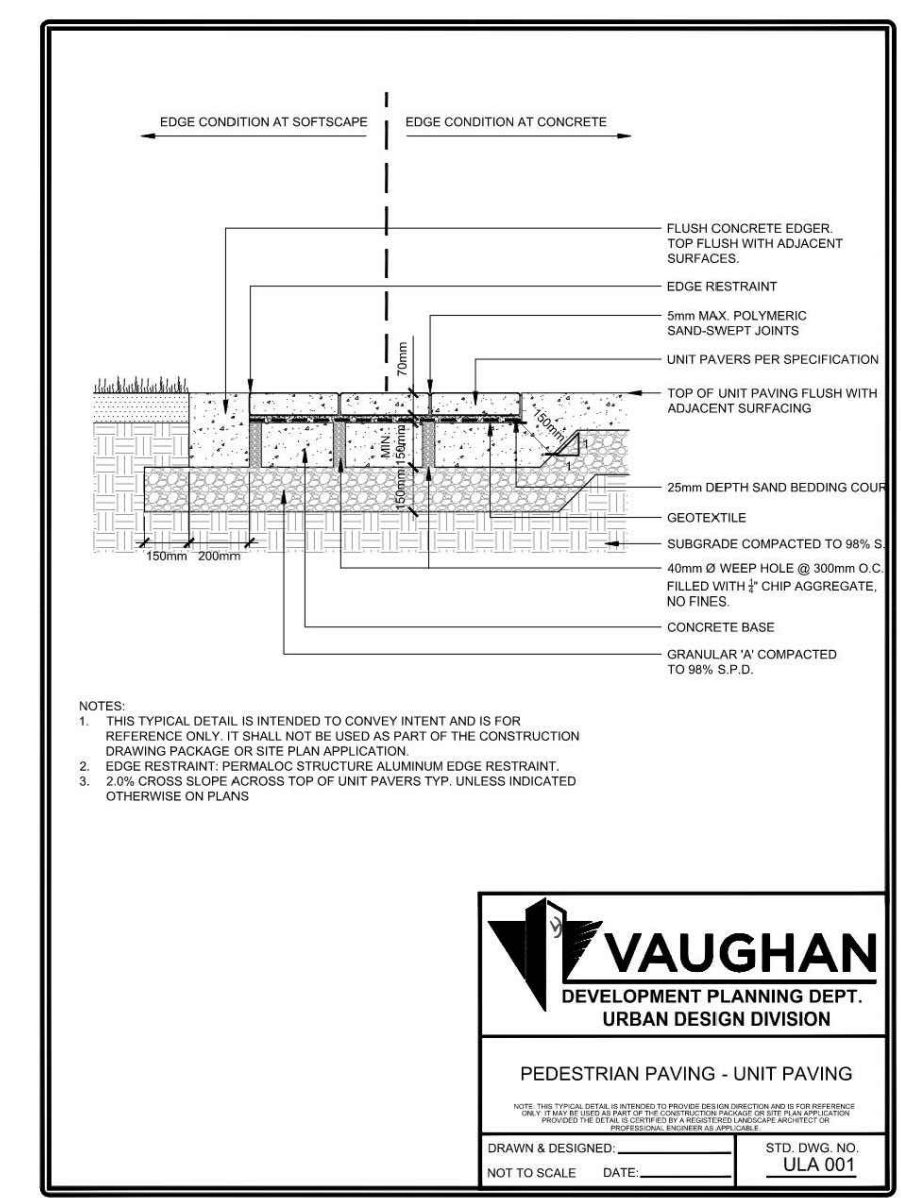
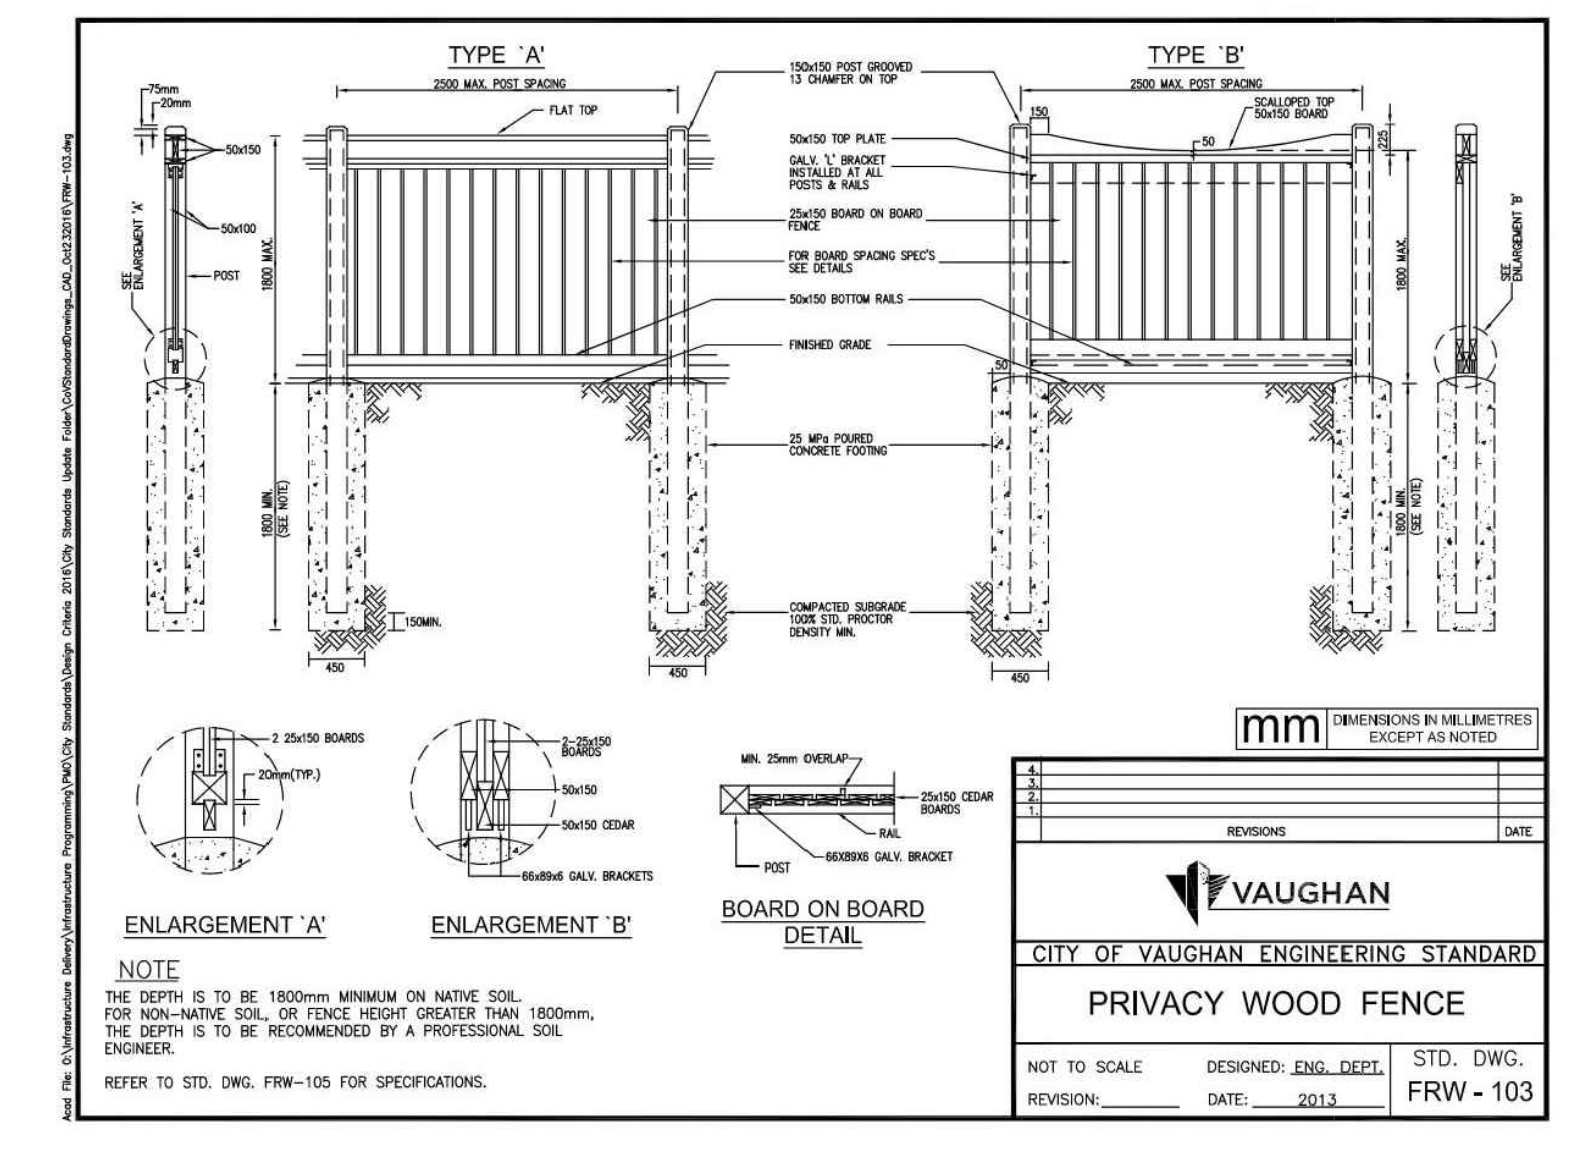
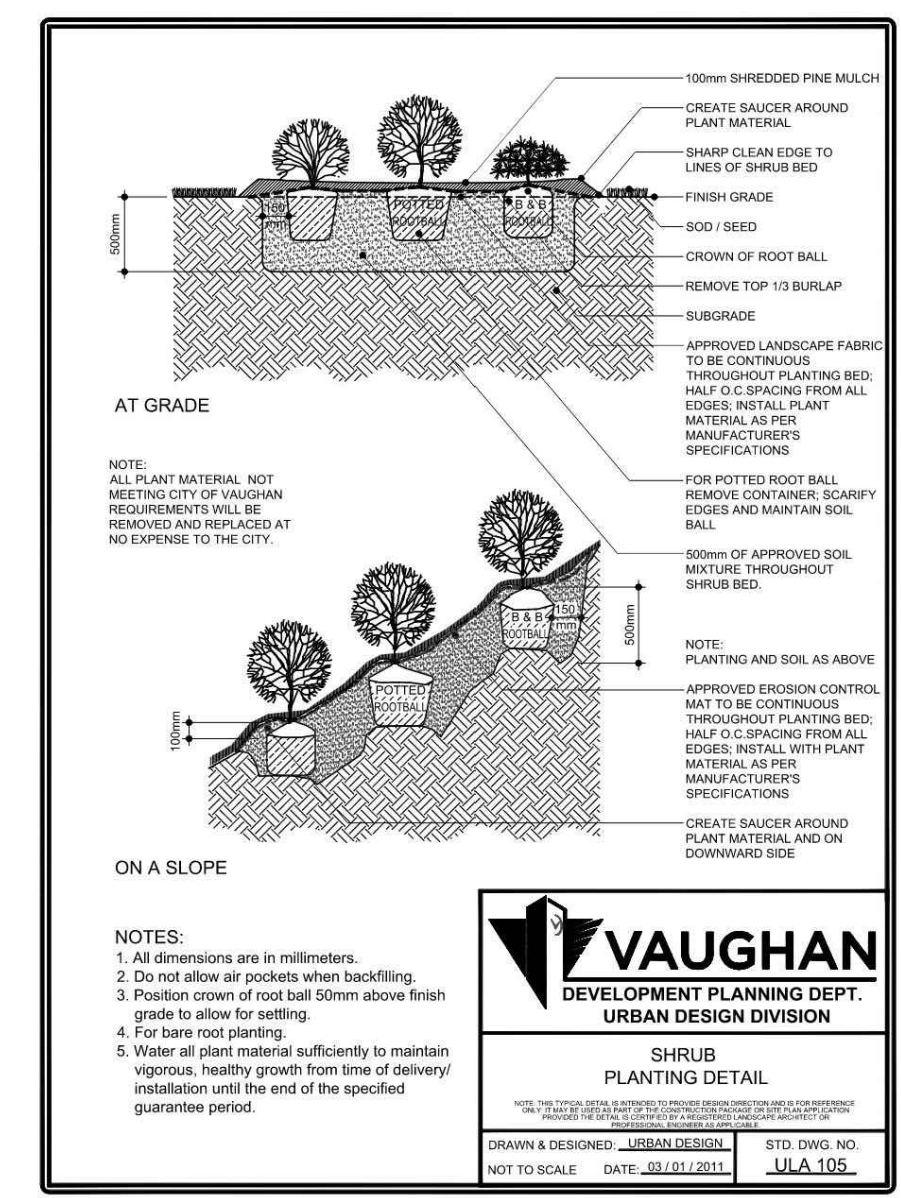
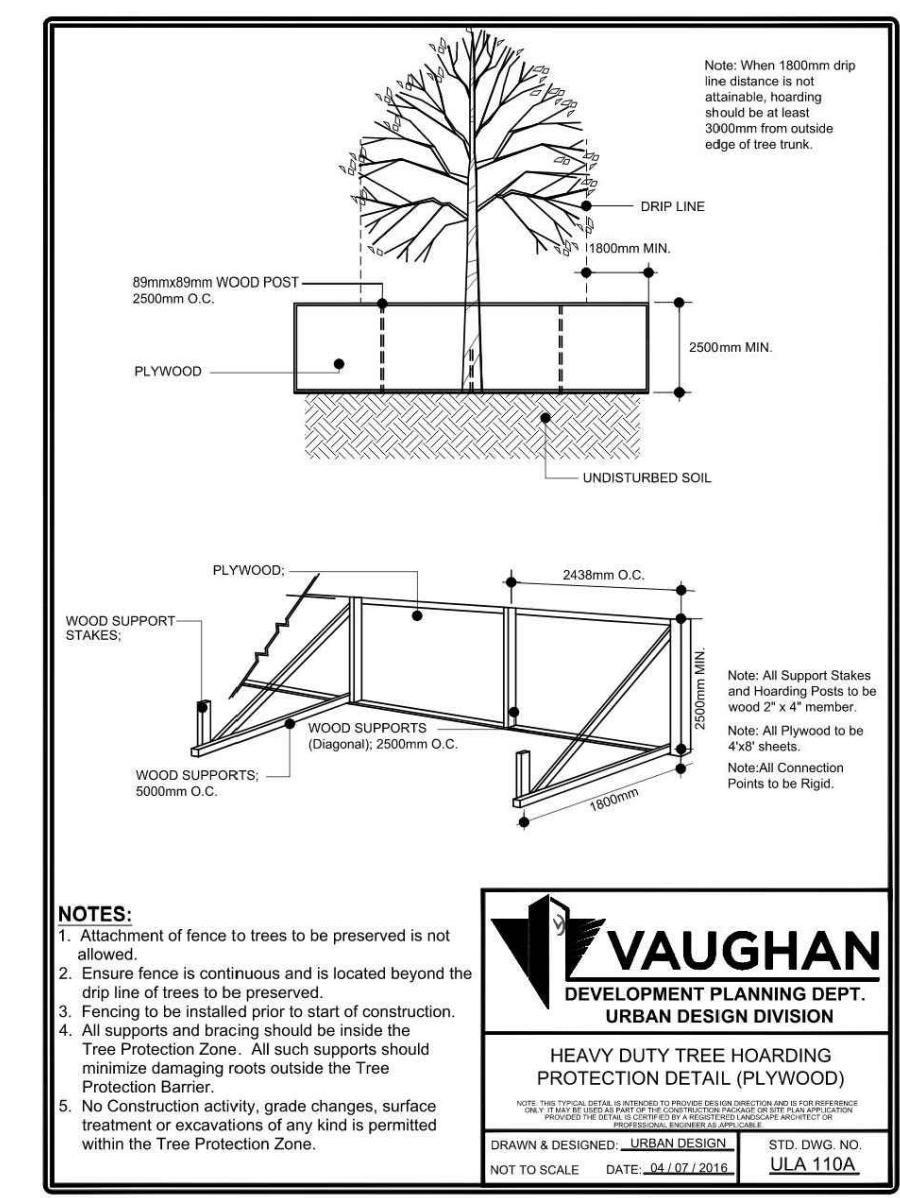


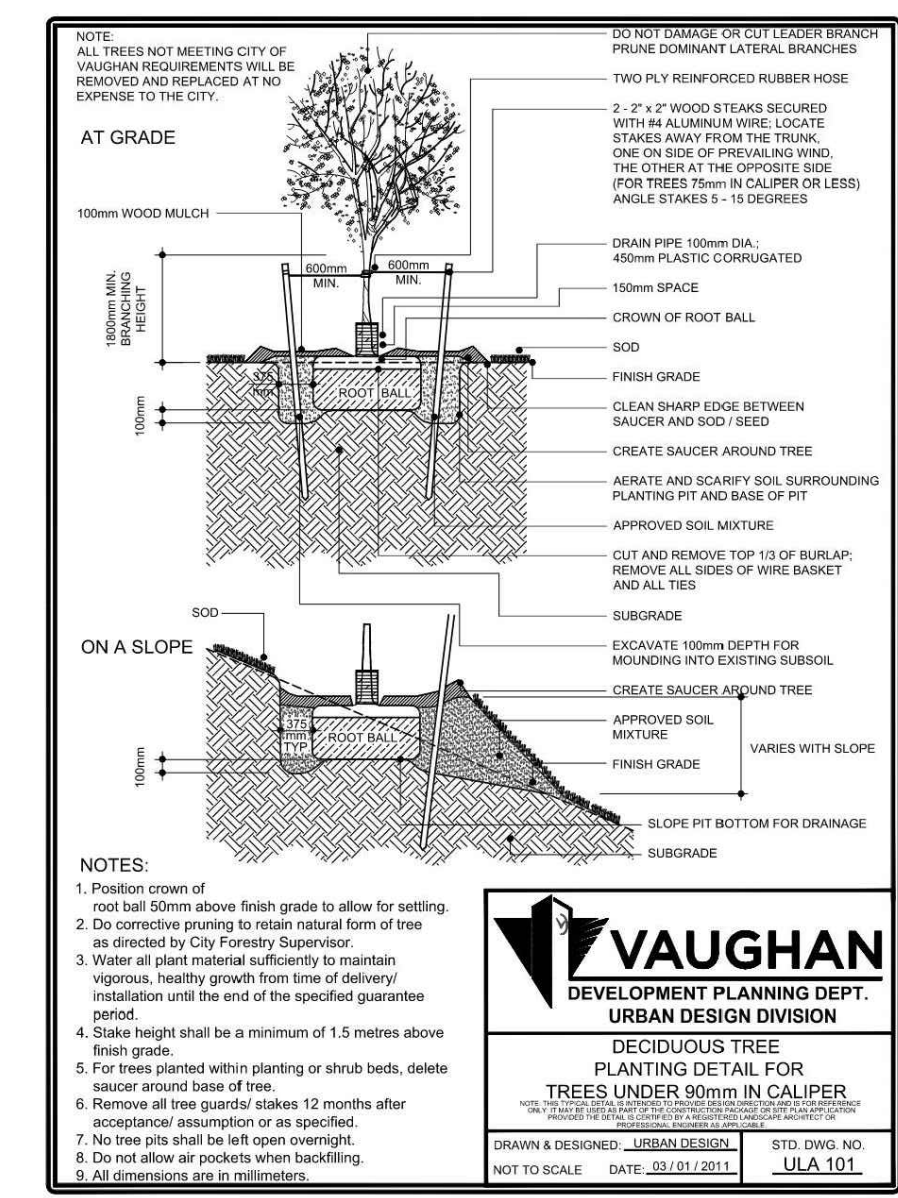

PLANT LIST

DECIDUOUS TREES					
COUNT	KEY	BOTANICAL NAME	COMMON NAME	CALIPER	HEIGHT
1	FRM	FAGUS SULTAVICA	TRICOLOR BEECH	50mm	-
1	AME	AMELANCHIER CANADENSIS	SERVICEBERRY	50mm	-
DECIDUOUS SHRUBS					
COUNT	KEY	BOTANICAL NAME	COMMON NAME	CALIPER	HEIGHT
20	HMM	HYDRANGEA MACROPHYLLA	MASJA HYDRANGEA	-	-
CONIFEROUS SHRUBS					
COUNT	KEY	BOTANICAL NAME	COMMON NAME	CALIPER	HEIGHT
26	BUG	BUXUS MIC. VAR. INSULARIS	GREEN GEM BOXWOOD	-	-

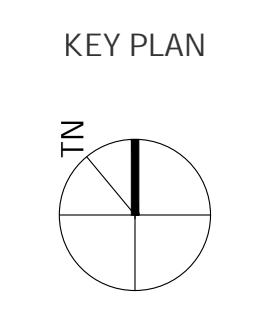

LANDSCAPE PLAN LEGEND

- STRUCTURE
- CONCRETE
- ASPHALT
- SOD RESTORATION
- PLANT BED
- EXISTING TREE TO REMAIN
- EXISTING TREE TO BE REMOVED
- PROPOSED DECIDUOUS TREE
- DECIDUOUS SHRUBS
- CONIFEROUS SHRUBS
- TREE PROTECTION FENCE
- WOOD FENCE AND GATE

No.	DESCRIPTION	DATE
1	ISSUED FOR HIA	2023-11-10
2	ISSUED FOR HIA	2023-12-05

ISSUED FOR CONSTRUCTION
ISSUED FOR BID
ISSUED FOR BUILDING PERMIT
ISSUED FOR SITE PLAN APPROVAL
SUBMITTALS

CONTRACTORS MUST CHECK AND VERIFY ALL DIMENSIONS AND CONDITIONS ON THE PROJECT AND MUST REPORT ANY DISCREPANCIES TO THE DESIGNER BEFORE PROCEEDING WITH CONSTRUCTION.
THIS DRAWING MUST NOT BE USED FOR CONSTRUCTION PURPOSES UNTIL SEALED AND SIGNED BY THE DESIGNER.
DO NOT SCALE DRAWINGS.

FCA

FAUSTO CORTESE ARCHITECTS

3590 RUTHERFORD RD. UNIT 7
VAUGHAN, ONTARIO, L4H 3T8
905-303-7416
FCORTESE@FCARCHITECTS.CA

NEW 2-STORY DWELLING
57 NAPIER STREET
VAUGHAN, ON
CITY OF VAUGHAN

LANDSCAPE PLAN

DATE: 02/06/2023 PROJECT NO: 2023-11
SCALE: AS NOTED DRAWING NO: L100
DRAWN BY: L.C. REVIEWED BY: F.C.