


# ATTACHMENT 7 51 NAPIER

24" x 36"

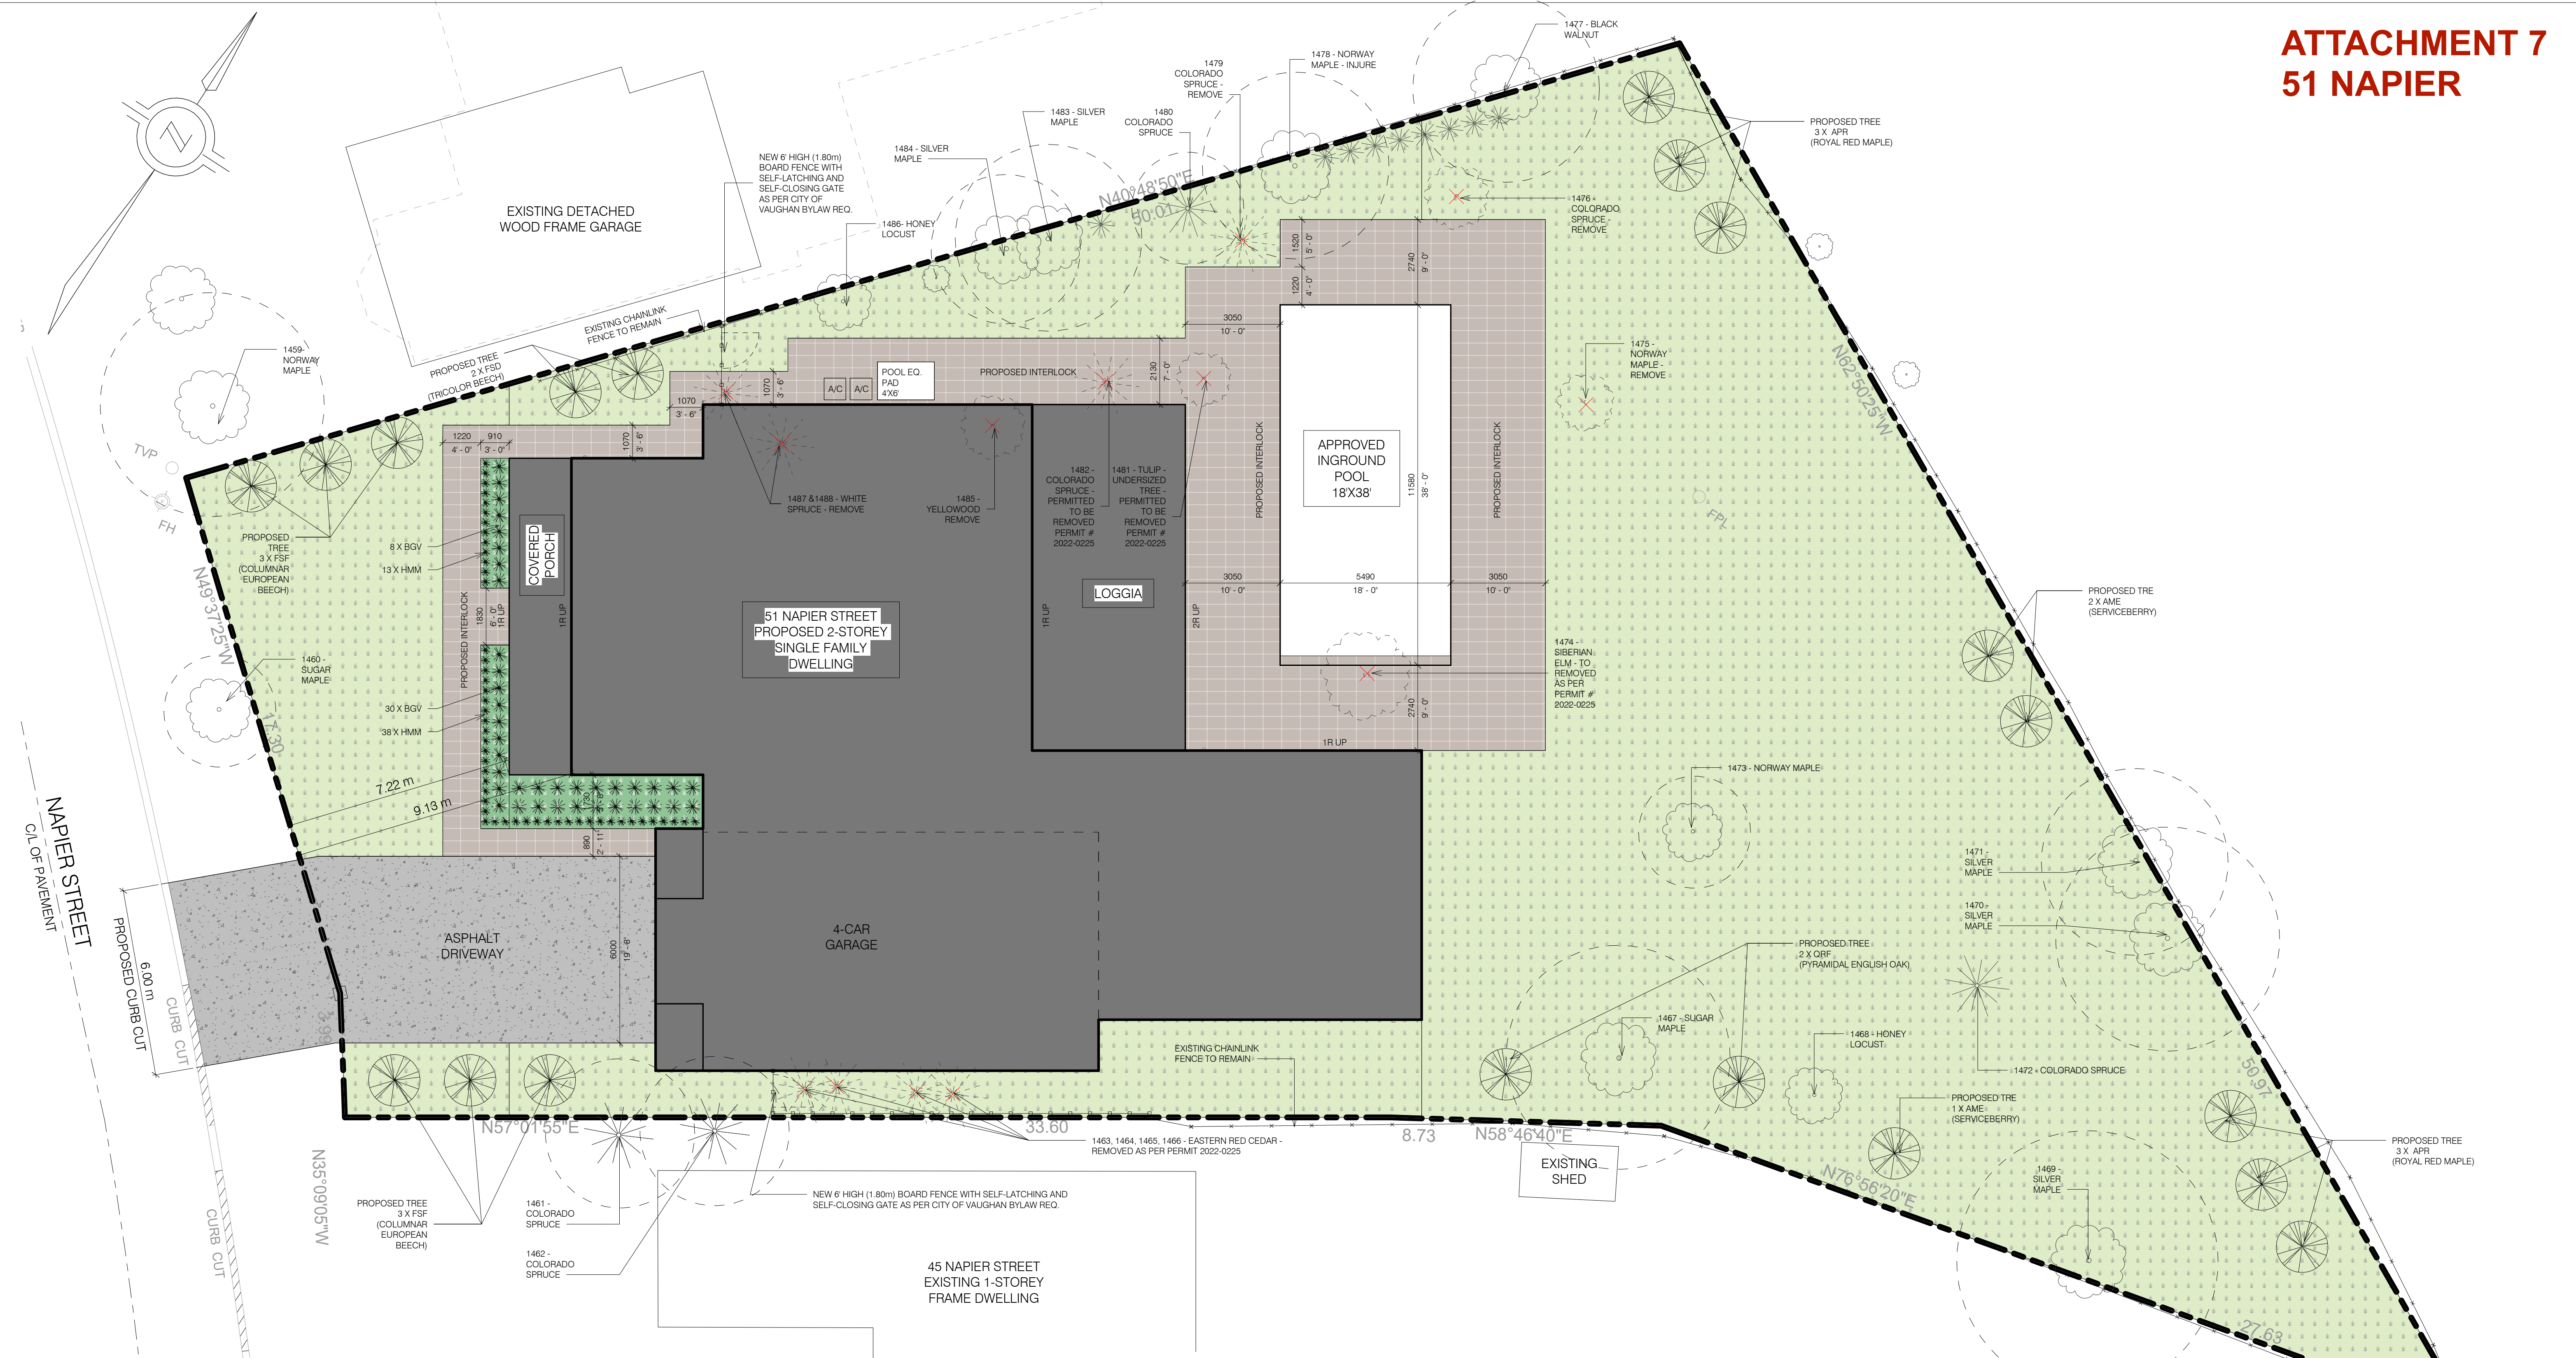

**1** LANDSCAPE PLAN  
1 : 100

LANDSCAPE PLAN LEGEND	
	STRUCTURE
	INTERLOCK
	DRIVEWAY
	SOD RESTORATION
	PLANT BED
	CHAINLINK FENCE
	WOOD FENCE AND GATE
	EXISTING TREE TO REMAIN
	EXISTING TREE TO BE REMOVED
	PROPOSED TREE
	DECIDUOUS SHRUBS
	CONIFEROUS SHRUBS
	WOOD FENCE AND GATE

PLANT LIST				
DECIDUOUS TREES				
COUNT	KEY	BOTANICAL NAME	COMMON NAME	CALIPER
2	FSD	FAGUS SULTVATICA	TRICOLOR BEECH	50mm
2	AME	AMELANCHIER CANADENSIS	SERVICEBERRY	50mm
6	FSF	FAGUS SYLVATICA 'FASTIGIATA'	COLUMNAR EUROPEAN BEECH	50mm
2	QRF	QUERCUS ROBUR 'FASTIGIATA'	PYRAMIDAL ENGLISH OAK	50mm
6	APR	ACER PLATANIOIDES 'ROYAL RED'	ROYAL RED MAPLE	50mm
DECIDUOUS SHRUBS				
COUNT	KEY	BOTANICAL NAME	COMMON NAME	CALIPER
51	HMM	HYDRANGEA MACROPHYLLA	MASJA HYDRANGEA	-
CONIFEROUS SHRUBS				
COUNT	KEY	BOTANICAL NAME	COMMON NAME	CALIPER
38	BGV	BUXUS 'GREEN VELVET'	GREEN VELVET BOXWOOD	-
TOTAL TREES TO BE CUT AS PER ARBORIST REPORT: 12				
TOTAL REPLACEMENT REQUIRED AS PER ARBORIST REPORT: 19				
TOTAL REPLACEMENT PROVIDED: 19				

ISSUED FOR CONSTRUCTION  
ISSUED FOR BID  
ISSUED FOR BUILDING PERMIT  
ISSUED FOR SITE PLAN APPROVAL SUBMITTALS






**FCA**  
FAUSTO CORTESE ARCHITECTS

2590 BIRCHWOOD RD. UNIT 7  
VAUGHAN, ONTARIO, L4H 3T8  
416-886-7800  
FCORTESE@FCAARCHITECTS.CA

NEW SINGLE FAMILY DWELLING  
51 NAPIER STREET,  
KLEINBURG, ON

LANDSCAPE PLAN

DATE: 01/24/24 PROJECT NO: 2021-49  
SCALE: 1 : 100 DRAWING NO: L100  
DRAWN BY: Author REVISIONS BY: Checker

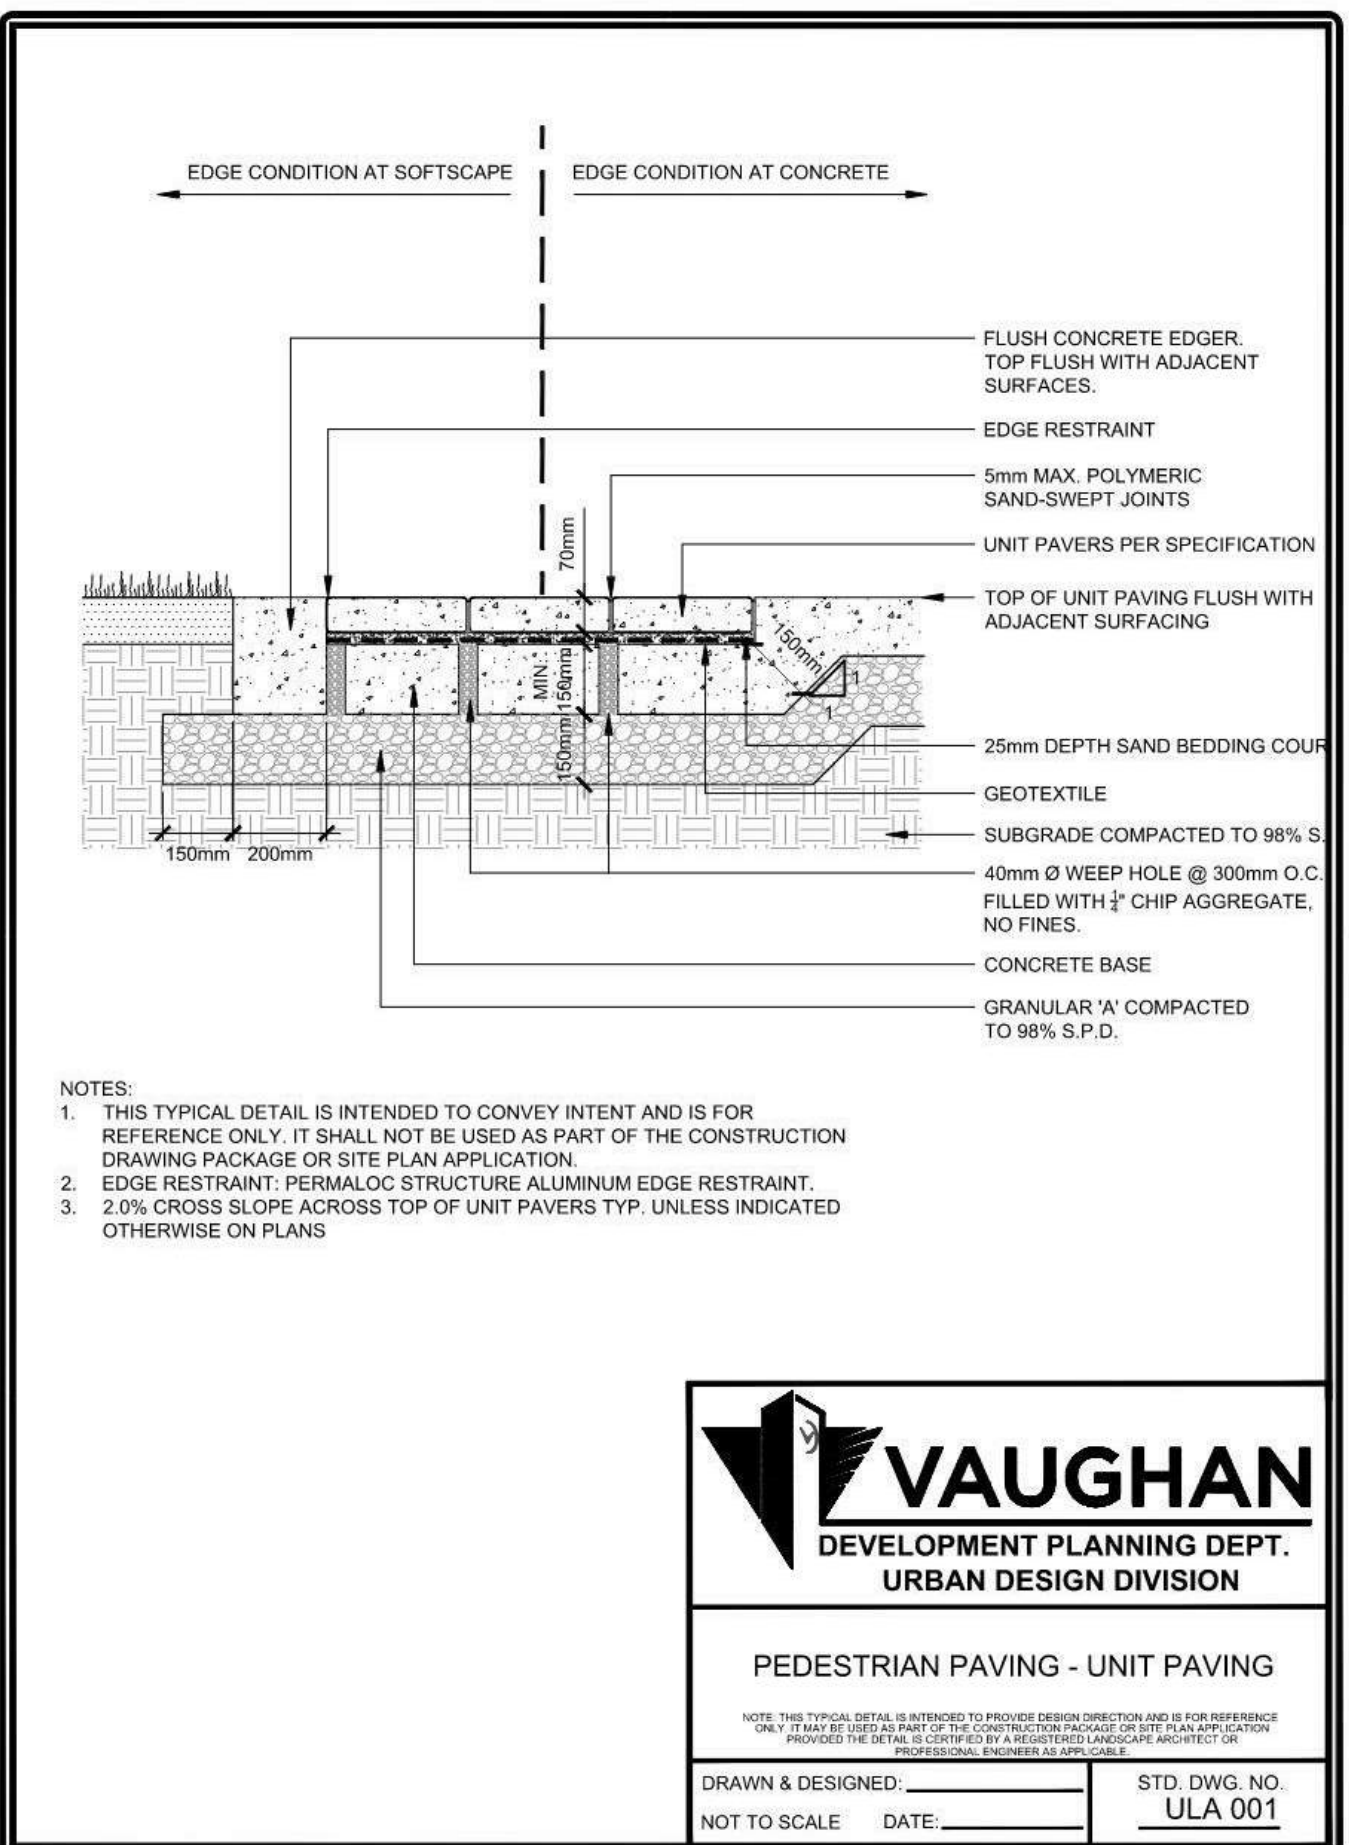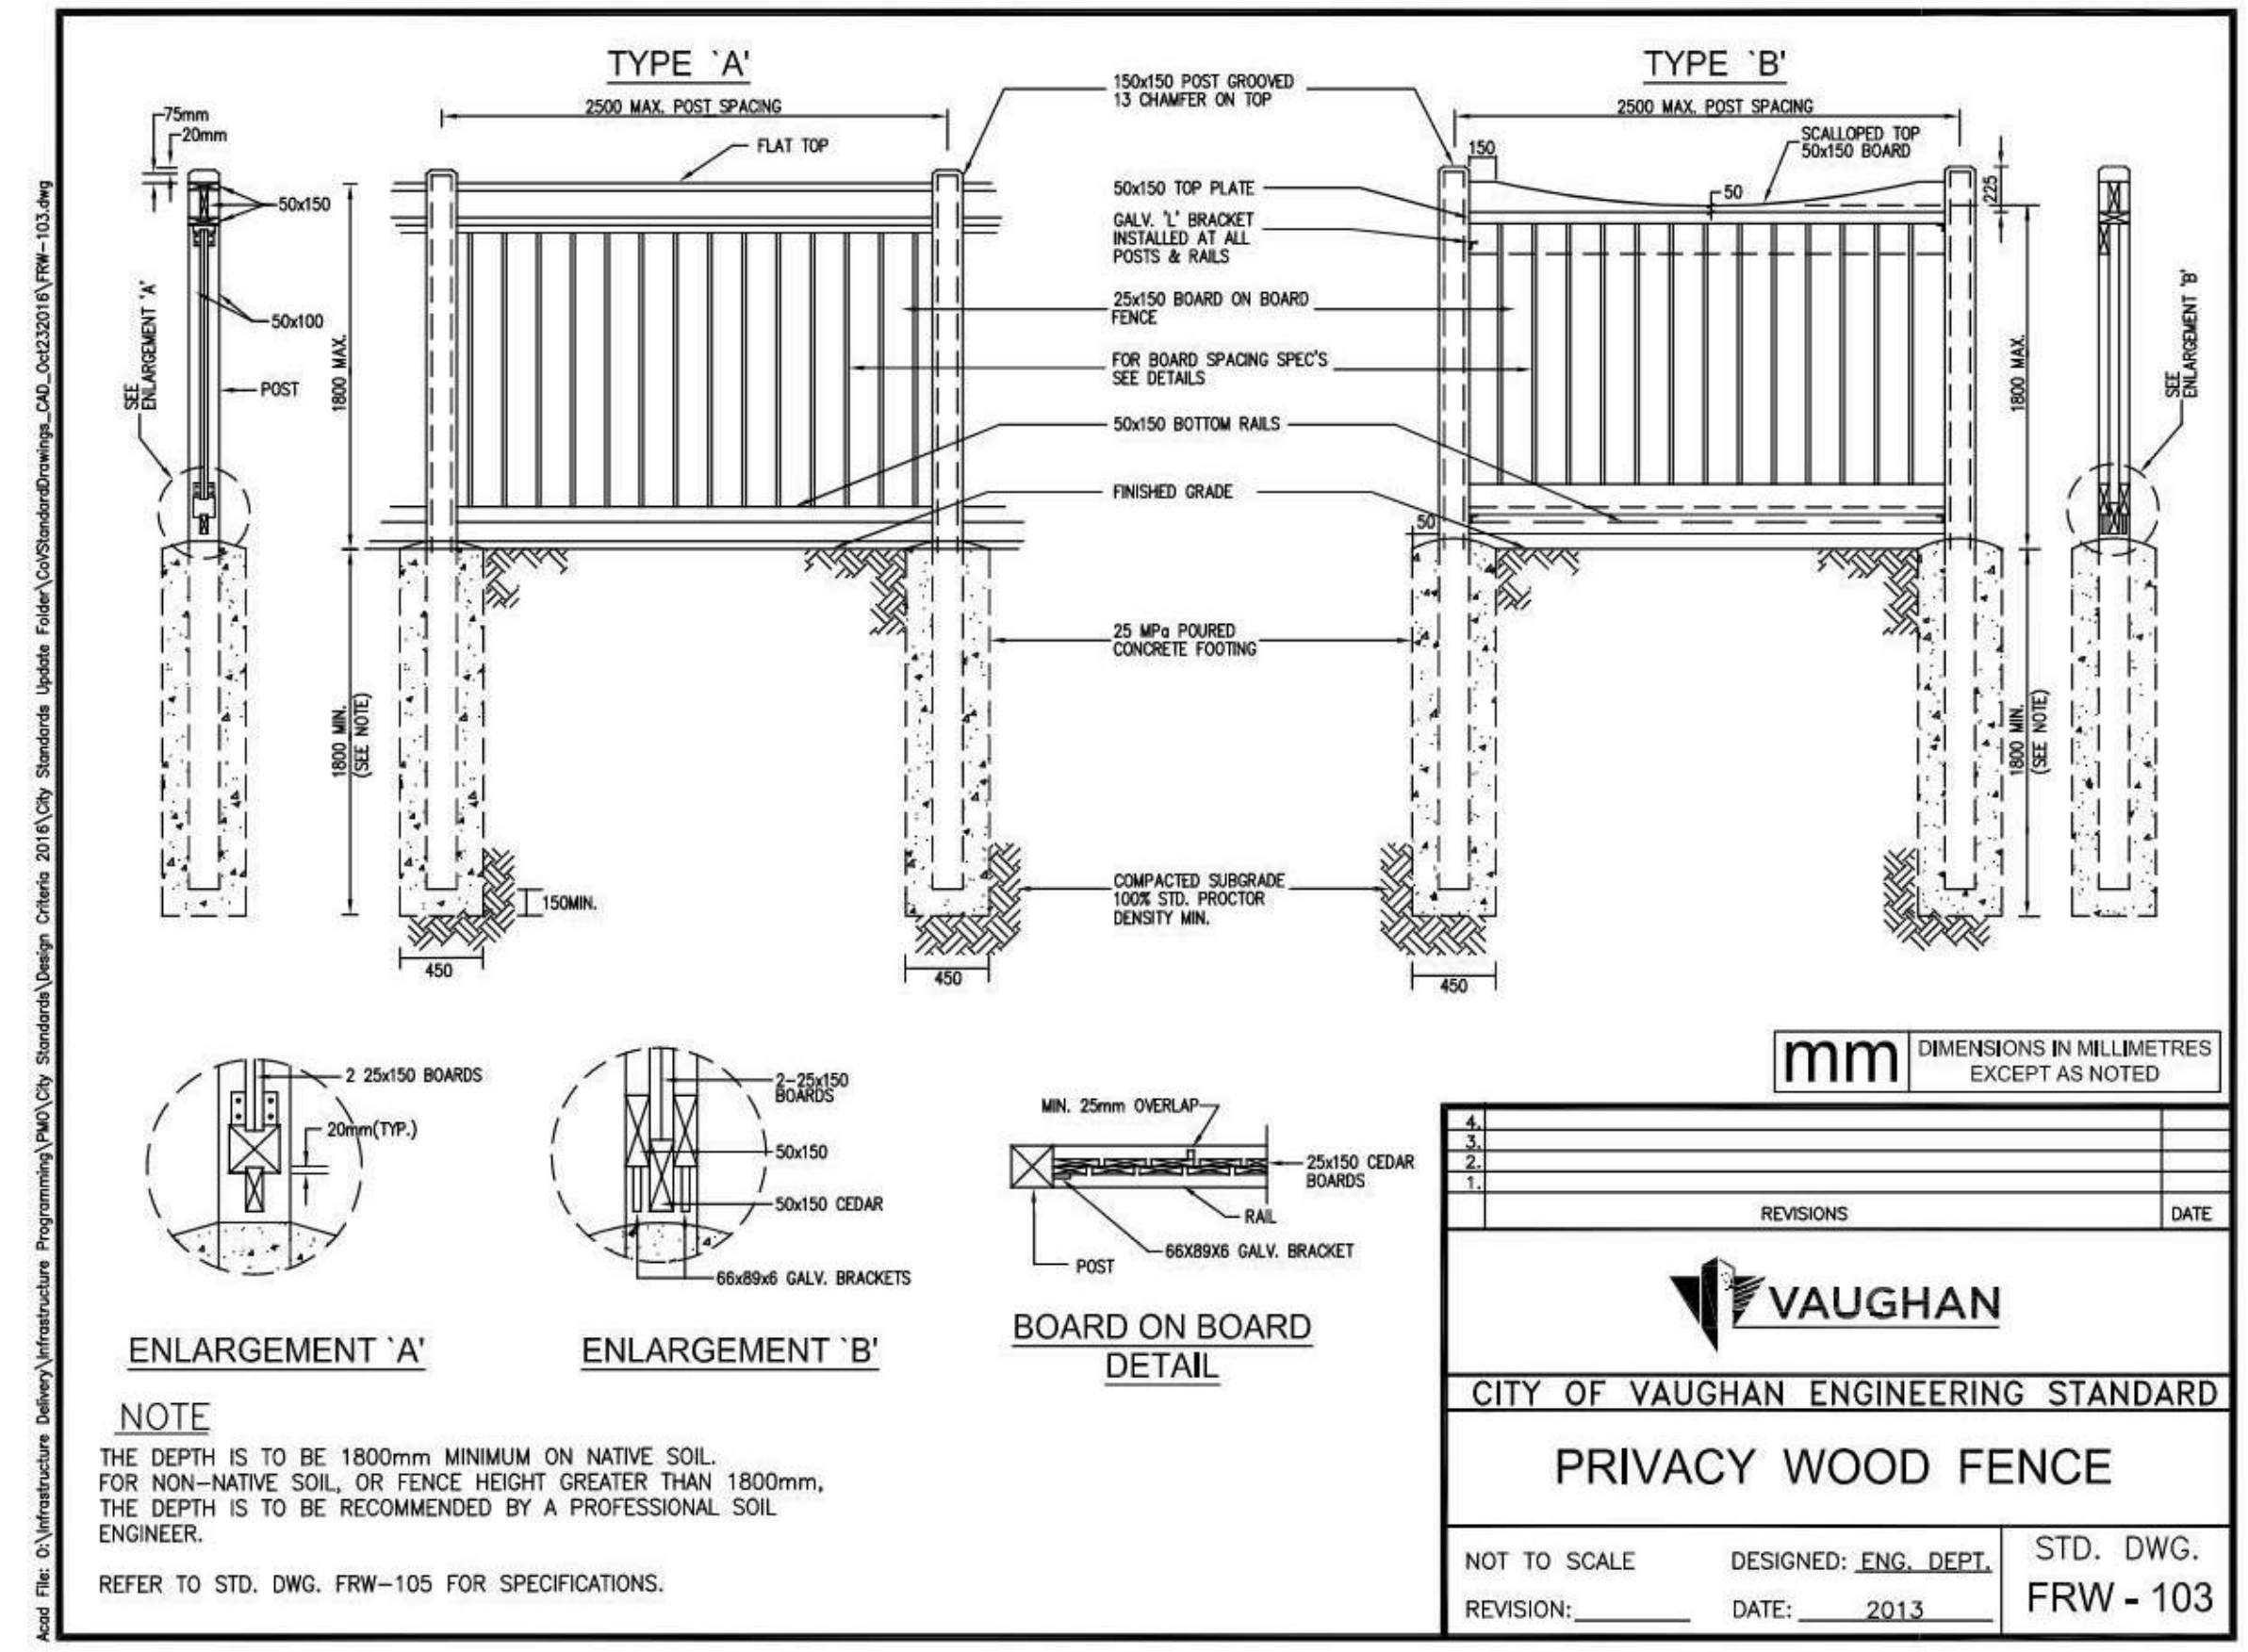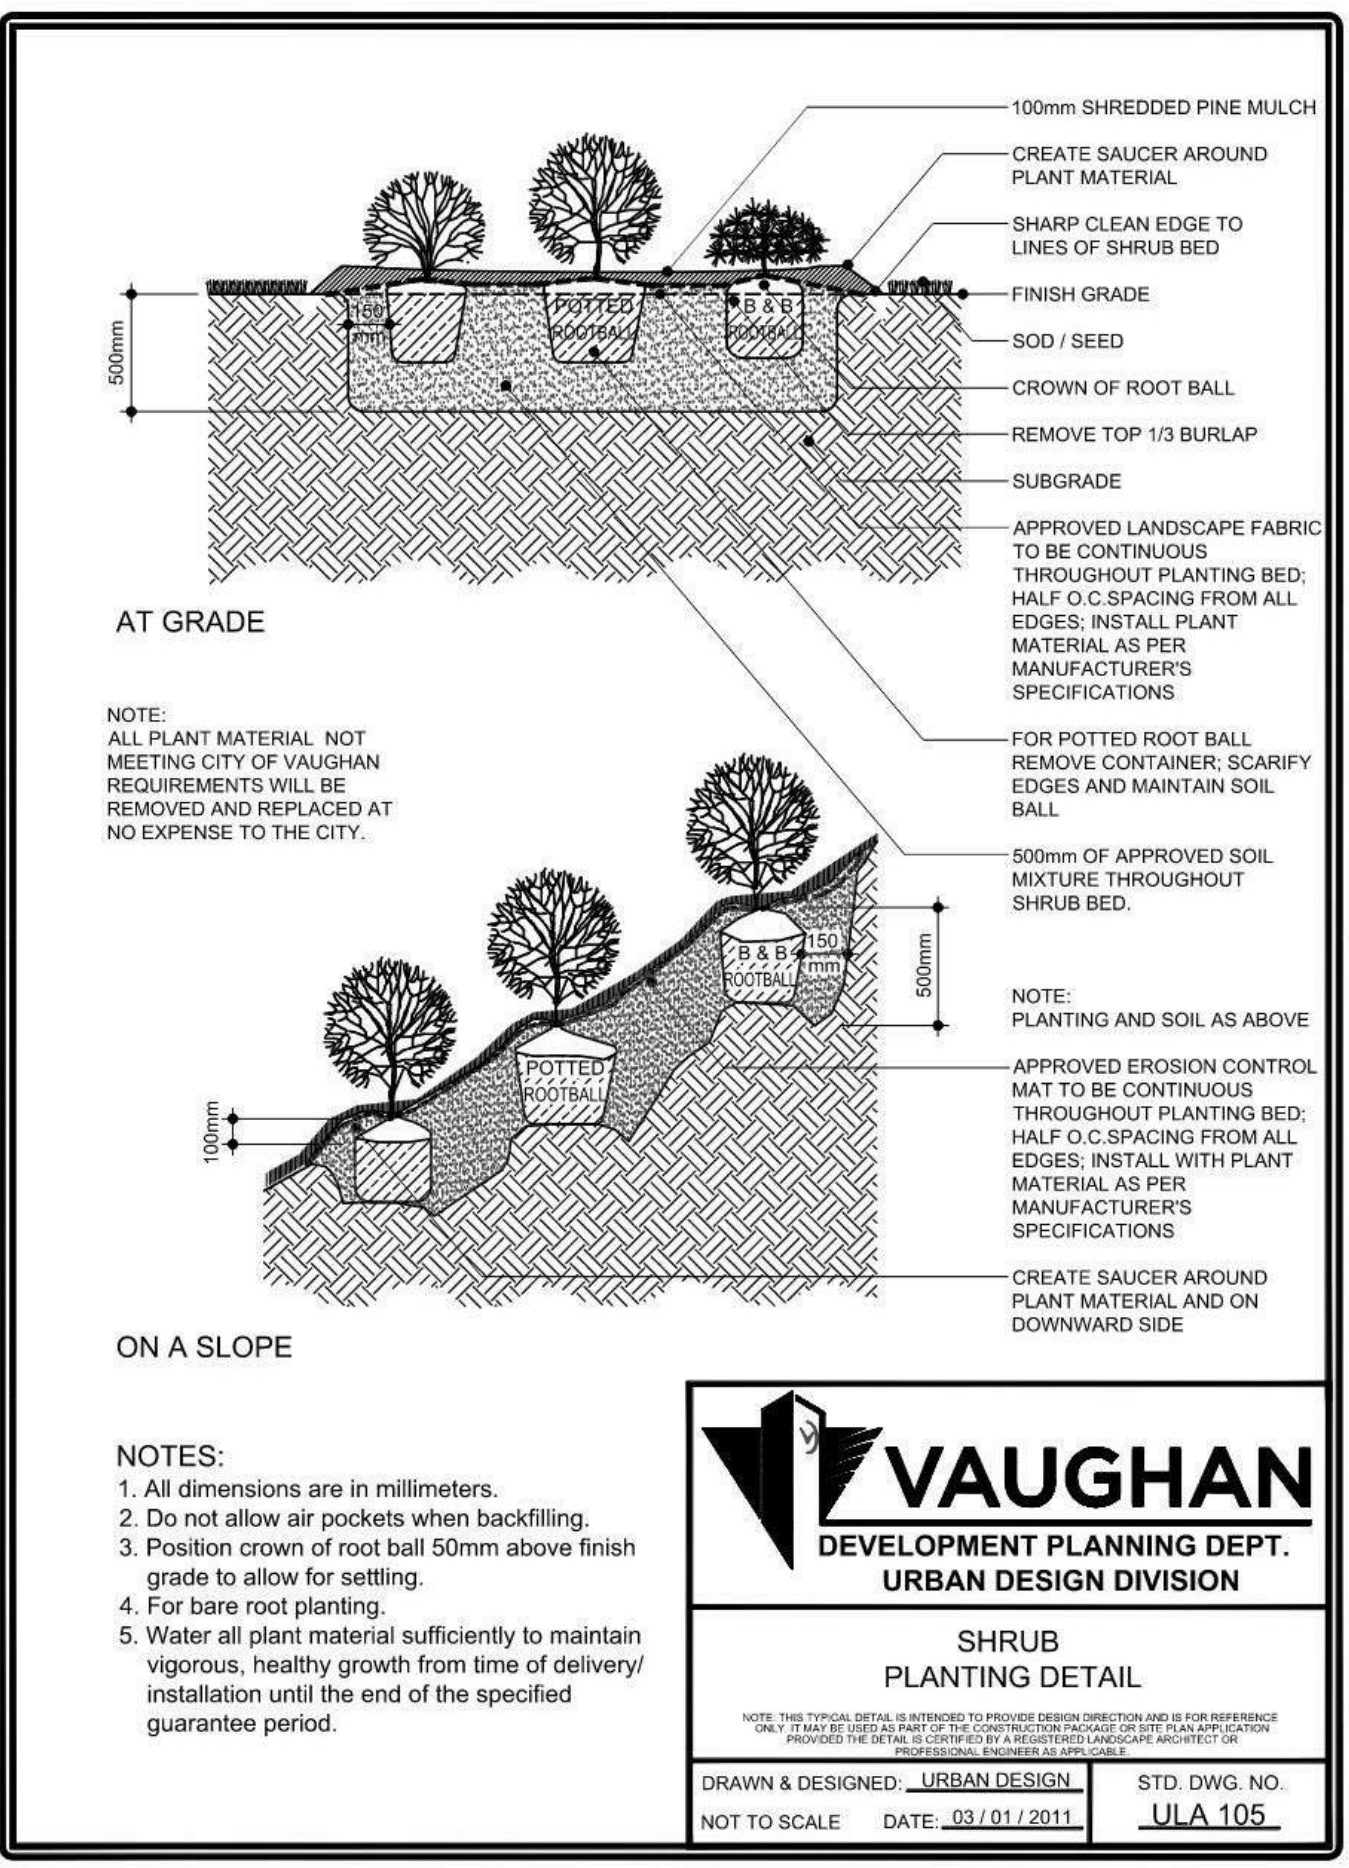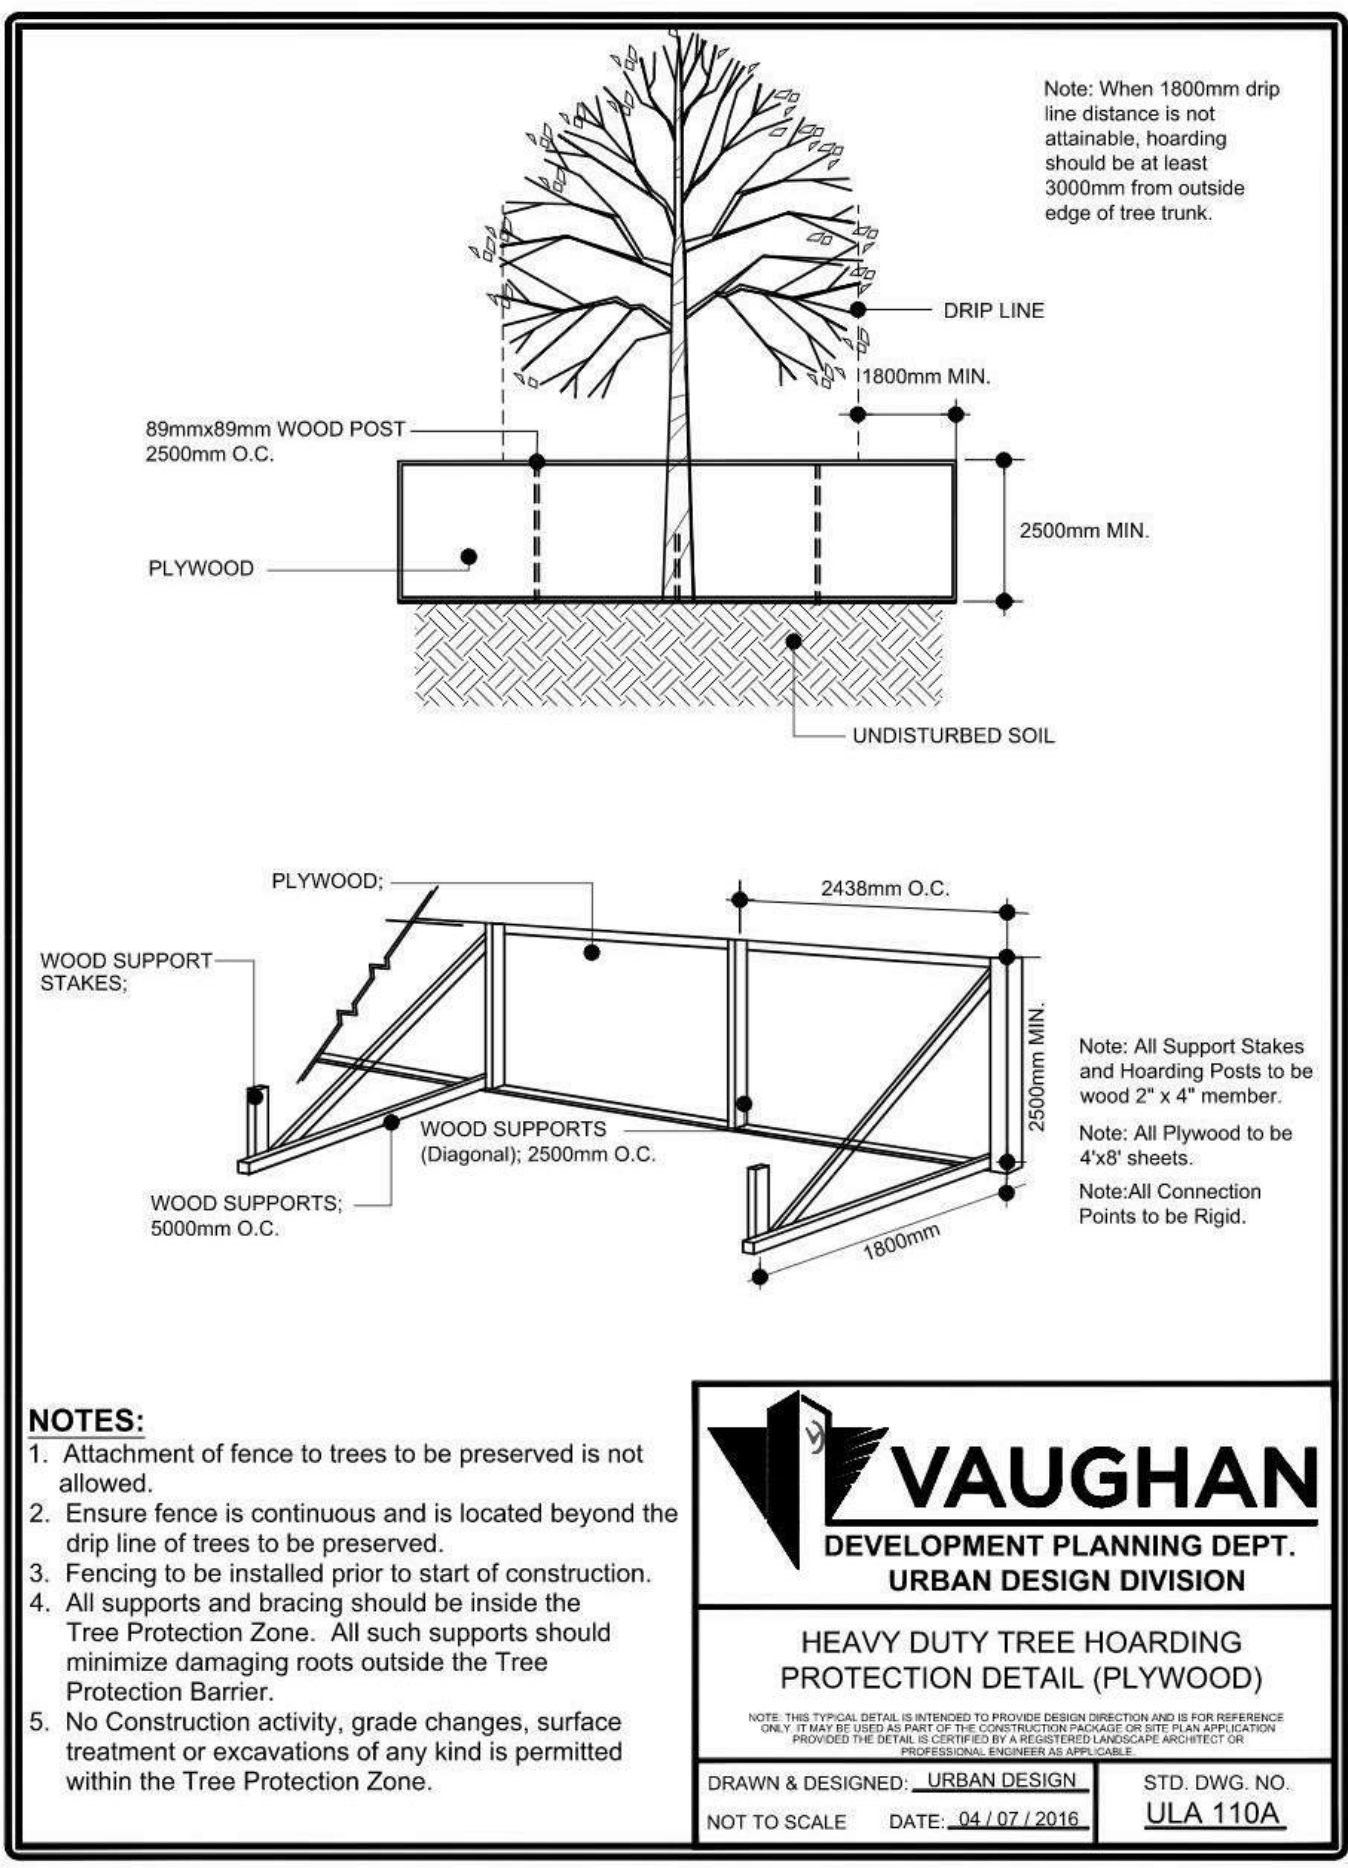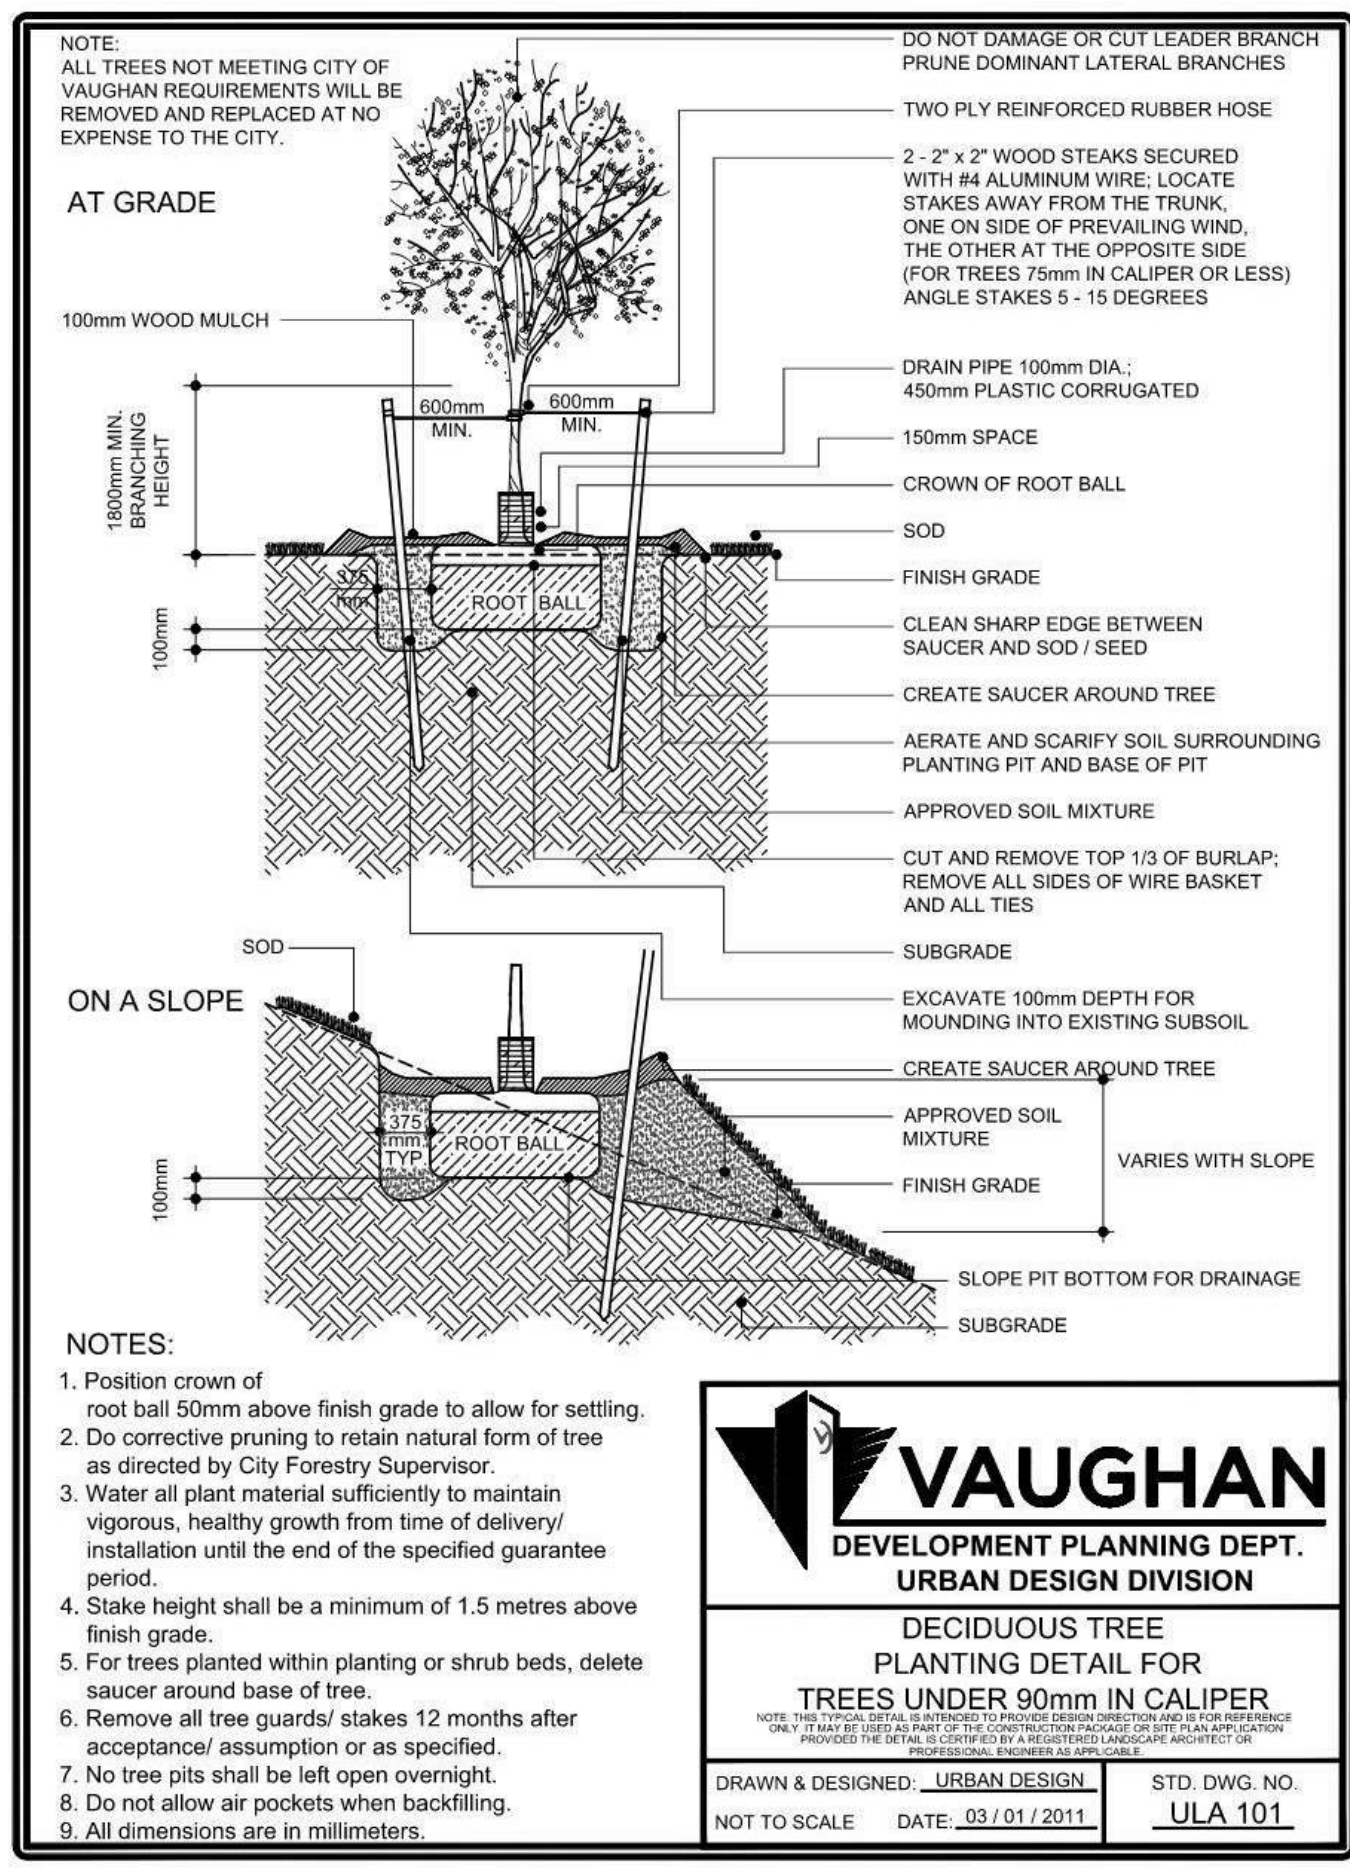

Acad File: C:\Infrastructure Delivery\Infrastructure Programming\Plan\City Standards\Design Details Update Folder\Civil\Standard\Drawings\_Std\_04232016\FRW-103.dwg

NO.	DESCRIPTION	DATE
1	ISSUED FOR PERMITS SUBMISSION	2021-02-02
2	ISSUED FOR CONSTRUCTION	
3	ISSUED FOR BUILDING PERMIT	
4	ISSUED FOR SITE PLAN APPROVAL SUBMITTALS	

RESERVED

**FCA**  
FAUSTO CORTESE ARCHITECTS

2590 BETHURST RD. UNIT 7  
VAUGHAN, ONTARIO, L4H 3T8  
416-886-9000  
FCORTESE@FCARCHITECTS.CA

DRAWING: NEW SINGLE FAMILY DWELLING, 51 NAPIER STREET, KLEINBURG, ON

LANDSCAPE DETAILS

DATE	PROJECT NO.
01/25/24	2021-49
SCALE: 1 : 50	DRAWING NO.
DRAWN BY: Author	REVIEWED BY: L101
CHECKER:	