

C-001
C-002
C-003
C-004
C-005

This drawing is the property of E.R.A. Architects Inc. and may not be used or reproduced in any form without the prior written consent of E.R.A. Architects Inc. The Contractor and any other person who uses this drawing for any purpose other than that intended by E.R.A. Architects Inc. is responsible for any errors or omissions. The Contractor is responsible for any errors or omissions.

NO.	DATE	REVISION /ISSUANCE
1	2019-09-21	CONSERVATION PLAN - DRAFT
2	2019-09-11	CONSERVATION PLAN

NOT FOR CONSTRUCTION


LEGEND

E R A
 E.R.A. Architects Inc.
 1000 Dundas Street West, Suite 500
 Toronto, ON Canada M5T 2S1
 Tel: 416-593-8888
 Fax: 416-593-8889
 Email: info@era.ca



Project: **GEORGE MUNSHAW HOUSE CP**
 Address: 980 MAJOR MACKENZIE DR., VAUGHAN, ON
 For: D/G GROUP
 Project no.: 13-106
 Scale: 1:1500
 Drawn by: SC
 Reviewed by: JQ
 Drawing title: **SITE PLAN AT NEW LOCATION**

Sheet no.: **HA002**

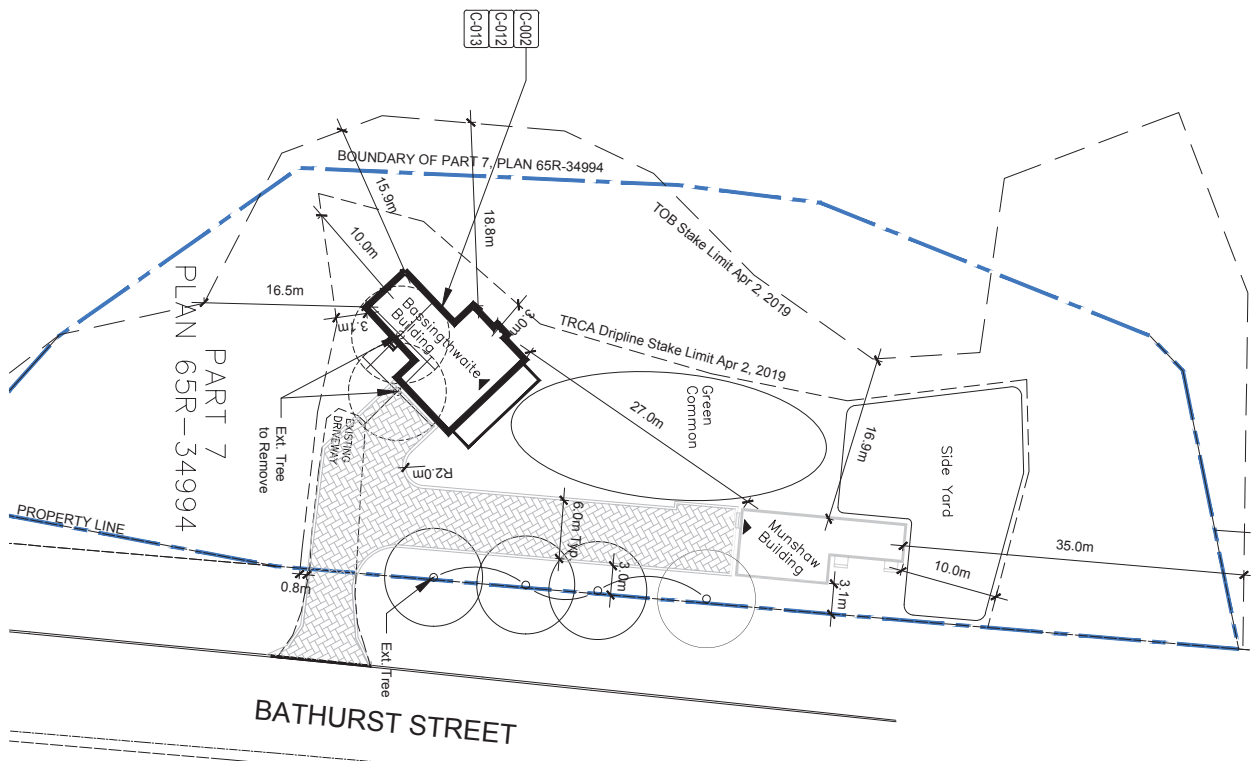

This drawing is the property of E.R.A. Architects Inc. and may not be used or reproduced in any form without the prior written consent of E.R.A. Architects Inc. The Contractor shall verify all dimensions and details on site prior to construction. The Contractor shall be responsible for any discrepancies between the drawing and the actual site conditions. The Contractor is responsible for any discrepancies between the drawing and the actual site conditions.

NO.	DATE	REVISION /ISSUANCE
1	2019-09-21	CONSERVATION PLAN - DWG#T
2	2019-09-11	CONSERVATION PLAN

NOT FOR CONSTRUCTION

LEGEND

E R A
 E.R.A. Architects Inc.
 10244 Bathurst Street, Suite 100
 Toronto, ON Canada M2R 2S1
 Tel: 416-291-1111
 Fax: 416-291-1112
 Email: info@era.ca



Project: **BASSINGTHWAITE HOUSE CP**
 Address: 10244 BATHURST ST., VAUGHAN, ON
 For: D/G GROUP
 Project no.: 13-106
 Scale: 1:1500
 Drawn by: SC
 Reviewed by: JQ
 Drawing title: **SITE PLAN AT NEW LOCATION**

Sheet no.: **HA002**