


KEY PLAN

N.T.S

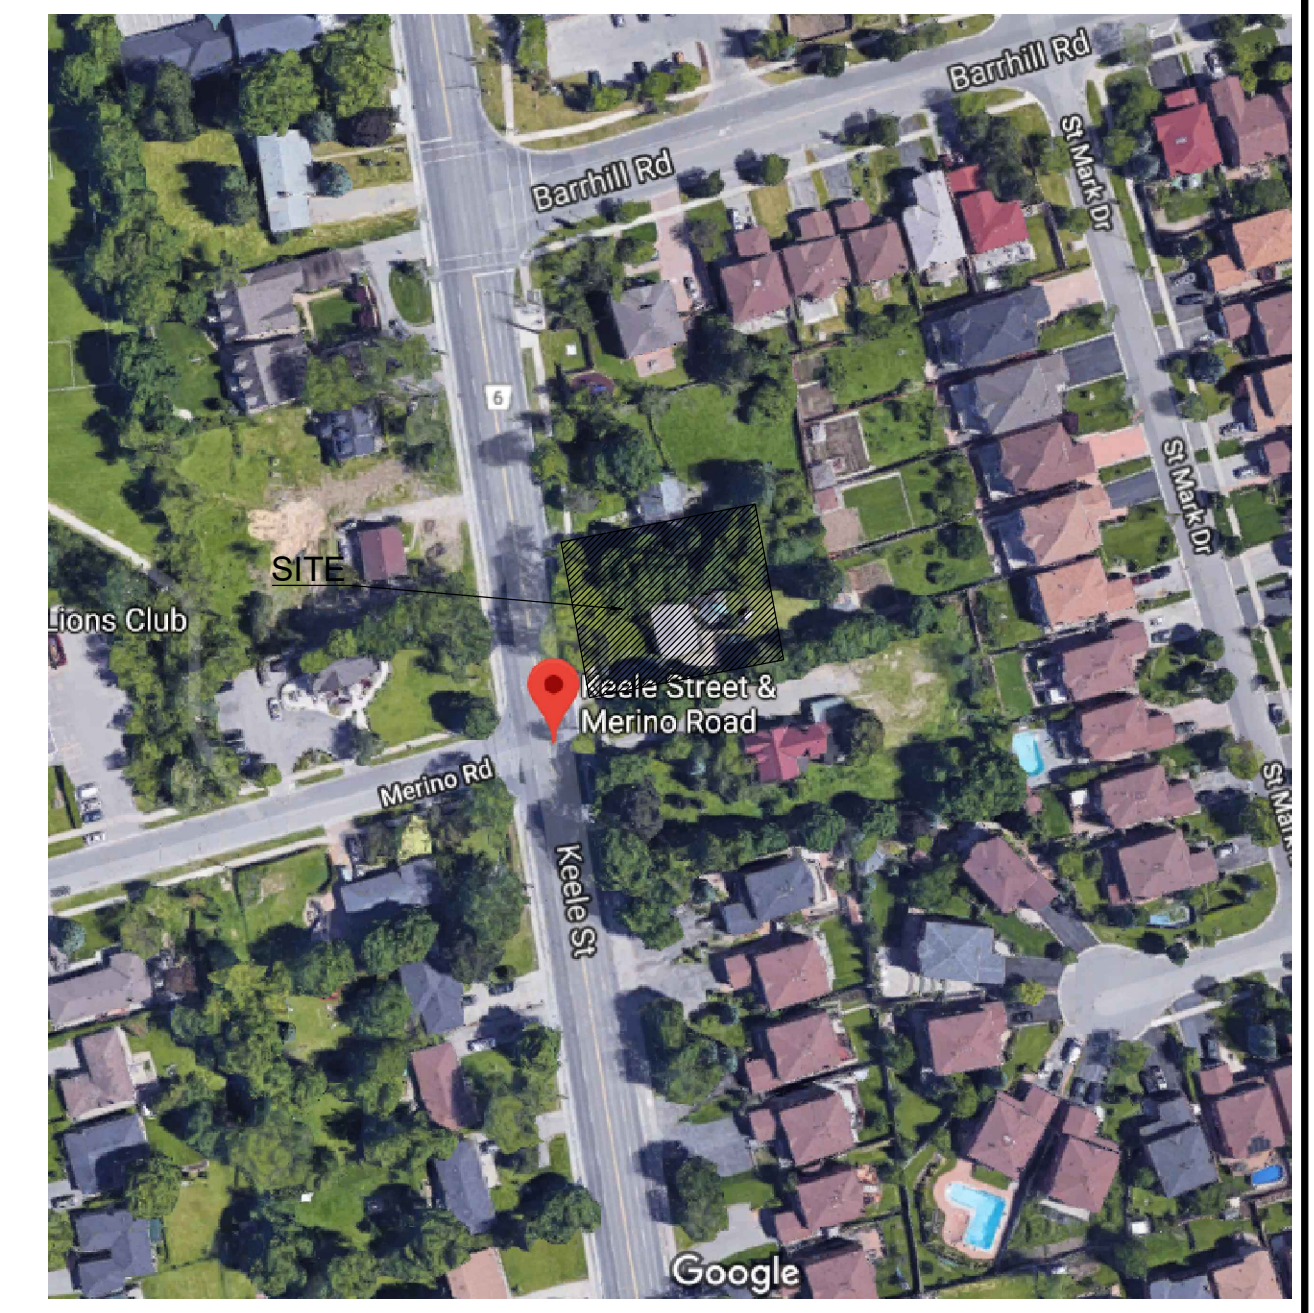

THESE DRAWINGS ARE NOT TO BE SCALED.  
ALL DIMENSIONS MUST BE VERIFIED BY CONTRACTOR PRIOR TO COMMENCEMENT OF ANY WORK. ANY DISCREPANCIES MUST BE REPORTED DIRECTLY TO SRN ARCHITECTS INC.

PROJECT CONSULTANTS:

ISSUED OR REVISION COMMENTS

NO.	DESCRIPTION	DATE	DWN	CHK
1	REVISED SITE PLAN FOR REVIEW	JAN 23 2017	MA	MA
2	REVISED SITE PLAN FOR REVIEW	JUNE 19 17	BJ	MS
3	REVISED SITE PLAN FOR REVIEW	JUNE 27 17	ESG	MS
4	ISSUED FOR SPA	AUG 24 17	BJ	MS
5	ISSUED FOR CITY REVIEW	JUN 13 18	NM	MS
6	ISSUED FOR CITY REVIEW	JUL 03 18	NM	MS
7	ISSUED FOR CITY REVIEW	NOV 21 18	NM	MS
8	ISSUED FOR VAUGHAN HERITAGE	MAR 15 19	NM	NMT

**SRN DESIGN LTD.**  
8395 JANE STREET, SUITE 203  
VAUGHAN, ONTARIO, L4K 5Y2  
T: 905-738-3177 | F: 905-738-5449

CLIENT  
LAURIER HARBOUR (KEELE) INC.

PROJECT/LOCATION  
9785, 9797 KEELE STREET  
VAUGHAN, ONTARIO

DRAWING  
SITE PLAN

DATE JUNE 13-18	SCALE 1 : 150
DRAWN BY BJ	CHECKED BY MS
PROJECT NUMBER 17005	DRAWING NUMBER SP100