

Кейтмор

Legend

[illegible]

Client/Project


CITY OF VAUGHAN
ISLINGTON AVENUE STREETScape
PHASE I

Title


EXISTING CONDITIONS AND REMOVALS PLAN

Project No. 160622476


Drawing No.	Sheet	Revision
L1	1 of 9	-

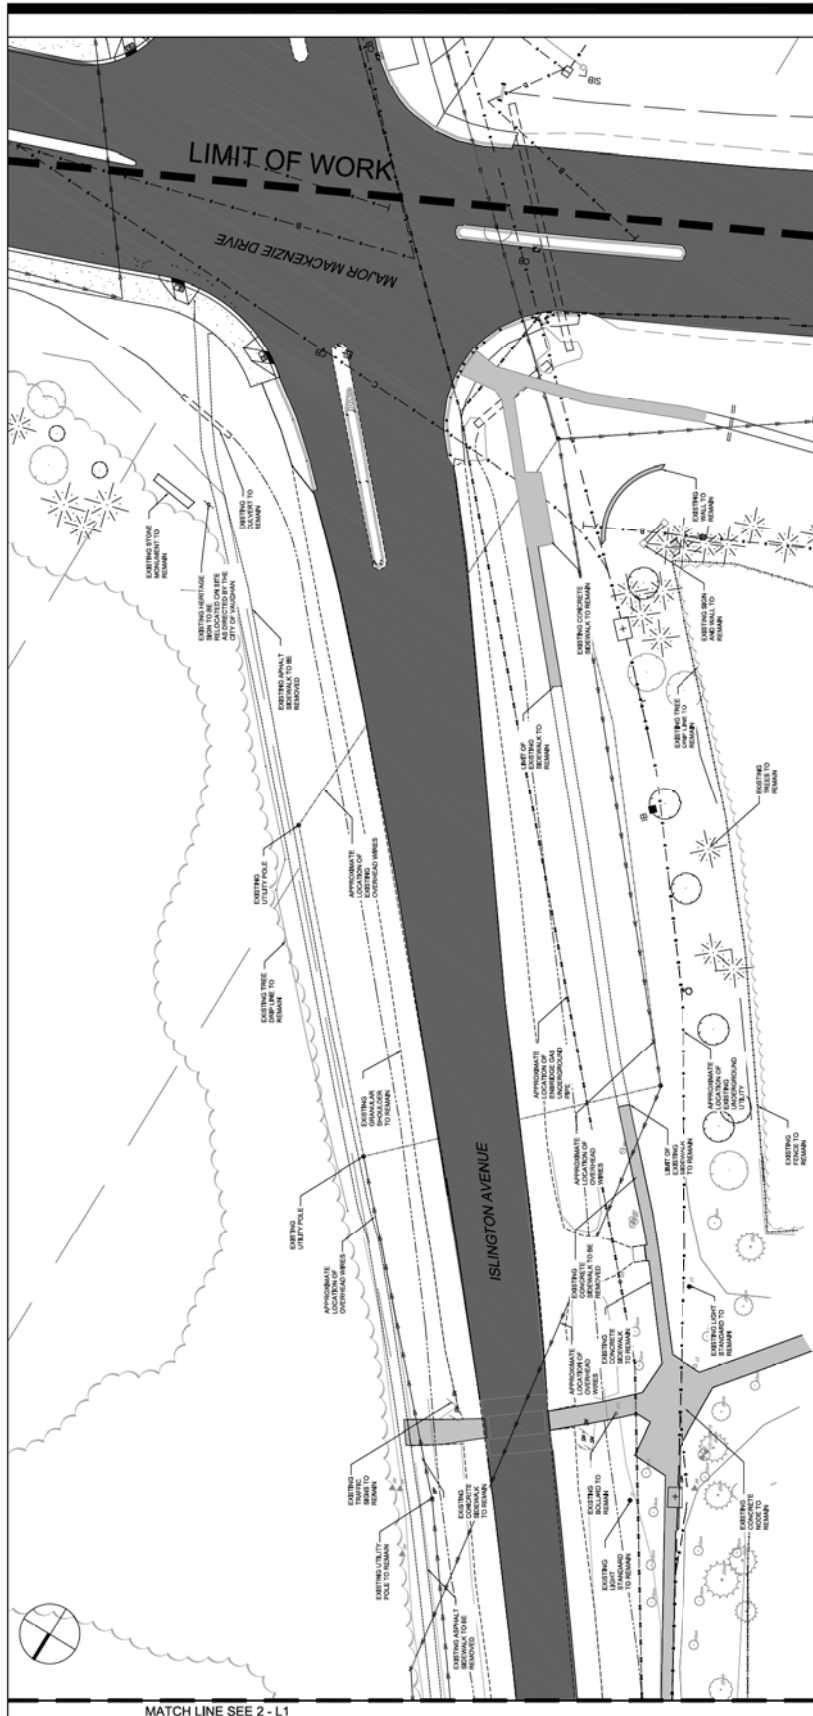

1 GATEWAY: MAJOR MACKENZIE DRIVE AT ISLINGTON AVENUE

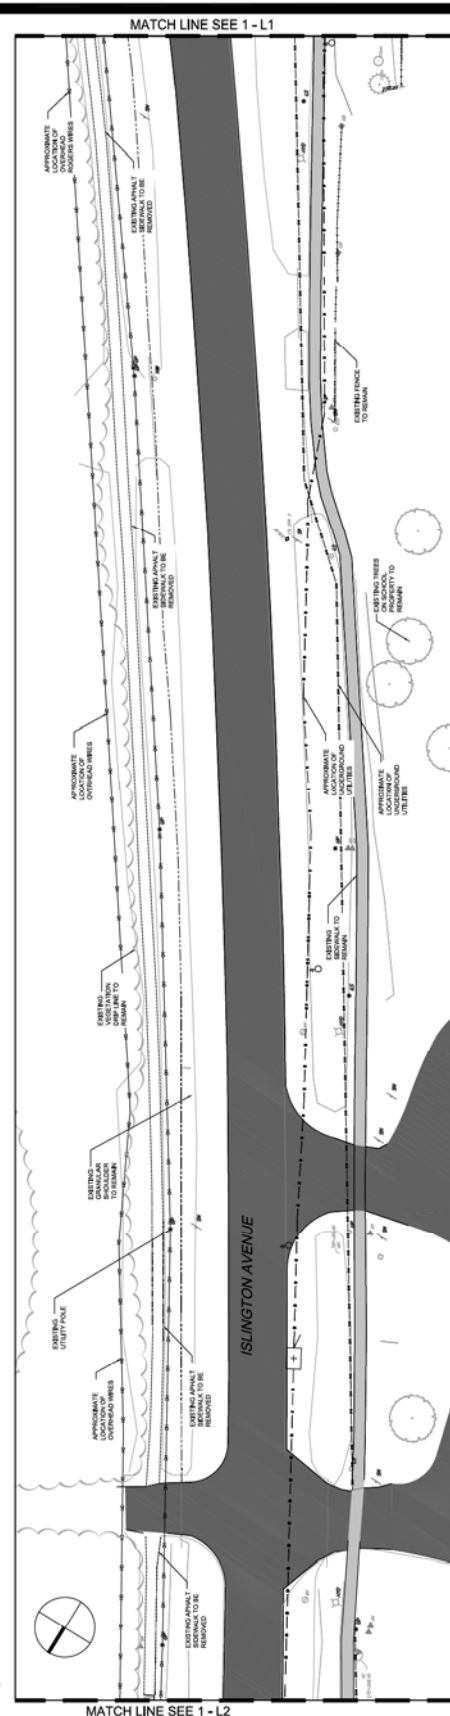

2 GATEWAY: ISLINGTON AVENUE TO FOSTER WOODS DRIVEWAY

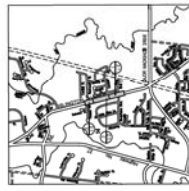




- EXISTING ELEVATION
- UNDERGROUND GAS
- OVERHEAD POWER
- UTILITY LINE
- UNDERGROUND UTILITY
- POWER/TELEPHONE
- UNDERGROUND UTILITY
- EXISTING VEGETATION
- EXISTING VEGETATION CUT LINE
- EXISTING VEGETATION CUT LINE
- EXISTING CURB
- EXISTING CURB
- EXISTING ROAD PAVEMENT
- EXISTING ROAD PAVEMENT
- EXISTING PAVING TO REMAIN
- EXISTING EDGE OF GRANULAR SHOULDER

Revision	By	Date	Description
1	MM	10/20/20	ISSUED FOR PERMIT
2	MM	10/20/20	ISSUED FOR PERMIT
Client/Project
CITY OF VAUGHAN
ISLINGTON AVENUE STREETScape
PHASE I

Title
EXISTING CONDITIONS AND
REMOVALS PLAN


Project No.
16052476
Scale
1" = 30'
Drawing No.
L2
Sheet
2 of 9
Revision

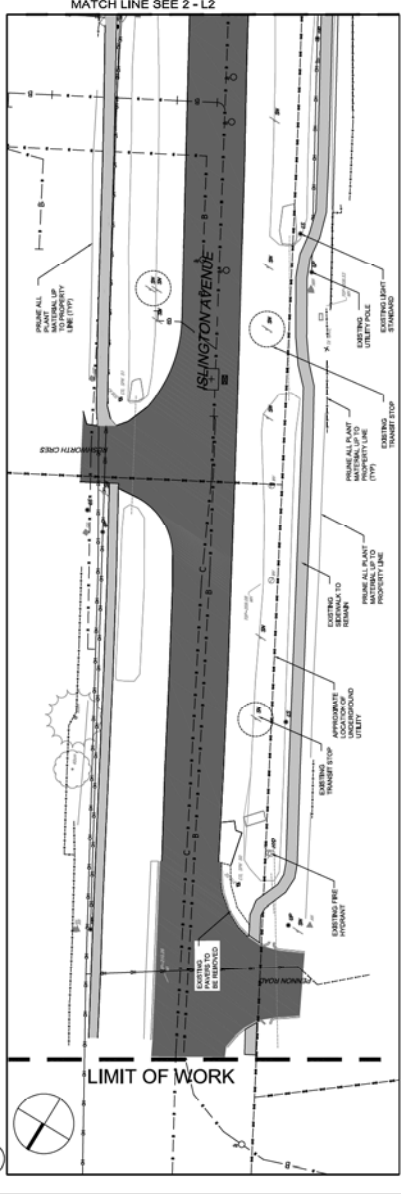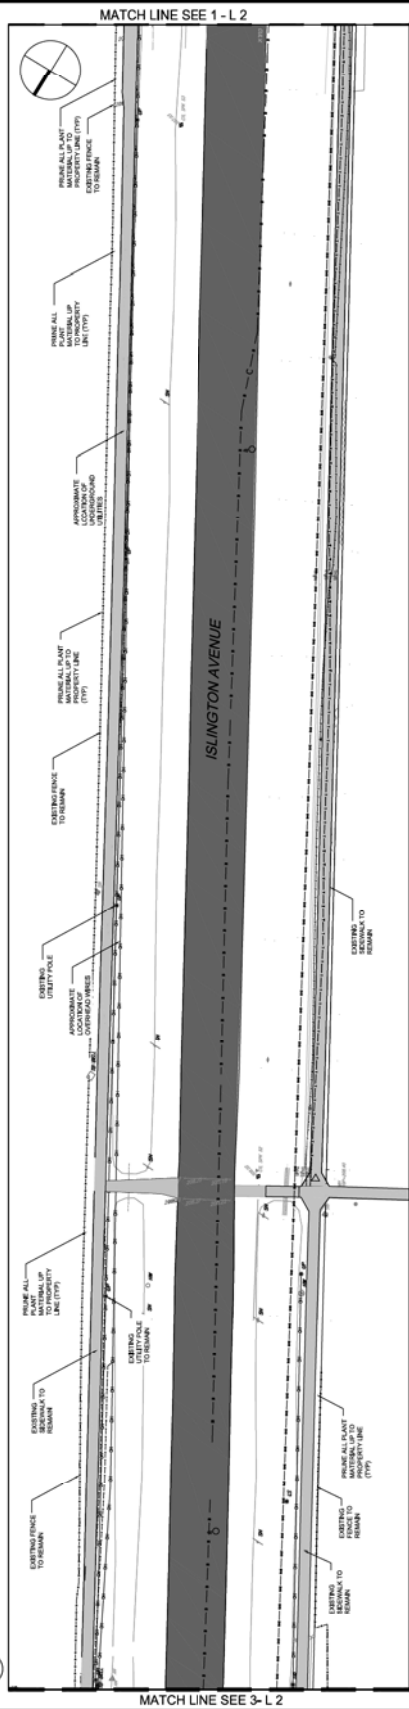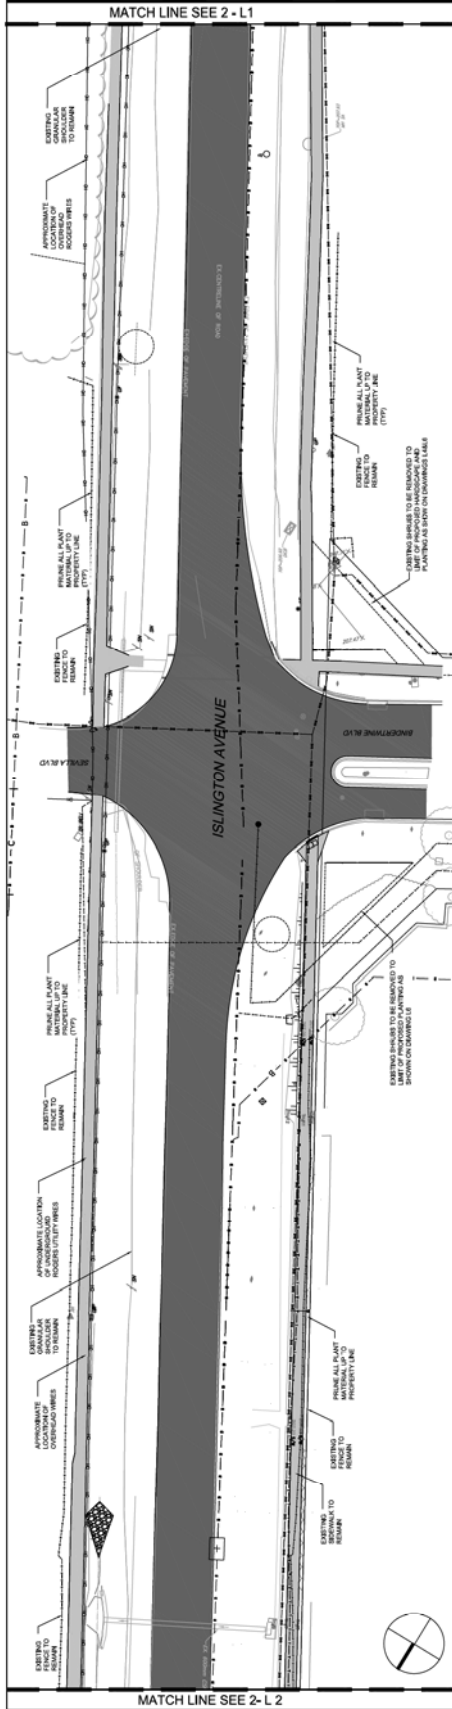

VILLAGE APPROACH ZONE: ISLINGTON AVENUE AT PENNOCK ROAD
SCALE: 1"=30'

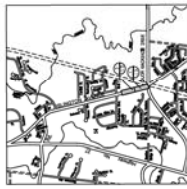

- EXISTING GRADE ELEVATION
- PROPOSED GRADE ELEVATION
- PROPOSED MANHOLE
- EXISTING FENCE
- PROPOSED FENCE
- PROPOSED CONCRETE BERM/PAVEMENT
- PROPOSED PAVEMENT
- EXISTING SWALE
- EXISTING VEGETATION OFF LINE
- EXISTING EDGE OF GRANULAR SHOULDER
- UNDERGROUND GAS
- UTILITY LINE
- UNDERGROUND ROADS
- POWER/TELEPHONE
- UNDERGROUND UTILITY
- UNDERGROUND CABLE



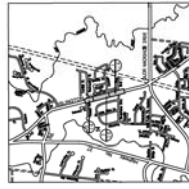


- EXISTING GRADE ELEVATION
- PROPOSED ANTI-SLOPE
- EXISTING FENCE
- PROPOSED FENCE
- PROPOSED CONCRETE SERRAVALLE
- PROPOSED PAVEMENT
- EXISTING VEGETATION LINE
- EXISTING SWALE
- EXISTING EDGE OF GRANULAR SHOULDER
- UNDERGROUND GAS UTILITY LINE
- OVERHEAD POWER LINE
- UNDERGROUND POWER LINE
- UNDERGROUND UNDERGROUND
- UTILITY LINE
- RELL UNDERGROUND CABLE


Revision	By	Date	Description
1	10/10/20	10/10/20	10/10/20
2	10/10/20	10/10/20	10/10/20
CITY OF VAUGHAN
ISLINGTON AVENUE STREETScape
PHASE I


LAYOUT AND GRADING PLAN

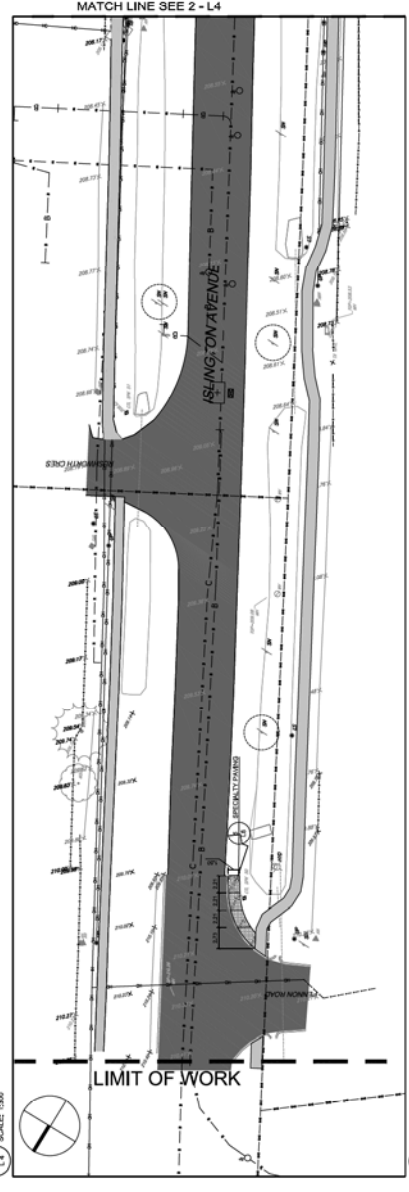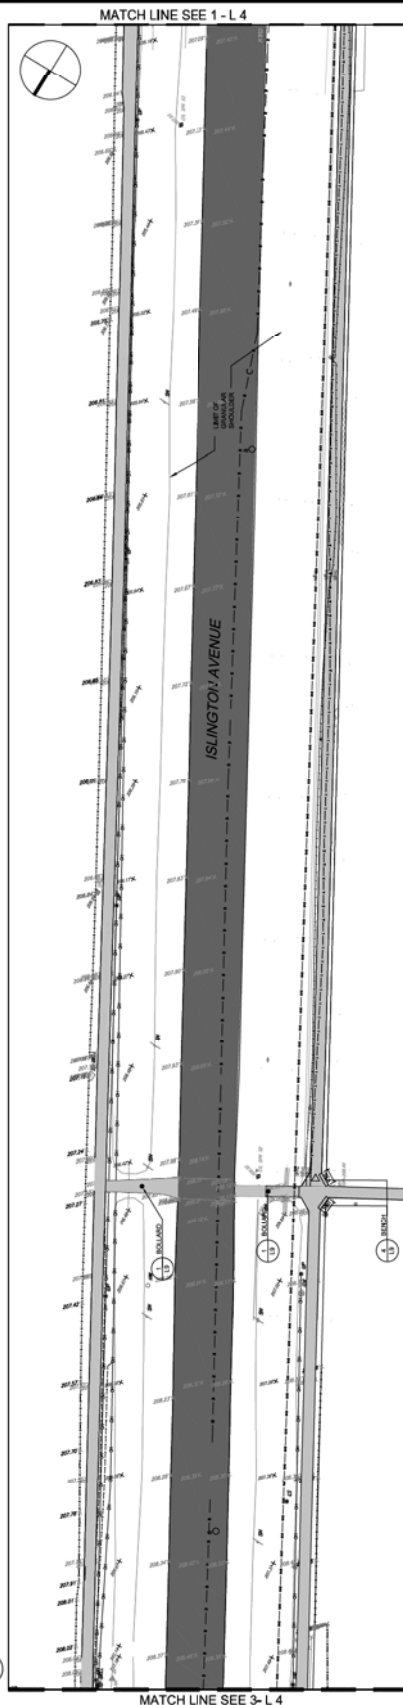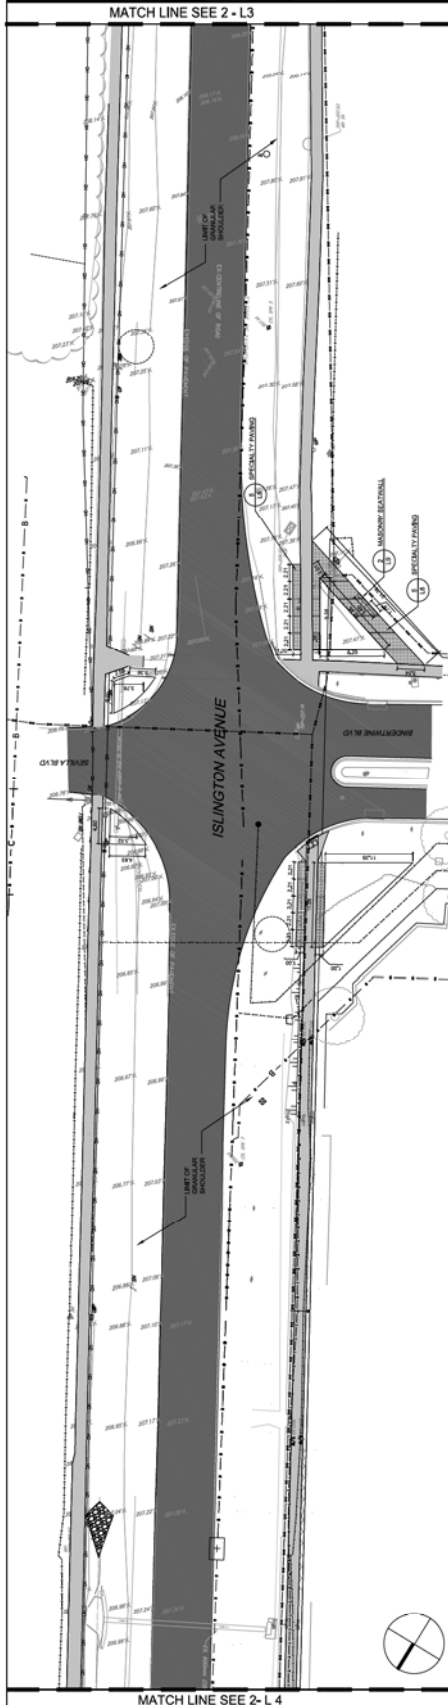


Village Approach Zone: Islington Avenue at Penninc Road

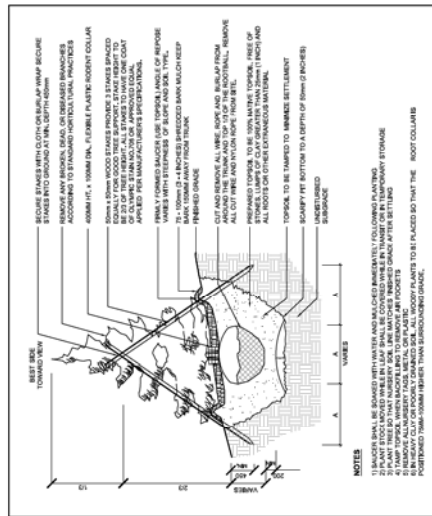


2 TYPICAL CONIFEROUS TREE PLANTING - ON SLOPE

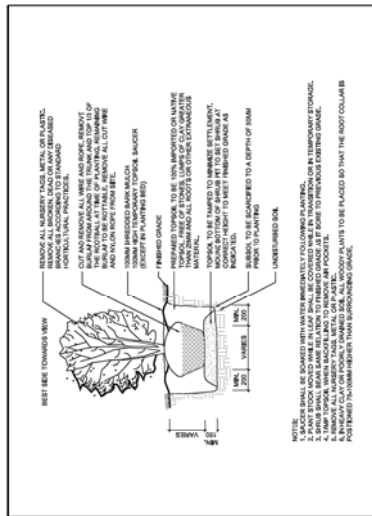


6 TYPICAL SHRUB PLANTING

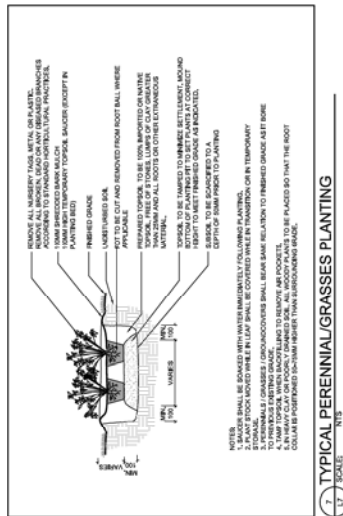


7 TYPICAL PERENNIAL/GRASSES PLANTING

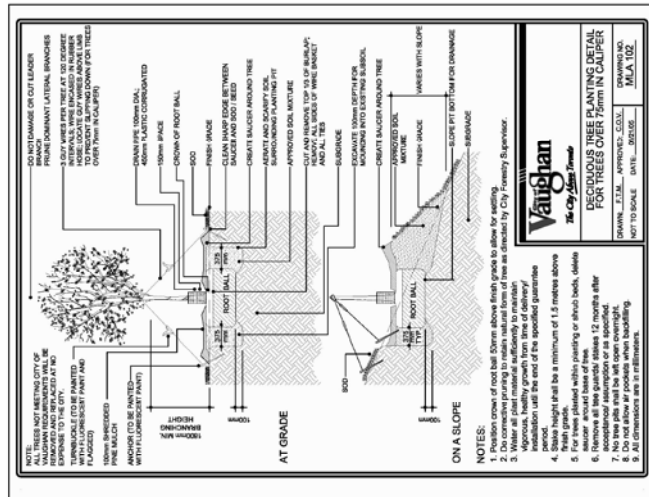


2 BOULEVARD TREE DETAIL - SECTION - JULA 202

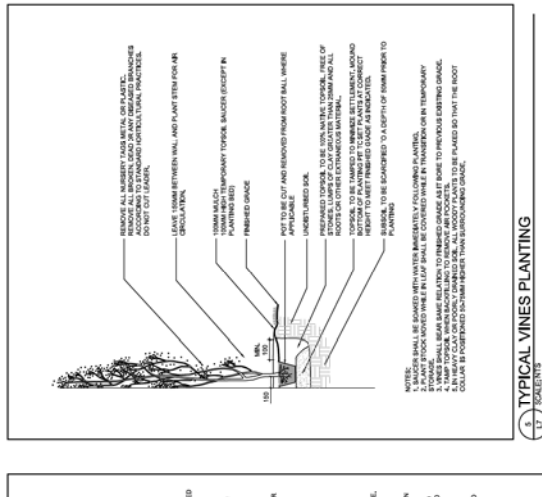

§ TYPICAL VINES PLANTING

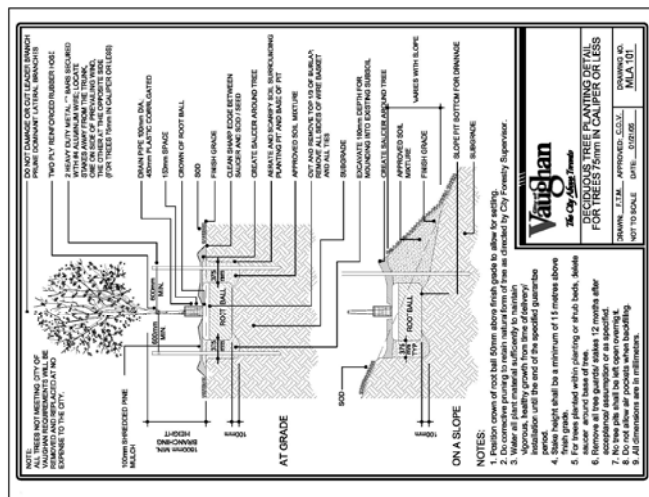

DECIDUOUS TREE PLANTING DETAIL

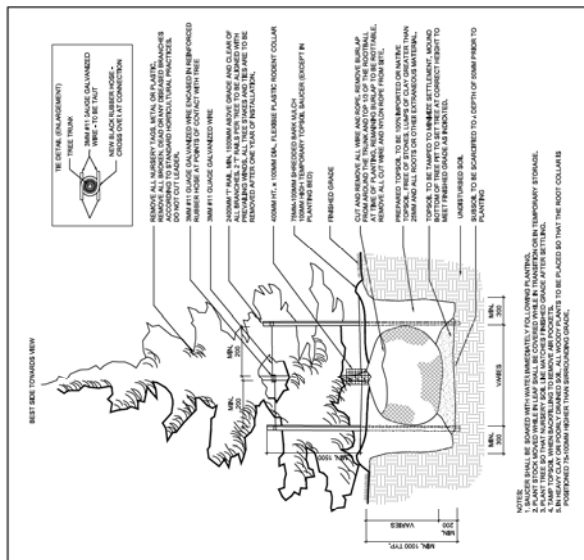


4. TYPICAL CONIFEROUS TREE PLANTING

Revision	By	Date	Notes
1	10/10/20		
2	10/10/20		
Client/Project
CITY OF VAUGHAN
150 KING AVENUE STREETSCOPE
PHASE I


Title
LANDSCAPE DETAILS

Project No.
16022405
Scale
AS NOTED
Drawing No.
Sheet
9 of 9
Revision

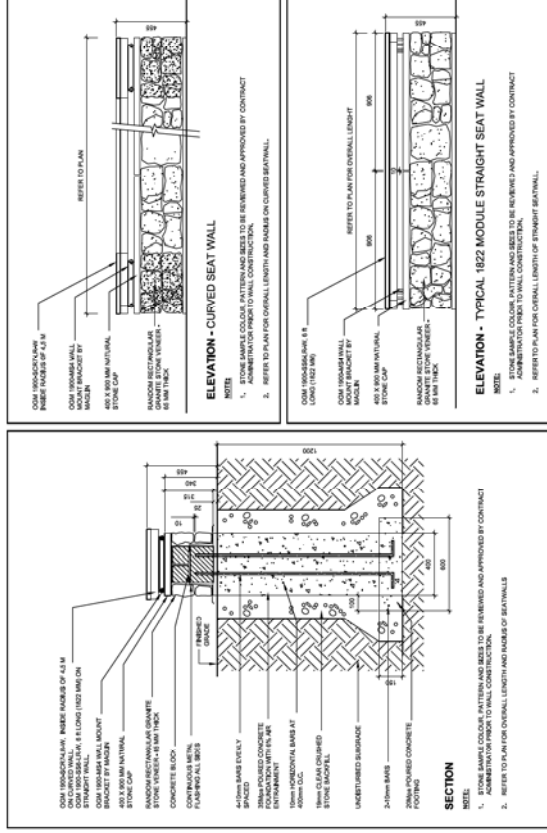


310 SERIES


MLB310-W

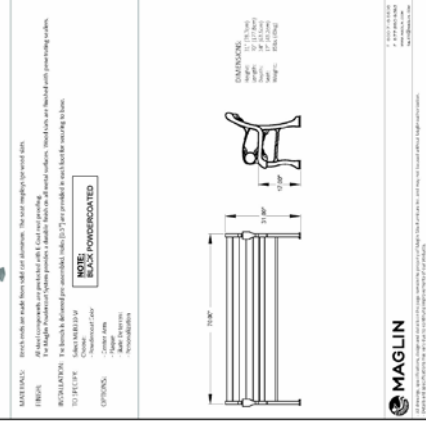

1 BENCH
1.5 SCALE 1/8"

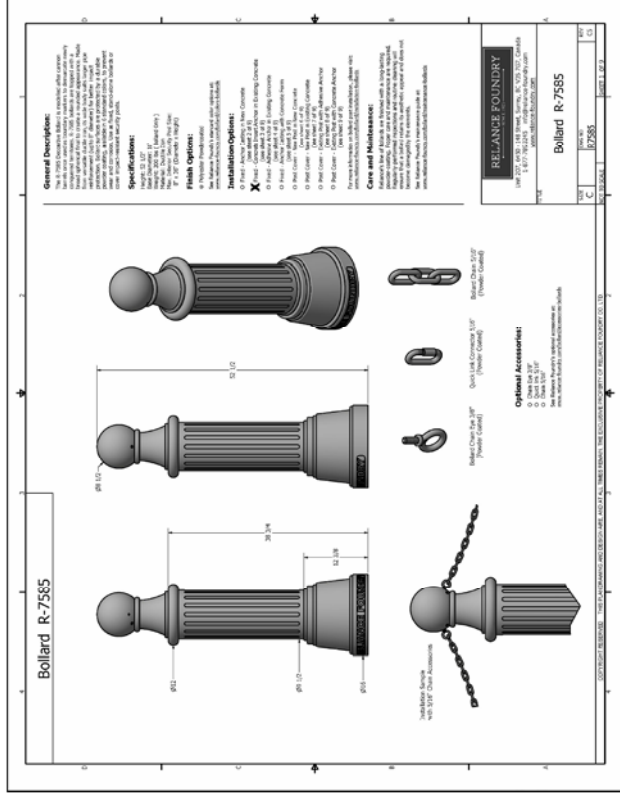

1 BOLLARD
1.5 SCALE 1/8"

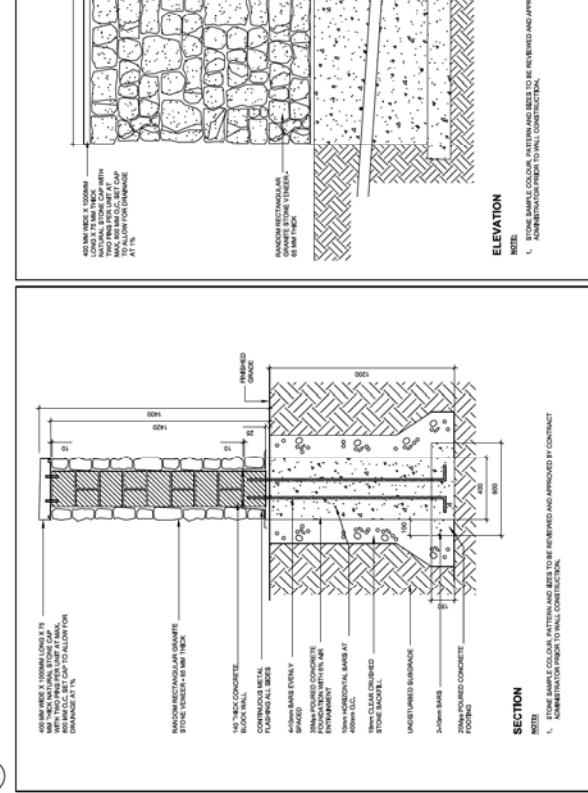

1 MASONRY GATEWAY WALL
1.5 SCALE 1/8"