



FRONT ELEVATION




REAR ELEVATION



RIGHT-SIDE ELEVATION



LEFT-SIDE ELEVATION

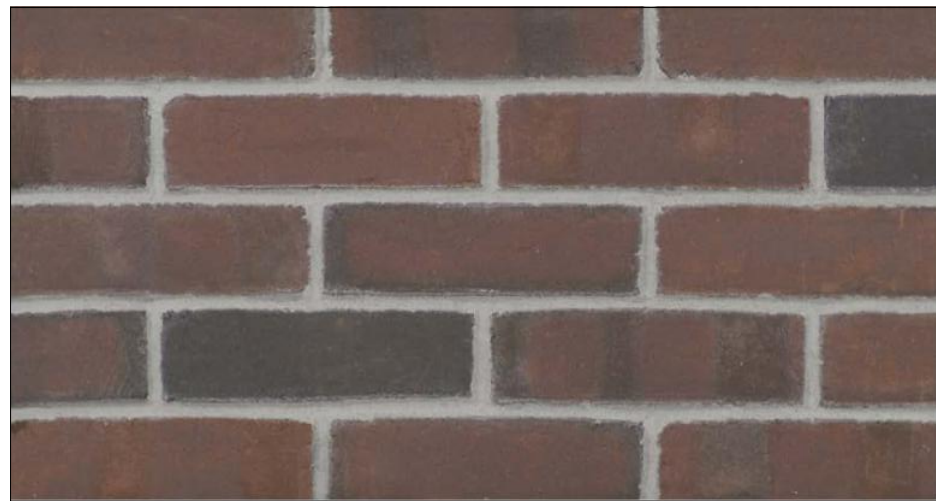

BRICK: 5I-DDX (MODULAR) MANGO'S MASONRY



SOFFIT AND FASCIA (BLACK)

LIME STONE FIN. CORNICE
MOLDINGS (AT FRONT)
LIME STONE FIN. HEADERS,
SOURROUNDS & SILLS (AT
FRONT)



NATURAL MAN-MADE STONE OR
EQUIVALENT PRE-CAST FIN.
CORNICE MOLDINGS, SURROUNDS,
HEADERS & SILLS AT BACK AND
SIDE ELEVATIONS (TYP). AS
SPEC'D.




HALF ROUND GUTTERS AND LEADERS (BLACK)



ROOF SHINGLES:
IKO ASPHALT CAMBRIDGE

WINDOWS

E-SERIES - DOUBLE-HUNG BY
ANDERSEN WINDOW AND DOORS
MADE OF WOOD WITH AN
ALUMINUM EXTERIOR
(CHARCOAL BLACK)

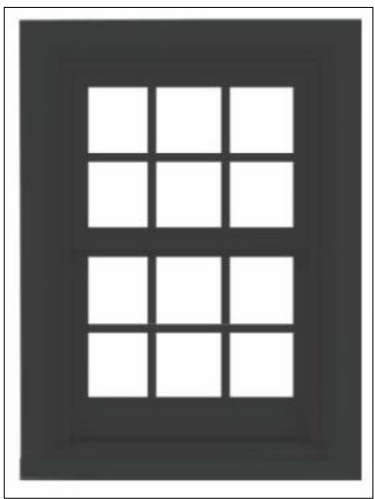

WINDOW SHUTTERS
COMPOSITE WOOD
PANEL SHUTTERS BY
ELITE MOULDINGS
(CHARCOAL BLACK)



ATTACHMENT 6



TYPICAL LIMESTONE FINISH PILASTER DETAILS

DETAIL NO.
DETAIL
SHEET NO.

REVISIONS

NO.		DATE
1	ISSUED FOR FIRE APPLICATION CONSULTATION	02/26/2019
2	ROOF LINE & G.F.A. ADJUSTMENTS	04/26/2019
3	ROOF LINE & G.F.A. ADJUSTMENTS	04/30/2019
4	ISSUED FOR S.P.A.	06/12/2019
5	RE-ISSUED FOR S.P.A.	08/21/2019
6	RE-ISSUED FOR S.P.A.	10/18/2019
7	RE-ISSUED FOR S.P.A.	11/28/2019

LEGEND

ARCHITECTURAL SEAL:-


STRUCTURAL SEAL:-

ALL DRAWINGS ARE THE PROPERTY OF GEORGIO LOLOS DESIGN
INC. AND THEY ARE NOT TO BE REPRODUCED IN WHOLE OR IN
PART WITHOUT WRITTEN CONSENT FROM THE DESIGNER.
CONTRACTOR TO CHECK AND VERIFY ALL DIMENSIONS
BEFORE COMMENCING WORK AND TO REPORT ANY
DISCREPANCIES TO THE DESIGNER.
DO NOT SCALE DRAWINGS.

CONSULTING DESIGN BY:

Georgio Lolos Design Inc.

A Division of Delta Design

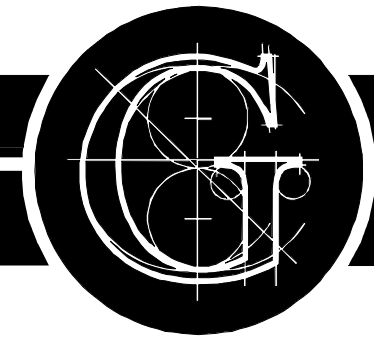

Distinctive & Innovative Design

220-17 DUNCAN MILL RD
TORONTO, ONTARIO
M3B 3J6
TEL: (416) 635-5708
FAX: (416) 794-7798
glolos@glolosdesigns.com

BATTAGLIA ARCHITECT INC.

1050 McNICOLL AV. TEL: (416) 492-7772
SCARBOROUGH, ONT. battaglia.arch@gmail.com
M1W 2L8

PROPOSED 3 STOREY DWELLING FOR:
ADAMKOWSKI-DE FAVERI
RESIDENCE
27 LESTER B. PEARSON ST.
VAUGHAN, ONTARIO

MATERIALS

DRAWN BY: D. POVEDA	CHECKED BY: GL	SHEET A-12
DATE FEB. 2019	SCALE 3/16" = 1'-0"	FILE 19-06