




FRONT ELEVATION

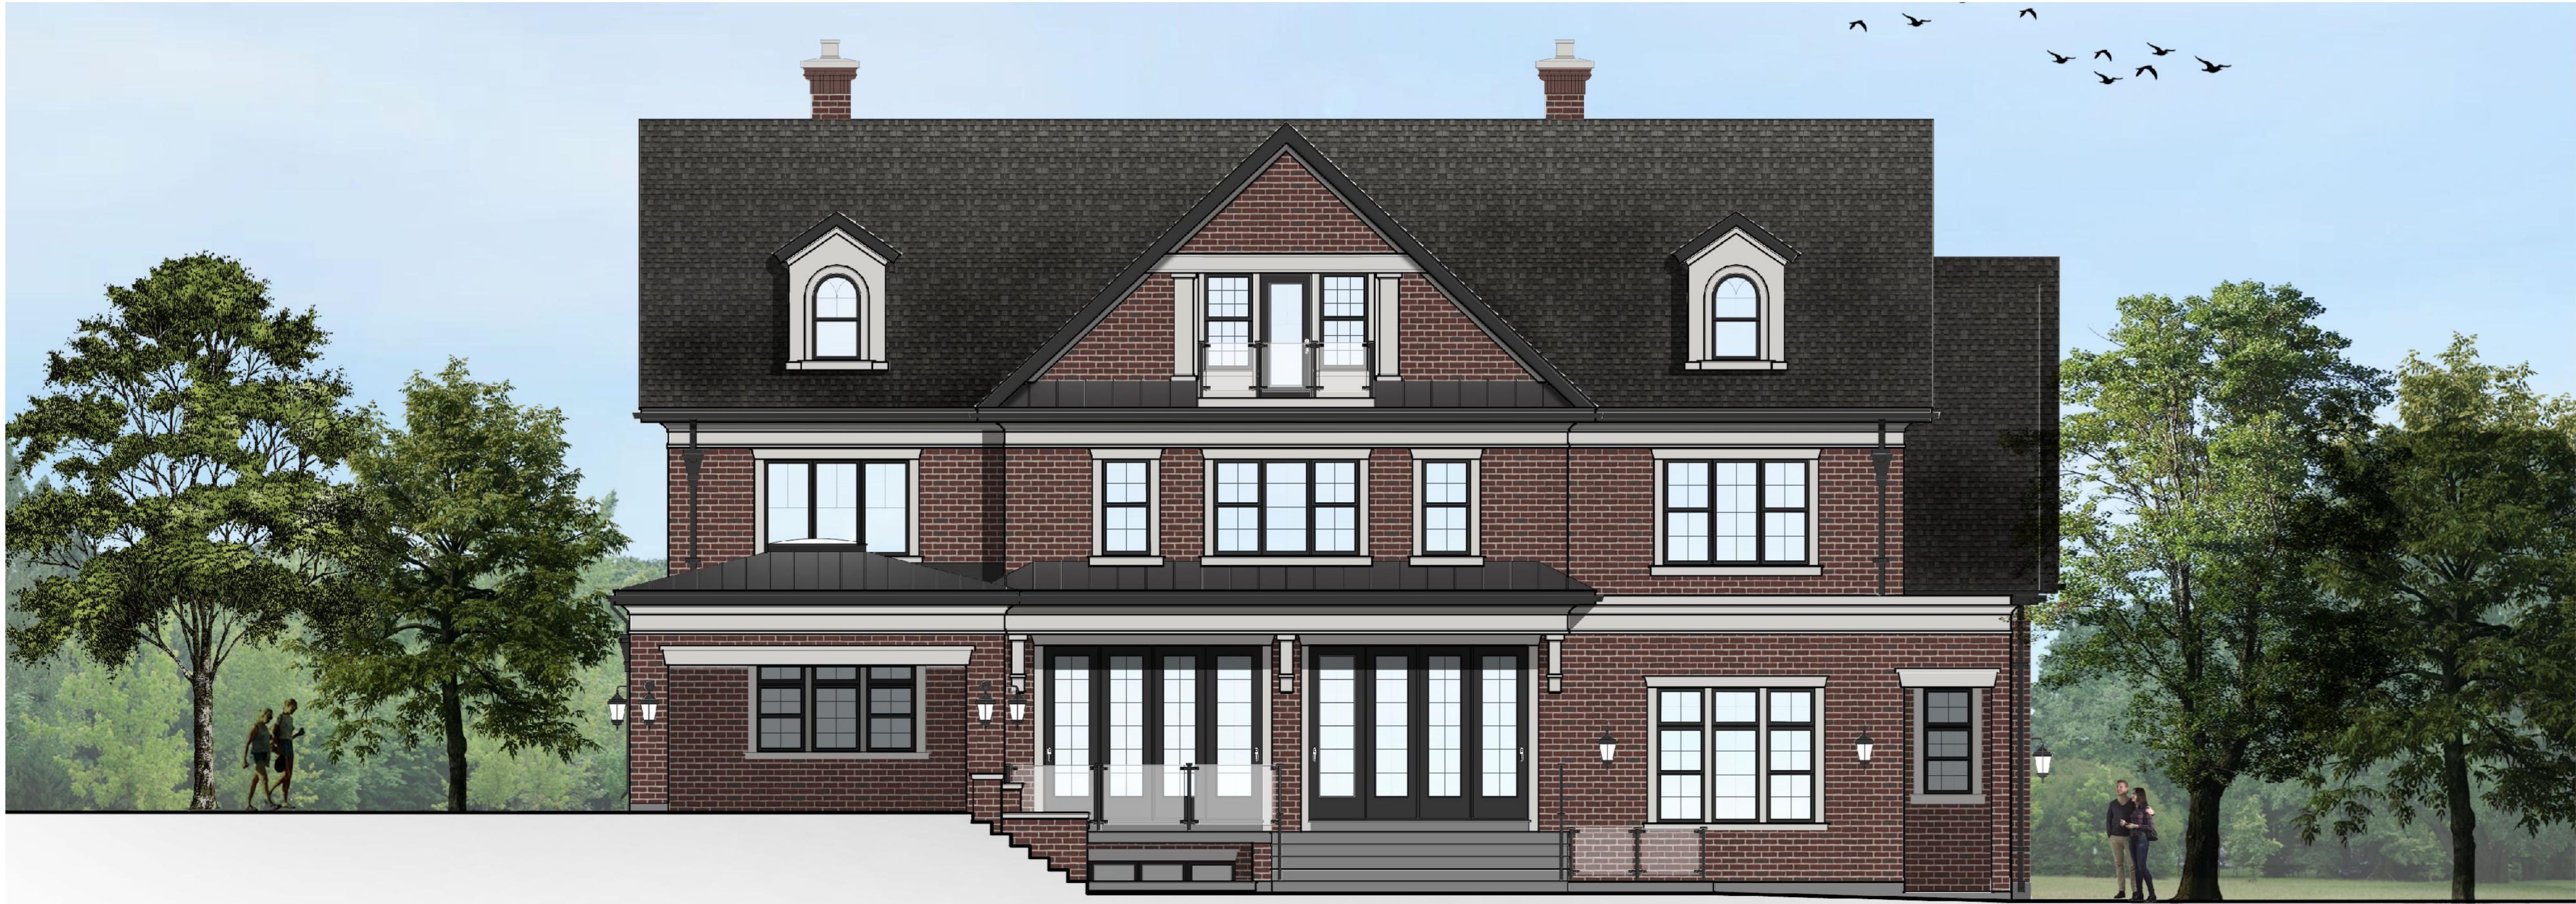

REAR ELEVATION

DETAIL NO.
SHEET NO.

REVISIONS

NO.		DATE
1	ISSUED FOR FIRE APPLICATION CONSULTATION	02/26/2019
2	ROOF LINE & G.F.A. ADJUSTMENTS	04/26/2019
3	ROOF LINE & G.F.A. ADJUSTMENTS	04/30/2019
4	ISSUED FOR S.P.A.	06/12/2019
5	RE-ISSUED FOR S.P.A.	08/21/2019
6	RE-ISSUED FOR S.P.A.	10/18/2019
7	RE-ISSUED FOR S.P.A.	11/28/2019

LEGEND

ARCHITECTURAL SEAL: STRUCTURAL SEAL:

ALL DRAWINGS ARE THE PROPERTY OF GEORGIO LOLOS DESIGN INC. AND THEY ARE NOT TO BE REPRODUCED IN WHOLE OR IN PART WITHOUT WRITTEN CONSENT FROM THE DESIGNER.
CONTRACTOR TO CHECK AND VERIFY ALL DIMENSIONS BEFORE COMMENCING WORK AND TO REPORT ANY DISCREPANCIES TO THE DESIGNER.
DO NOT SCALE DRAWINGS.

CONSULTING DESIGN BY:
Georgio Lolos Design Inc.
A Division of Delta Design

Distinctive & Innovative Design

220-17 DUNCAN MILL RD
TORONTO, ONTARIO
M9B 3J6
TEL: (416) 635-5708
FAX: (416) 794-7798
gloles@glolodesigns.com

BATTAGLIA ARCHITECT INC.

1050 McNICOLL AV. TEL: (416) 492-7772
SCARBOROUGH, ONT. battaglia.arch@gmail.com
M1W 2L8


PROPOSED 3 STOREY DWELLING FOR:
**ADAMKOWSKI-DE FAVERI
RESIDENCE**
27 LESTER B. PEARSON ST.
VAUGHAN, ONTARIO

RENDERS

DRAWN BY: D. POVEDA	CHECKED BY: G.L.	SHEET A-10
DATE FEB. 2019	SCALE 3/16" = 1'-0"	FILE 19-06



RIGHT-SIDE ELEVATION

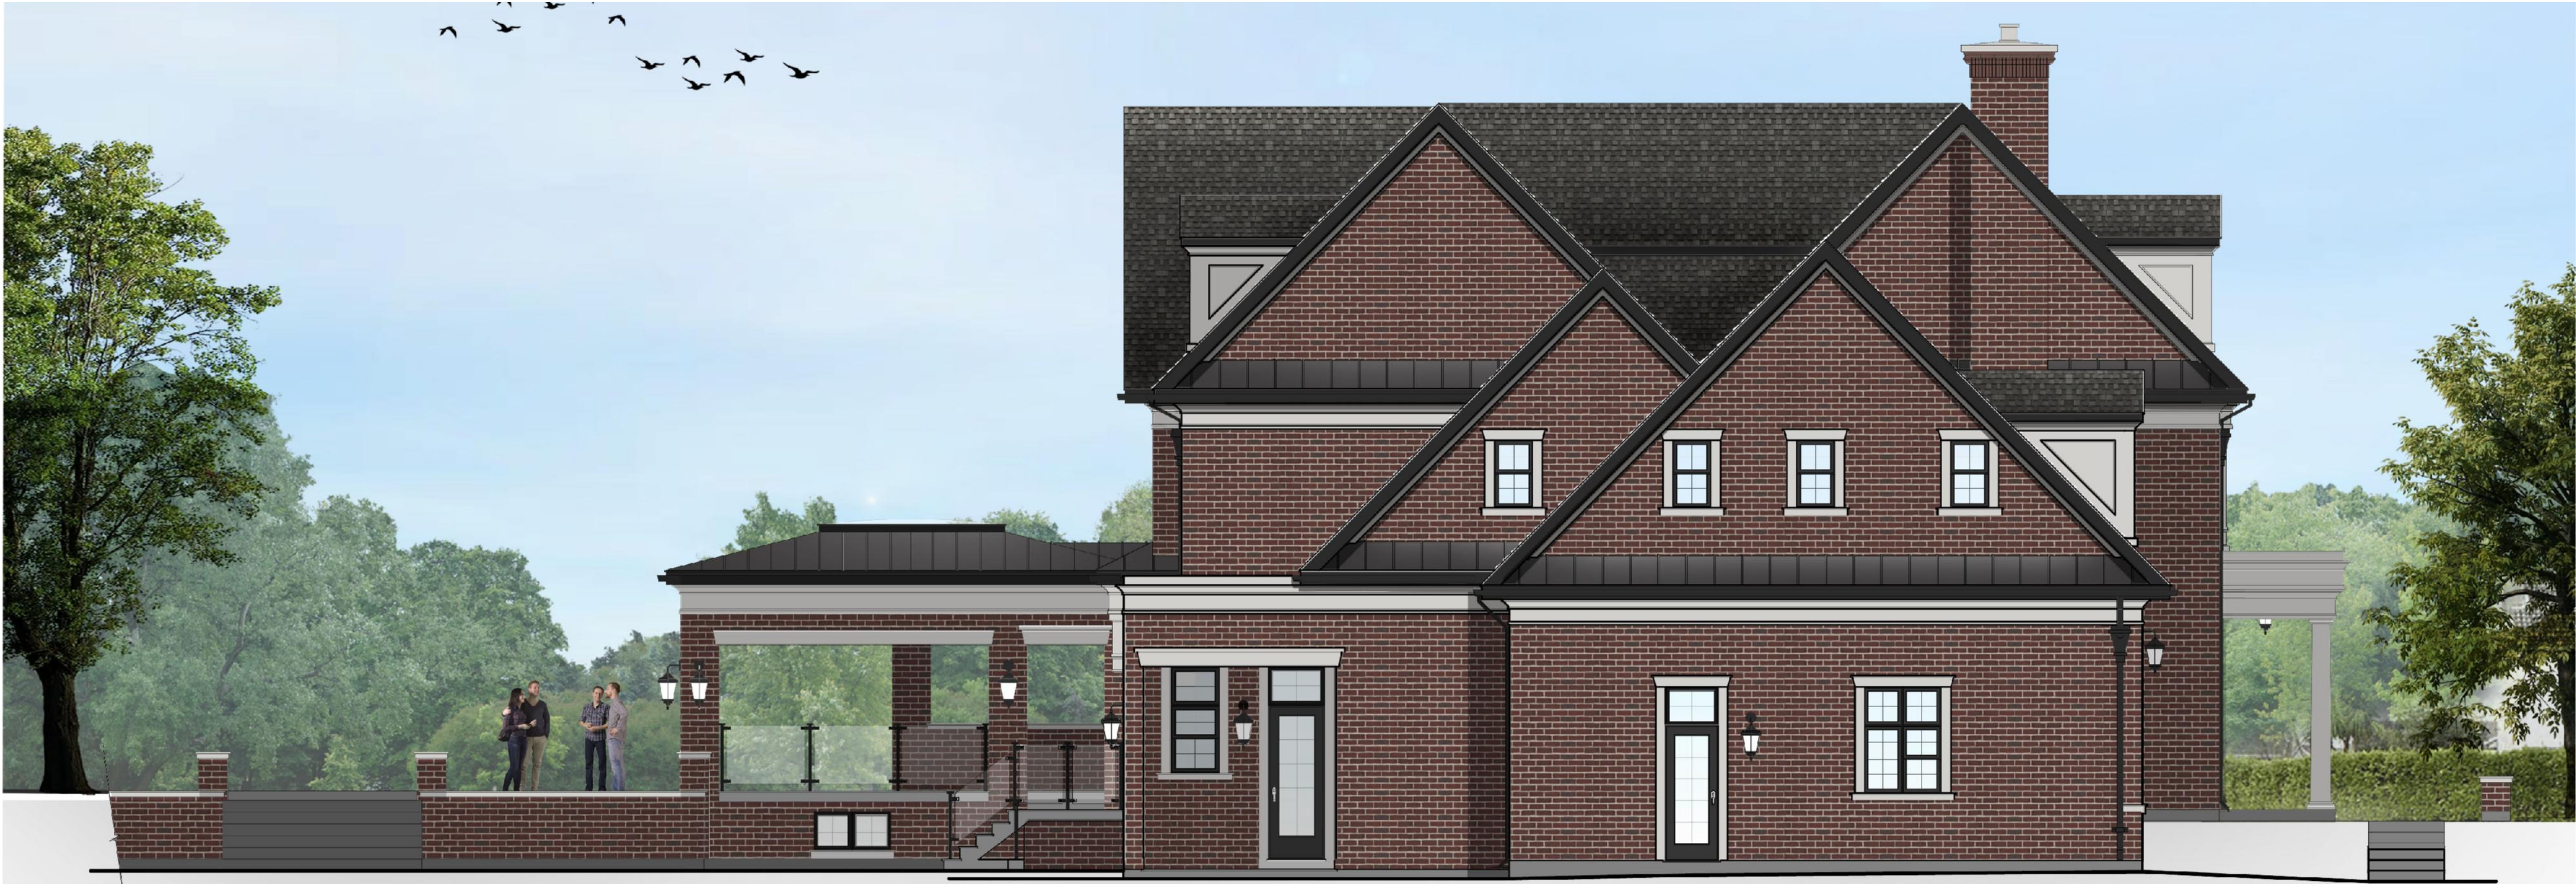

LEFT-SIDE ELEVATION

DETAIL NO.
DETAIL
SHEET NO.

REVISIONS

NO.		DATE
1	ISSUED FOR FIRE APPLICATION CONSULTATION	02/26/2019
2	ROOF LINE & G.F.A. ADJUSTMENTS	04/26/2019
3	ROOF LINE & G.F.A. ADJUSTMENTS	04/30/2019
4	ISSUED FOR S.P.A.	06/12/2019
5	RE-ISSUED FOR S.P.A.	08/21/2019
6	RE-ISSUED FOR S.P.A.	10/18/2019
7	RE-ISSUED FOR S.P.A.	11/28/2019

LEGEND

ARCHITECTURAL SEAL:-


STRUCTURAL SEAL:-

ALL DRAWINGS ARE THE PROPERTY OF GEORGIO LOLOS DESIGN INC. AND THEY ARE NOT TO BE REPRODUCED IN WHOLE OR IN PART WITHOUT WRITTEN CONSENT FROM THE DESIGNER.
CONTRACTOR TO CHECK AND VERIFY ALL DIMENSIONS BEFORE COMMENCING WORK AND TO REPORT ANY DISCREPANCIES TO THE DESIGNER.
DO NOT SCALE DRAWINGS.

CONSULTING DESIGN BY:

Georgio Lolos Design Inc.

A Division of Delta Design

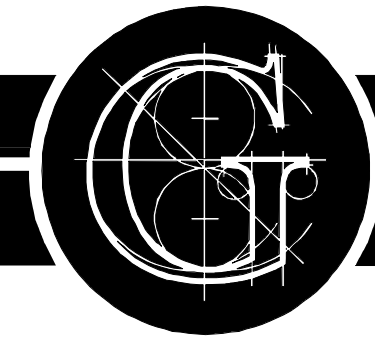

Distinctive & Innovative Design

220-17 DUNCAN MILL RD
TORONTO, ONTARIO
M9B 3J6
TEL: (416) 635-5708
FAX: (416) 794-7798
glolos@glolosdesigns.com

BATTAGLIA ARCHITECT INC.

1050 McNICOLL AV. TEL: (416) 492-7772
SCARBOROUGH, ONT. battaglia.arch@gmail.com
M1W 2L8

PROPOSED 3 STOREY DWELLING FOR:
**ADAMKOWSKI-DE FAVERI
RESIDENCE**
27 LESTER B, PEARSON ST.
VAUGHAN, ONTARIO

RENDERS

DRAWN BY: D. POVEDA	CHECKED BY: GL	SHEET A-11
DATE FEB. 2019	SCALE 3/16" = 1'-0"	FILE 19-06