



TO	ISSUED	DATE
CITY	PRELIMINARY REVIEW	MAR 04/18
CITY	REVIEW	JUN 11/18
CITY	REVIEW	AUG 18/19


NO	REVISION	DATE
1		

PROJECT
**PROPOSED TWO
STOREY HOUSE**

705 NASHVILLE RD., VAUGHAN

DESCRIPTION
FRONT ELEVATION

DRAWN P.V.	CHECKED -
PLOTTED DATE AUG. 18/19	DRAWING No.
SCALE 3/16" = 1'-0"	A4

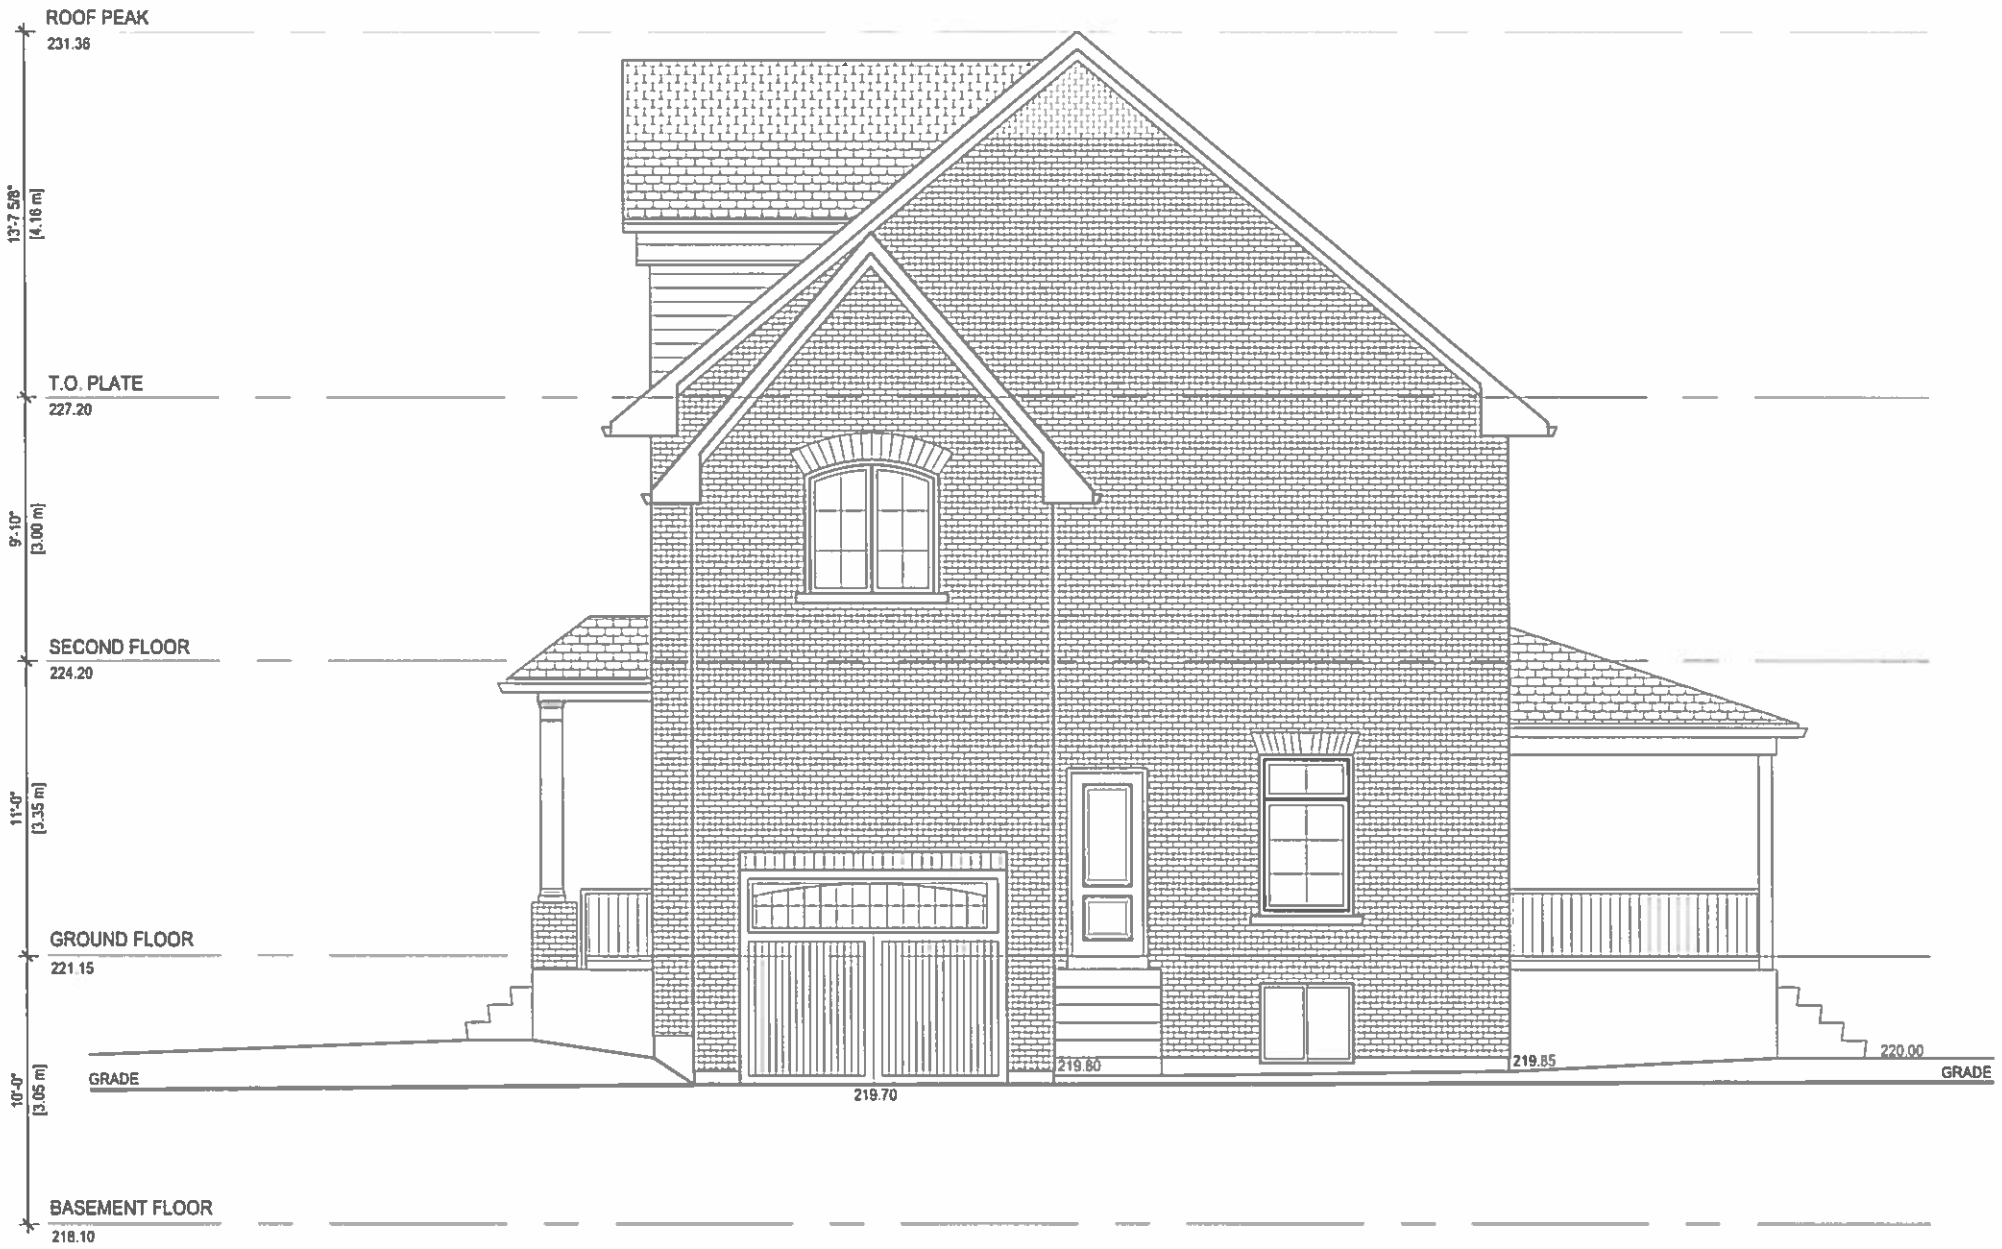

TO	ISSUED	DATE
CITY	PRELIMINARY REVIEW	MAR. 04/18
CITY	REVIEW	JUN. 11/18
CITY	REVIEW	AUG. 18/19

NO	REVISION	DATE
1		

PROJECT
*PROPOSED TWO
STOREY HOUSE*

705 NASHVILLE RD., VAUGHAN

DESCRIPTION
SIDE ELEVATION

DRAWN P.V.	CHECKED -
PLOTTED DATE AUG. 18/19	DRAWING No.
SCALE 3/16" = 1'-0"	A5



TO	ISSUED	DATE
CITY	PRELIMINARY REVIEW	MAR 04/18
CITY	REVIEW	JUN. 11/18
CITY	REVIEW	AUG. 18/19
NO	REVISION	DATE
1	-	-

PROJECT
**PROPOSED TWO
STOREY HOUSE**

705 NASHVILLE RD., VAUGHAN

DESCRIPTION
REAR ELEVATION

DRAWN P.V.	CHECKED -
PLOTTED DATE AUG. 18/19	DRAWING No.
SCALE 3/16" = 1'-0"	A6



TO	ISSUED	DATE
CITY	PRELIMINARY REVIEW	MAR 04/18
CITY	REVIEW	JUN. 11/18
CITY	REVIEW	AUG. 18/19


NO	REVISION	DATE
1	-	-

PROJECT
**PROPOSED TWO
STOREY HOUSE**


705 NASHVILLE RD., VAUGHAN

DESCRIPTION
SIDE ELEVATION


DRAWN P.V.	CHECKED -
PLOTTED DATE AUG. 18/19	DRAWING No.
SCALE 3/16" = 1'-0"	A7

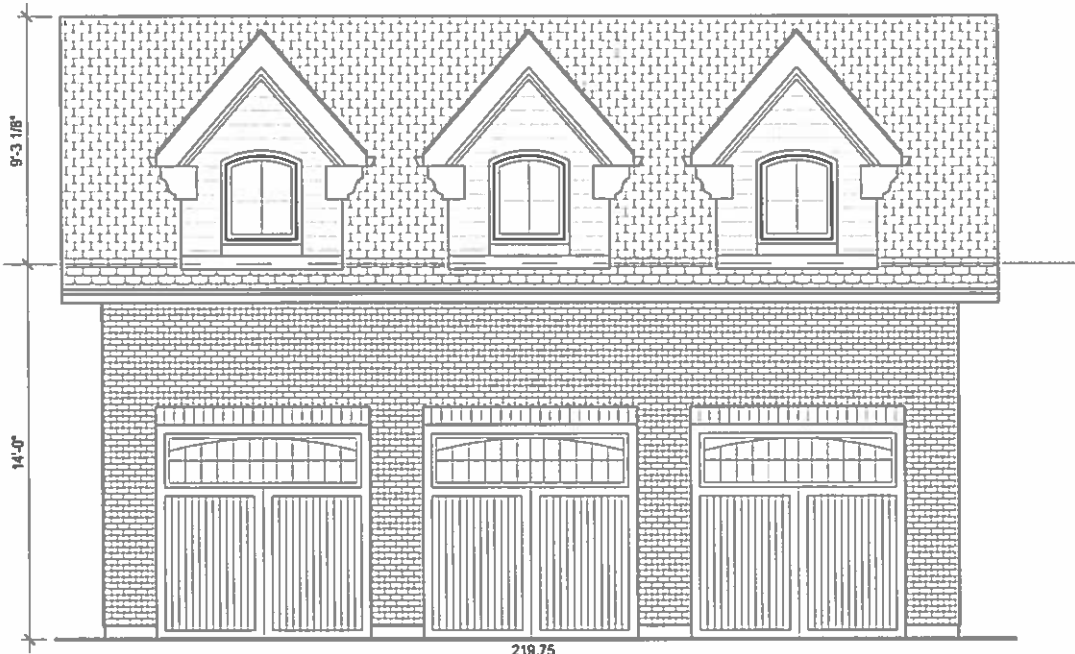

FRONT ELEVATION

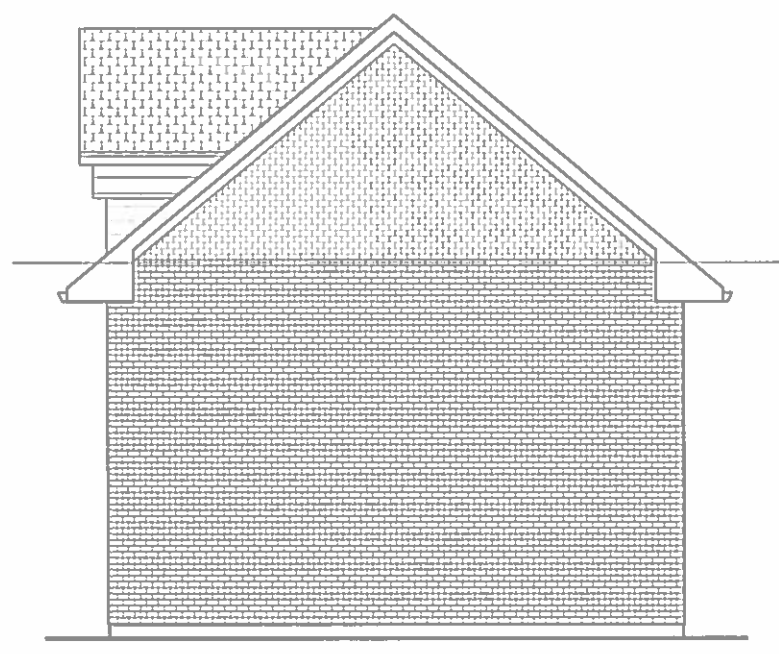

SIDE ELEVATION

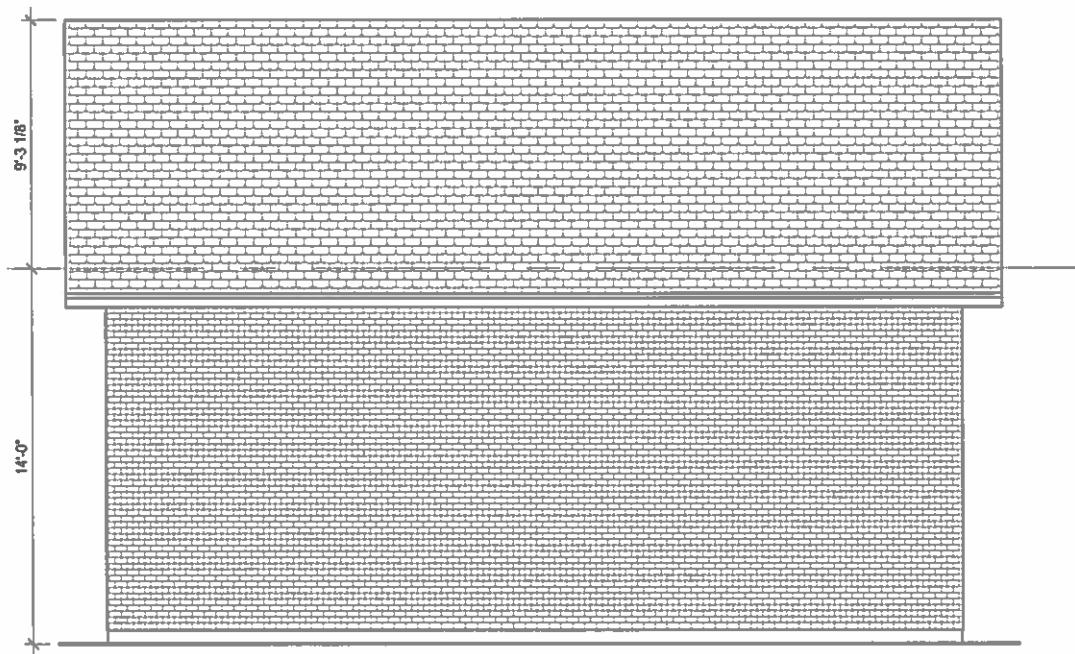

REAR ELEVATION

TO	ISSUED	DATE
CITY	REVIEW	JUN. 11/18
CITY	REVIEW	AUG. 18/19
NO	REVISION	DATE
1	-	-

PROJECT
*PROPOSED TWO
STOREY HOUSE*

705 NASHVILLE RD., VAUGHAN

DESCRIPTION
DETACHED GARAGE
ELEVATIONS

DRAWN P V	CHECKED -
PLOTTED DATE AUG. 18/19	DRAWING No.
SCALE 3/16" = 1'-0"	A9