




**FRONT ELEVATION**

\* 31 NAPIER STREET \*

**R**ubinoff Design Group  
 697 Mount Pleasant Road  
 Toronto, Ontario M4S 2N4  
 TEL. 416.667-0322 FAX. 416.667.0751 EMAIL. info@rubinoffdesign.com

**31 NAPIER STREET**

SCALE: NTS JAN. 17, 2020

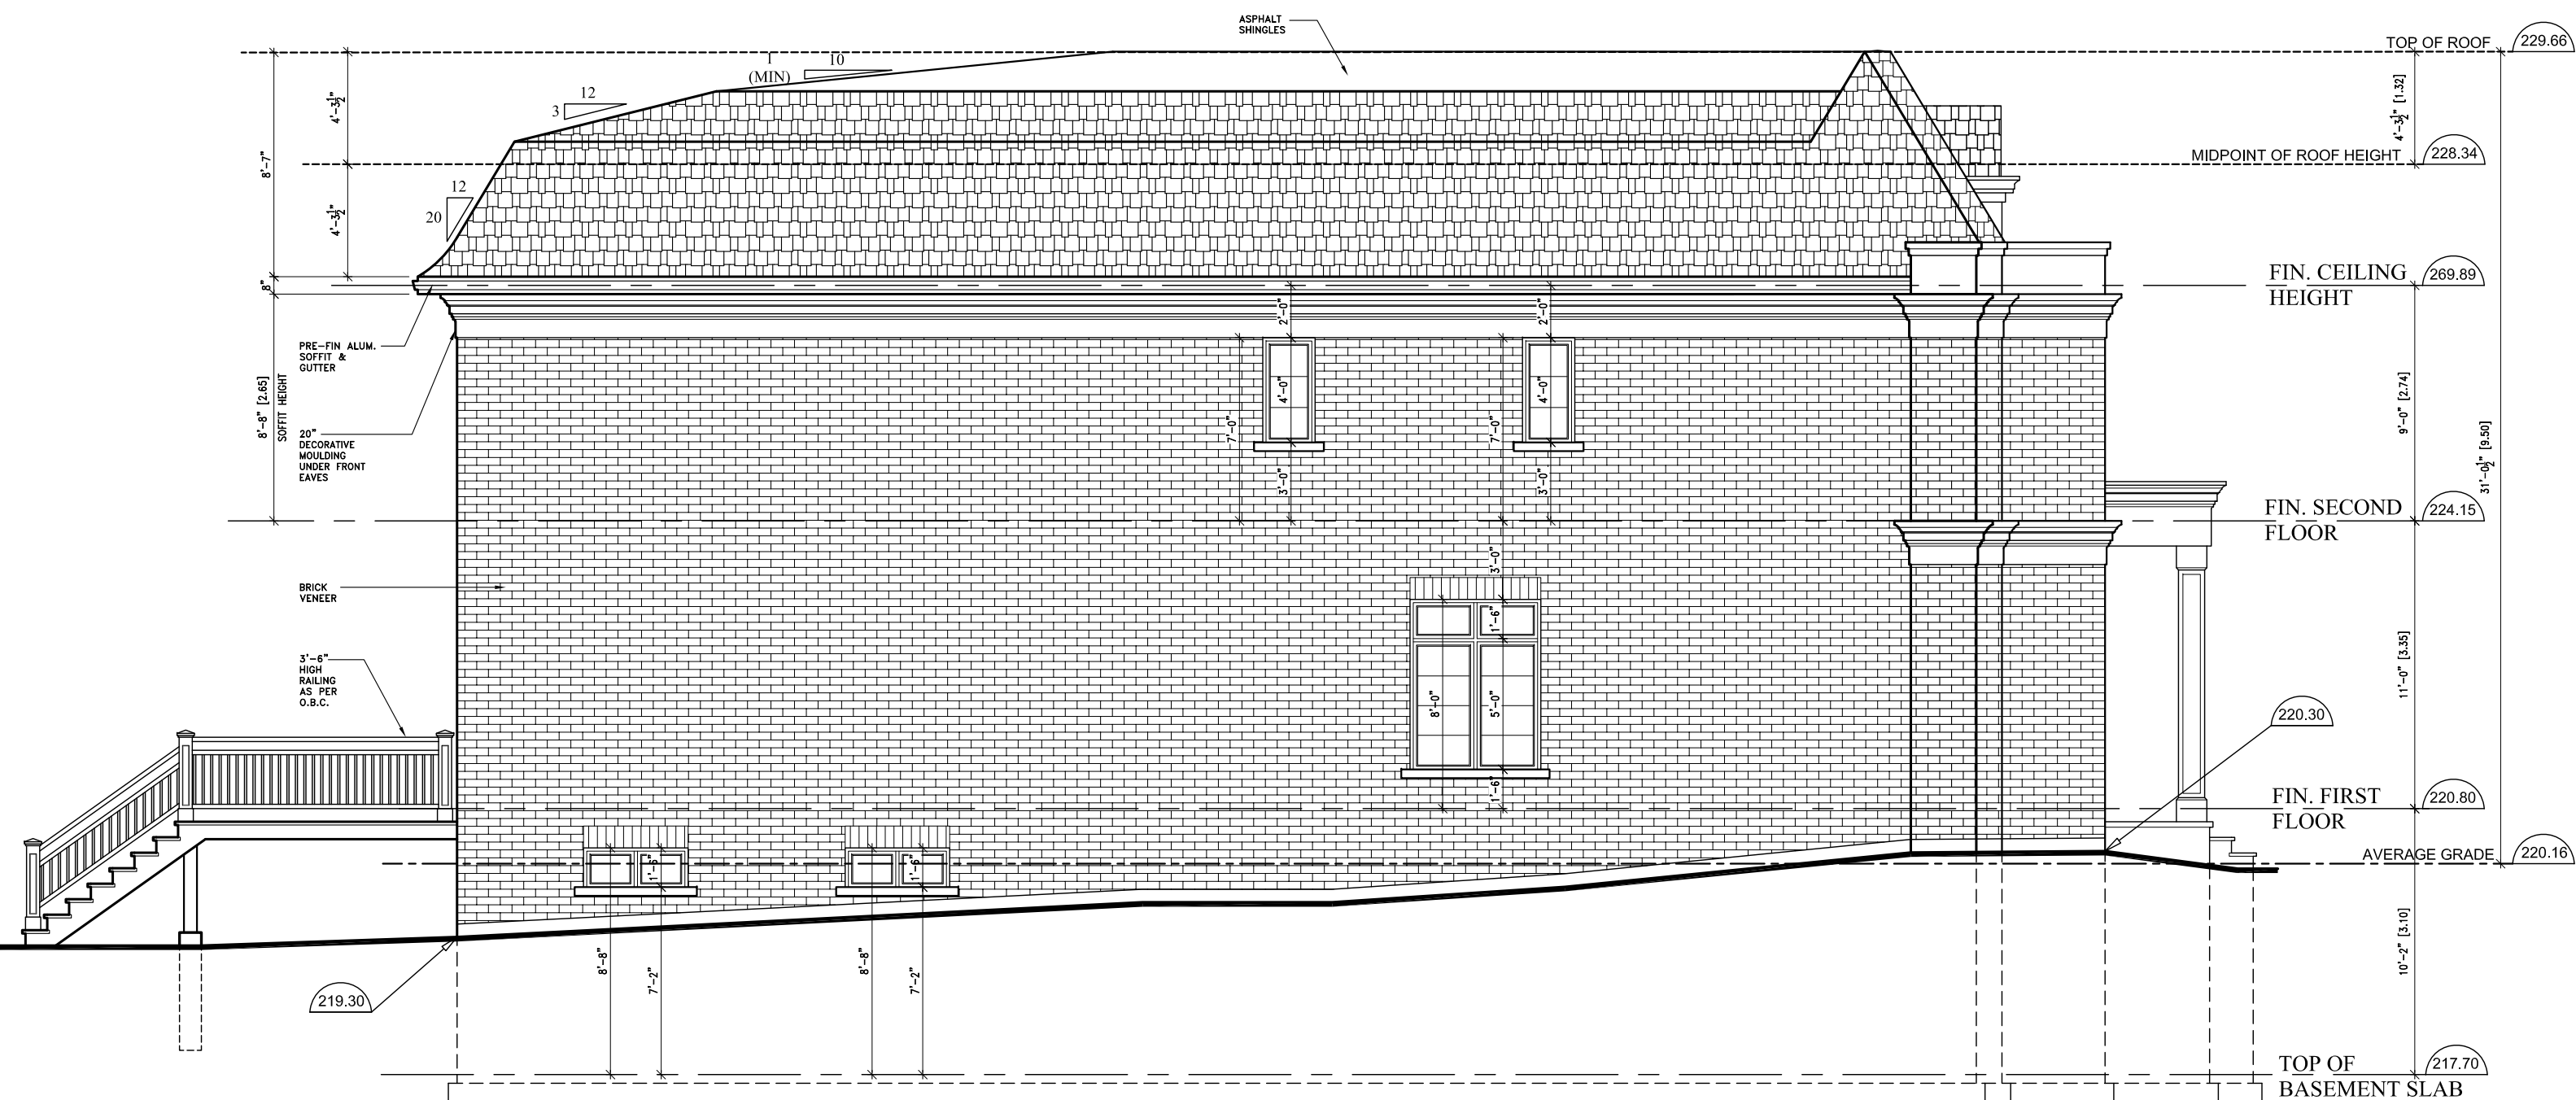


**LEFT ELEVATION**

\* 31 NAPIER STREET \*

**R**ubinoff Design Group  
 697 Mount Pleasant Road  
 Toronto, Ontario M4S 2N4  
 TEL. 416.667-0322 FAX. 416.667.0751 EMAIL. info@rubinoffdesign.com

**31 NAPIER STREET**

SCALE : NTS                      JAN. 17, 2020

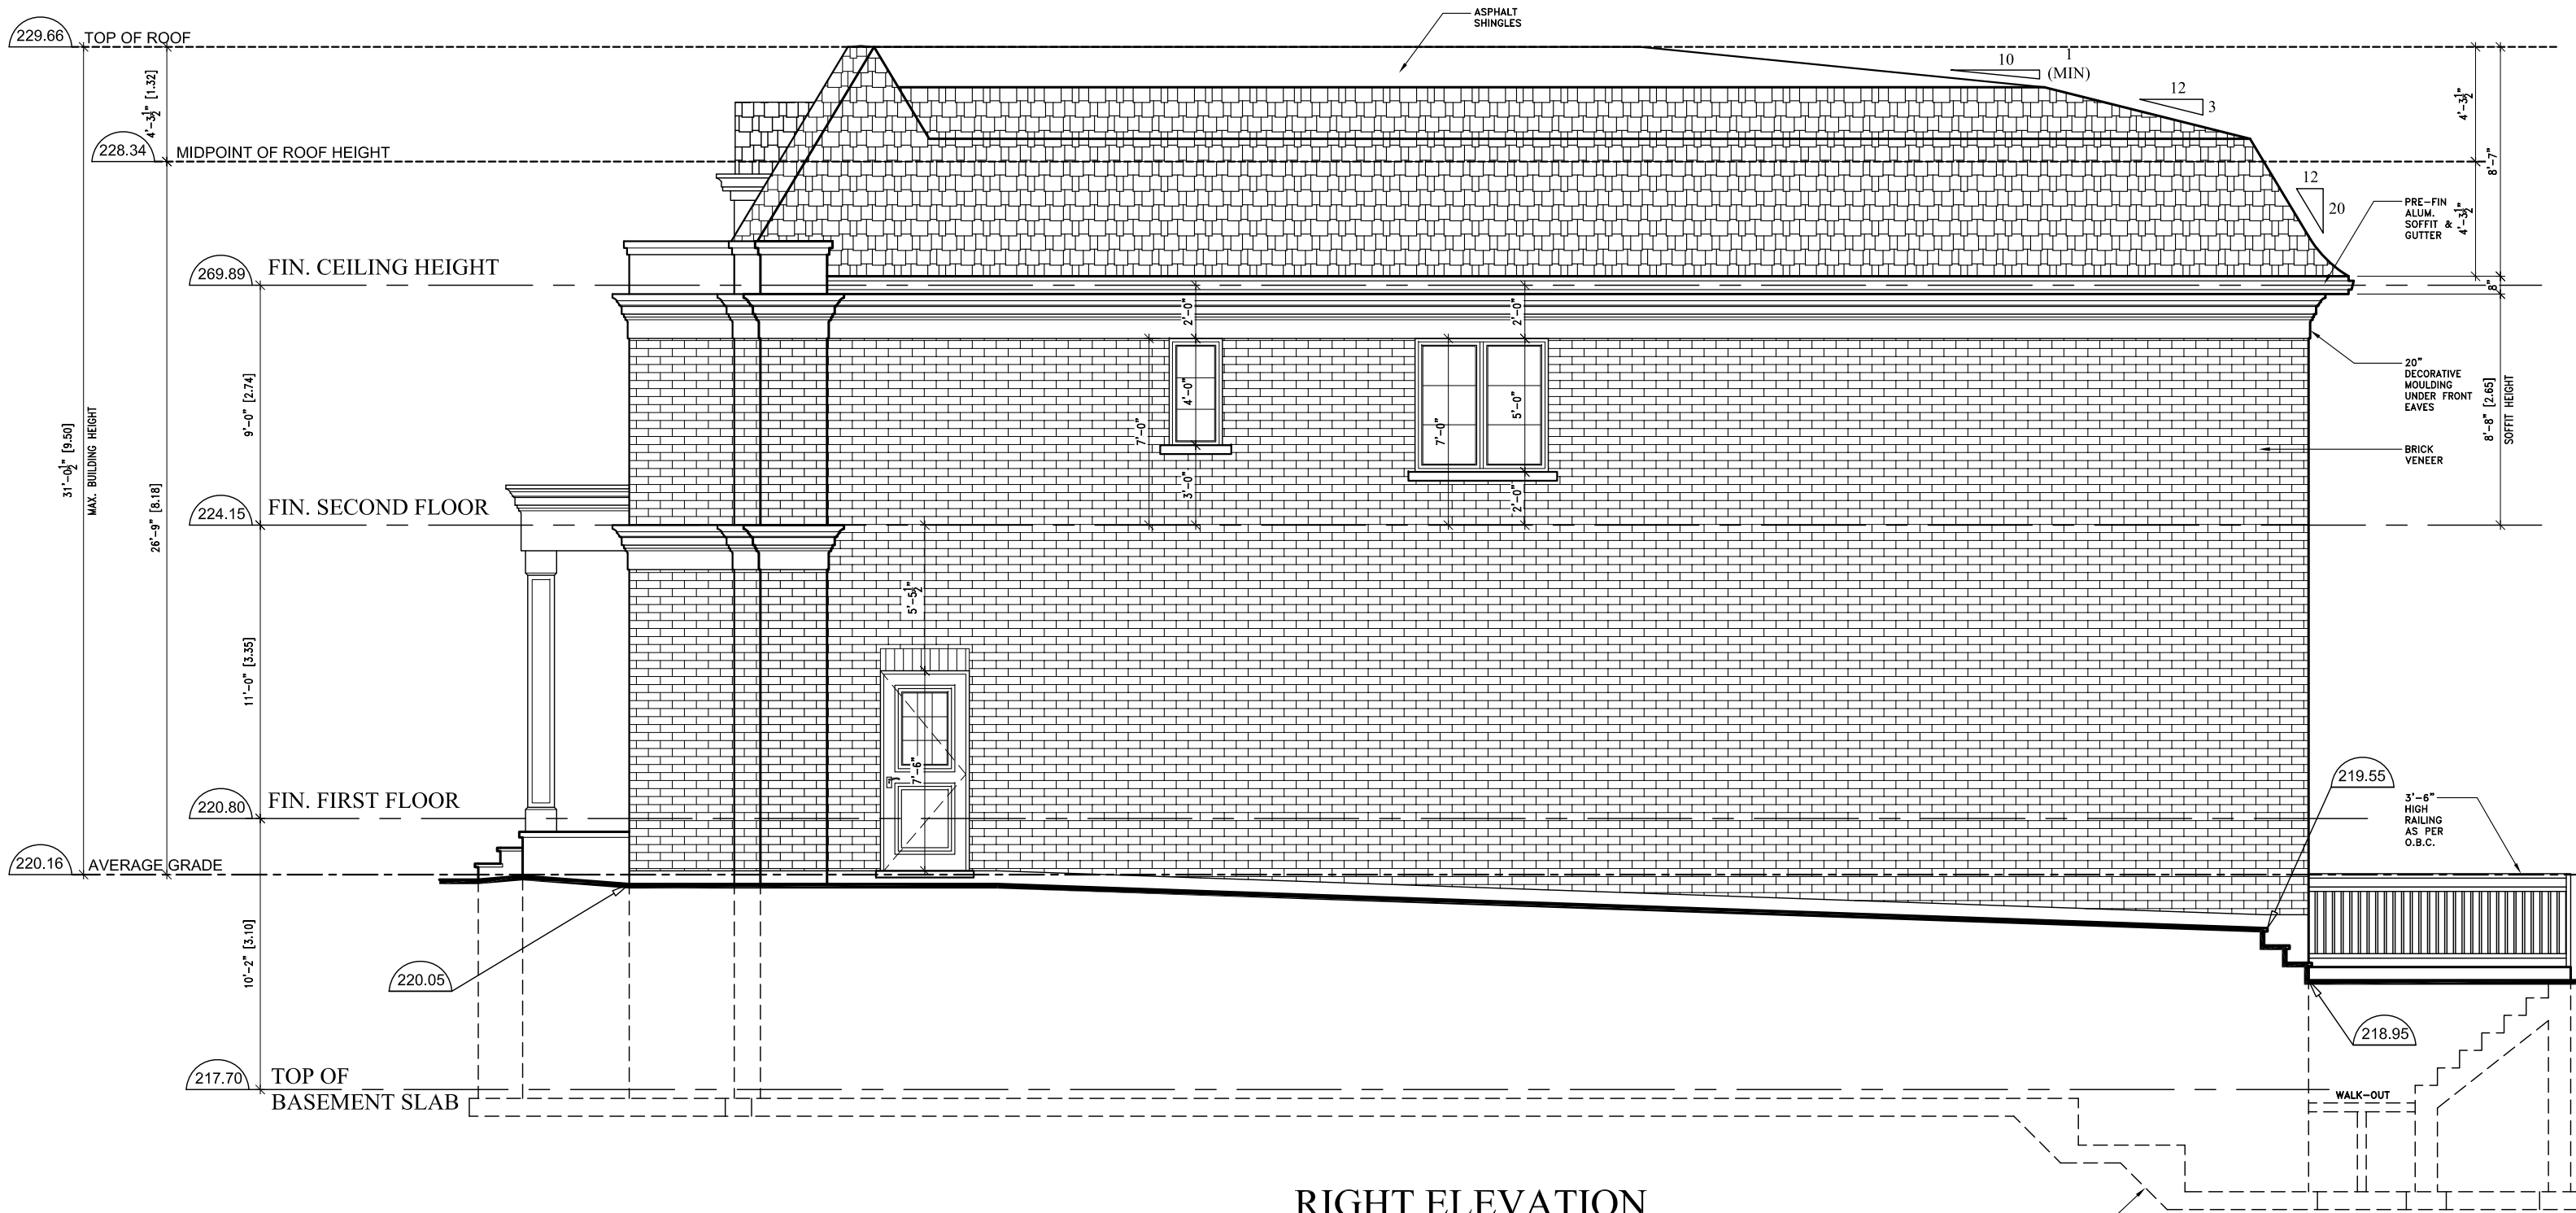


**RIGHT ELEVATION**  
\* 31 NAPIER STREET \*

**R**ubinoff Design Group  
 697 Mount Pleasant Road  
 Toronto, Ontario M4S 2N4  
 TEL. 416.667-0322 FAX. 416.667.0751 EMAIL. info@rubinoffdesign.com

**31 NAPIER STREET**

SCALE : NTS JAN. 17, 2020

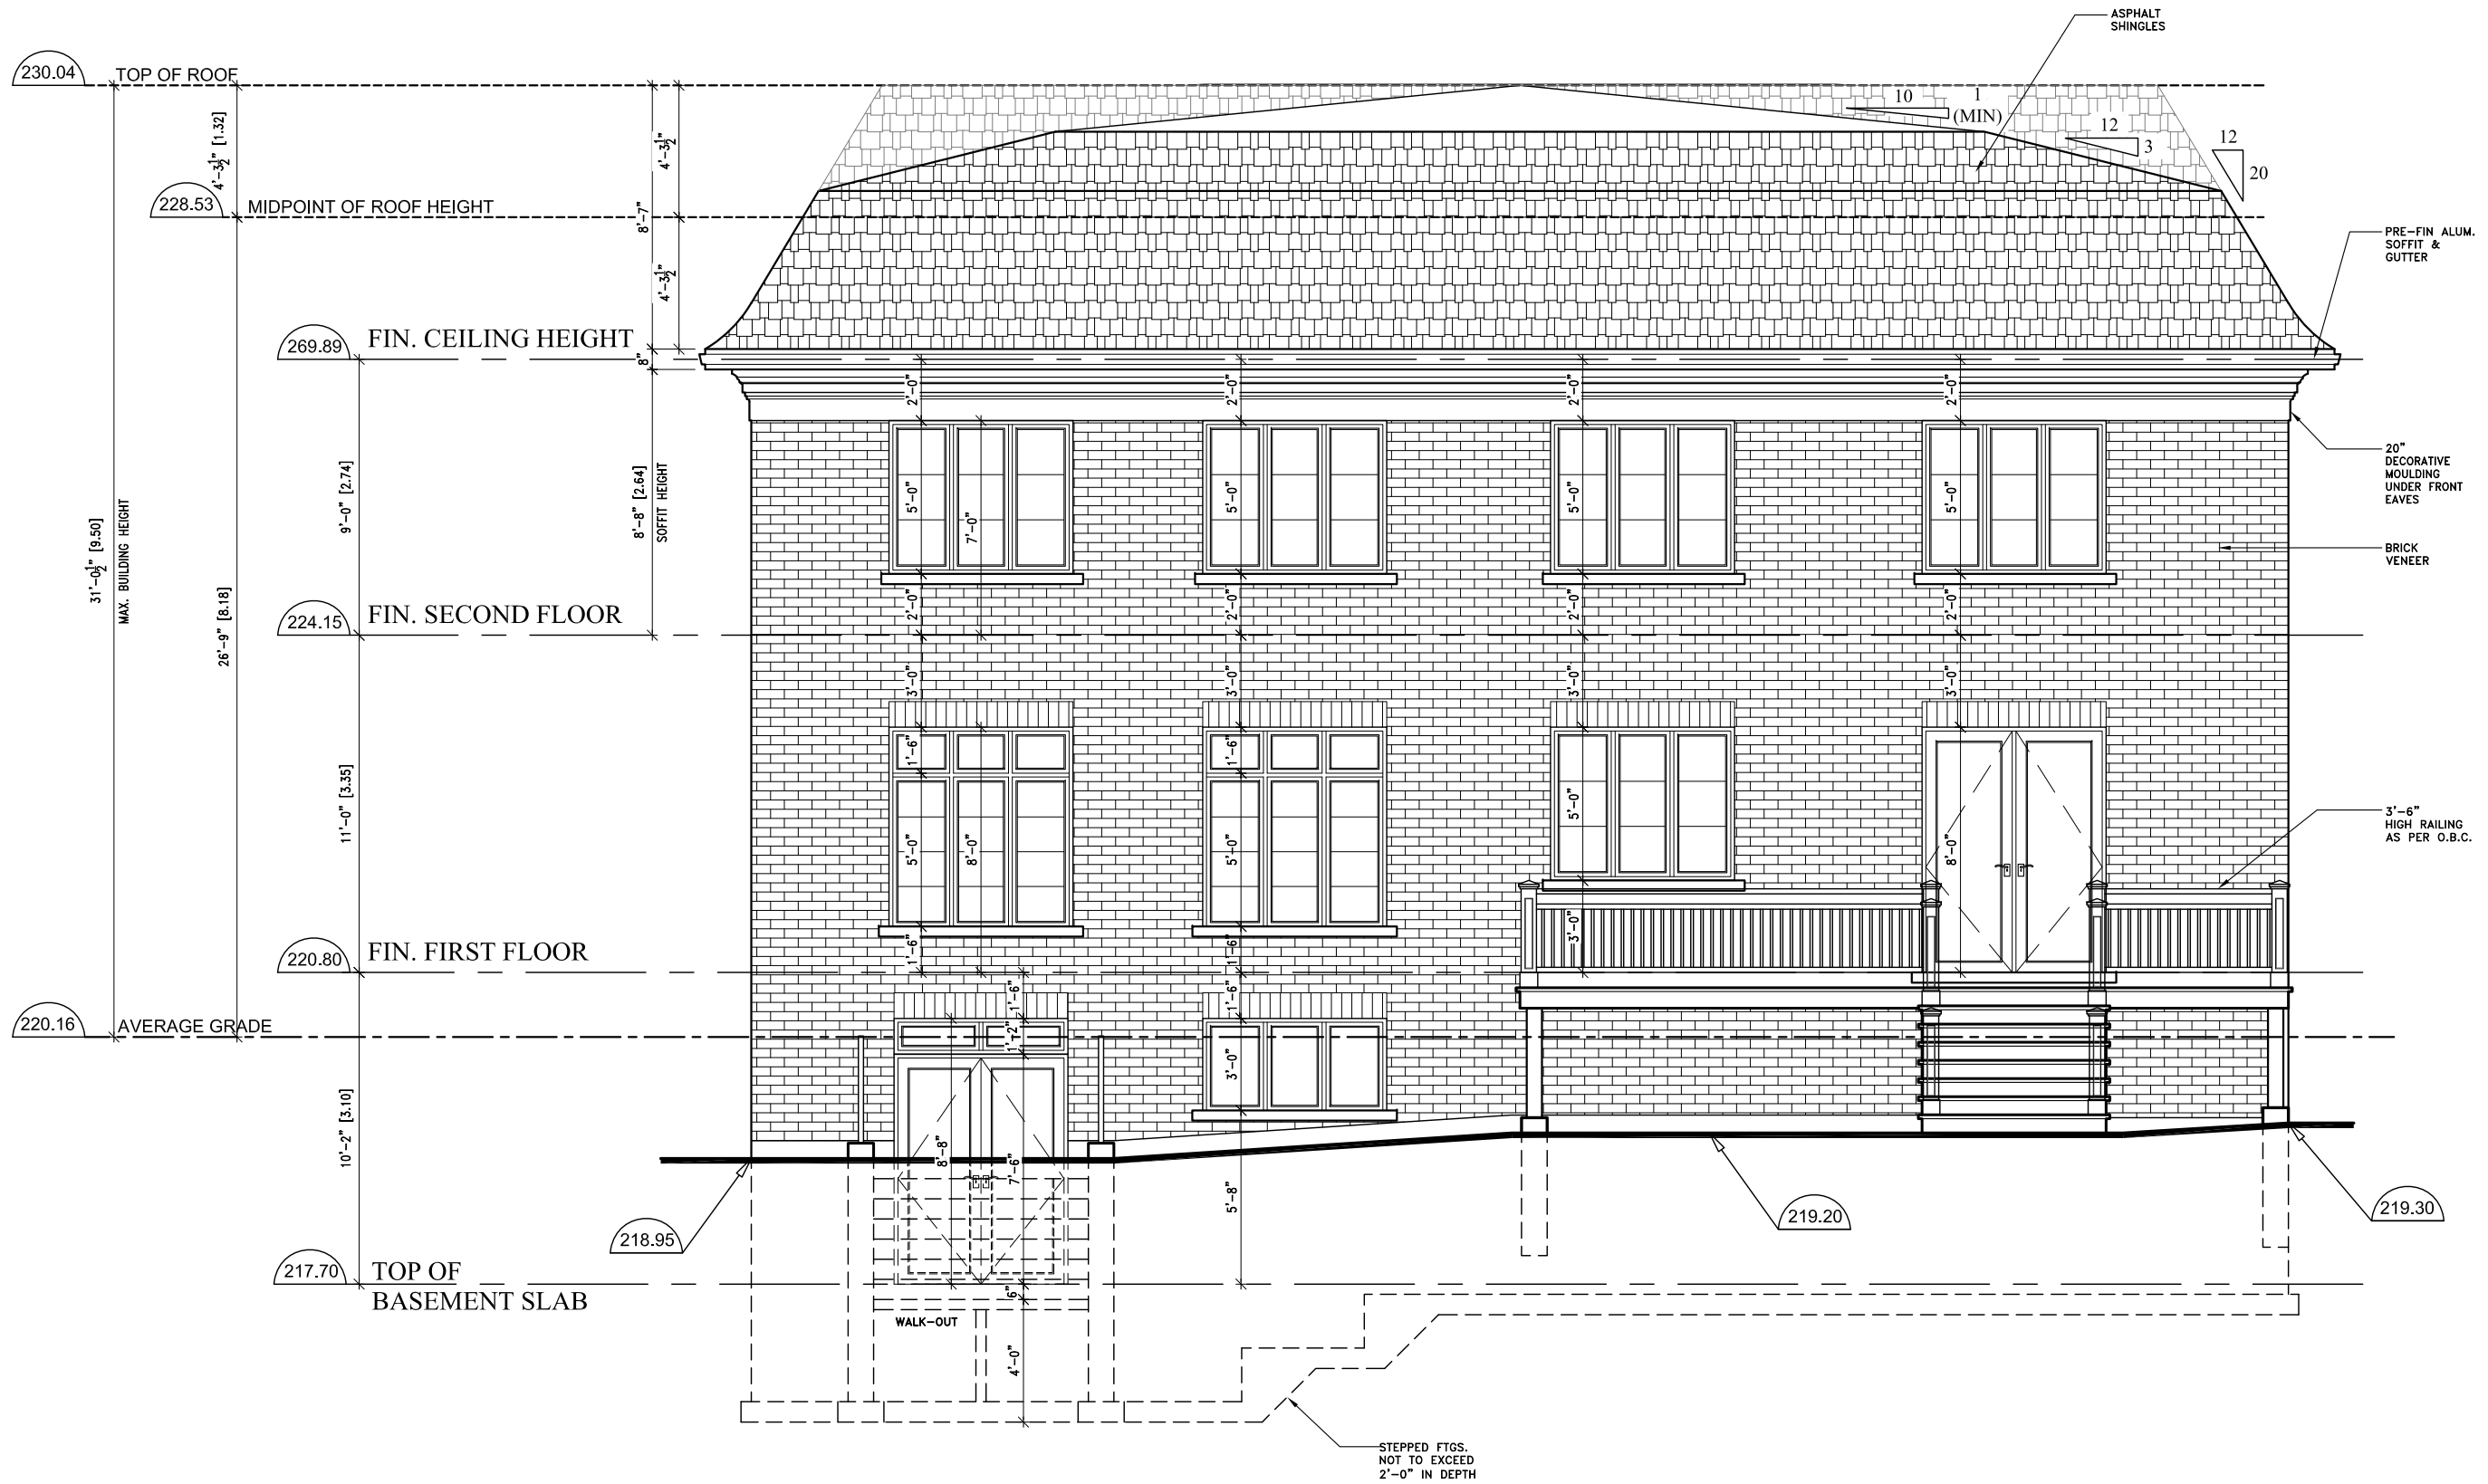

# REAR ELEVATION

\* 31 NAPIER STREET \*

**R**ubinoff Design Group  
 697 Mount Pleasant Road  
 Toronto, Ontario M4S 2N4  
 TEL. 416.667-0322 FAX. 416.667.0751 EMAIL. info@rubinoffdesign.com

**31 NAPIER STREET**

SCALE : NTS                      JAN. 17, 2020