


# ATTACHMENT 4

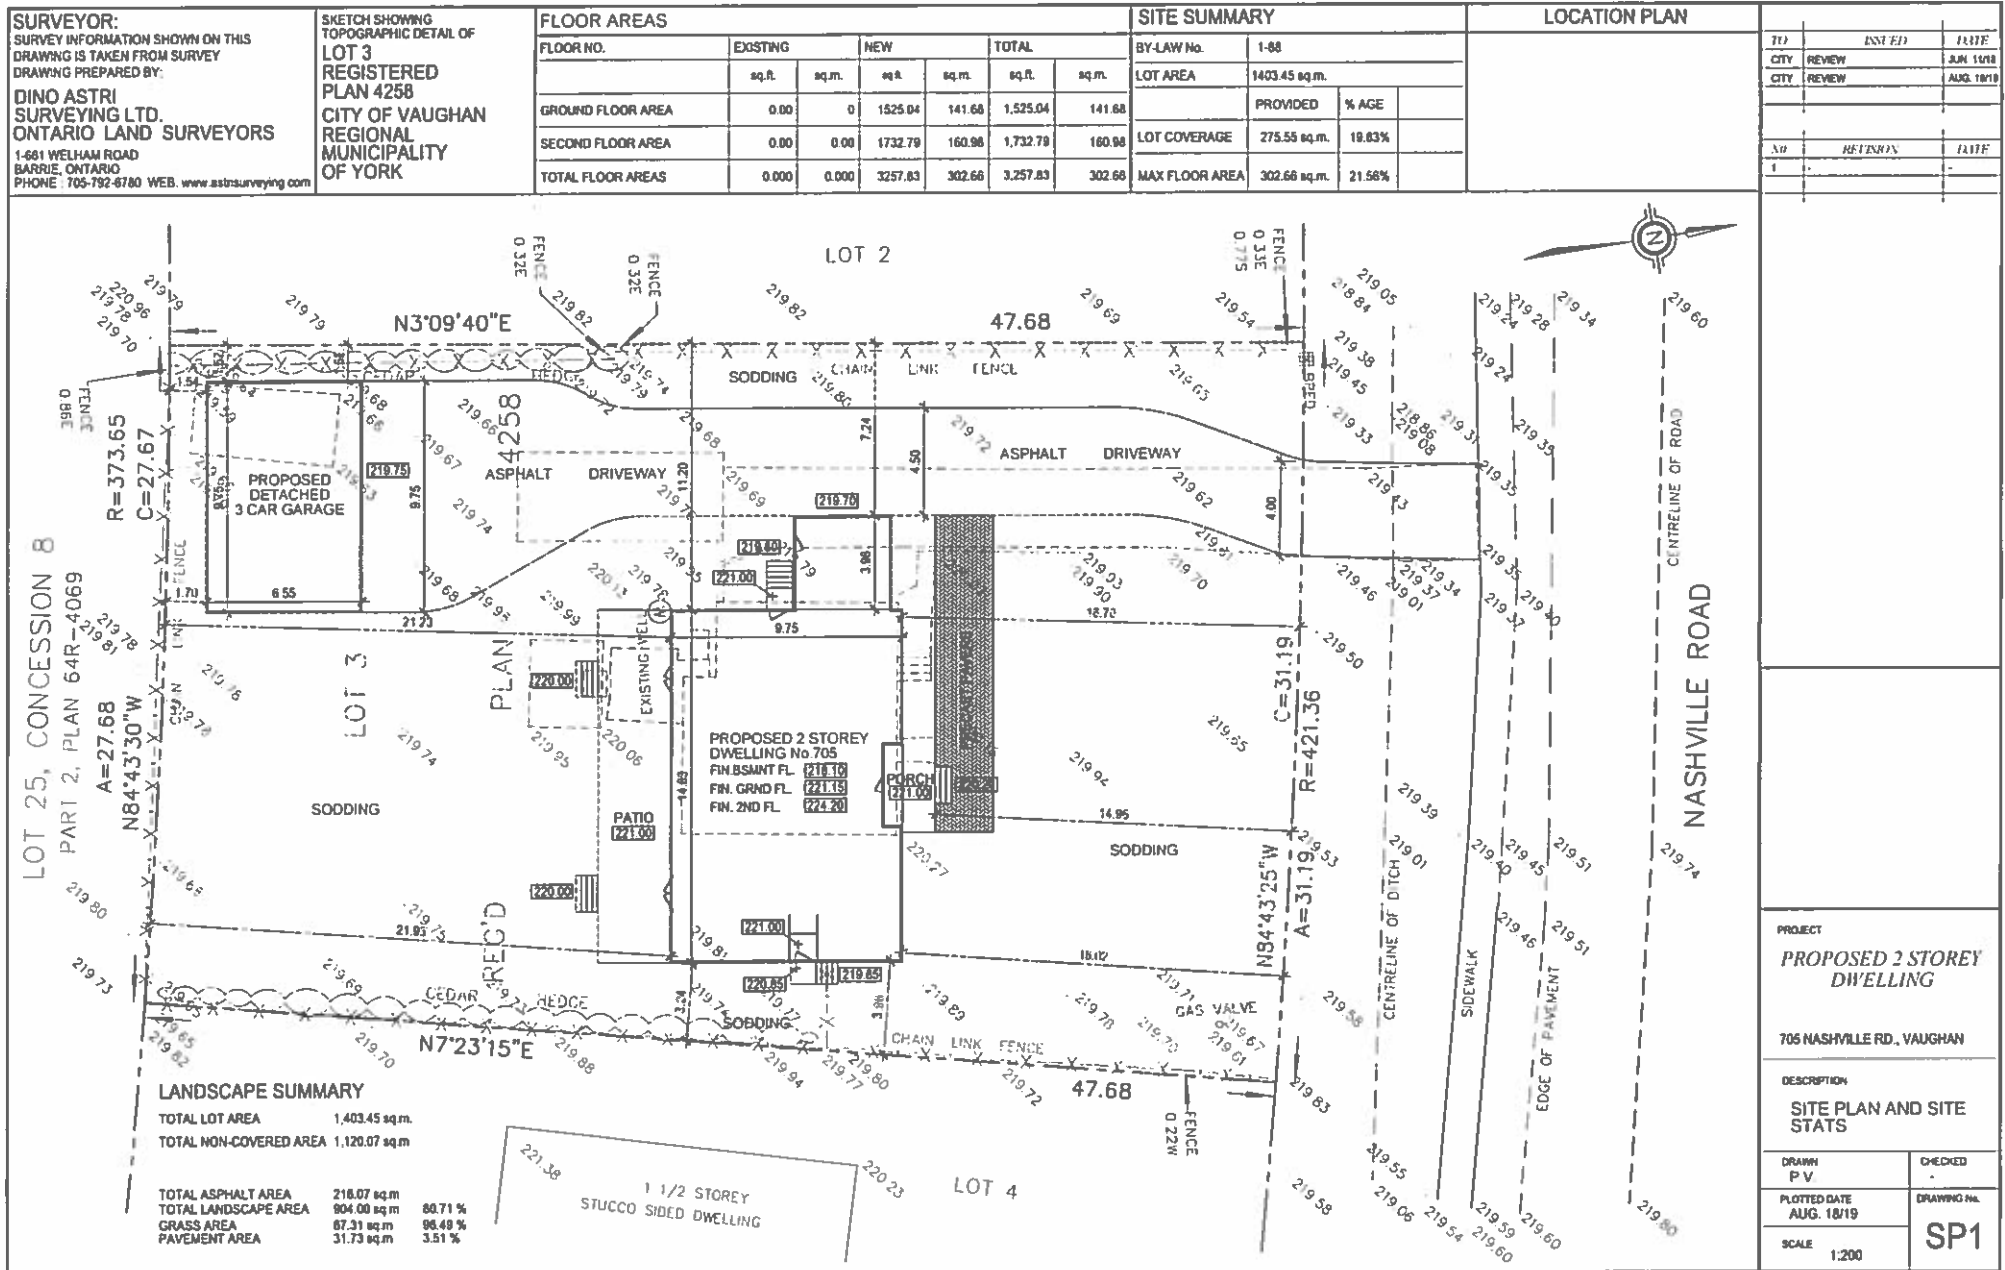

PROJECT  
**PROPOSED 2 STOREY DWELLING**

705 NASHVILLE RD., VAUGHAN

DESCRIPTION  
**SITE PLAN AND SITE STATS**

DRAWN P.V.	CHECKED -
PLOTTED DATE AUG. 18/19	DRAWING NO. <b>SP1</b>
SCALE 1:200	