

ATTACHMENT 7



| TO | ISSUED | DATE |
|------|--------------------|------------|
| CITY | PRELIMINARY REVIEW | MAR. 04/18 |
| CITY | REVIEW | JUN. 11/18 |
| CITY | REVIEW | AUG. 18/19 |

| NO | REVISION | DATE |
|----|----------|------|
| 1 | | |

PROJECT
PROPOSED TWO STOREY HOUSE
 705 NASHVILLE RD., VAUGHAN

DESCRIPTION
FRONT ELEVATION

| | |
|----------------------------|--------------------------|
| DRAWN P.V. | CHECKED - |
| PLOTTED DATE AUG. 18/19 | DRAWING No. A4 |
| SCALE 3/16" = 1'-0" | |

ROOF PEAK
231.36

13'-7 5/8"
[4.16 m]

T.O. PLATE
227.20

9'-10"
[3.00 m]

SECOND FLOOR
224.20

11'-0"
[3.35 m]

GROUND FLOOR
221.15

10'-0"
[3.05 m]

BASEMENT FLOOR
218.10



| TO | ISSUED | DATE |
|------|--------------------|-----------|
| CITY | PRELIMINARY REVIEW | MAR 04/18 |
| CITY | REVIEW | JUN 11/18 |
| CITY | REVIEW | AUG 18/19 |

| NO | REVISION | DATE |
|----|----------|------|
| 1 | | |

PROJECT
PROPOSED TWO STOREY HOUSE
705 NASHVILLE RD., VAUGHAN

DESCRIPTION
SIDE ELEVATION

| | |
|----------------------------|--------------------------|
| DRAWN P.V | CHECKED - |
| PLOTTED DATE AUG. 18/19 | DRAWING No. A5 |
| SCALE 3/16" = 1'-0" | |



| TO | ISSUED | DATE |
|------|--------------------|------------|
| CITY | PRELIMINARY REVIEW | MAR 04/18 |
| CITY | REVIEW | JUN. 11/18 |
| CITY | REVIEW | AUG. 18/19 |

| NO | REVISION | DATE |
|----|----------|------|
| 1 | - | - |

PROJECT
PROPOSED TWO STOREY HOUSE
 705 NASHVILLE RD., VAUGHAN

DESCRIPTION
REAR ELEVATION

| | |
|----------------------------|--------------------------|
| DRAWN P.V. | CHECKED - |
| PLOTTED DATE AUG. 18/19 | DRAWING No. A6 |
| SCALE 3/16" = 1'-0" | |




| TO | ISSUED | DATE |
|------|--------------------|------------|
| CITY | PRELIMINARY REVIEW | MAR 04/18 |
| CITY | REVIEW | JUN. 11/18 |
| CITY | REVIEW | AUG. 18/19 |

| NO | REVISION | DATE |
|----|----------|------|
| 1 | - | - |


PROJECT
PROPOSED TWO STOREY HOUSE
 705 NASHVILLE RD., VAUGHAN

DESCRIPTION
SIDE ELEVATION


| | |
|----------------------------|--------------------------|
| DRAWN P.V. | CHECKED - |
| PLOTTED DATE AUG. 18/19 | DRAWING No. A7 |
| SCALE 3/16" = 1'-0" | |

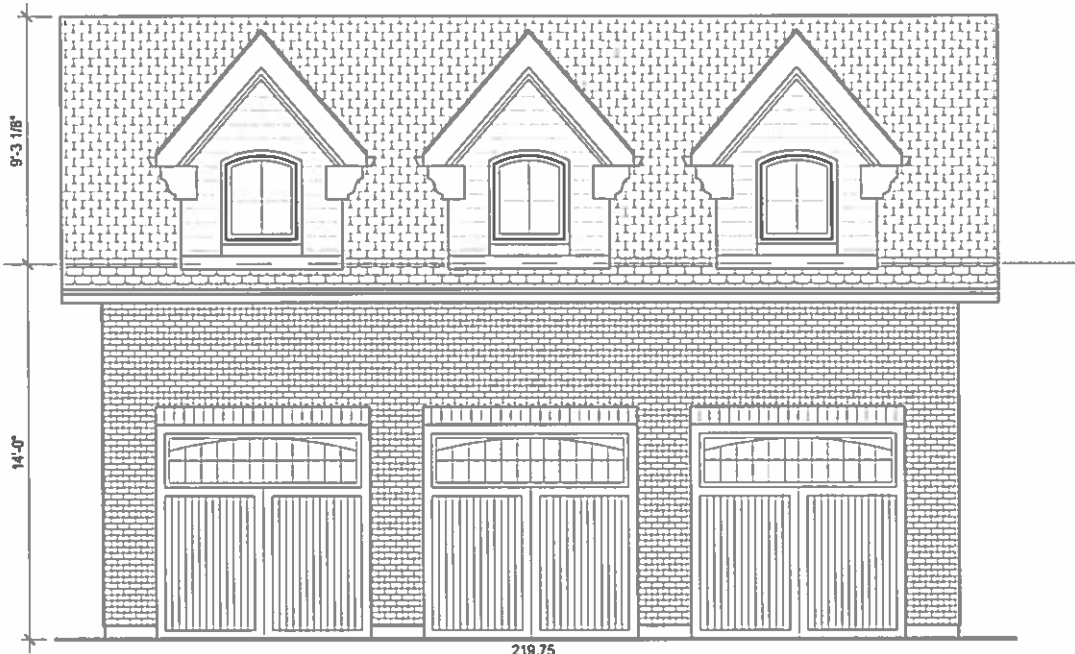

FRONT ELEVATION

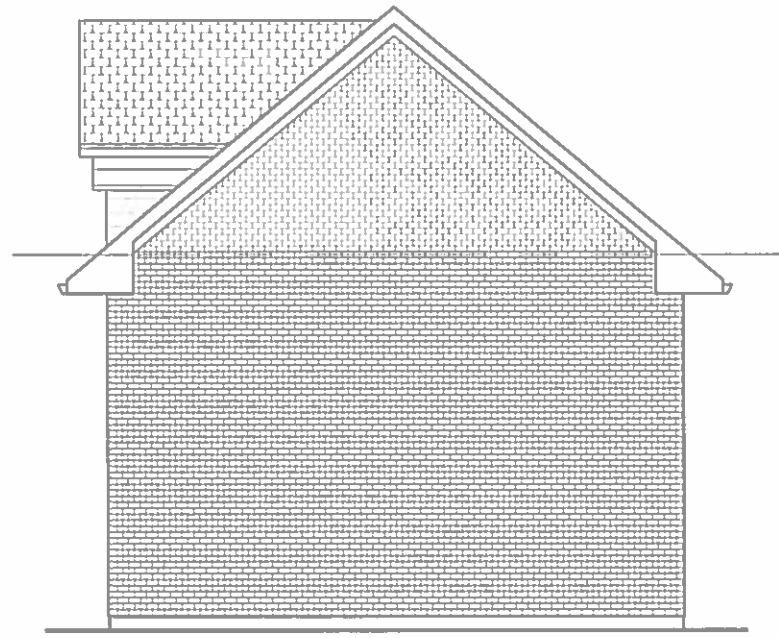

SIDE ELEVATION

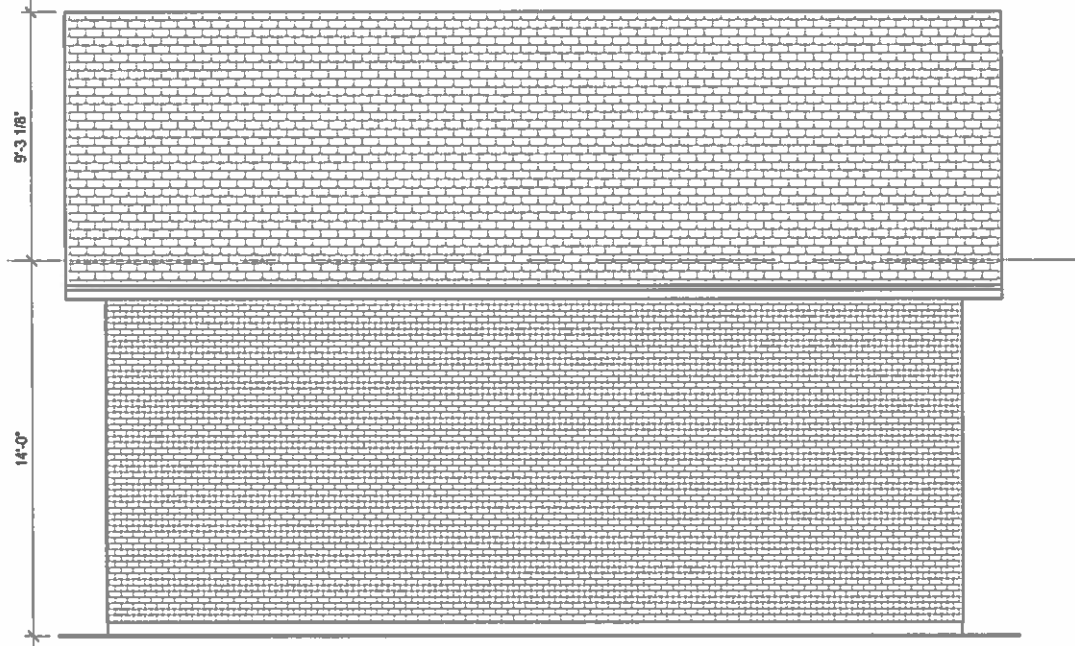

REAR ELEVATION

| TO | ISSUED | DATE |
|------|--------|------------|
| CITY | REVIEW | JUN. 11/18 |
| CITY | REVIEW | AUG. 18/19 |

| NO | REVISION | DATE |
|----|----------|------|
| 1 | - | - |

| | |
|----------------------------------|--------------|
| PROJECT | |
| <i>PROPOSED TWO STOREY HOUSE</i> | |
| 705 NASHVILLE RD., VAUGHAN | |
| DESCRIPTION | |
| DETACHED GARAGE ELEVATIONS | |
| DRAWN P V | CHECKED - |
| PLOTTED DATE AUG. 18/19 | DRAWING No. |
| SCALE 3/16" = 1'-0" | A9 |