



**ATTACHMENT 9**



HEAVY GAUGE RAISED SEAM METAL ROOF - BLACK

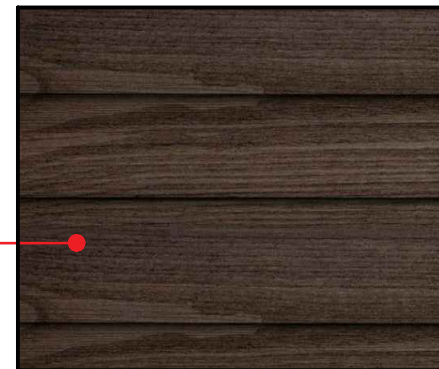

MAIBEC GENUINE WOOD SIDING - FUNDY BAY 061  
 MAIBEC GENUINE WOOD SOFFITS W/ LINEAR SOFFIT VENTING POWDER COATED TO MATCH - FUNDY BAY 061

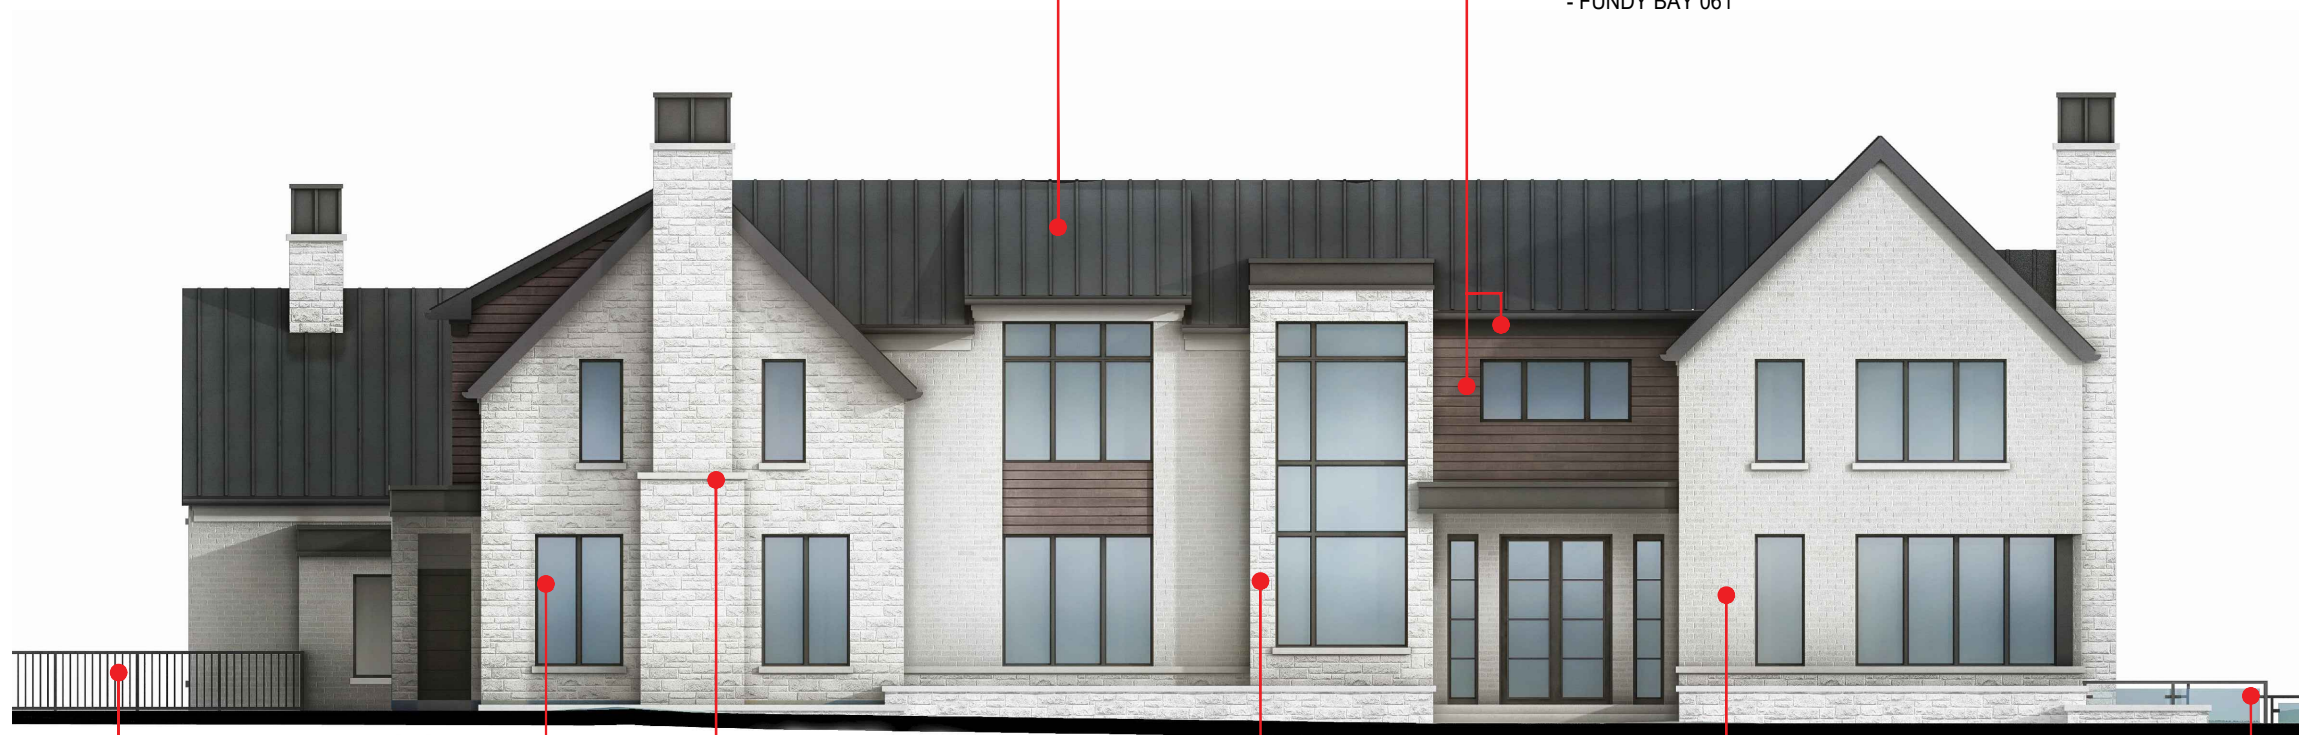


PREFIN. METAL RAILING - BLACK




ALUMINUM FRAME WINDOWS & DOORS - BLACK



INDIANA LIMESTONE SILLS - NATURAL BUFF

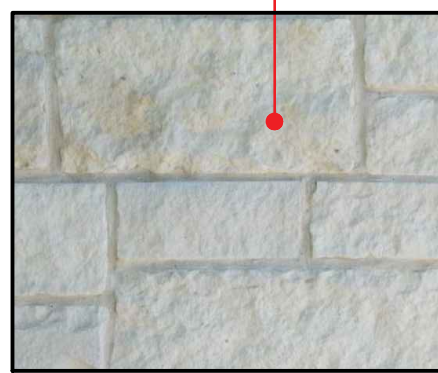

INDIANA LIMESTONE FULL BLEND - NATURAL BUFF

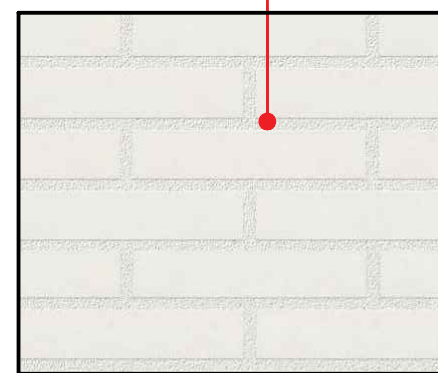

PALAUPEC BRICK - MEDITERRANEAN WHITE



PREFIN. METAL & GLASS RAILING - BLACK

**1**  
**A-3.0 MATERIAL SCHEDULE**  
 SCALE: N.T.S.

REVISIONS	
1	NOV.29/19 ISSUED FOR SITE PLAN APPROVAL
CLIENT: DARREN & DANIELE MCNAIR	
PROJECT: PAC-19-063 79 VALLEYVIEW COURT	
PROJECT NUMBER: 18-11	DRAWING NO.: A-3.0
SCALE: AS NOTED	DRAWING NO.: A-3.0