

NORTH

TO	ISSUED	DATE
CITY REVIEW		JUN. 11/18
CITY REVIEW		AUG. 18/19


NO	REVISION	DATE
1		

PROJECT
PROPOSED TWO STOREY HOUSE

705 NASHVILLE RD., VAUGHAN

DESCRIPTION
BASEMENT FLOOR PLAN


DRAWN P.V.	CHECKED -
PLOTTED DATE AUG. 18/19	DRAWING No. A1
SCALE 3/16" = 1'-0"	

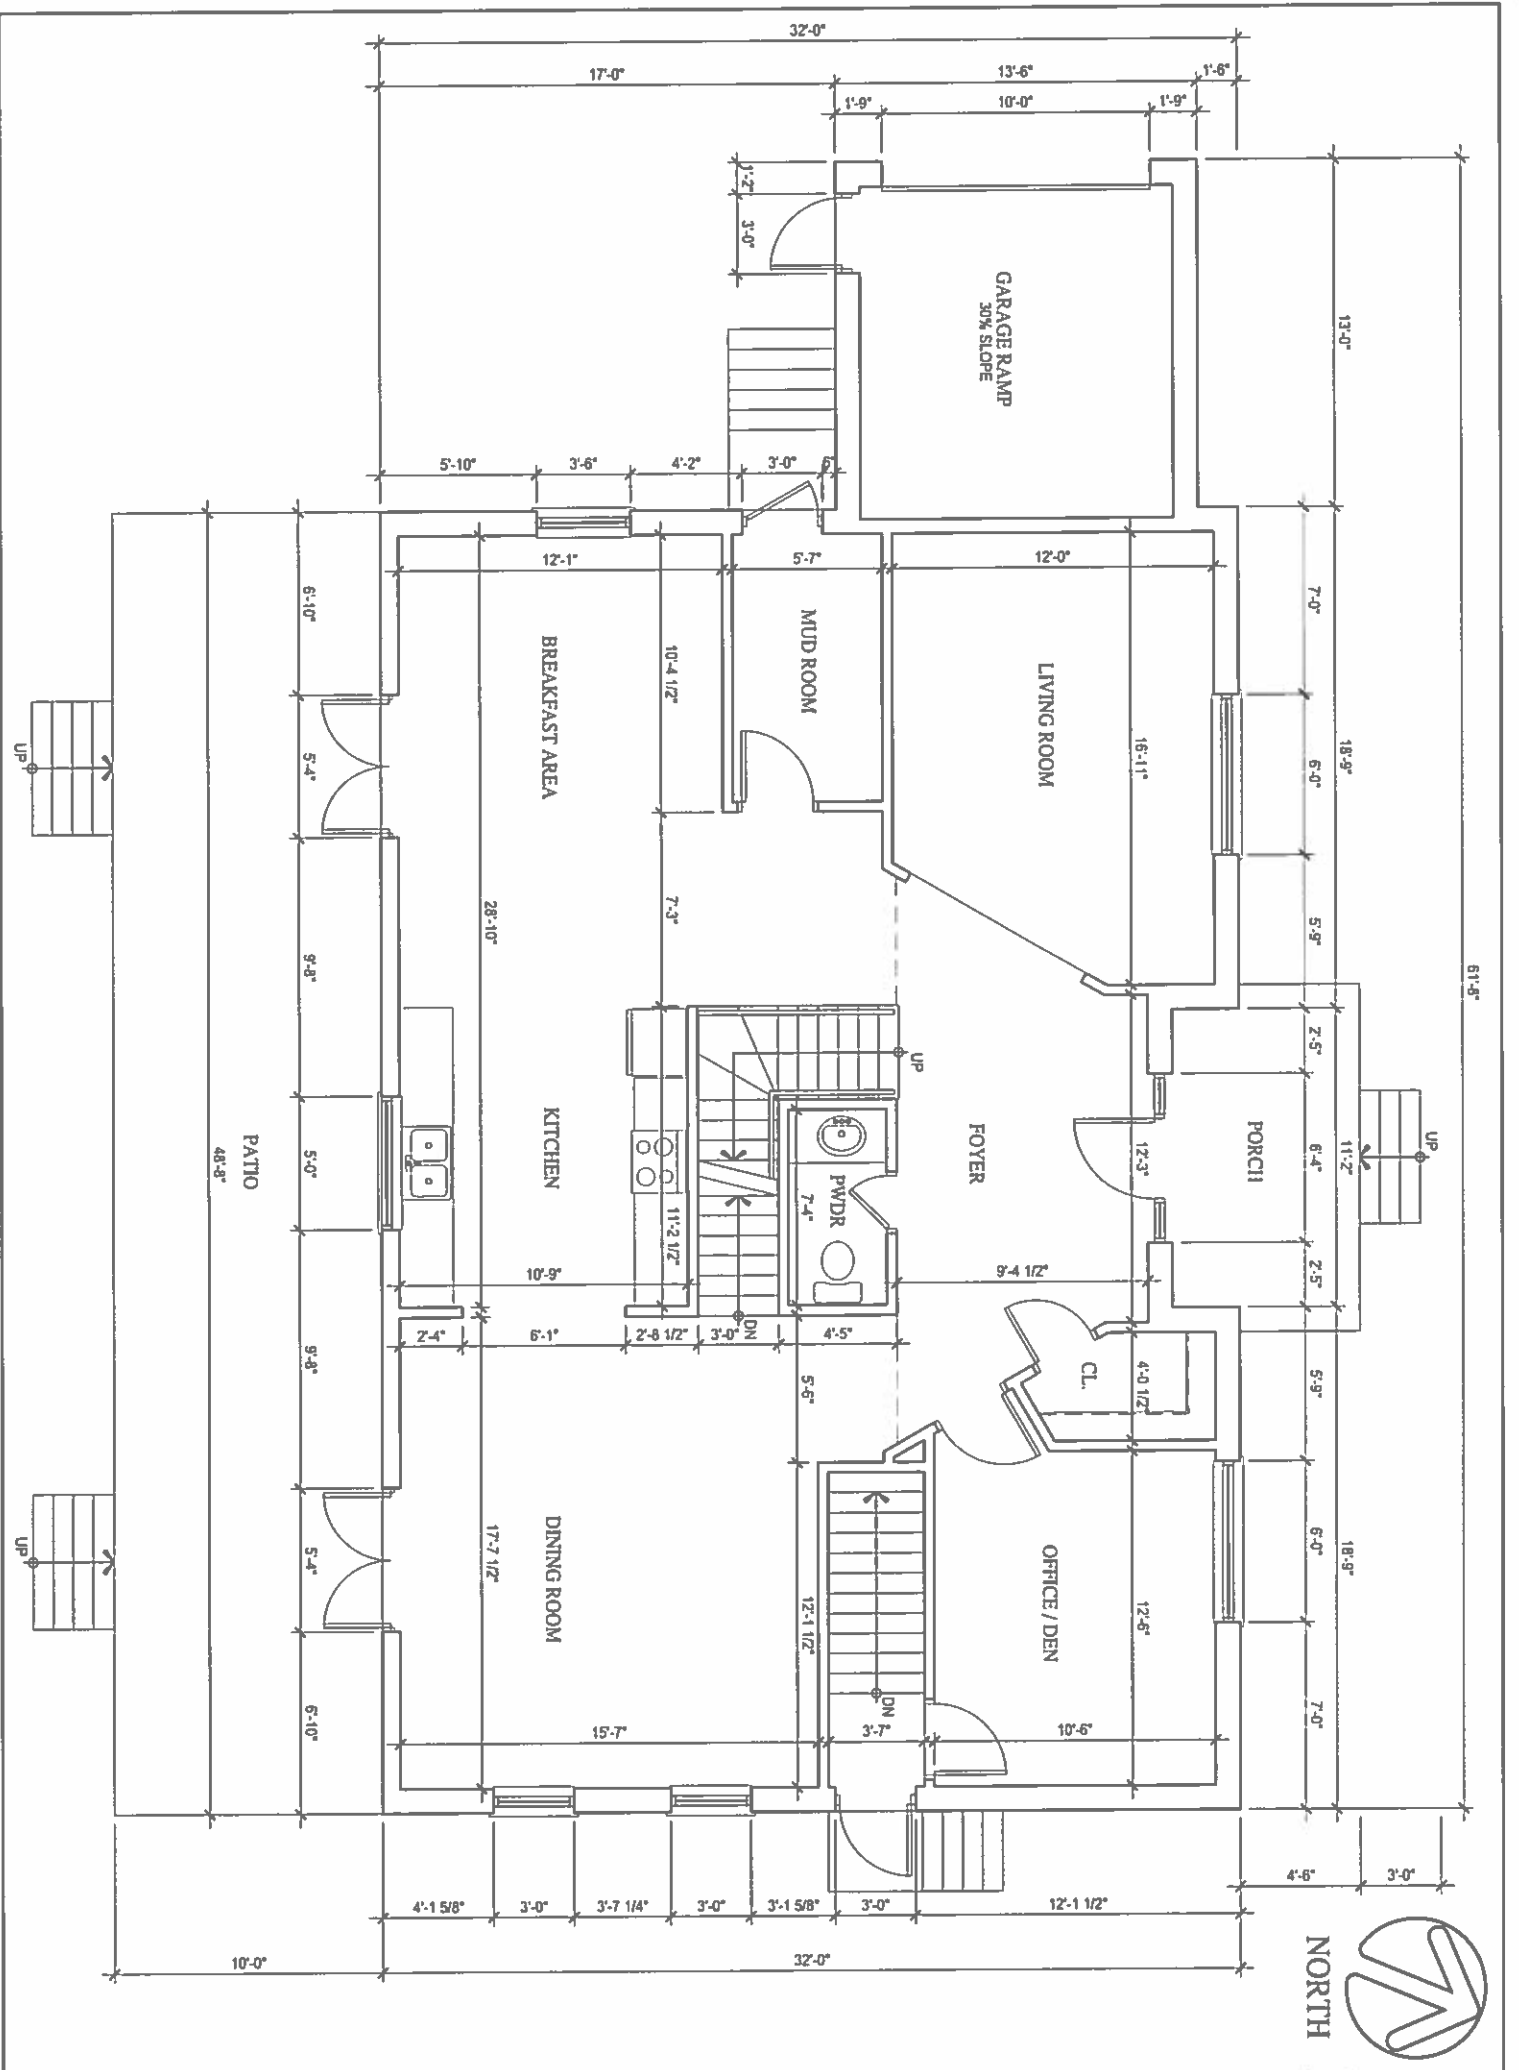

TO	ISSUED	DATE
CITY REVIEW		JAN 1918
CITY REVIEW		AUG. 1919

NO	REVISION	DATE
1		

PROJECT PROPOSED TWO STOREY HOUSE	
705 NASHVILLE RD., VAUGHAN	
DESCRIPTION GROUND FLOOR PLAN	
DRAWN P V	CHECKED -
PLOTTED DATE AUG. 18/19	DRAWING NO. A2
SCALE 3/16" = 1'-0"	

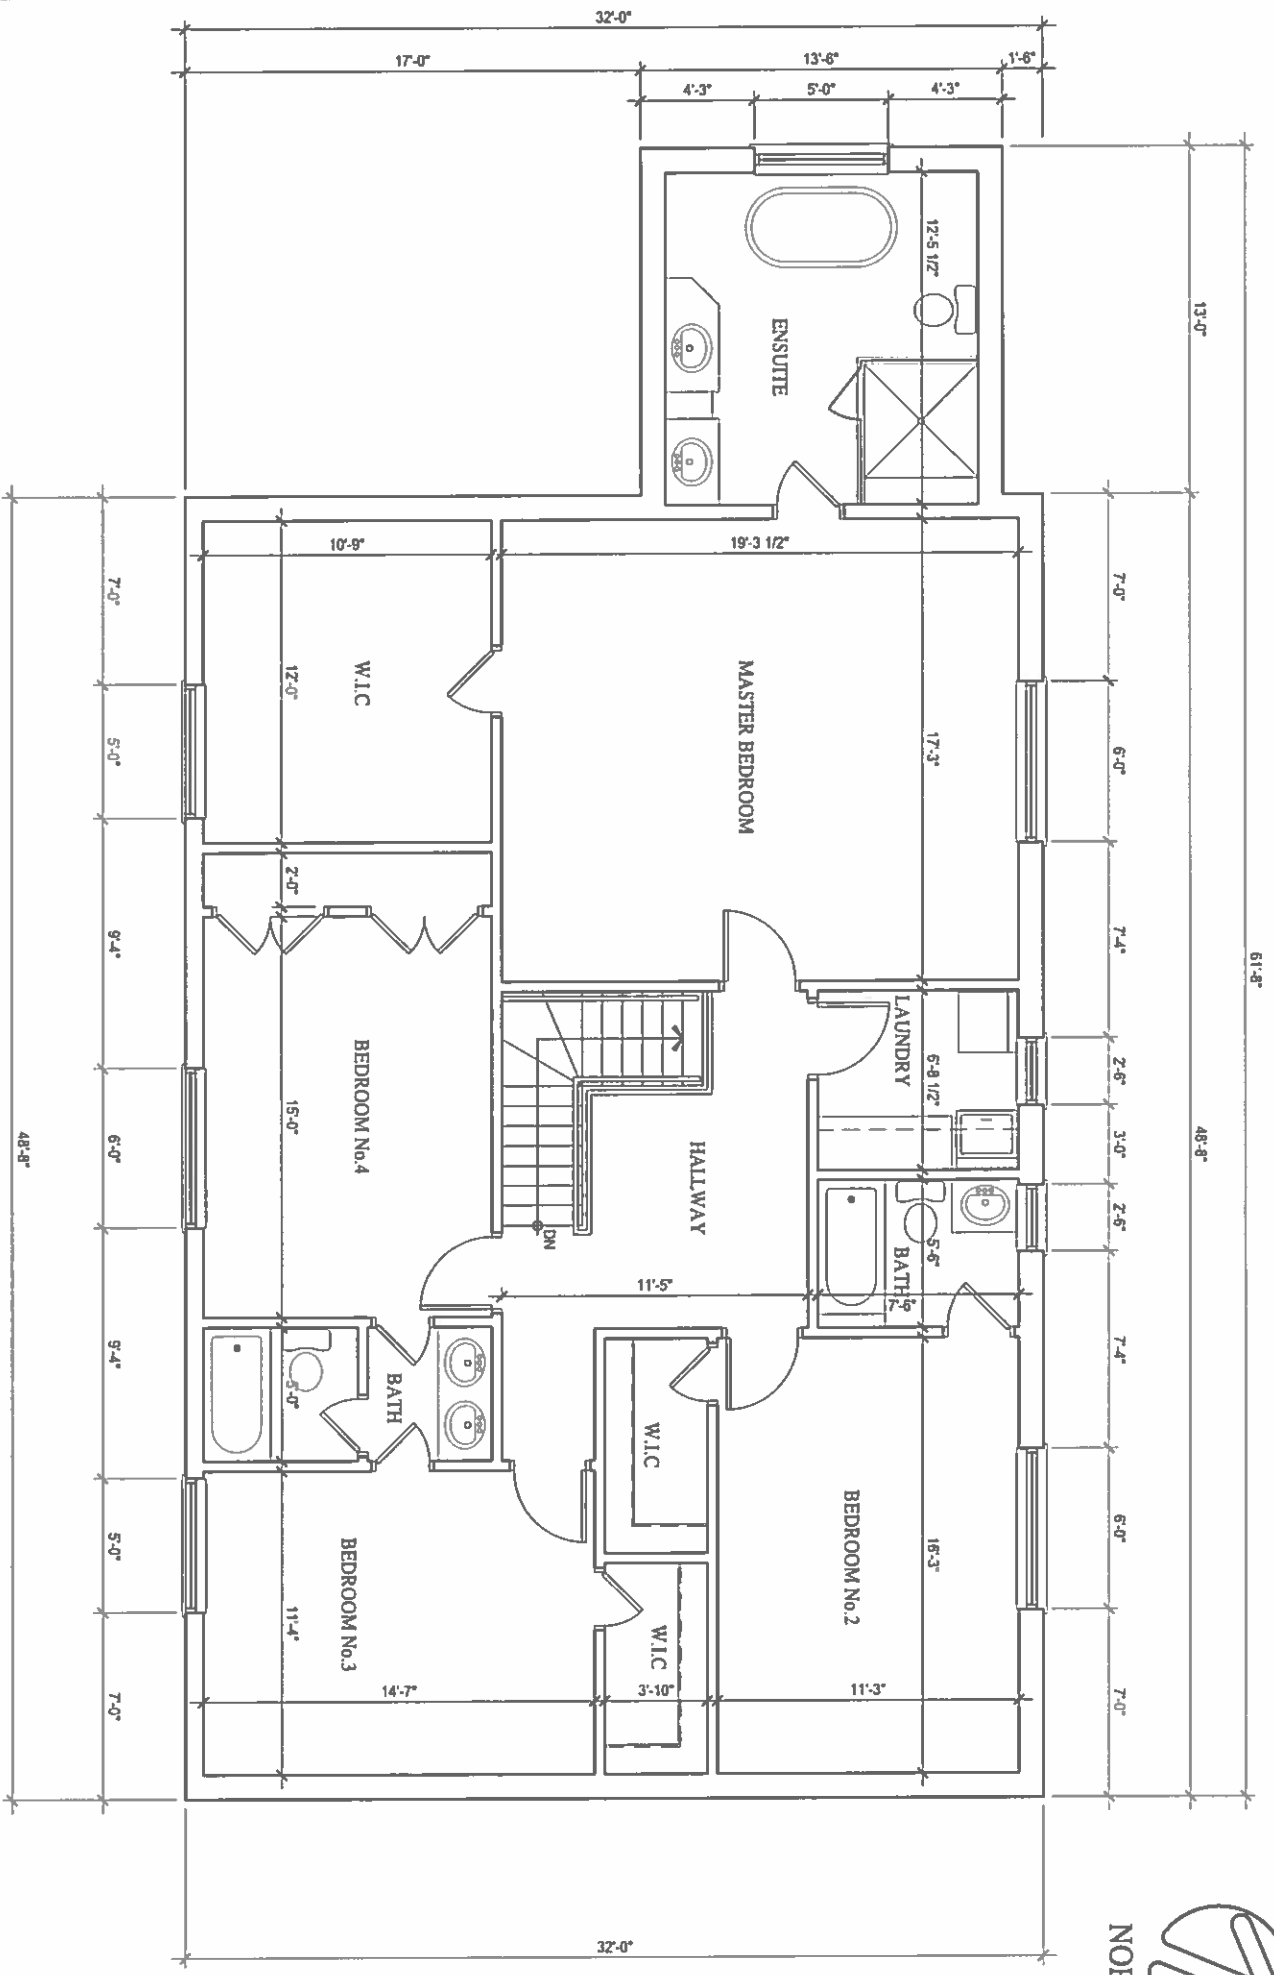


NO	REVISION	DATE
1	REVISION	DATE

TO	ISSUED	DATE
CITY	REVIEW	JUN 11/18
CITY	REVIEW	AUG 13/18

PROJECT		PROPOSED TWO STOREY HOUSE
DESCRIPTION		705 NASHVILLE RD, VAUGHAN
DRAWN		P V
CHECKED		-
PLOTTED DATE		AUG. 18/19
DRAWING NO.		A3
SCALE		3/16" = 1'-0"



NORTH

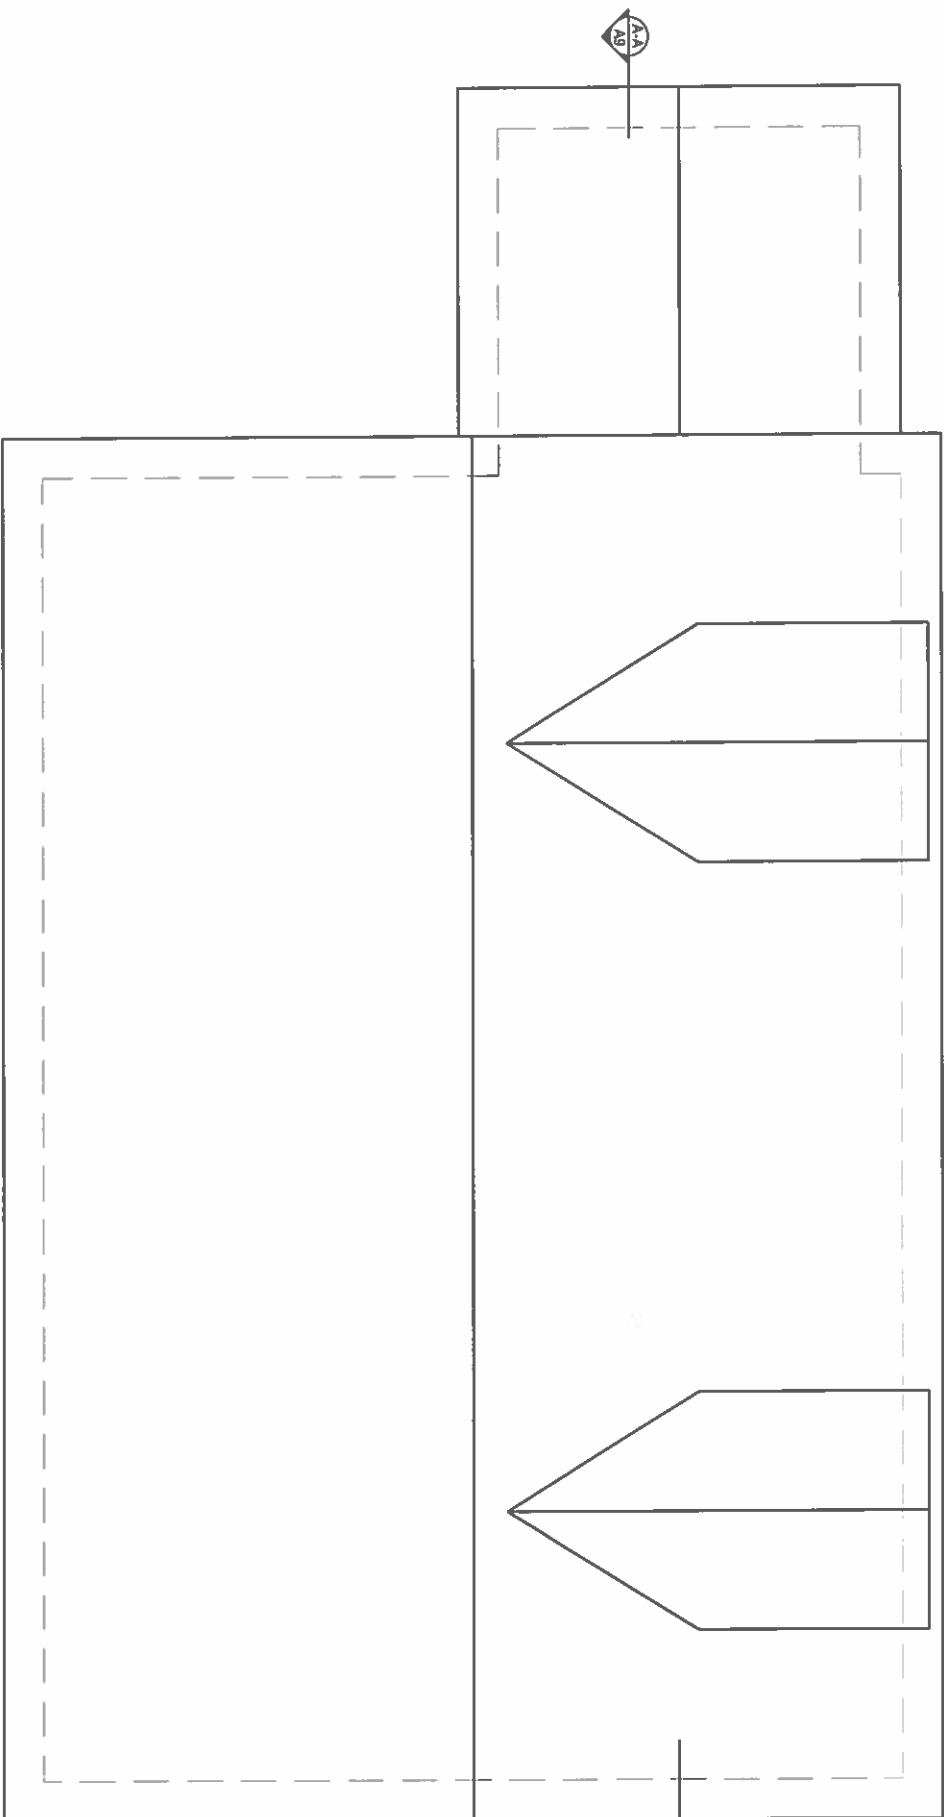

TO ISSUED DATE

CITY REVIEW SEP 28/19

NO. 1

REVISION DATE

PROJECT
PROPOSED TWO
STOREY HOUSE

705 NASHVILLE RD., VAUGHAN

DESCRIPTION
ROOF PLAN

DRAWN P V CHECKED

PLOTTED DATE SEP 28/19 DRAWING NO.


SCALE 3/16" = 1'-0" A4




NORTH

TO	DATE
CITY REVIEW	JUN 11/18
CITY REVIEW	AUG 18/19


NO	REVISION	DATE
1		

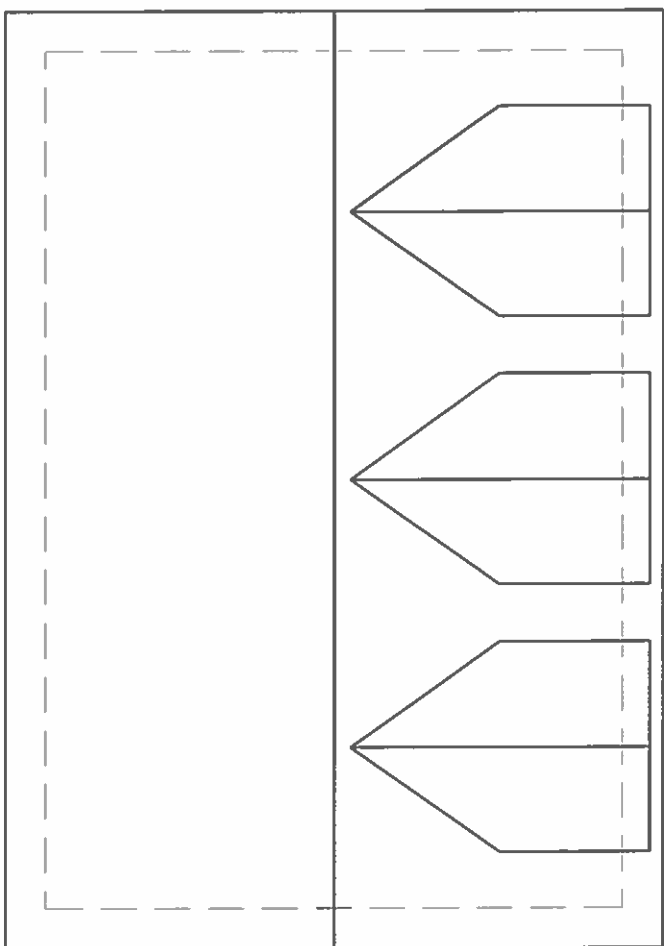

ROOF PLAN

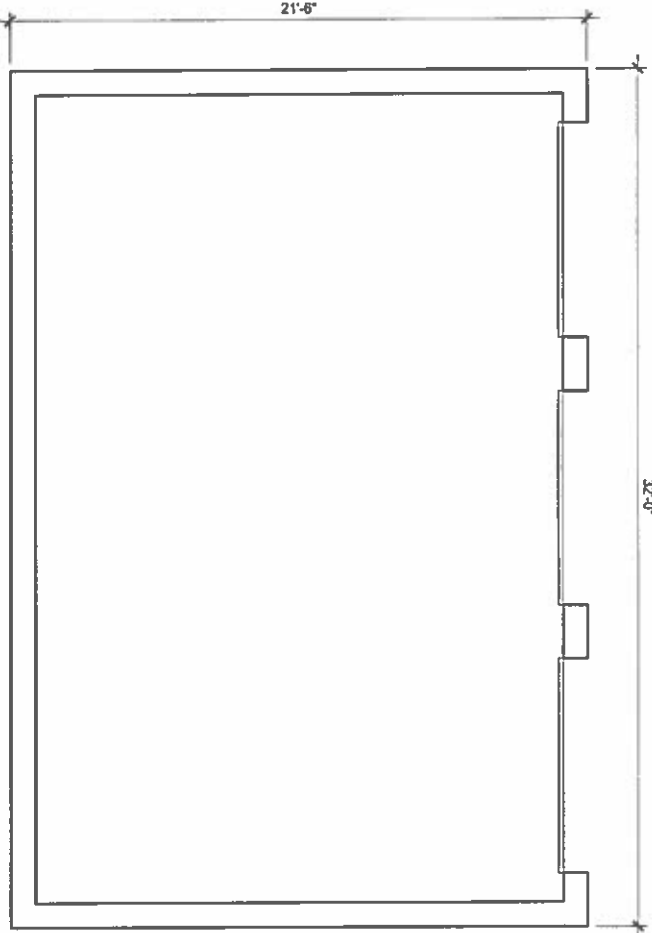

FLOOR PLAN

 

FOUNDATION PLAN

DESCRIPTION
DETACHED GARAGE PLANS

785 NASHVILLE RD., VAUGHAN

PROJECT
PROPOSED TWO STOREY HOUSE

DRAWN
 P V

CHECKED

PLOTTED DATE
 AUG. 18/19

DRAWING NO.

SCALE
 3/16" = 1'-0"

A8