


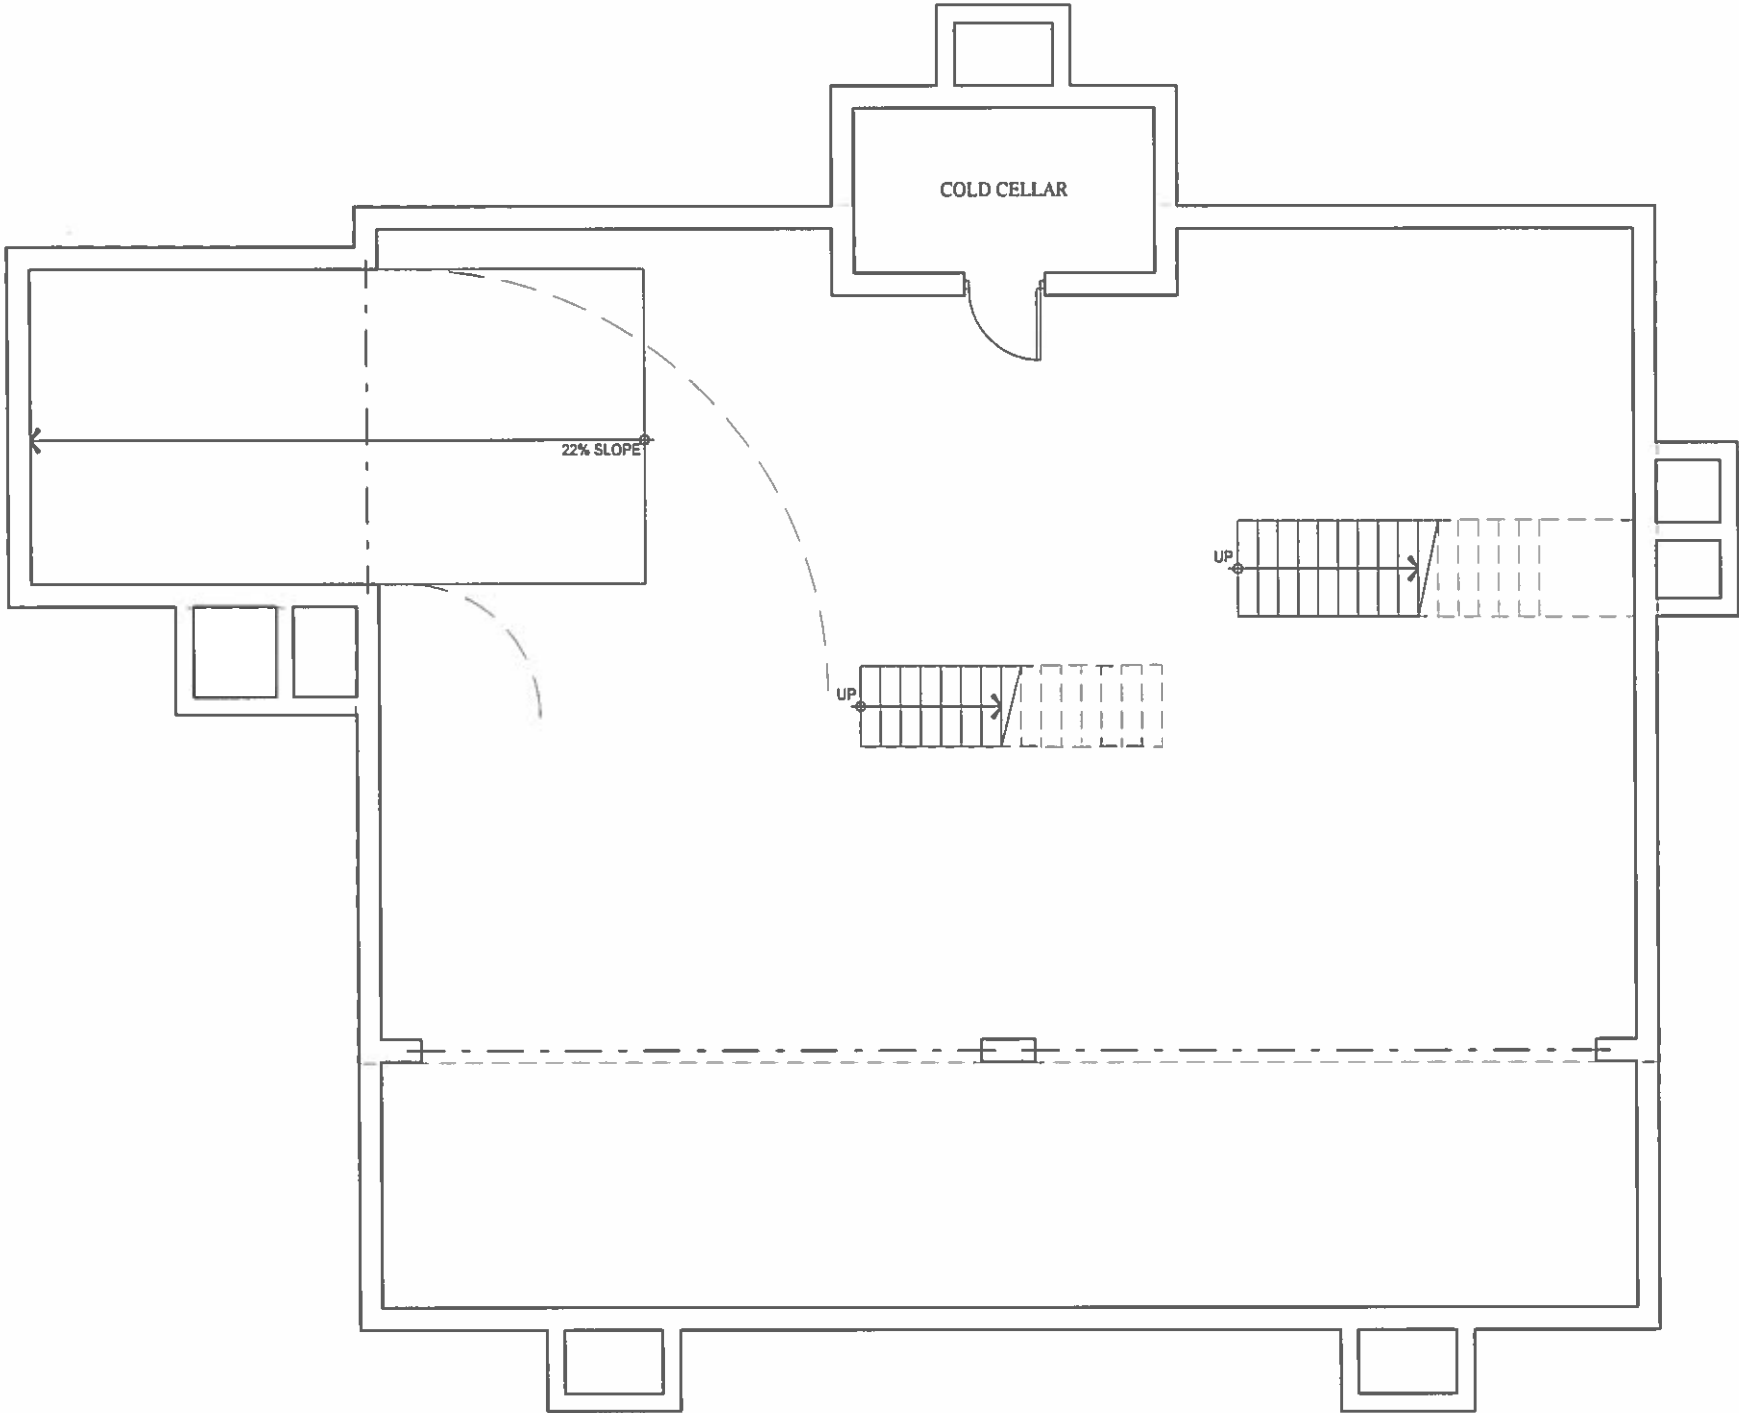

NORTH

TO	ISSUED	DATE
CITY	REVIEW	JUN. 11/18
CITY	REVIEW	AUG. 18/19


NO	REVISION	DATE
1		

PROJECT
*PROPOSED TWO
STOREY HOUSE*

705 NASHVILLE RD., VAUGHAN

DESCRIPTION
BASEMENT
FLOOR PLAN

DRAWN P.V.	CHECKED -
PLOTTED DATE AUG. 18/19	DRAWING No. A1
SCALE 3/16" = 1'-0"	

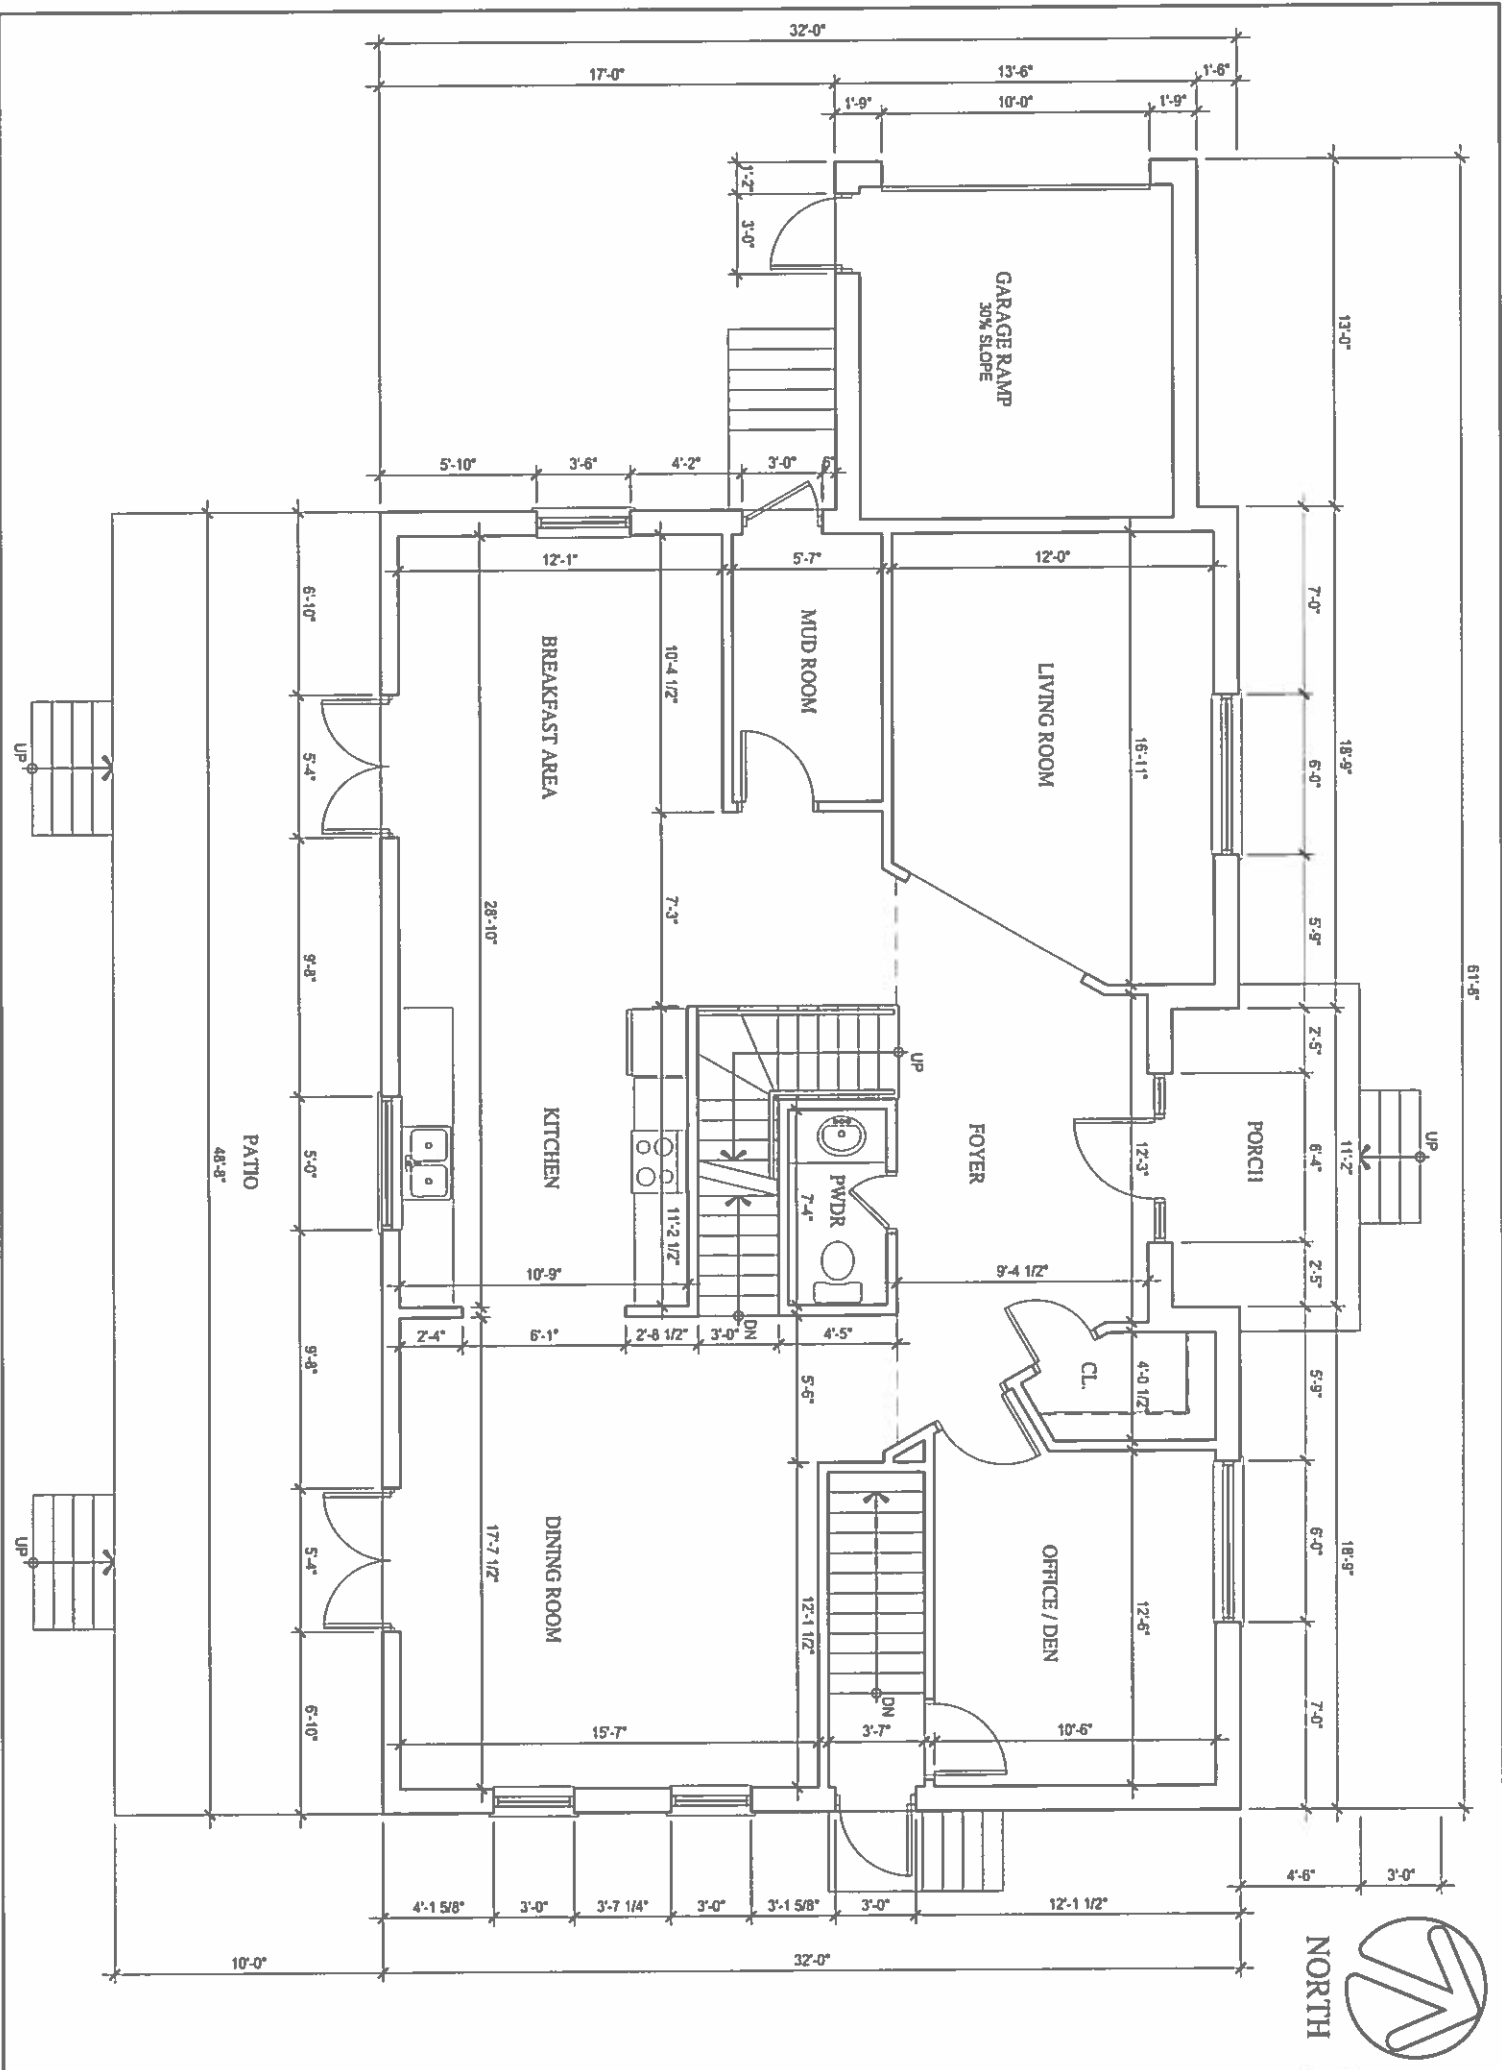


NORTH

TO	ISSUED	DATE
CITY	REVIEW	JAN 11/18
CITY	REVIEW	AUG 18/19

NO	REVISION	DATE
1		

PROJECT		PROPOSED TWO STOREY HOUSE
705 NASHVILLE RD., VAUGHAN		
DESCRIPTION		GROUND FLOOR PLAN
DRAWN	P V	CHECKED
PLOTTED DATE	AUG. 18/19	DRAWING NO.
SCALE	3/16" = 1'-0"	A2

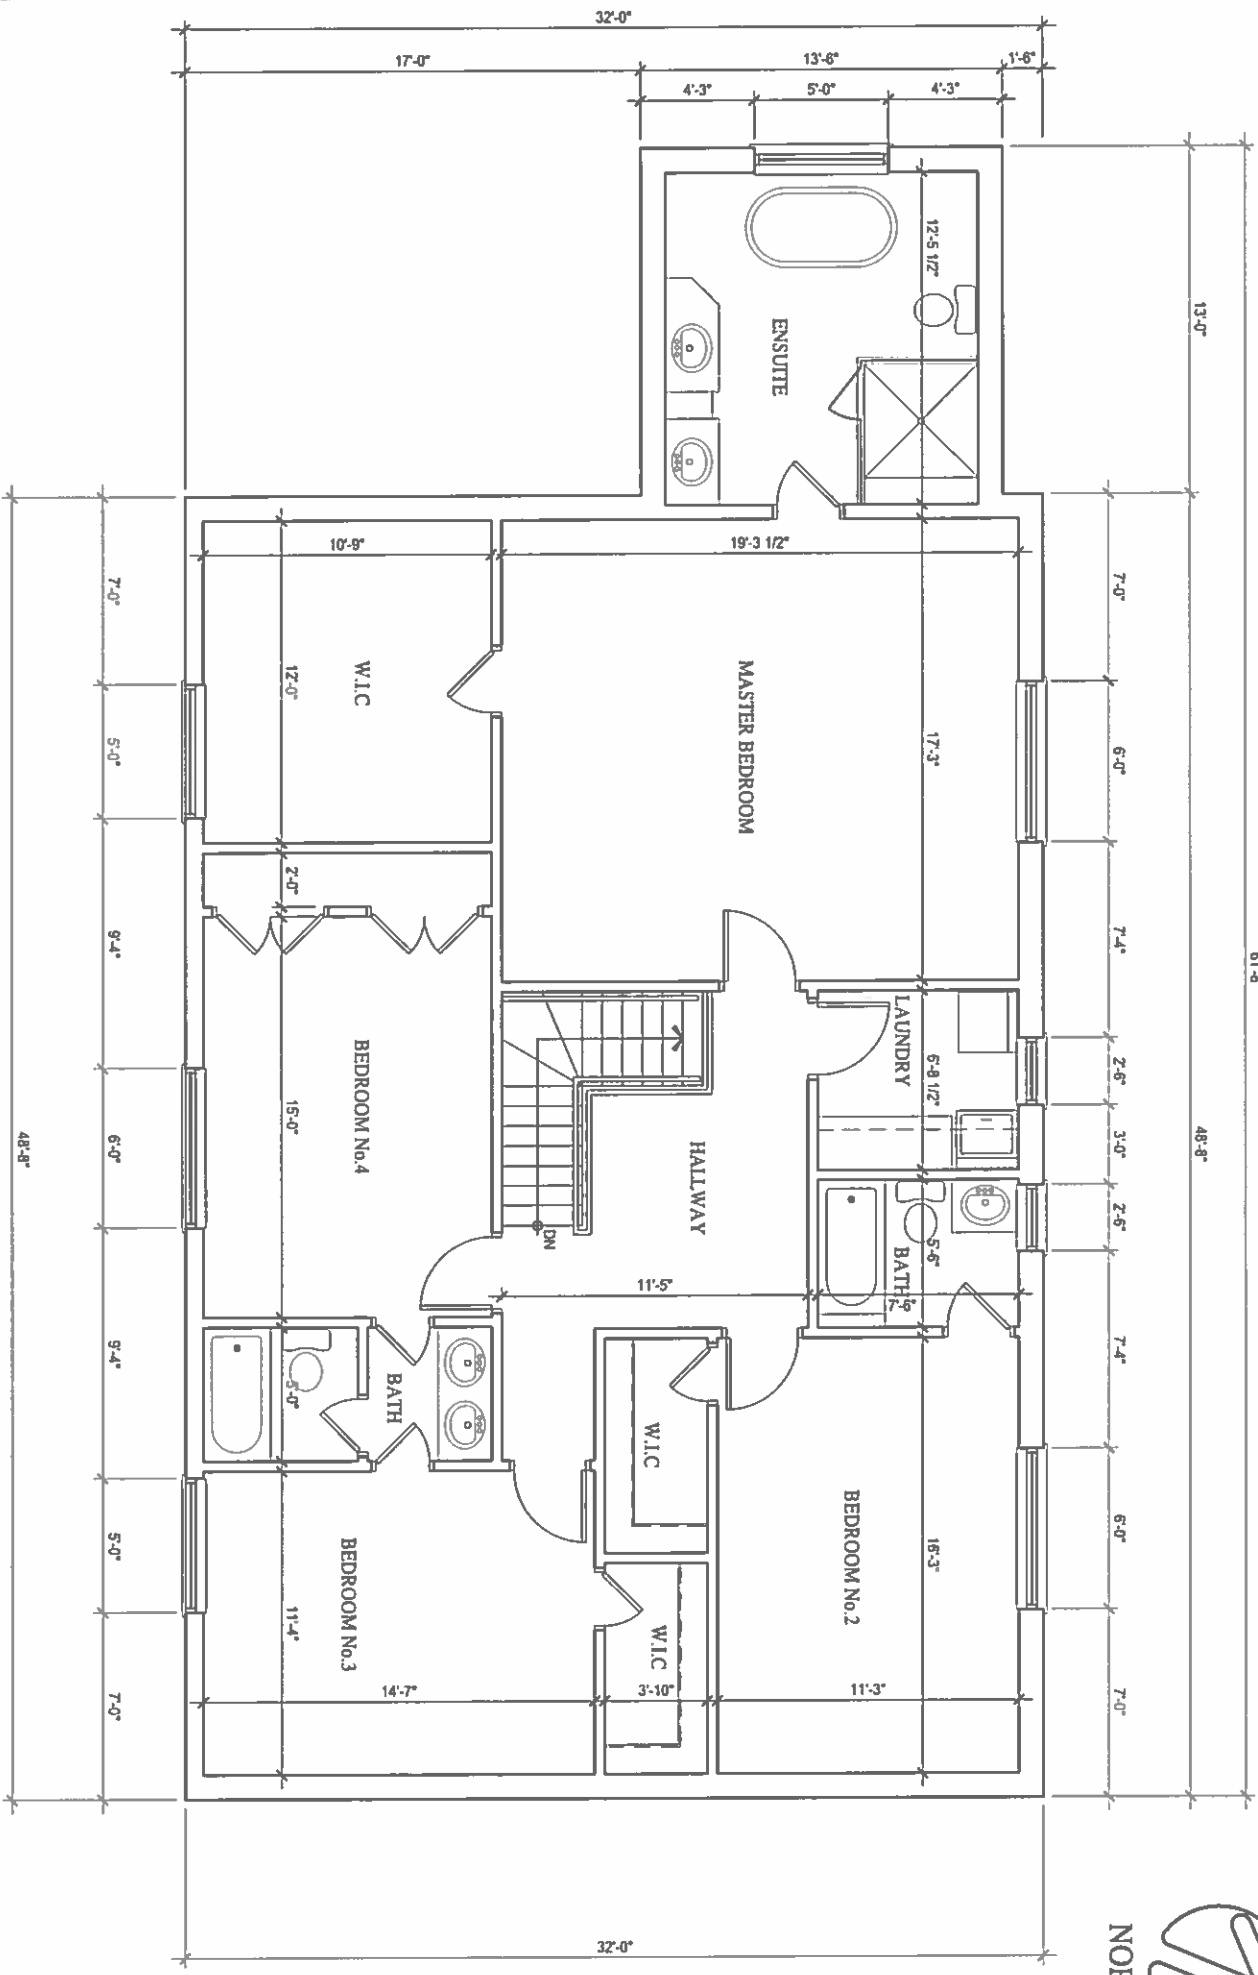


NORTH

TO	ISSUED	DATE
CITY	REVIEW	JUN. 11/18
CITY	REVIEW	AUG. 18/19
NO	REVISION	DATE
1		

PROJECT	
PROPOSED TWO STOREY HOUSE	
705 NASHVILLE RD., VAUGHAN	
DESCRIPTION	
SECOND FLOOR PLAN	
DRAWN	CHECKED
P V	-
PLOTTED DATE	DRAWING No.
AUG. 18/19	
SCALE	
3/16" = 1'-0"	A3



NORTH

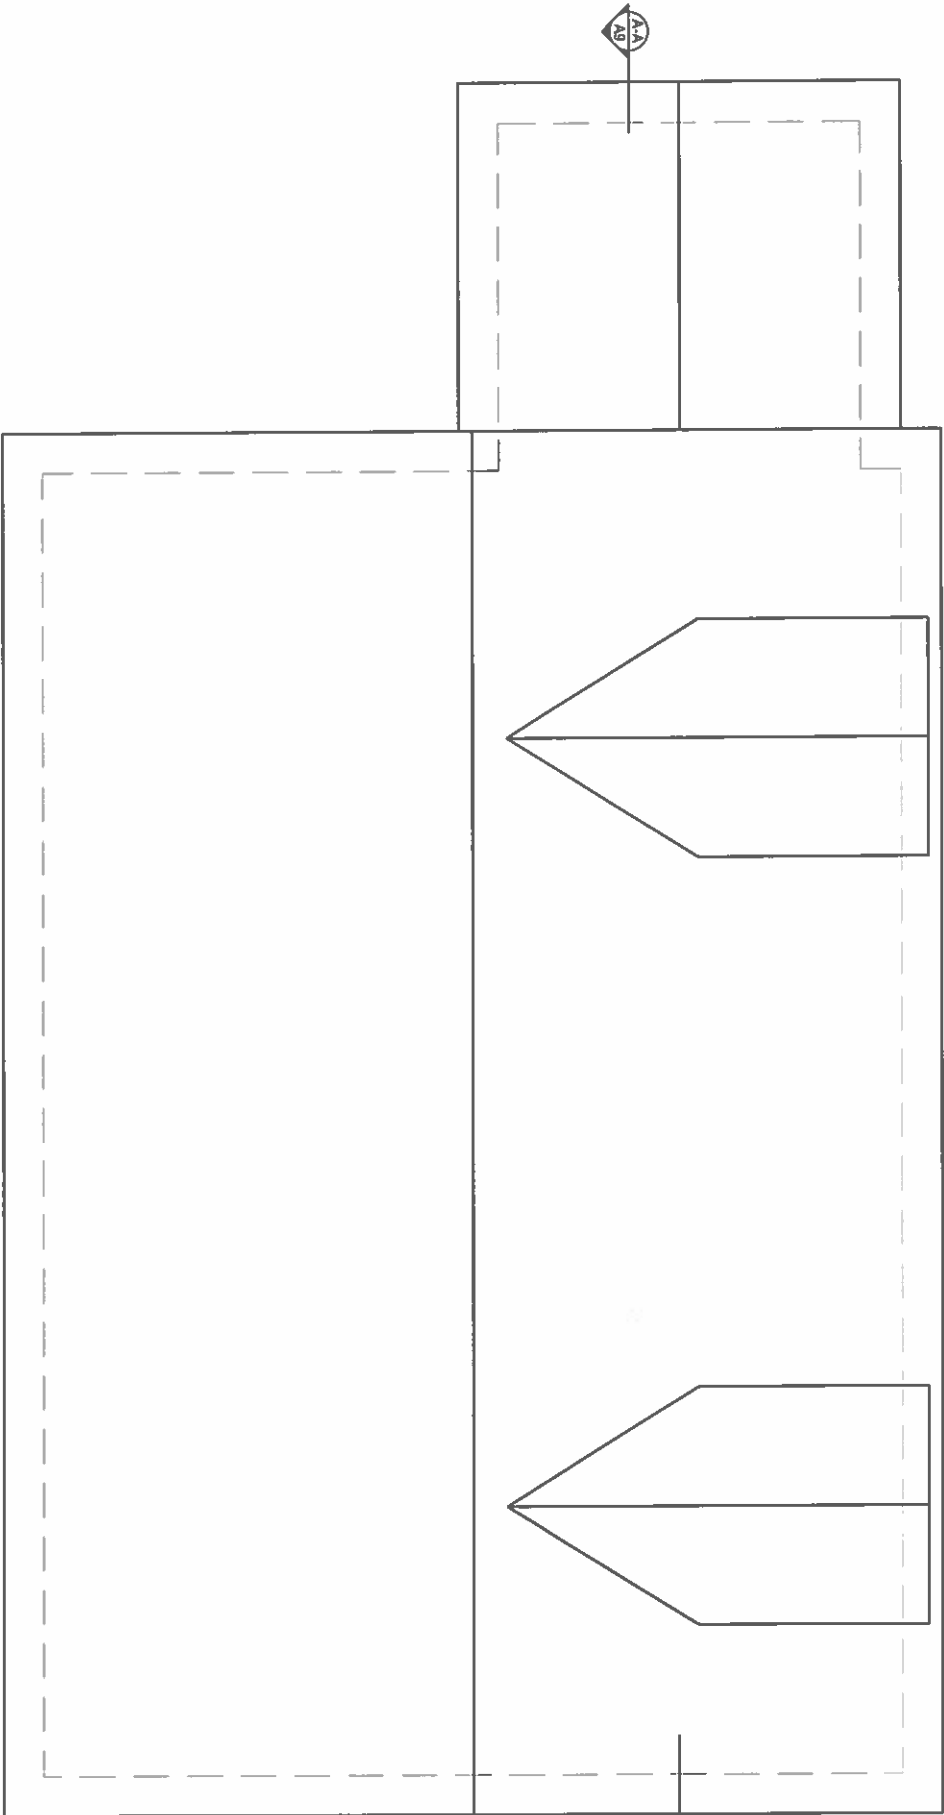


TO	ISSUED	DATE
CITY REVIEW		SEP 28/19
No	REVISION	DATE
1		

PROJECT	
PROPOSED TWO STOREY HOUSE	
705 NASHVILLE RD., VAUGHAN	
DESCRIPTION	
ROOF PLAN	
DRAWN	CHECKED
P V	-
PLOTTED DATE	DRAWING No.
SEP 28/19	A4
SCALE	
3/16" = 1'-0"	




NORTH


TO	ISSUED	DATE
CITY REVIEW		JUN 11/18
CITY REVIEW		AUG 18/19
NO	REVISION	DATE
1		

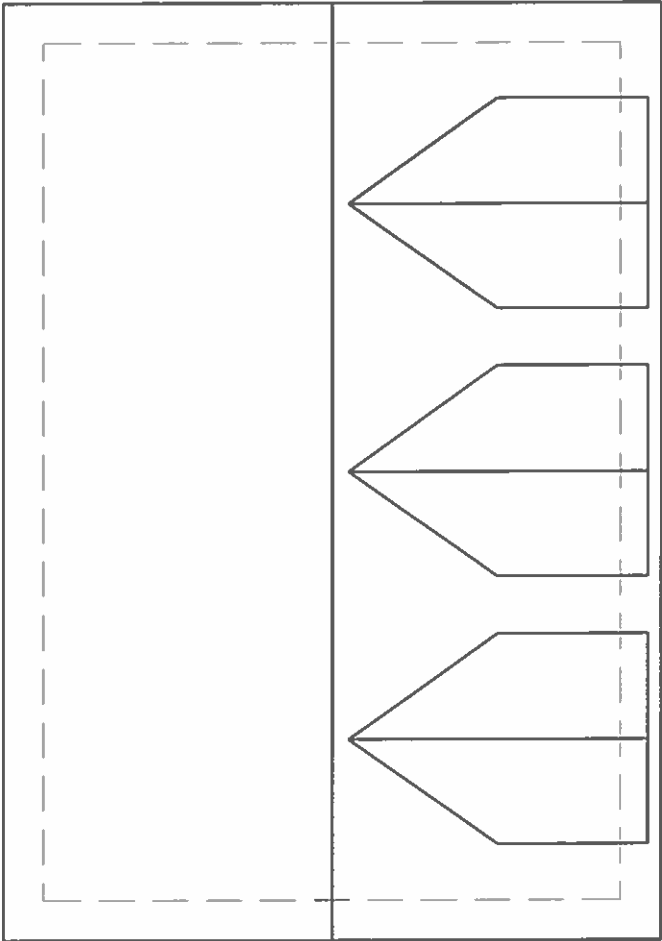

ROOF PLAN

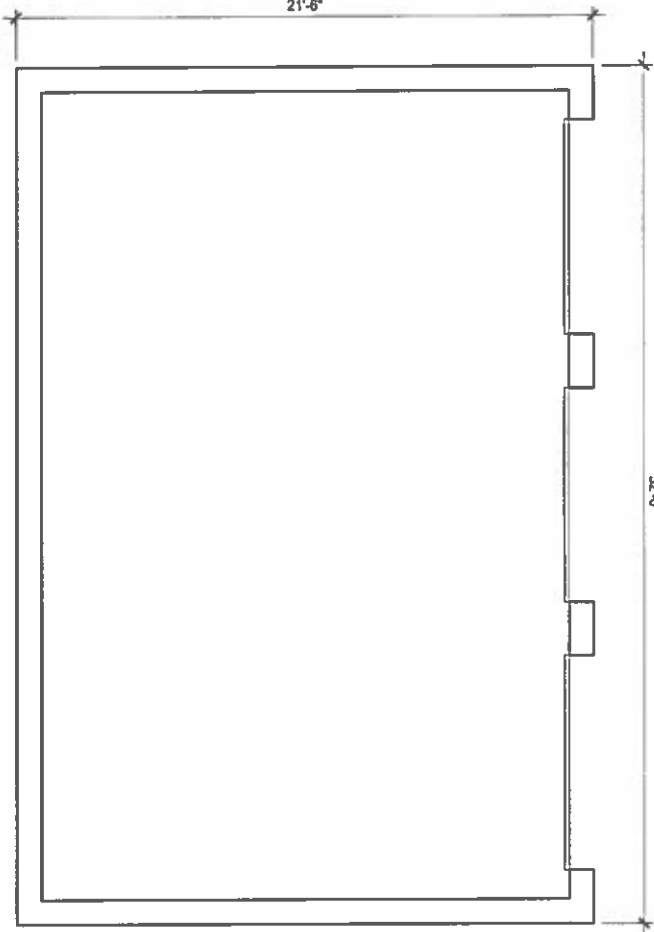

FLOOR PLAN

 

FOUNDATION PLAN

PROJECT	
PROPOSED TWO STOREY HOUSE	
705 NASHVILLE RD., VAUGHAN	
DESCRIPTION	
DETACHED GARAGE PLANS	
DRAWN P V	CHECKED .
PLOTTED DATE AUG. 18/19	DRAWING No.
SCALE 3/16" = 1'-0"	A8