
 


LEGEND	
	BRICK VENEER WALL
	STONE VENEER WALL
	ROOF SHINGLES
	METAL ROOFING
	HARDIE PANEL (WOOD TEXTURE)

ATTACHMENT 5

 

PROPOSED - SINGLE FAMILY DETACHED DWELLING & CABANA




Project:	Project #:
645 Nashville Rd Kleinburg, ON L4H 3N5	17046


2.	ISSUED FOR SITE DEVELOP. APP (07)	FEB 12, 2020	RP
1.	ISSUED FOR SITE DEVELOP. APP (06)	SEPT 9, 2019	RP
No.	Description	Date	By

NORTH ELEVATION
SCALE 1/8"=1'-0"

1
A9

   

LEGEND	
	BRICK VENEER WALL
	STONE VENEER WALL
	ROOF SHINGLES
	METAL ROOFING
	HARDIE PANEL (WOOD TEXTURE)

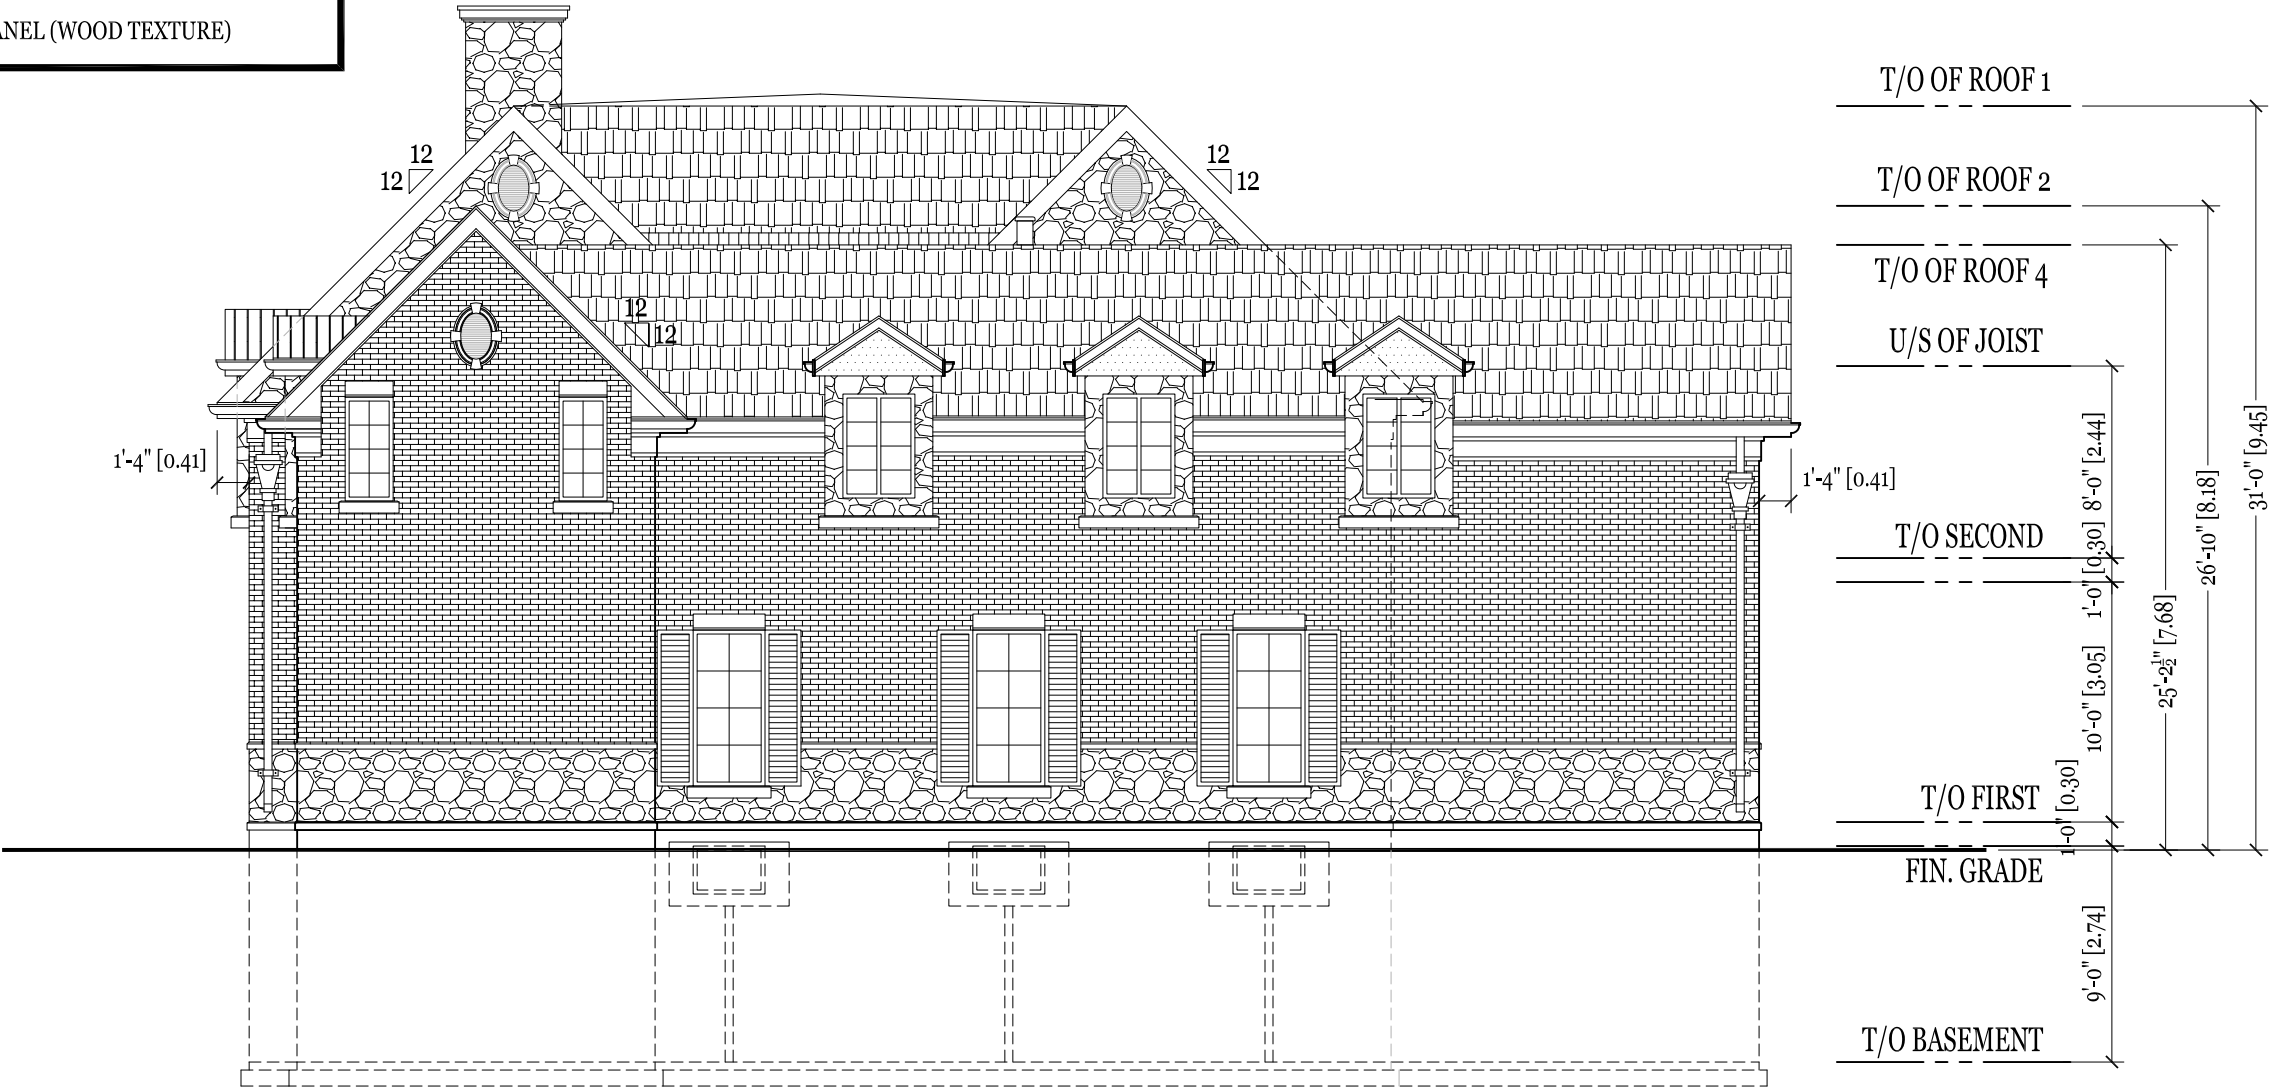

PROPOSED - SINGLE FAMILY DETACHED DWELLING & CABANA




Project: 645 Nashville Rd
Kleinburg, ON L4H 3N5


Project #: 17046

2.	ISSUED FOR SITE DEVELOPMENT. APP (07)	FEB 12, 2020	RP
1.	ISSUED FOR SITE DEVELOPMENT. APP (06)	SEPT 9, 2019	RP
No.	Description	Date	By

WEST ELEVATION
SCALE 1/8"=1'-0"

   

LEGEND	
	BRICK VENEER WALL
	STONE VENEER WALL
	ROOF SHINGLES
	METAL ROOFING
	HARDIE PANEL (WOOD TEXTURE)

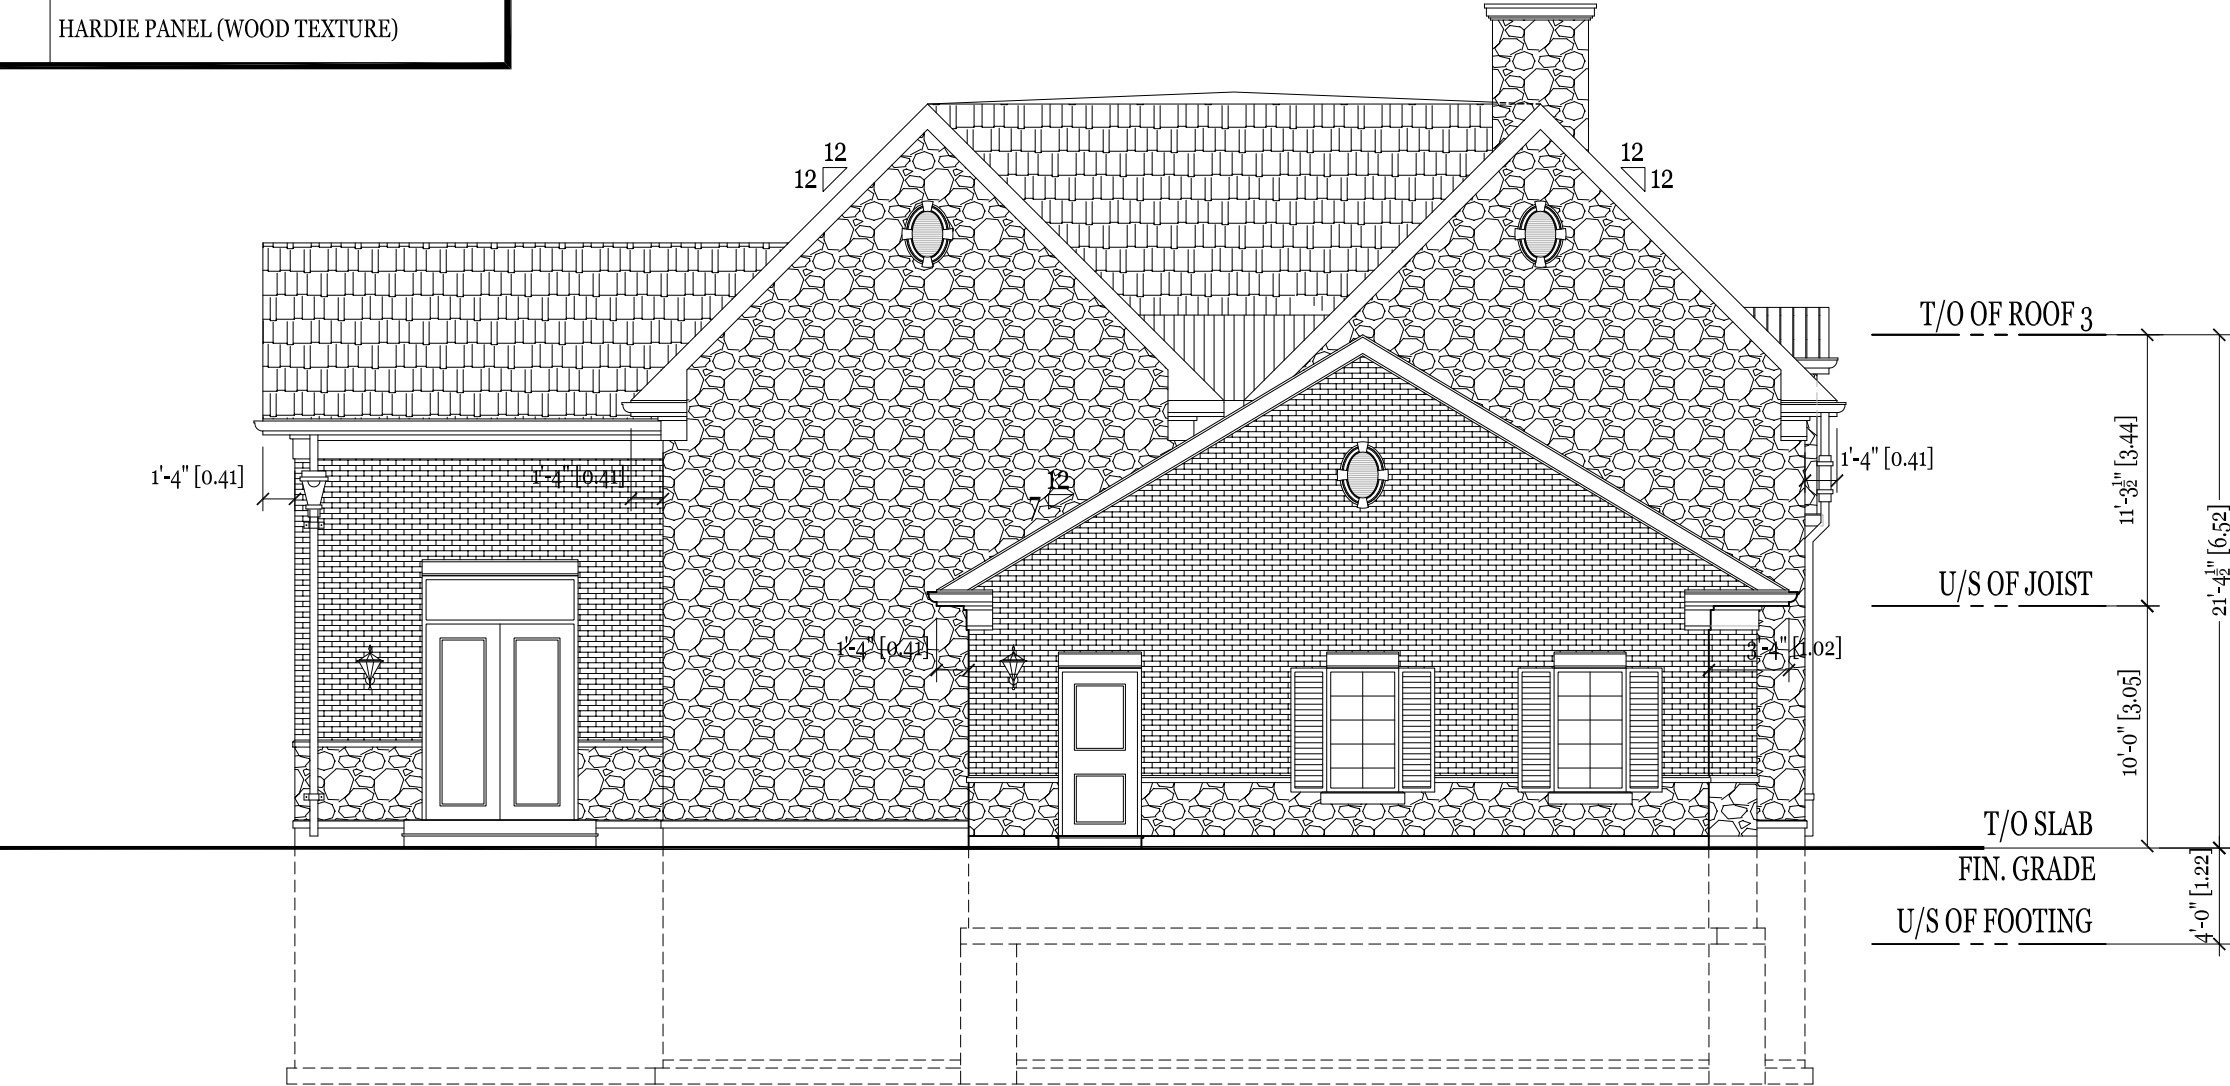

PROPOSED - SINGLE FAMILY DETACHED DWELLING & CABANA


Project: 645 Nashville Rd
Kleinburg, ON L4H 3N5

Project #: 17046


2.	ISSUED FOR SITE DEVLOP. APP (o7)	FEB 12, 2020	RP
1.	ISSUED FOR SITE DEVLOP. APP (o6)	SEPT 9, 2019	RP
No.	Description	Date	By

EAST ELEVATION
SCALE 1/8"=1'-0"



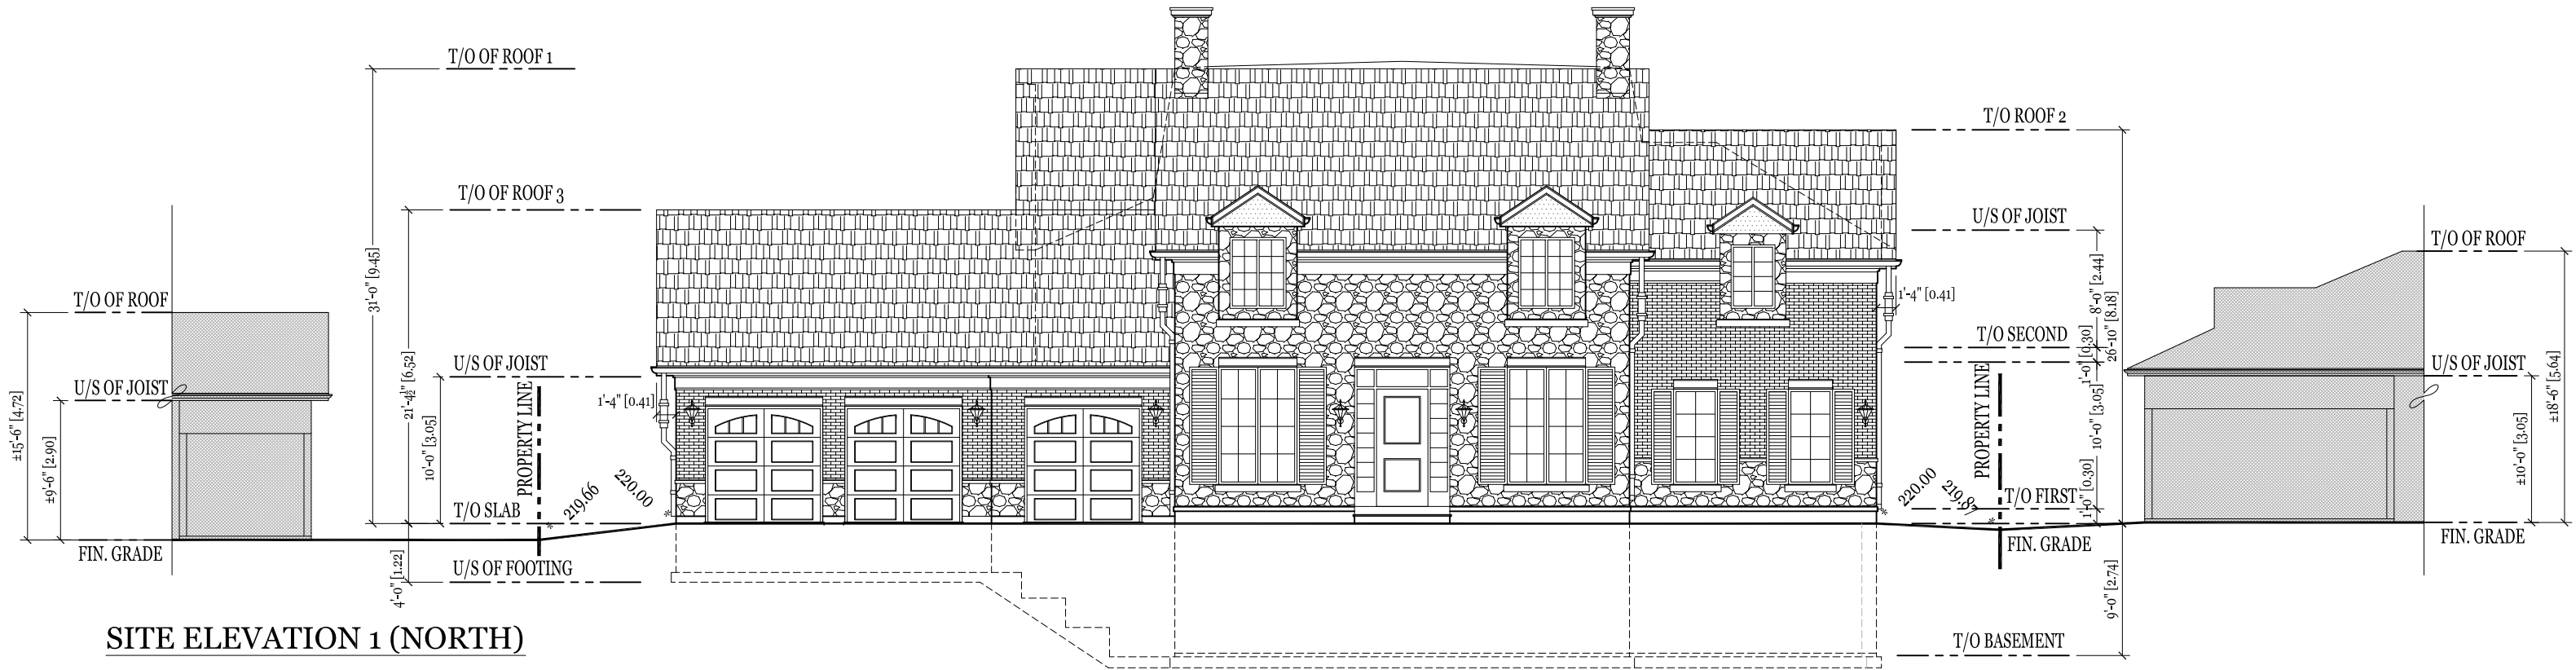

SITE ELEVATION 1 (NORTH)

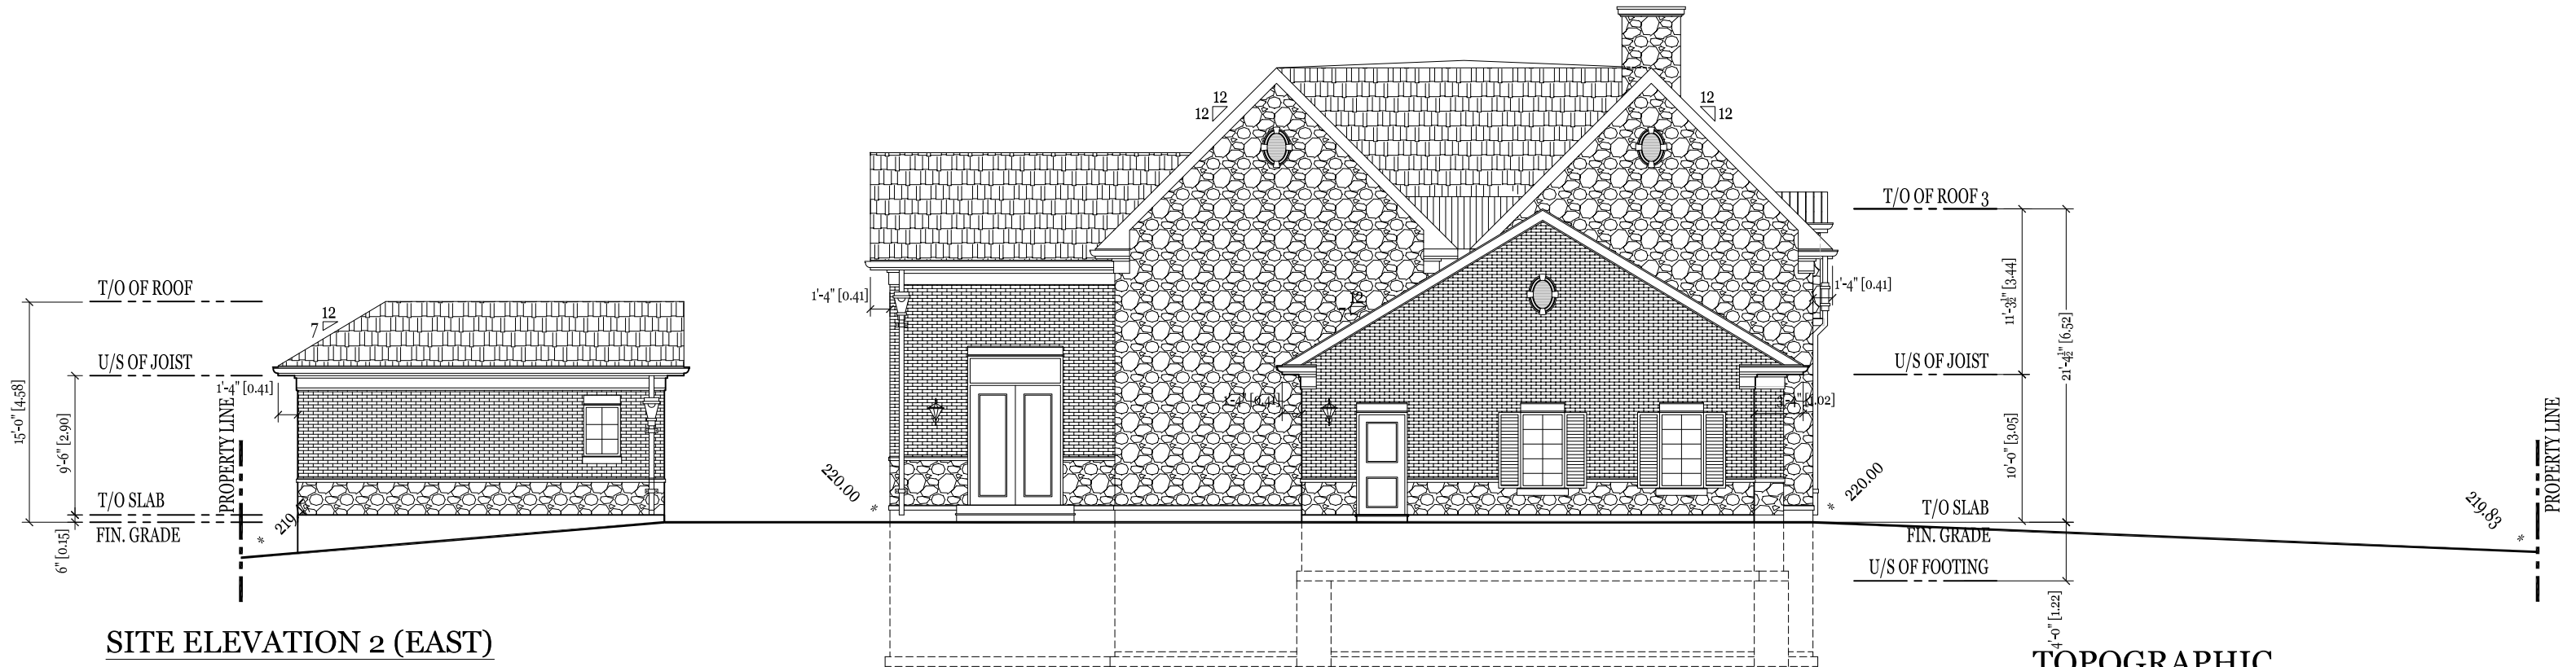

SITE ELEVATION 2 (EAST)

PROPOSED - SINGLE FAMILY DETACHED DWELLING & CABANA

Project: 645 Nashville Rd
Kleinburg, ON L4H 3N5

Project #: 17046

2.	ISSUED FOR SITE DEVLOP. APP (o7)	FEB 12, 2020	RP
1.	ISSUED FOR SITE DEVLOP. APP (o6)	SEPT 9, 2019	RP
No.	Description	Date	By

TOPOGRAPHIC ELEVATIONS
SCALE 3/32"=1'-0"

1
A16

