
ATTACHMENT 5



FRONT ELEVATION


* 31 NAPIER STREET *

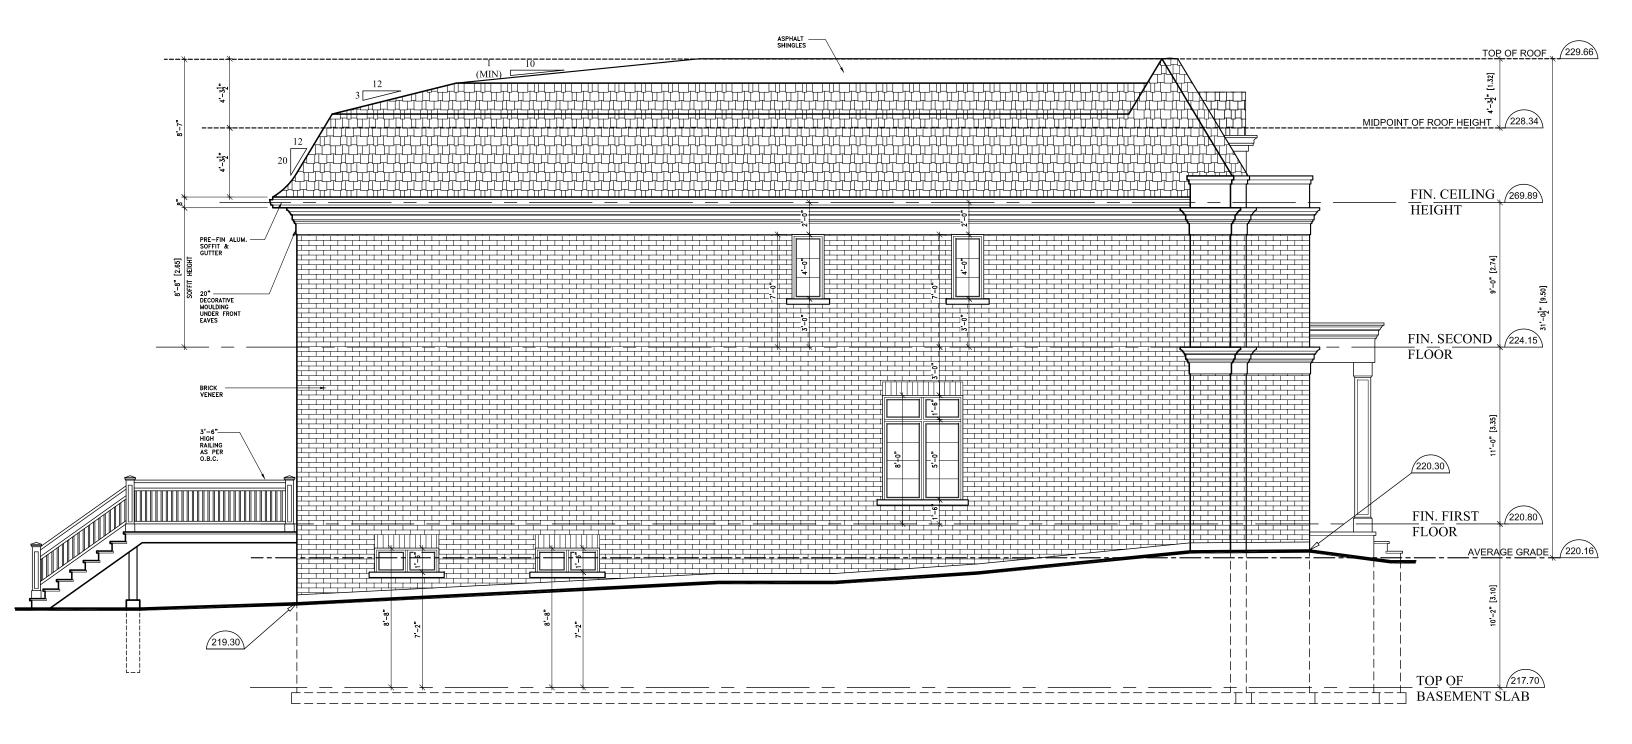




LEFT ELEVATION * 31 NAPIER STREET *



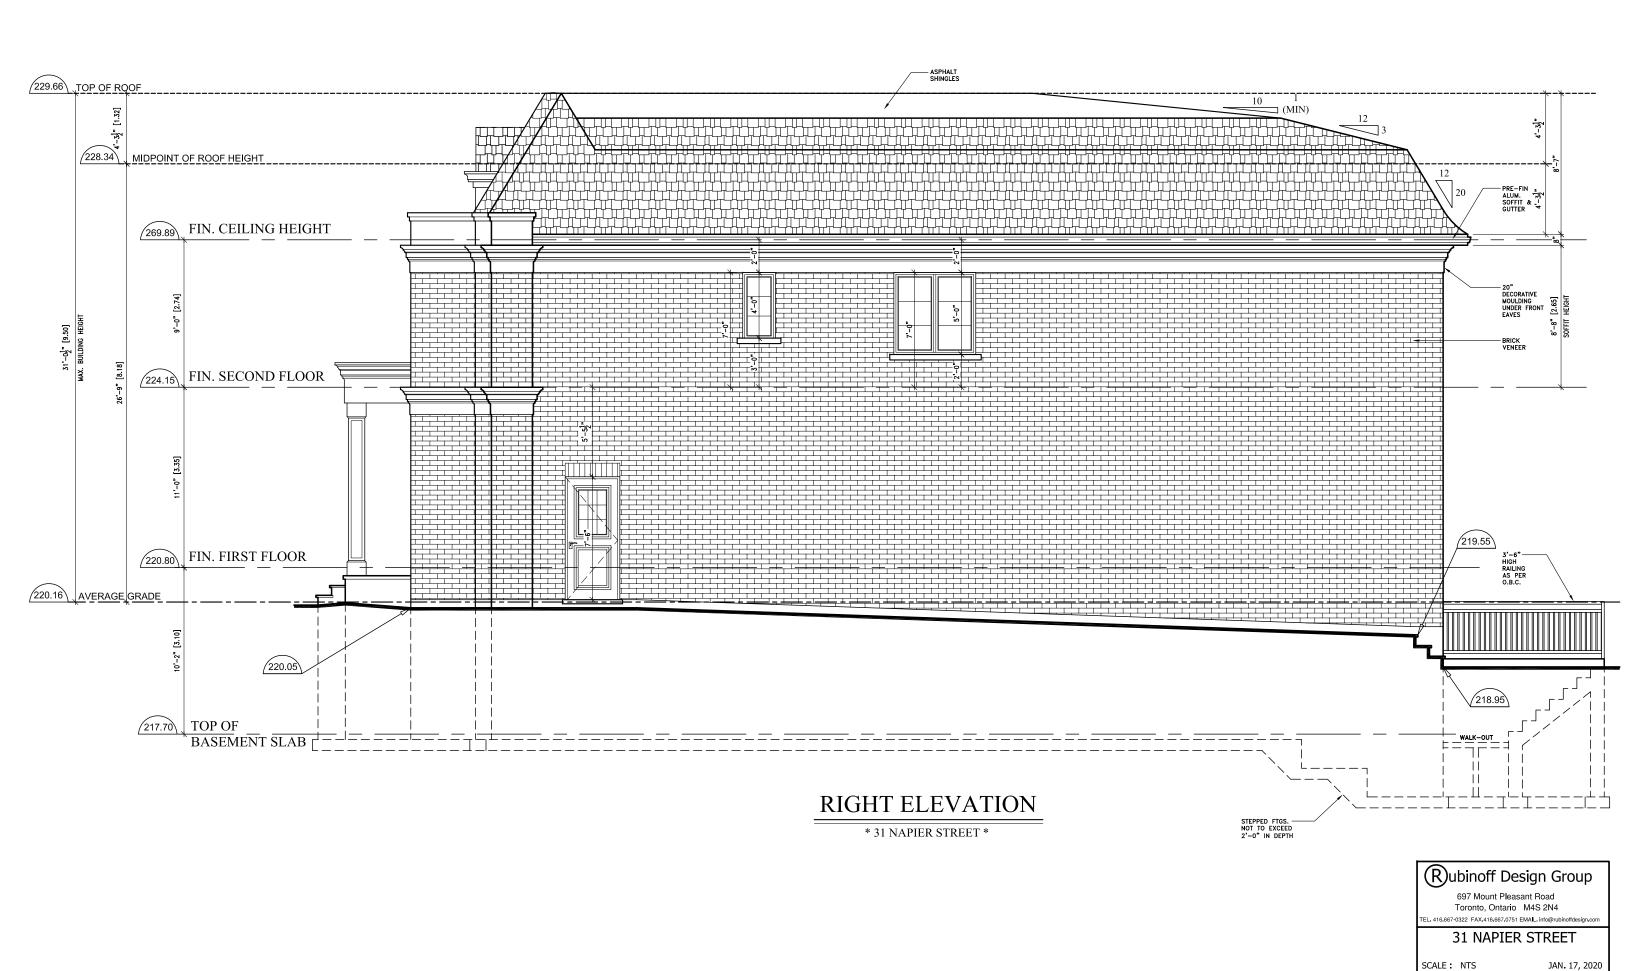

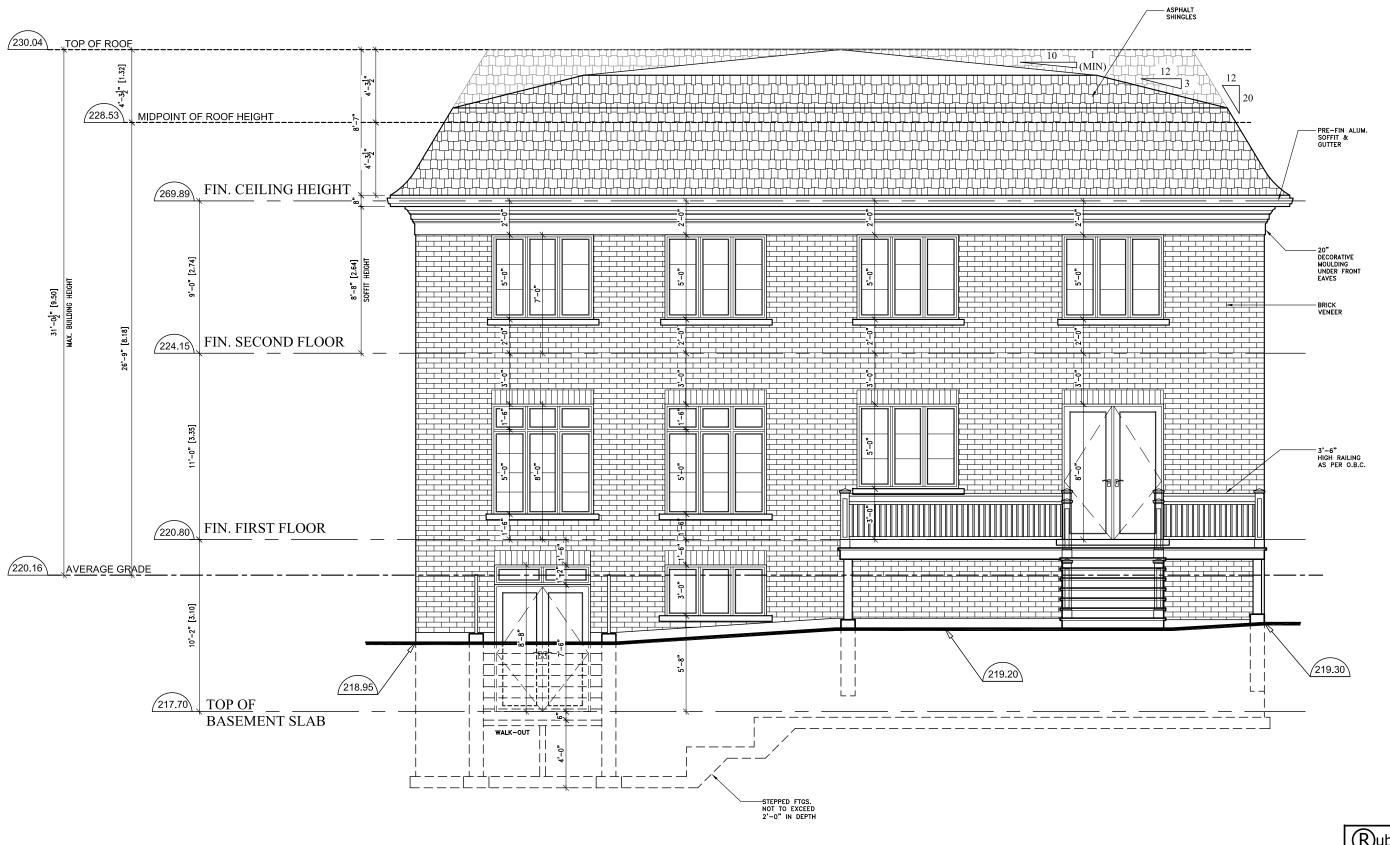

REAR ELEVATION

* 31 NAPIER STREET *

Rubinoff Design Group

697 Mount Pleasant Road Toronto, Ontario M4S 2N4 EL. 416.667-0322 FAX.416.667.0751 EMAIL. Info@rubinoffdesig

31 NAPIER STREET

SCALE: NTS JAN. 17, 2020