



ATTACHMENT 4


DATE	REVISION	BY
2020-08-27	ISSUED FOR CLIENT APPROVAL	FP
2020-09-03	REVISED PER CLIENT'S REQUEST	FP
2020-09-11	ISSUED FOR PRE-CONSULTATION	FP

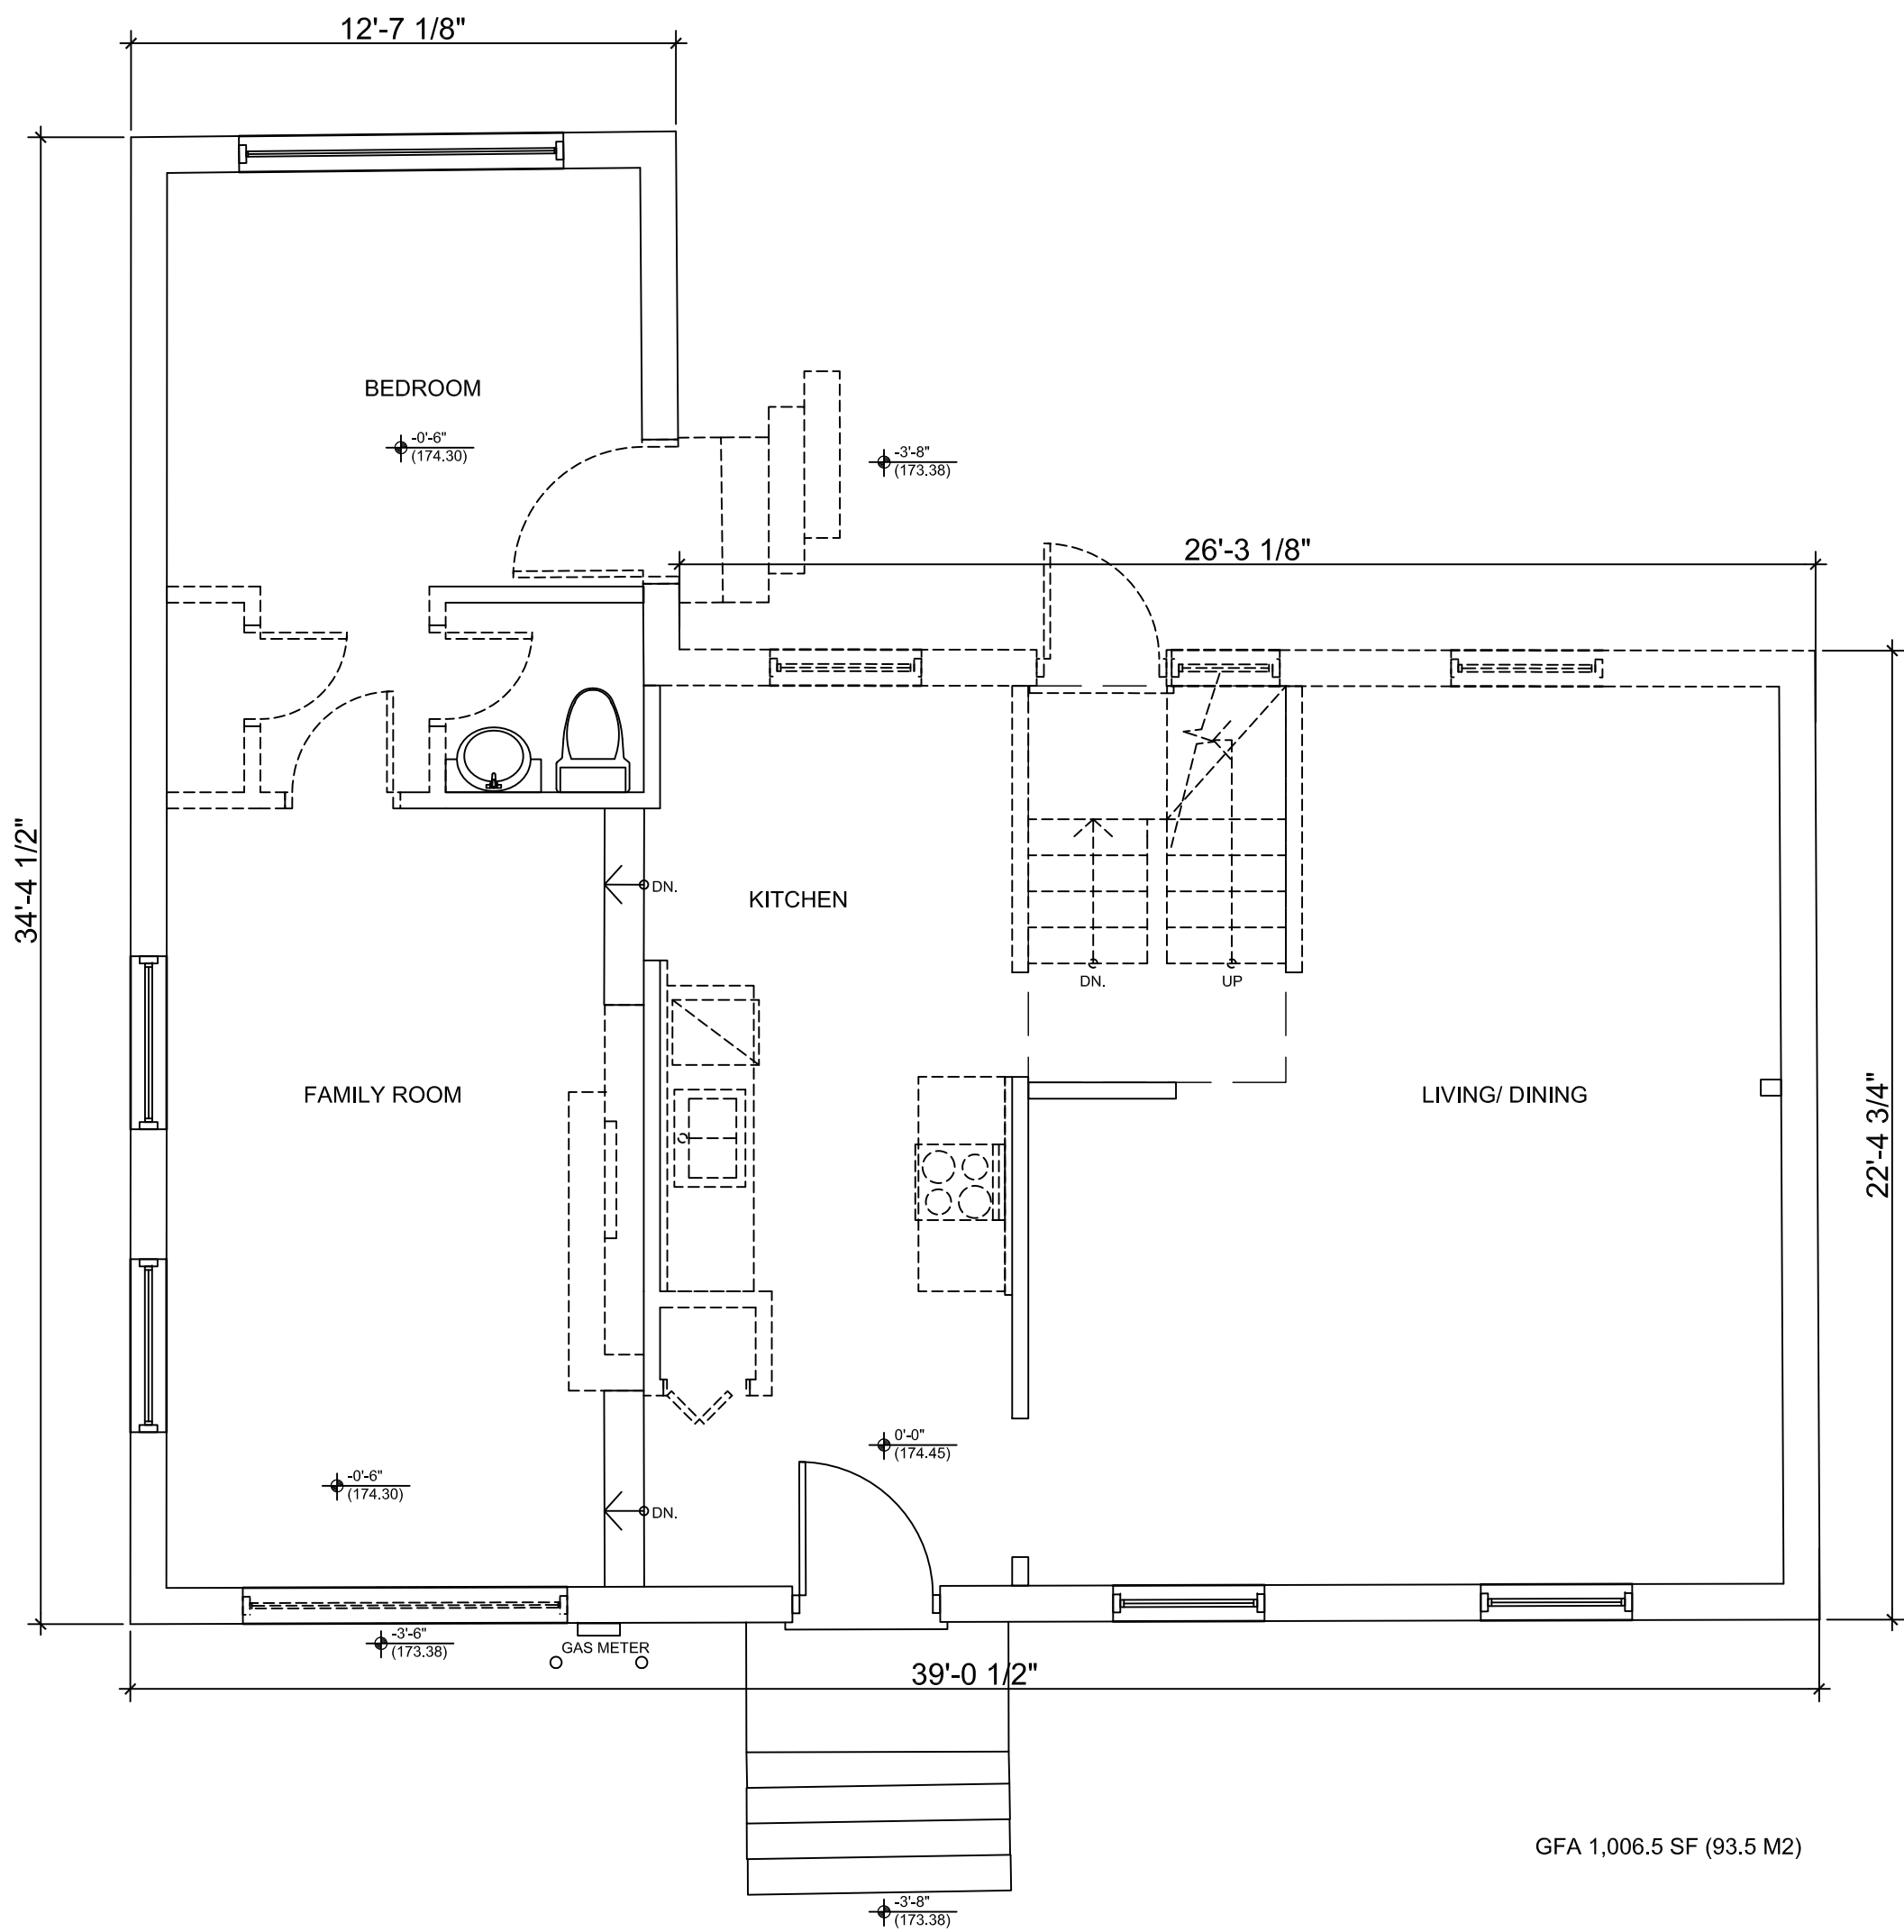

1 GROUND FLOOR EXISTING PLAN
SCALE: 1/4" = 1'-0"

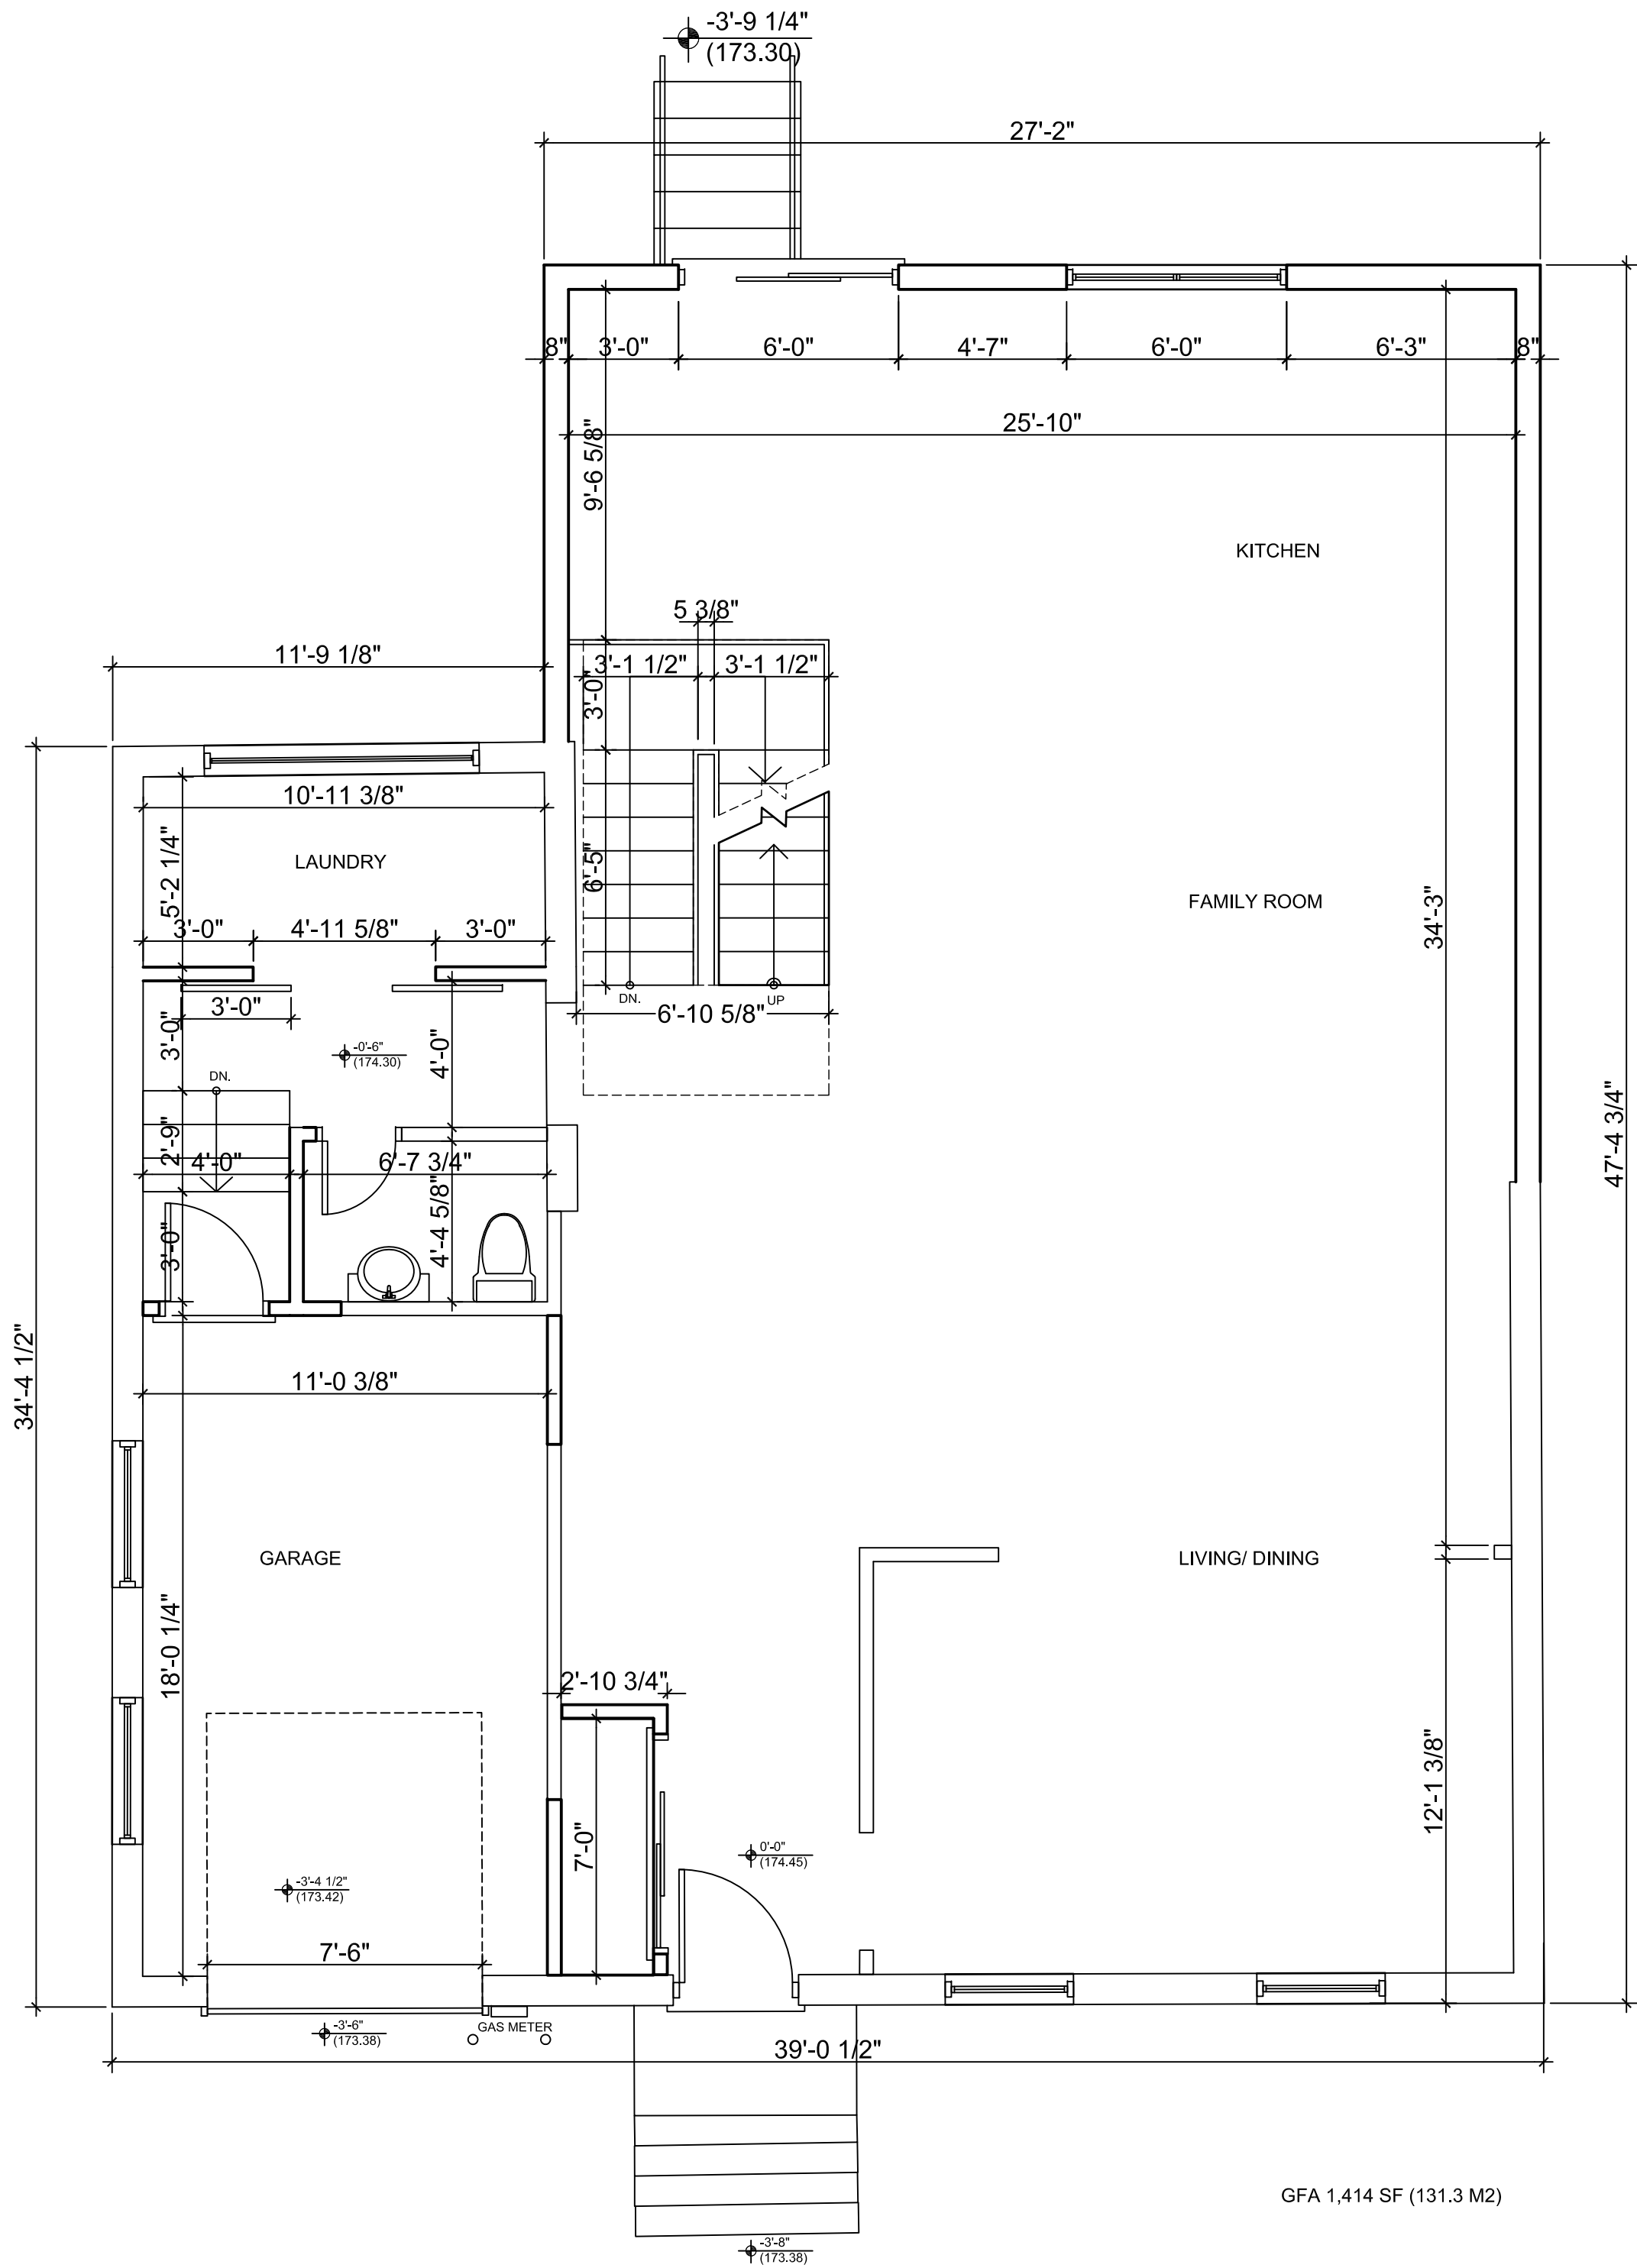

1a GROUND FLOOR PROPOSED PLAN
SCALE: 1/4" = 1'-0"

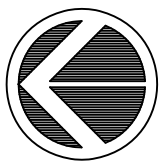

CONTRACTOR TO VERIFY ALL
DIMENSIONS ON SITE AND
REPORT TO ARCHITECT ON
ANY DISCREPANCIES



+1 647 237 0383
+1 905 832 1258
www.studioarchifad.com



ONTARIO ASSOCIATION
of
ARCHITECTS
FARAH FARUK
LICENCE
C979

PROJECT NAME:
THE TROIA HOUSE - ADDITION

PROJECT ADDRESS: 8227 KIPLING AVE.,
VAUGHAN, ONTARIO

DRAWING NAME: EXISTING & PROPOSED
GROUND FLOOR PLANS

DATE: JULY 25, 2020 PROJECT NO.: 20022

SCALE: 1/4" = 1'-0" DRAWING NO.: A-1


DATE	REVISION	BY
2020-08-27	ISSUED FOR CLIENT APPROVAL	FP
2020-09-03	REVISED PER CLIENT'S REQUEST	FP
2020-09-11	ISSUED FOR PRE-CONSULTAION	FP



CONTRACTOR TO VERIFY ALL
DIMENSIONS ON SITE AND
REPORT TO ARCHITECT ON
ANY DISCREPANCIES



+1 647 237 0383
+1 905 832 1258
www.studioarchifad.com

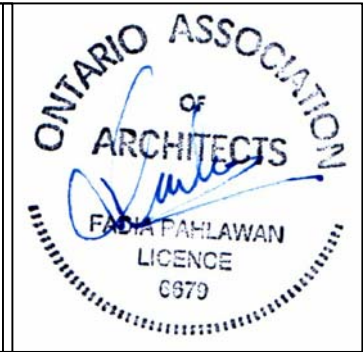

ONTARIO ASSOCIATION
of
ARCHITECTS
FARAH FARUK
LICENCE
C979

PROJECT NAME:
THE TROIA HOUSE - ADDITION

PROJECT ADDRESS: 8227 KIPLING AVE.,
VAUGHAN, ONTARIO


DRAWING NAME: EXISTING & PROPOSED
BASEMENT PLANS

DATE: JULY 25, 2020

PROJECT NO.:20022


SCALE: 1/4" = 1'-0"

DRAWING NO.: A-3

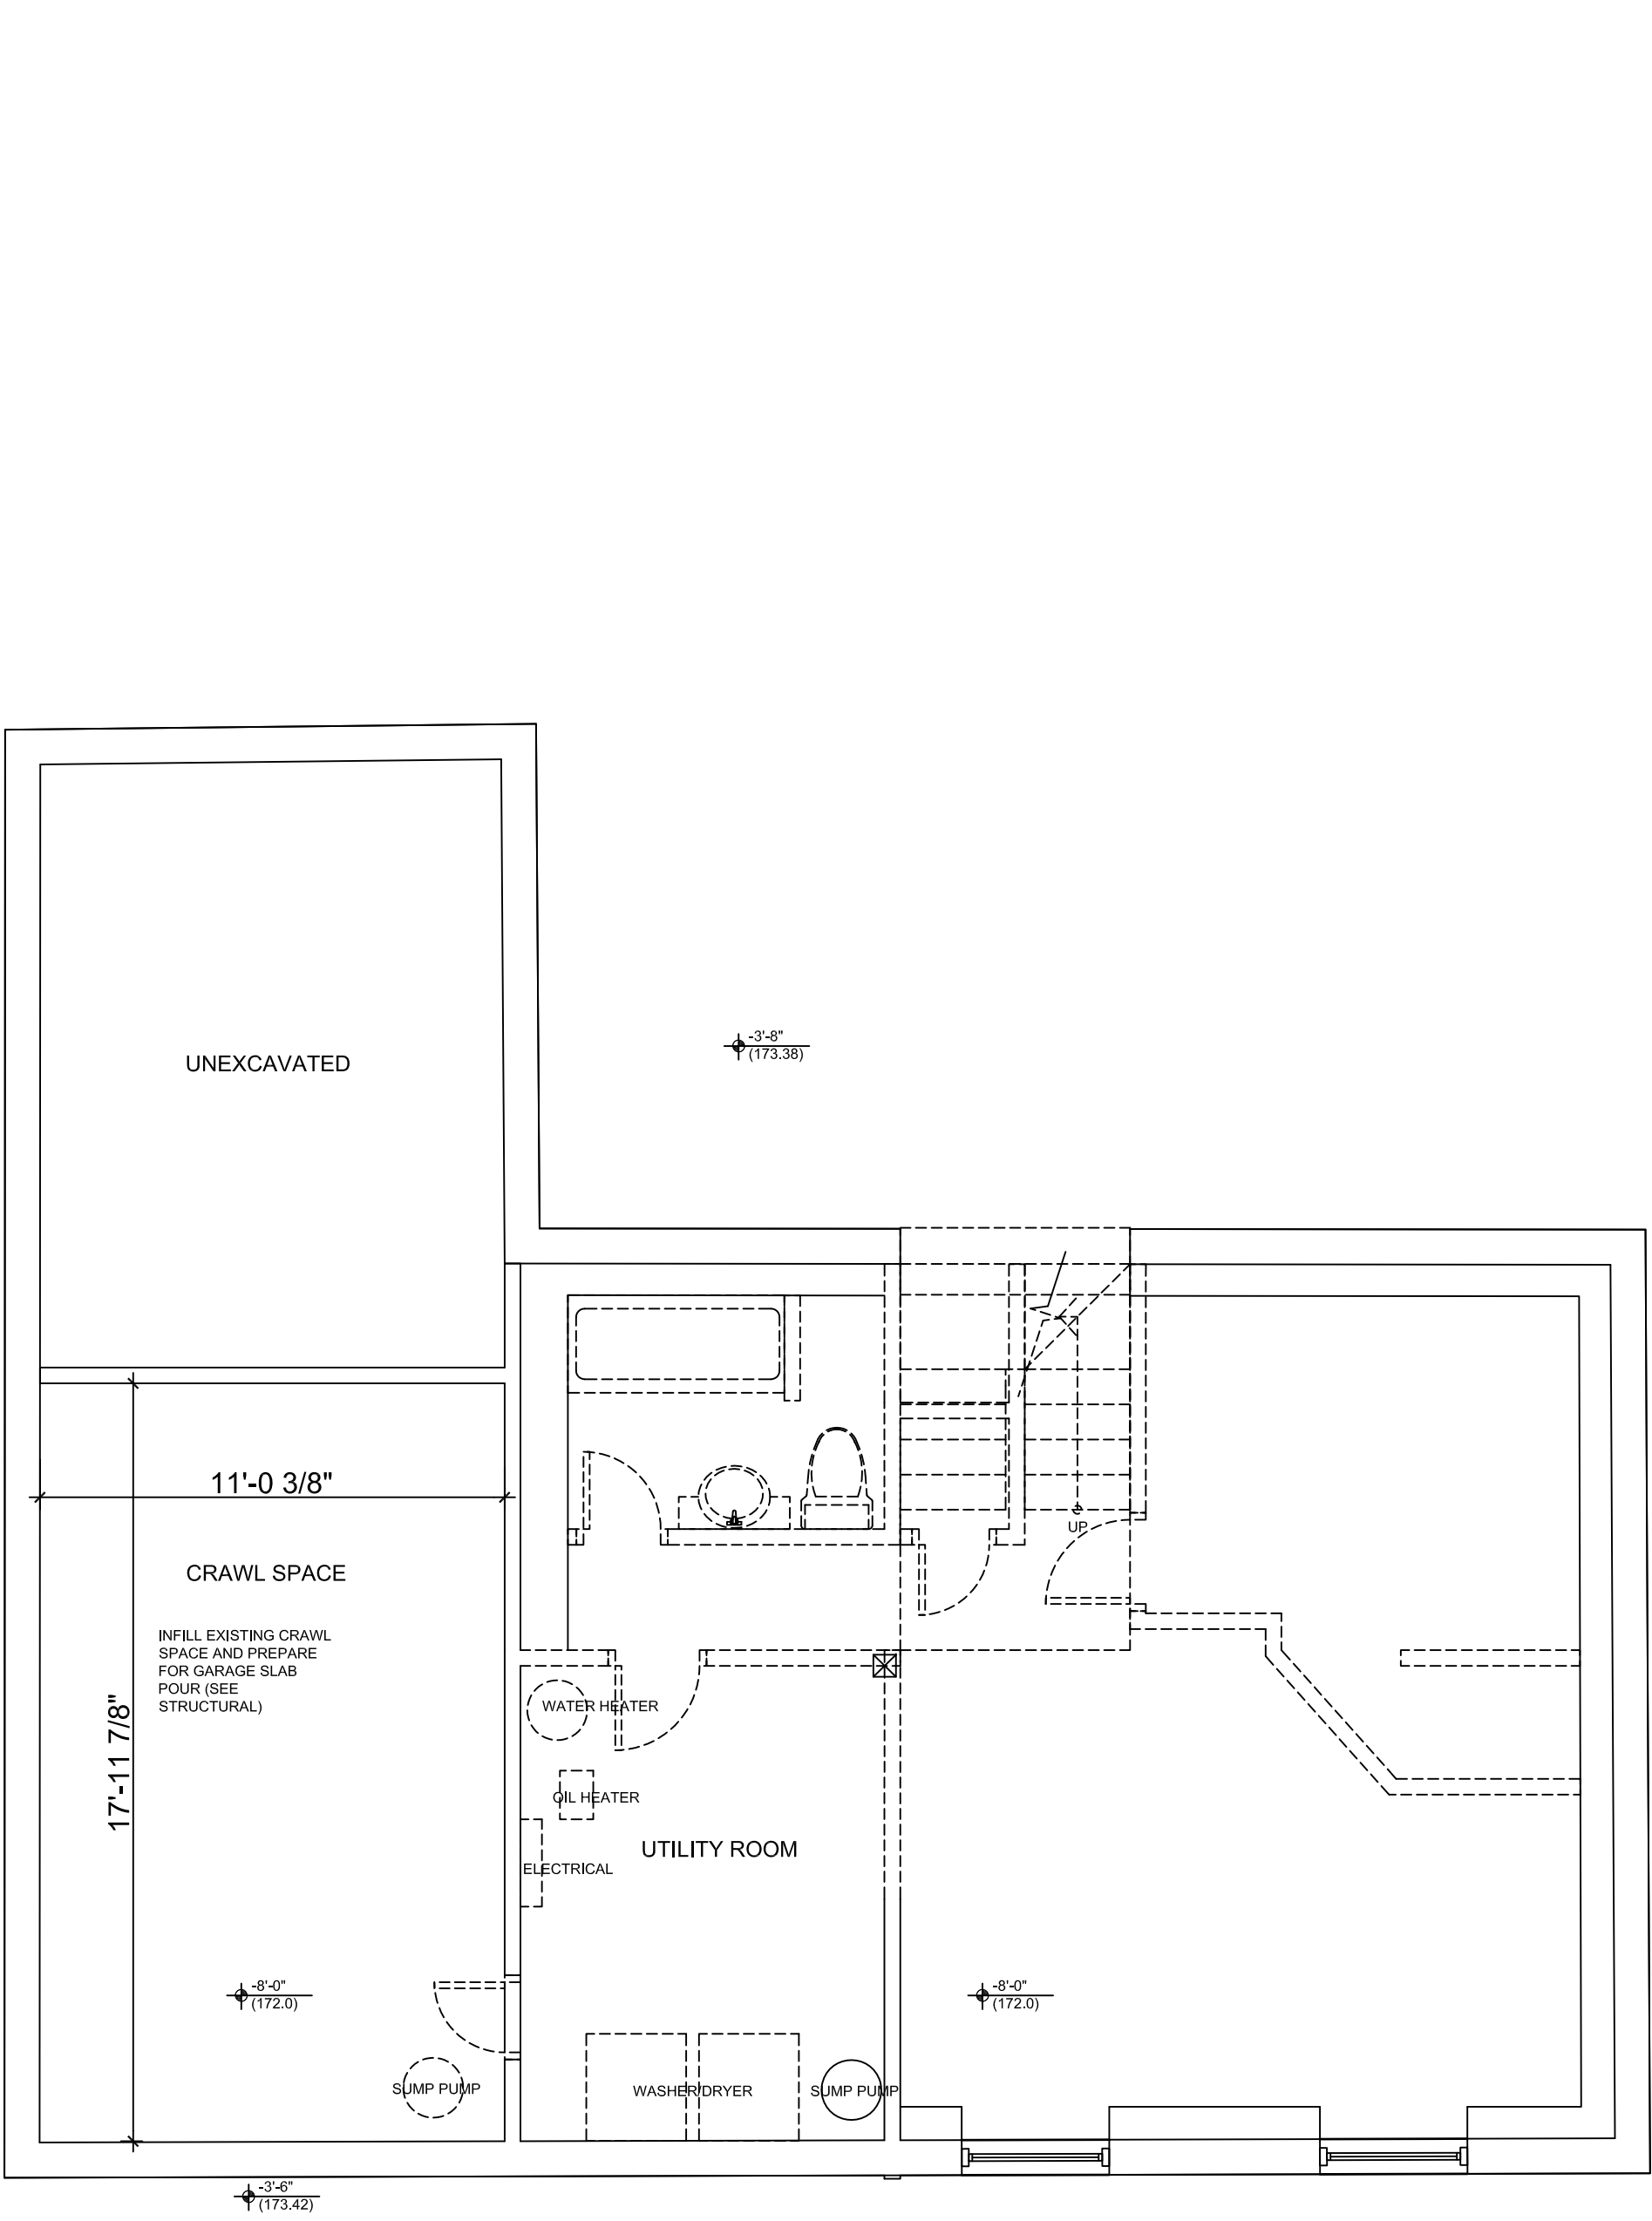

GFA 600 SF (55.7 M2)


1 BASEMENT EXISTING PLAN
SCALE: 1/4" = 1'-0"

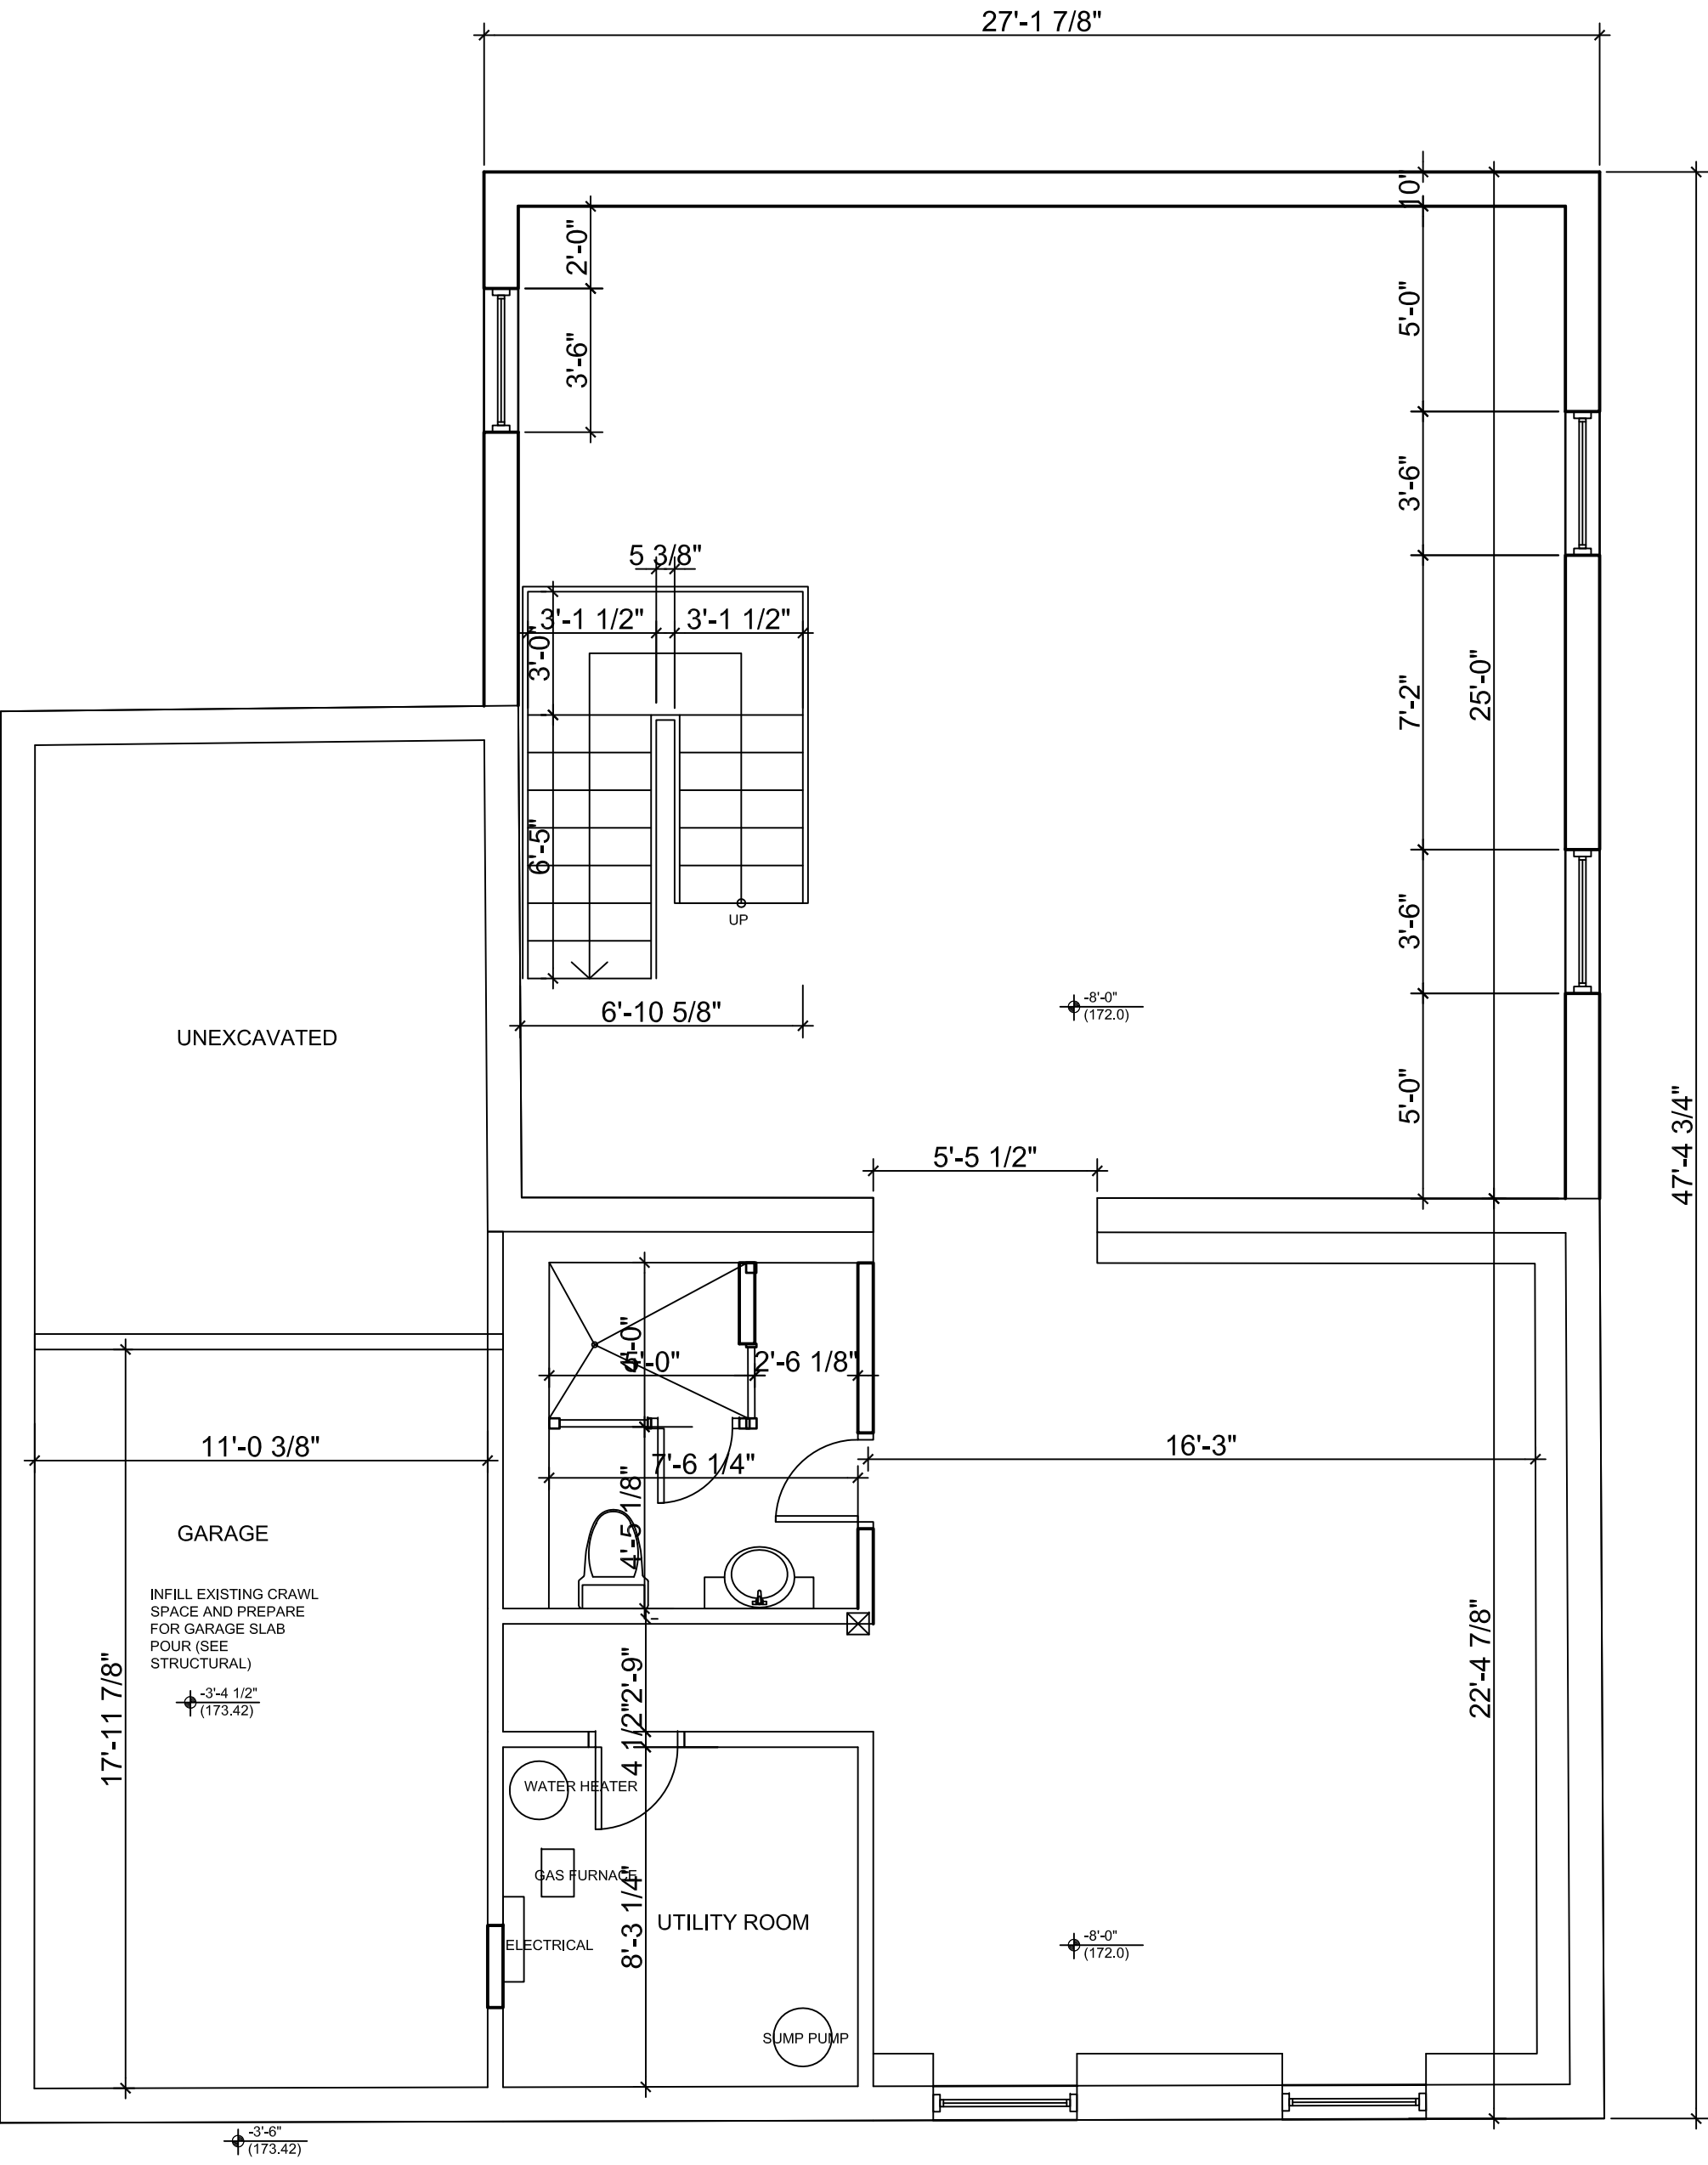


GFA 1,293 SF (120.1 M2)

1a BASEMENT PROPOSED PLAN
SCALE: 1/4" = 1'-0"


DATE	REVISION	BY
2020-09-03	ISSUED FOR CLIENT APPROVAL	FP
2020-09-11	ISSUED FOR PRE-CONSULTAION	FP

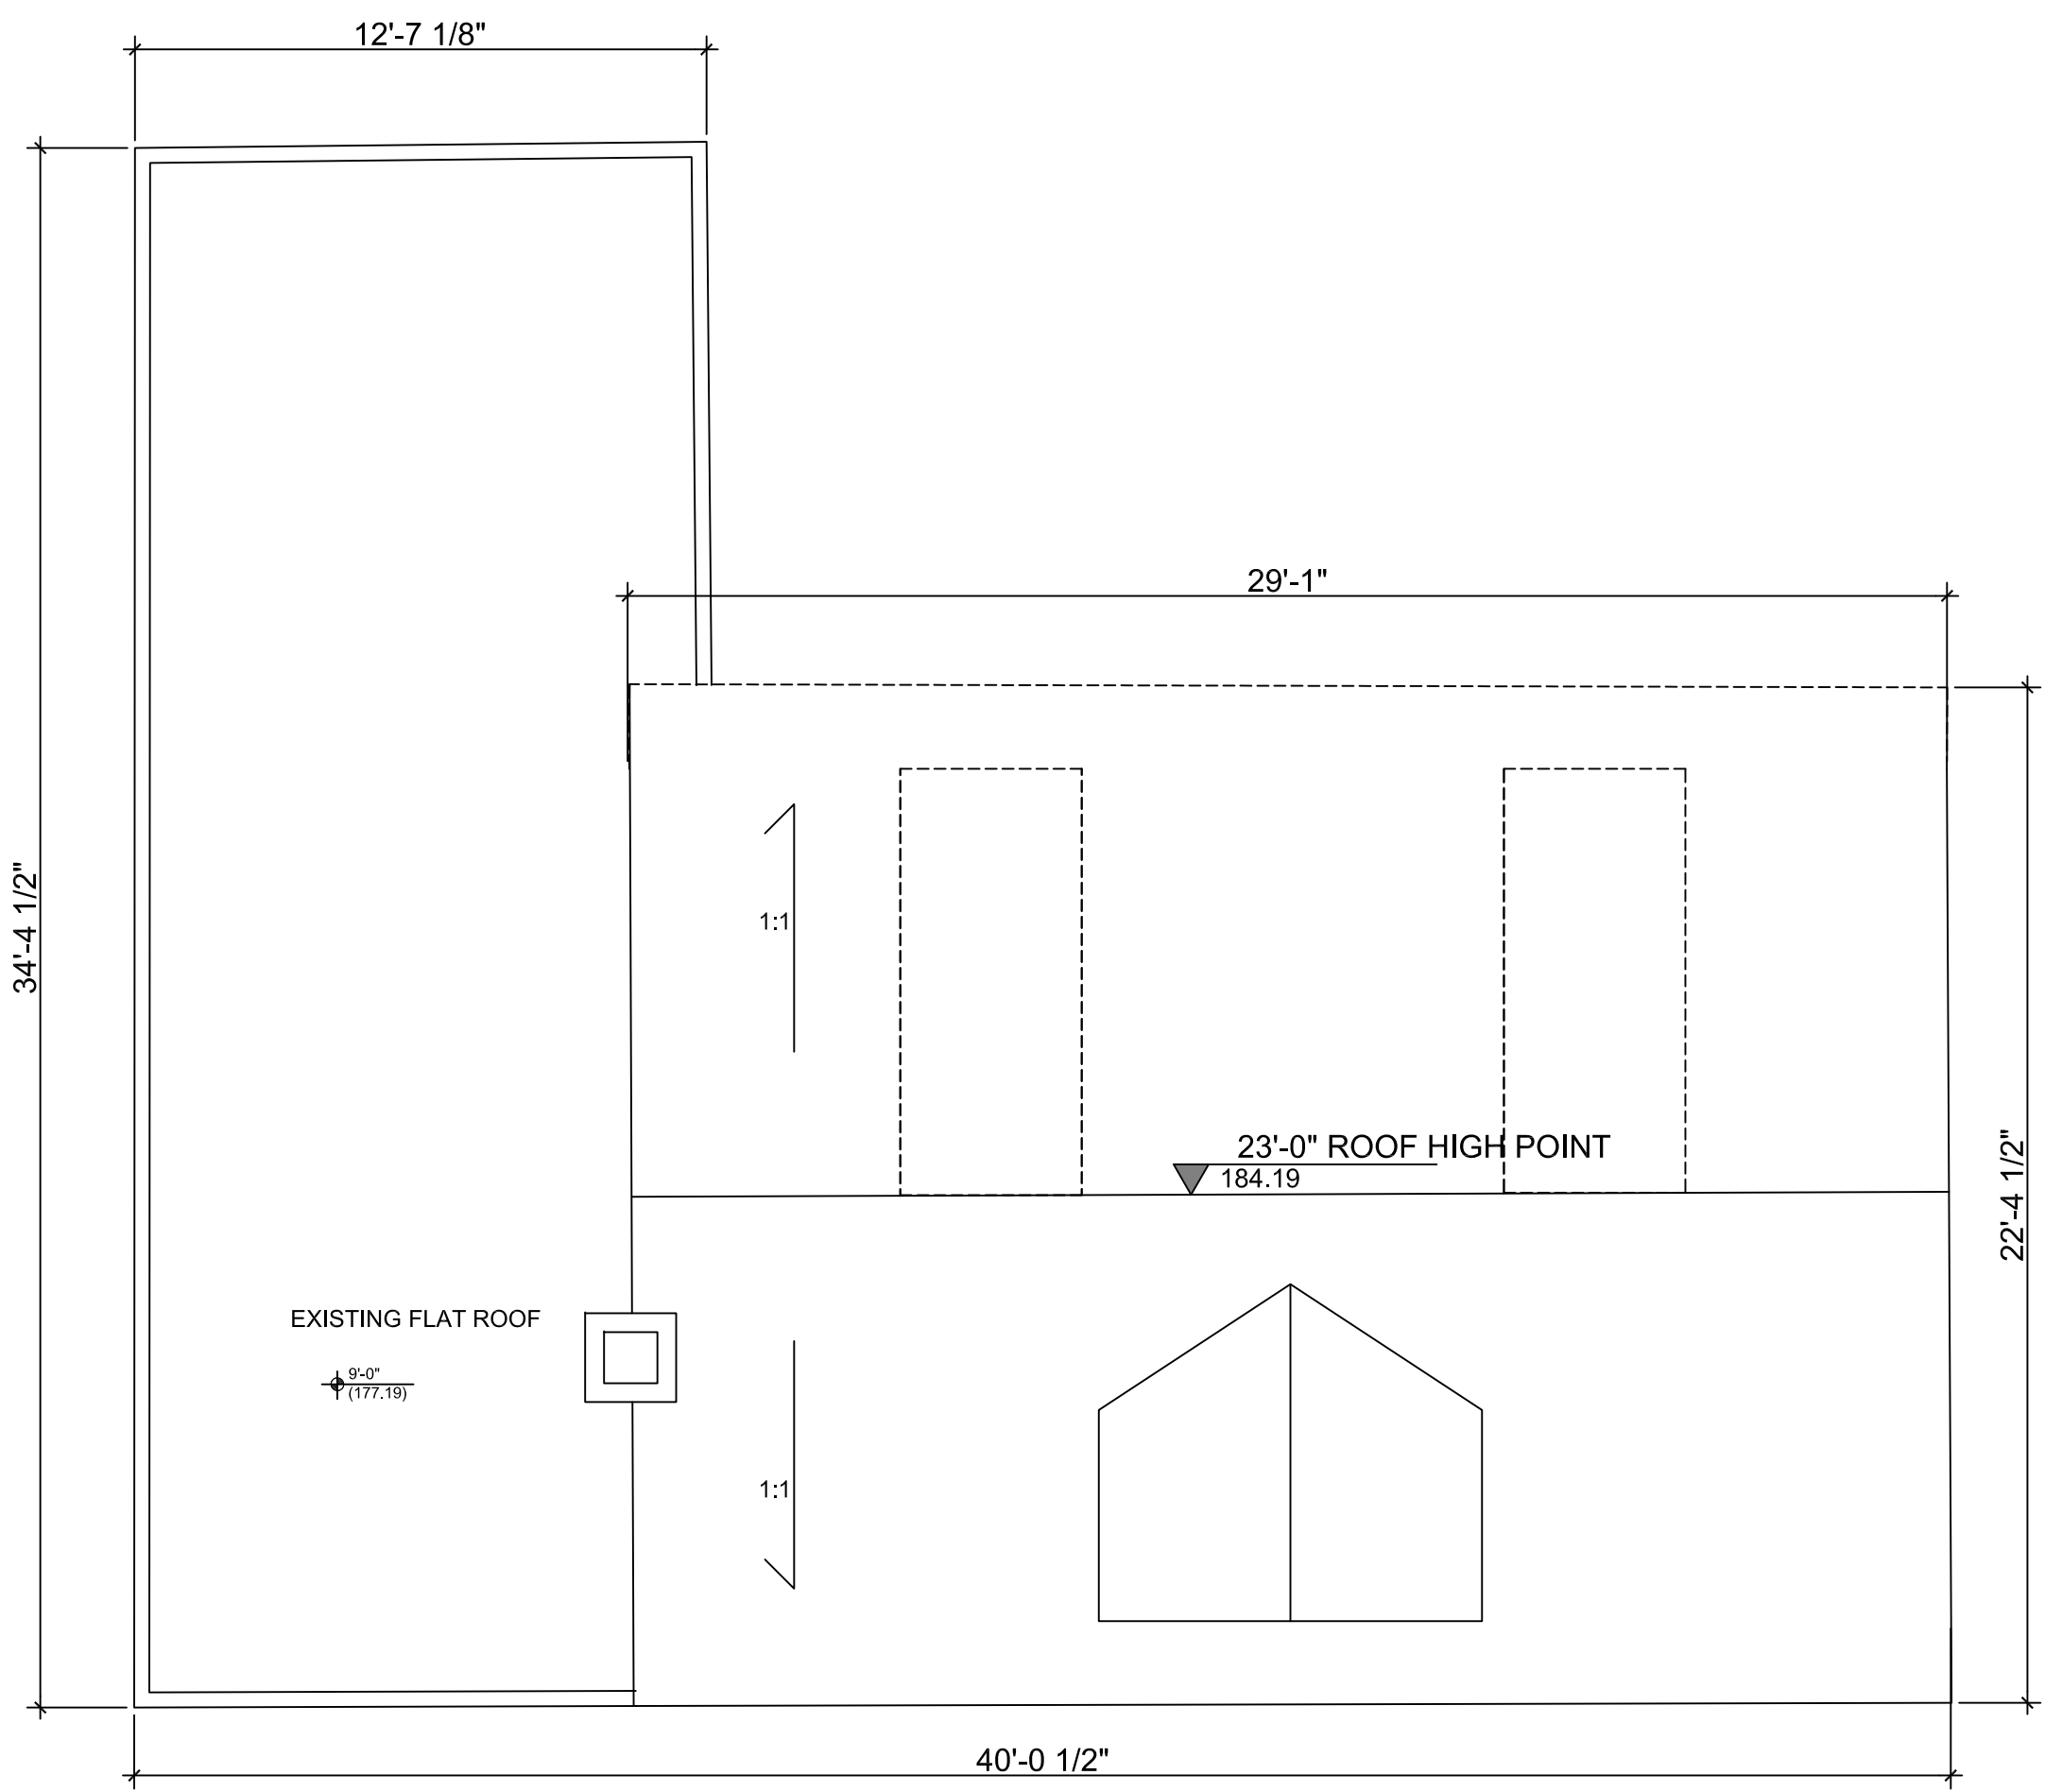

1 EXISTING ROOF PLAN
SCALE: 1/4" = 1'-0"

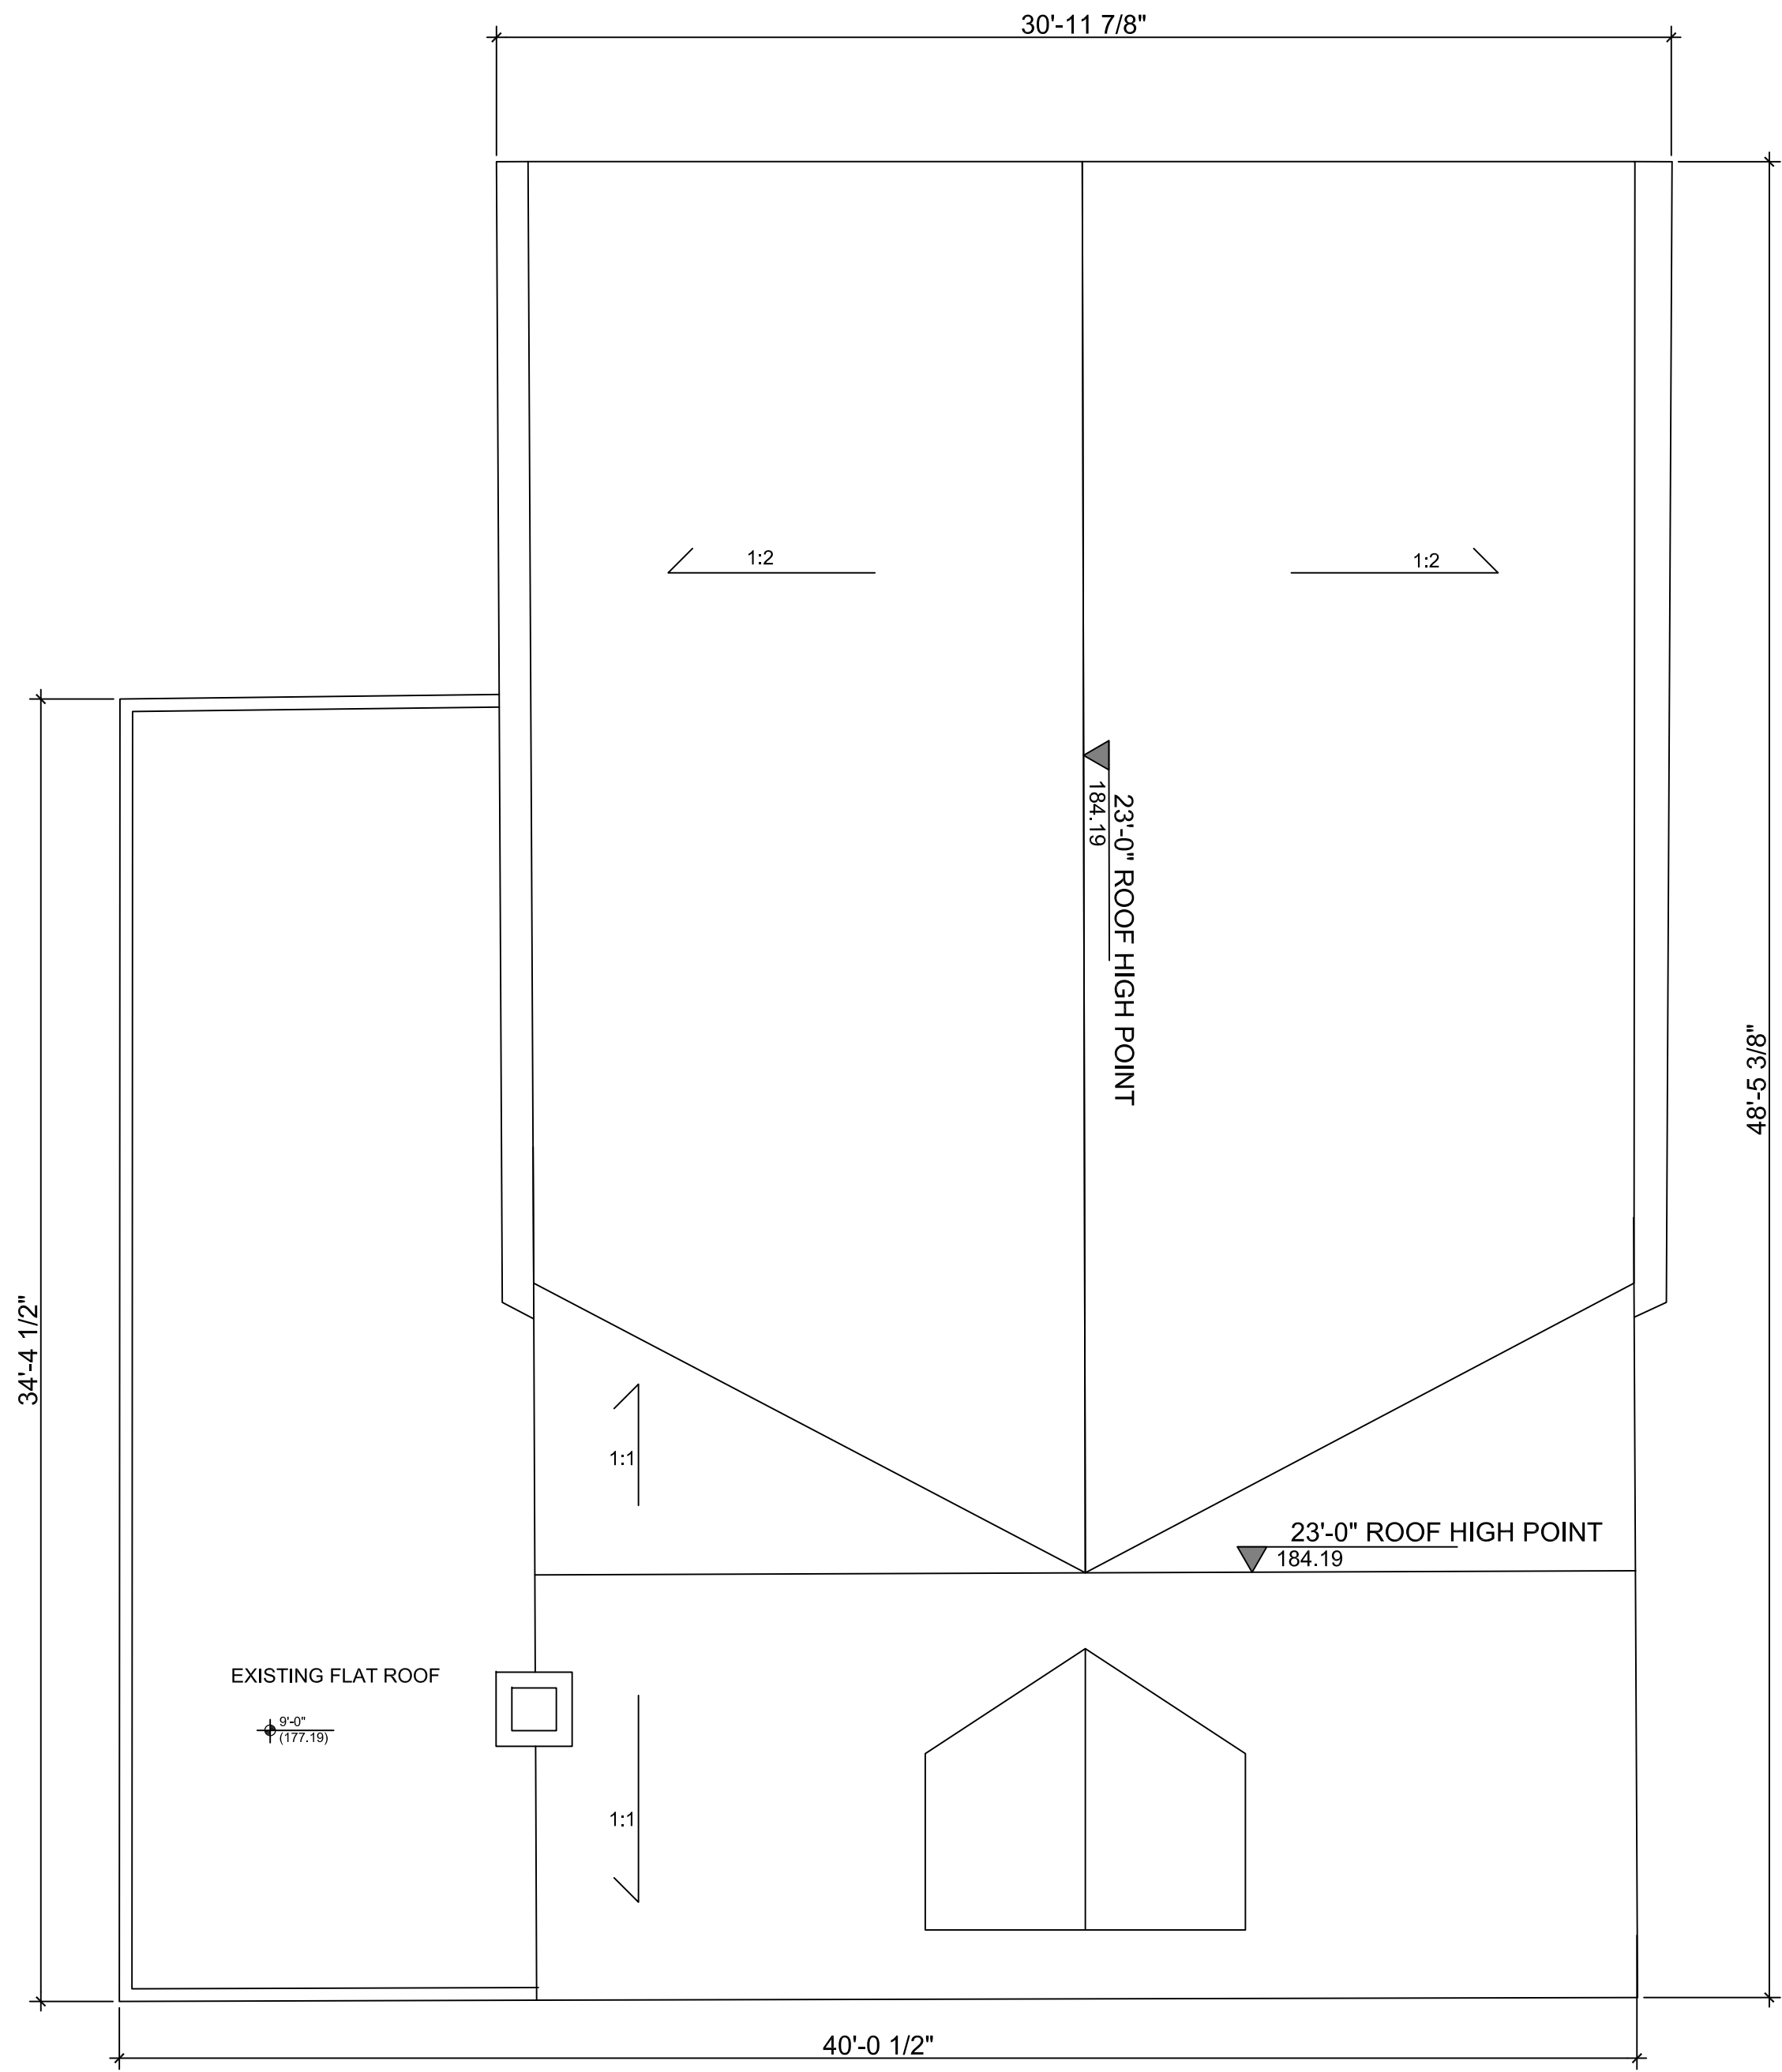

1a PROPOSED ROOF PLAN
SCALE: 1/4" = 1'-0"

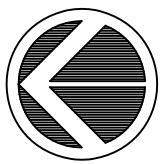

CONTRACTOR TO VERIFY ALL
DIMENSIONS ON SITE AND
REPORT TO ARCHITECT ON
ANY DISCREPANCIES

+1 647 237 0383
+1 905 832 1258
www.studioarchifad.com

ONTARIO ASSOCIATION
of
ARCHITECTS
FARAH FARHAWAN
LICENCE
6979

PROJECT NAME:
THE TROIA HOUSE - ADDITION

PROJECT ADDRESS: 8227 KIPLING AVE.,
VAUGHAN, ONTARIO

DRAWING NAME: EXISTING & PROPOSED
ROOF PLANS

DATE: JULY 25, 2020 PROJECT NO.: 20022

SCALE: 1/4" = 1'-0" DRAWING NO.: A-4