 


ATTACHMENT 5

DATE	REVISION	BY
2020-09-03	ISSUED FOR CLIENT APPROVAL	FP
2020-09-11	ISSUED FOR PRE-CONSULTATION	FP

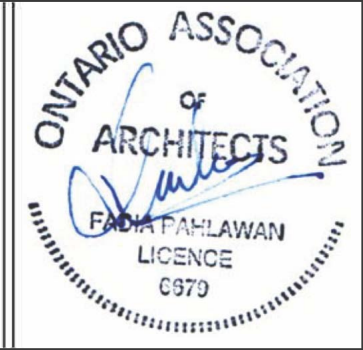
EXTERIOR FINISHES LEGEND:

-  EXISTING MASONRY WALL - ORANGE/YELLOW COLOR
-  EXISTING SPLIT FACE CONCRETE BLOCK WALL - GREY COLOR
-  NEW SPLIT FACE CONCRETE BLOCK WALL - GREY COLOR
-  EXISTING SIDING CLAPBOARD WALL - GREY WHITE
-  EXISTING ROOF ASPHALT SHINGLES - CHARCOAL COLOR
-  NEW ROOF ASPHALT SHINGLES TO MATCH EXISTING - CHARCOAL COLOR
-  COMPOSITE SIDING CLAPBOARD - CHARCOAL COLOR

CONTRACTOR TO VERIFY ALL DIMENSIONS ON SITE AND REPORT TO ARCHITECT ON ANY DISCREPANCIES



+1 647 237 0383
+1 905 832 1258
www.studioarchifud.com



ONTARIO ASSOCIATION
of
ARCHITECTS
FARAH FAHLAWAN
LICENCE
C979

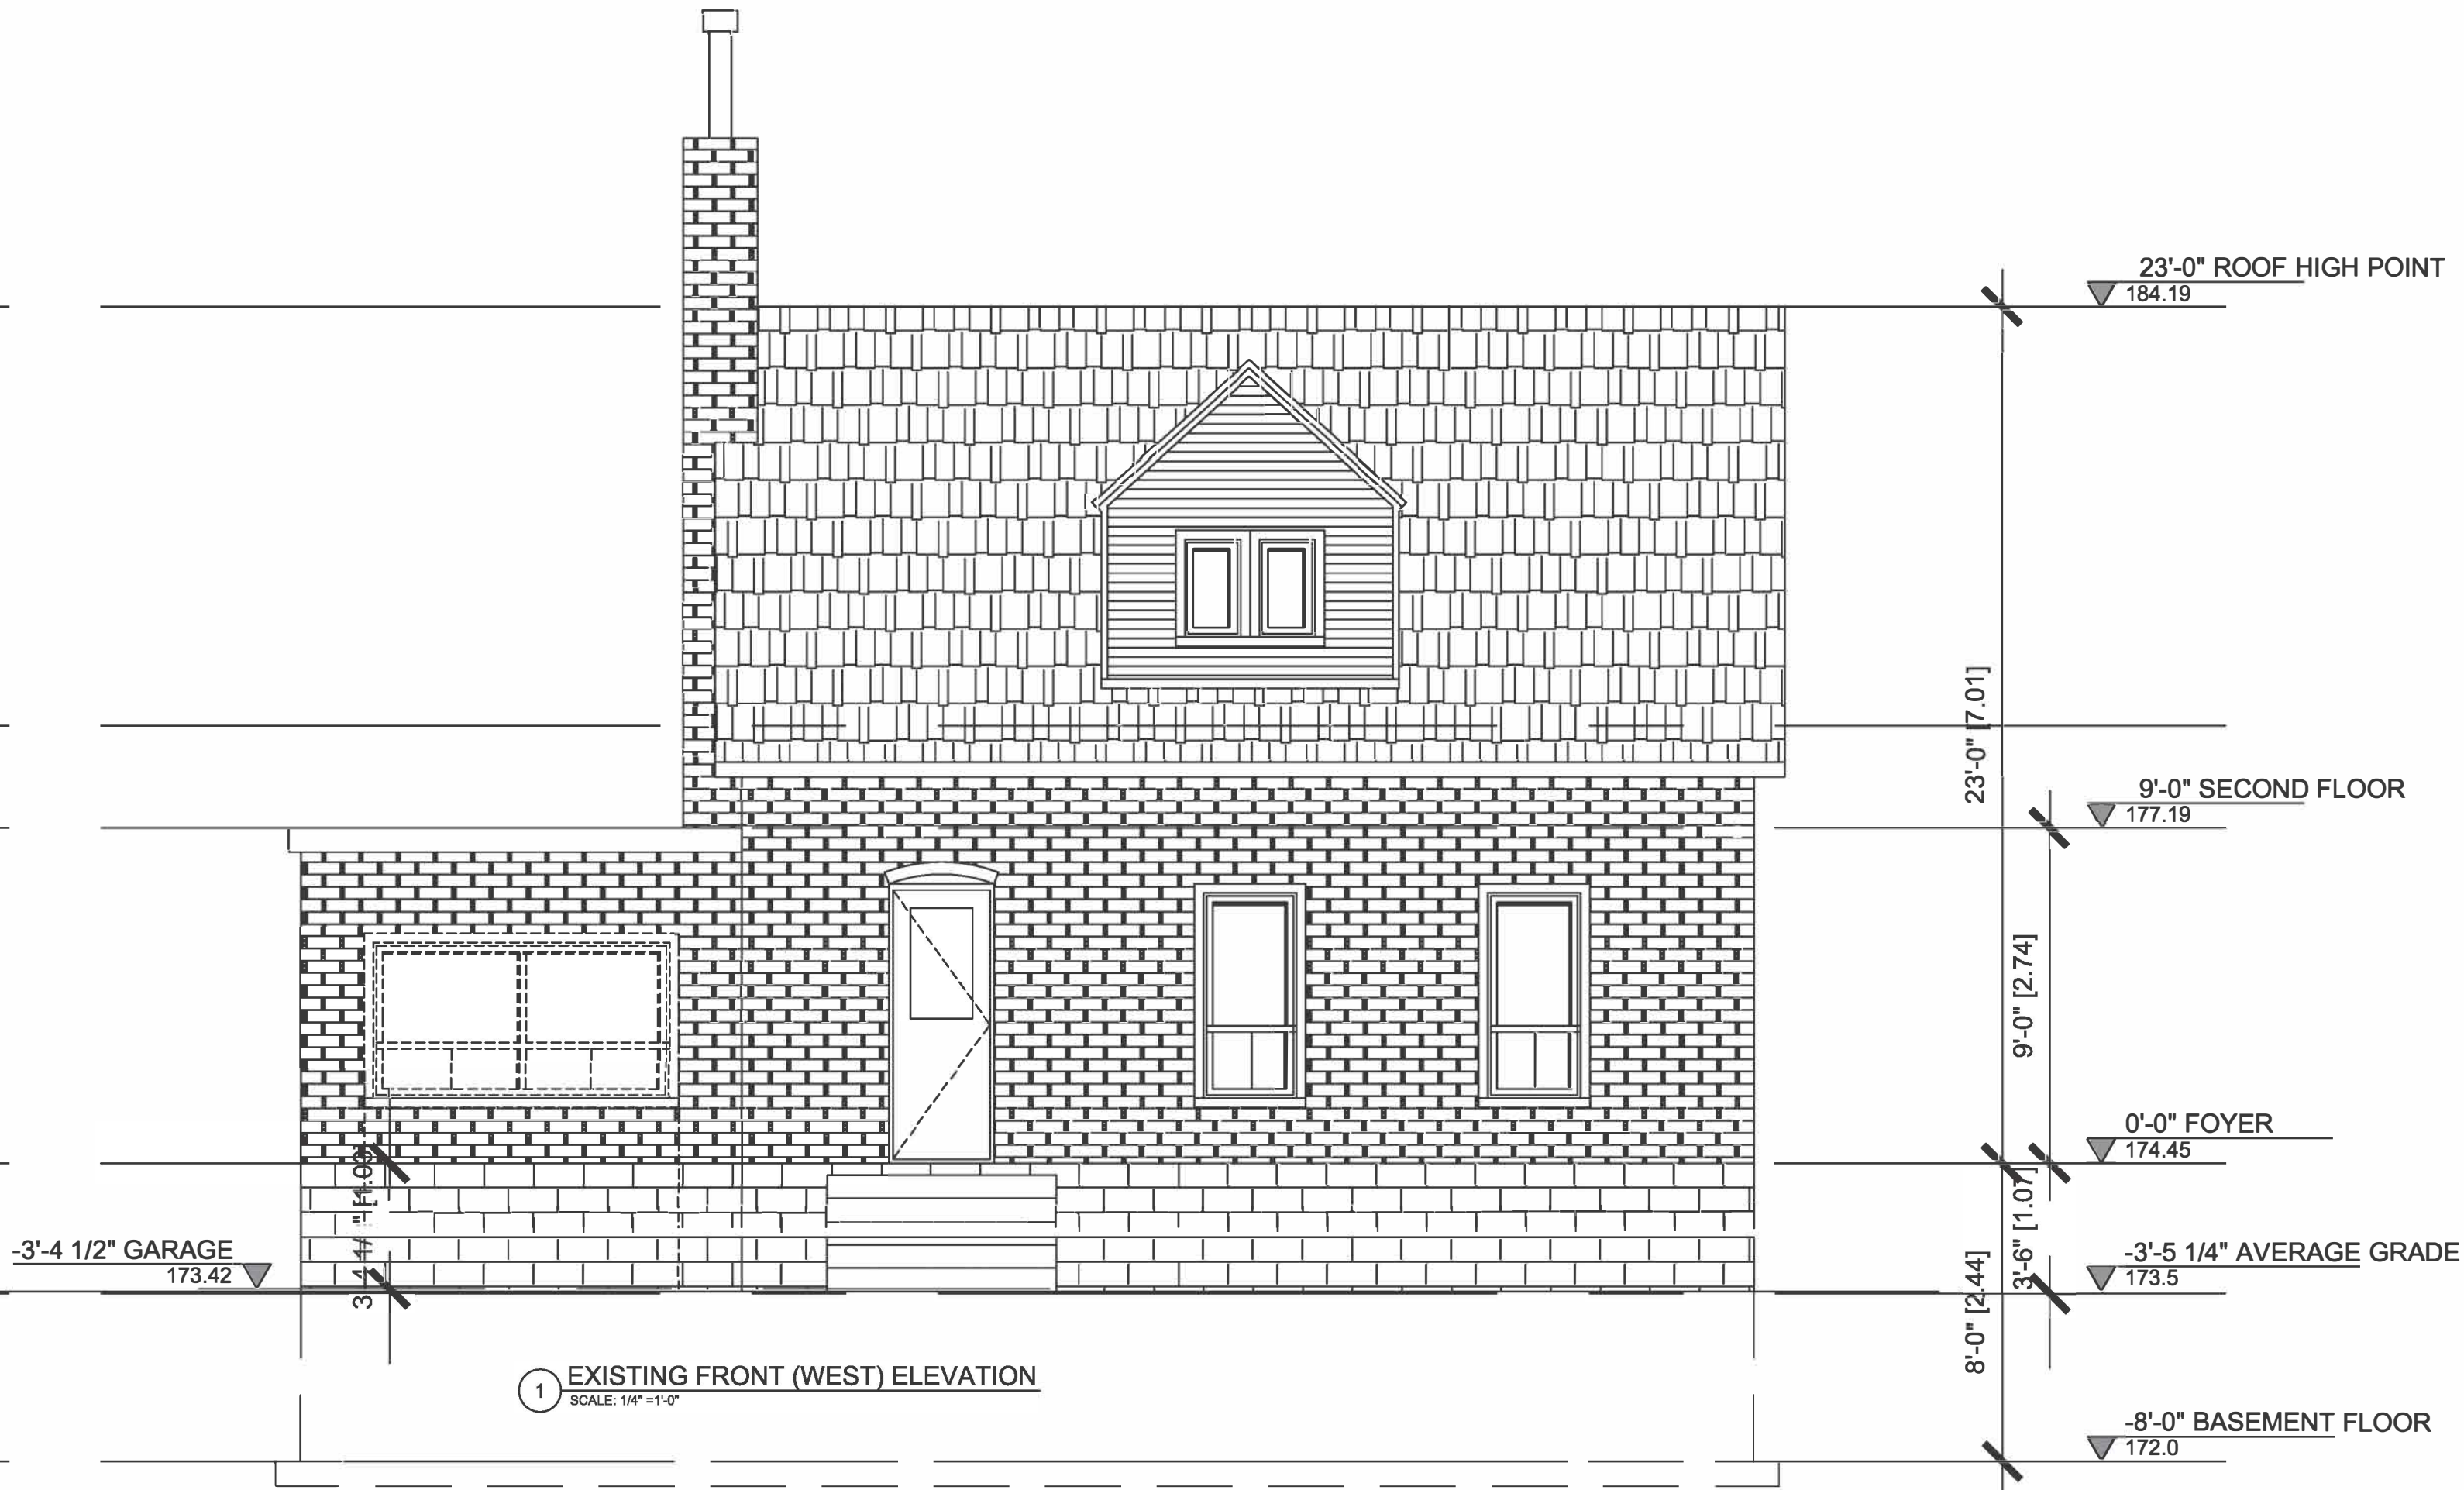
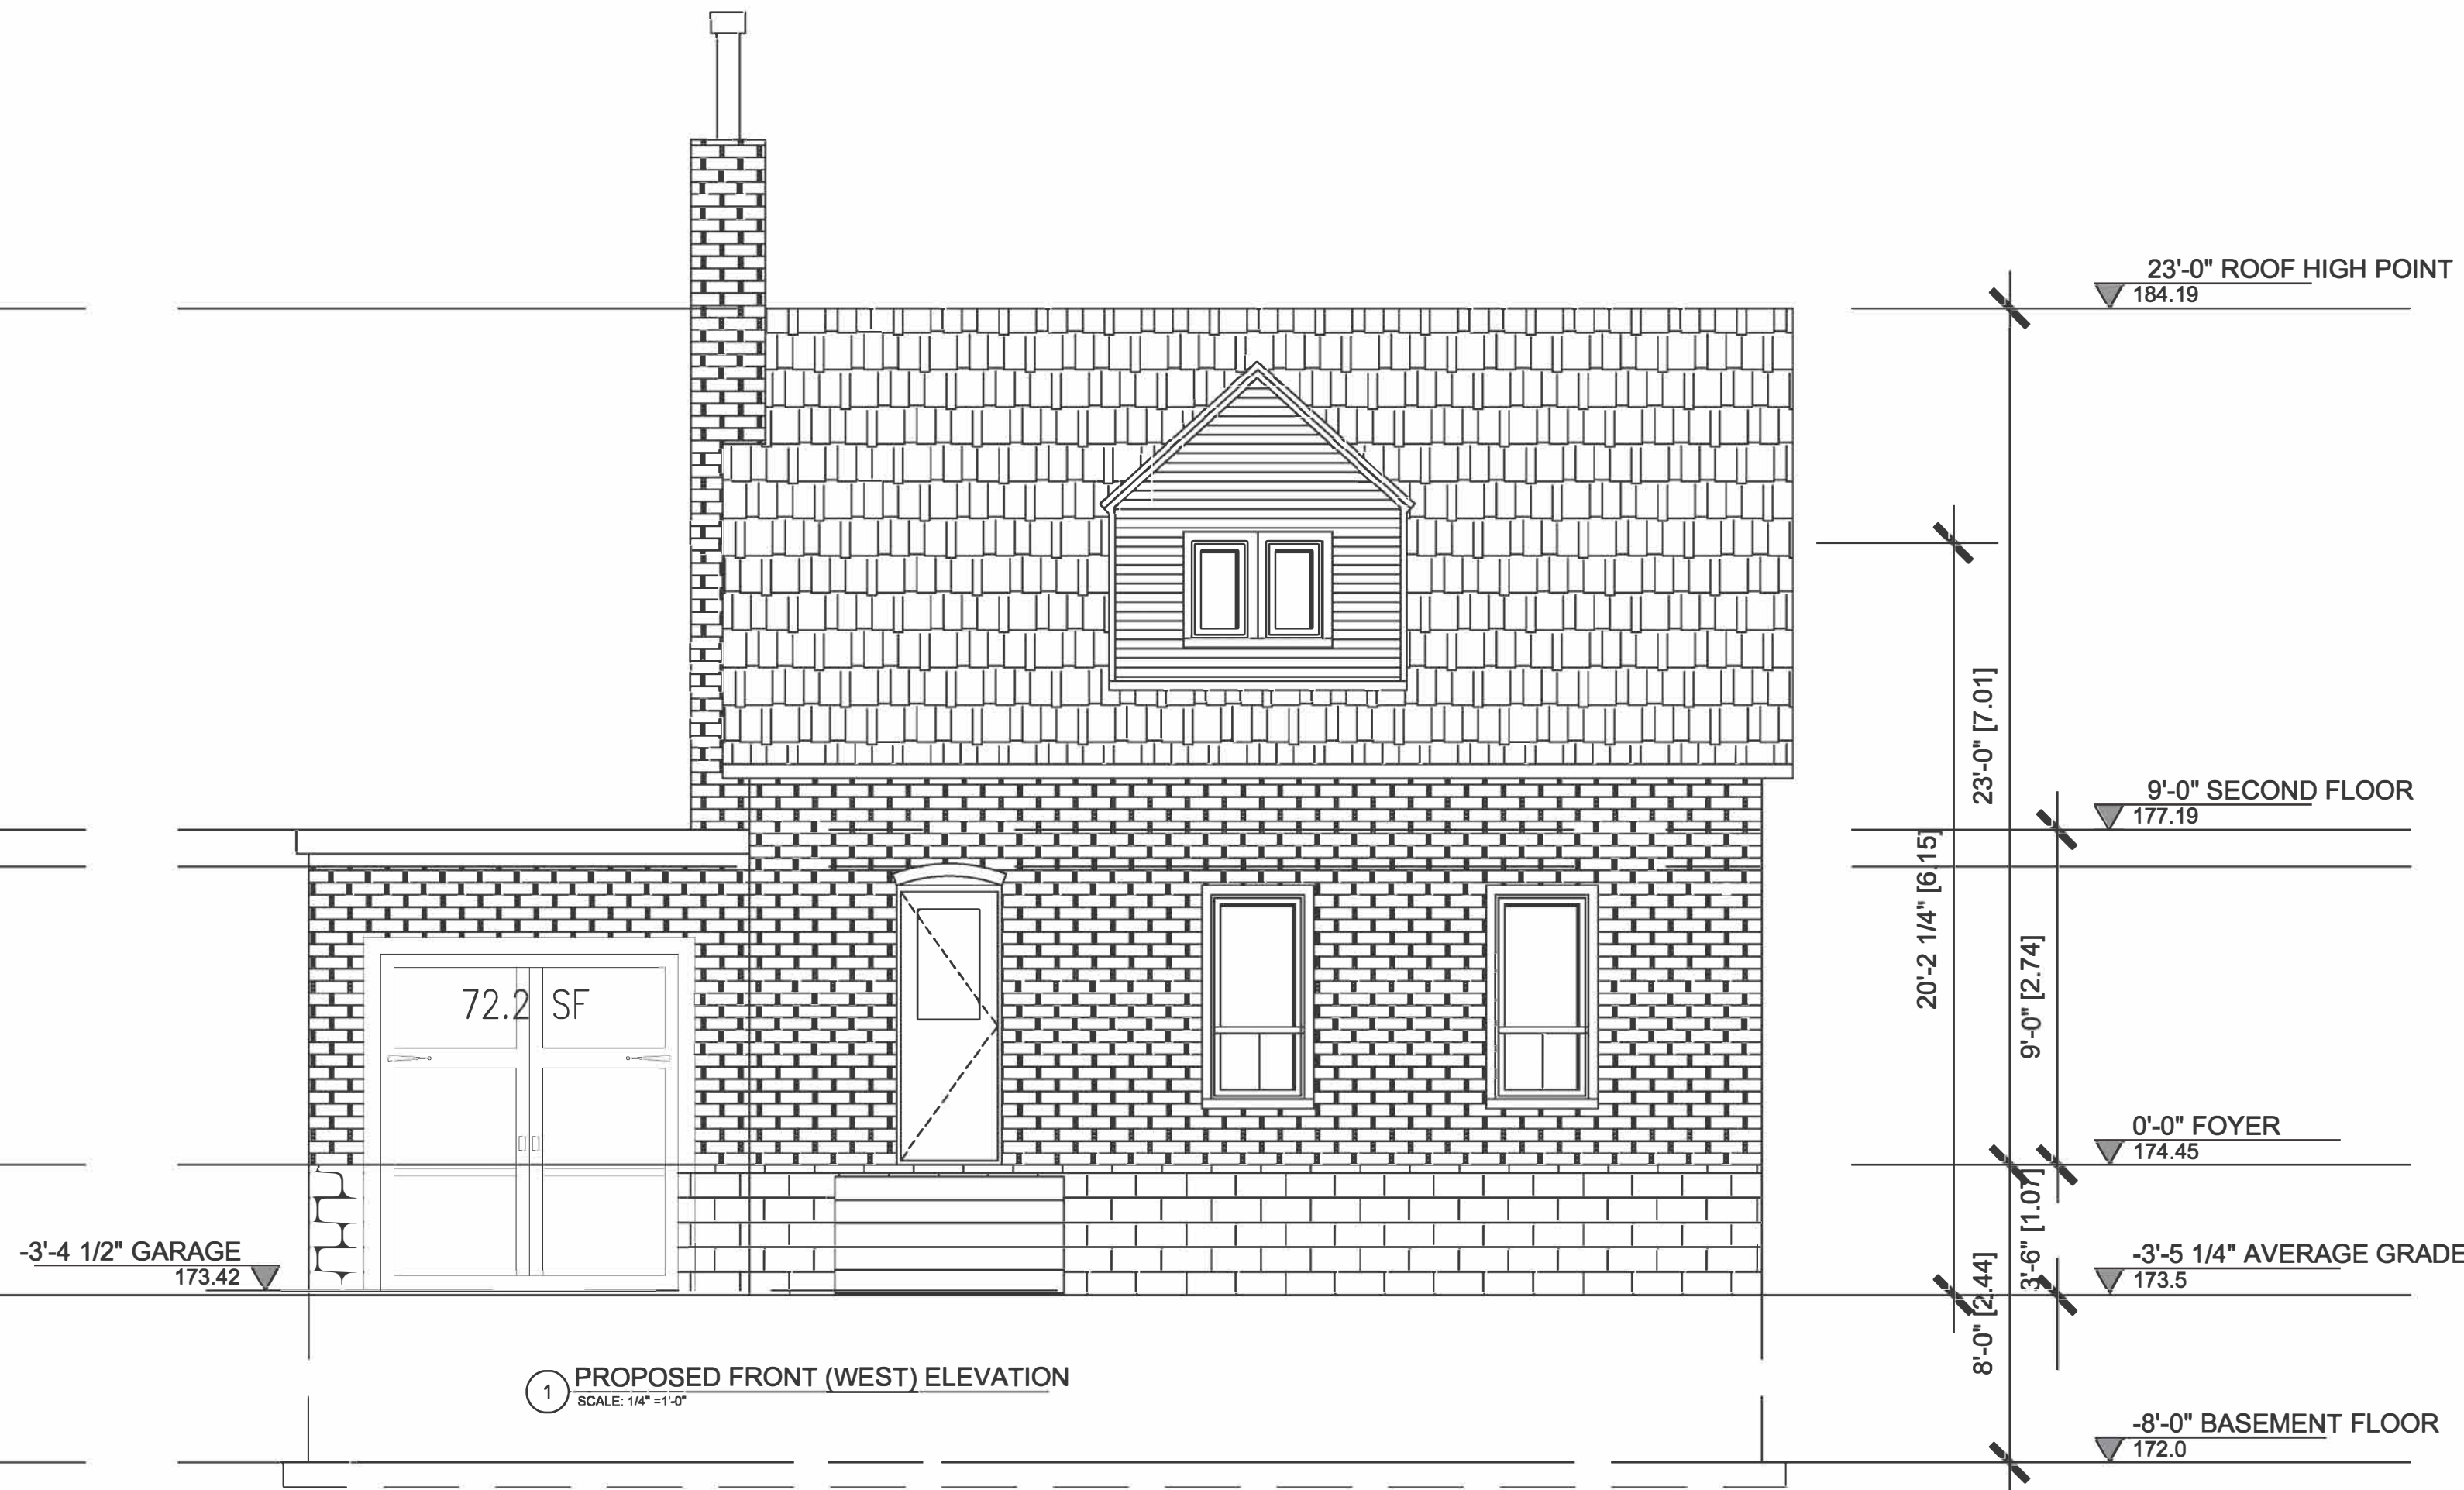
PROJECT NAME:
THE TROIA HOUSE - ADDITION

PROJECT ADDRESS: 8227 KIPLING AVE.,
VAUGHAN, ONTARIO

DRAWING NAME: EXISTING (FRONT)
WEST ELEVATION





DATE: JULY 25, 2020 PROJECT NO.: 20022

SCALE: 1/4" = 1'-0" DRAWING NO.: A-5



DATE	REVISION	BY
2020-09-03	ISSUED FOR CLIENT APPROVAL	FP
2020-09-11	ISSUED FOR PRE-CONSULTATION	FP

    
EXTERIOR FINISHES LEGEND:

	EXISTING MASONRY WALL - ORANGE/YELLOW COLOR
	EXISTING SPLIT FACE CONCRETE BLOCK WALL - GREY COLOR
	NEW SPLIT FACE CONCRETE BLOCK WALL - GREY COLOR
	EXISTING SIDING CLAPBOARD WALL - GREY WHITE
	EXISTING ROOF ASPHALT SHINGLES - CHARCOAL COLOR
	NEW ROOF ASPHALT SHINGLES TO MATCH EXISTING - CHARCOAL COLOR
	COMPOSITE SIDING CLAPBOARD - CHARCOAL COLOR

CONTRACTOR TO VERIFY ALL
DIMENSIONS ON SITE AND
REPORT TO ARCHITECT ON
ANY DISCREPANCIES



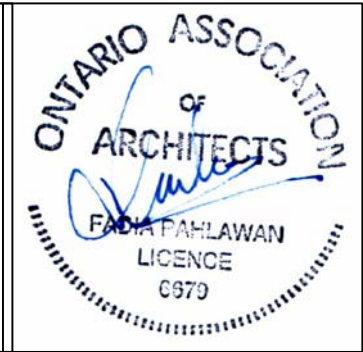+1 647 237 0383
+1 905 832 1258
www.studioarchifad.com



ONTARIO ASSOCIATION
of
ARCHITECTS
PRADEPAHLAWAN
LICENCE
C979

PROJECT NAME:
THE TROIA HOUSE - ADDITION

PROJECT ADDRESS: 8227 KIPLING AVE.,
VAUGHAN, ONTARIO

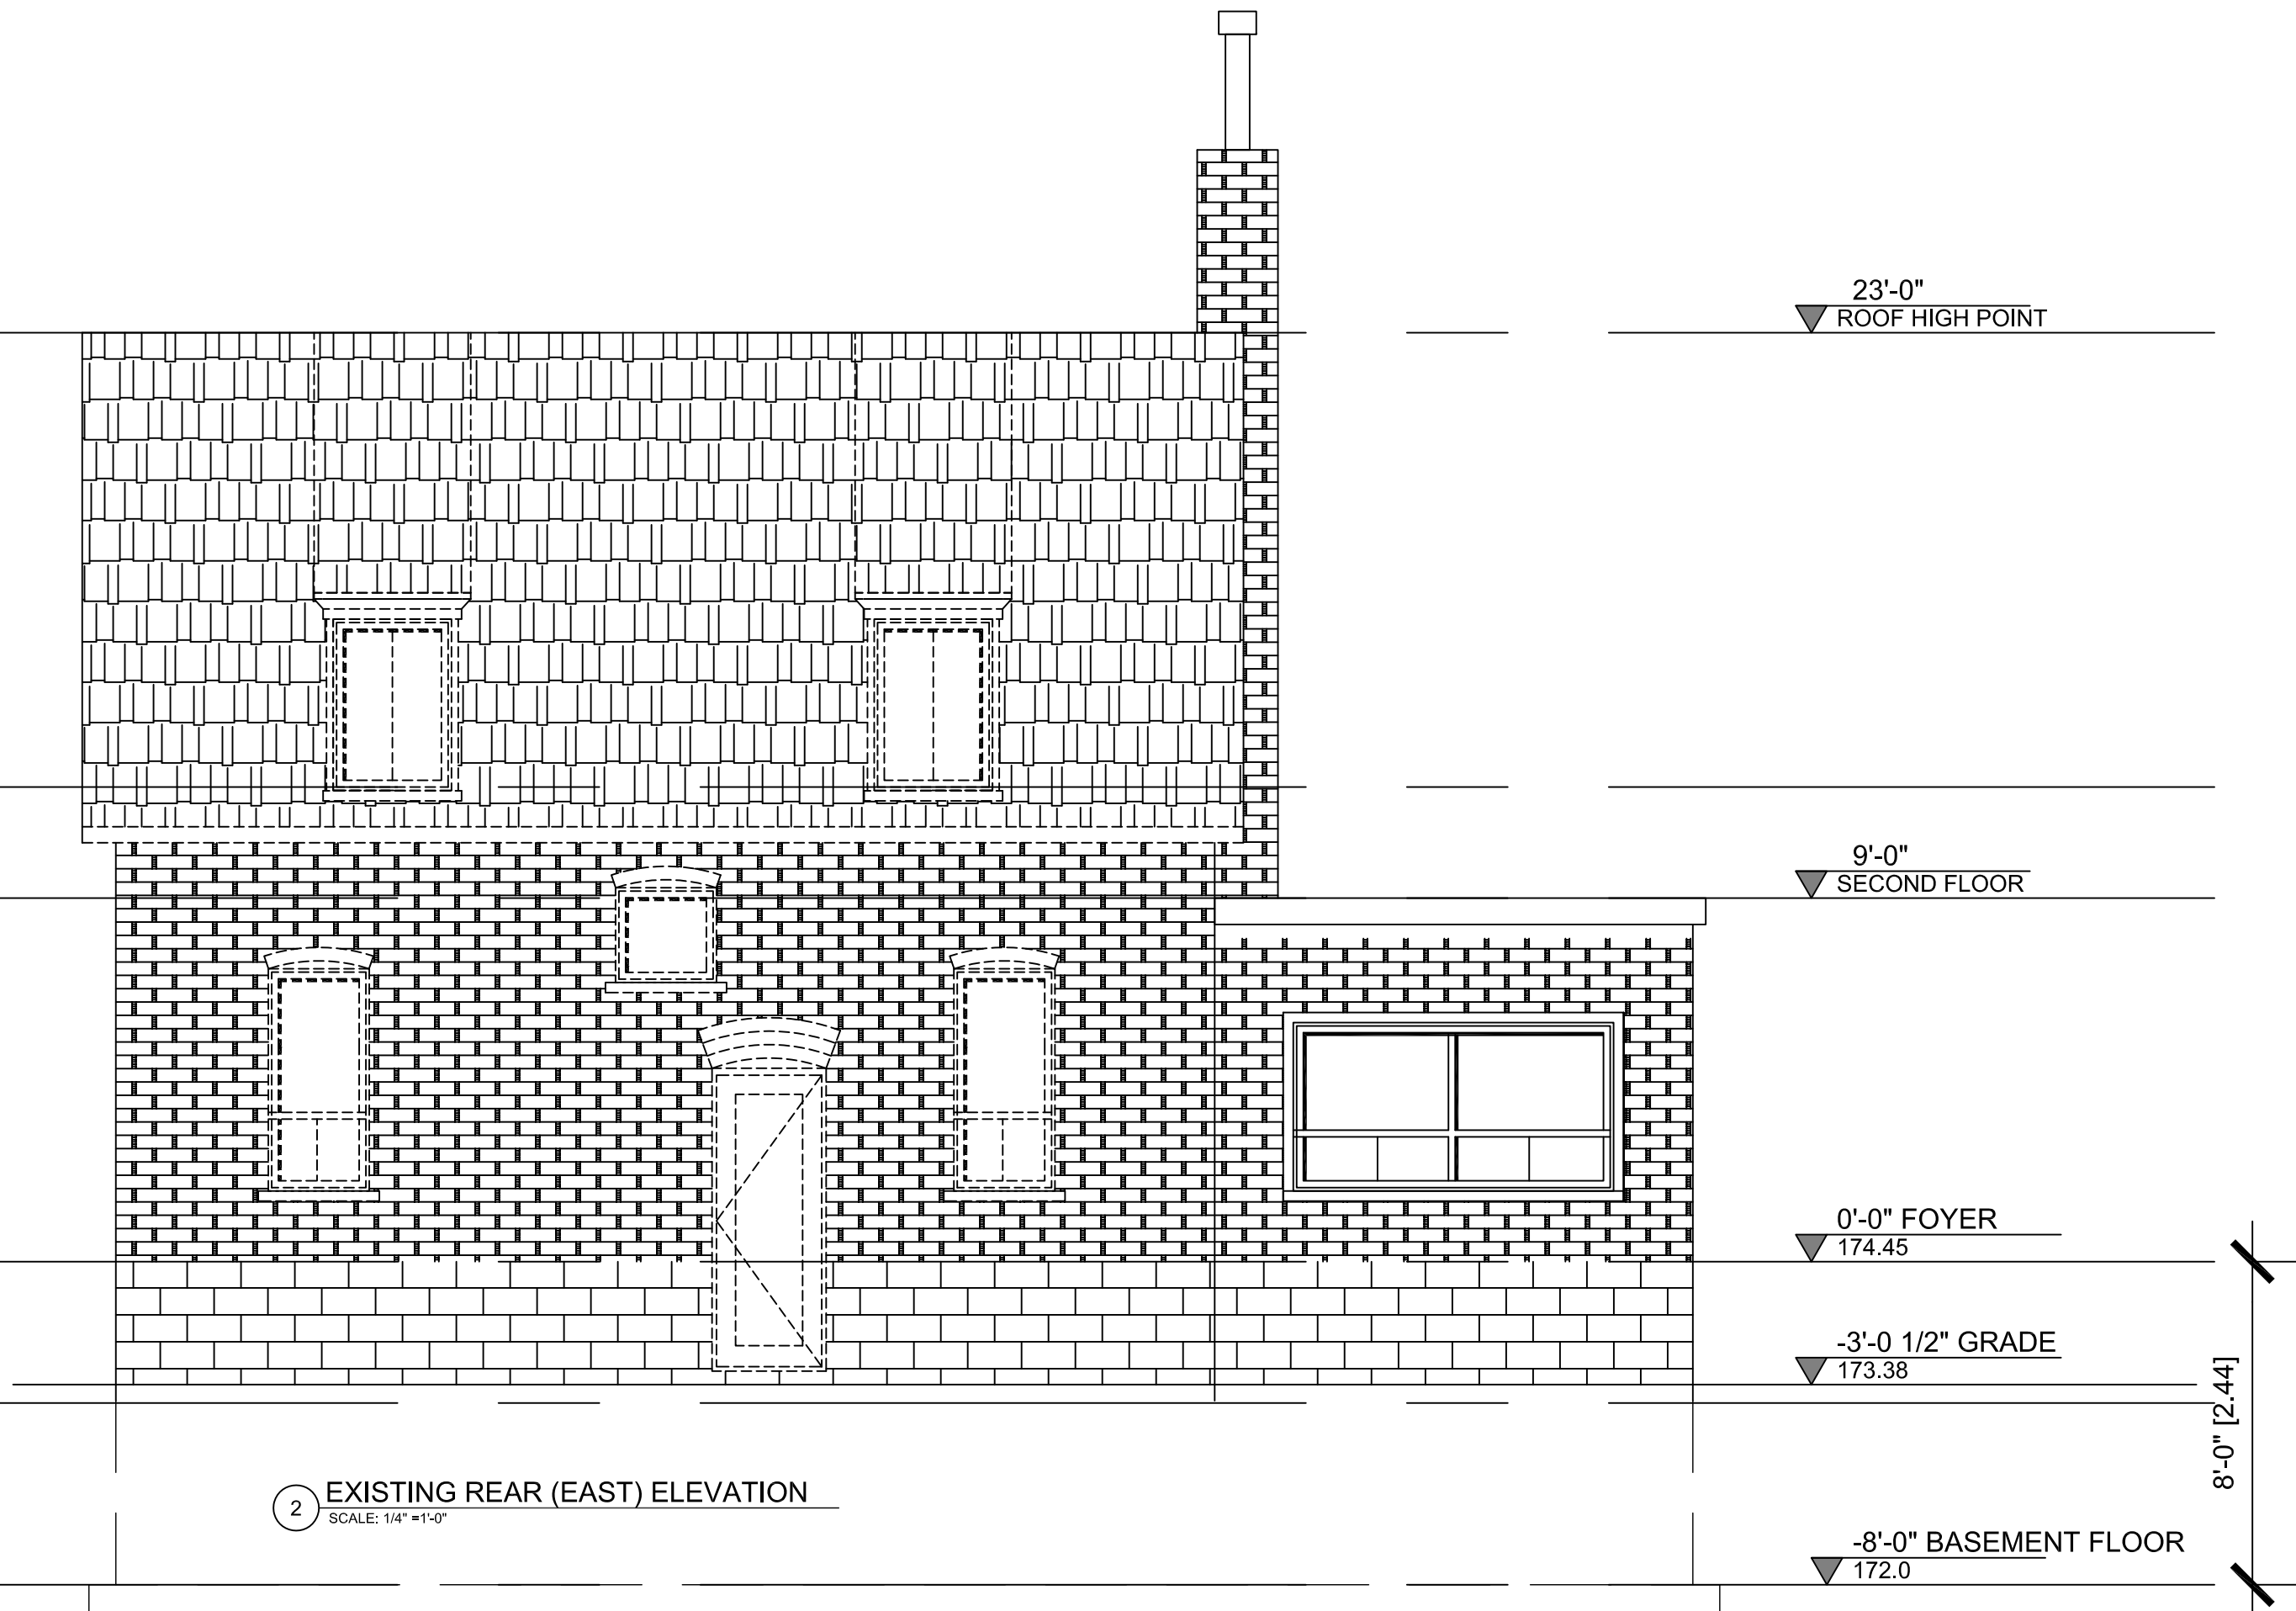
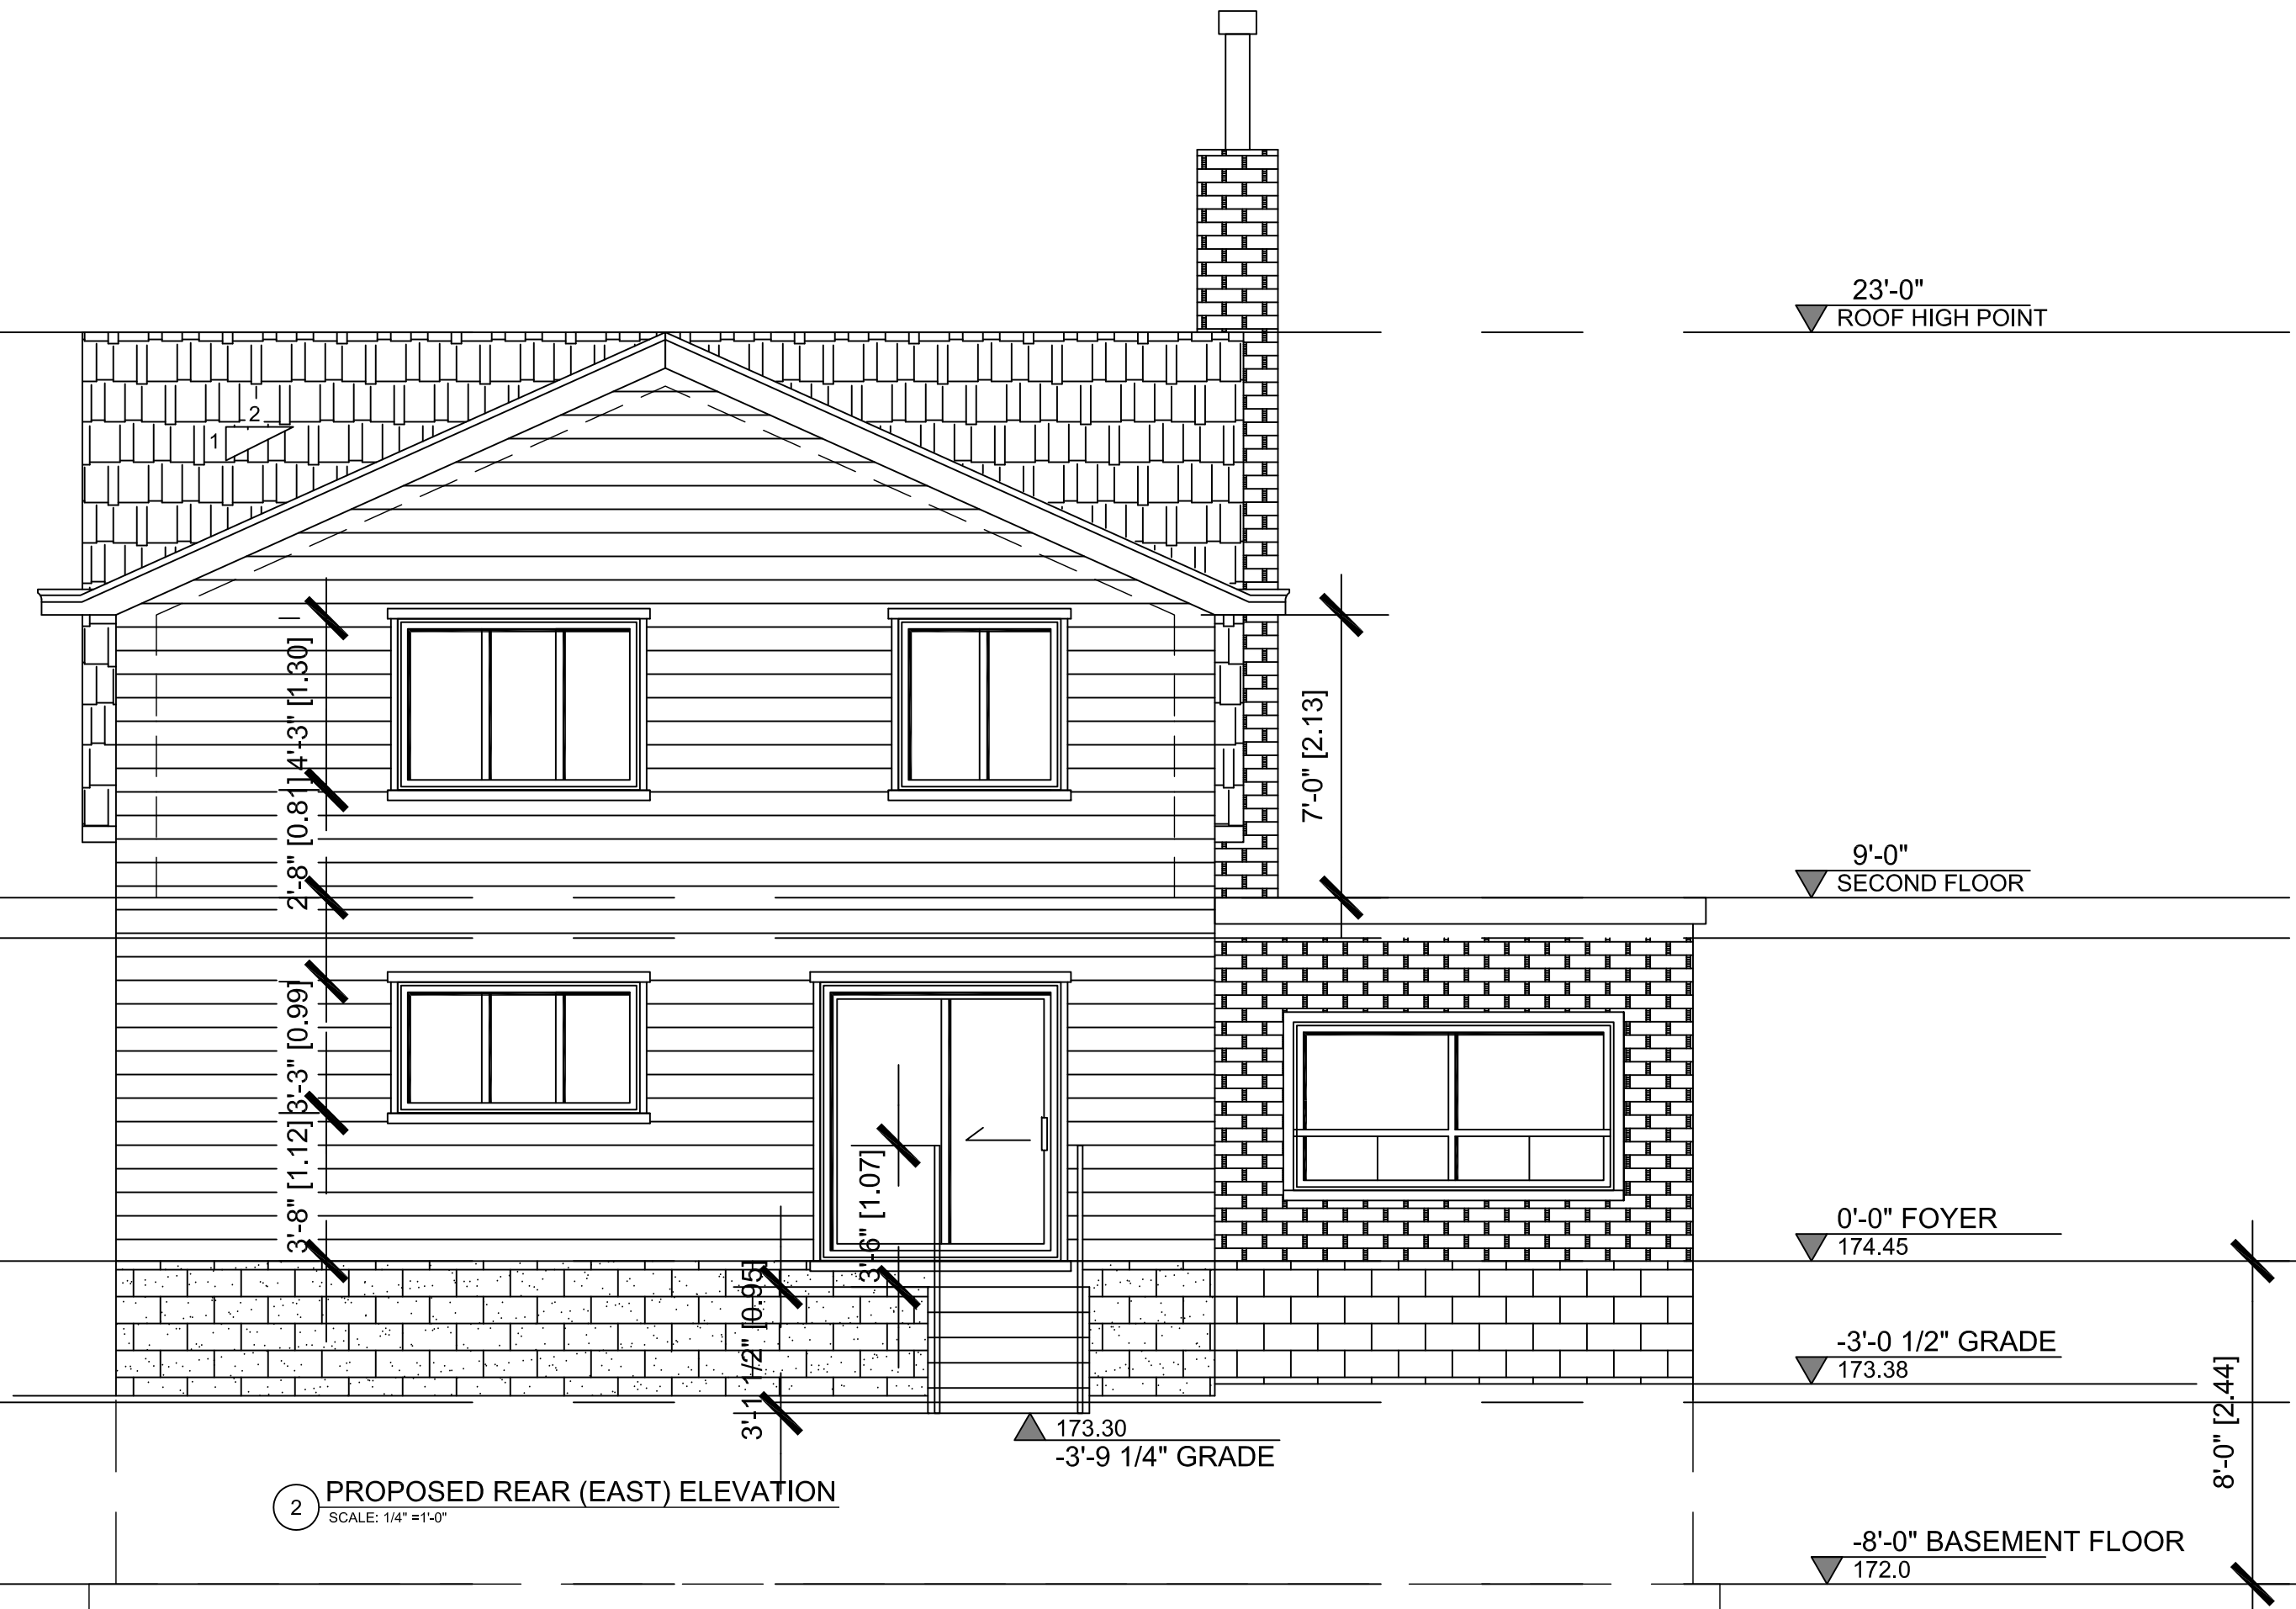
DRAWING NAME: EXISTING & PROPOSED
EAST ELEVATIONS

DATE: JULY 25, 2020

PROJECT NO.:20022







SCALE: 1/4" = 1'-0"

DRAWING NO.: A-6



DATE	REVISION	BY
2020-09-03	ISSUED FOR CLIENT APPROVAL	FP
2020-09-11	ISSUED FOR PRE-CONSULTATION	FP

      
EXTERIOR FINISHES LEGEND:

	EXISTING MASONRY WALL - ORANGE/YELLOW COLOR
	EXISTING SPLIT FACE CONCRETE BLOCK WALL - GREY COLOR
	NEW SPLIT FACE CONCRETE BLOCK WALL - GREY COLOR
	EXISTING SIDING CLAPBOARD WALL - GREY WHITE
	EXISTING ROOF ASPHALT SHINGLES - CHARCOAL COLOR
	NEW ROOF ASPHALT SHINGLES TO MATCH EXISTING- CHARCOAL COLOR
	COMPOSITE SIDING CLAPBOARD - CHARCOAL COLOR

CONTRACTOR TO VERIFY ALL
DIMENSIONS ON SITE AND
REPORT TO ARCHITECT ON
ANY DISCREPANCIES



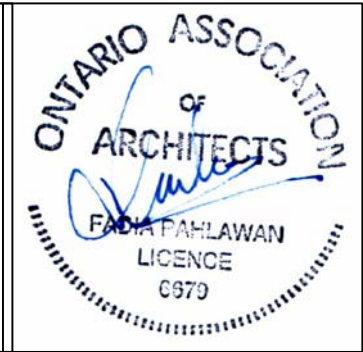+1 647 237 0383
+1 905 832 1258
www.studioarchifad.com



ONTARIO ASSOCIATION
of
ARCHITECTS
PRADEPAHLAWAN
LICENCE
C979

PROJECT NAME:
THE TROIA HOUSE - ADDITION

PROJECT ADDRESS: 8227 KIPLING AVE.,
VAUGHAN, ONTARIO

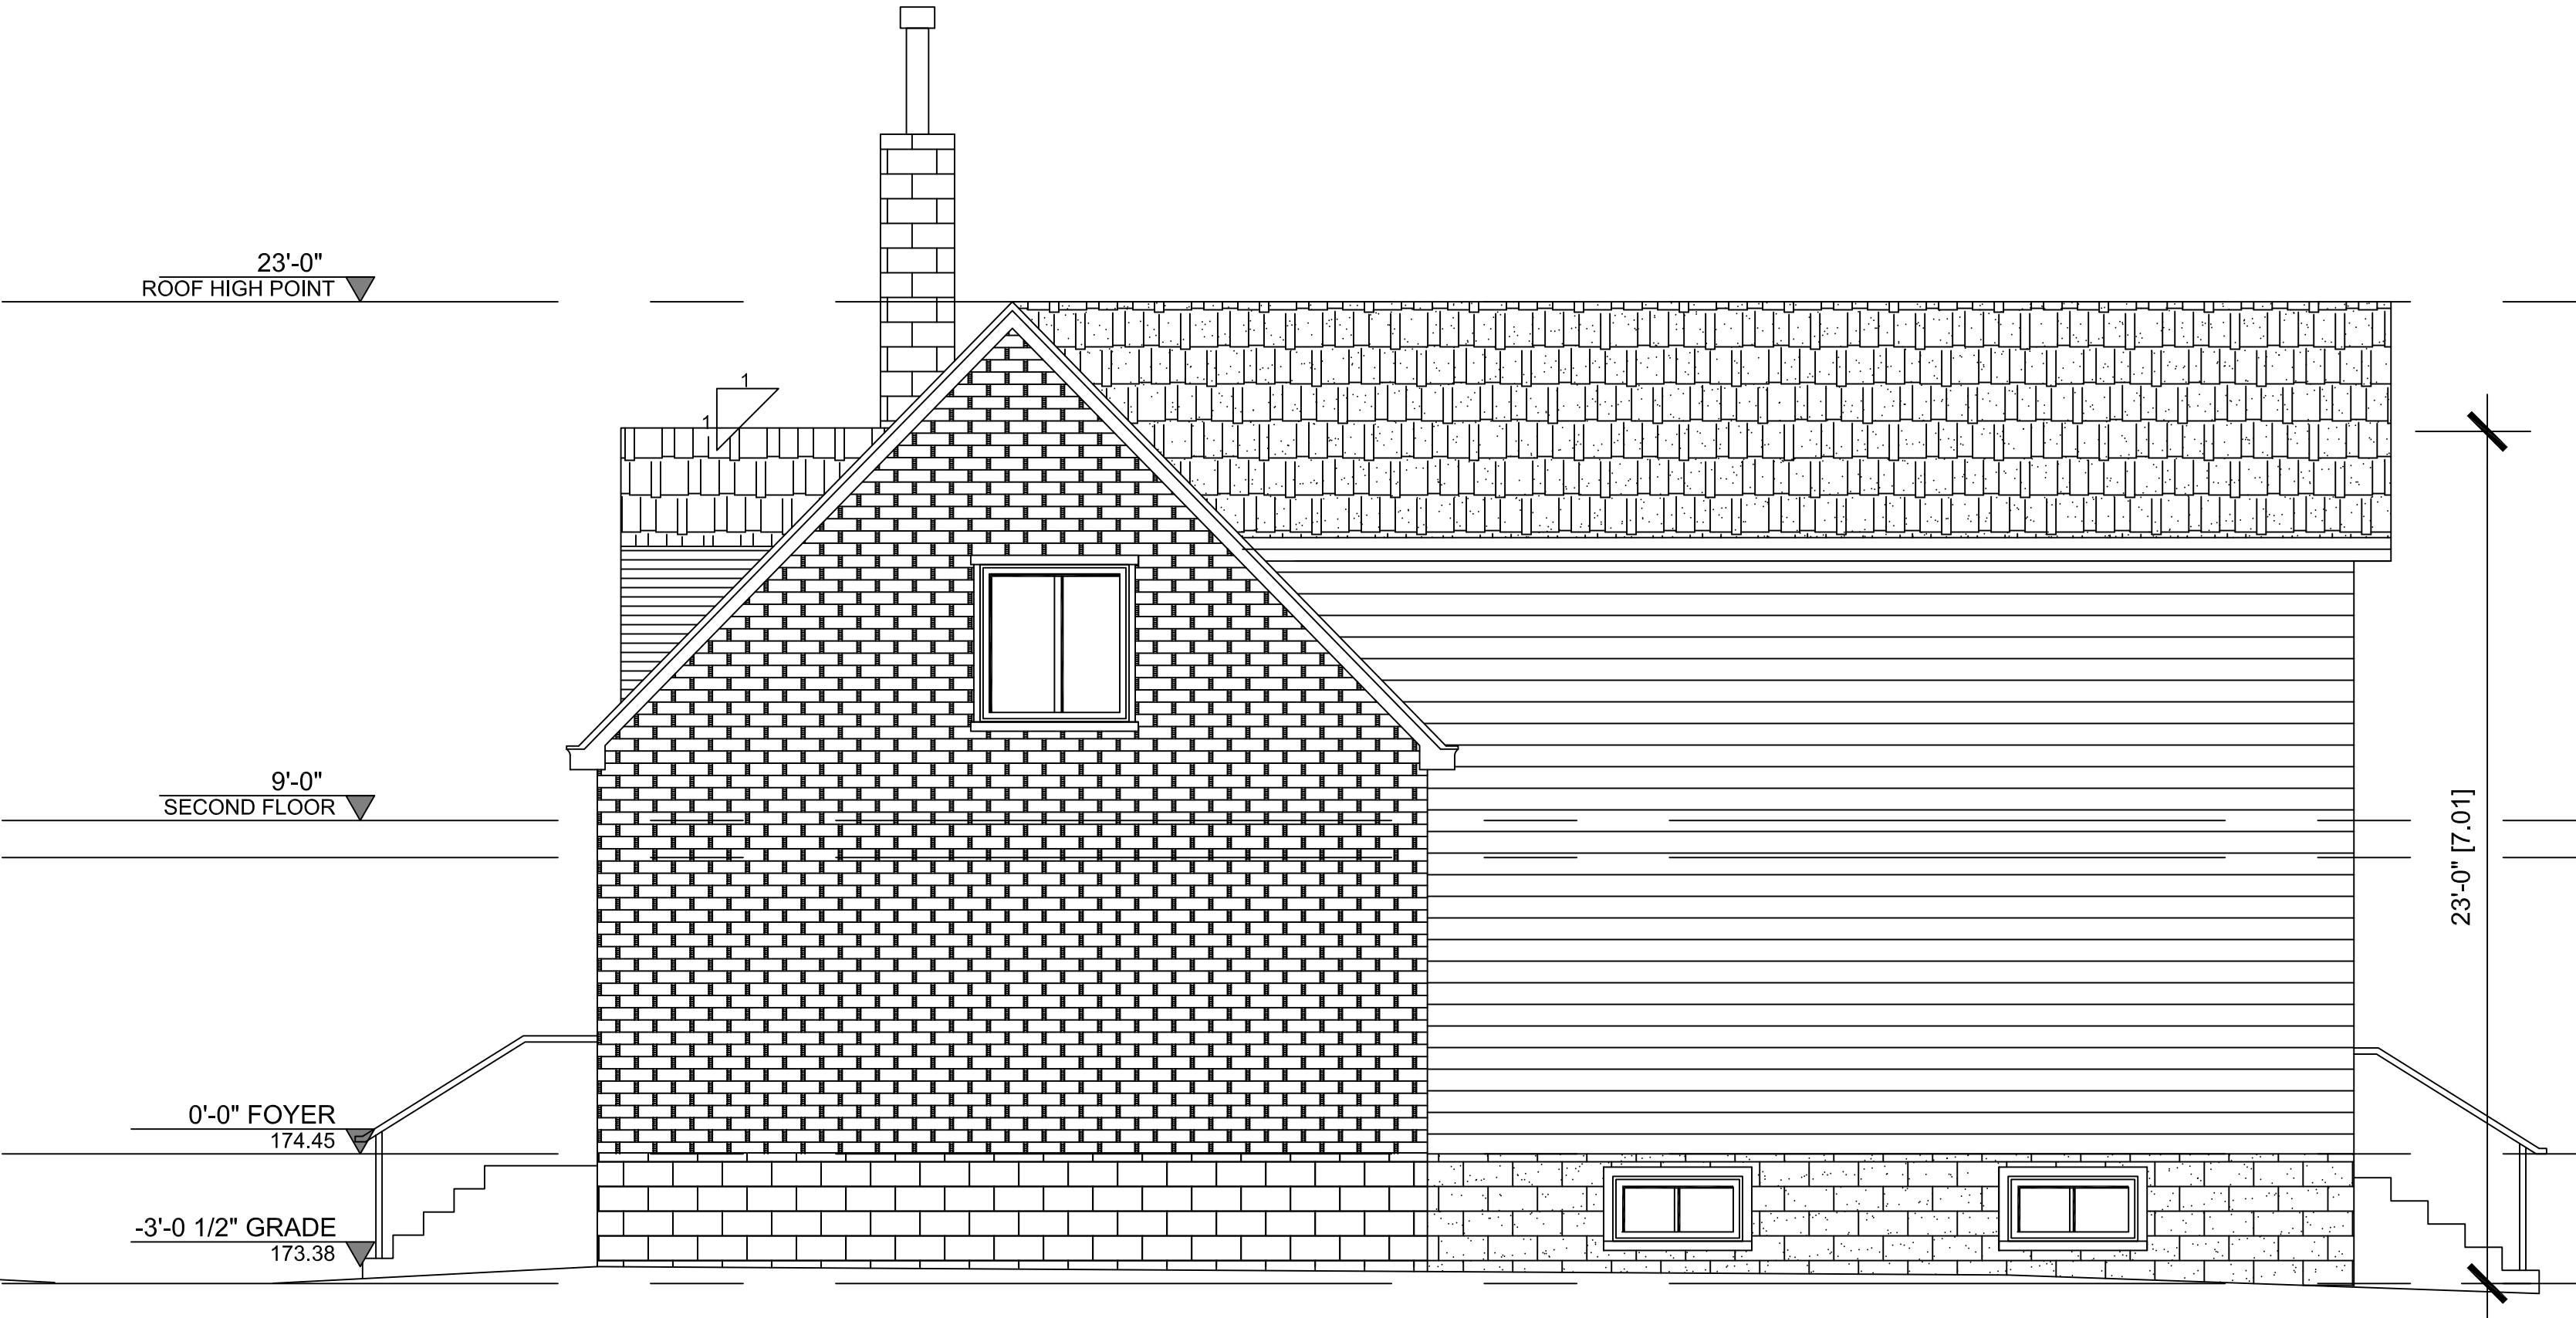
DRAWING NAME: EXISTING & PROPOSED
SOUTH ELEVATIONS

DATE: JULY 25, 2020


PROJECT NO.:20022

SCALE: 1/4" = 1'-0"

DRAWING NO.: A-7



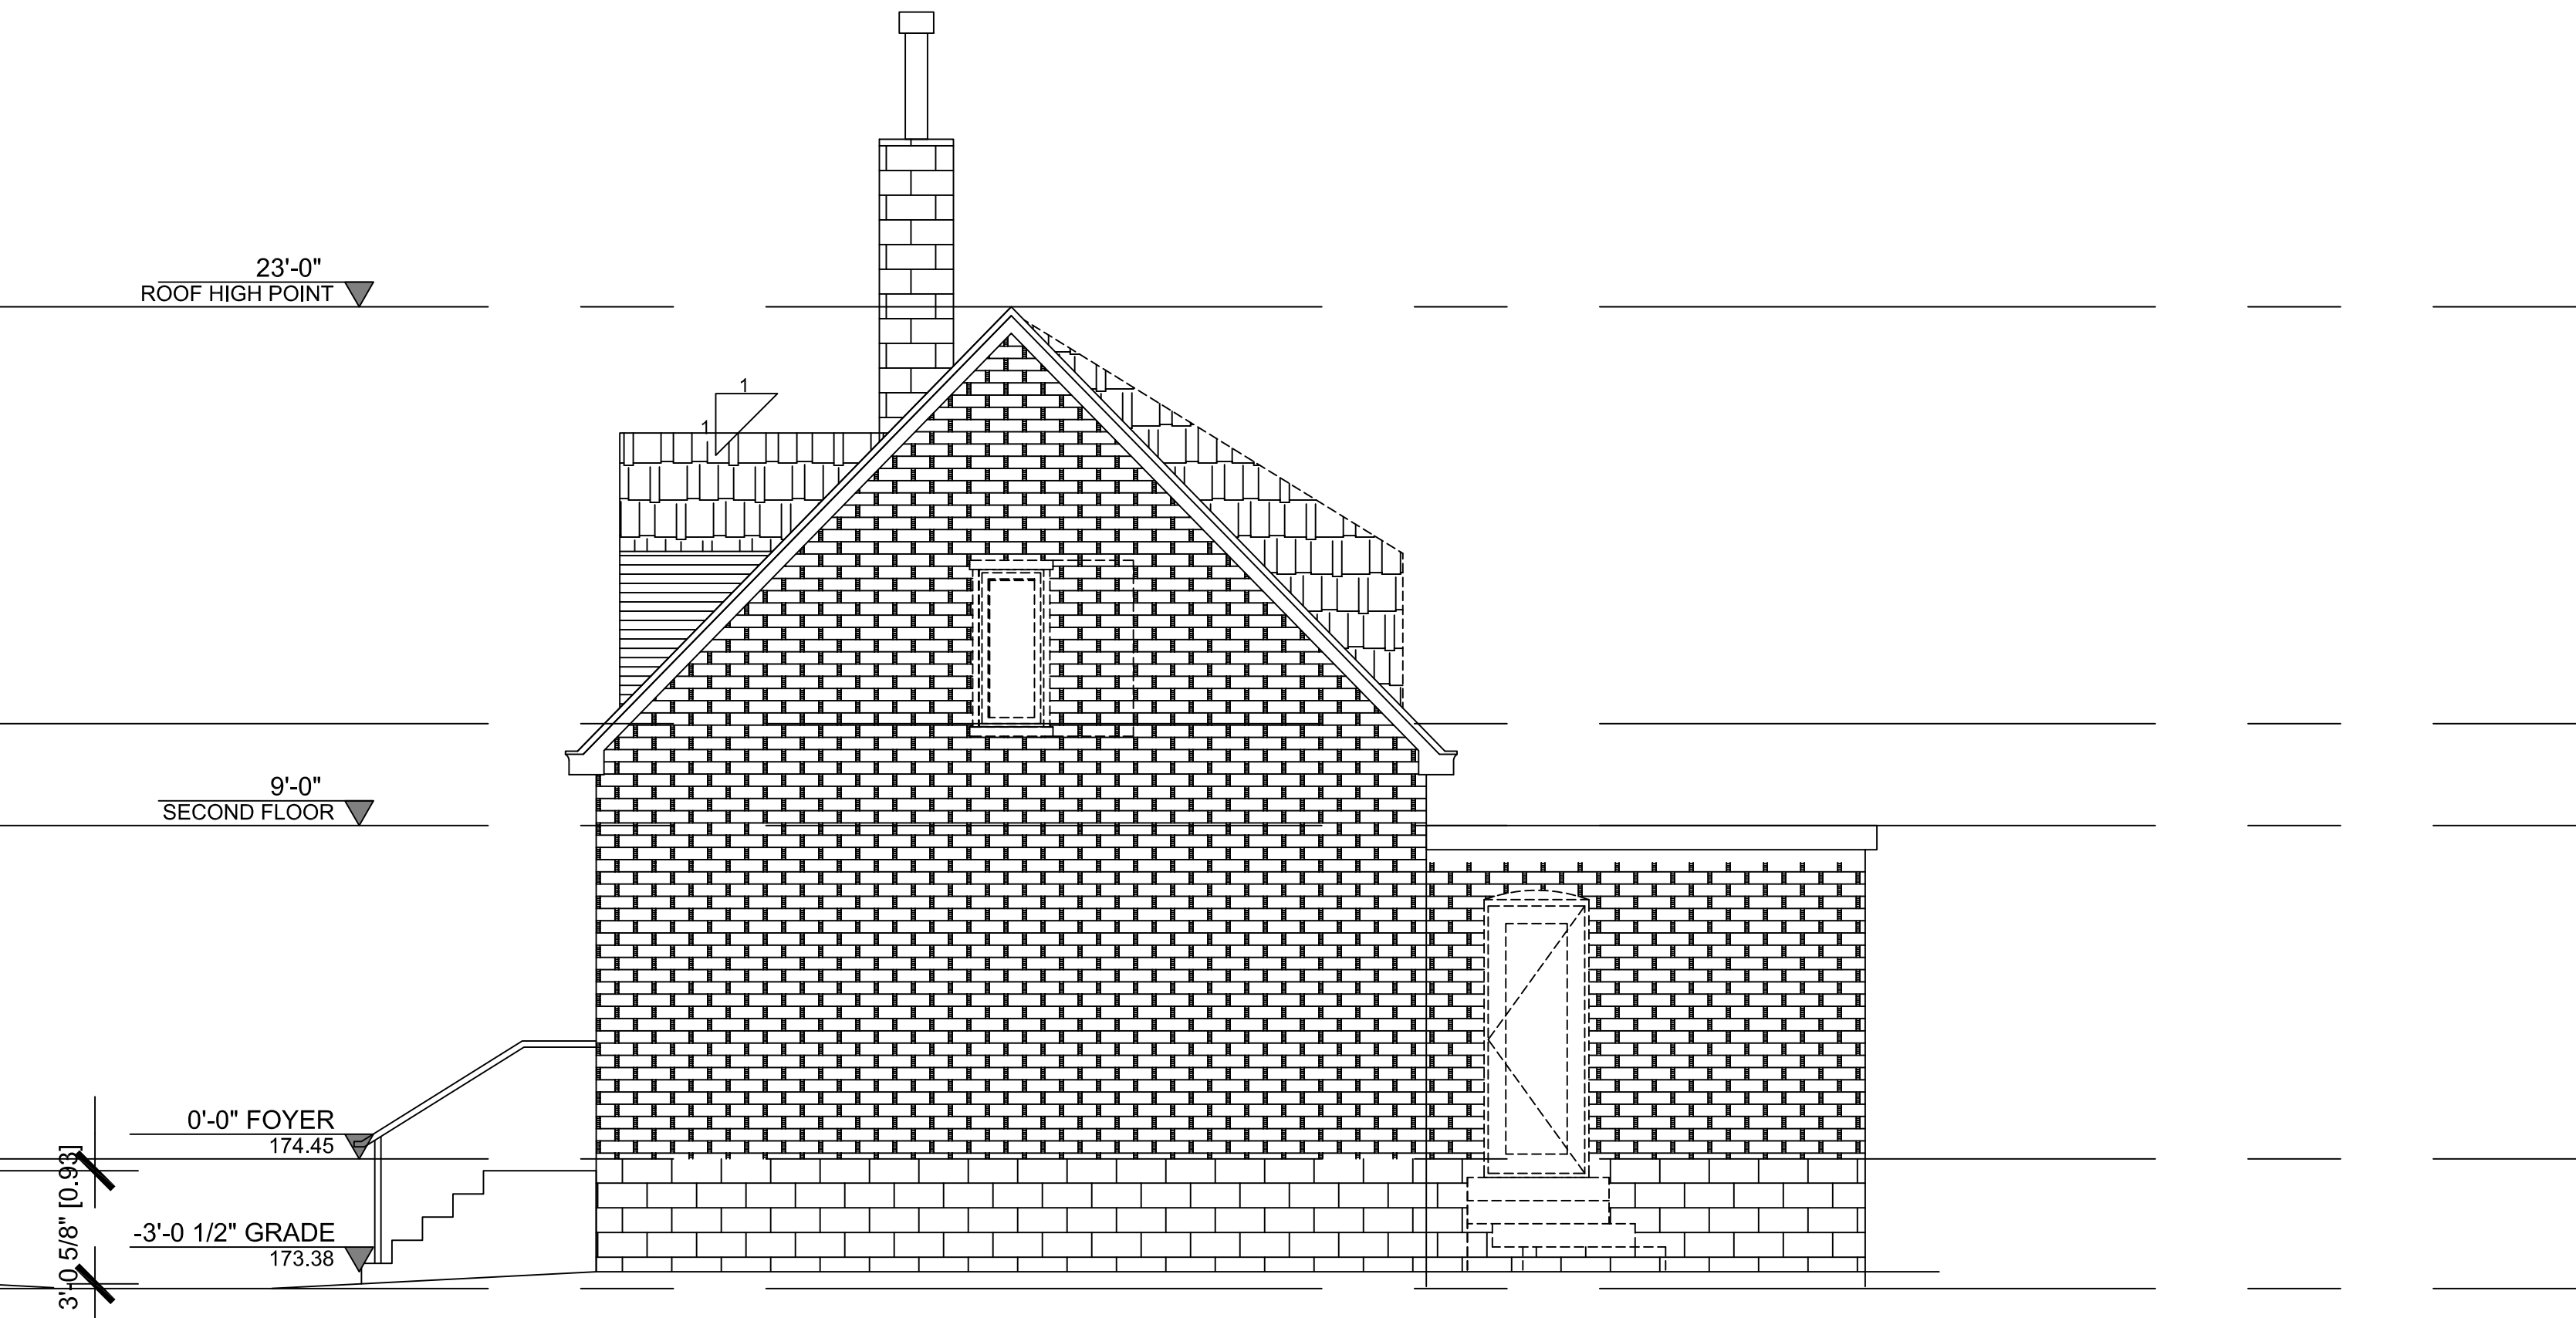
3 PROPOSED SIDE (SOUTH) ELEVATION
SCALE: 1/4" = 1'-0"




3 EXISTING SIDE (SOUTH) ELEVATION
SCALE: 1/4" = 1'-0"


DATE	REVISION	BY
2020-09-03	ISSUED FOR CLIENT APPROVAL	FP
2020-09-11	ISSUED FOR PRE-CONSULTATION	FP

 
EXTERIOR FINISHES LEGEND:

- 

 
EXISTING MASONRY WALL -
ORANGE/YELLOW COLOR
- 

 EXISTING SPLIT FACE
CONCRETE BLOCK WALL -
GREY COLOR
- 

 NEW SPLIT FACE CONCRETE
BLOCK WALL -
GREY COLOR
- 

EXISTING SIDING CLAPBOARD
WALL -
GREY WHITE
- 

 EXISTING ROOF ASPHALT
SHINGLES -
CHARCOAL COLOR
- 


NEW ROOF ASPHALT SHINGLES
TO MATCH EXISTING -
CHARCOAL COLOR
- 

COMPOSITE SIDING CLAPBOARD -
CHARCOAL COLOR

CONTRACTOR TO VERIFY ALL
DIMENSIONS ON SITE AND
REPORT TO ARCHITECT ON
ANY DISCREPANCIES



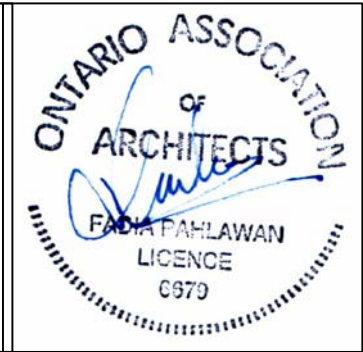+1 647 237 0383
+1 905 832 1258
www.studioarchifad.com



ONTARIO ASSOCIATION
of
ARCHITECTS
FARAH FARUK
LICENCE
6979

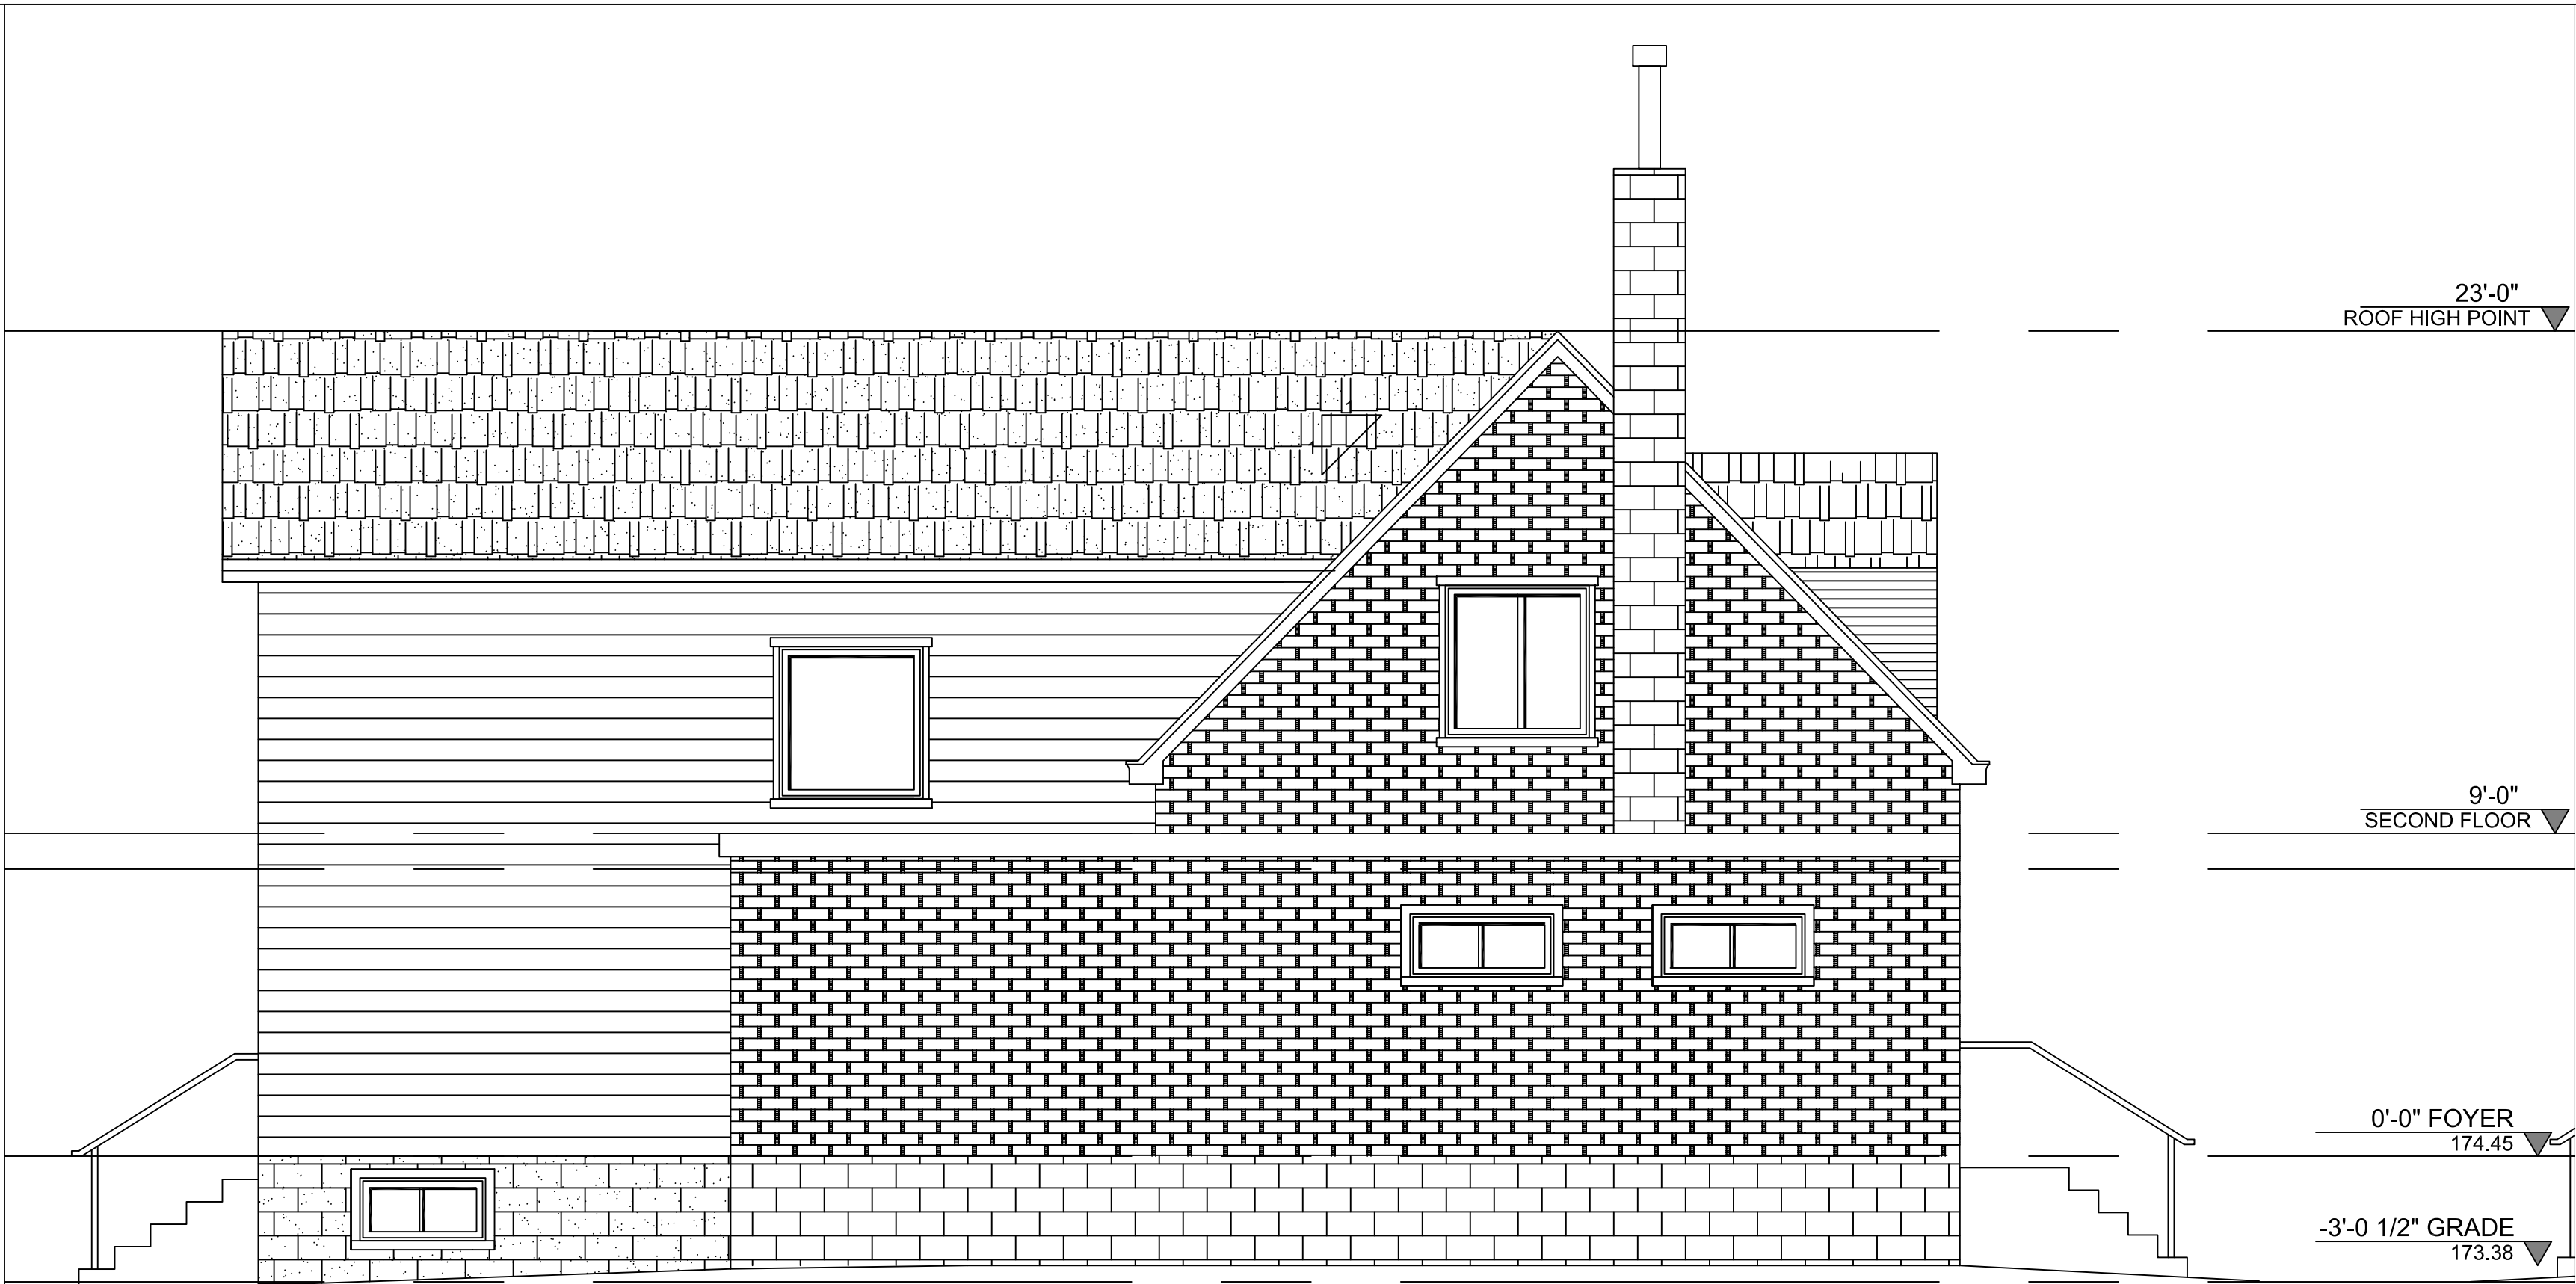
PROJECT NAME:
THE TROIA HOUSE - ADDITION

PROJECT ADDRESS: 8227 KIPLING AVE.,
VAUGHAN, ONTARIO


DRAWING NAME: EXISTING & PROPOSED
NORTH ELEVATIONS

DATE: JULY 25, 2020 PROJECT NO.:20022

SCALE: 1/4" = 1'-0" DRAWING NO.: A-8



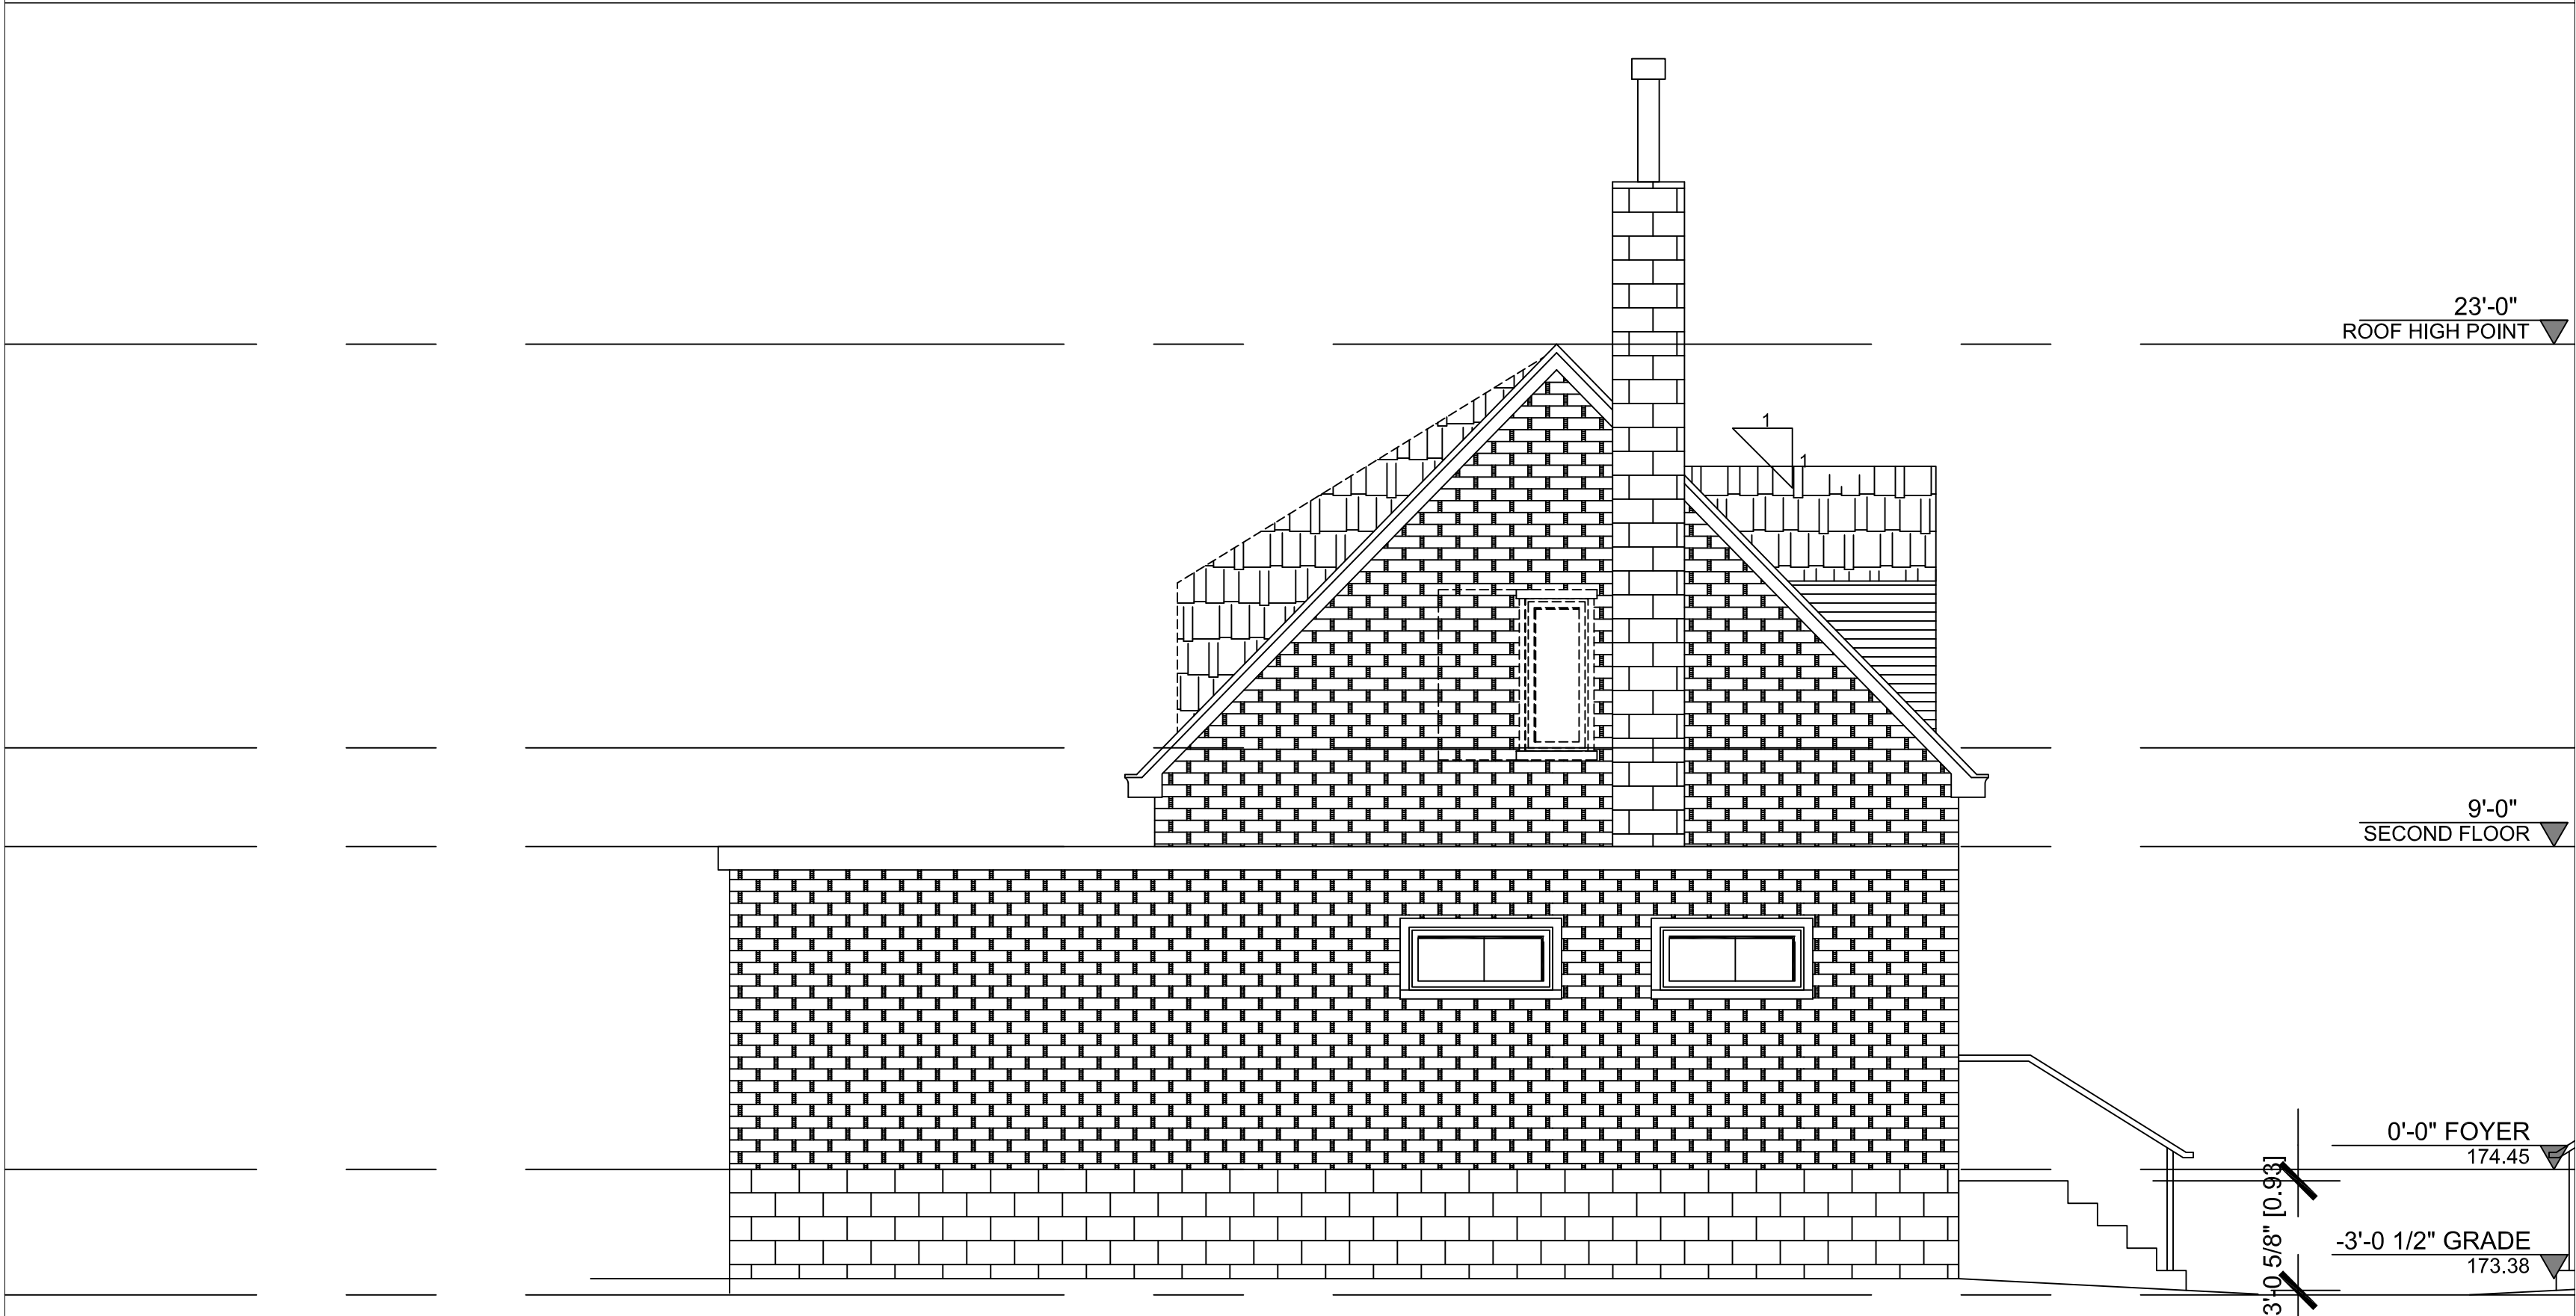4 PROPOSED SIDE (NORTH) ELEVATION
SCALE: 1/4" = 1'-0"



4 EXISTING SIDE (NORTH) ELEVATION
SCALE: 1/4" = 1'-0"