

DO NOT SCALE
CONTRACTOR MUST VERIFY ALL DIMENSIONS PRIOR TO COMMENCEMENT OF THE WORK. ALL DRAWINGS & SPECIFICATIONS ARE PROPERTY OF ACADIA DESIGN CONSULTANTS INC. AND MUST BE RETURNED UPON COMPLETION OF THE WORK. DRAWINGS ARE NOT TO BE USED FOR OTHER PROJECTS WITHOUT THE WRITTEN CONSENT OF THE DESIGNER.

REVISIONS & ISSUES:

#	DATE	DESCRIPTION
1	Jul. 31, 2020	ISSUED TO CLIENT FOR DESIGN REVIEW
2	Aug. 04, 2020	ISSUED TO ENGINEER FOR REVIEW
3	2020-09-16	ISSUED FOR M.V.

DRAWN BY: _____ CHECKED BY: _____
MM MM

Ground Floor Plan

Drawing:
A1.2

Scale: 1:60

Date: Aug. 04, 2020

New Deck

Project: 36 Cedarpoint Ct.
Maple, ON.
L6A 0Z8



TOP OF PLATE

SECOND FLOOR

GROUND FLOOR

GRADE

BASEMENT SLAB

EXISTING

EXISTING

EXISTING

4\"/>

2\"/>

3-2\"/>

42\"/>

2-2\"/>

6-1\"/>

6-5\"/>

6\"/>

4-0\"/>

6\"/>

6\"/>

6\"/>

4\"/>

DO NOT SCALE
CONTRACTOR MUST VERIFY ALL DIMENSIONS PRIOR TO COMMENCEMENT OF THE WORK. ALL DRAWINGS & SPECIFICATIONS ARE PROPERTY OF ACADIA DESIGN CONSULTANTS INC. AND MUST BE RETURNED UPON COMPLETION OF THE WORK. DRAWINGS ARE NOT TO BE USED FOR OTHER PROJECTS WITHOUT THE WRITTEN CONSENT OF THE DESIGNER.

REVISIONS & ISSUES:

#	DATE	DESCRIPTION
1	Jul. 31, 2020	ISSUED TO CLIENT FOR DESIGN REVIEW
2	Aug. 04, 2020	ISSUED TO ENGINEER FOR REVIEW
3	2020-09-16	ISSUED FOR M.V.

DRAWN BY: MM
CHECKED BY: MM

Proposed Rear Elevation


A2.2

Scale: 1:60

Date: Aug. 04, 2020

New Deck

Project: 36 Cedarpoint Ct.
Maple, ON.
L6A 0Z8

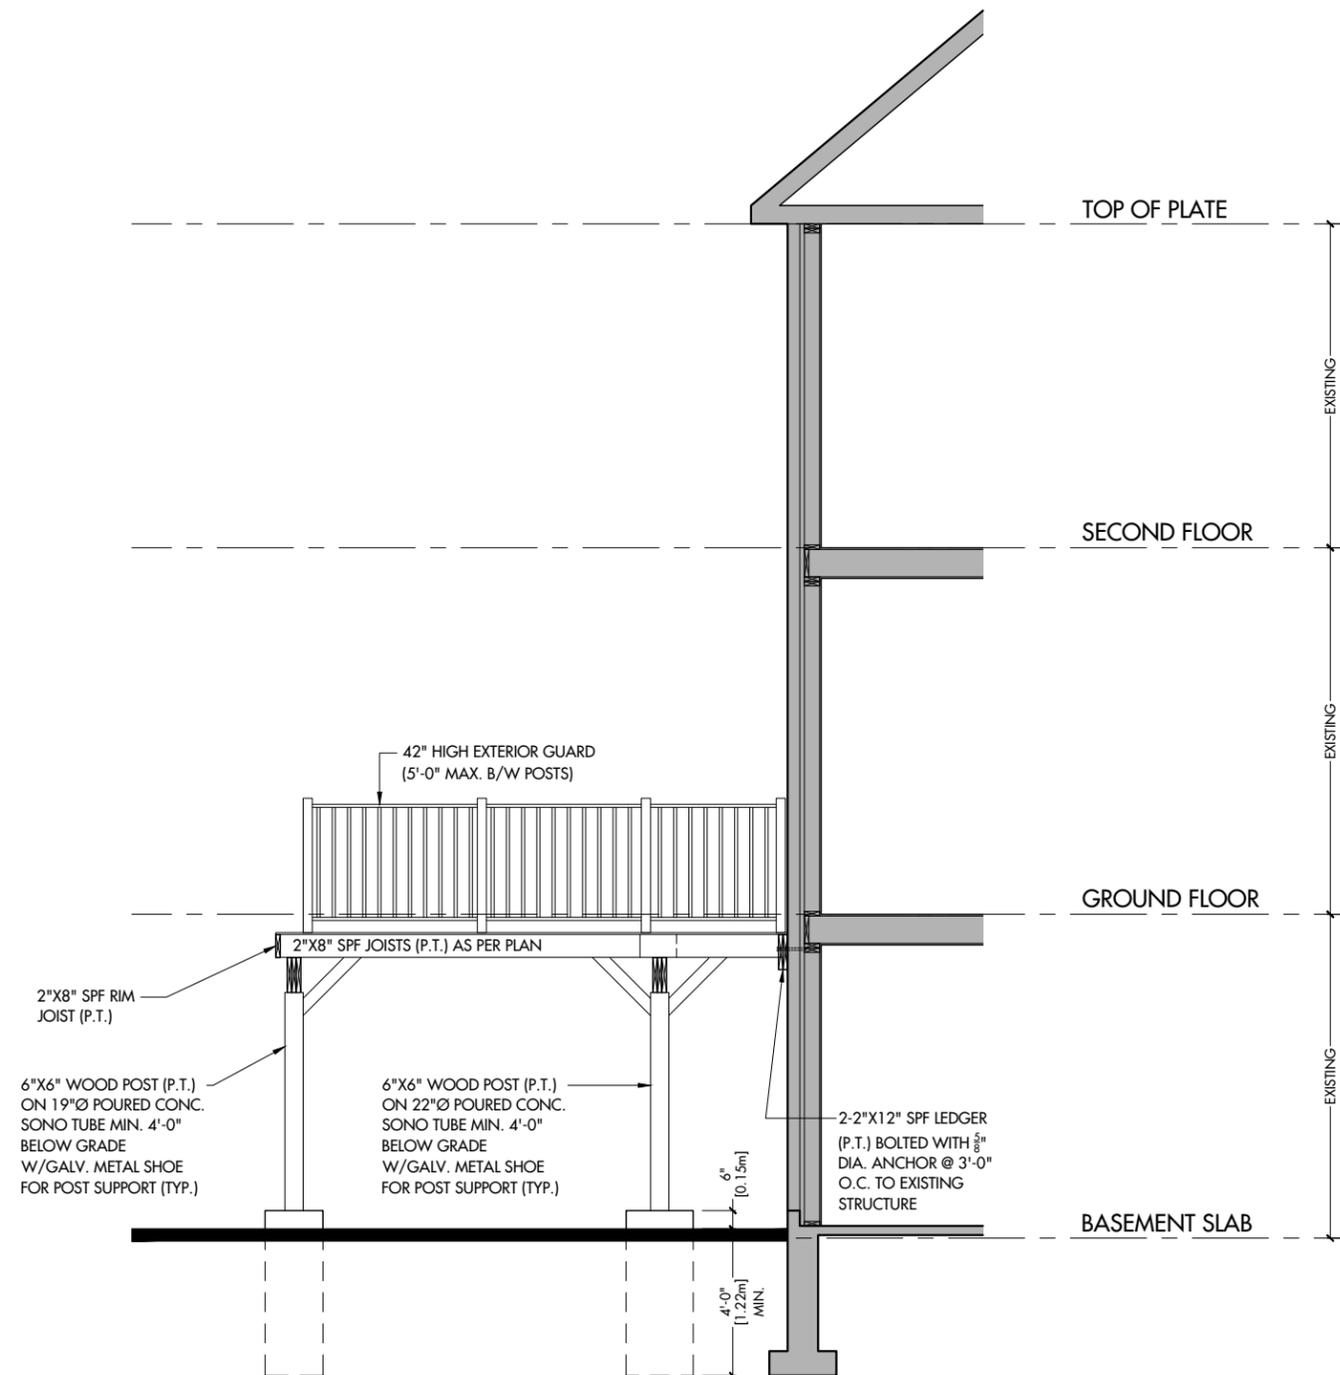

DO NOT SCALE
CONTRACTOR MUST VERIFY ALL DIMENSIONS PRIOR TO COMMENCEMENT OF THE WORK. ALL DRAWINGS & SPECIFICATIONS ARE PROPERTY OF ACADIA DESIGN CONSULTANTS INC. AND MUST BE RETURNED UPON COMPLETION OF THE WORK. DRAWINGS ARE NOT TO BE USED FOR OTHER PROJECTS WITHOUT THE WRITTEN CONSENT OF THE DESIGNER.

REVISIONS & ISSUES:

#	DATE	DESCRIPTION
1	Jul. 31, 2020	ISSUED TO CLIENT FOR DESIGN REVIEW
2	Aug. 04, 2020	ISSUED TO ENGINEER FOR REVIEW
3	2020-09-16	ISSUED FOR M.V.

DRAWN BY: CHECKED BY:
MM MM

Cross Section 'A'


Drawing:
A3.1

Scale: 1:60

Date: Aug. 04, 2020

Project: New Deck

36 Cedarpoint Ct.
Maple, ON.
L6A 0Z8

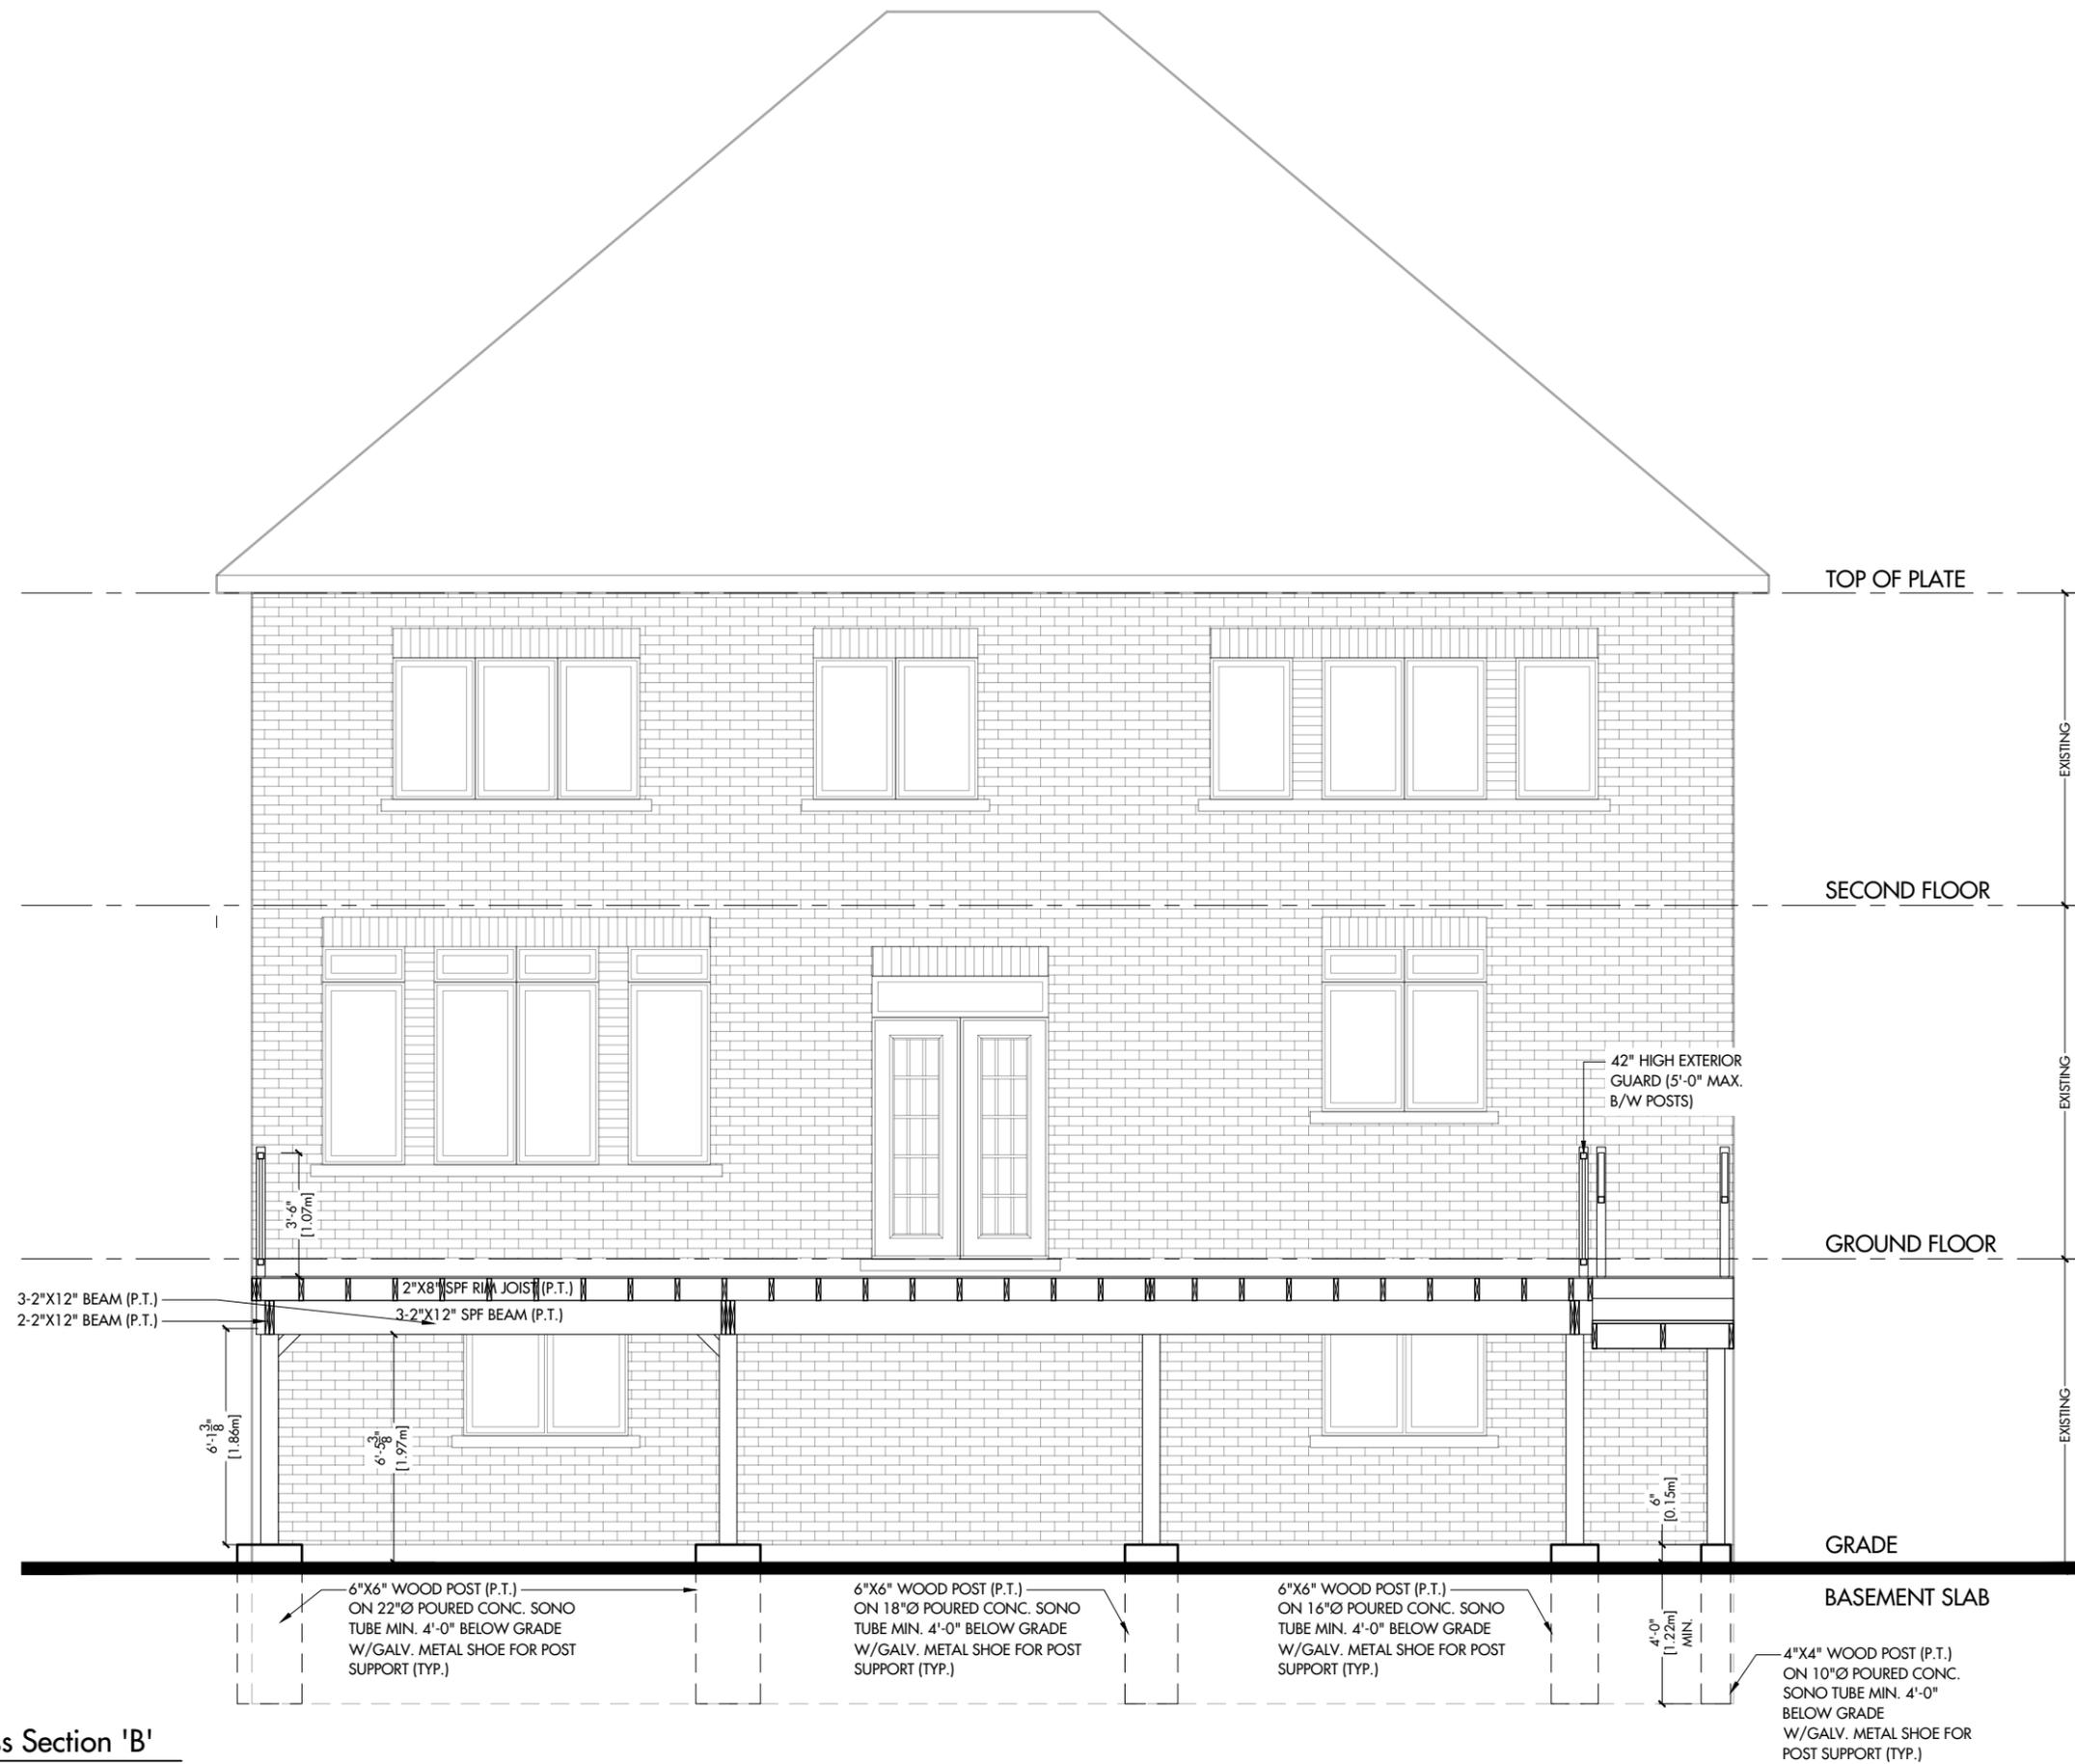

DO NOT SCALE
CONTRACTOR MUST VERIFY ALL DIMENSIONS PRIOR TO COMMENCEMENT OF THE WORK. ALL DRAWINGS & SPECIFICATIONS ARE PROPERTY OF ACADIA DESIGN CONSULTANTS INC. AND MUST BE RETURNED UPON COMPLETION OF THE WORK. DRAWINGS ARE NOT TO BE USED FOR OTHER PROJECTS WITHOUT THE WRITTEN CONSENT OF THE DESIGNER.

REVISIONS & ISSUES:

#	DATE	DESCRIPTION
1	Jul. 31, 2020	ISSUED TO CLIENT FOR DESIGN REVIEW
2	Aug. 04, 2020	ISSUED TO ENGINEER FOR REVIEW
3	2020-09-16	ISSUED FOR M.V.

DRAWN BY: **MM** CHECKED BY: **MM**

Cross Section 'A'

A3.2

Scale: 1:60

Date: Aug. 04, 2020

New Deck

Project: 36 Cedarpoint Ct.
Maple, ON.
L6A 0Z8