


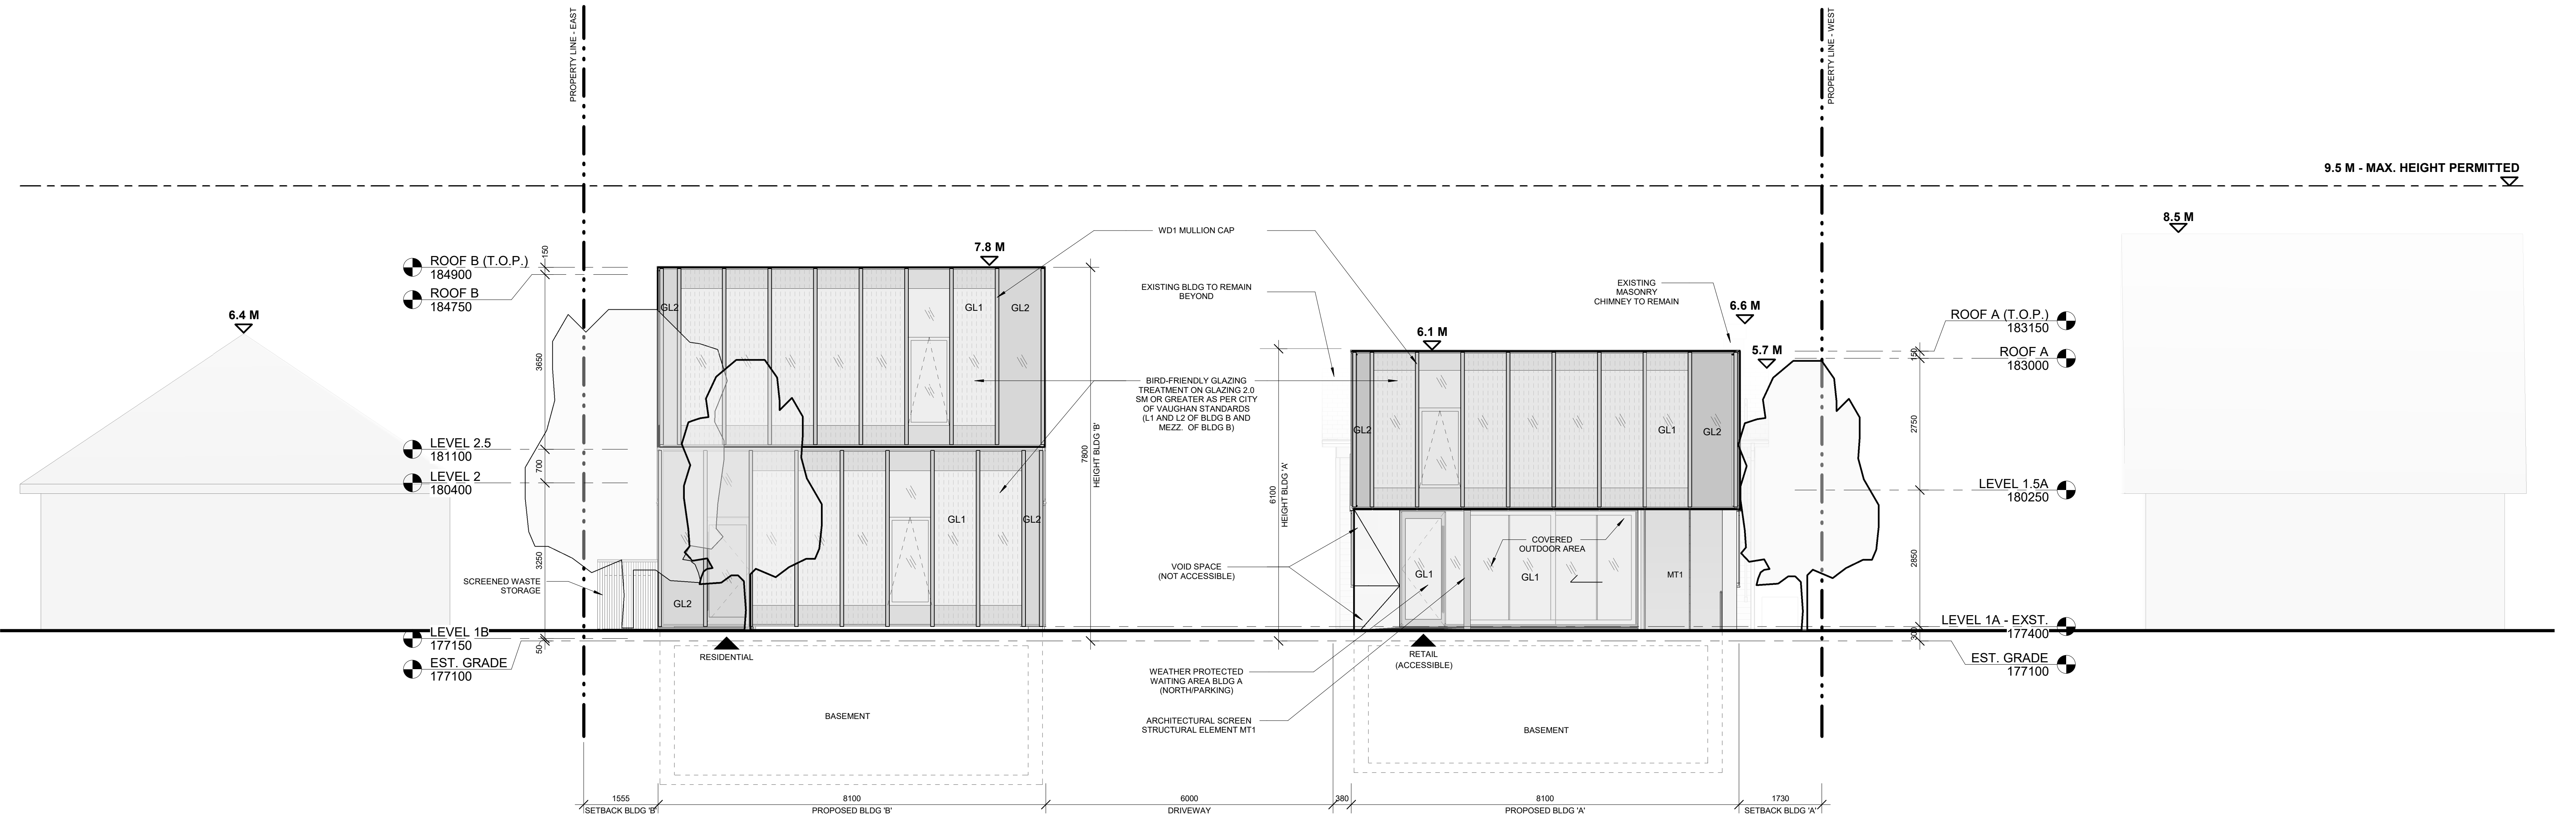

A401



ISSUED	
ISSUED FOR PREAPPLICATION CONSULTATION (PAC)	18-06-05
ISSUED FOR COORDINATION	18-11-08
ISSUED FOR SITE DEVELOPMENT APPROVAL	20-01-22
RE-ISSUED FOR SITE DEVELOPMENT APPROVAL	20-01-22
RE-ISSUED FOR SITE DEVELOPMENT APPROVAL	20-07-19
DRAWINGS NOT FOR CONSTRUCTION	

REVISED	



- GENERAL NOTES:**
1. ALL DIMENSIONS IN MILLIMETRES (MM)
 2. DO NOT SCALE DRAWINGS
 3. CONTRACTOR MUST CHECK AND VERIFY ALL DIMENSIONS
 4. REPORT ANY DISCREPANCIES TO THE ARCHITECT BEFORE PROCEEDING
 5. CHECK DRAWINGS AGAINST SPECIFICATIONS
 6. USE THE LATEST REVISED DRAWINGS ONLY
 7. DRAWINGS ARE NOTE TO BE USED FOR CONSTRUCTION UNLESS SIGNED BY ARCHITECT
 8. DRAWINGS AND RELATED DOCUMENTS ARE THE PROPERTY OF THE ARCHITECT AND MUST BE RETURNED UPON COMPLETION OF THE WORK
 9. REPRODUCTION OF DRAWINGS AND DOCUMENTS IN PART OR IN WHOLE IS FORBIDDEN WITHOUT THE ARCHITECT'S WRITTEN PERMISSION.

46 CENTRE STREET

Thornhill, ON L4J 1E9 (City of Vaughan)

1846057 Ontario Inc / BLKSheep


Architect:
PHAEDRUS Studio

NORTH ELEVATION

Dwg. Title :

DATE : 18-11-06
SCALE : 1 : 60
DRAWN : -
CHECKED : DGR
PROJECT NO. : 1702

Dwg. No. :
A402

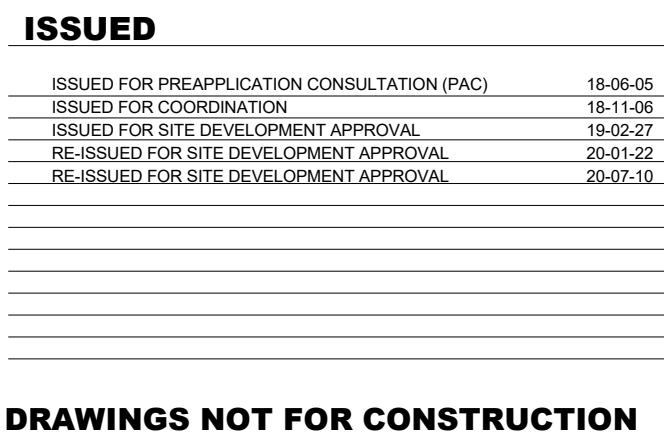

ONTARIO ASSOCIATION
OF
ARCHITECTS

DAVID GRANT-RUBASH
LICENCE
8945

46 CENTRE STREET

Thornhill, ON L4J 1E9 (City of Vaughan)

1846057 Ontario Inc / BLKSheep

Architect:
PHAEDRUS Studio


WEST ELEVATION

Dwg. Title :

DATE :	18-11-06
SCALE :	1 : 60
DRAWN :	-
CHECKED :	DGR
PROJECT NO.:	1702

Dwg. No. :

A403

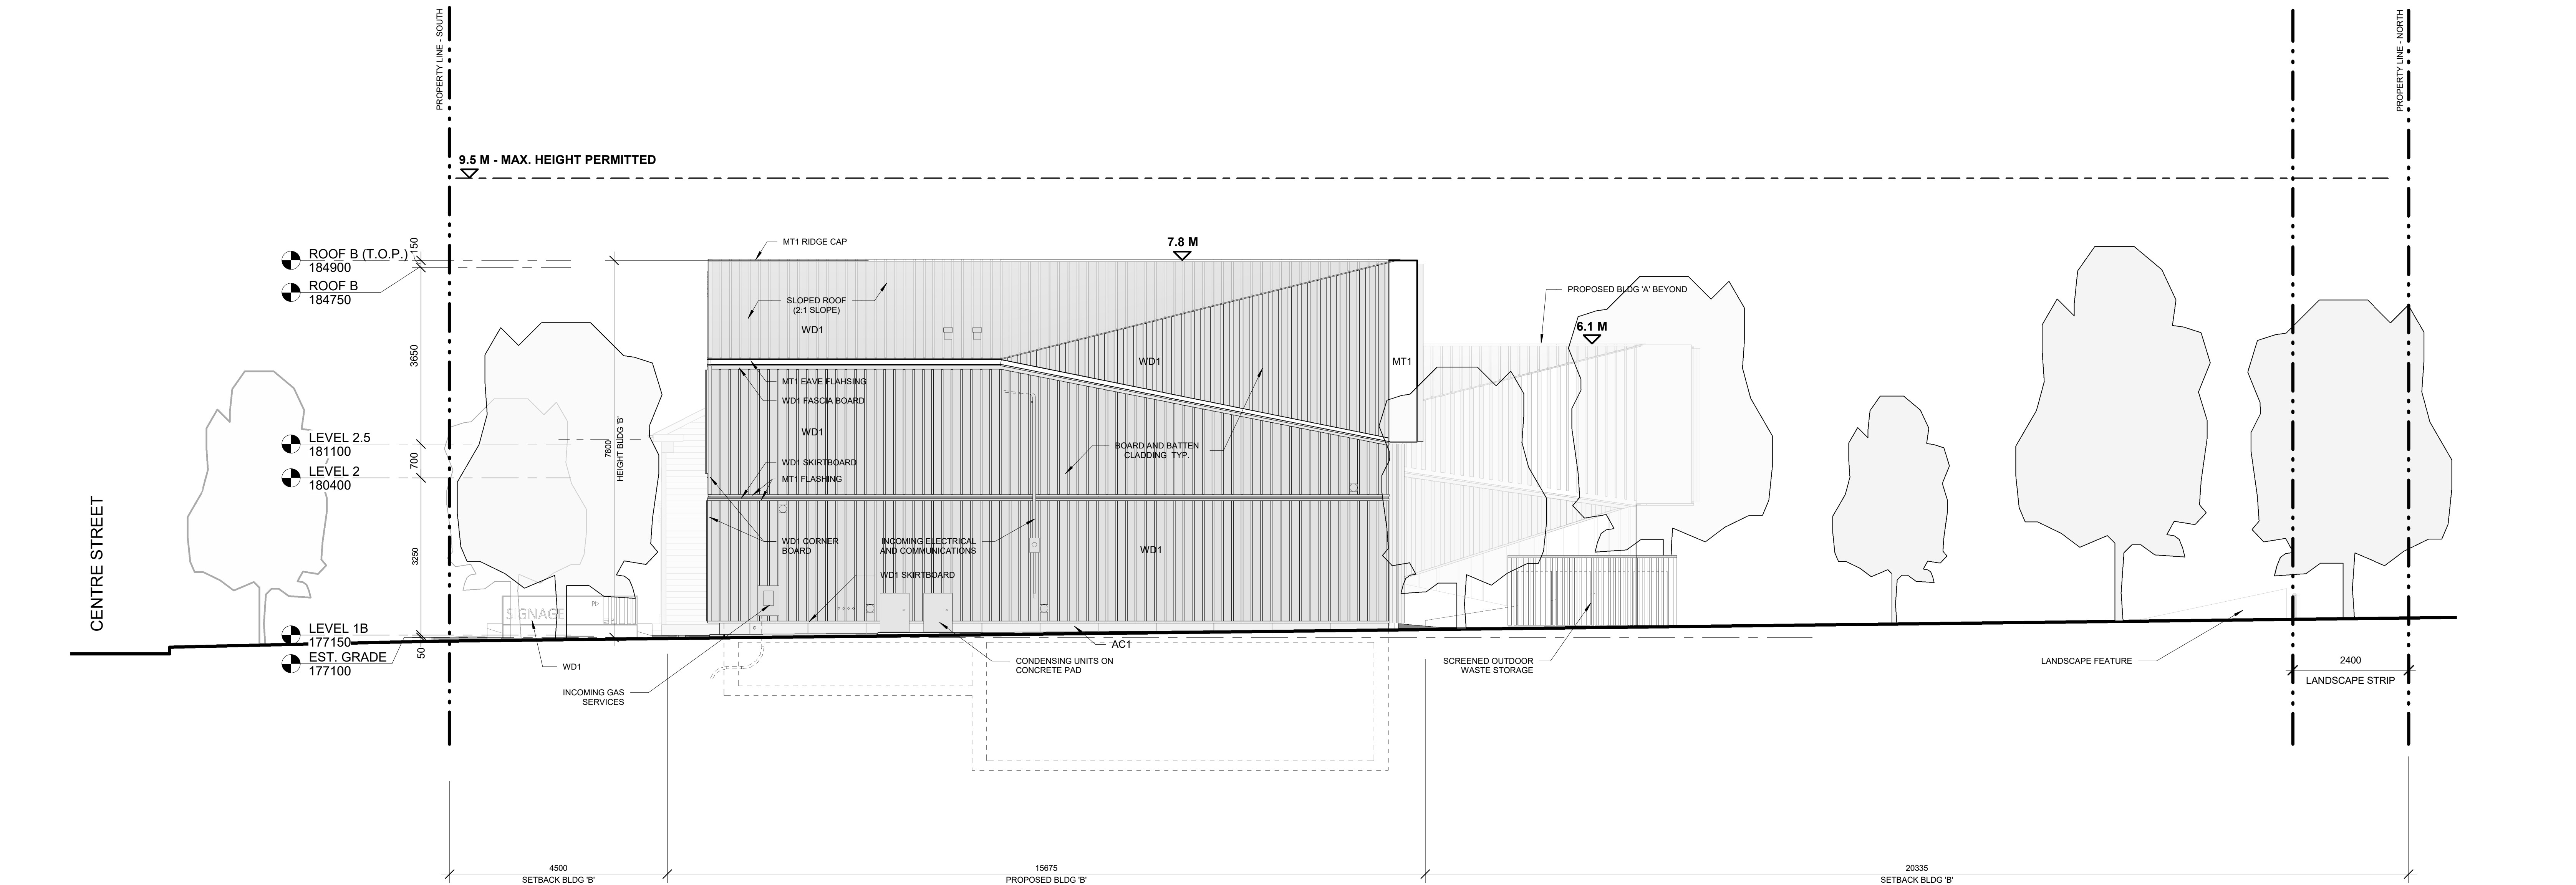

ISSUED		
ISSUED FOR PREAPPLICATION CONSULTATION (PAC)	18-06-05	
ISSUED FOR COORDINATION	18-11-08	
ISSUED FOR SITE DEVELOPMENT APPROVAL	20-01-22	
RE-ISSUED FOR SITE DEVELOPMENT APPROVAL	20-01-22	
RE-ISSUED FOR SITE DEVELOPMENT APPROVAL	20-07-19	

DRAWINGS NOT FOR CONSTRUCTION

REVISED		



- GENERAL NOTES:
1. ALL DIMENSIONS IN MILLIMETRES (MM)
 2. DO NOT SCALE DRAWINGS
 3. CONTRACTOR MUST CHECK AND VERIFY ALL DIMENSIONS
 4. REPORT ANY DISCREPANCIES TO THE ARCHITECT BEFORE PROCEEDING
 5. CHECK DRAWINGS AGAINST SPECIFICATIONS
 6. USE THE LATEST REVISED DRAWINGS ONLY
 7. DRAWINGS ARE NOTE TO BE USED FOR CONSTRUCTION UNLESS SIGNED BY ARCHITECT
 8. DRAWINGS AND RELATED DOCUMENTS ARE THE PROPERTY OF THE ARCHITECT AND MUST BE RETURNED UPON COMPLETION OF THE WORK
 9. REPRODUCTION OF DRAWINGS AND DOCUMENTS IN PART OR IN WHOLE IS FORBIDDEN WITHOUT THE ARCHITECT'S WRITTEN PERMISSION.

46 CENTRE STREET

Thornhill, ON L4J 1E9 (City of Vaughan)

1846057 Ontario Inc / BLKSheep

Architect:
PHAEDRUS Studio


EAST ELEVATION

Dwg. Title :

DATE : 18-11-06
SCALE : 1 : 60
DRAWN :
CHECKED : DGR
PROJECT NO. : 1702

Dwg. No. :

A406

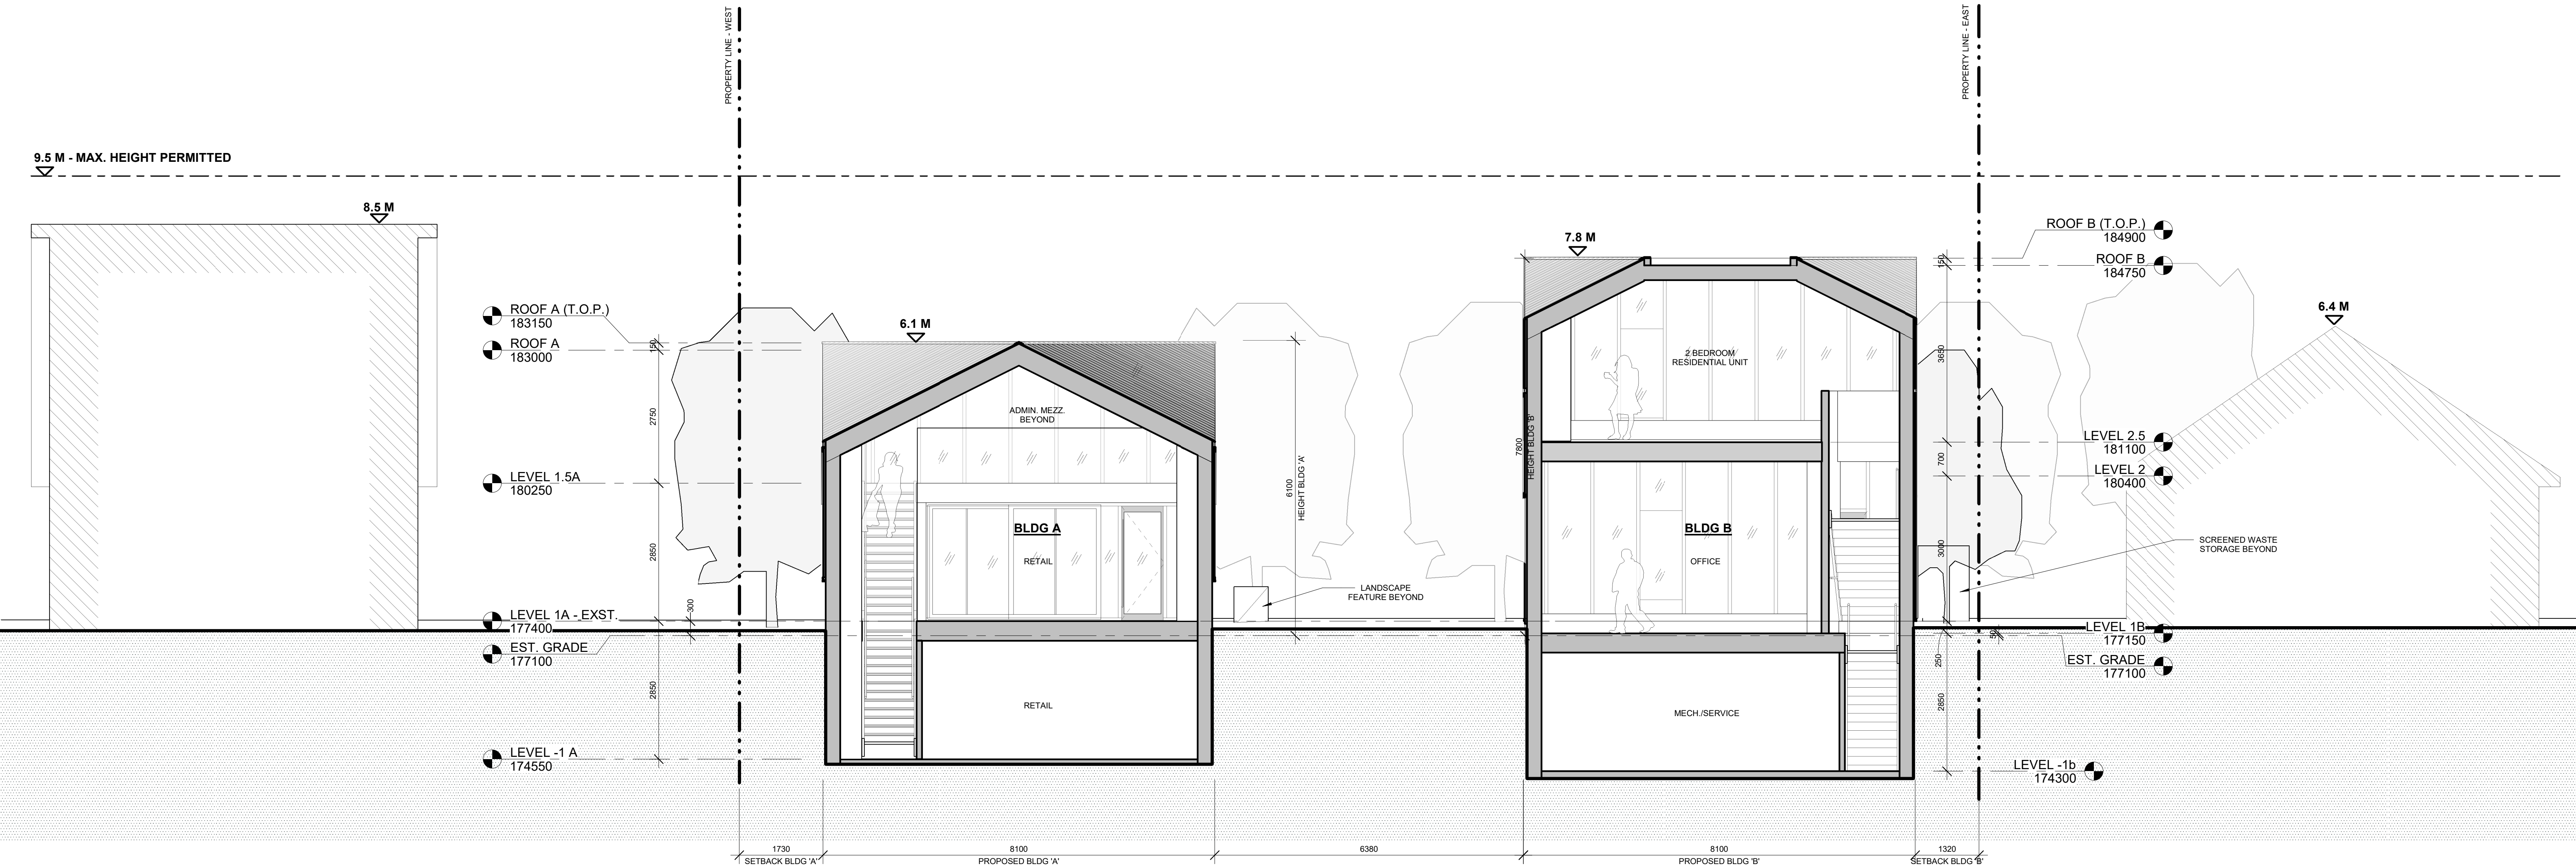

ISSUED	
ISSUED FOR COORDINATION	18-11-06
ISSUED FOR SITE DEVELOPMENT APPROVAL	20-01-22
RE-ISSUED FOR SITE DEVELOPMENT APPROVAL	20-01-22
RE-ISSUED FOR SITE DEVELOPMENT APPROVAL	20-07-10
DRAWINGS NOT FOR CONSTRUCTION	

REVISED	



- GENERAL NOTES:**
1. ALL DIMENSIONS IN MILLIMETRES (MM)
 2. DO NOT SCALE DRAWINGS
 3. CONTRACTOR MUST CHECK AND VERIFY ALL DIMENSIONS
 4. REPORT ANY DISCREPANCIES TO THE ARCHITECT BEFORE PROCEEDING
 5. CHECK DRAWINGS AGAINST SPECIFICATIONS
 6. USE THE LATEST REVISED DRAWINGS ONLY
 7. DRAWINGS ARE NOTE TO BE USED FOR CONSTRUCTION UNLESS SIGNED BY ARCHITECT
 8. DRAWINGS AND RELATED DOCUMENTS ARE THE PROPERTY OF THE ARCHITECT AND MUST BE RETURNED UPON COMPLETION OF THE WORK
 9. REPRODUCTION OF DRAWINGS AND DOCUMENTS IN PART OR IN WHOLE IS FORBIDDEN WITHOUT THE ARCHITECT'S WRITTEN PERMISSION.

46 CENTRE STREET

Thornhill, ON L4J 1E9 (City of Vaughan)

1846057 Ontario Inc / BLKSheep

Architect:
PHAEDRUS Studio

E-W SITE SECTION

Dwg. Title :

DATE : 18-11-06


SCALE : 1 : 60

DRAWN : -

CHECKED : DGR

PROJECT NO. : 1702

Dwg. No. :
A501

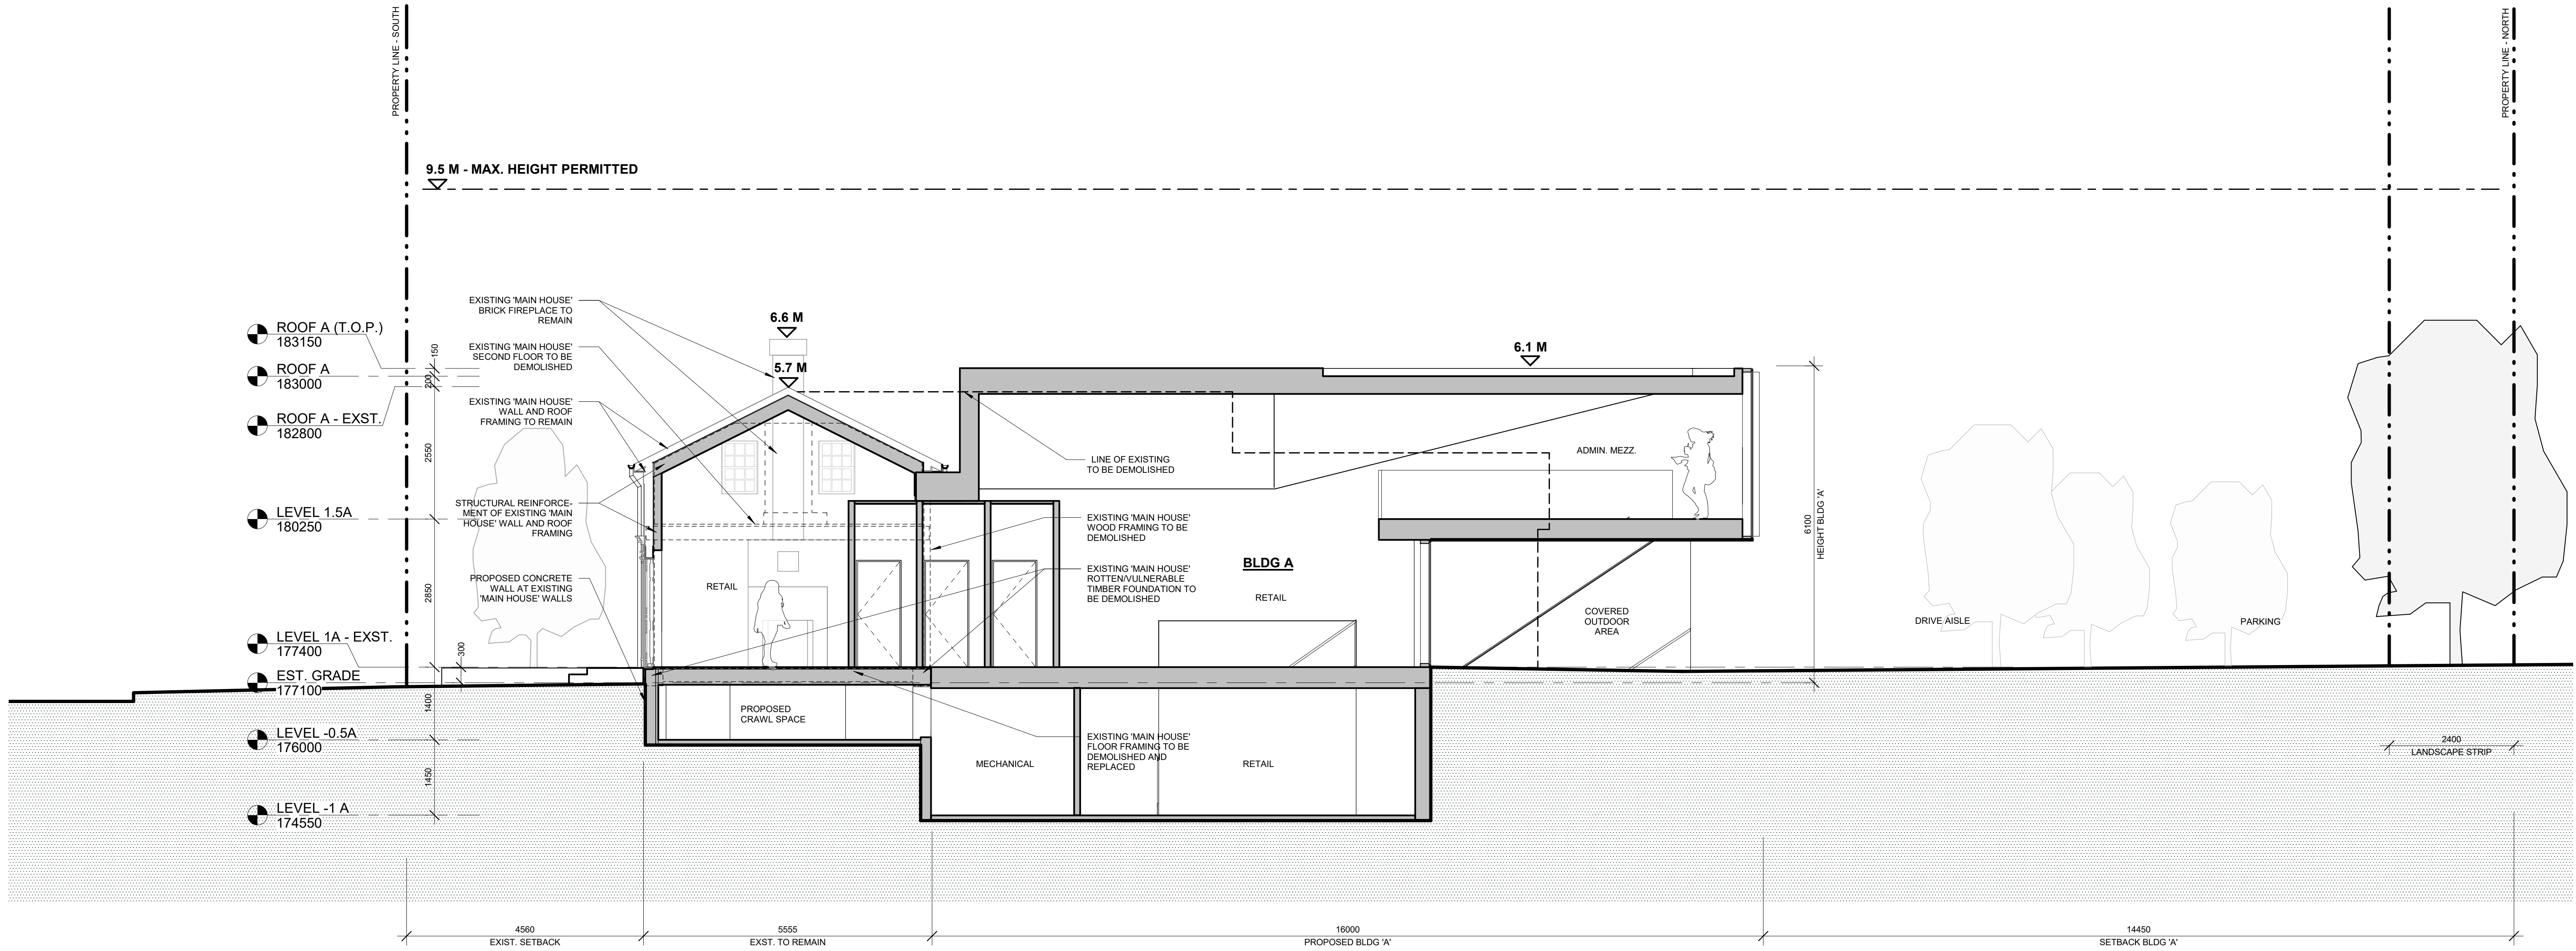

ISSUED	
ISSUED FOR COORDINATION	18-11-06
ISSUED FOR SITE DEVELOPMENT APPROVAL	20-01-22
RE-ISSUED FOR SITE DEVELOPMENT APPROVAL	20-01-22
RE-ISSUED FOR SITE DEVELOPMENT APPROVAL	20-07-10

DRAWINGS NOT FOR CONSTRUCTION

REVISED	



- GENERAL NOTES:
1. ALL DIMENSIONS IN MILLIMETRES (MM)
 2. DO NOT SCALE DRAWINGS
 3. CONTRACTOR MUST CHECK AND VERIFY ALL DIMENSIONS
 4. REPORT ANY DISCREPANCIES TO THE ARCHITECT BEFORE PROCEEDING
 5. CHECK DRAWINGS AGAINST SPECIFICATIONS
 6. USE THE LATEST REVISED DRAWINGS ONLY
 7. DRAWINGS ARE NOTE TO BE USED FOR CONSTRUCTION UNLESS SIGNED BY ARCHITECT
 8. DRAWINGS AND RELATED DOCUMENTS ARE THE PROPERTY OF THE ARCHITECT AND MUST BE RETURNED UPON COMPLETION OF THE WORK
 9. REPRODUCTION OF DRAWINGS AND DOCUMENTS IN PART OR IN WHOLE IS FORBIDDEN WITHOUT THE ARCHITECT'S WRITTEN PERMISSION.

46 CENTRE STREET

Thornhill, ON L4J 1E9 (City of Vaughan)

1846057 Ontario Inc / BLKSheep

Architect:
PHAEDRUS Studio


N-S SITE SECTION (BLDG A)

Dwg. Title :

DATE : 18-11-06
SCALE : 1 : 60
DRAWN :
CHECKED : DGR
PROJECT NO. : 1702

Dwg. No. :

A502

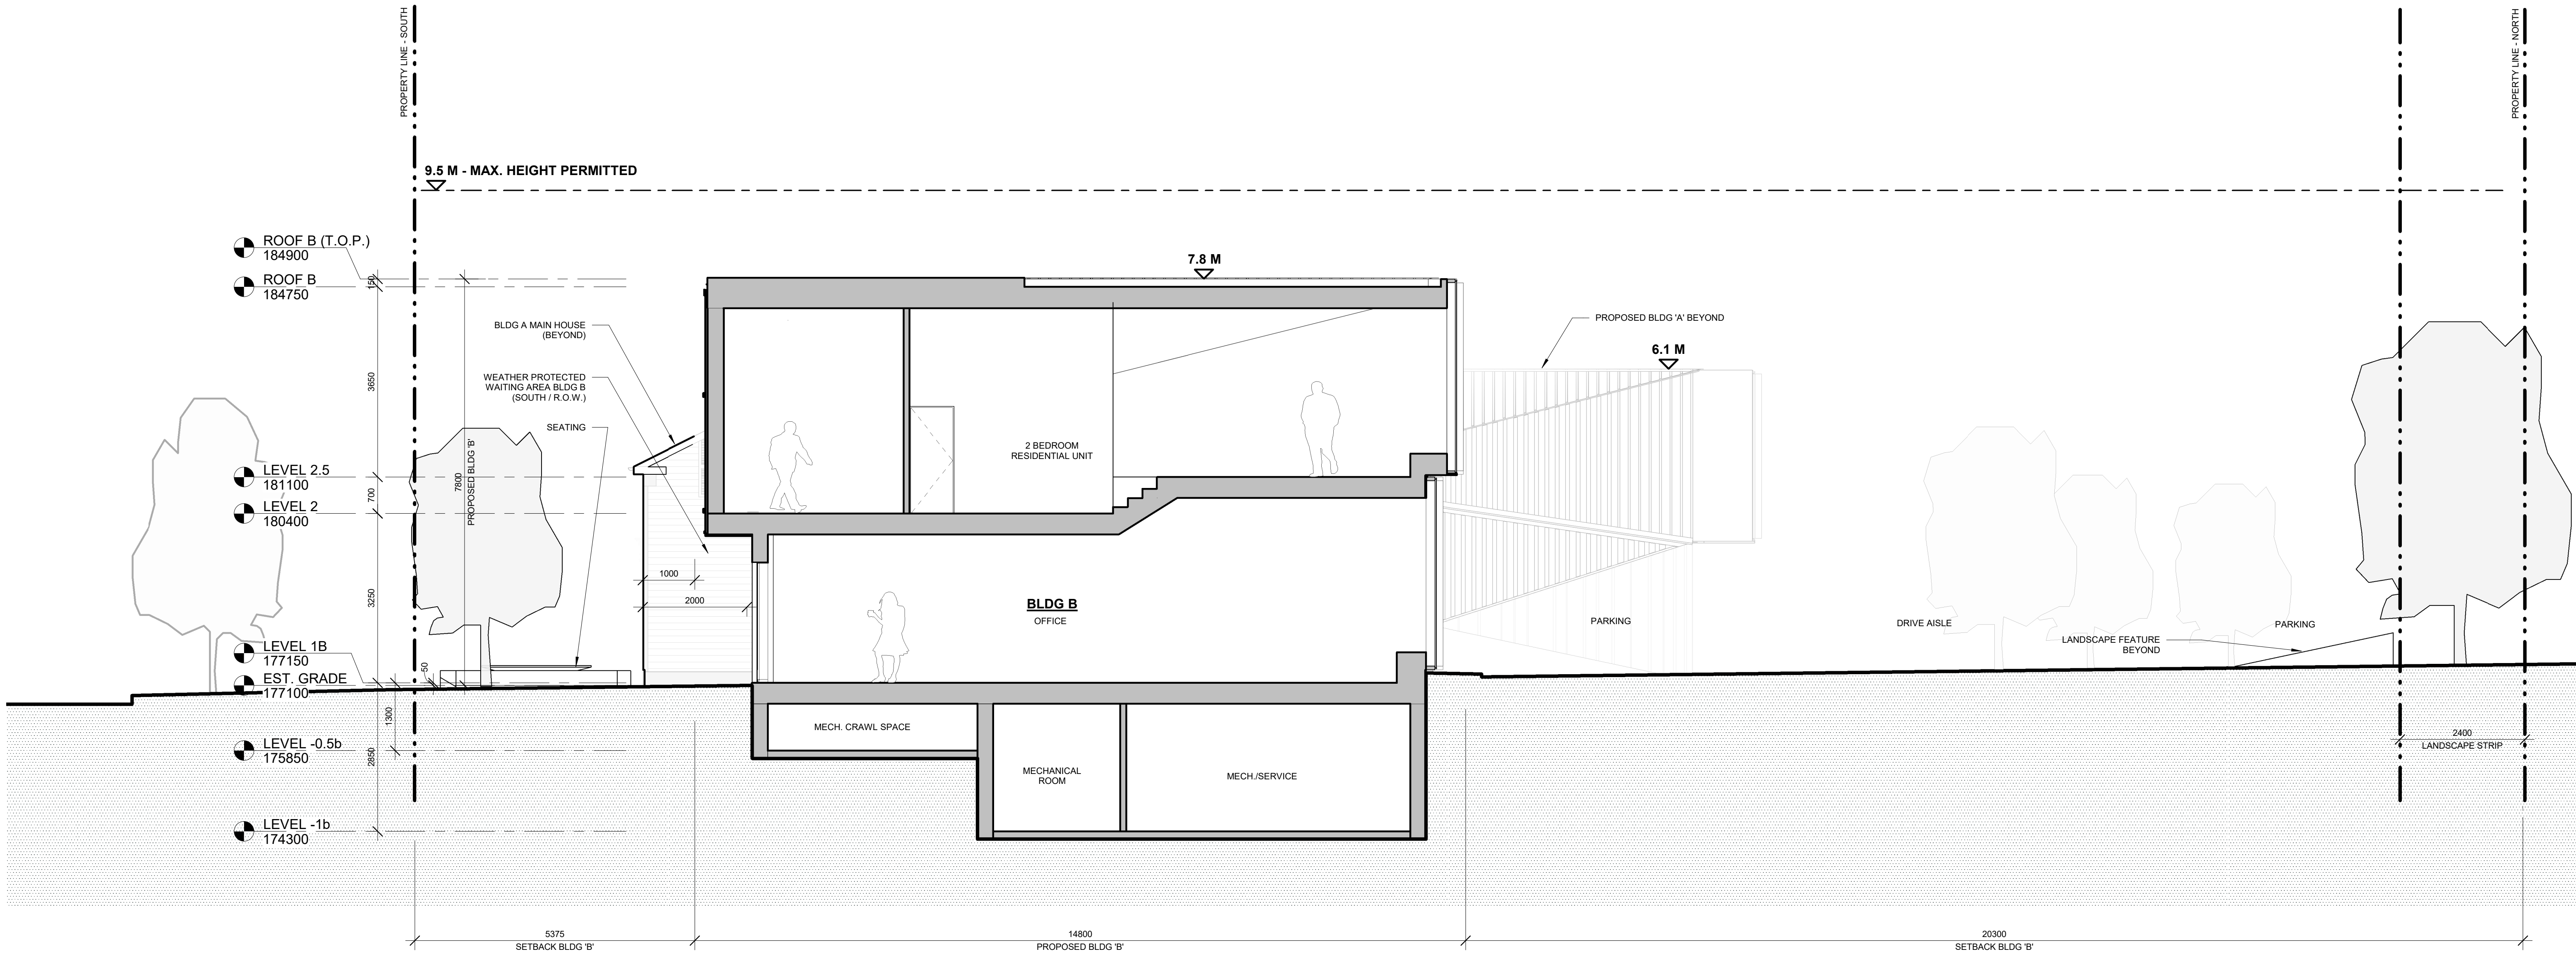

ISSUED	
ISSUED FOR COORDINATION	18-11-06
ISSUED FOR SITE DEVELOPMENT APPROVAL	20-01-22
RE-ISSUED FOR SITE DEVELOPMENT APPROVAL	20-01-22
RE-ISSUED FOR SITE DEVELOPMENT APPROVAL	20-07-10

REVISED	



- GENERAL NOTES:
1. ALL DIMENSIONS IN MILLIMETRES (MM)
 2. DO NOT SCALE DRAWINGS
 3. CONTRACTOR MUST CHECK AND VERIFY ALL DIMENSIONS
 4. REPORT ANY DISCREPANCIES TO THE ARCHITECT BEFORE PROCEEDING
 5. CHECK DRAWINGS AGAINST SPECIFICATIONS
 6. USE THE LATEST REVISED DRAWINGS ONLY
 7. DRAWINGS ARE NOTE TO BE USED FOR CONSTRUCTION UNLESS SIGNED BY ARCHITECT
 8. DRAWINGS AND RELATED DOCUMENTS ARE THE PROPERTY OF THE ARCHITECT AND MUST BE RETURNED UPON COMPLETION OF THE WORK
 9. REPRODUCTION OF DRAWINGS AND DOCUMENTS IN PART OR IN WHOLE IS FORBIDDEN WITHOUT THE ARCHITECT'S WRITTEN PERMISSION.

DRAWINGS NOT FOR CONSTRUCTION

46 CENTRE STREET

Thornhill, ON L4J 1E9 (City of Vaughan)

1846057 Ontario Inc / BLKSheep

Architect:
PHAEDRUS Studio

N-S SITE SECTION (BLDG B)

Dwg. Title :

DATE : 18-11-06
SCALE : 1 : 60
DRAWN :
CHECKED : DGR
PROJECT NO. : 1702

Dwg. No. :

A503