


ATTACHMENT 3

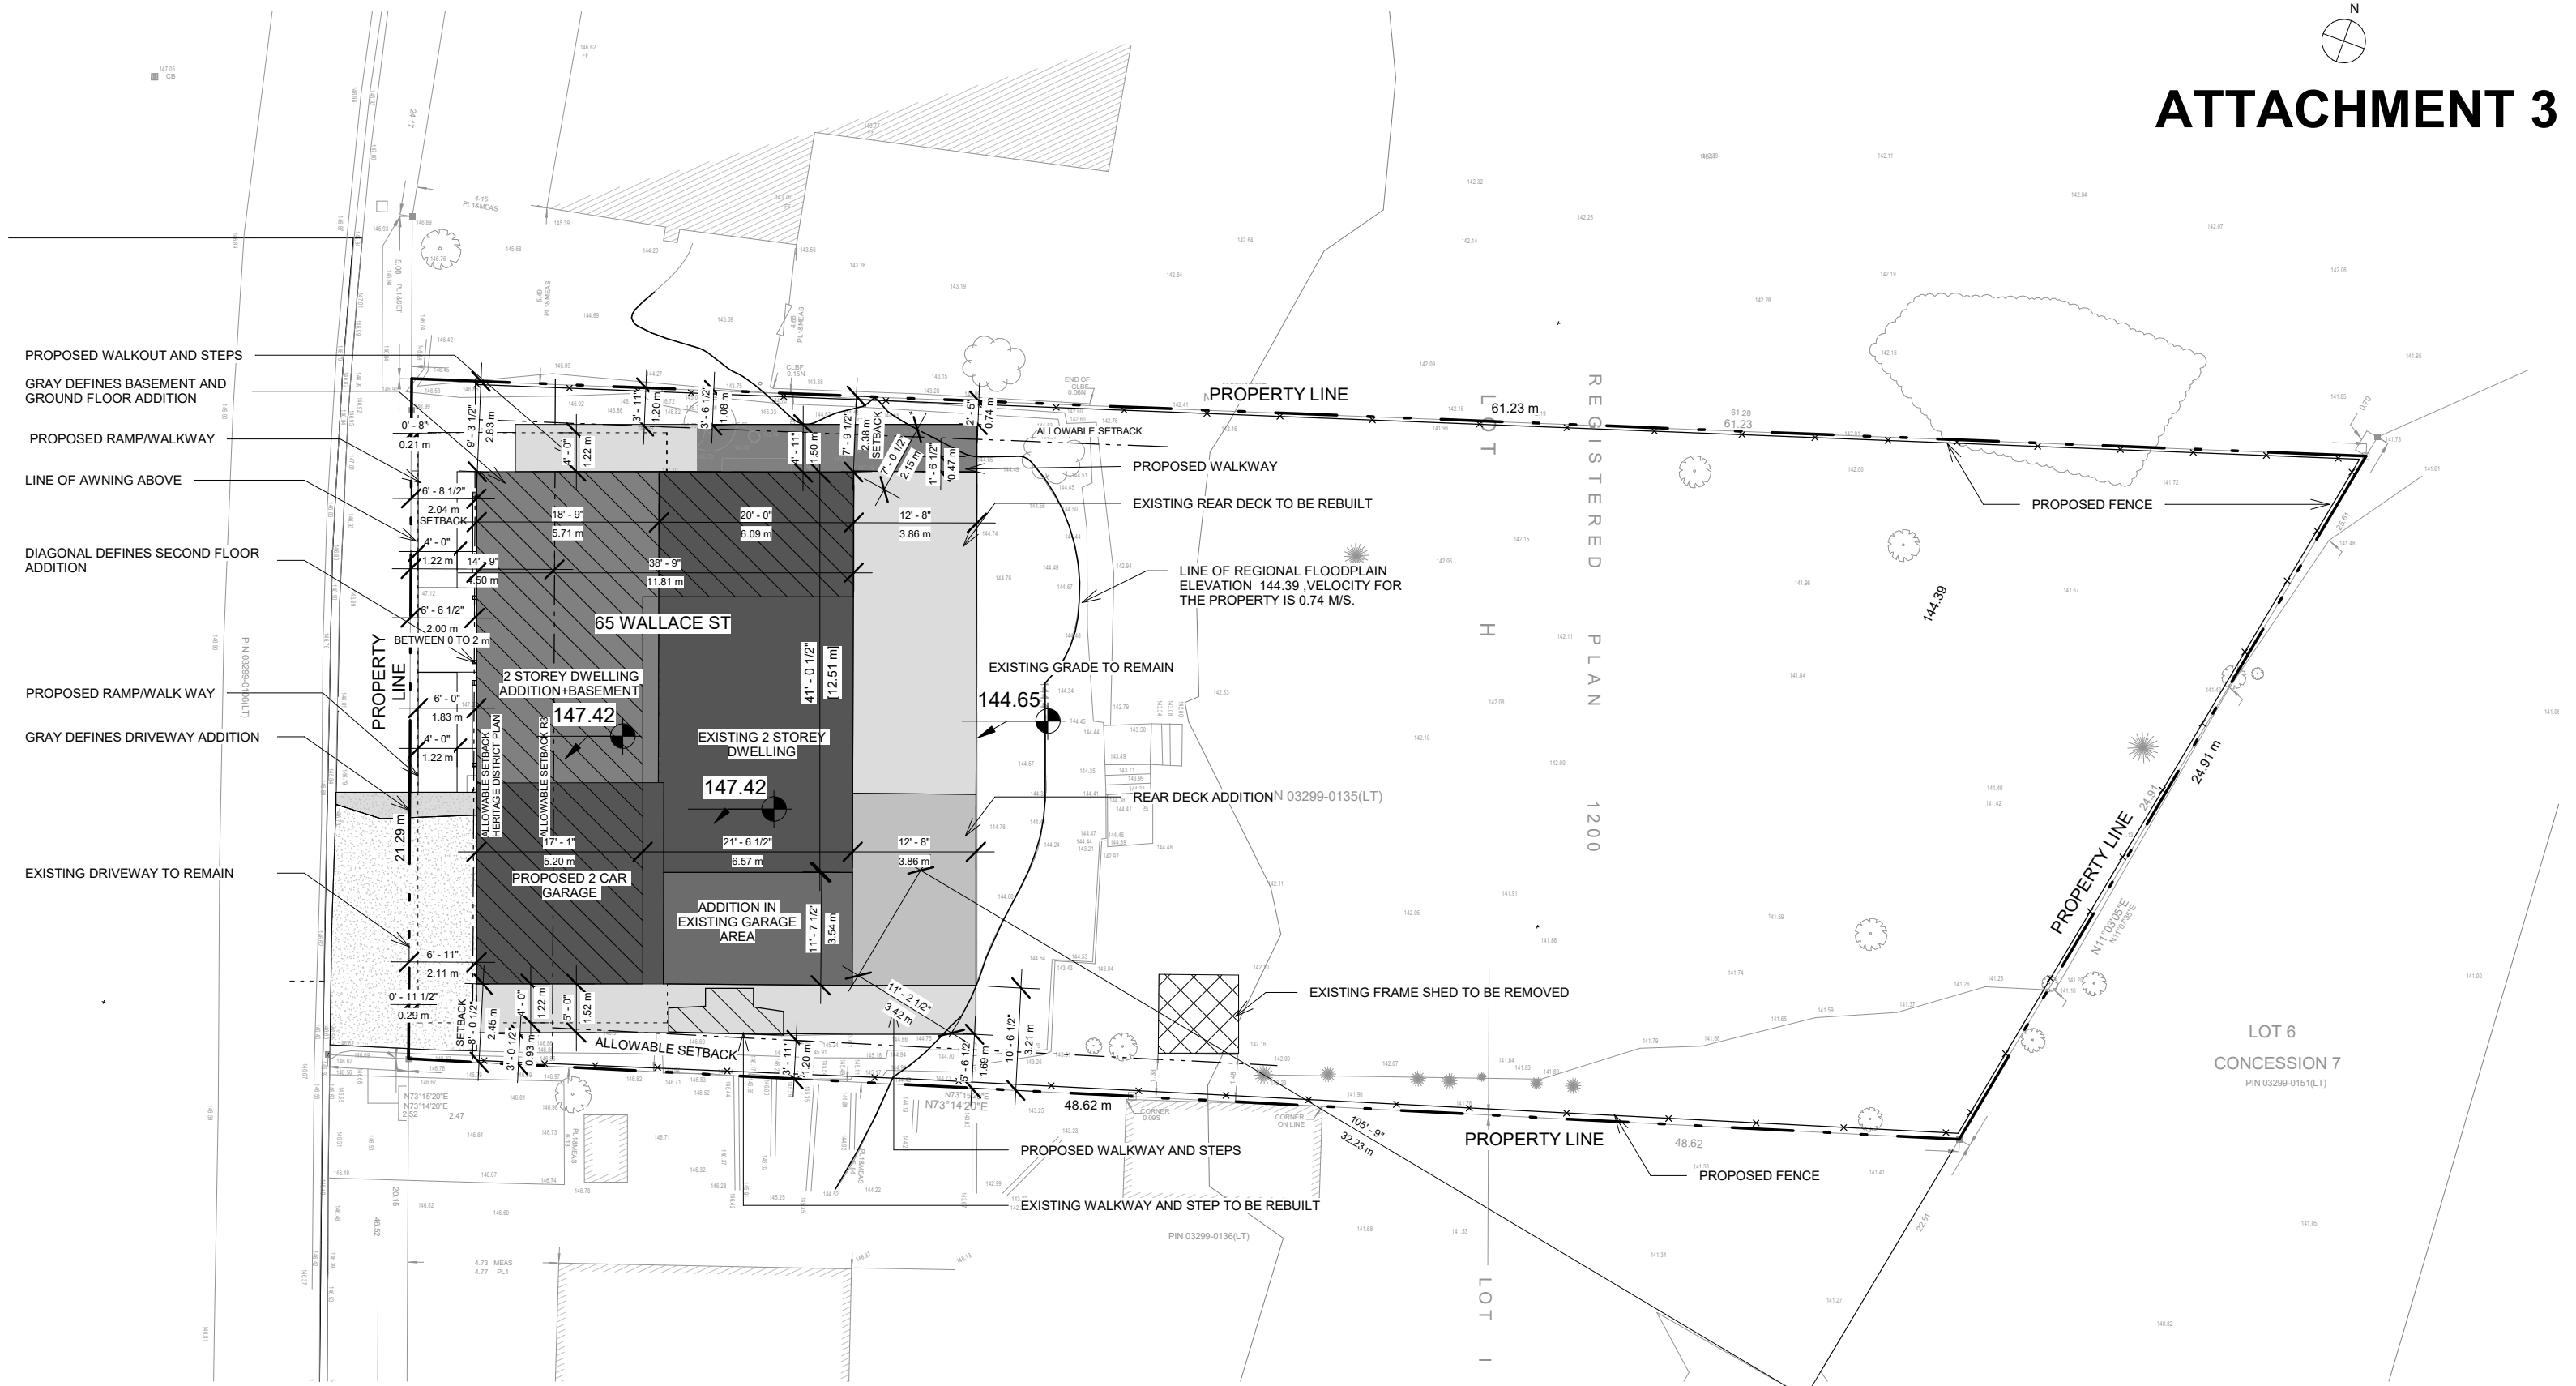

65 WALLACE ST, WOODBIDGE ONTARIO L4L 2P2		No.	Description	Date	ARCHITECTS <div> TORONTO - CANADA info@qbsarchitects.com</div>	<div></div>	<div></div>	SITE PLAN					
		07	ISSUED FOR PAC MEETING	2020-12-07				PROJECT NUMBER	200131	ISSUED FOR HERITAGE			
		06	ISSUED FOR HERITAGE	2020-12-03				DATE	03/12/20				
		05	ISSUED FOR TRCA	2020-11-30				DRAWN	JB				
		04	ISSUED FOR HERITAGE REPORT	2020-11-26				CHECKED	SA	SCALE	1/16" = 1'-0"	REVISION	01
		03	REISSUED FOR TRCA	2020-10-23									
		02	ISSUED FOR HERITAGE AND COFA	2020-10-09									
01	ISSUED FOR HERITAGE	2020-12-07											
STAGE		DRAWING NO.											
HRT		A0-002											