




65 WALLACE ST, WOODBRIAGE ONTARIO L4L 2P2		No.	Description	Date	ARCHITECTS <div> TORONTO - CANADA info@qbsarchitects.com</div> <div></div> <div></div>	PROPOSED FRONT ELEVATION					
		07	ISSUED FOR PAC MEETING	2020-12-07							
		06	ISSUED FOR HERITAGE	2020-12-03		PROJECT NUMBER	200131	DRAWING STATUS			
		05	ISSUED FOR TRCA	2020-11-30		DATE	03/10/20	ISSUED FOR HERITAGE			
		04	ISSUED FOR HERITAGE REPORT	2020-11-26		DRAWN	JB				
		03	REISSUED FOR TRCA	2020-10-23		CHECKED	SA		SCALE	1/8" = 1'-0"	REVISION
		02	ISSUED FOR HERITAGE AND COFA	2020-10-09							
		01	ISSUED FOR HERITAGE	2020-12-07							

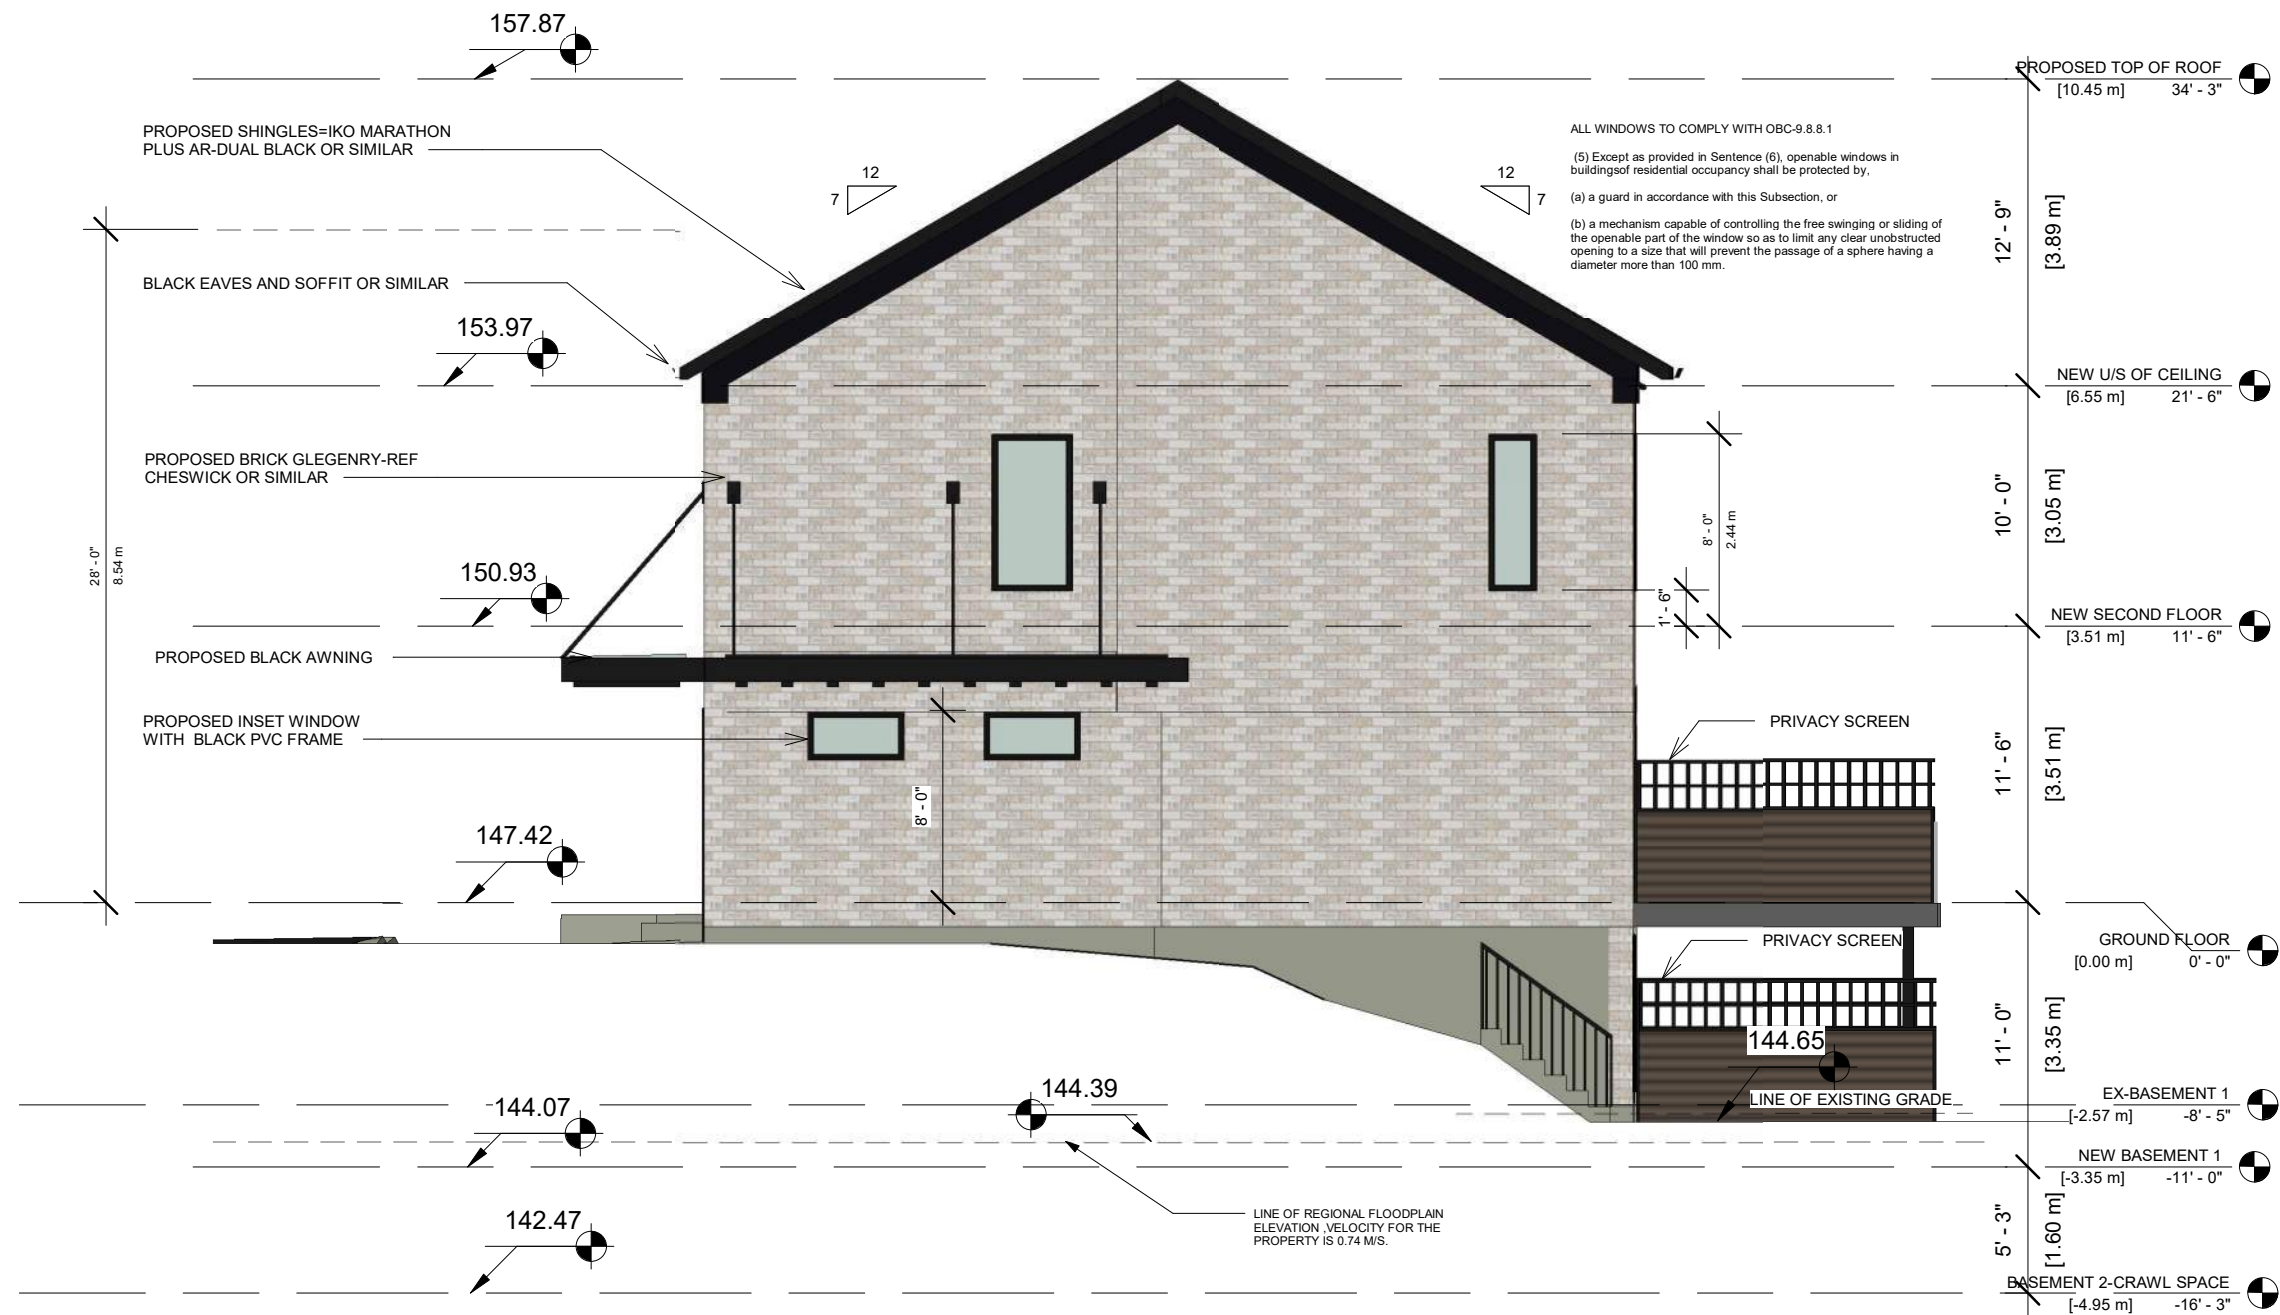

65 WALLACE ST, WOODBIDGE ONTARIO L4L 2P2		No.	Description	Date	ARCHITECTS  TORONTO - CANADA info@qbsarchitects.com	 	RIGHT ELEVATION		
STAGE <b>HRT</b>	DRAWING NO. <b>A2-002</b>	07	ISSUED FOR PAC MEETING	2020-12-07			PROJECT NUMBER	200131	DRAWING STATUS
		06	ISSUED FOR HERITAGE	2020-12-03			DATE	03/10/20	ISSUED FOR HERITAGE
		05	ISSUED FOR TRCA	2020-11-30			DRAWN	JB	
		04	ISSUED FOR HERITAGE REPORT	2020-11-26			CHECKED	SA	
		03	REISSUED FOR TRCA	2020-10-23			SCALE	1/8" = 1'-0"	REVISION
		02	ISSUED FOR HERITAGE AND COFA	2020-10-09					01
		01	ISSUED FOR HERITAGE	2020-12-07					



65 WALLACE ST, WOODBRIAGE ONTARIO L4L 2P2	
STAGE	DRAWING NO.
HRT	A2-003

No.	Description	Date
07	ISSUED FOR PAC MEETING	2020-12-07
06	ISSUED FOR HERITAGE	2020-12-03
05	ISSUED FOR TRCA	2020-11-30
04	ISSUED FOR HERITAGE REPORT	2020-11-26
03	REISSUED FOR TRCA	2020-10-23
02	ISSUED FOR HERITAGE AND COFA	2020-10-09
01	ISSUED FOR HERITAGE	2020-12-07

ARCHITECTS




TORONTO - CANADA  
info@qbsarchitects.com





PROPOSED REAR ELEVATION			
PROJECT NUMBER	200131	DRAWING STATUS	
DATE	03/10/20	ISSUED FOR HERITAGE	
DRAWN	JB		
CHECKED	SA	SCALE 1/8" = 1'-0"	REVISION 01



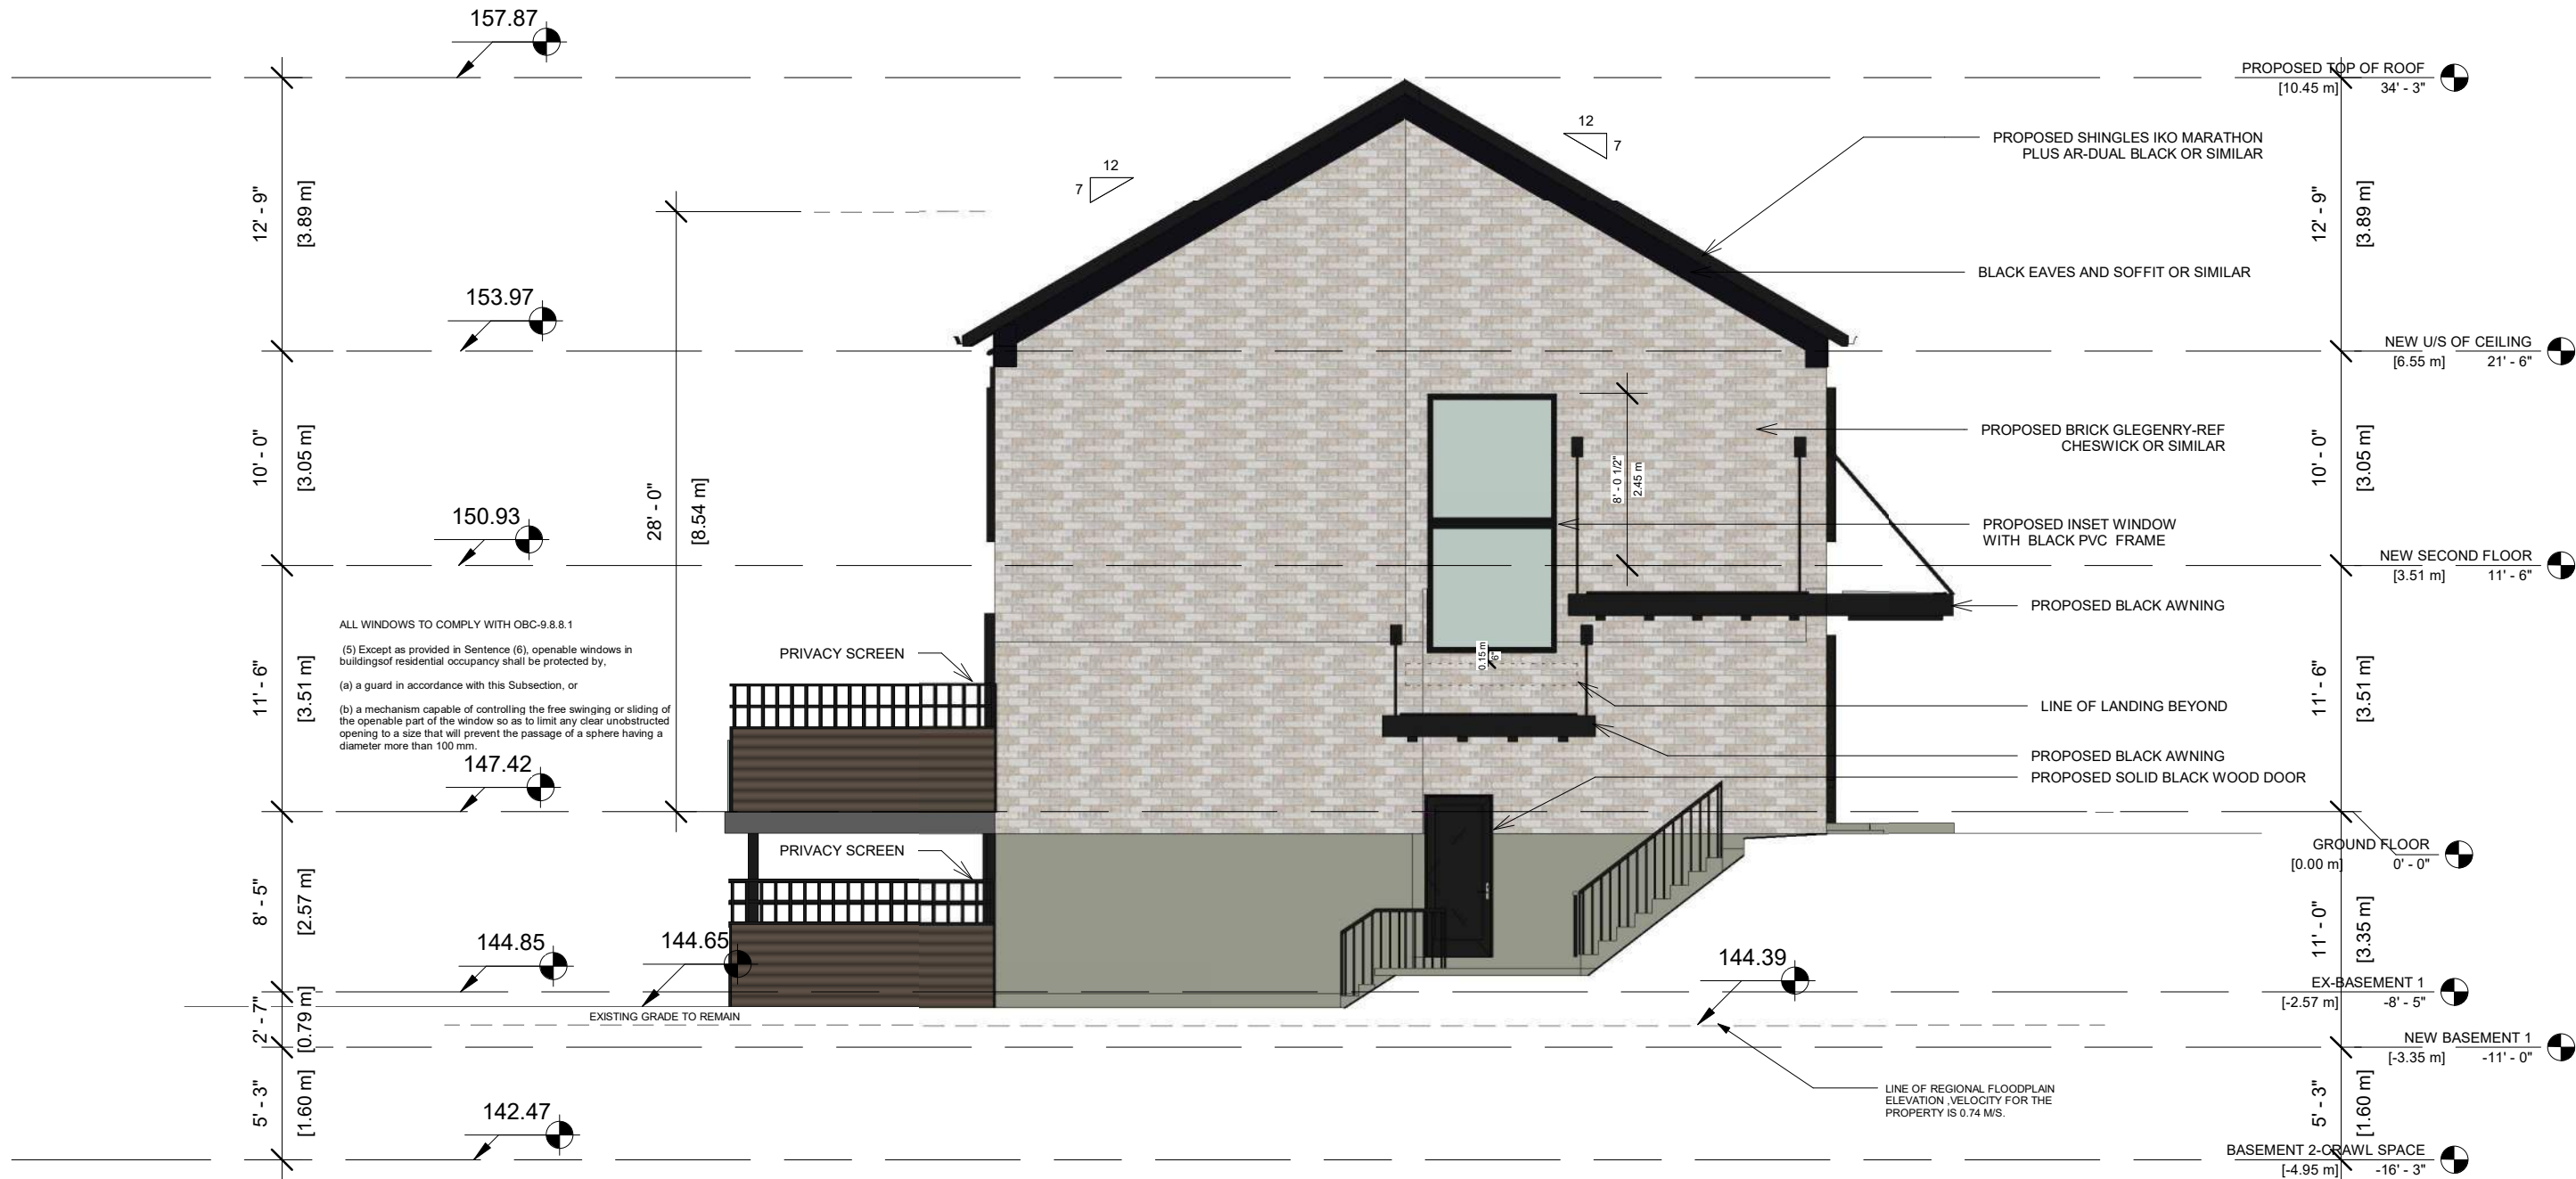

65 WALLACE ST, WOODBIDGE ONTARIO L4L 2P2		No.	Description	Date	ARCHITECTS <div> TORONTO - CANADA info@qbsarchitects.com</div> <div> N PN</div> <div></div>	LEFT ELEVATION					
		07	ISSUED FOR PAC MEETING	2020-12-07							
STAGE  HRT	DRAWING NO.  A2-004	06	ISSUED FOR HERITAGE	2020-12-03		PROJECT NUMBER	200131	DRAWING STATUS  ISSUED FOR HERITAGE			
		05	ISSUED FOR TRCA	2020-11-30		DATE	03/10/20				
		04	ISSUED FOR HERITAGE REPORT	2020-11-26		DRAWN	JB				
		03	REISSUED FOR TRCA	2020-10-23		CHECKED	SA	SCALE	1/8" = 1'-0"	REVISION	01
		02	ISSUED FOR HERITAGE AND COFA	2020-10-09							
		01	ISSUED FOR HERITAGE	2020-12-07							