


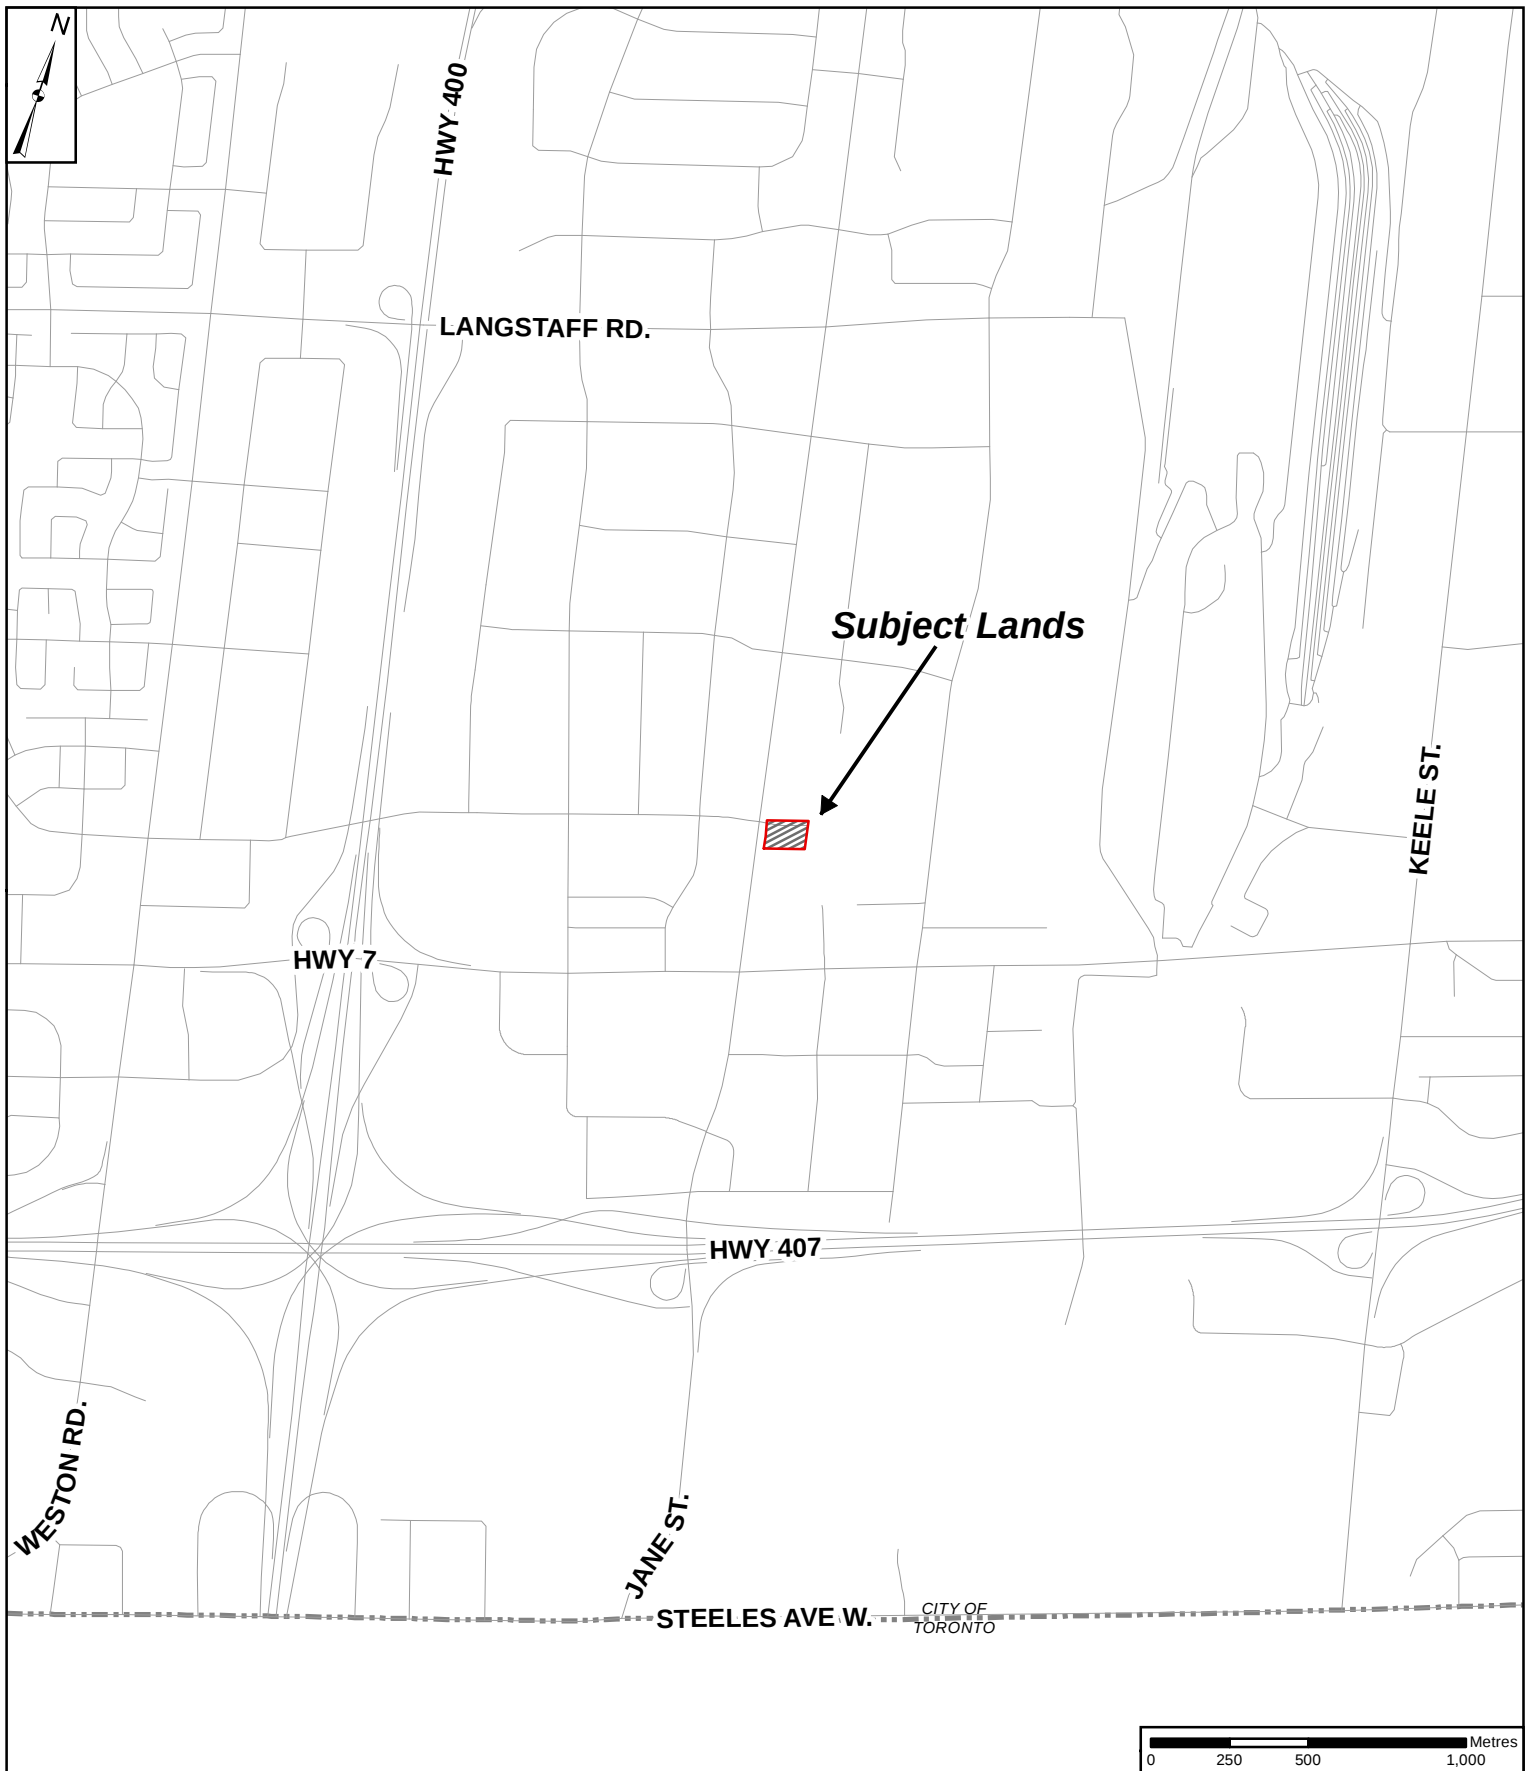

Context Location Map

LOCATION:
Part of Lots 6 & 7, Concession 4


APPLICANT:
Met Residences Corp.



Attachment

FILE:
19CDM-17V010
RELATED FILE:
DA.16.033
DATE:
June 19, 2018

2

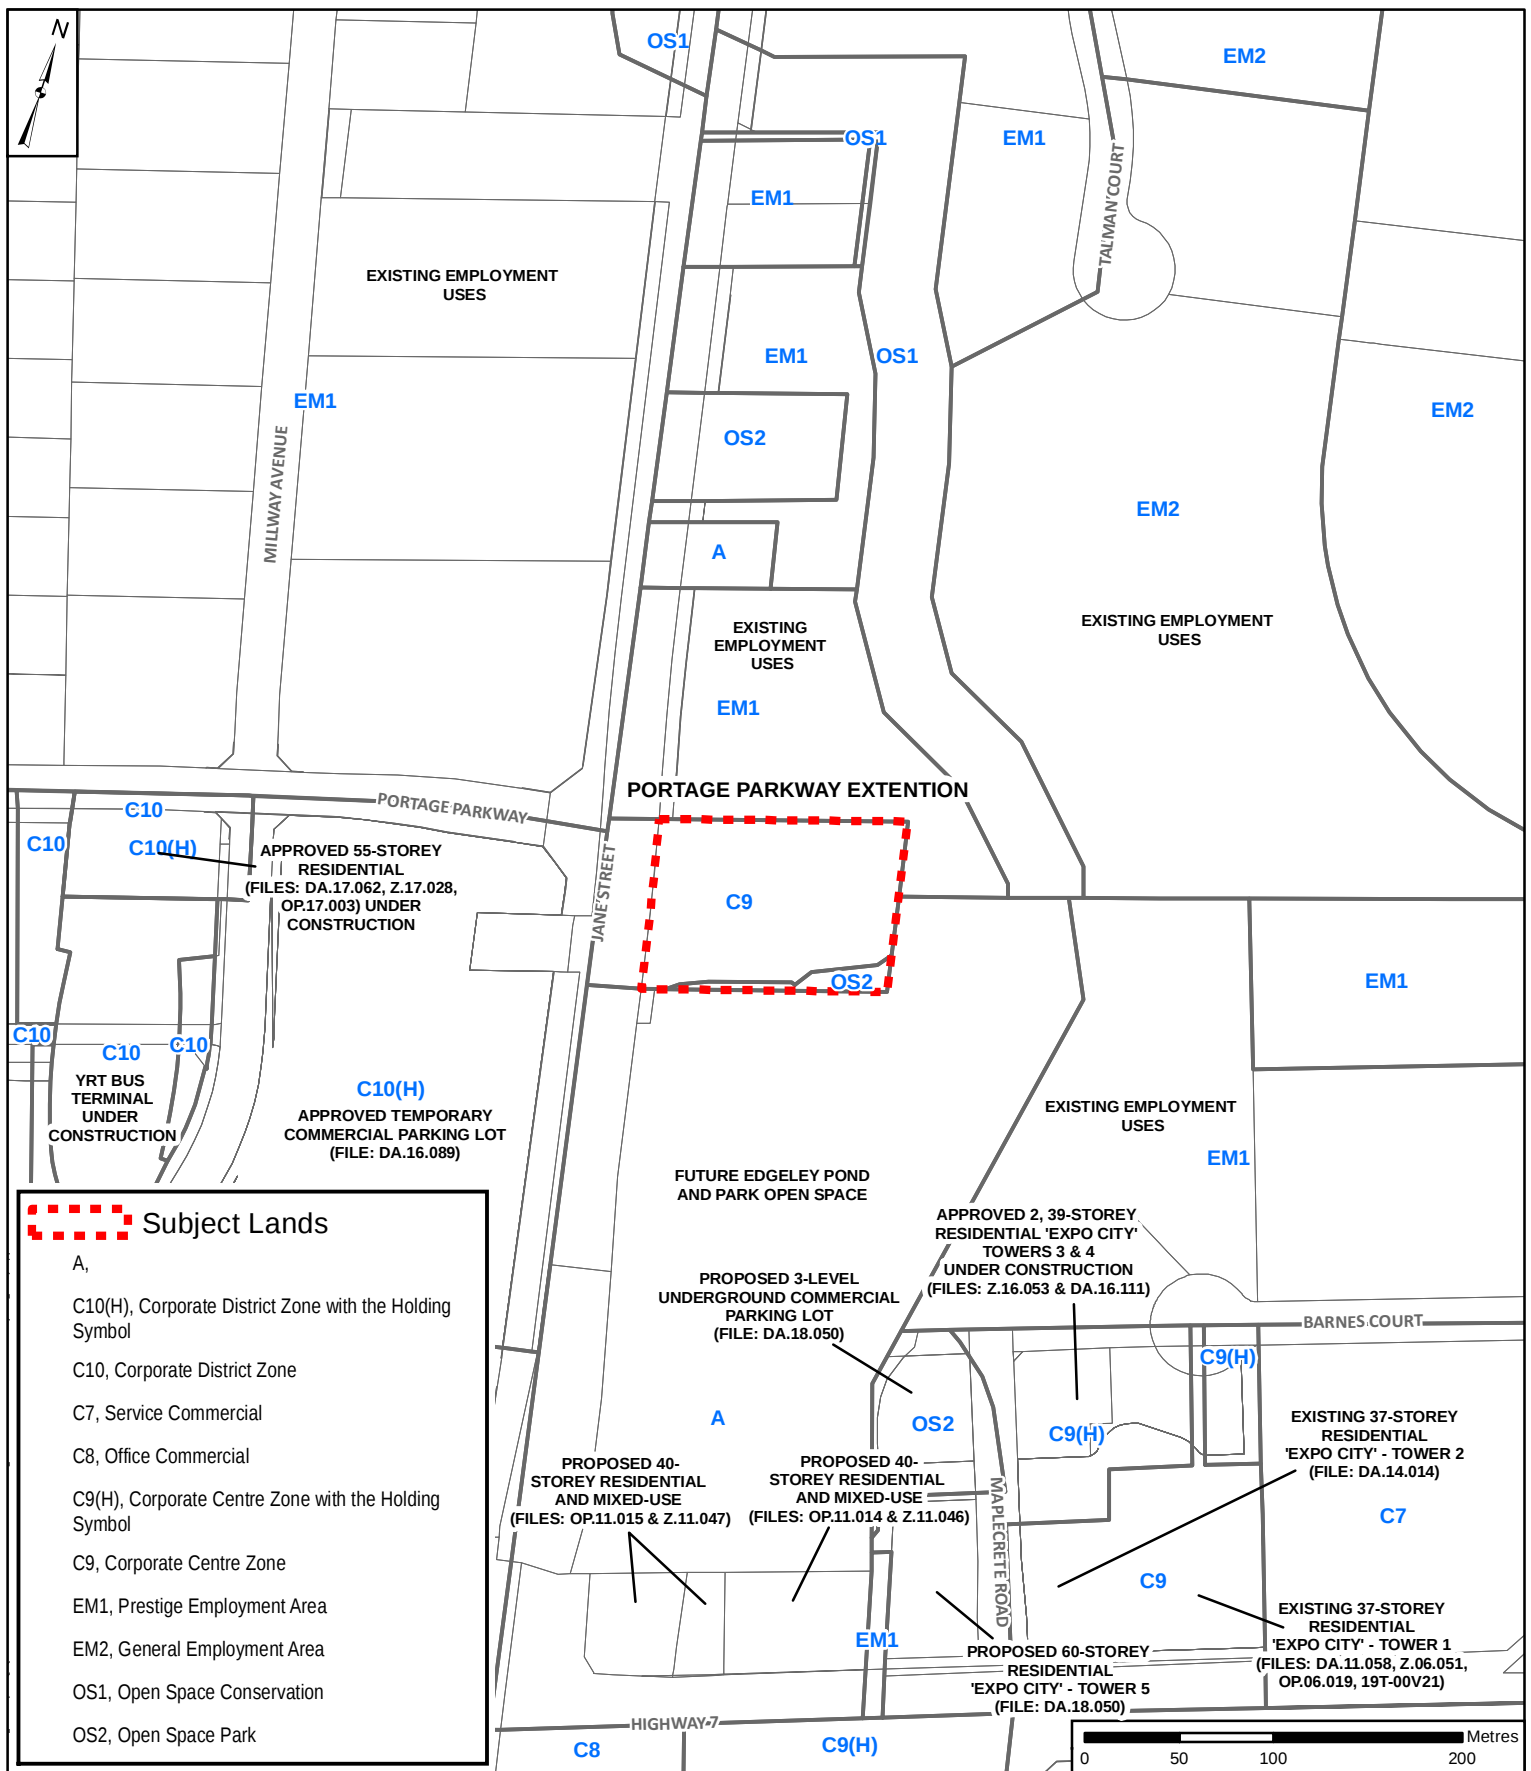

Location Map

LOCATION:
Part of Lots 6 & 7, Concession 4


APPLICANT:
Met Residences Corp.



Attachment

FILE:
19CDM-17V010
RELATED FILE:
DA.16.033
DATE:
June 19, 2018

3

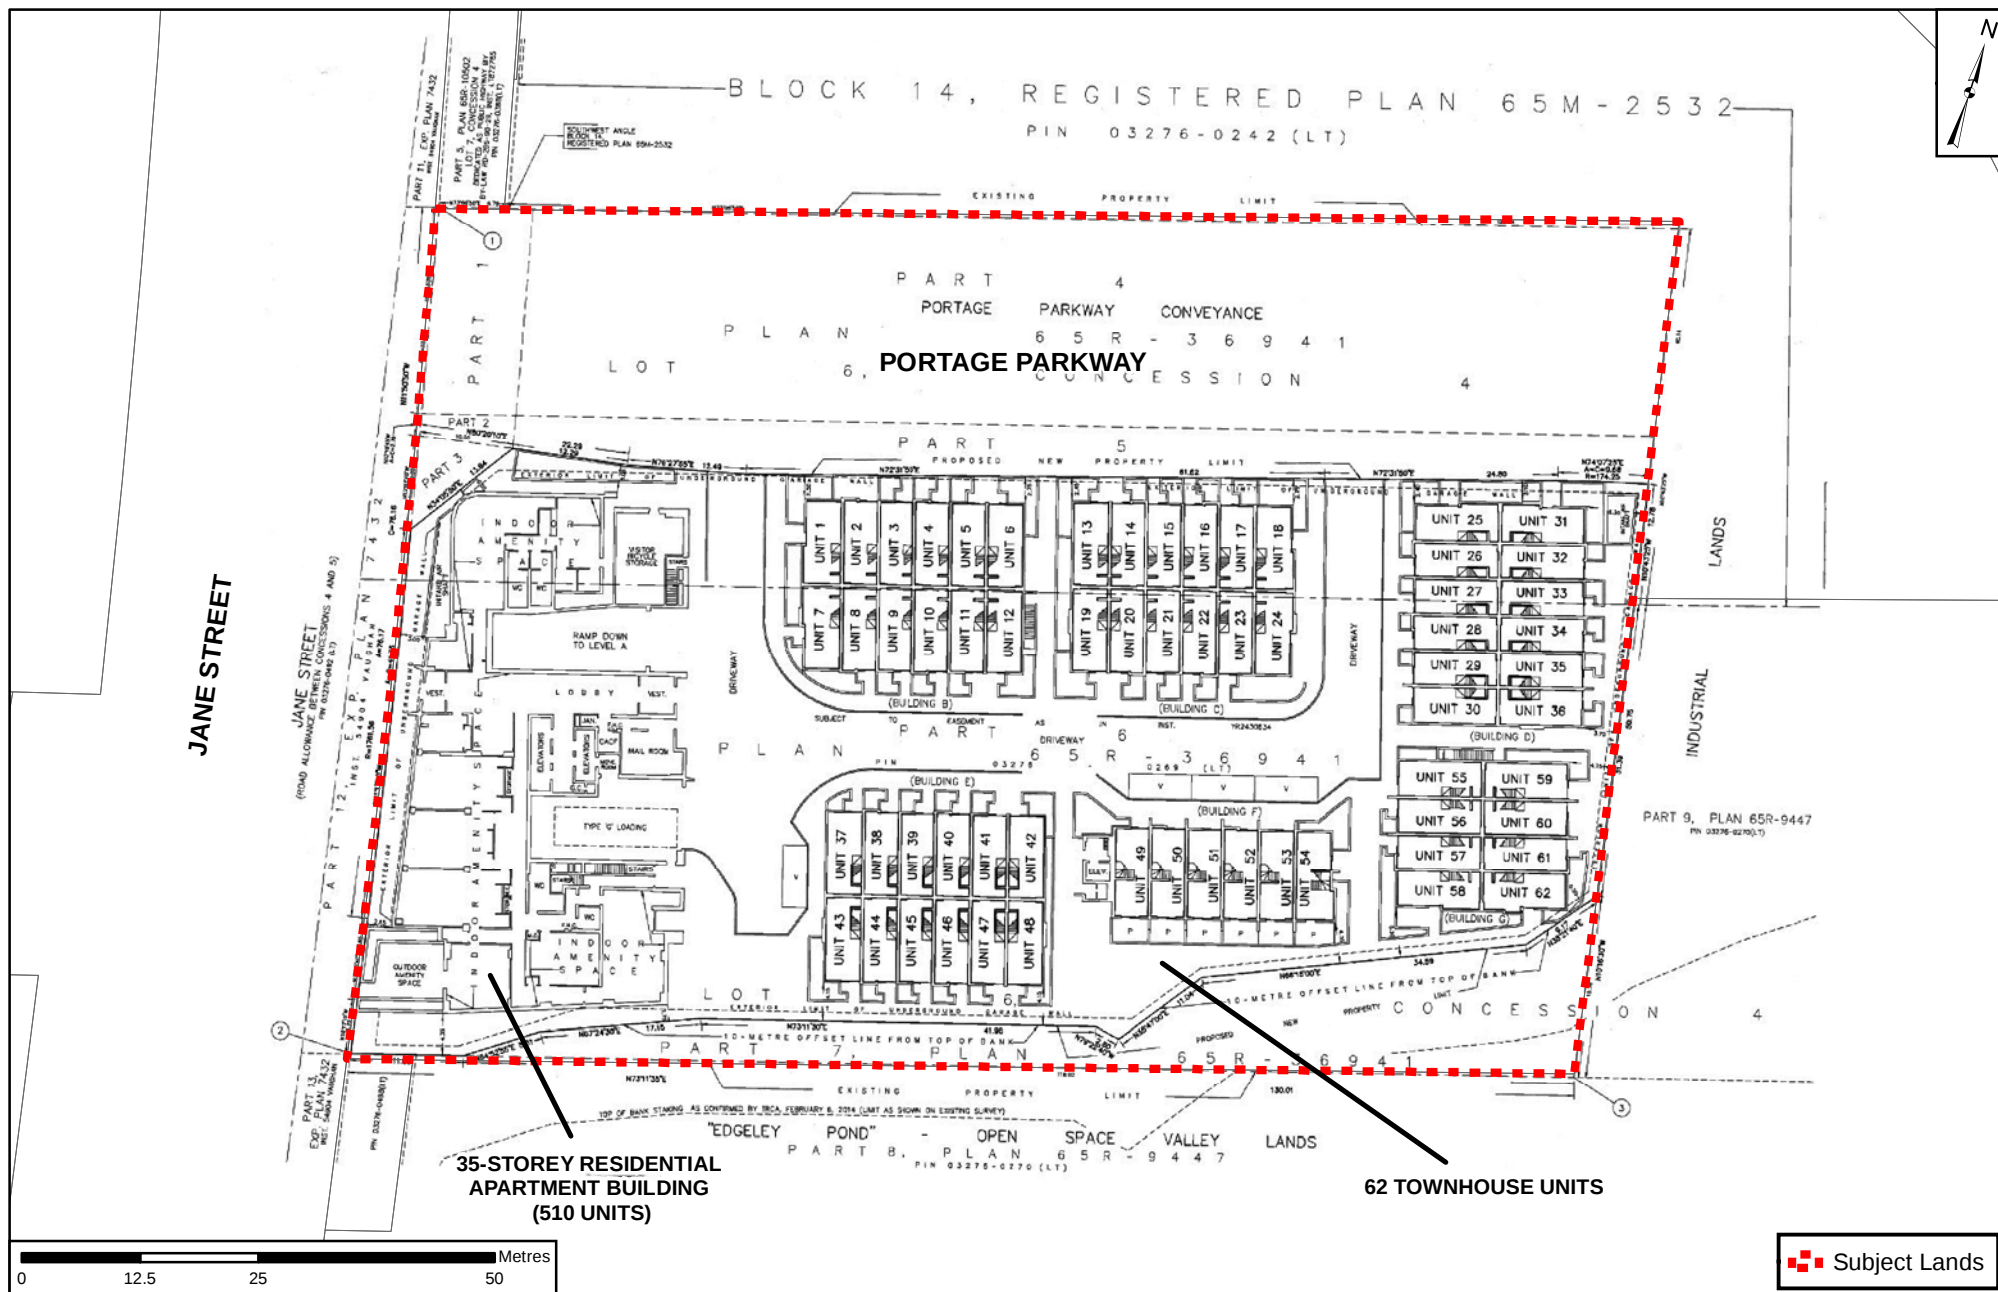

Draft Plan of Condominium Ground Floor Level

LOCATION:
Part of Lots 6 & 7, Concession 4

APPLICANT:
Met Residences Corp.

Document Path: N:\GIS_Archive\Attachments\19CDM\19CDM-17V010\19CDM-17V010_4_DraftPlan.mxd



Attachment

FILE:
19CDM-17V010
RELATED FILE:
DA.16.033
DATE:
June 19, 2018

4

Printed on: 6/20/2018



PLAN VIEW SHOWING
PARKING UNITS 1 TO 33 INCLUSIVE, 36 TO 40 INCLUSIVE, 42 TO 61 INCLUSIVE,
63 TO 103 INCLUSIVE AND 105 TO 112 INCLUSIVE,
PARKING/LOCKER UNITS 34, 35, 41, 62 AND 104,
LOCKER UNITS 113 TO 130 INCLUSIVE
AND 82 VISITOR PARKING SPACES
ON LEVEL A

SCALE 1 : 200

R. AVIS SURVEYING INC.

METRIC: DISTANCES SHOWN ON THIS PLAN ARE IN METRES AND
CAN BE CONVERTED TO FEET BY DIVIDING BY 0.3048

NOTES AND LEGEND

- DENOTES BOUNDARIES OF THE UNITS AND THE COMMON ELEMENTS
- V DENOTES VISITOR'S PARKING SPACE
- HC DENOTES HANDICAP PARKING SPACE
- L DENOTES LOCKER PORTION OF UNIT
- REGULAR PARKING SPACE = 2.80 X 5.70 m
- HANDICAP PARKING SPACE = 3.60 X 5.70 m
- MINIMUM AISLE WIDTH = 8.00 m

Draft Plan of Condominium Level A Underground Parking

LOCATION:

Part of Lots 6 & 7, Concession 4

APPLICANT:

Met Residences Corp.

Document Path: N:\GIS_Archive\Attachments\19CDM\19CDM-17V010\19CDM-17V010_5_DraftPlan.mxd



Attachment

FILE:

19CDM-17V010

RELATED FILE:


DA.16.033

DATE:

June 19, 2018

Printed on: 6/20/2018

5

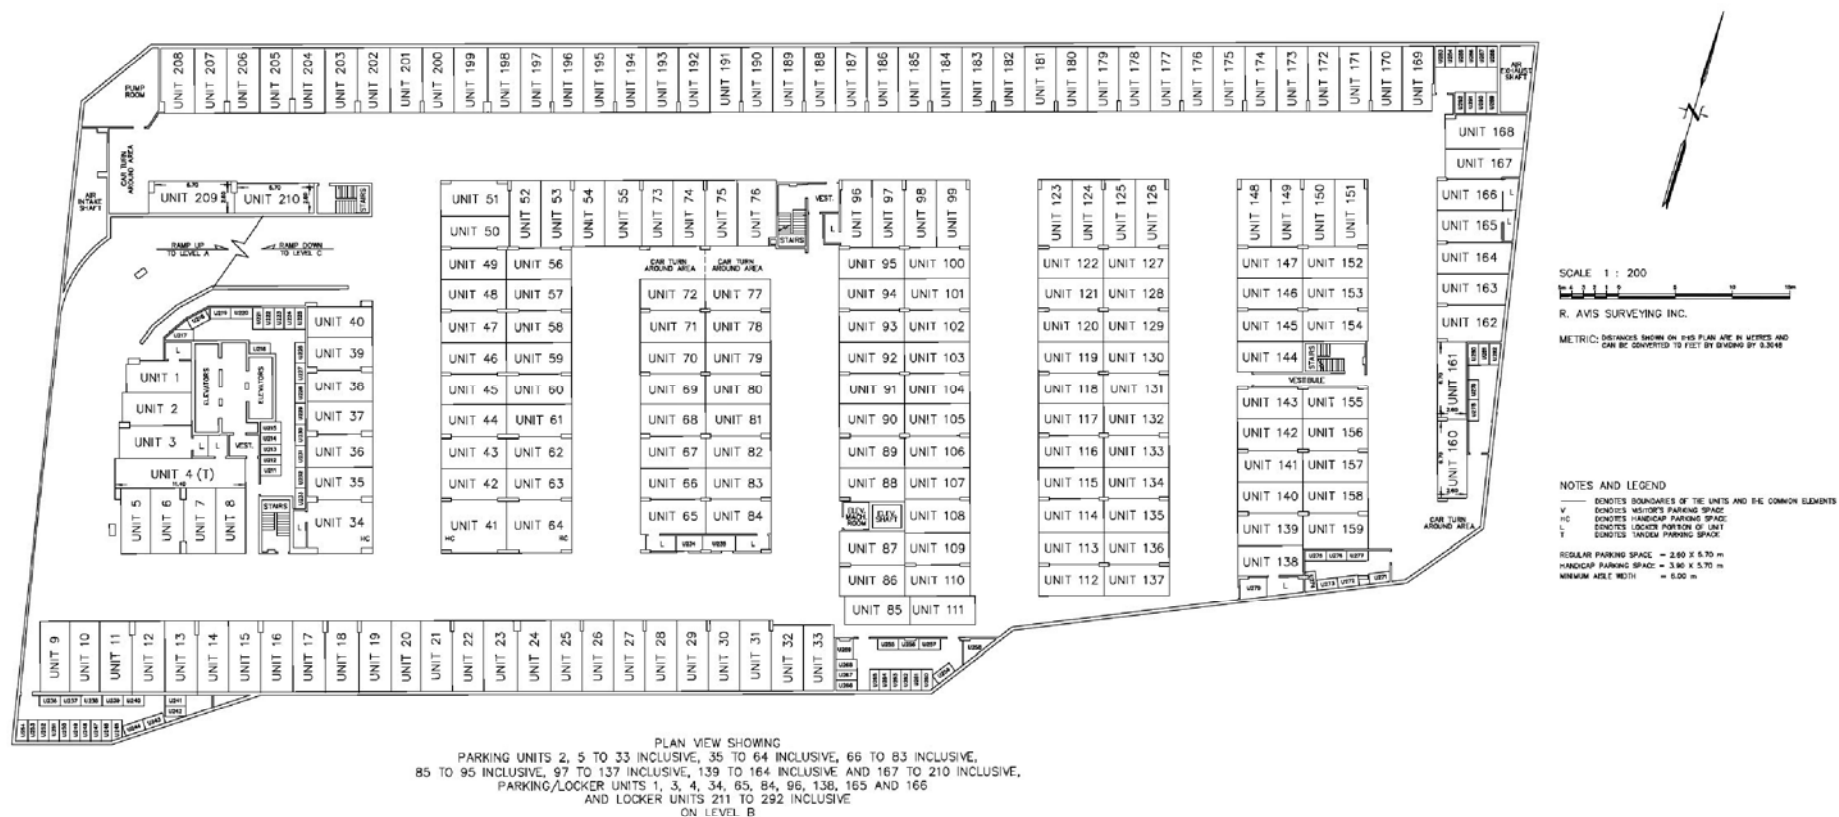

Draft Plan of Condominium Level B Underground Parking

LOCATION:
Part of Lots 6 & 7, Concession 4

APPLICANT:
Met Residences Corp.

Document Path: N:\GIS_Archive\Attachments\19CDM\19CDM-17V010\19CDM-17V010_6_DraftPlan.mxd



Attachment

FILE:
19CDM-17V010

RELATED FILE:
DA.16.033

DATE:

June 19, 2018

Printed on: 6/20/2018

6



Draft Plan of Condominium Level C Underground Parking

LOCATION:
Part of Lots 6 & 7, Concession 4

APPLICANT:
Met Residences Corp.

Document Path: N:\GIS_Archive\Attachments\19CDM\19CDM-17V010\19CDM-17V010_7_DraftPlan.mxd





Attachment

FILE:
19CDM-17V010
RELATED FILE:
DA.16.033
DATE:
June 19, 2018

7

Printed on: 6/20/2018

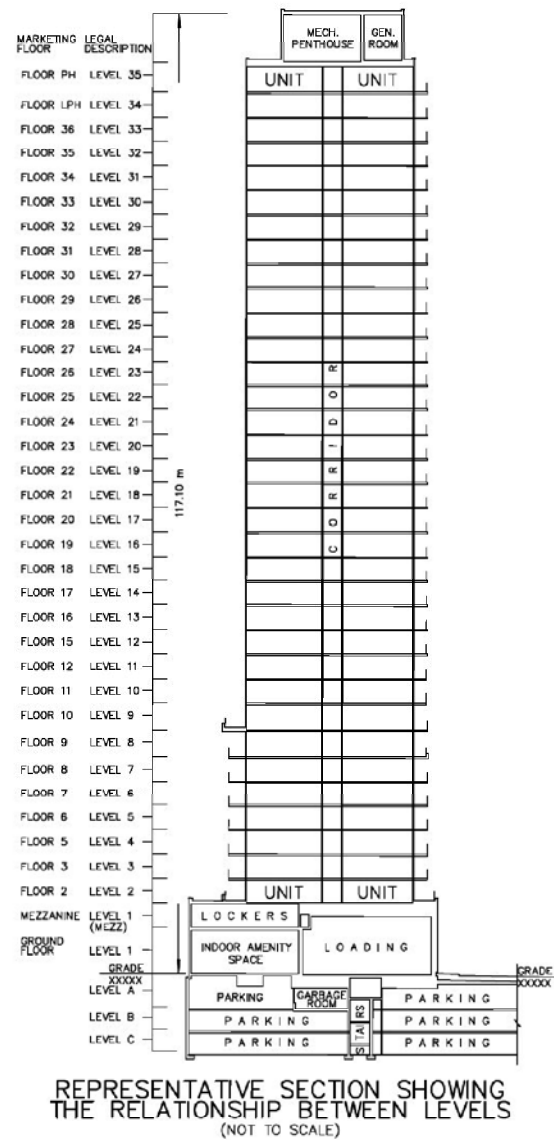

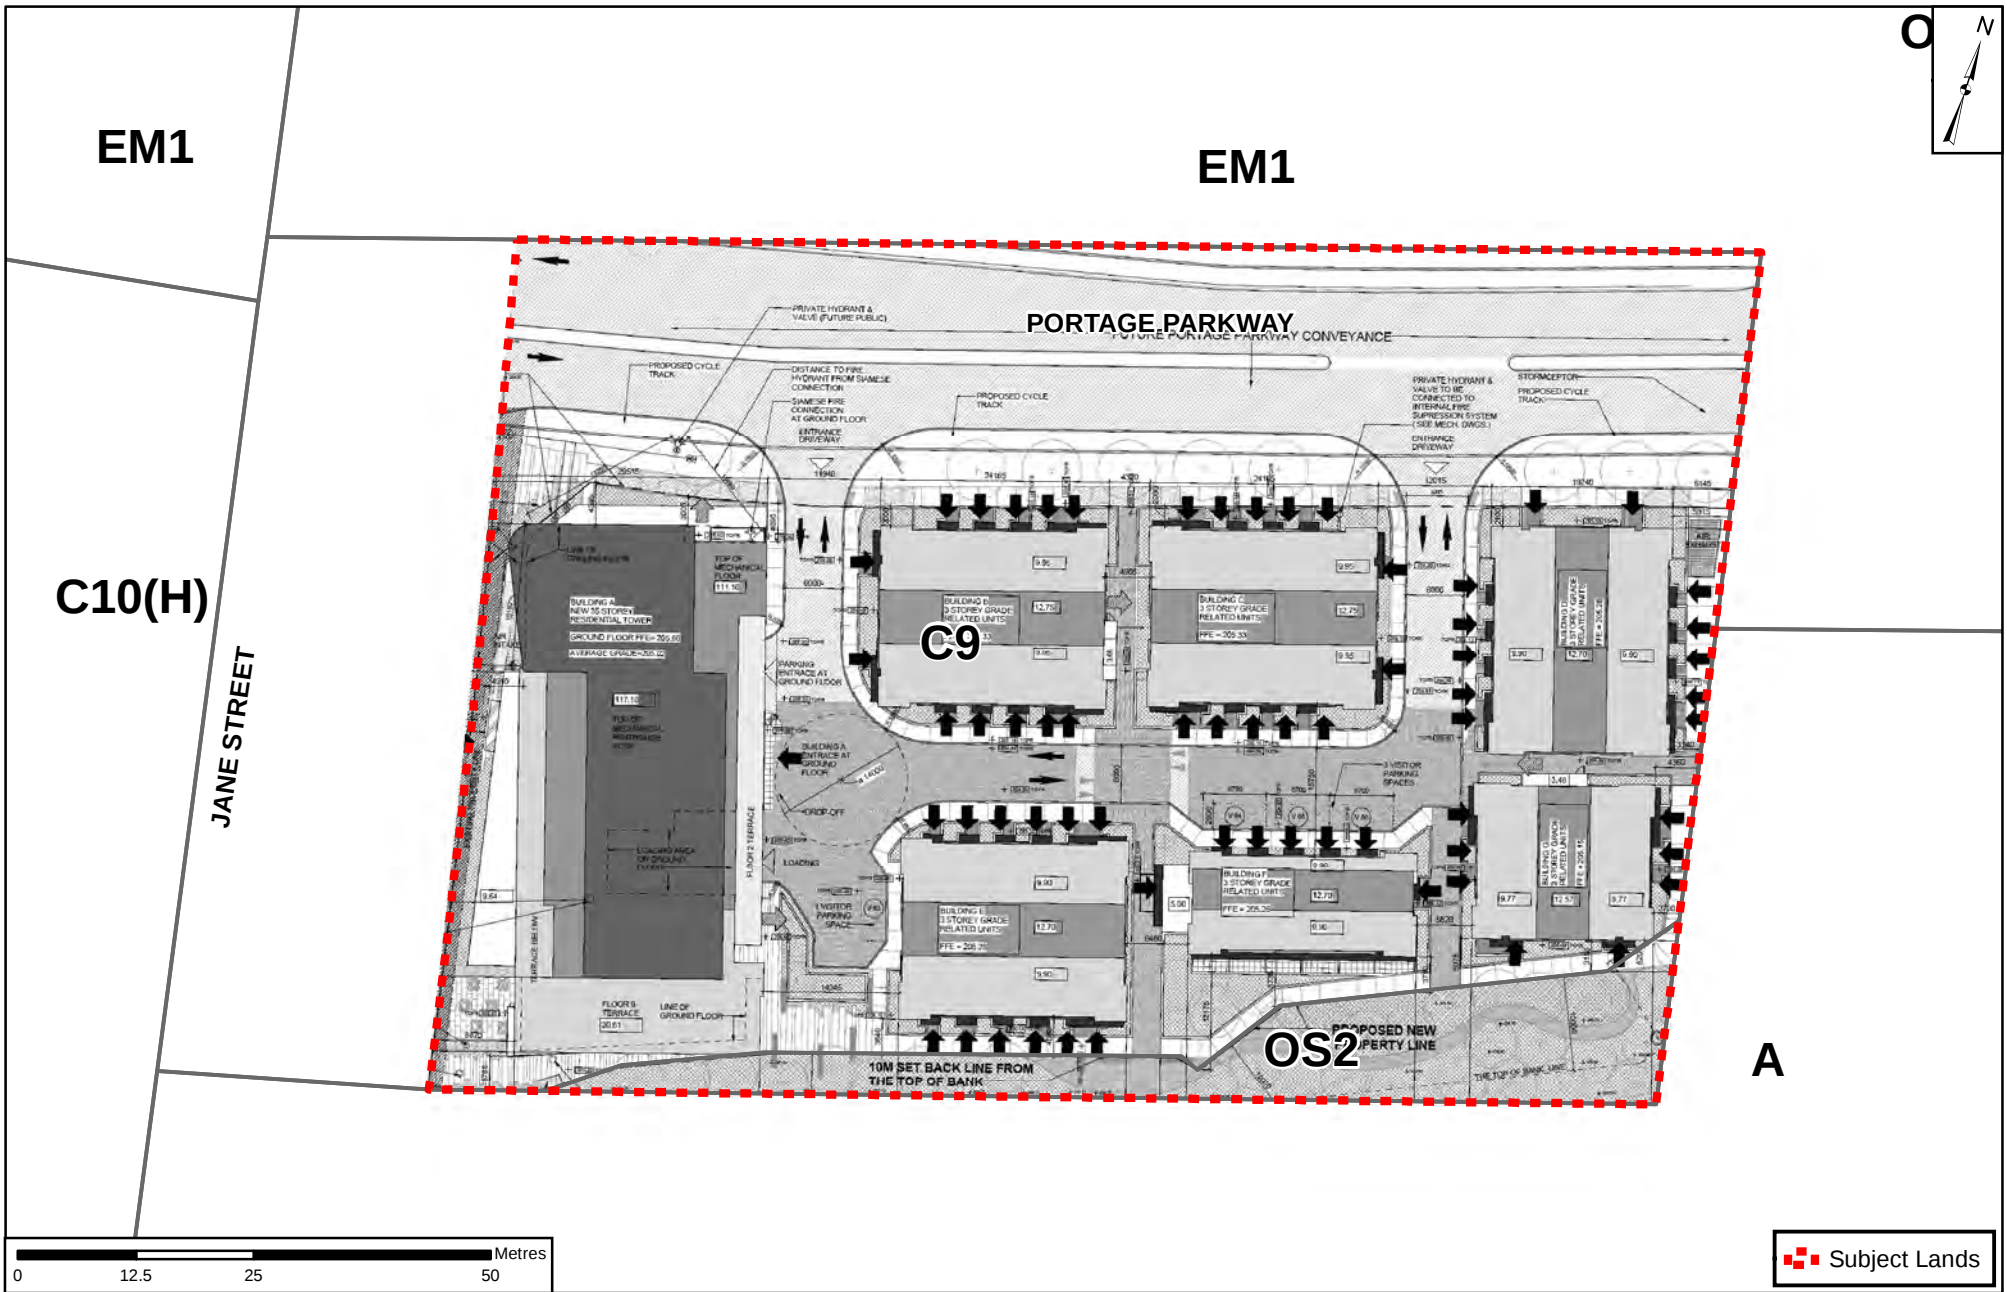

Approved Site Plan (File DA.16.033)

LOCATION:
Part of Lots 6 & 7, Concession 4

APPLICANT:
Met Residences Corp.

Document Path: N:\GIS_Archive\Attachments\19CDM\19CDM-17V010\19CDM-17V010_9_SitePlan.mxd



Attachment

FILE:
19CDM-17V010
RELATED FILE:
DA.16.033
DATE:
June 19, 2018
Printed on: 6/20/2018

9