

1140 THE QUEENSWAY Toronto, Ontario M8Z 1P7 info@contempostudio.ca w. contempostudio.ca t. (416) 770-0071 f. (416) 642-1691

The undersigned has reviewed and takes responsibility for this design, and has the qualifications and meets the requirements set out in the Ontario Building Code to design the work shown on the attached documents: QUALIFICATION INFORMATION Required unless design is exempt under 3.2.4.3.(5) Division C of the Ontario Building Code. MARIN ZABZUNI 45250 1 am NAME SIGNATUR BCIN REGISTRATION INFORMATION Required unless design is exempt under 3.2.4.7. Division C of the Ontario Building Code. CONTEMPO STUDIO FIRM NAME 46972

BCIN

Do not scale drawings. Contractor shall check and verify all dimensions and report any omissions or discrepancies to Contempo Studio before proceeding with work. All prints and specifications are the property of Contempo Studio and shall not be copied, in part or whole without prior written permission.

PROPOSED RENOVATION

27 MAIN ST


# **ATTACHMENT 4 27 MAIN STREET**

Project number: Drawing: Scale: Date: Drawn by: Approved by:

Drawing number:

2020-41 EXISTING BASEMENT As indicated DECEMBER, 2021 M.P. M.Z.



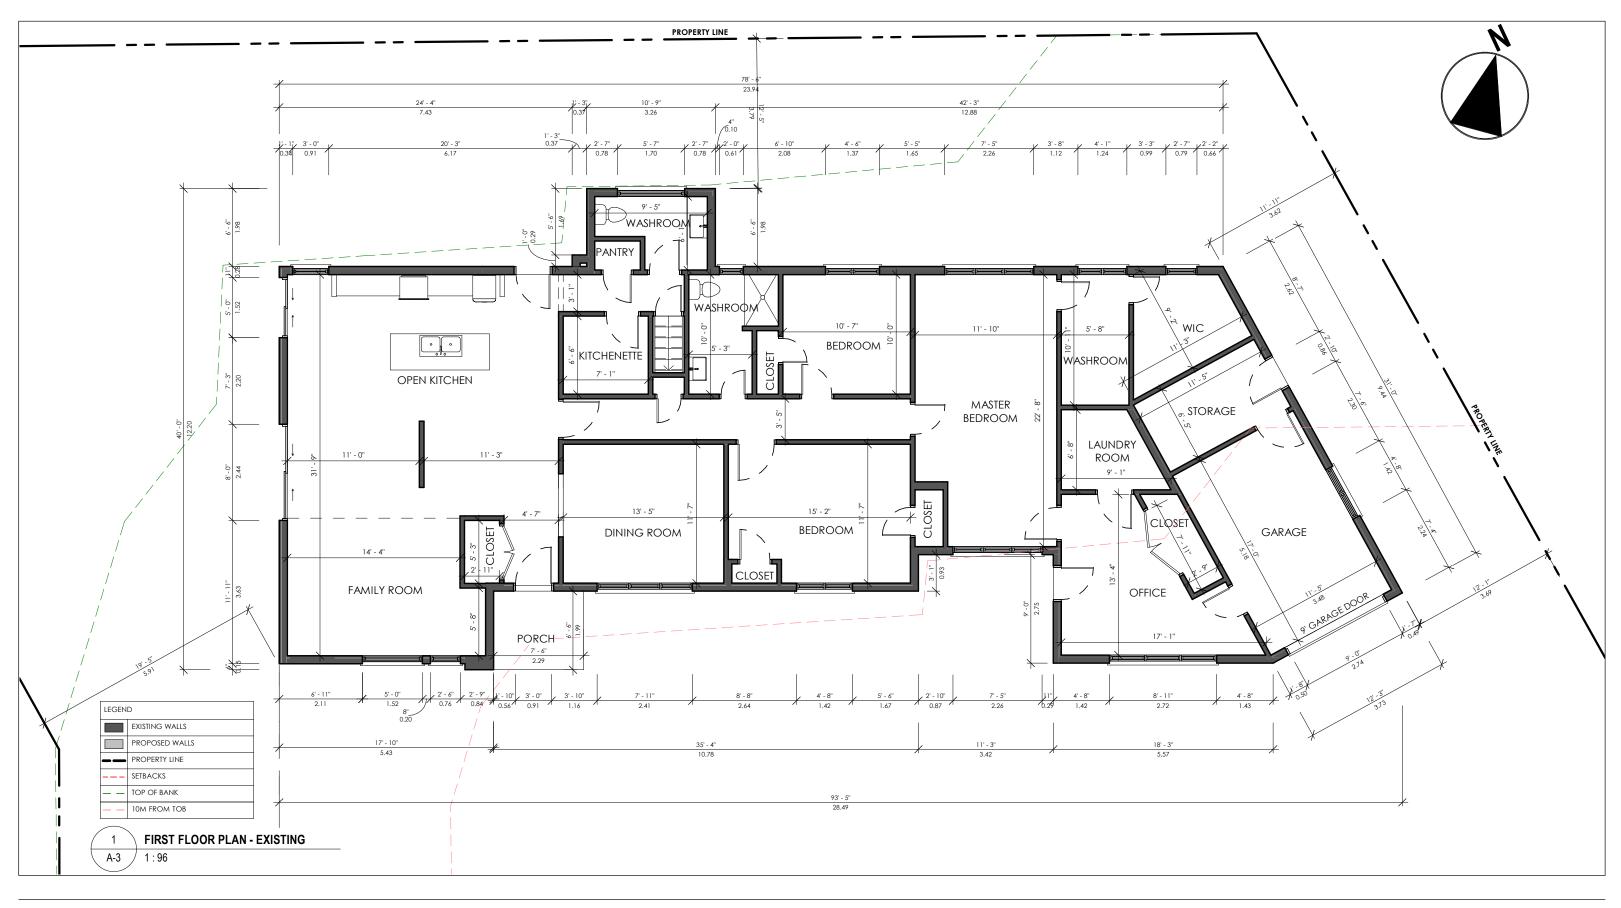

1140 THE QUEENSWAY Toronto, Ontario M8Z 1P7 info@contempostudio.ca w. contempostudio.ca t. (416) 770-0071 f. (416) 642-1691

The undersigned has reviewed and takes responsibility for this design, and has the qualifications and meets the requirements set out in the Ontario Building Code to design the work shown on the attached documents: QUALIFICATION INFORMATION Required unless design is exempt under 3.2.4.3.(5) Division C of the Ontario Building Code. MARIN ZABZUNI Marin 45250 NAME SIGNATUR BCIN REGISTRATION INFORMATION Required unless design is exempt under 3.2.4.7. Division C of the Ontario Building Code. CONTEMPO STUDIO FIRM NAME 46972

BCIN

Do not scale drawings. Contractor shall check and verify all dimensions and report any omissions or discrepancies to Contempo Studio before proceeding with work. All prints and specifications are the property of Contempo Studio and shall not be copied, in part or whole without prior written permission.

PROPOSED RENOVATION

AT 27 MAIN ST

Project number: Drawing: Scale: Date: Drawn by: Approved by:

Drawing number:

2020-41 EXISTING FIRST PLAN As indicated DECEMBER, 2021 M.P. M.Z.





1140 THE QUEENSWAY Toronto, Ontario M8Z 1P7 info@contempostudio.ca w. contempostudio.ca t. (416) 770-0071 f. (416) 642-1691

The undersigned has reviewed and takes responsibility for this design, and has the qualifications and meets the requirements set out in the Ontario Building Code to design the work shown on the attached documents: QUALIFICATION INFORMATION Required unless design is exempt under 3.2.4.3.(5) Division C of the Ontario Building Code. -Marin MARIN ZABZUNI 45250 NAME SIGNATURE BCIN REGISTRATION INFORMATION Required unless design is exempt under 3.2.4.7. Division C of the Ontario Building Code. <u>CONTEMPO STUDIO</u> FIRM NAME 46972

BCIN

Do not scale drawings. Contractor shall check and verify all dimensions and report any omissions or discrepancies to Contempo Studio before All prints and specifications are the property of Contempo Studio and shall not be copied, in part or whole without prior written permission.

PROPOSED RENOVATION


AT 27 MAIN ST

 T/O EXISTING ROOF 218.48
U/S EXISTING GROUND CEILING 216.50
FIN. EXISTING GROUND FLOOR 214.16
U/S CEILING BASEMENT 213.89
TOP OF FOOTING 212.67
 BASEMENT PLAN - EXISTING 211.45
 T/O EXISTING ROOF 218.48
U/S EXISTING GROUND CEILING 216.50
FIN. EXISTING GROUND FLOOR 214.16
U/S CEILING BASEMENT 213.89
 TOP OF FOOTING 212.67
 BASEMENT PLAN - EXISTING 211.45

Project number: Drawing: Scale: Date: Drawn by: Approved by:

2020-41 EXISTING ELEVATIONS - 1 1 : 100 DECEMBER, 2021 M.P. M.Z.

Drawing number:

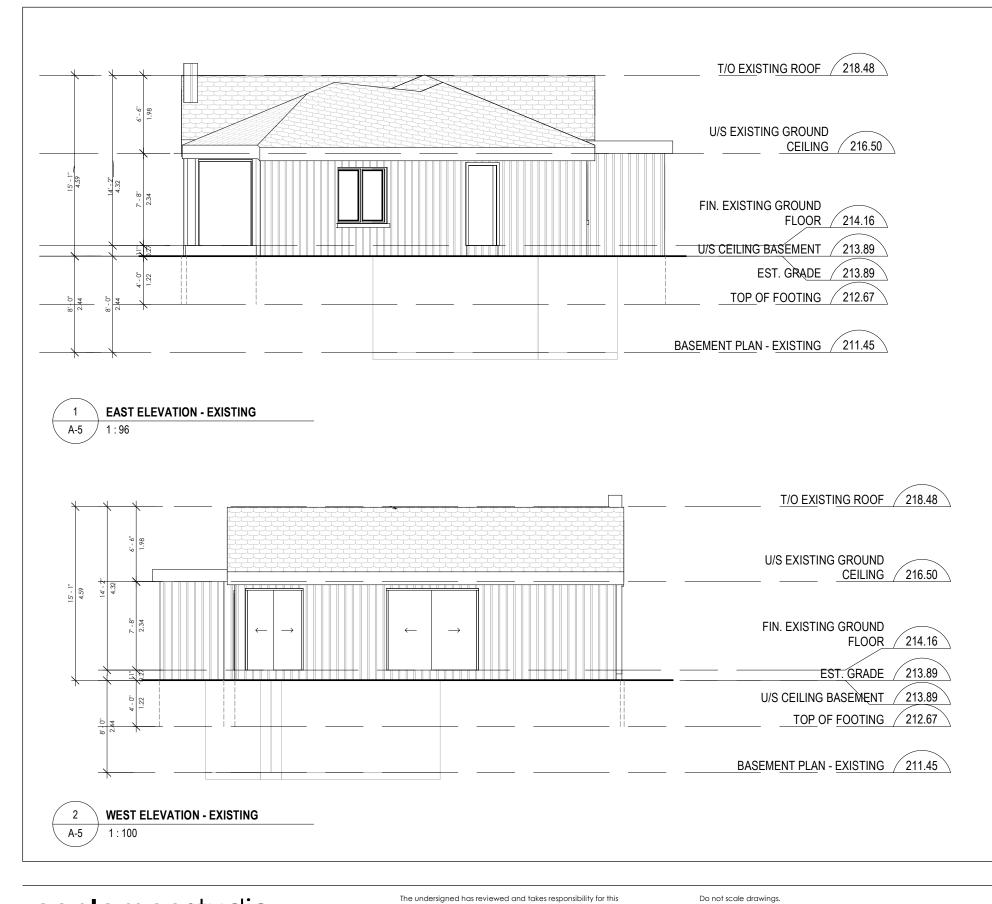

1140 THE QUEENSWAY Toronto, Ontario M8Z 1P7 info@contempostudio.ca w. contempostudio.ca t. (416) 770-0071 f. (416) 642-1691

	is the qualifications and me irio Building Code to design	
attached docu		
	QUALIFICATION INFORM	AATION
Required unles	s design is exempt under 3.:	2.4.3.(5) Division C of
the Ontario Bui	Iding Code.	)
MARIN ZABZUN	1 Marin	45250
NAME	SIGNATURE	BCIN
	REGISTRATION INFORM	ATION
Required unles	s design is exempt under 3.:	2.4.7. Division C
of the Ontario	Building Code.	
CONTEMPO ST	JDIO	46972
FIRM NAME		BCIN

Do not scale drawings. Contractor shall check and verify all dimensions and report any omissions or discrepancies to Contempo Studio before proceeding with work. All prints and specifications are the property of Contempo Studio and shall not be copied, in part or whole without prior written permission.

PROPOSED RENOVATION


27 MAIN ST

Project number: Drawing: Scale: Date: Drawn by: Approved by:

Drawing number:

2020-41 EXISTING ELEVATIONS -2 As indicated DECEMBER, 2021 M.P. M.Z.



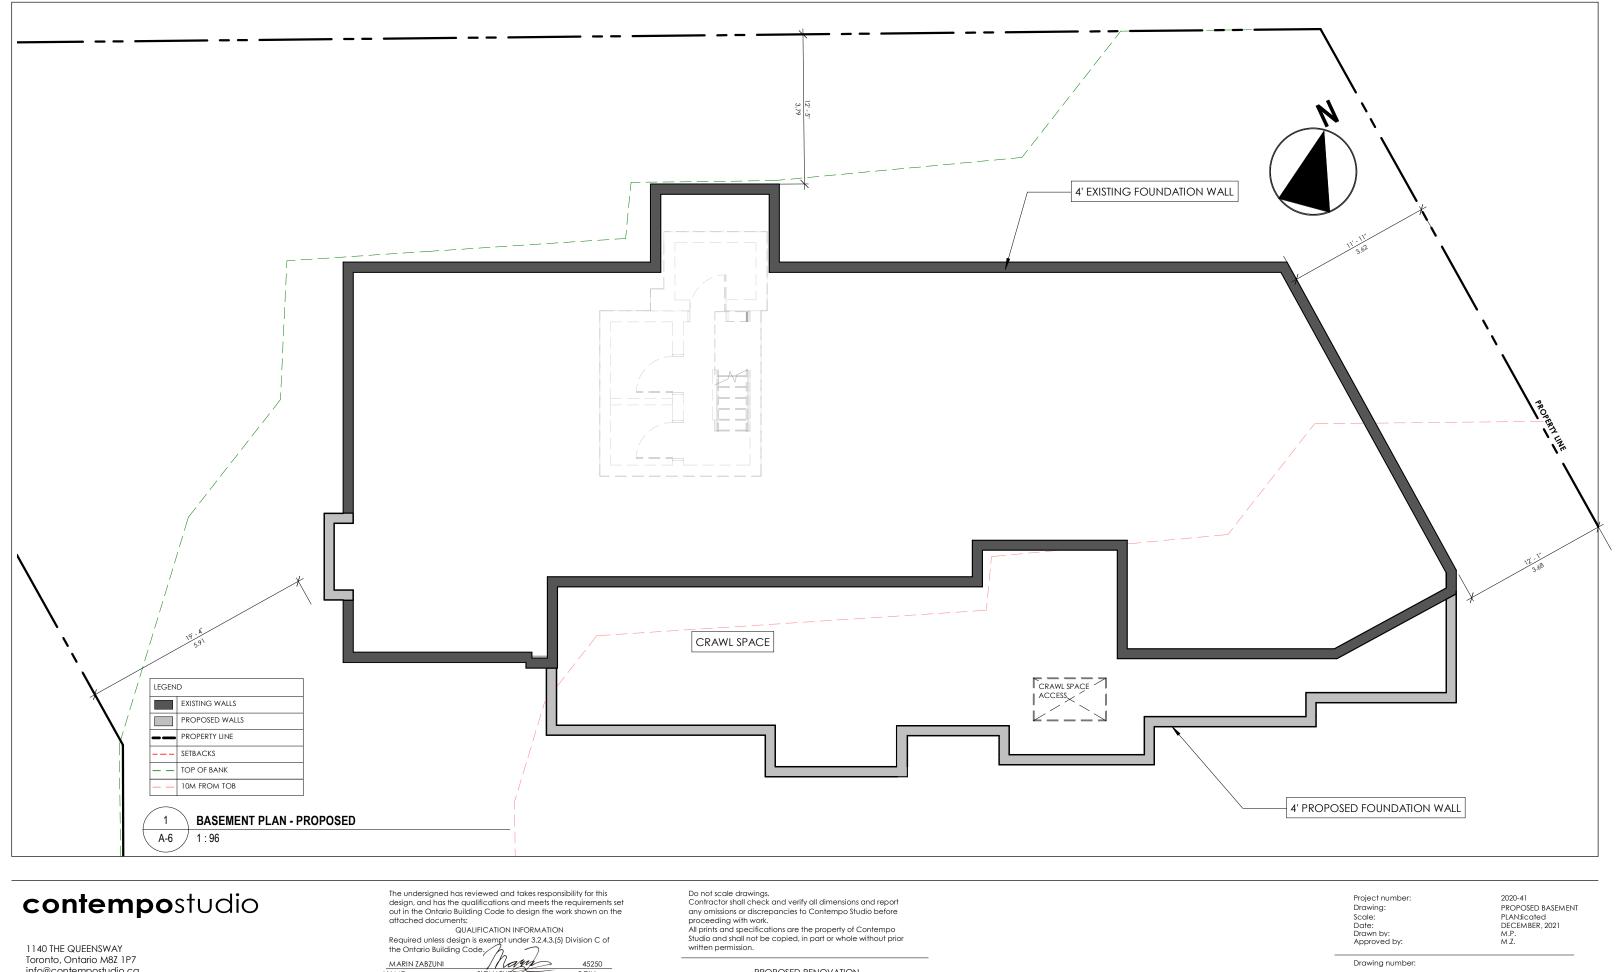

info@contempostudio.ca w. contempostudio.ca t. (416) 770-0071 f. (416) 642-1691

NAME SIGNATURE BCIN REGISTRATION INFORMATION 
 Required unless design is exempt under 3.2.4.7. Division C of the Ontario Building Code.


 CONTEMPO STUDIO
 469

 FIRM NAME
 BCI
 46972

BCIN

PROPOSED RENOVATION

27 MAIN ST

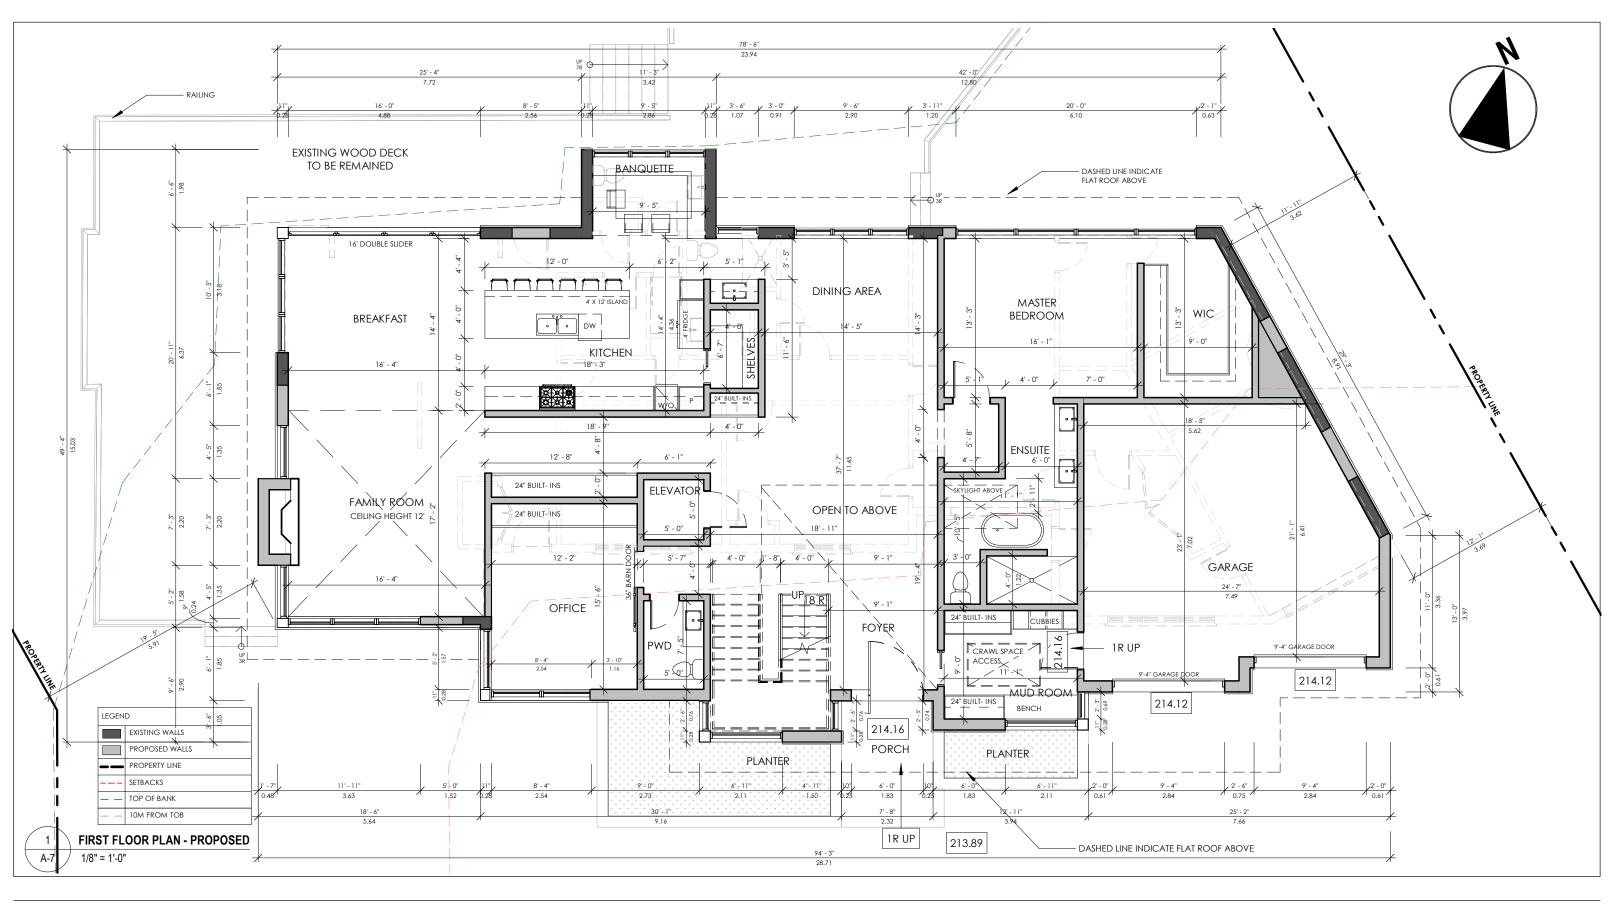

1140 THE QUEENSWAY Toronto, Ontario M8Z 1P7 info@contempostudio.ca w. contempostudio.ca t. (416) 770-0071 f. (416) 642-1691

The undersigned has reviewed and takes responsibility for this design, and has the qualifications and meets the requirements set out in the Ontario Building Code to design the work shown on the attached documents: QUALIFICATION INFORMATION Required unless design is exempt under 3.2.4.3.(5) Division C of the Ontario Building Code. MARIN ZABZUNI 45250 Mary NAME SIGNATUR BCIN REGISTRATION INFORMATION Required unless design is exempt under 3.2.4.7. Division C of the Ontario Building Code. CONTEMPO STUDIO 46972 BCIN

Do not scale drawings. Contractor shall check and verify all dimensions and report any omissions or discrepancies to Contempo Studio before proceeding with work. All prints and specifications are the property of Contempo Studio and shall not be copied, in part or whole without prior written permission.

PROPOSED RENOVATION


AT 27 MAIN ST

Project number: Drawing: Scale: Date: Drawn by: Approved by:

Drawing number:

2020-41 PROPOSED FIRST FLOOR As indicated DECEMBER, 2021 M.P. M.Z.



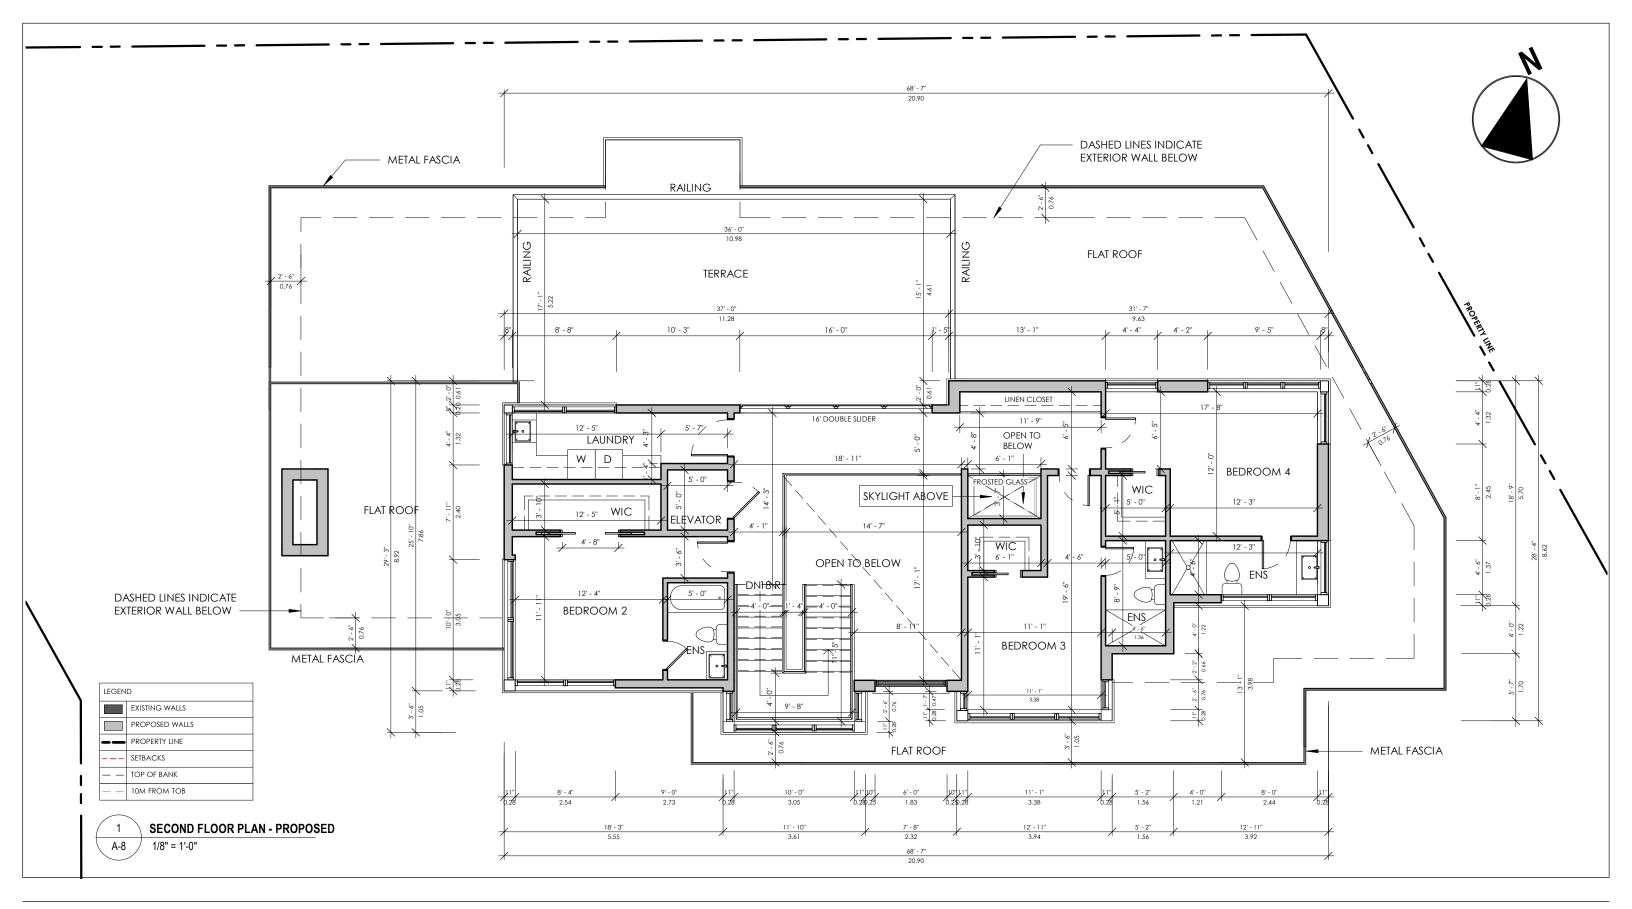

1140 THE QUEENSWAY Toronto, Ontario M8Z 1P7 info@contempostudio.ca w. contempostudio.ca t. (416) 770-0071 f. (416) 642-1691

The undersigned has reviewed and takes responsibility for this design, and has the qualifications and meets the requirements set out in the Ontario Building Code to design the work shown on the attached documents: QUALIFICATION INFORMATION Required unless design is exempt under 3.2.4.3.(5) Division C of the Ontario Building Code. MARIN ZABZUNI 45250 1 an NAME SIGNATUR BCIN REGISTRATION INFORMATION Required unless design is exempt under 3.2.4.7. Division C of the Ontario Building Code. CONTEMPO STUDIO FIRM NAME 46972 BCIN

Do not scale drawings. Contractor shall check and verify all dimensions and report any omissions or discrepancies to Contempo Studio before proceeding with work. All prints and specifications are the property of Contempo Studio and shall not be copied, in part or whole without prior written permission.

PROPOSED RENOVATION

AT 27 MAIN ST

Project number: Drawing: Scale: Date: Drawn by: Approved by: 2020-41 PROPOSED SECOND FLOORcated DECEMBER, 2021 M.P. M.Z.

Drawing number:



 1
 SOUTH ELEVATION - PROPOSED

 A-9
 1 : 100

**contempo**studio

1140 THE QUEENSWAY Toronto, Ontario M8Z 1P7 info@contempostudio.ca w. contempostudio.ca t. (416) 770-0071 f. (416) 642-1691 The undersigned has reviewed and takes responsibility for this design, and has the qualifications and meets the requirements set out in the Ontario Building Code to design the work shown on the attached documents: QUALIFICATION INFORMATION Required unless design is exempt under 3.2.4.3.(5) Division C of the Ontario Building Code MARIN ZABZUNI MARIN ZABZUNI 45250

MARIN ZABZUNI Marin NAME SIGNATURE REGISTRATION INFORMATION

REGISTRATION INFORMATION Required unless design is exempt under 3.2.4.7. Division C of the Ontario Building Code. CONTEMPO STUDIO FIRM NAME BCIN

BCIN

Do not scale drawings. Contractor shall check and verify all dimensions and report any omissions or discrepancies to Contempo Studio before proceeding with work. All prints and specifications are the property of Contempo Studio and shall not be copied, in part or whole without prior written permission.

PROPOSED RENOVATION


27 MAIN ST

Project number: Drawing: Scale: Date: Drawn by: Approved by:

Drawing number:

2020-41 PROPOSED SOUTH ELEVATION DECEMBER, 2021 M.P. M.Z.



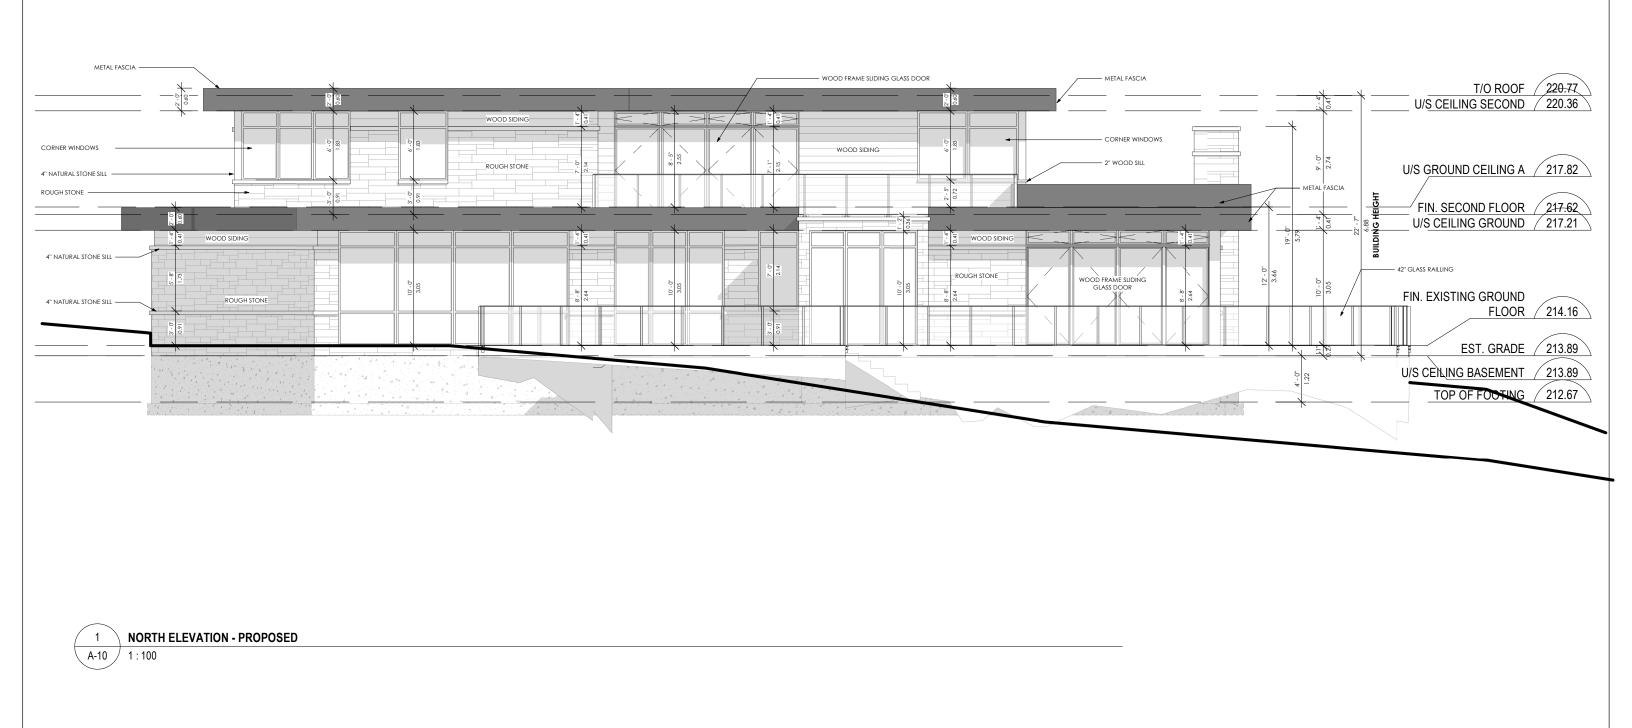

1140 THE QUEENSWAY Toronto, Ontario M8Z 1P7 info@contempostudio.ca w. contempostudio.ca t. (416) 770-0071 f. (416) 642-1691 The undersigned has reviewed and takes responsibility for this design, and has the qualifications and meets the requirements set out in the Ontario Building Code to design the work shown on the attached documents: QUALIFICATION INFORMATION Required unless design is exempt under 3.2.4.3.(5) Division C of the Ontario Building Code. MARIN ZABZUNI NAME REGISTRATION INFORMATION Required unless design is exempt under 3.2.4.7. Division C

> 46972 BCIN


of the Ontario Building Code. CONTEMPO STUDIO FIRM NAME Do not scale drawings. Contractor shall check and verify all dimensions and report any omissions or discrepancies to Contempo Studio before proceeding with work. All prints and specifications are the property of Contempo Studio and shall not be copied, in part or whole without prior written permission.

PROPOSED RENOVATION

AT 27 MAIN ST

Project number: Drawing: Scale: Date: Drawn by: Approved by: 2020-41 PROPOSED NORTH ELEVATION DECEMBER, 2021 M.P. M.Z.

Drawing number:

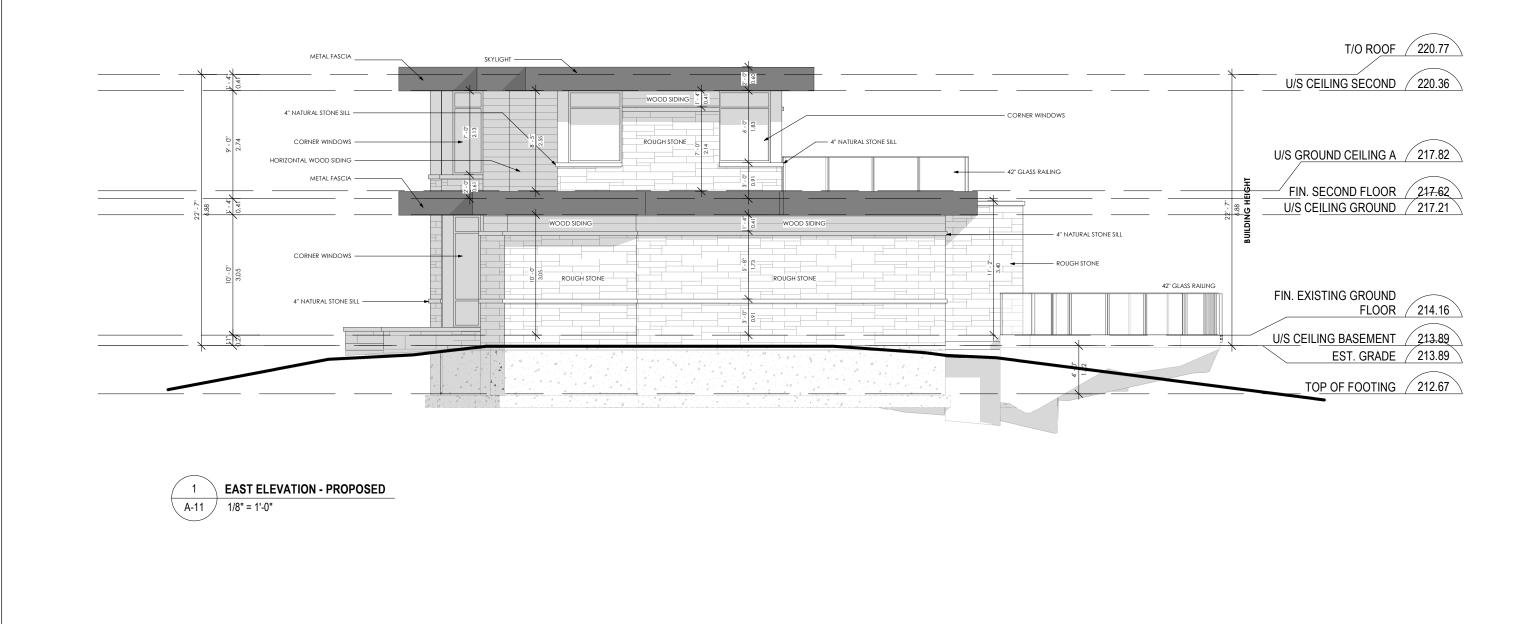

**contempo**studio

1140 THE QUEENSWAY Toronto, Ontario M8Z 1P7 info@contempostudio.ca w. contempostudio.ca t. (416) 770-0071 f. (416) 642-1691 The undersigned has reviewed and takes responsibility for this design, and has the qualifications and meets the requirements set out in the Ontario Building Code to design the work shown on the attached documents: QUALIFICATION INFORMATION Required unless design is exempt under 3.2.4.3.(5) Division C of the Ontario Building Code. MARIN ZABZUNI NAME REGISTRATION INFORMATION REGISTRATION INFORMATION

> 46972 BCIN

Required unless design is exempt under 3.2.4.7. Division C


of the Ontario Building Code. CONTEMPO STUDIO FIRM NAME Do not scale drawings. Contractor shall check and verify all dimensions and report any omissions or discrepancies to Contempo Studio before proceeding with work. All prints and specifications are the property of Contempo Studio and shall not be copied, in part or whole without prior written permission.

PROPOSED RENOVATION

AT 27 MAIN ST

Project number: Drawing: Scale: Date: Drawn by: Approved by: 2020-41 PROPOSED EAST ELEVATION DECEMBER, 2021 M.P. M.Z.

Drawing number:

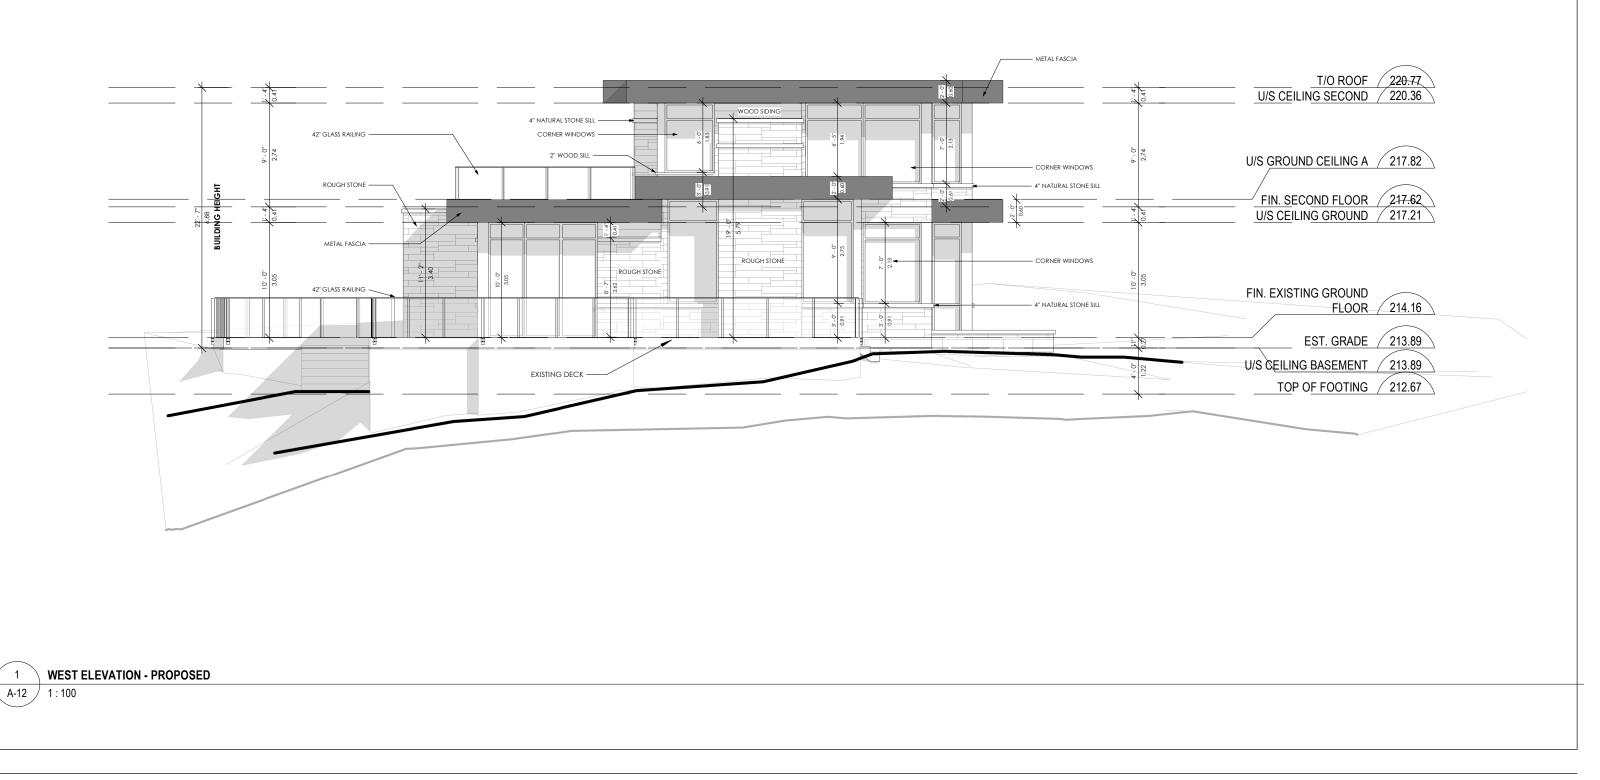

1140 THE QUEENSWAY Toronto, Ontario M8Z 1P7 info@contempostudio.ca w. contempostudio.ca t. (416) 770-0071 f. (416) 642-1691

The undersigned has reviewed and takes responsibility for this design, and has the qualifications and meets the requirements set out in the Ontario Building Code to design the work shown on the attached documents: QUALIFICATION INFORMATION Required unless design is exempt under 3.2.4.3.(5) Division C of the Ontario Building Code. MARIN ZABZUNI Marin 45250 NAME SIGNATURE BCIN REGISTRATION INFORMATION Required unless design is exempt under 3.2.4.7. Division C of the Ontario Building Code. CONTEMPO STUDIO FIRM NAME

46972 BCIN

Do not scale drawings. Contractor shall check and verify all dimensions and report any omissions or discrepancies to Contempo Studio before proceeding with work. All prints and specifications are the property of Contempo Studio and shall not be copied, in part or whole without prior written permission.

PROPOSED RENOVATION

AT 27 MAIN ST

Project number: Drawing: Scale: Date: Drawn by: Approved by:

Drawing number:

2020-41 2020-41 PROPOSED WEST ELEVATION DECEMBER, 2021 M.P. M.Z.

