



DO NOT SCALE THE DRAWINGS
 CHECK AND VERIFY ALL DIMENSIONS AT THE SITE.
 ALL DRAWINGS, SPECIFICATIONS AND DOCUMENTS ARE THE
 COPYRIGHT PROPERTY OF THE CONSULTANT AND MUST BE RETURNED
 UPON REQUEST. REPRODUCTION OF DRAWINGS IN PART OR WHOLE
 WITHOUT THE PERMISSION OF THE CONSULTANT IS FORBIDDEN.
 DRAWINGS ARE NOT TO BE USED FOR CONSTRUCTION UNTIL SIGNED
 AND SEALED BY THE CONSULTANT.

NO.	ISSUES	DATE	BY
1	ISSUED FOR APPLICATION	JAN 06, 2023	BBA

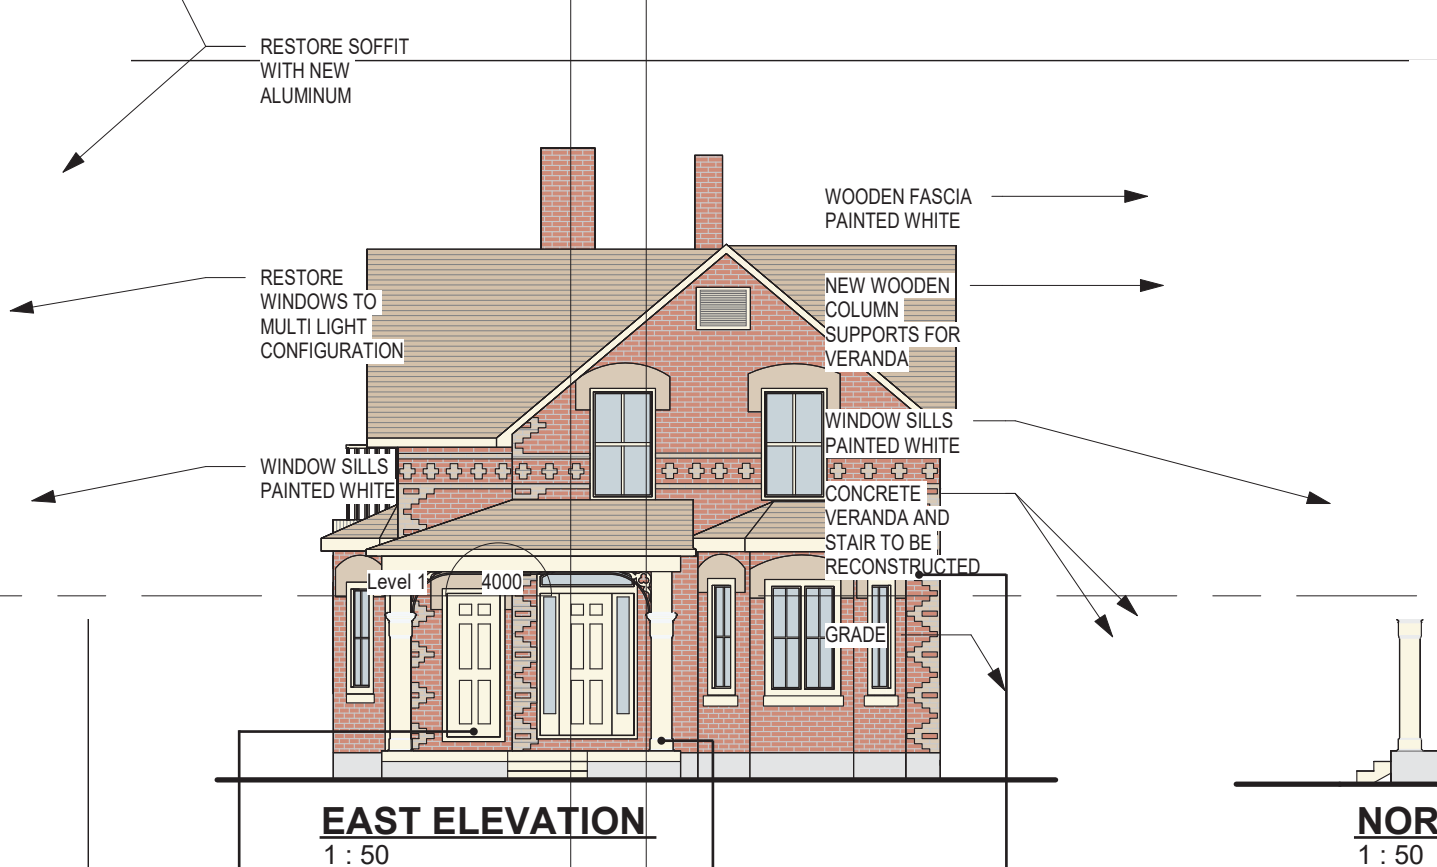


EAST ELEVATION
1 : 50

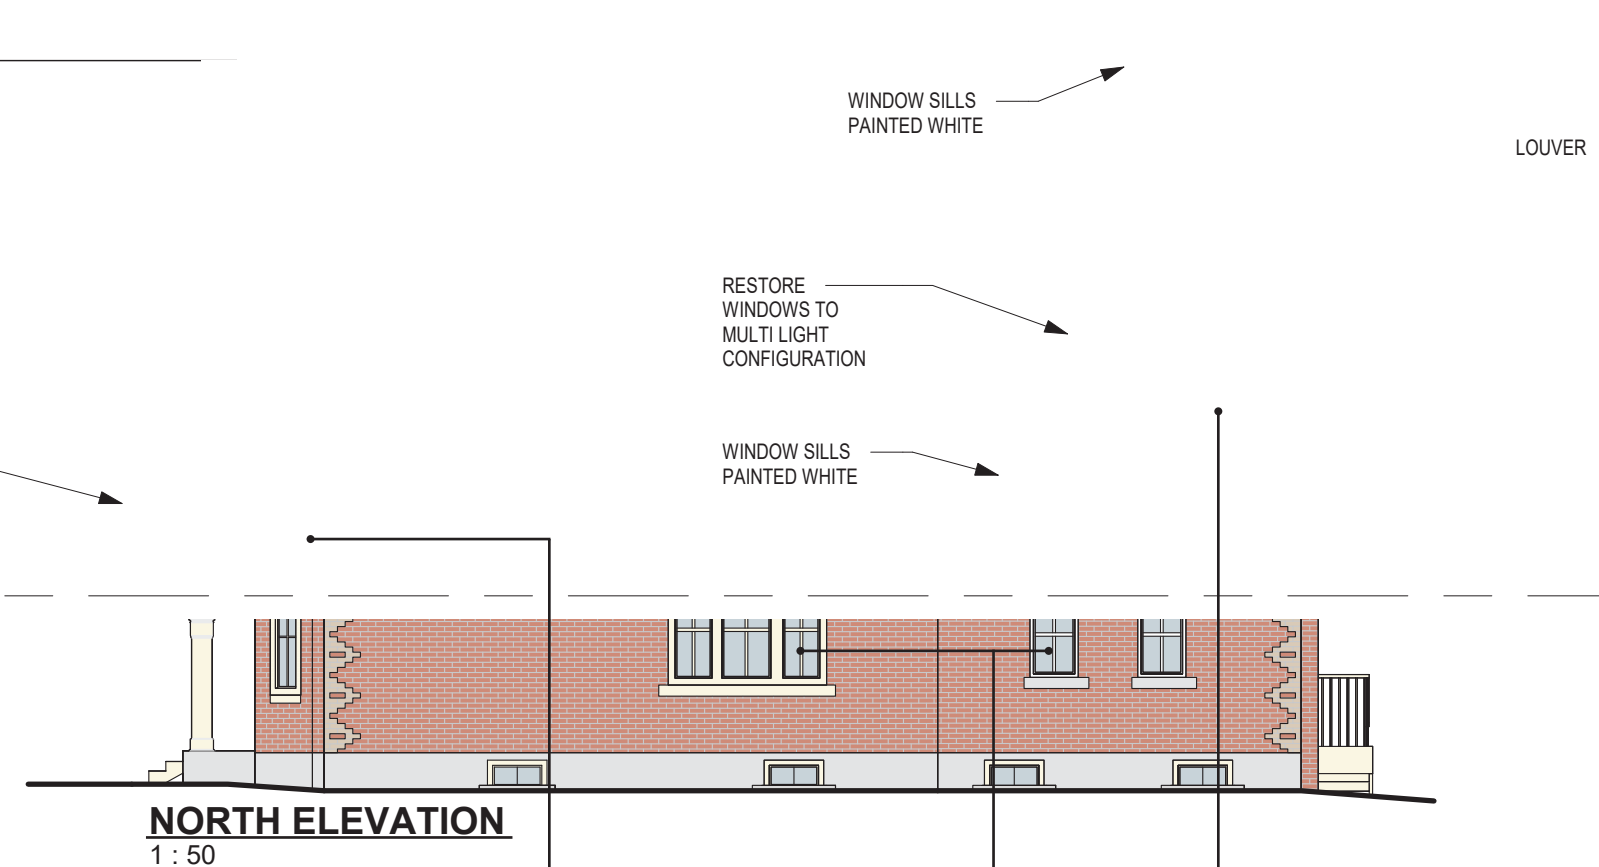


NORTH ELEVATION
1 : 50

3
A402

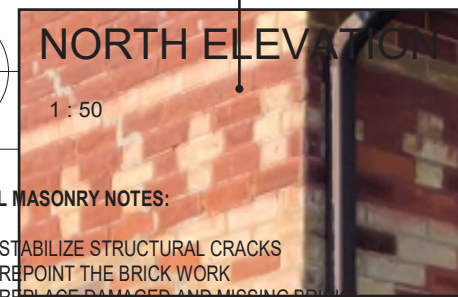

- GENERAL MASONRY NOTES:**
1. STABILIZE STRUCTURAL CRACKS
 2. REPOINT THE BRICK WORK
 3. REPLACE DAMAGED AND MISSING BRICKS
 4. REPAIR MASONRY AT STRUCTURAL OPENINGS
 5. REPAIR PROMINENT BRICKWORK IN FRONT GABLE IMPACTED BY MODERN VENT INSTALLATION
 6. EXISTING BRICK TO BE REPAIRED AND REPLACED WITH MATCHING COLOUR WHEN NECESSARY

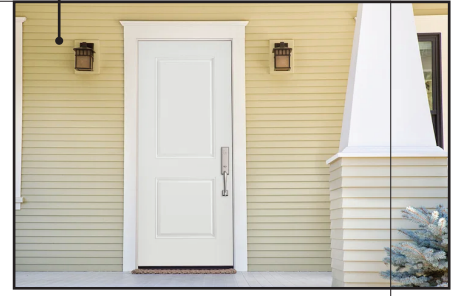


DOORS
Painted wood




WINDOWS
Painted white wood windows



ROOF
Cedar shake or similiar

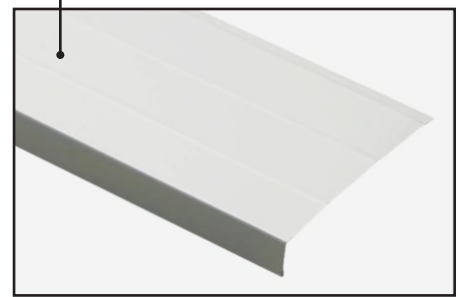

FASCIA
Metal fascia in complementary colour

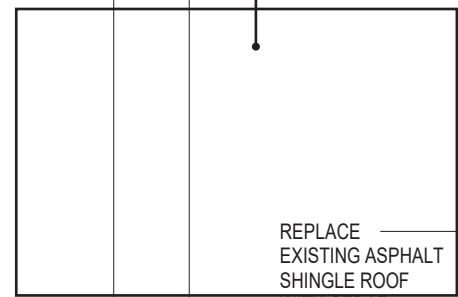

COLUMNS EXTERIOR TRIM
Painted wood

REPLACE EXISTING ASPHALT SHINGLE ROOF WITH CEDAR SHAKES OR SIMILAR.

RESTORE SOFFIT WITH NEW ALUMINUM

METAL RAILINGS PAINTED WHITE

METAL RAILING PAINTED WHITE

NO.	REVISIONS	DATE	BY
-----	-----------	------	----

PROJECT:
HERITAGE BUILDING

8204 Kipling Ave
Woodbridge, ON, L4L 2A3
EVANS PLANNING

DRAWING:
BUILDING ELEVATIONS - PROPOSED



BARRY BRYAN ASSOCIATES

Architects
Engineers
Project Managers

201-250 Water Street
Whitby Ontario L1N 0G5
Tel: (905) 666-5252
Fax: (905) 666-5256
e-mail: bba@bba-arch.com

DESIGN BY:
BBA

DRAWN BY:
RL

CHECKED BY:
NS

DATE:
01/06/23

SCALE:
1 : 50

FILE:
Drawings - Current - CECC.RVT

PROJECT NO:
14098.1

DRAWING NO:
A402

ATTACHMENT 8
8204 KIPLING

DOOR PAINTED WHITE

DO NOT SCALE THE DRAWINGS
CHECK AND VERIFY ALL DIMENSIONS AT THE SITE.
SPECIFICATIONS AND RELATED DOCUMENTS ARE THE
COPYRIGHT PROPERTY OF THE CONSULTANT AND MUST BE RETURNED
WITHIN THE TIME FRAMEWORK OF THE CONSULTANT IS FORBIDDEN.
THIS DRAWING IS TO BE USED FOR CONSTRUCTION UNTIL SIGNED
AND SEALED BY THE CONSULTANT.

RESTORE
WINDOWS TO
MULTI LIGHT
CONFIGURATION

NO.	ISSUES	DATE	BY
1	ISSUED FOR APPLICATION	JAN. 06, 2023	BBA

Level 1
4000




WEST ELEVATION
1 : 50

SOUTH ELEVATION



SOUTH ELEVATION
1 : 50

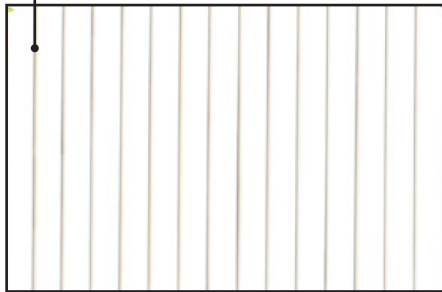

SIDING
Painted wood siding



RAILING
Metal railing

NO.	REVISIONS	DATE	BY

PROJECT:
HERITAGE BUILDING

8204 Kipling Ave
Woodbridge, ON, L4L 2A3
EVANS PLANNING

DRAWING:
BUILDING ELEVATIONS - PROPOSED



BARRY BRYAN ASSOCIATES

Architects
Engineers
Project Managers

201-250 Water Street
Whitby Ontario L1N 0G5
Tel: (905) 666-5252
Fax: (905) 666-5256
e-mail: bba@bbe-arch.com

DESIGN BY:	BBA
DRAWN BY:	RL
CHECKED BY:	NS

DATE:
01/06/23
SCALE:
1 : 50
FILE:
Drawings - Current - CECC.RVT

PROJECT NO:	14098.1
DRAWING NO:	A402