


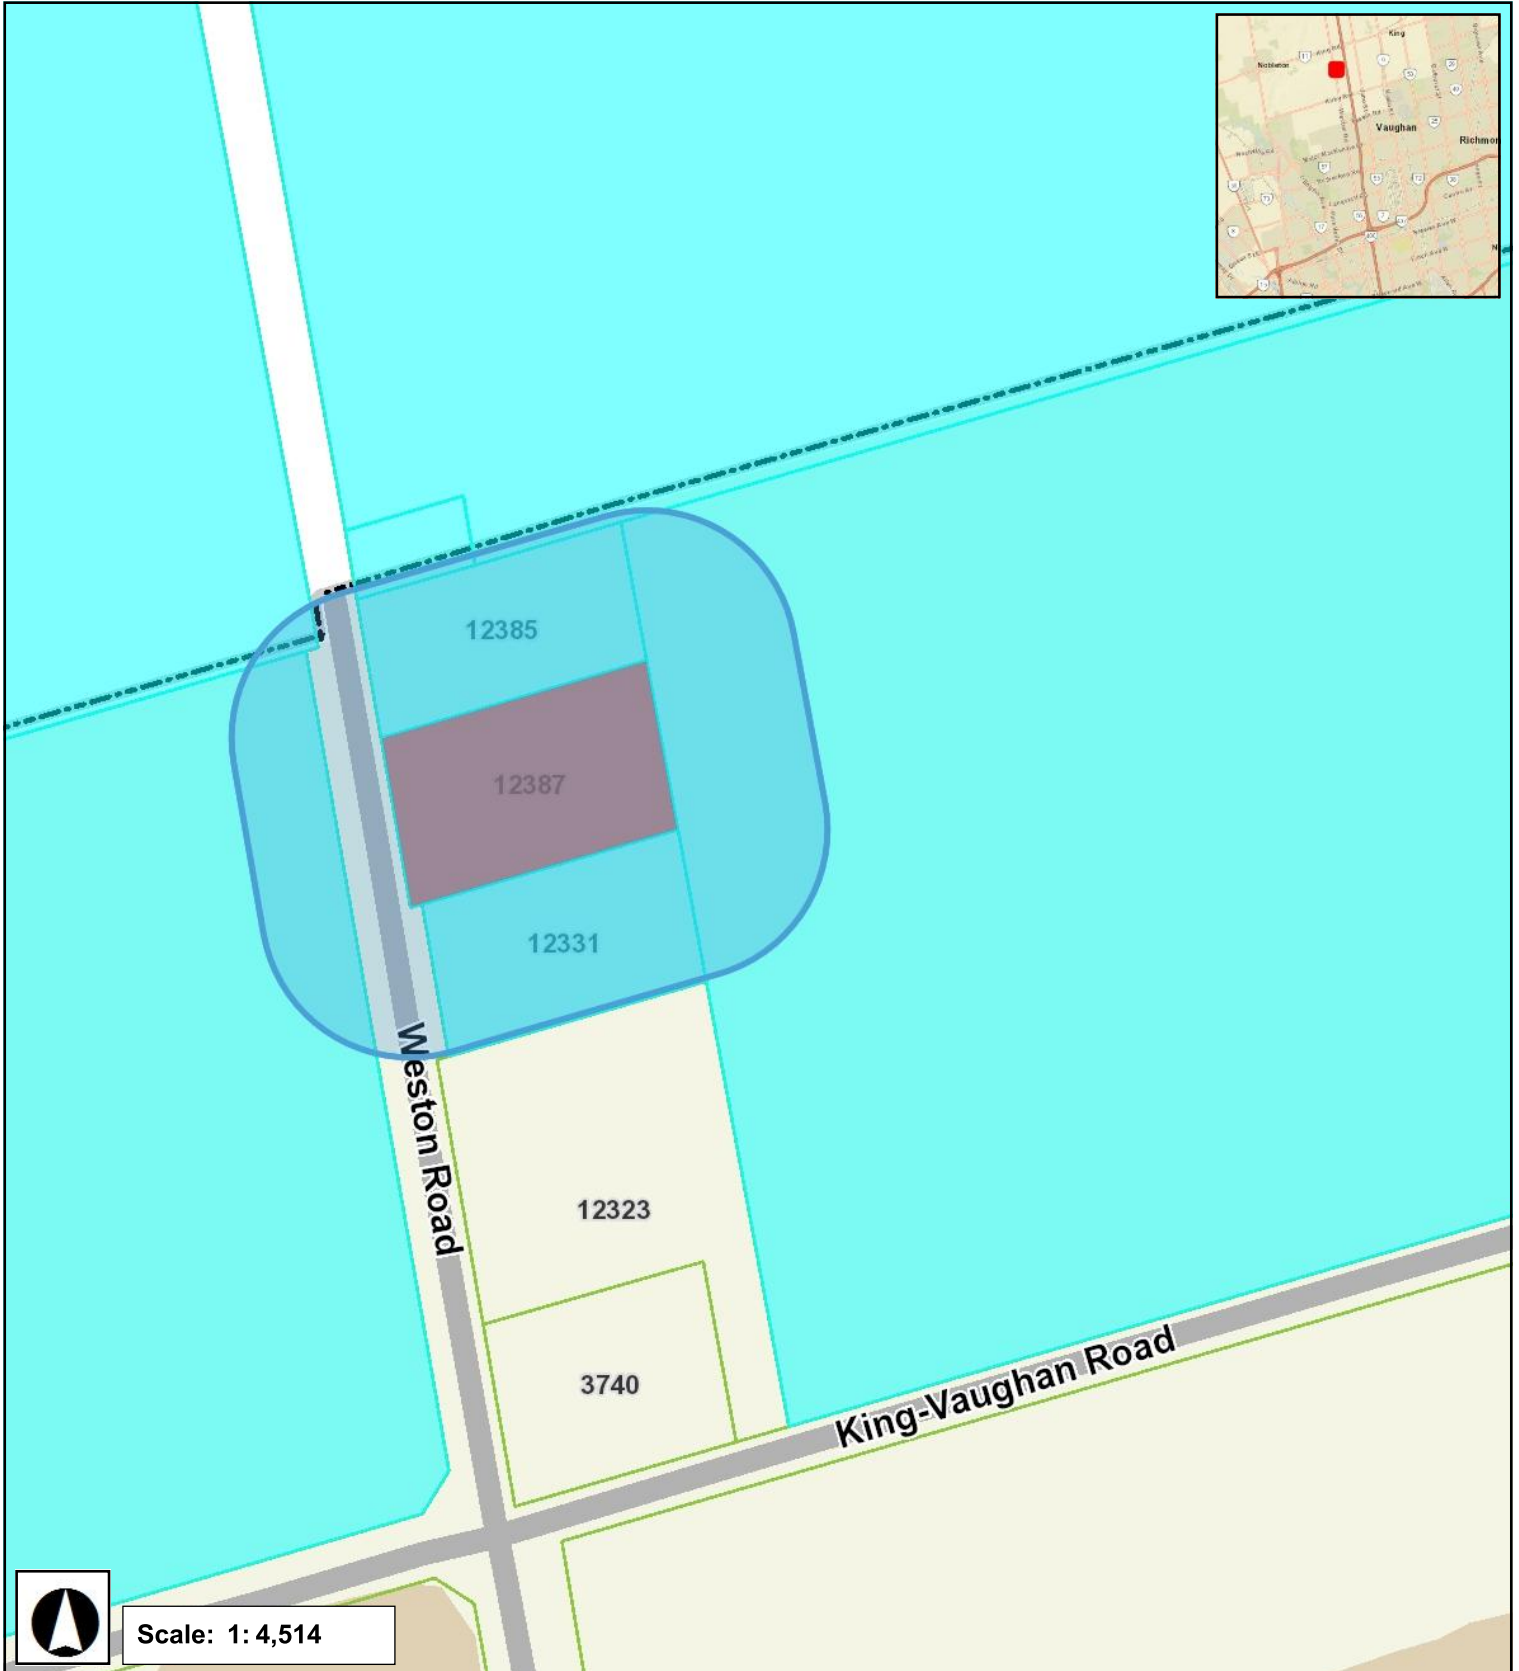


LOCATION MAP A309/22

12387 WESTON ROAD, VAUGHAN




PART OF LOT 1
CONCESSION 5
(GEOGRAPHIC TOWNSHIP OF KING)
CITY OF VAUGHAN
REGIONAL MUNICIPALITY OF DURHAM

SCALE 1 : 500

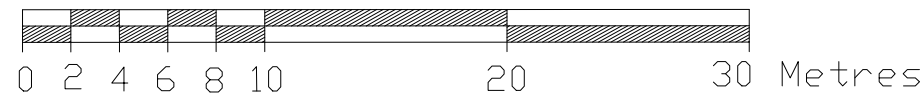


**PLANS PREPARED AND VARIANCES
IDENTIFIED BY APPLICANT**

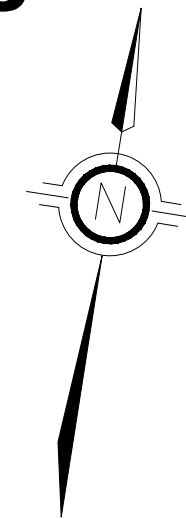

- NOTES
1. VERIFY ALL DIMENSIONS PRIOR TO CONSTRUCTION.
 2. DO NOT SCALE DRAWINGS.
 3. REPORT ALL DISCOVERIES OF ERRORS, OMISSIONS OR DISCREPANCIES TO THE DESIGNER OR DESIGN ENGINEER AS APPLICABLE.
 4. USE ONLY LATEST REVISED DRAWINGS OR THOSE THAT ARE MARKED "ISSUED FOR CONSTRUCTION".
 5. THE DRAWINGS ARE THE PROPERTY OF SAHAND HOMES Inc. AND MUST BE RETURNED ON COMPLETION OF THE PROJECT. ANY UNAUTHORIZED USE IS PROHIBITED.
 6. THE DRAWINGS ARE NOT FOR CONSTRUCTION DRAWINGS. THE DRAWINGS HAVE BEEN ISSUED FOR PERMIT ONLY.

A309/23

Received
March 10, 2023

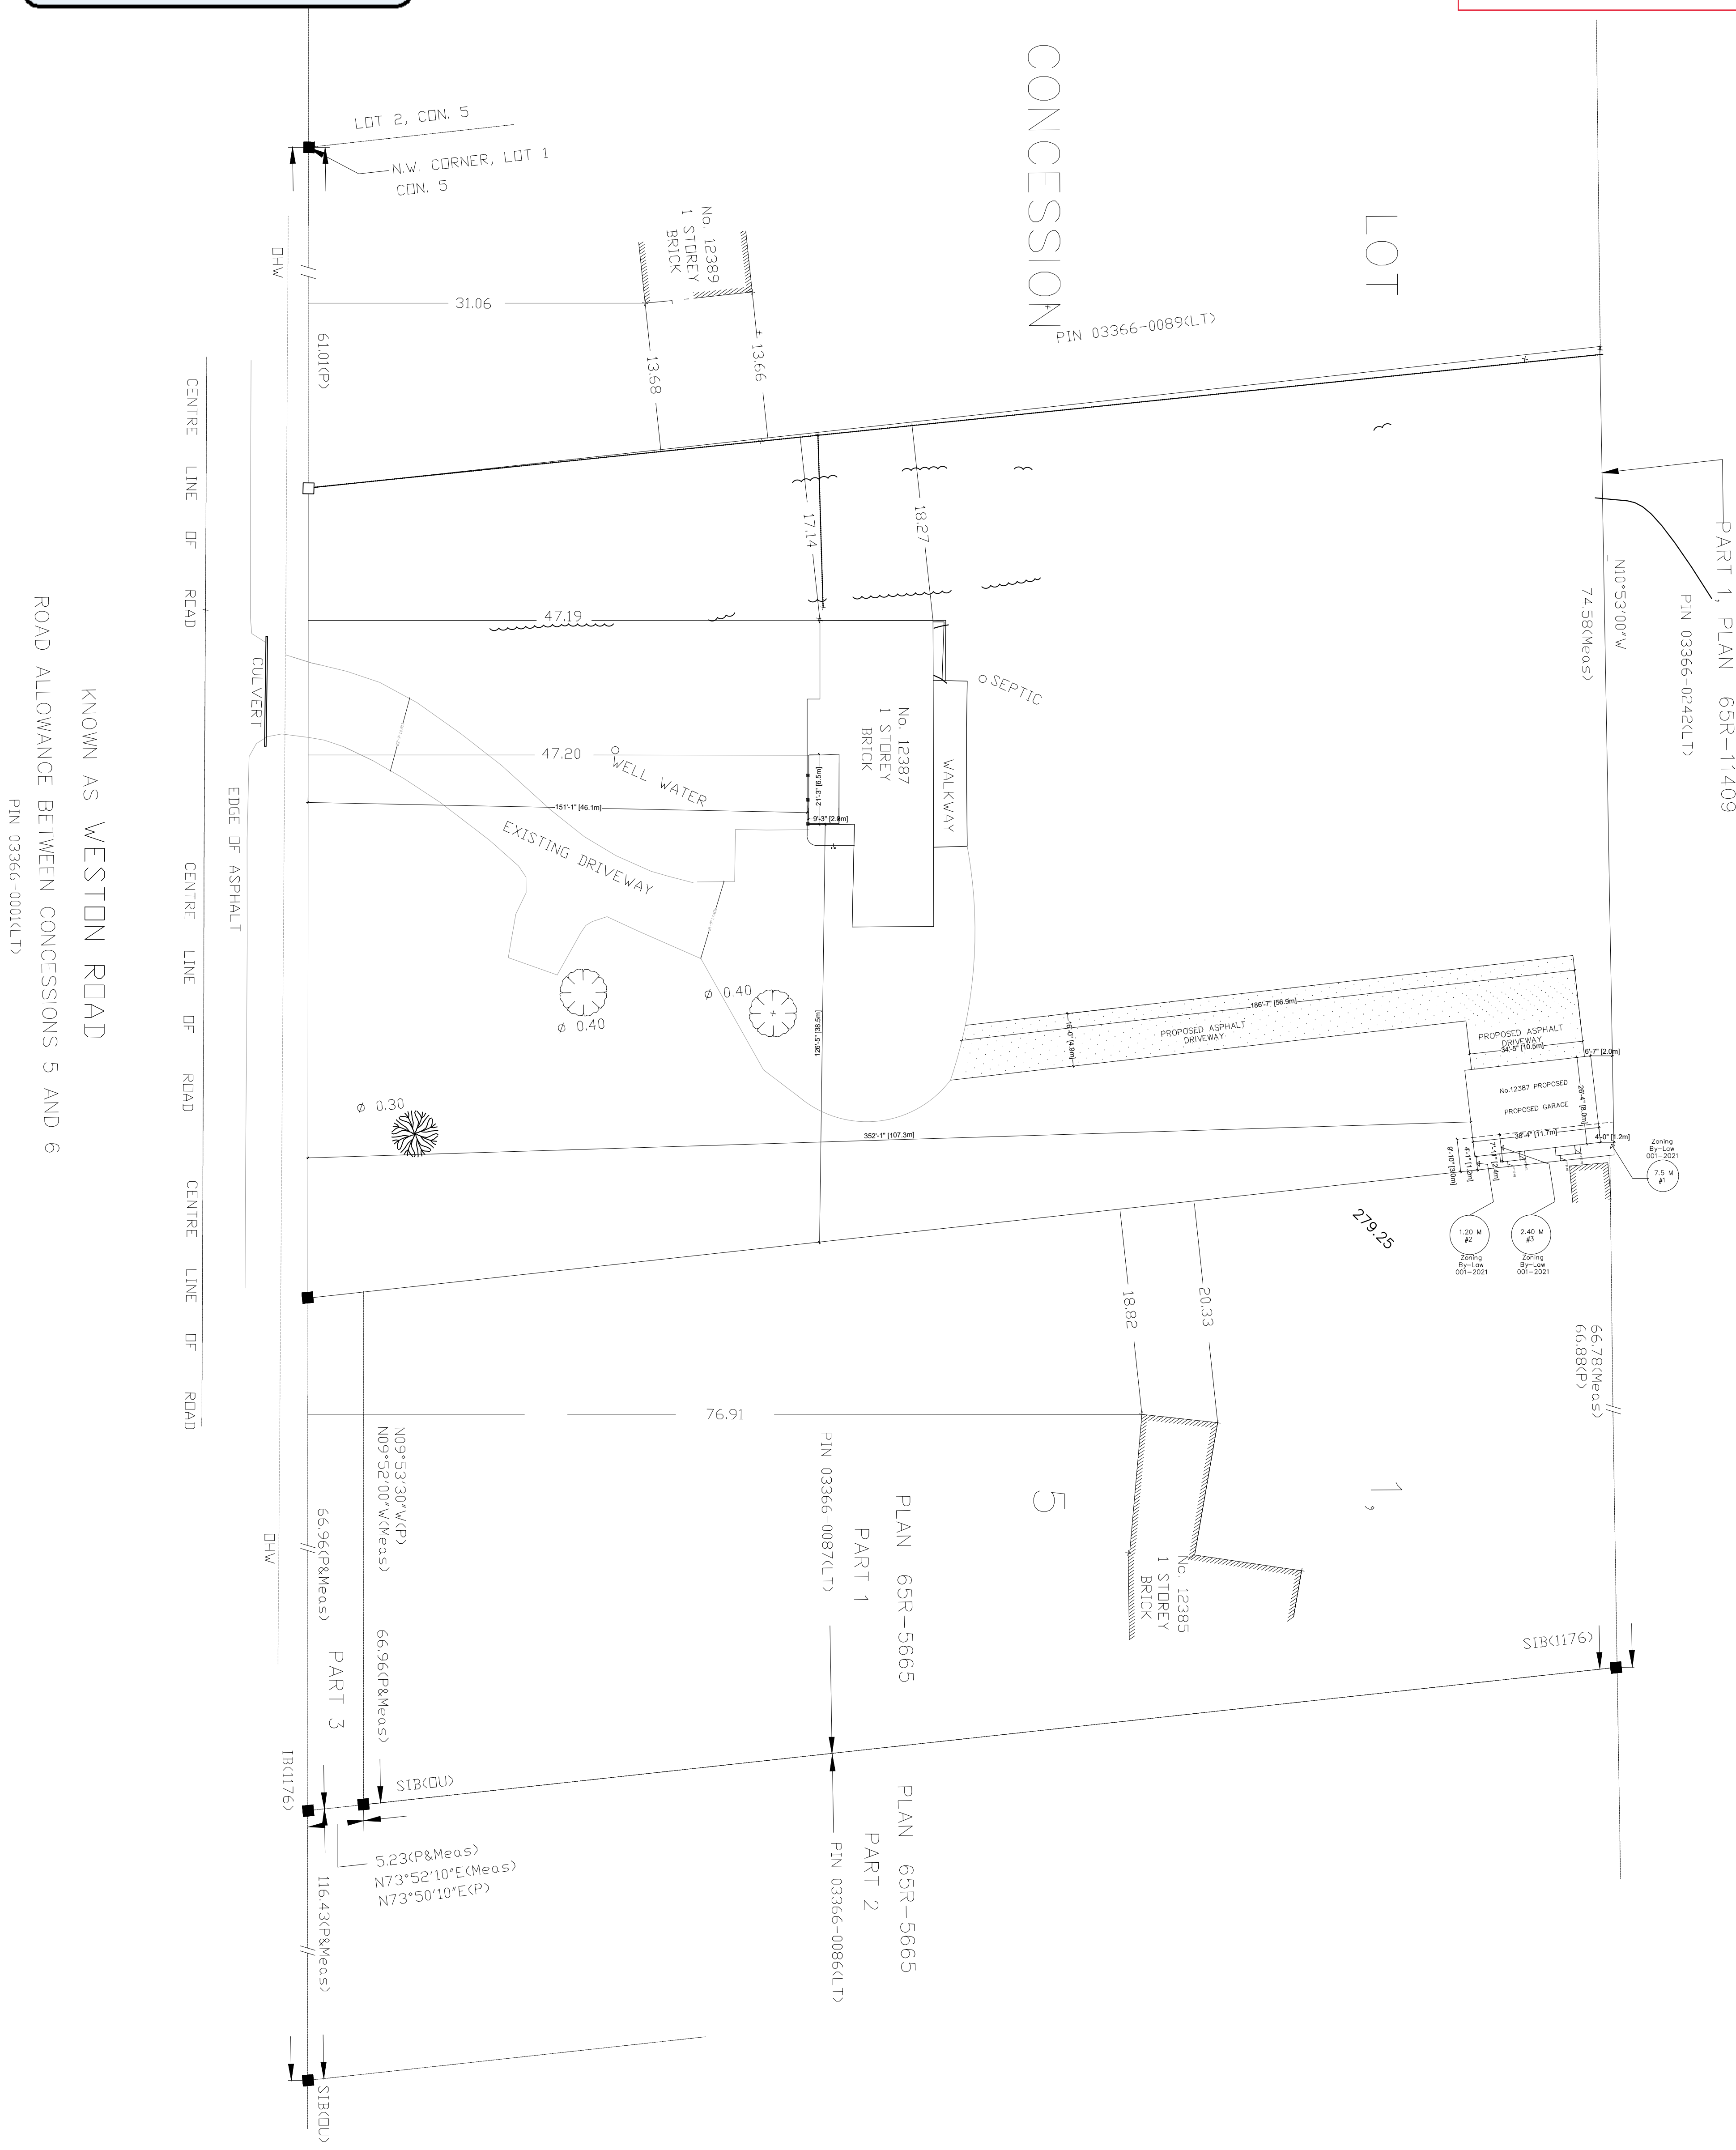


KNOWN AS WESTON ROAD
ROAD ALLOWANCE BETWEEN CONCESSIONS 5 AND 6
PIN 03366-0001(LT)

SAHAND HOMES
Engineering Firm
9275 Bayview Ave.
PO Box 31334 Bayview 16th AVE PO
RICHMOND HILL, ONTARIO, L4C 0V7
TEL. (647) 701-0721

Project Title 12387 WESTON Rd.
WOODBRIDGE, ONTARIO

Drawing Title SITE PLAN

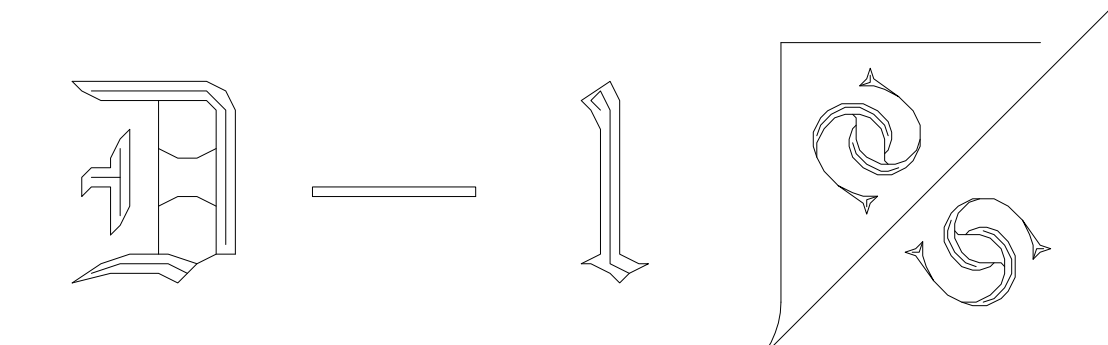

Check by **SHERJIN FARZAM**

Drawn by **BONNA ABASI**

Scale 1 : 300

Date March 2023

PLANS PREPARED AND VARIANCES


Received

March 10, 2023

IDENTIFIED BY APPLICANT

- NOTES
1. VERIFY ALL DIMENSIONS PRIOR TO CONSTRUCTION.
 2. DO NOT SCALE DRAWINGS.
 3. REPORT ALL DISCOVERIES OF ERRORS, OMISSIONS OR DISCREPANCIES TO THE DESIGNER OR DESIGN ENGINEER AS APPLICABLE.
 4. USE ONLY LATEST REVISED DRAWINGS OR THOSE THAT ARE MARKED "ISSUED FOR CONSTRUCTION".
 5. THE DRAWINGS ARE THE PROPERTY OF SAHAND HOMES Inc. AND MUST BE RETURNED ON COMPLETION OF THE PROJECT. ANY UNAUTHORIZED USE IS PROHIBITED.
 6. THE DRAWINGS ARE NOT FOR CONSTRUCTION DRAWINGS. THE DRAWINGS HAVE BEEN ISSUED FOR PERMIT ONLY.

A309/23

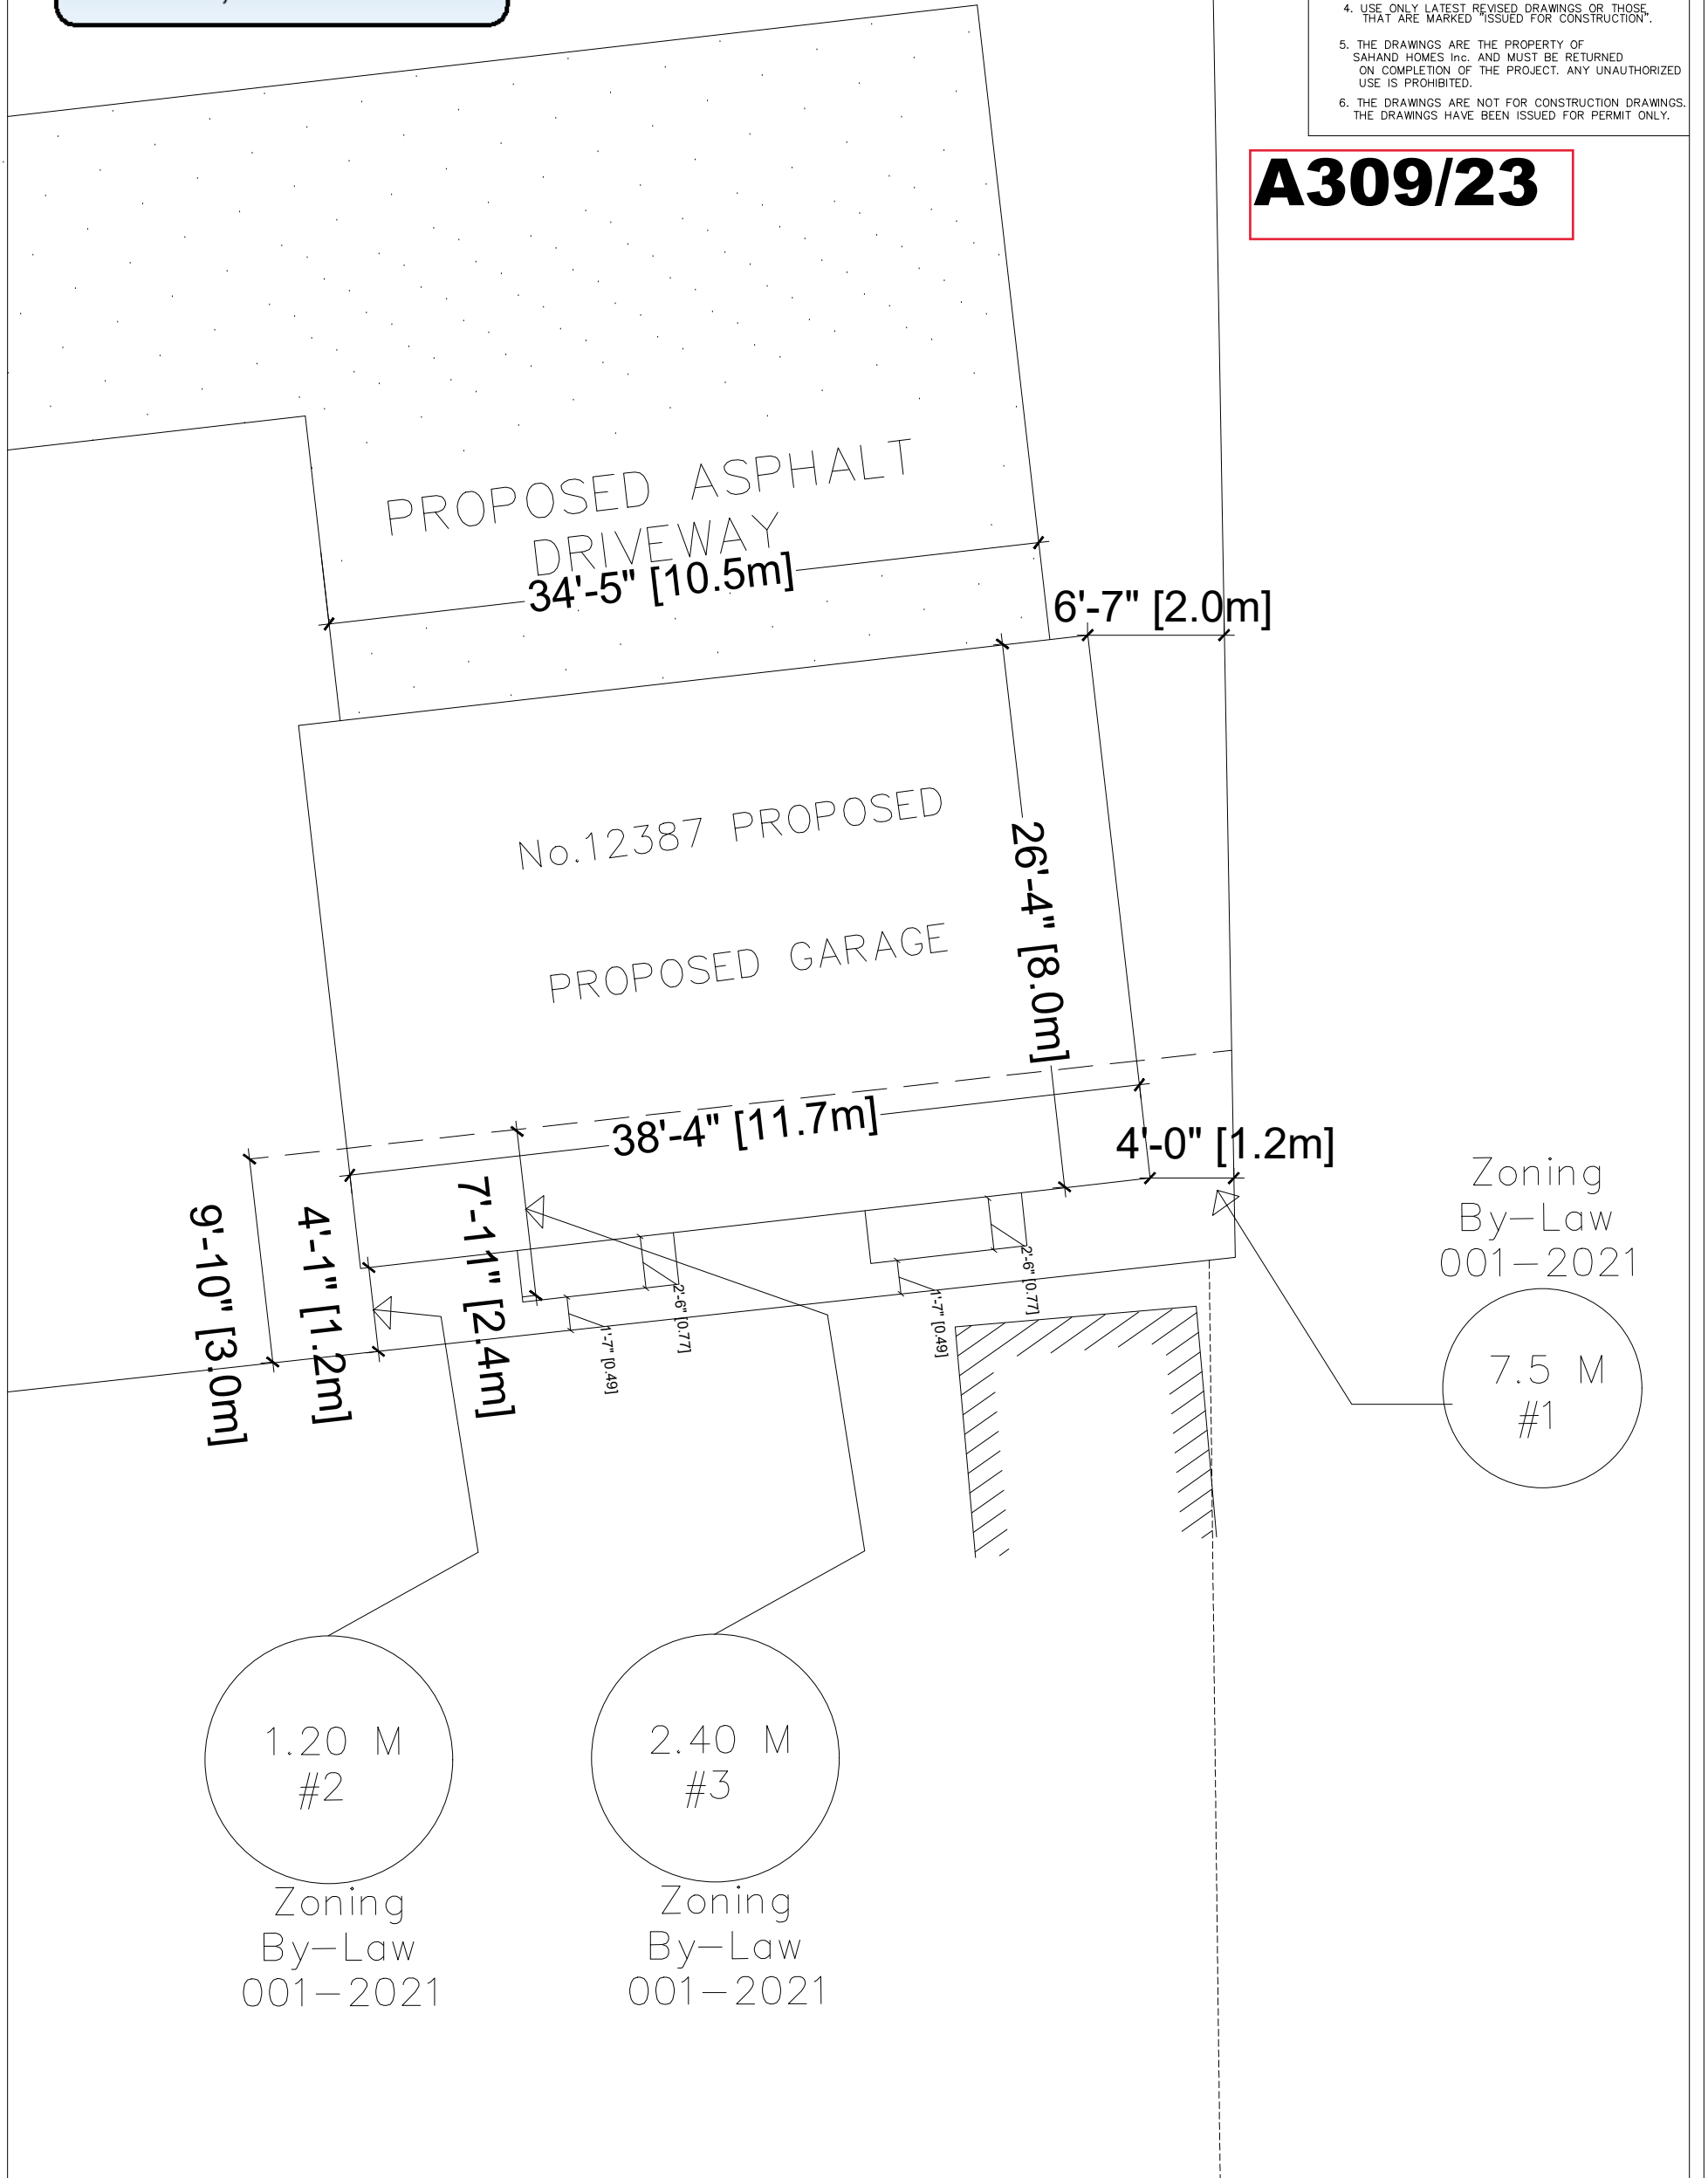

SAHAND HOMES
Engineering Firm

9275 Bayview Ave.
PO Box 31334 Bayview 16th AVE PO
RICHMOND HILL, ONTARIO, L4C 0V7
TEL. (647) 701-0721

Project Title **12387 Weston Rd.**
WOODBRIDGE, ONTARIO

Drawing Title **PROPOSED GARAGE PLAN**

Drawn by **SHIRAZ FARZAM**

Scale **1'-0" = 1/8"**

Date **MARCH 2023**

