
## **ATTACHMENT 3**

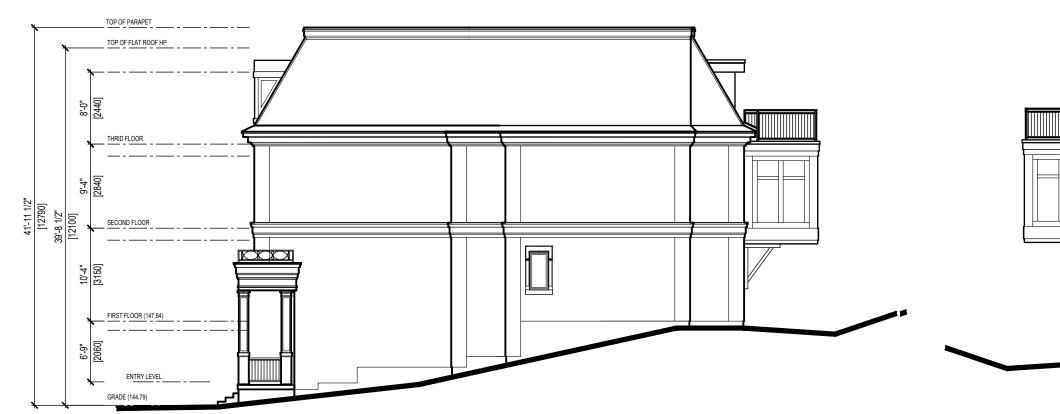

TOP OF PARAPET FIRST FLOOR

BLOCK B NORTH (SIDE) ELEVATION SCALE: 3/32" = 1'-0"


BLOCK B SOUTH (SIDE) ELEVATION (BLOCK A NORTH SIDE MIRROR) SCALE: 3/32" = 1'-0"





HWY #7 BLOCK A SOUTH (EXTERIOR SIDE) ELEVATION SCALE: 3/32" = 1'-0"

WEST ELEVATION (REAR) SCALE: 3/32" = 1'-0"

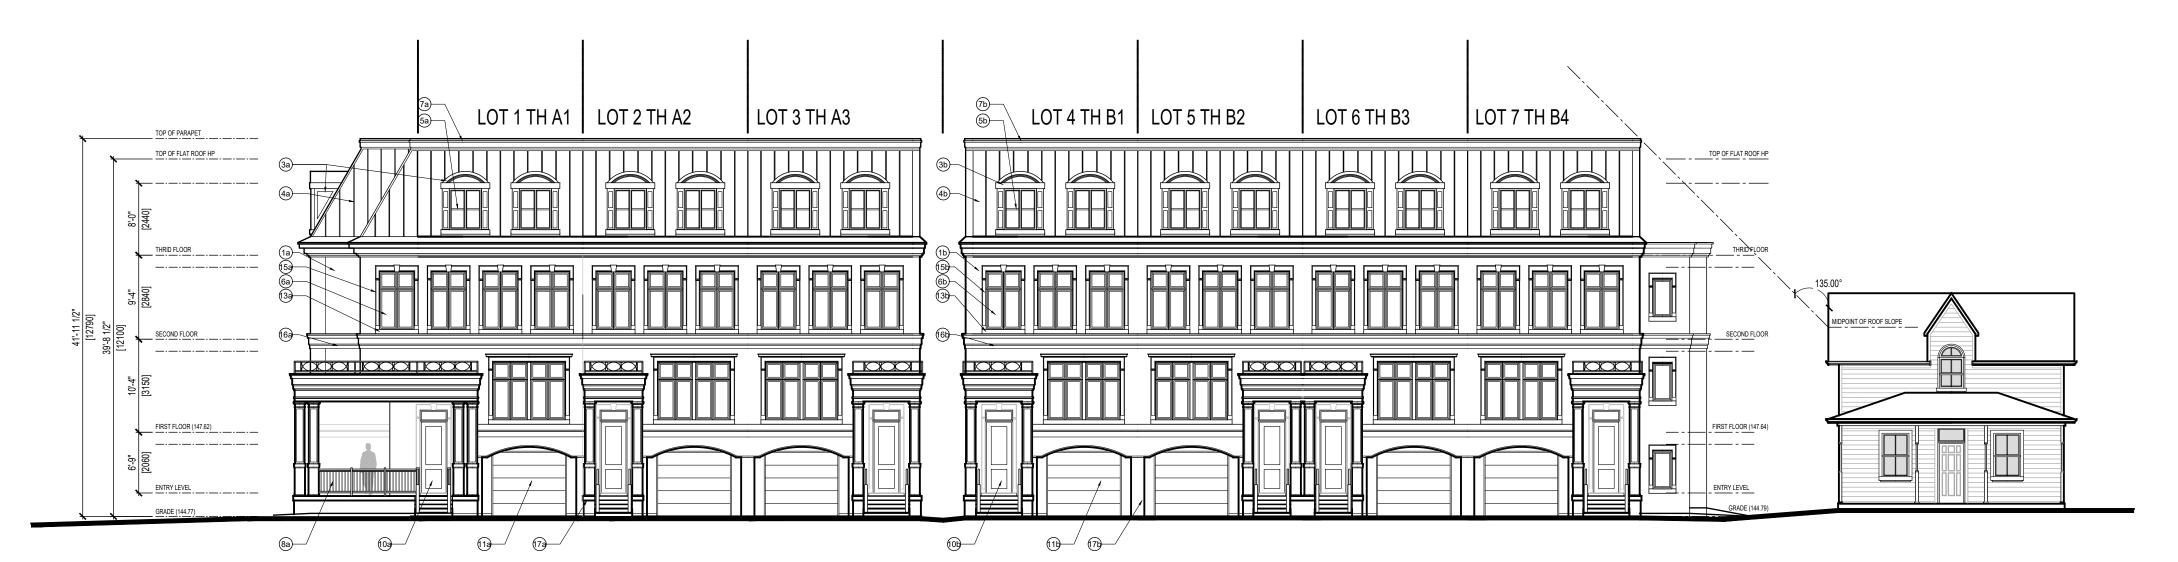

LEGEND 1a) BRICK (COLOUR 1) b BRICK (COLOUR 2) 2a) ALUMINUM CLAD ARCHITECTURAL PANELS (COLOUR 1) 2b) ALUMINUM CLAD ARCHITECTURAL PANELS (COLOUR 2 a) PREFINISHED CEMENT BOARD TRIM (COLOUR 1 b) PREFINISHED CEMENT BOARD TRIM (COLOUR 2) a) PREFINISHED STANDING SEAM METAL ROOF (COLOUR b) PREFINISHED STANDING SEAM METAL ROOF (COLOUR2) 5a) ALUMINUM WINDOWS (COLOUR 1) 5b) ALUMINUM WINDOWS (COLOUR 2) 6a) VINYL WINDOWS (COLOUR 1) 6b) VINYL WINDOWS (COLOUR 2) PREFINISHED METAL FLASHING (COLOUR 1) PREFINISHED METAL FLASHING (COLOUR 2) a) PREFINISHED METAL & GLASS GUARD (COLOUR 1) b) PREFINISHED METAL & GLASS GUARD (COLOUR 2) 0a) FIBREGLASS FRONT DOOR (COLOUR 1) FIBREGLASS FRONT DOOR (COLOUR 2) 1a) FIBREGLASS GARAGE DOOR (COLOUR 1 3a) PRECAST CONCRETE SILL (COLOUR 1) (13b) PRECAST CONCRETE SILL (COLOUR 2) (14a) PREFINISHED RWL (COLOUR 1) (14b) PREFINISHED RWL (COLOUR 2) (15a) PRECAST SURROUND (COLOUR 1) 15b) PRECAST SURROUND (COLOUR 2) 16a) DECORATIVE BANDING (COLOUR 1) (16b) DECORATIVE BANDING (COLOUR 2) 17a) ARCHITECTURAL MASO (COLOUR 1) (17b) ARCHITECTURAL MASO (COLOUR 2)

CONTRACTOR TO VERIFY ALL DIMENSIONS ON THE SITE AND REPORT ANY DISCREPANCY TO THE ARCHITECT BEFORE PROCEEDING WITH THE WORK. ALL DRAWINGS ARE THE PROPERTY OF THE ARCHITECT AND MUST BE RETURNED AT THE COMPLETION OF WORK. HIS DRAWING IS NOT TO BE USED FOR CONSTRUCTION UNTIL REVISION:

LANDSCAPE ARCHITECT: GEOMETRIC STUDIO INC. 2222 TRUSCOTT DRIVE MISSISSAUGA, ON L5J 2A8 647-308-3283 david@geometricstudio.ca

CIVIL ENGINEER: WSP Canada Inc. TORONTO, ON M5V 2L1 647-730-7156 Alex.Williams@wsp.com

2023-09-12 RE-ISSUED FOR ZBA 2023-05-16 RE-ISSUED FOR ZBA 2023-03-31 RE-ISSUED FOR ZBA 2023-02-08 RE-ISSUED FOR ZBA 2022-04-11 RE-ISSUED FOR SPA & ZBA ARRIO ASSOCIATION

ARCHITECTS

GIUSEPPE ARICARI LICENCE 6500 CARICARI LEE ARCHITECTS 113 Miranda Avenue Toronto, ON M6B 3W8 t/ 416 962 9670 f/ 416 962 9671 e/ info@caricarilee.com

CLIENT NAME: KING HOME CONSTRUCTION INC. VAUGHAN, ON L6A 4A8

renzo@innovomatrix.com PROJECT NAME: WALLACE MILLS RESIDENTIAL TH DEVELOPMENT 158/ 166 WALLACE STREET CITY OF VAUGHAN, ONTARIO, L4L 2P4

VAUGHAN APPLICATION #s: OP.17.006, Z17.015, PAC.21.110

CHECKED JC

ELEVATIONS PROJECT NORTH: TRUE NORTH: REVISION NO. AS NOTED SCALE PROJECT NO. 21024 JUNE 2021 DRAWN jc A3.0

WALLACE STREET (EAST) ELEVATION