

Contractor Must Check And Verify All Dimensions On The Job.


Do Not Scale Drawings.

All Drawings, Specifications And Related Documents Are The Copyright Property Of The Architect And Must Be Returned Upon Request. Reproduction Of Drawings, Specifications And Related Documents In Part Or Whole Is Forbidden Without The Architect's Written Permission.

This Drawing Is Not To Be Used For Construction Until Signed By The Architect.

Date:

CONSTRUCTION TRUE NORTH NORTH

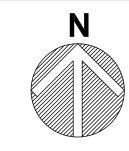



PROJECT:

ADDITION AND RENOVATION


28 JANESVILLE RD.

THORNHILL, ONTARIO

DRAWIN

PROPOSED BASEMENT & GROUND FLOOR PLANS



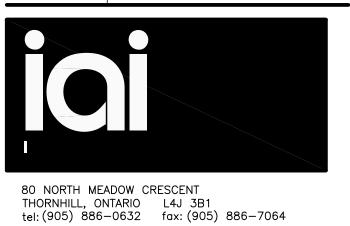

tel: (905) 886-0632 fax: (905) 886-7064 email: richard@idelsarchitect.com


	SCALE	SEE DRAWING
	DRAWN	AG
	CHECKED	RI
	DATE	JUNE 2023
,		

PROJECT NO.


SHEET NO.

23.12 **A**

1 GROUND FLOOR PLAN
A4 SCALE: 1/4"=1'-0"

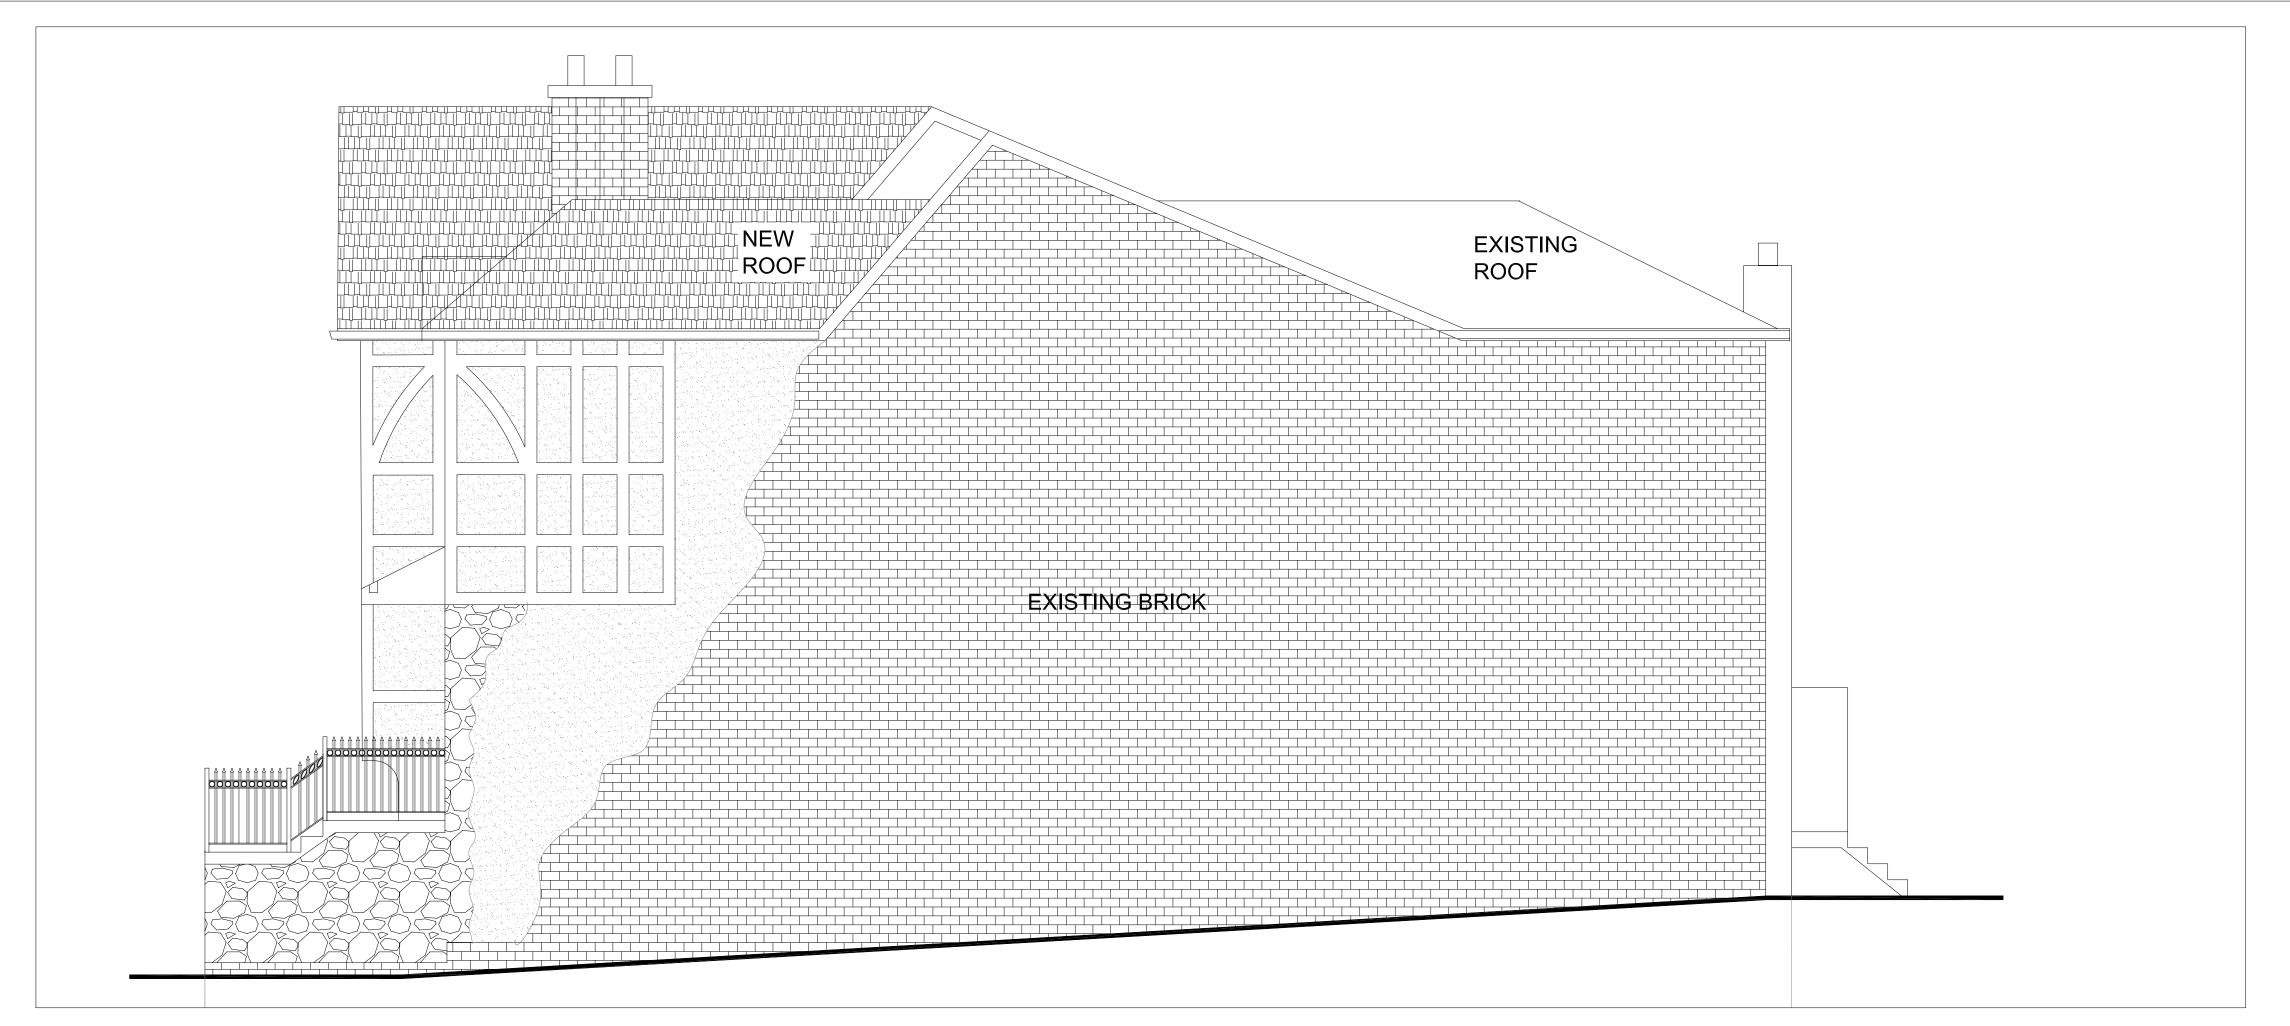

2 SIDE (EAST) ELEVATION

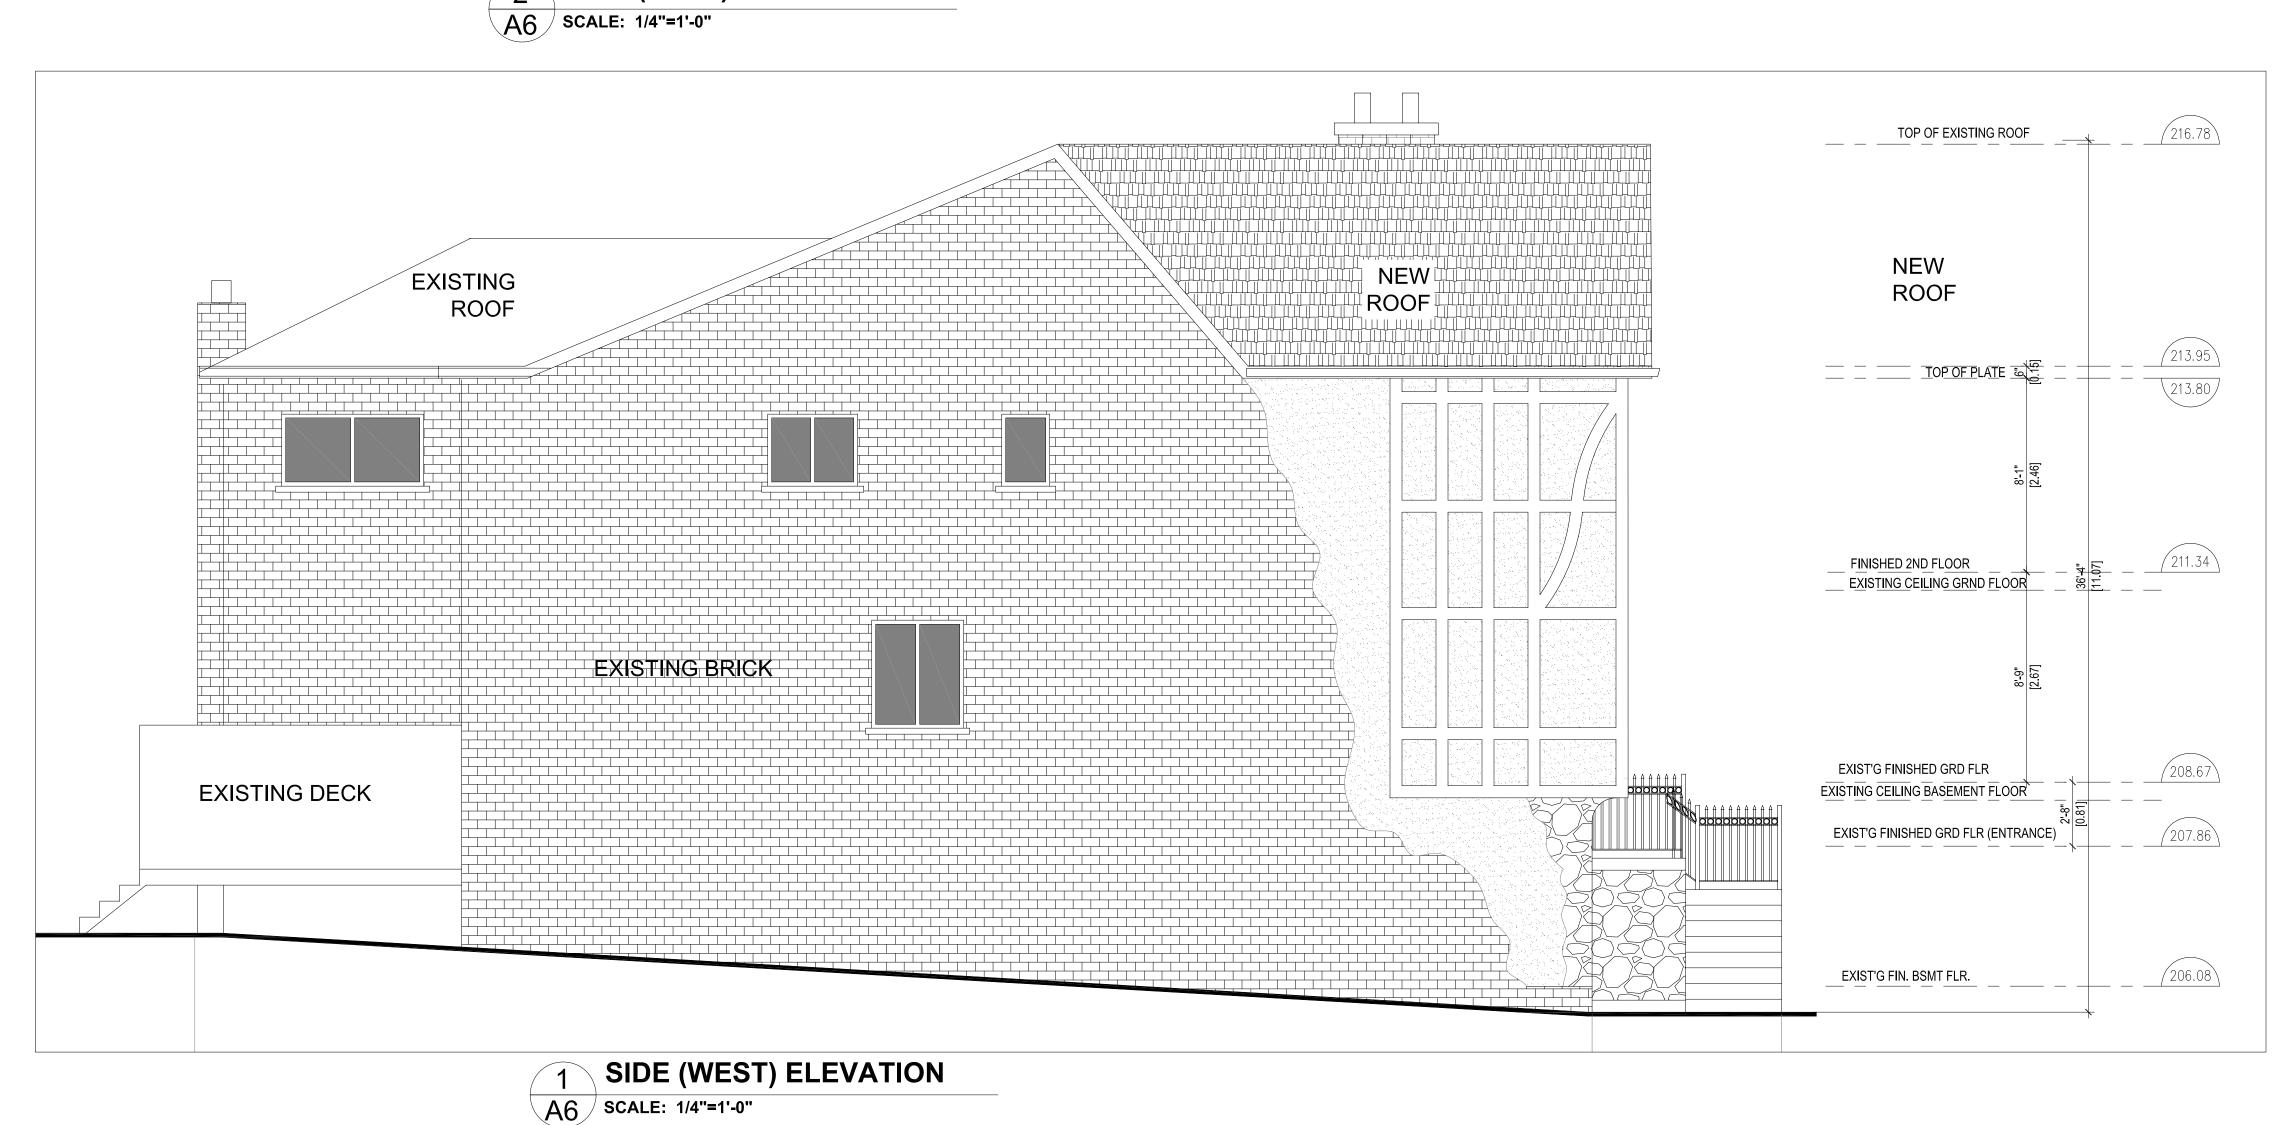

#	REVISION /ISSUE	DATE
1	ISSUED FOR OWNER REVIEW	SEPT 07, 2023
2	ISSUED FOR OWNER REVIEW	OCT 13, 2023

Contractor Must Check And Verify All Dimensions On The Job.

Do Not Scale Drawings.

All Drawings, Specifications And Related Documents Are The Copyright Property Of The Architect And Must Be Returned Upon Request. Reproduction Of Drawings, Specifications And Related Documents In Part Or Whole Is Forbidden Without The Architect's Written Permission.

This Drawing Is Not To Be Used For Construction Until Signed By The Architect.


CONSTRUCTION TRUE NORTH NORTH

PROJECT: ADDITION AND RENOVATION 28 JANESVILLE RD. THORNHILL, ONTARIO

DRAWING

PROPOSED ELEVATIONS



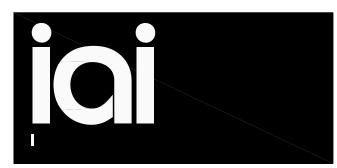



80 NORTH MEADOW CRESCENT THORNHILL, ONTARIO L4J 3B1 tel:(905) 886-0632 fax:(905) 886-7064 email: richard@idelsarchitect.com


SCALE	SEE DRAWING
DRAWN	AG
CHECKED	RI
DATE	JUNE 2023

PROJECT NO.

SHEET NO.

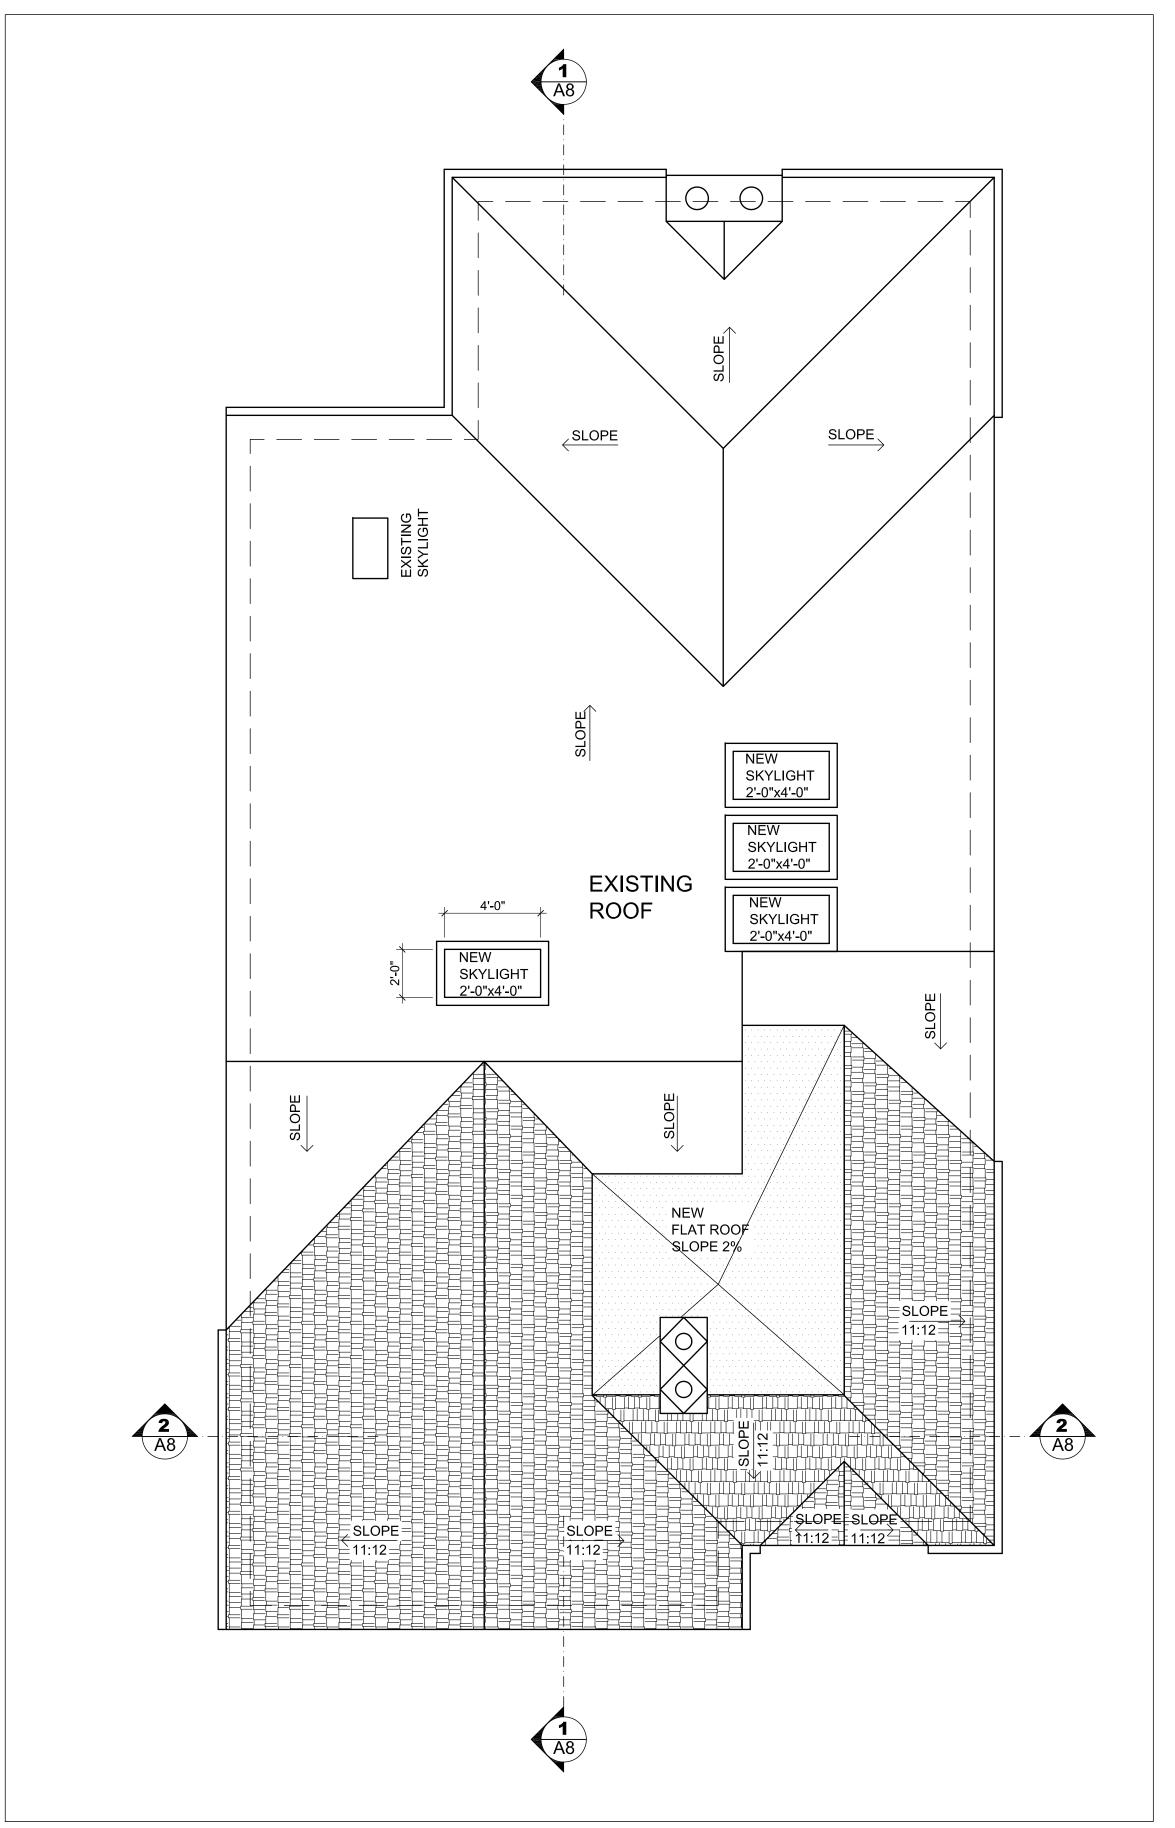

 

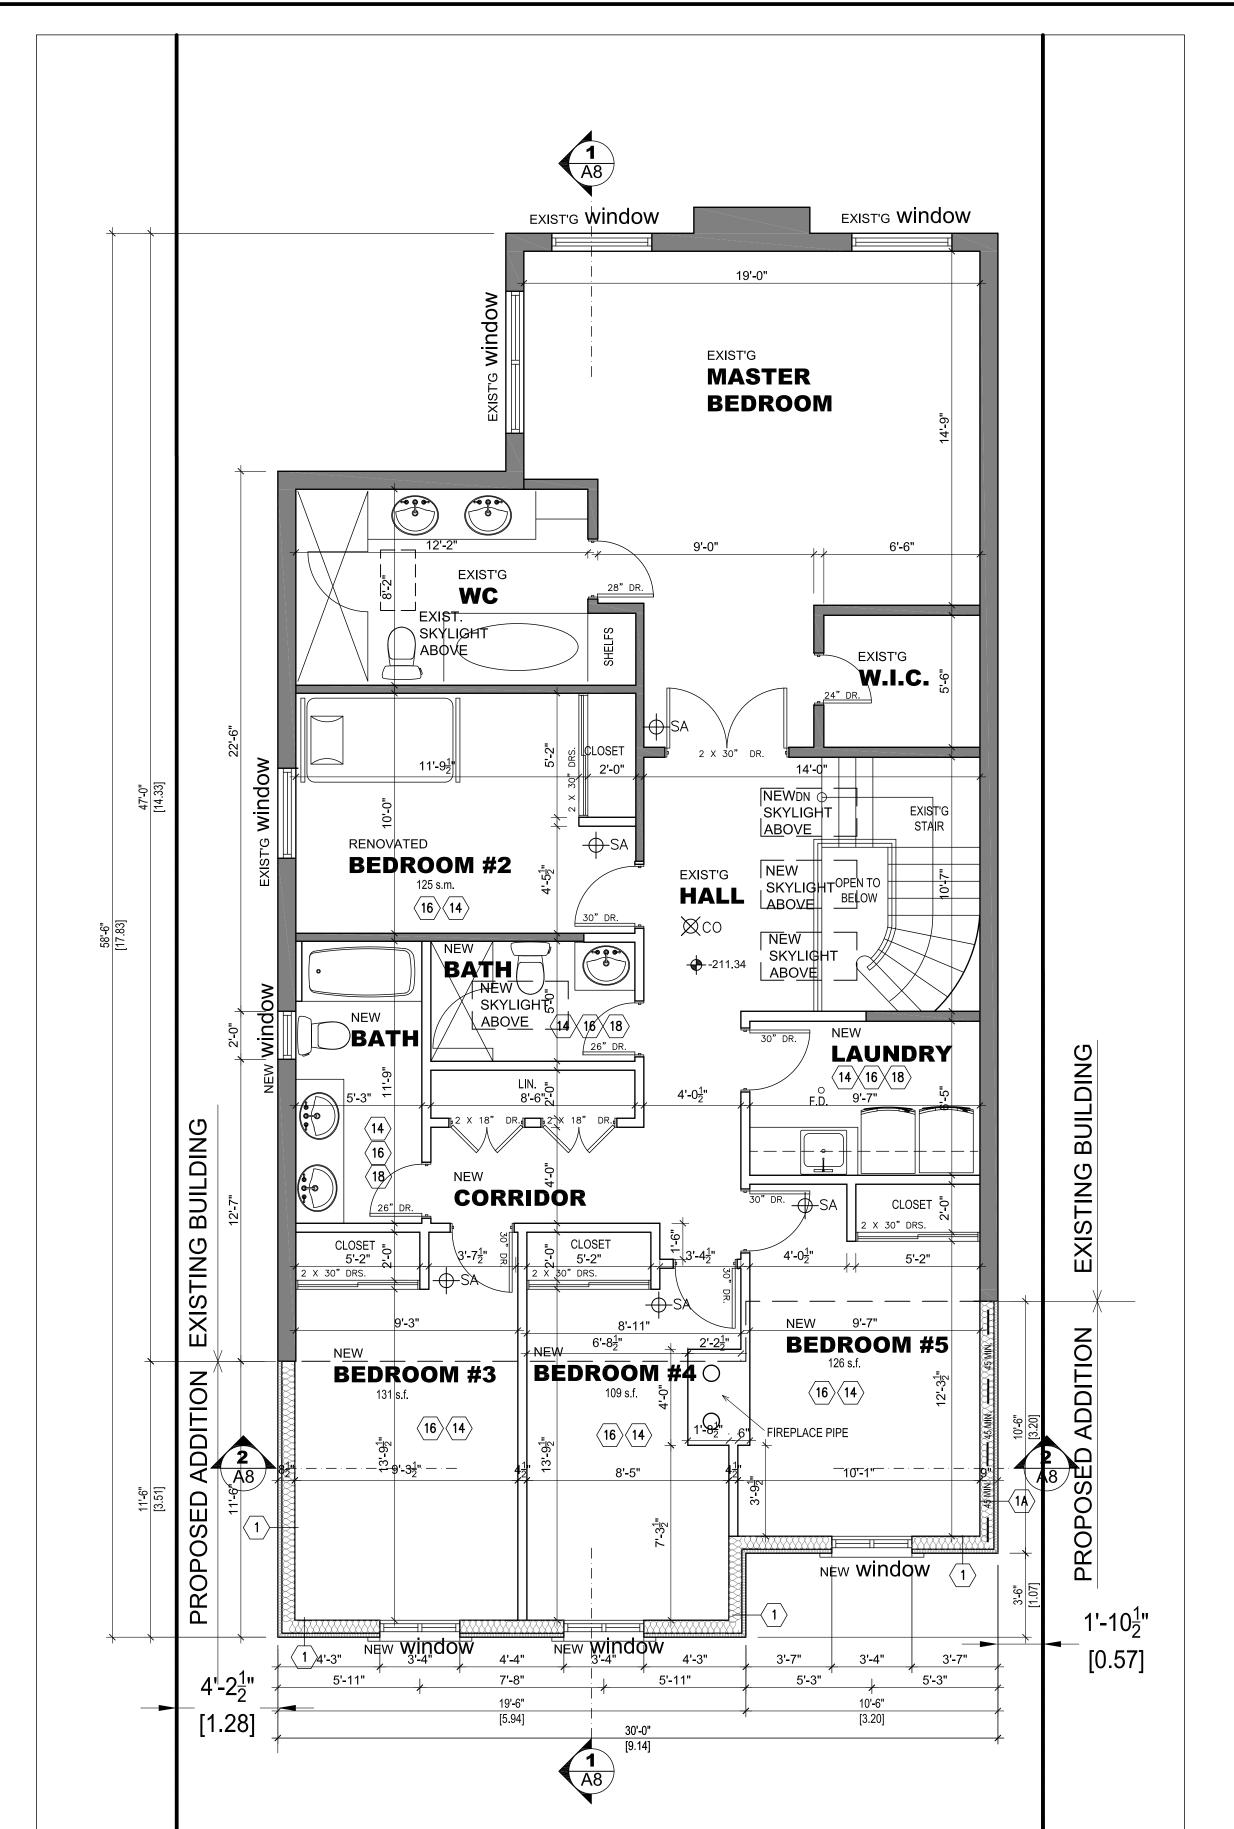

SECOND FLOOR PLAN A5 SCALE: 1/4"=1'-0"

ALL SITE CONDITIONS TO BE SITE VERIFIED BY CONTRACTOR PRIOR TO CONSTRUCTION. ANY STRUCTURAL NOTATIONS ON ARCHITECTURAL DRAWINGS ARE FOR REFERENCE ONLY. FOR STRUCTURE REFER TO STRUCTURAL DRAWINGS

CONTRACTOR TO COORDINATE ALL STRUCTURAL BEAMS, COLUMNS ETC. FROM STRUCTURAL DRAWINGS WITH ARCHITECTURAL ELEMENTS. INFORM THE ARCHITECT OF ANY DESCREPANCY BEFORE CONSTRUCTION.

NOTE: ALL SHOP DRAWINGS FOR: PRECAST, STAIRS AND WINDOWS TO BE REVIEWED IN DETAIL BY ARCHITECT. THE MANUFACTURERS MUST OBTAIN SIGNED REVIEW PRIOR TO FABRICATION

ROOF PLAN

A5 SCALE: 1/4"=1'-0"

ALL DOOR HEIGHTS AND WINDOW OPENING ORIENTATIONS TO BE VERIFIED WITH THE OWNER REGARDLESS ARCHITECT'S NOTATION.

SEPT 07, 2023 2 ISSUED FOR OWNER REVIEW

REVISION /ISSUE

1 ISSUED FOR OWNER REVIEW

DATE


Contractor Must Check And Verify All Dimensions On The Job.


Do Not Scale Drawings.

All Drawings, Specifications And Related Documents Are The Copyright Property Of The Architect And Must Be Returned Upon Request. Reproduction Of Drawings, Specifications And Related Documents In Part Or Whole Is Forbidden Without The Architect's Written Permission.

This Drawing Is Not To Be Used For Construction Until Signed By The Architect.

CONSTRUCTION | TRUE NORTH NORTH

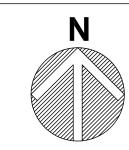

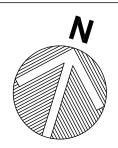


PROJECT: ADDITION AND RENOVATION 28 JANESVILLE RD.

THORNHILL, ONTARIO

PROPOSED SECOND FLOOR & ROOF PLANS



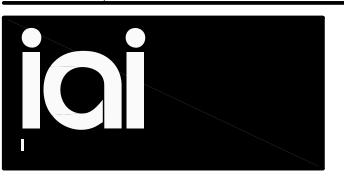


80 NORTH MEADOW CRESCENT THORNHILL, ONTARIO L4J 3B1 tel: (905) 886-0632 fax: (905) 886-7064 email: richard@idelsarchitect.com

	SCALE	SEE DRAWING
	DRAWN	AG
	CHECKED	RI
	DATE	JUNE 2023

PROJECT NO.

SHEET NO.

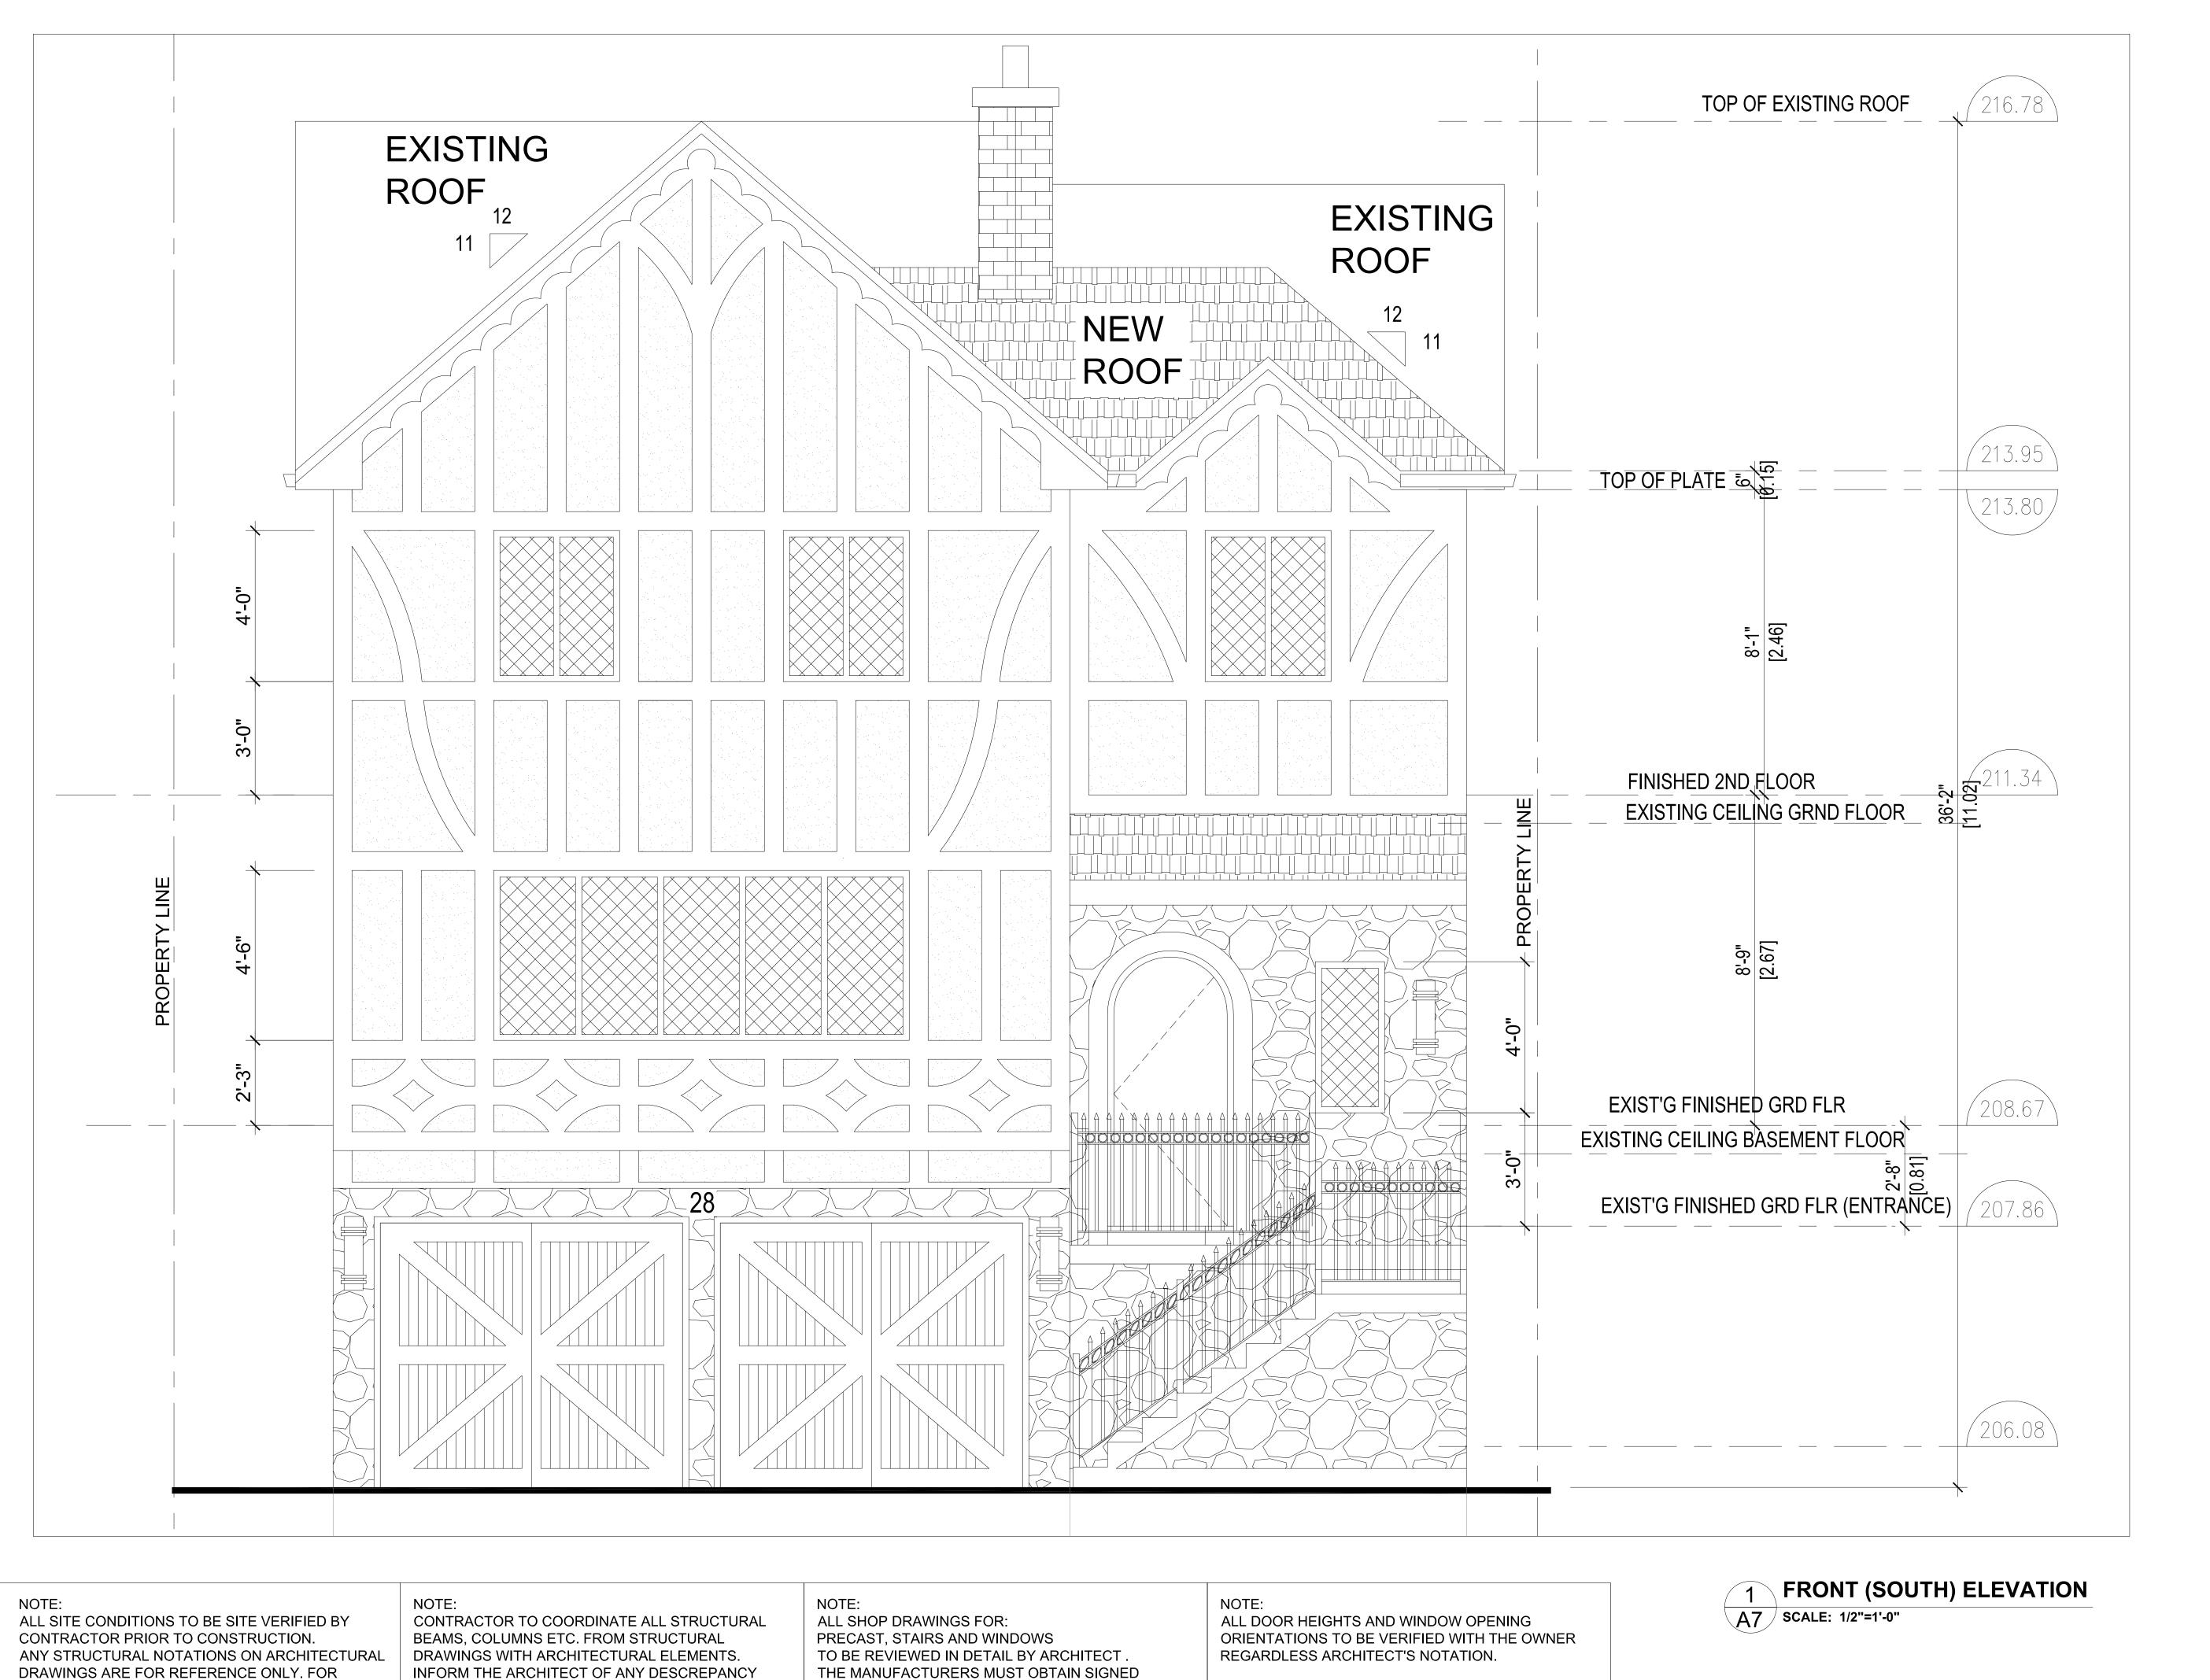

REVISION /ISSUE DATE 1 ISSUED FOR OWNER REVIEW SEPT 07, 2023 2 ISSUED FOR OWNER REVIEW

> Contractor Must Check And Verify All Dimensions On The Job.

Do Not Scale Drawings.

All Drawings, Specifications And Related Documents Are The Copyright Property Of The Architect And Must Be Returned Upon Request. Reproduction Of Drawings, Specifications And Related Documents In Part Or Whole Is Forbidden Without The Architect's Written Permission.

This Drawing Is Not To Be Used For Construction Until Signed By The


CONSTRUCTION | TRUE NORTH NORTH

PROJECT: ADDITION AND RENOVATION 28 JANESVILLE RD. THORNHILL, ONTARIO

DRAWING

FRONT ELEVATION



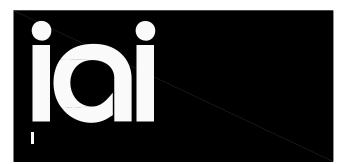

80 NORTH MEADOW CRESCENT THORNHILL, ONTARIO L4J 3B1 tel: (905) 886-0632 fax: (905) 886-7064 email: richard@idelsarchitect.com

	SCALE	SEE DRAWING
	DRAWN	AG
	CHECKED	RI
	DATE	JUNE 2023

PROJECT NO.

SHEET NO.

THE MANUFACTURERS MUST OBTAIN SIGNED REVIEW PRIOR TO FABRICATION

BEFORE CONSTRUCTION.



