



RECEIVED

By Christine Vigneault at 11:52 am, May 10, 2024

\*Revised plan provided to address zoning comments

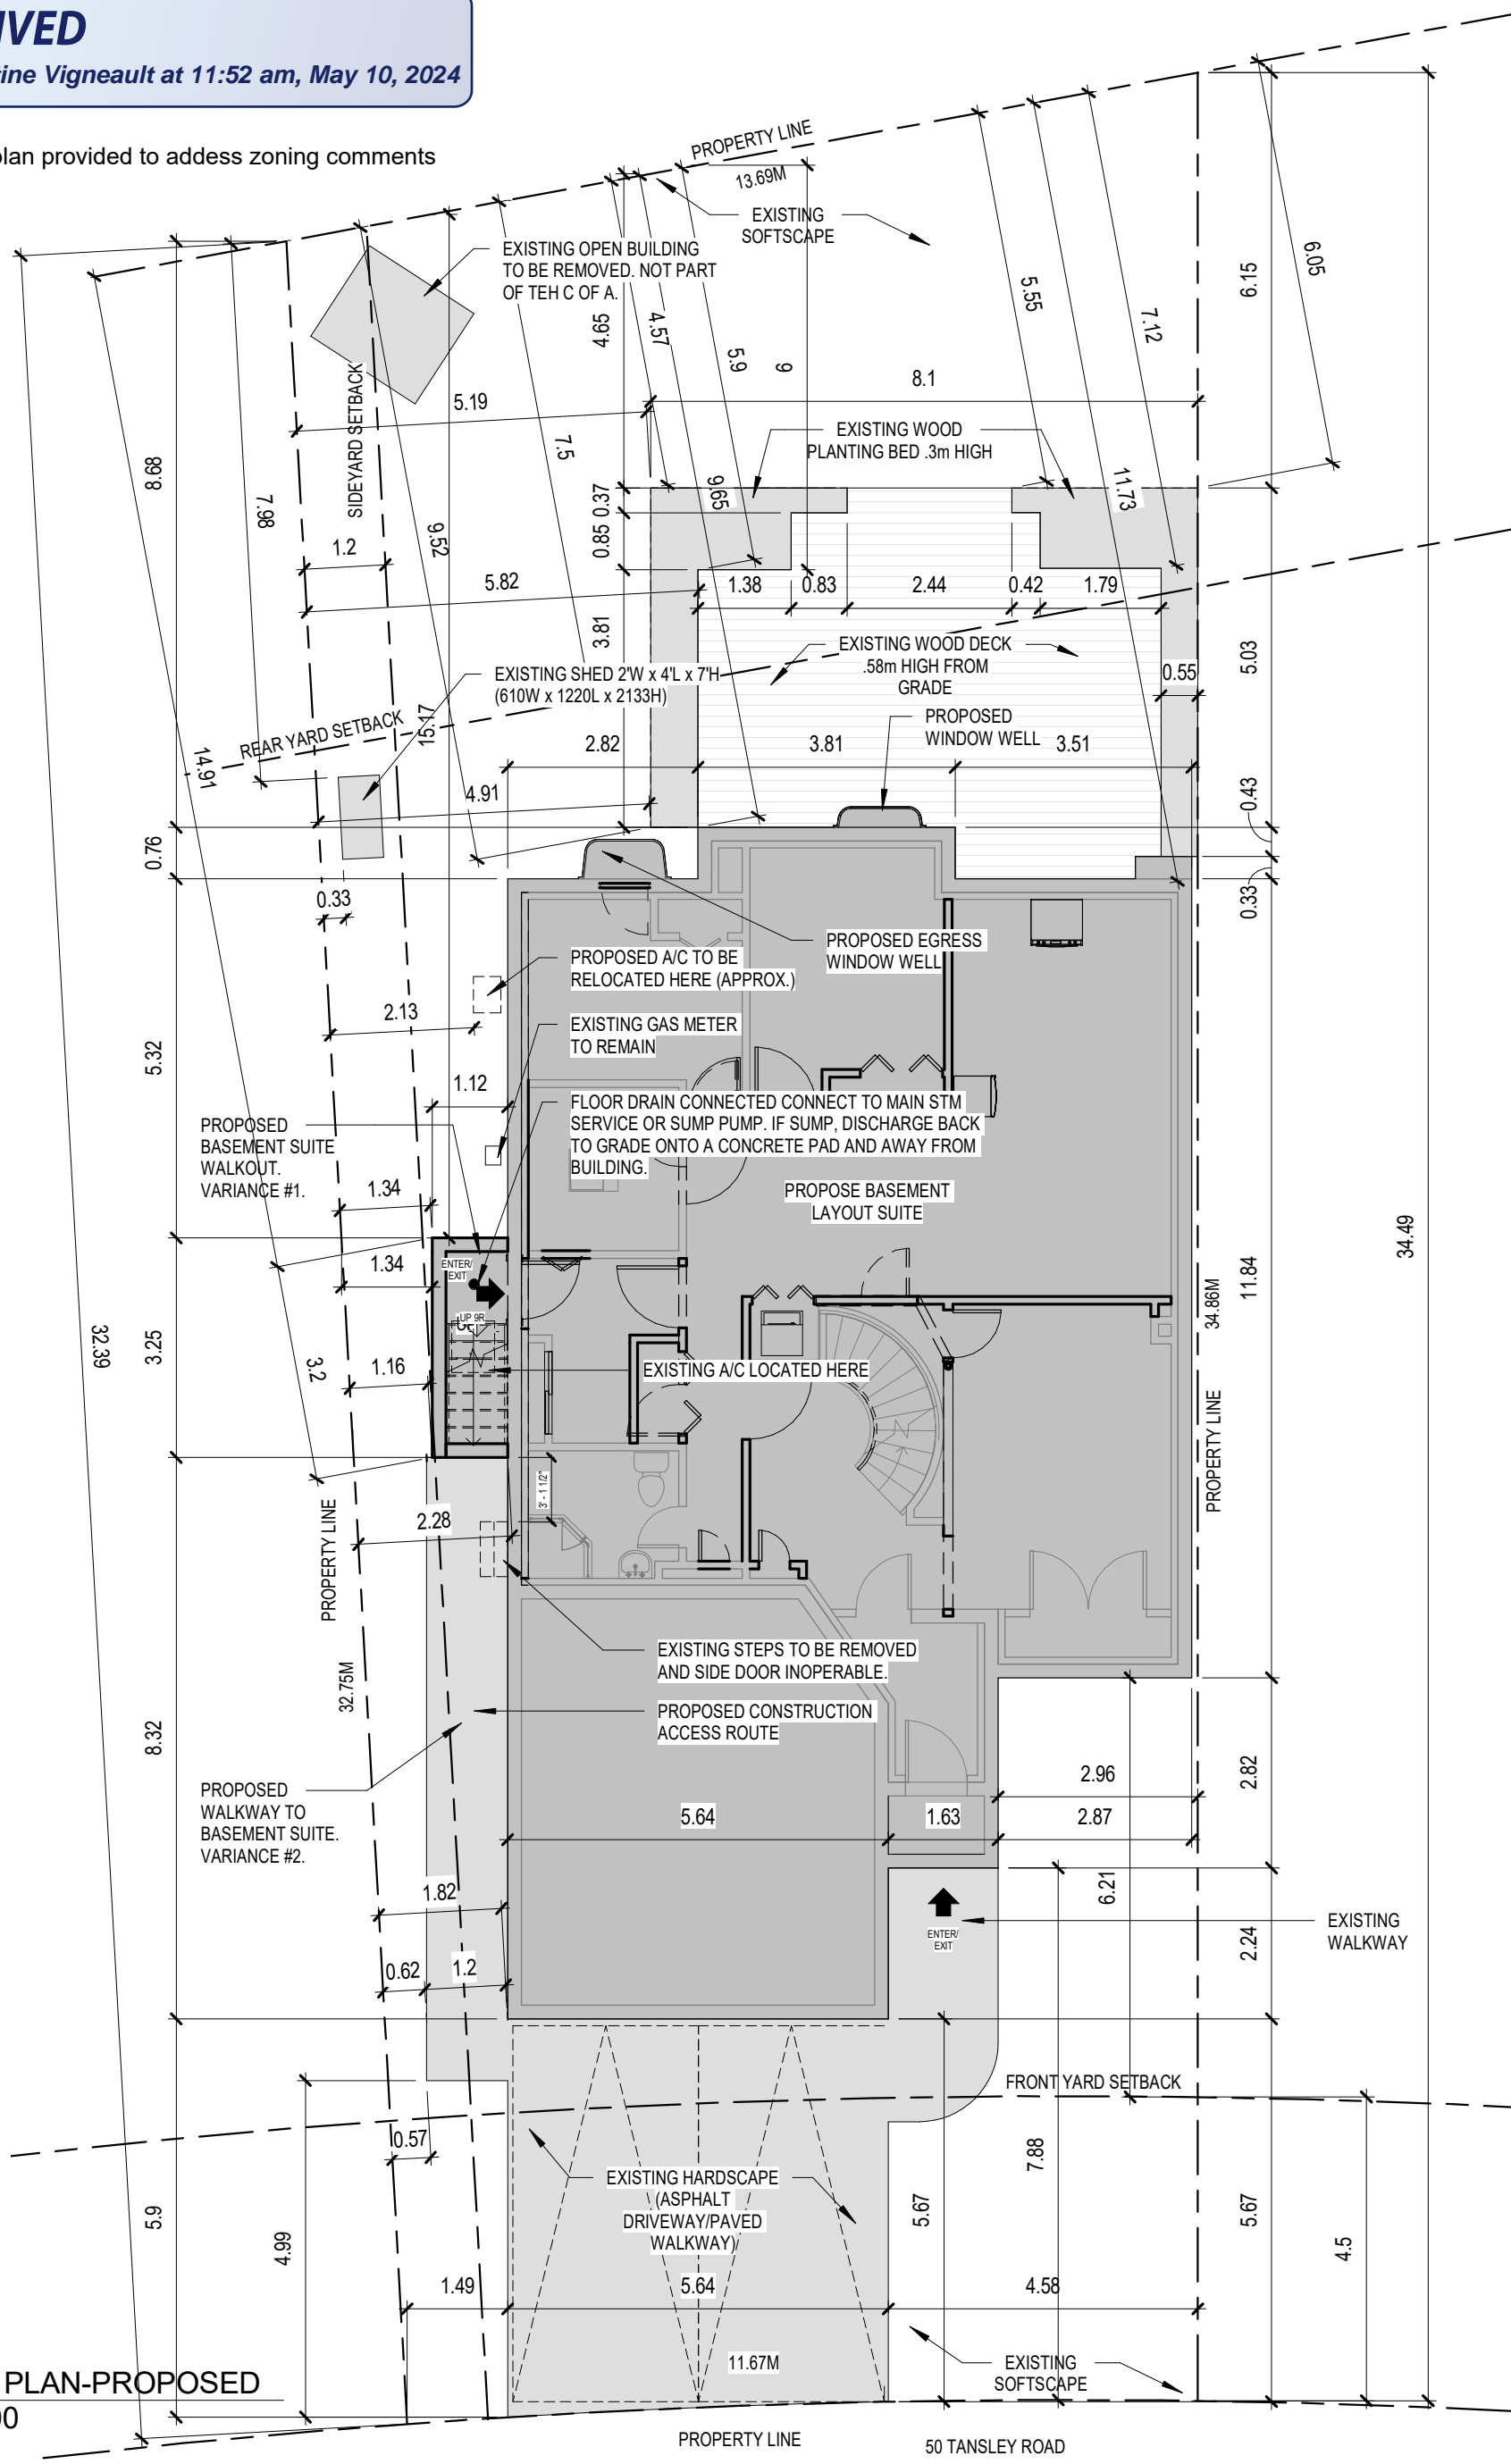

1 SITE PLAN-PROPOSED  
1 : 100
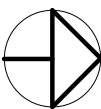
<div>Drawing Name :</div> <div></div> <div>TRUE NORTH</div>	<div>Drawing Name :</div> <div>SITE PLAN</div>		<div>vizion media inc.</div> <div>Architectural Consulting</div> <div>11 Bateman Court, Whitby L1P1 E5</div>					<div>Project :</div> <div>LEGAL BASEMENT APARTMENT</div>	
								<div>50 TANSLEY ROAD, THORNHILL, ON L4J 3H6</div>	
	<div>Proj no. :</div> <div>VMI-376</div>	<div>Checked by :</div> <div>RM</div>	6		2024-02-26	ISSUED FOR C of A		RM	<div>Drawing No :</div> <div>A100</div>
	<div>Drawn by :</div> <div>RM</div>	<div>Scale :</div> <div>1 : 100</div>	2		2023-08-03	ISSUED FOR CLARIFICATION		RM	
			1		2023-04-17	ISSUED FOR PERMIT		RM	
		<div>Issue:</div>	<div>Rev:</div>	<div>Date:</div>	<div>Issue / Revision:</div>	<div>By</div>			