


LESTER B. PEARSON STREET

72.01(M)  
72.68(P1)  
72.03(P2)

PIN 03347 - 0118

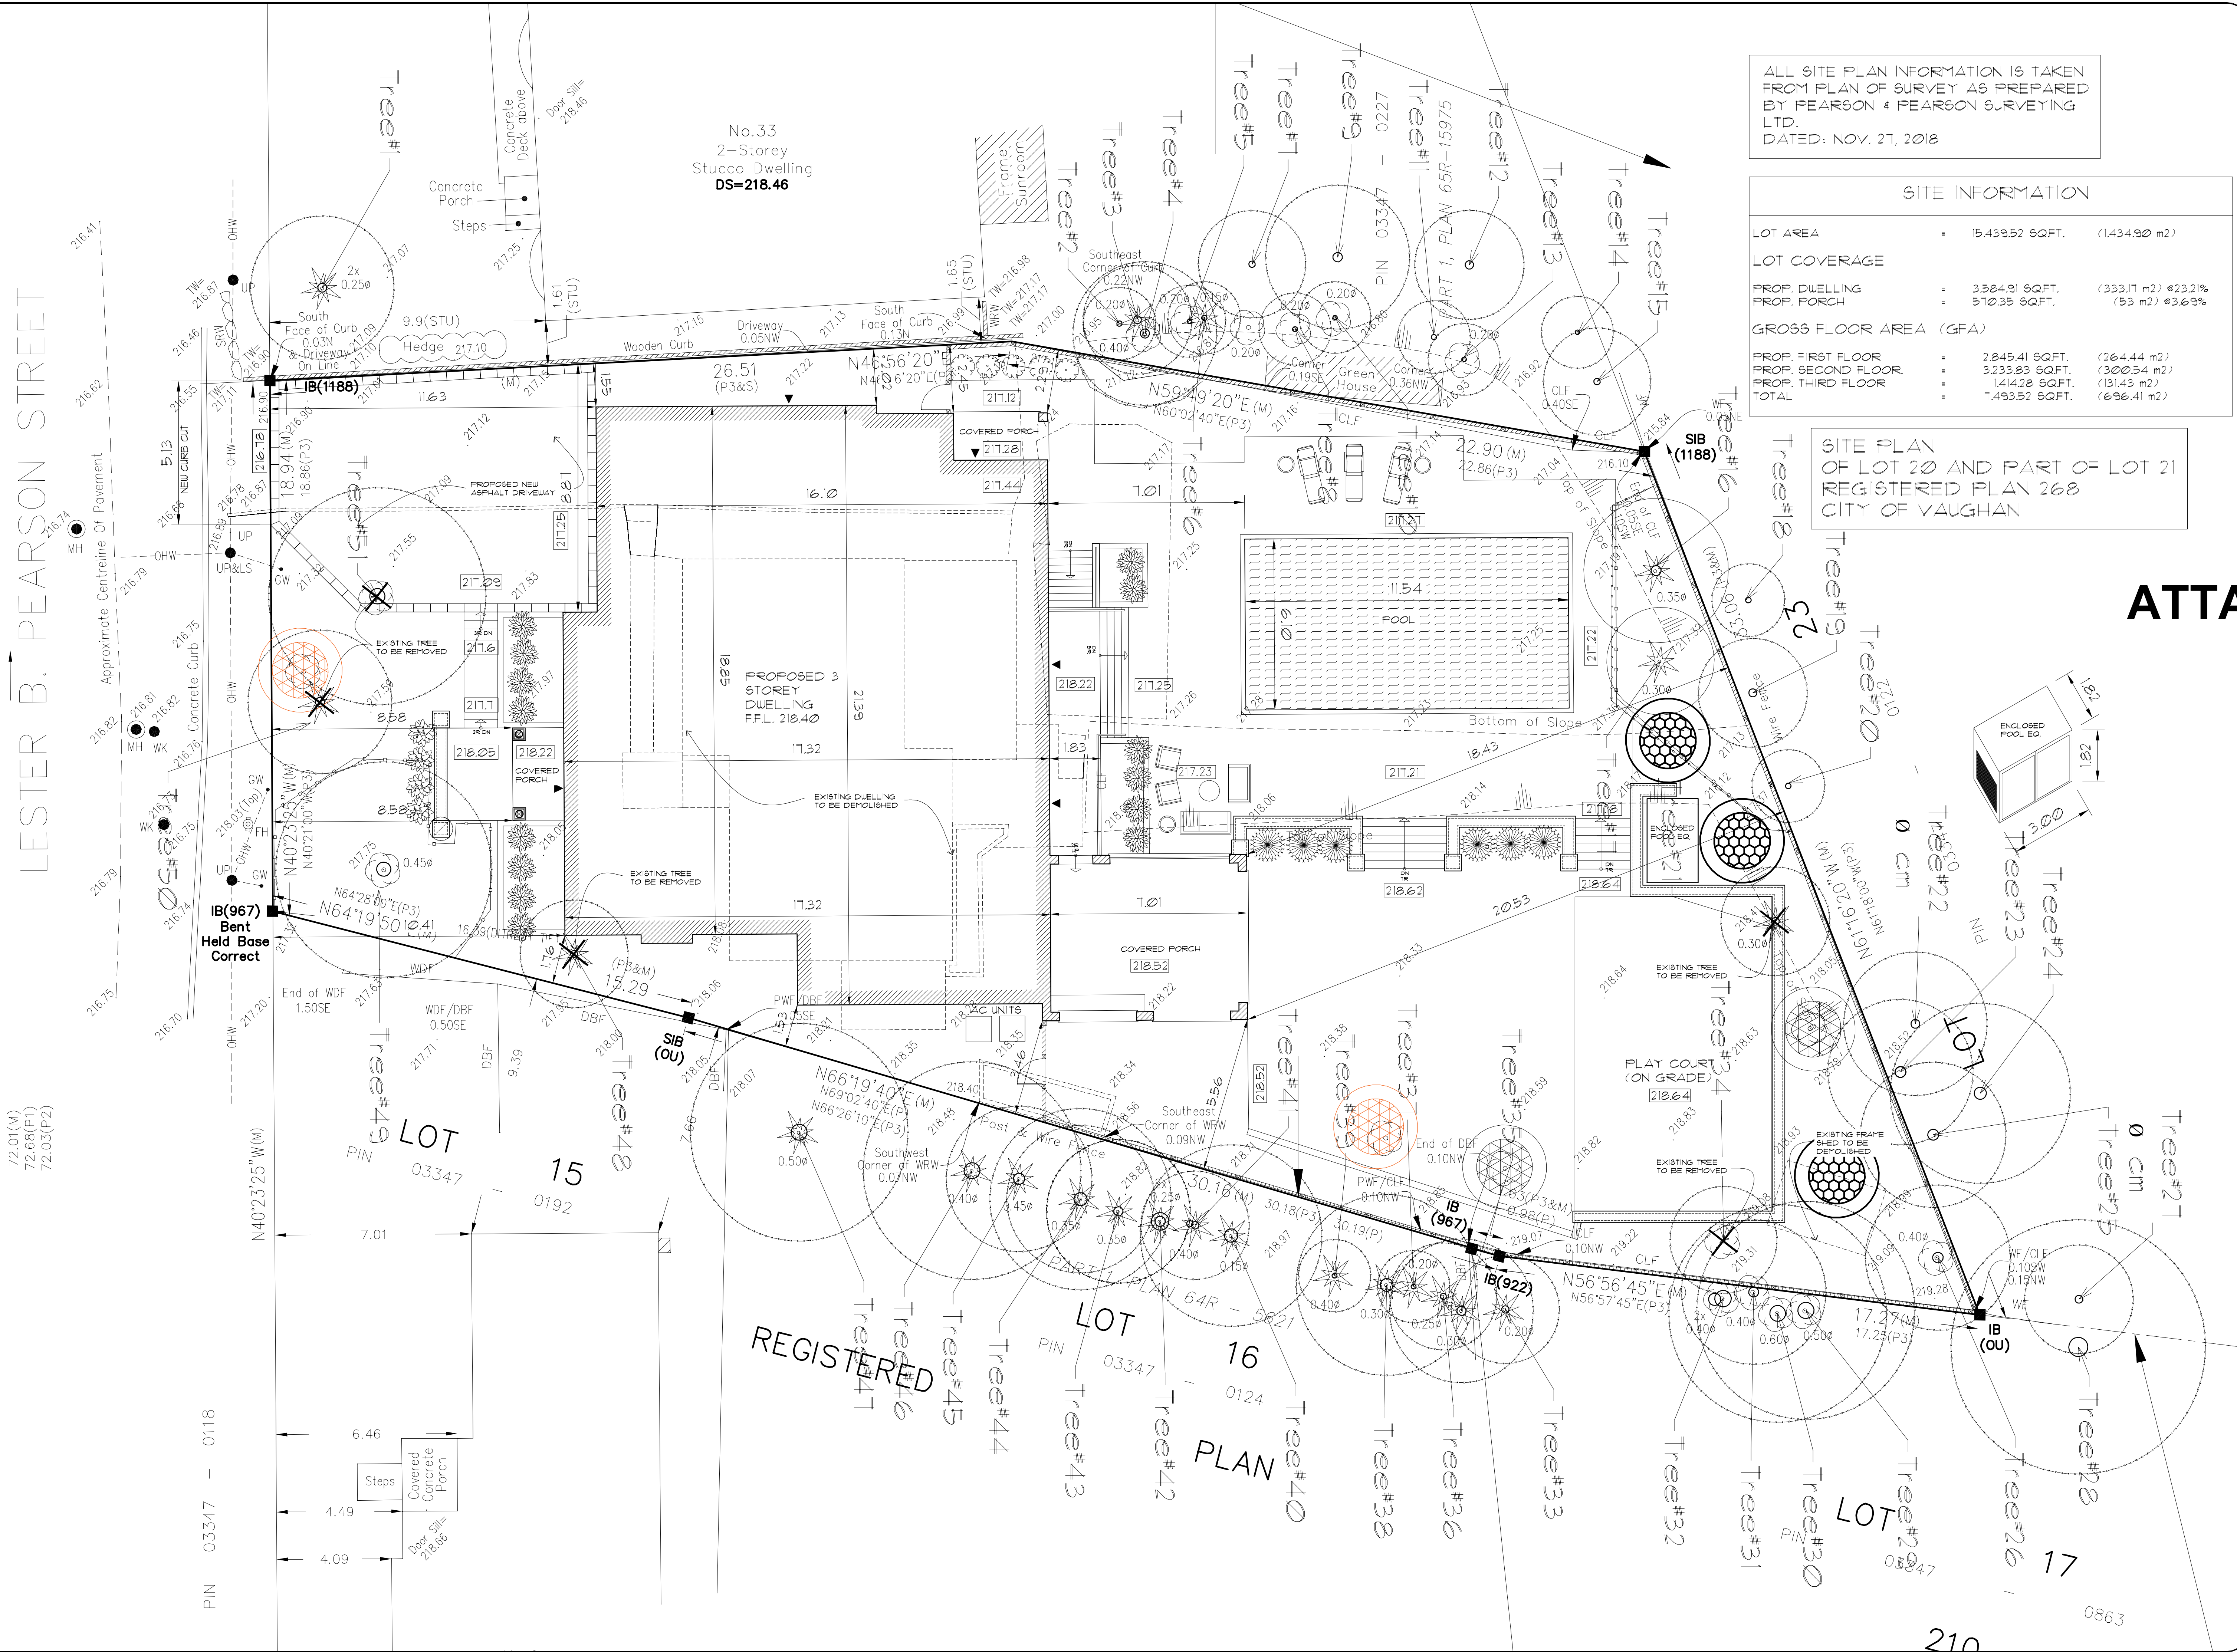

ALL SITE PLAN INFORMATION IS TAKEN FROM PLAN OF SURVEY AS PREPARED BY PEARSON & PEARSON SURVEYING LTD. DATED: NOV. 27, 2018

SITE INFORMATION		
LOT AREA	=	15,439.52 SQFT. (1,434.90 m <sup>2</sup> )
LOT COVERAGE		
PROP. DWELLING	=	3,584.91 SQFT. (333.17 m <sup>2</sup> ) @23.21%
PROP. PORCH	=	510.35 SQFT. (53 m <sup>2</sup> ) @3.69%
GROSS FLOOR AREA (GFA)		
PROP. FIRST FLOOR	=	2,845.41 SQFT. (264.44 m <sup>2</sup> )
PROP. SECOND FLOOR	=	3,233.23 SQFT. (300.54 m <sup>2</sup> )
PROP. THIRD FLOOR	=	1,414.28 SQFT. (131.43 m <sup>2</sup> )
TOTAL	=	7,493.52 SQFT. (696.41 m <sup>2</sup> )

SITE PLAN OF LOT 20 AND PART OF LOT 21 REGISTERED PLAN 268 CITY OF VAUGHAN


## ATTACHMENT 2



ARCHITECTURAL SEAL: STRUCTURAL SEAL:

ALL DRAWINGS ARE THE PROPERTY OF GEORGIO LOLOS DESIGN INC. AND THEY ARE NOT TO BE REPRODUCED IN WHOLE OR IN PART WITHOUT WRITTEN CONSENT FROM THE DESIGNER. CONTRACTOR TO CHECK AND VERIFY ALL DIMENSIONS BEFORE COMMENCING WORK AND TO REPORT ANY DISCREPANCIES TO THE DESIGNER. DO NOT SCALE DRAWINGS.

CONSULTING DESIGN BY:  
**Georgio Lolos Design Inc.**  
A Division of Delta Design

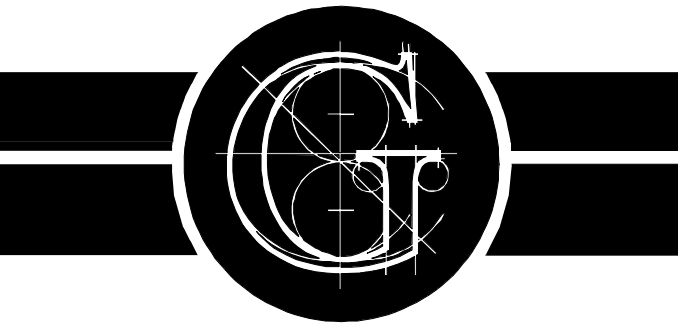

**Distinctive & Innovative Design**

220-11 DUNCAN MILL RD  
TORONTO, ONTARIO  
M3B 3J8  
TEL: (416) 635-5108  
FAX: (416) 794-1198  
glolos@glolosdesigns.com

**BATTAGLIA ARCHITECT INC.**

8888 KEELE ST. UNIT 8 TEL: (905) 508-2168  
CONCORD, ONT. FAX: (416) 848-7961  
L4K 2N2

PROPOSED 3 STOREY DWELLING FOR:  
**ADAMKOWSKI-DE FAVERI RESIDENCE**  
21 LESTER B. PEARSON ST.  
VAUGHAN, ONTARIO

SITE PLAN		
DRAWN BY: D. POVEDA	CHECKED BY: G.L.	SHEET S.P.
DATE FEB. 2019	SCALE 1:100	FILE 19-06