



FRONT (WEST) ELEVATION

A3.0 SCALE: 1:100

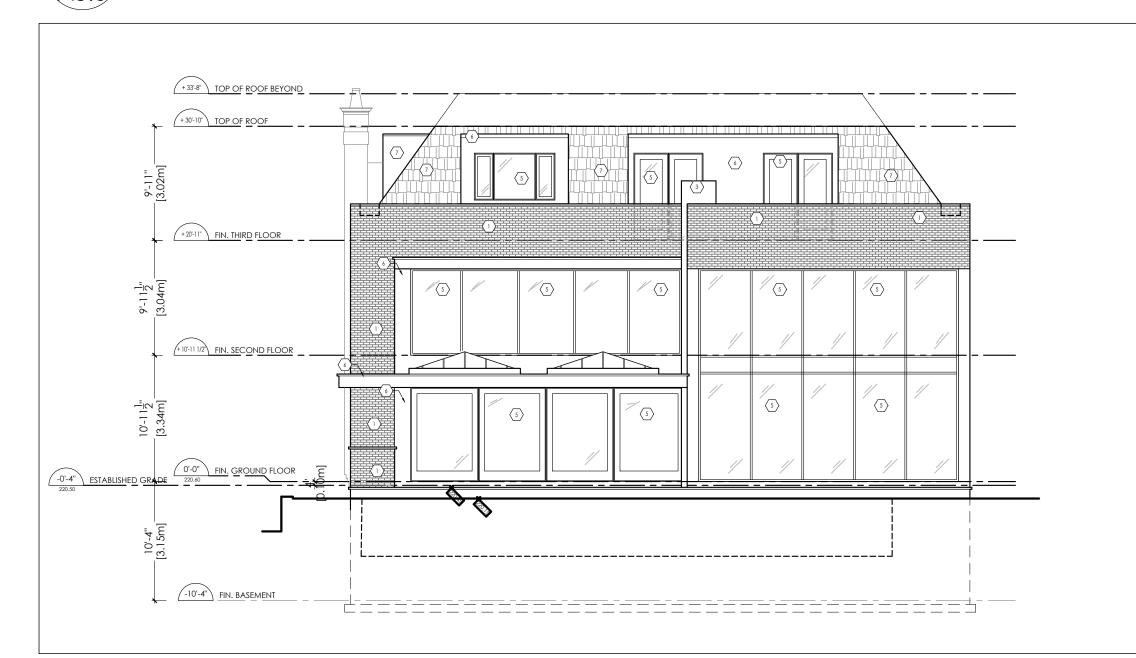


REAR (EAST) ELEVATION

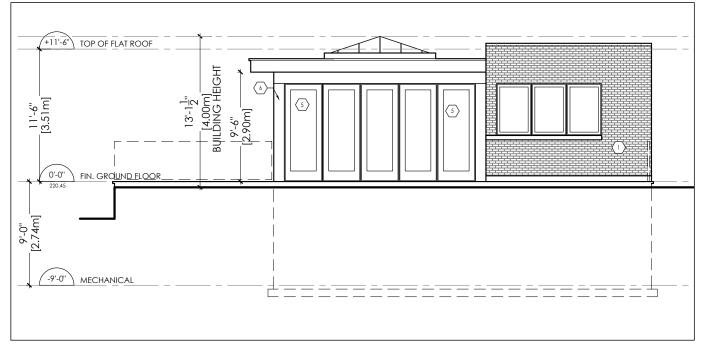


CABANA FRONT ELEVATION SCALE: 1:100

LEGEND □ DARK GREY BRICK 2 BUFF/BEIGE BRICK (3) INDIANA BUFF LIMESTONE 4 PAINTED WOOD TRIM-DARK CHARCOAL $^{\odot}$ aluminum clad windows/doors - dark charcoal 6 ALUMINUM PANEL- DARK CHARCOAL

DARK GREY SLATE ROOF

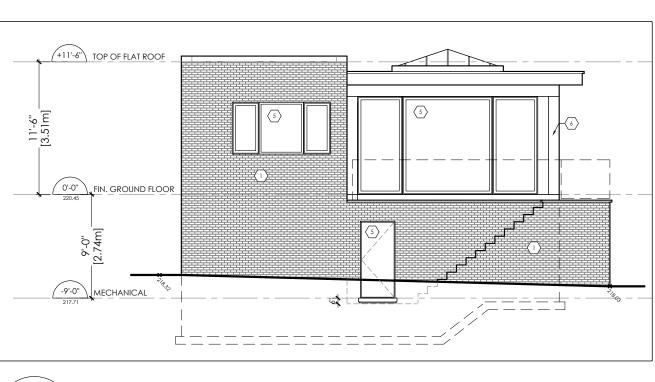

CABANA REAR ELEVATION SCALE: 1:100

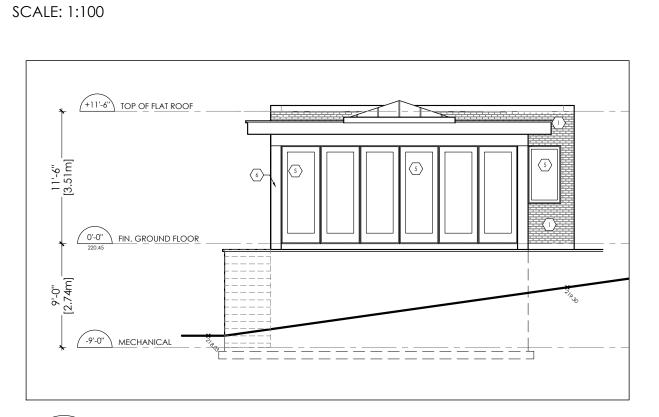

0'-0" FIN. GROUND FLOOR

220.60

- 0'-4" FIN. BASEMENT



+20-11" FIN. THIRD FLOOR

+10-11 1/2 FIN. SECOND FLOOR


SIDE (SOUTH) ELEVATION

SIDE (NORTH) ELEVATION

SCALE: 1:100

+20-11" FIN, THIRD FLOOR W

+ 10-11 1/2 FIN. SECOND FLOOR

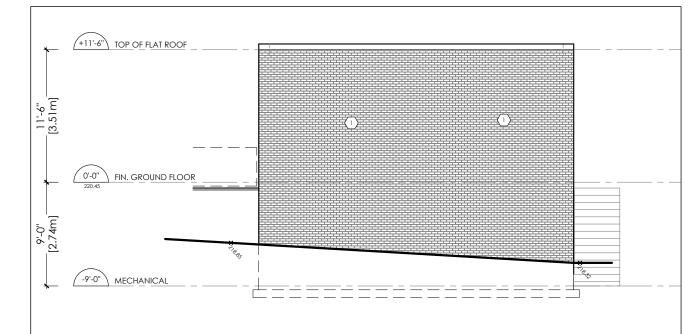

SOUTH ELEVATION SCALE: 1:100 A3.0

The Architect is not responsible for the accuracy of survey, structural, mechanical, electrical, etc. engineering information shown on the drawing. Refer to the appropriate engineering drawings before proceeding with work.

Contractor shall check all dimensions on the work and report any discrepancy to the Architect before proceeding. Construction must conform to all applicable Codes and Requirements of Authorities having Jurisdiction.

All drawings, specifications and related documents are the copyright property of the Architect and must be returned upon request. Reproduction of drawings, specifications and related documents in part or whole is forbidden without the Architect's

This drawing is not to be scaled.

This drawing is not to be used for construction unless signed by the Architect.

Issued for Construction

No. Revision Date

SPA SUBMISSION 3 31/07/2020 SPA SUBMISSION 2 27/04/2020 SPA SUBMISSION 21/10/2019 Date d/m/y No. Issued For

Drawing Title

ELEVATIONS

Project

PRIVATE RESIDENCE

45 NAPIER STREET KLEINBURG, ONTARIO



RICHARD WENGLE

102 Avenue Road Toronto, Ontario M5R 2H3 T: (416) 787-7575 / F: (416) 787-0635 e-mail: mail@rwainc.ca



Scale: Drawn by: NT Checked by: RW Project No.: 1752

ATTACHMENT 4

A3.0