


FIRST FLOOR PLAN  
282.2 M2 (3038 SF) ADDITION  
8.8 M2 (95 SF) LINK  
60.3 M2 (649 SF) HERITAGE HOUSE

DRAWING NOTES

No	Date	Description	By
REVISIONS			
These drawings shall not be scaled. The Contractor shall verify all dimensions, datums, and levels prior to beginning the Work. All errors and omissions to be reported immediately to the Architect. Variations and modifications to work shown on this drawing shall not be carried out without the written consent of the Architect. This drawing is the exclusive property of the Architect and shall not be reproduced without the Architect's permission.			
7	15 FEB/21	ISSUED FOR SPA	BA
6	08 DEC/20	ISSUED FOR SPA	BA
5	06 FEB/19	RAMP LOCATION REVISED	BA
4	02 MAY/18	ISSUED FOR REVIEW	BA
3	27 APR/18	ISSUED FOR REVIEW	BA
2	22 JAN/18	ISSUED FOR REVIEW	BA
1	19 OCT/17	ISSUED FOR REVIEW	BA

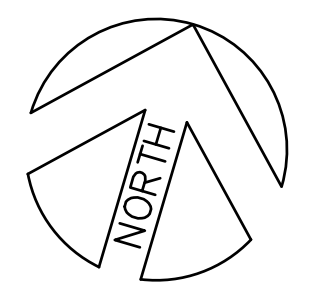


This drawing is not to be used for construction until signed by the Architect.	
Date	OCTOBER 2017
Drawn	BA
Checked	
Approved	
CAD Version	AUTOCAD 2018

Brian Awde Architect Inc.  
628 Cummer Avenue North York  
Ontario M2K 2M8  
Tel: (416) 226-5183 Fax: (416) 226-3266  
e-mail: brianawde@sympatico.ca



Project	
7714 YONGE STREET VAUGHAN ONTARIO	
Drawing Name	
PRELIMINARY MAIN FLOOR PLAN	
Scale	1/4" = 1'-0"
Project No	16.17
Revision No	7
Drawing No	SK-2

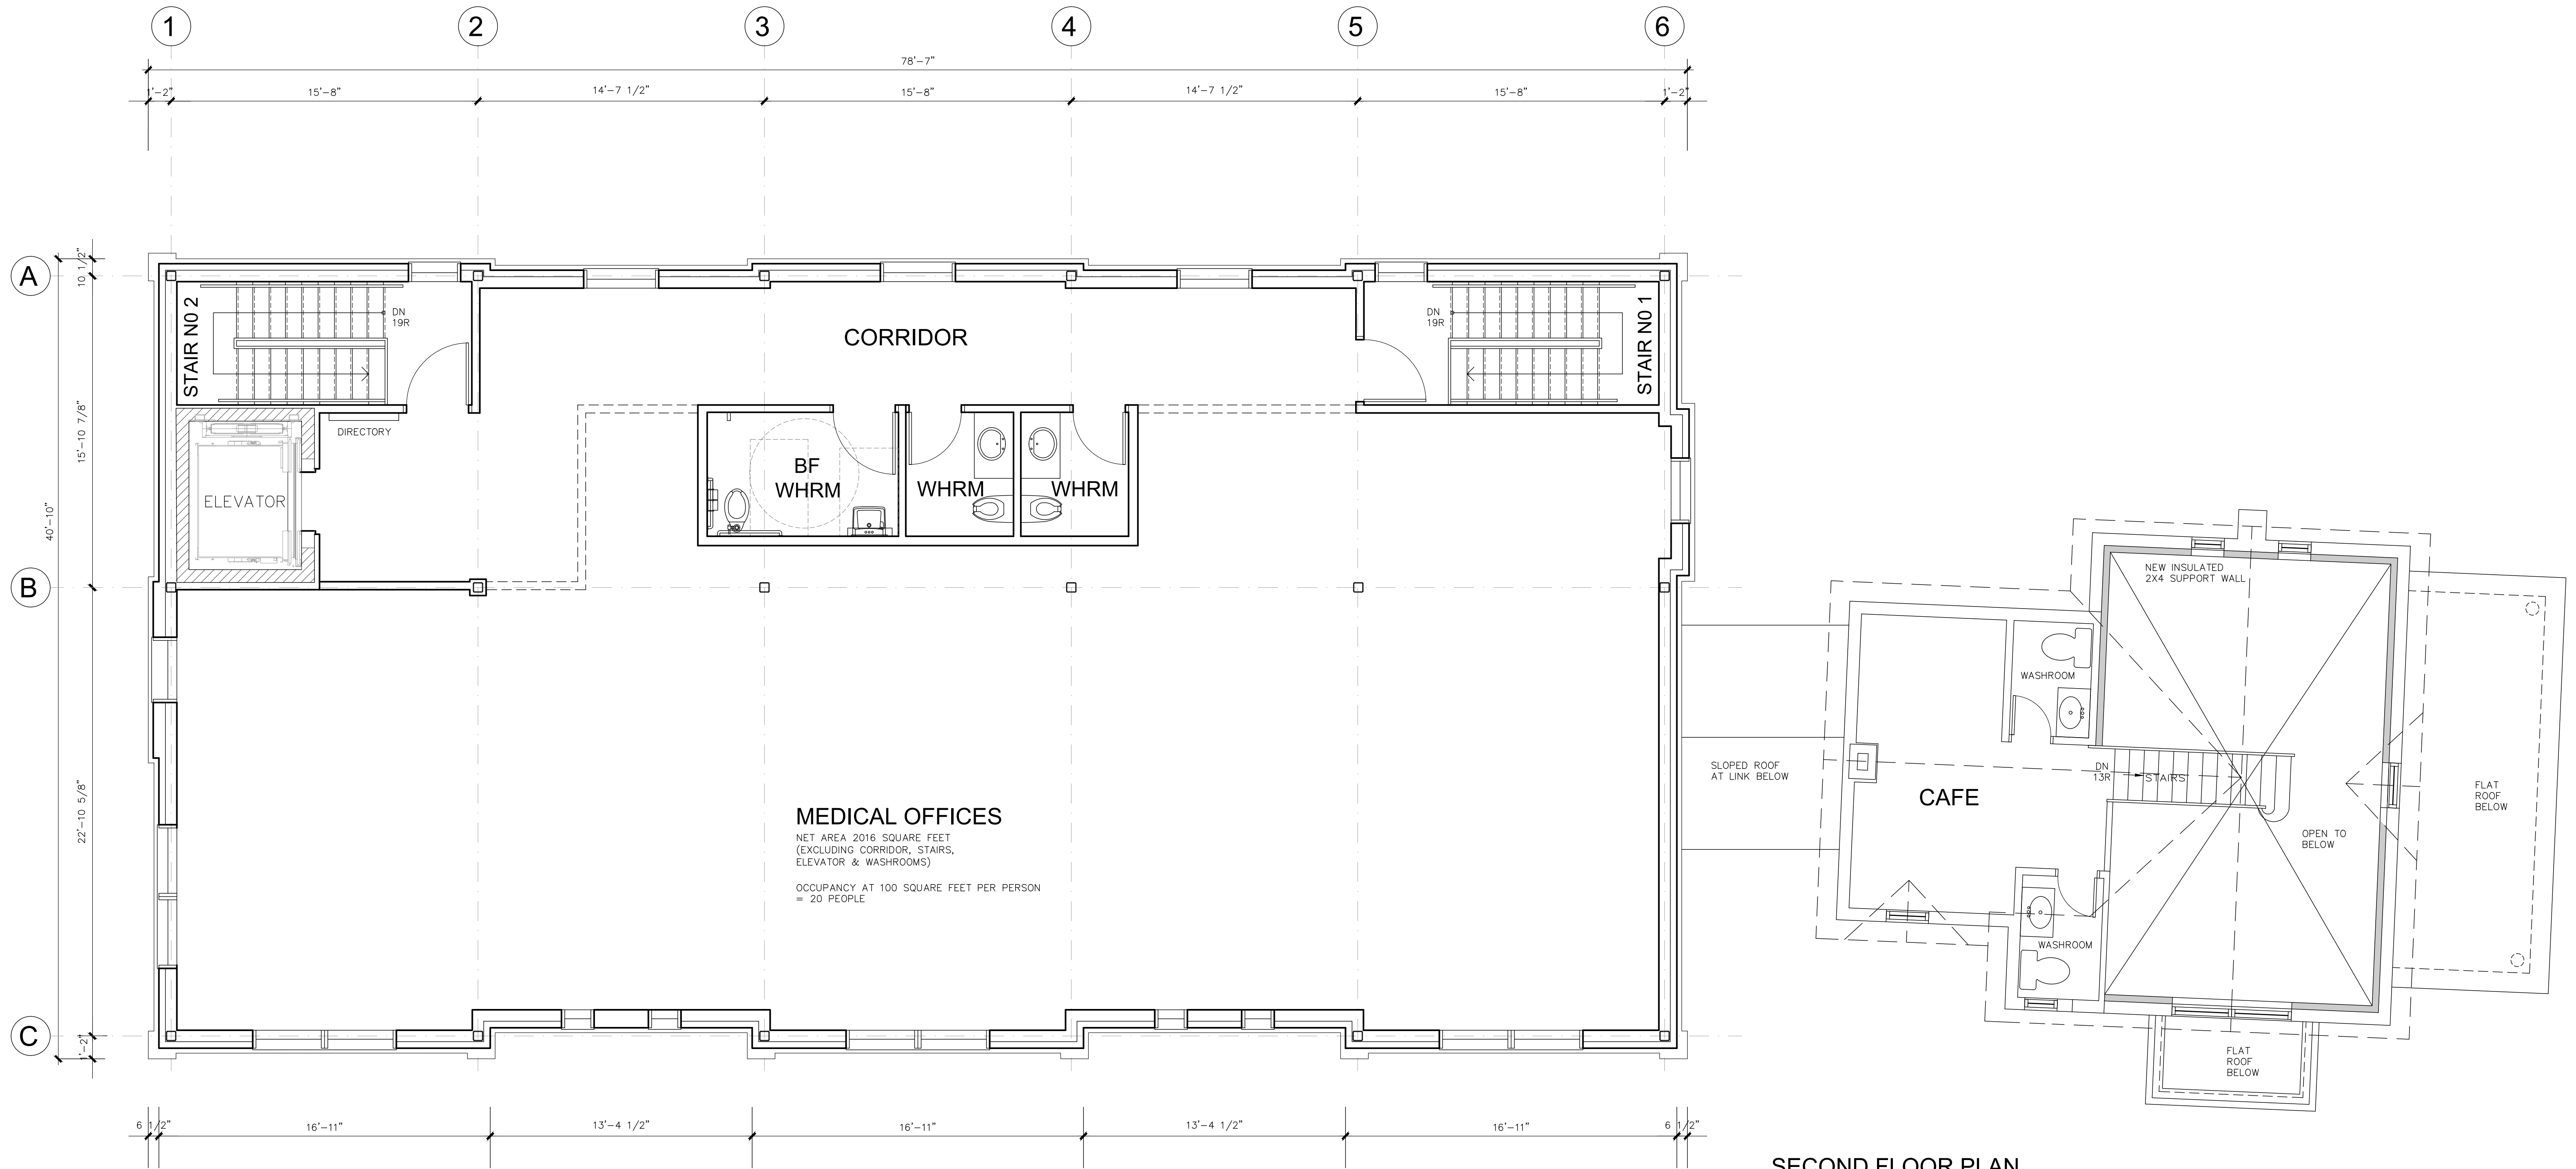

SECOND FLOOR PLAN  
285.6 M2 (3074 SF) ADDITION  
22.3 M2 (240 SF) HERITAGE HOUSE

DRAWING NOTES

No	Date	Description	By
REVISIONS			
These drawings shall not be scaled. The Contractor shall verify all dimensions, datums, and levels prior to beginning the Work. All errors and omissions to be reported immediately to the Architect. Variations and modifications to work shown on this drawing shall not be carried out without the written consent of the Architect. This drawing is the exclusive property of the Architect and shall not be reproduced without the Architect's permission.			
5	15 FEB/21	ISSUED FOR SPA	BA
4	08 DEC/20	ISSUED FOR SPA	BA
3	02 MAY/18	ISSUED FOR REVIEW	BA
2	22 JAN/18	ISSUED FOR REVIEW	BA
1	19 OCT/17	ISSUED FOR REVIEW	BA



This drawing is not to be used for construction until signed by the Architect.
Date
OCTOBER 2017
Drawn
BA
Checked
Approved
CAD Version
AUTOCAD 2018

**Brian Awde Architect Inc.**  
628 Cummer Avenue North York  
Ontario M2K 2M8  
Tel: (416) 226-5183 Fax: (416) 226-3266  
e-mail: brianawde@sympatco.ca

**napa designgroup**  
47 Loweswater Ave.  
Unionville, Ontario, L3R 7W8  
napadesign@rogers.com  
416 930-6337

Project	7714 YONGE STREET VAUGHAN ONTARIO
Drawing Name	PRELIMINARY 2ND FLOOR PLAN
Scale	1/4" = 1'-0"
Project No	16.17
Revision No	SK-3