


Proposed Phase 1 Existing Depot



Overall East Elevation

Vertical Metal Shadow Wall Panel - "Cool Birch White"

Proposed Phase 2 (Future) Proposed Phase 1

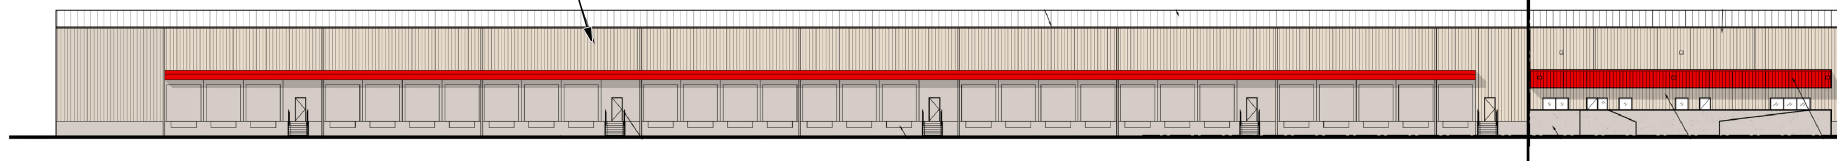


Partial East Elevation Phase 2

Proposed Phase 2 (Future)


Proposed Phase 1

Metal Roofing - Galvalume

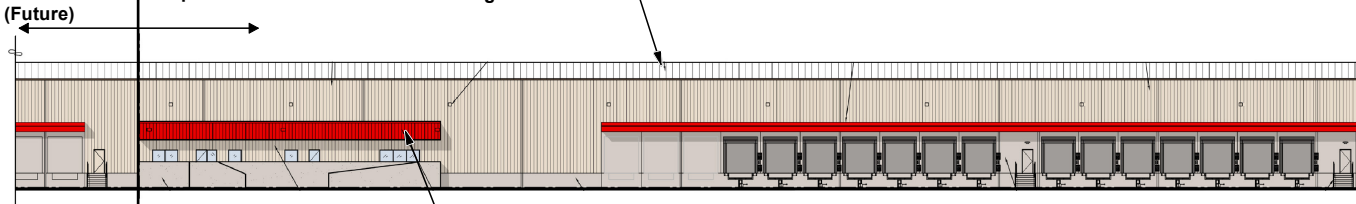


Metal Roofing - Costco Red

Partial East Elevation Phase 1

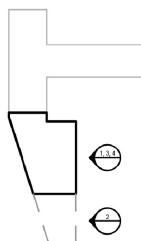

Proposed Phase 1 Existing Depot

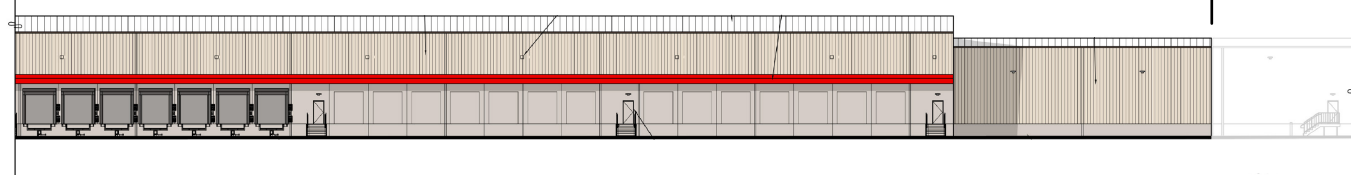

Partial East Elevation Phase 1

Not to Scale

East Building Elevations

LOCATION:

55, 99, 100, and 111 Line Drive
Part of Lots 11, 12, and 13, Concession 9

APPLICANT:

Costco Wholesale Corporation



Attachment

FILE:

Z.23.011

RELATED FILE:

DA.23.031

DATE:

April 9, 2024

8