
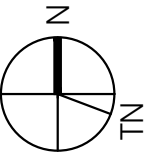


ATTACHMENT 4 - 51 NAPIER - FLOOR PLANS AND ELEVATIONS

AREA SCHEDULE		
MAIN FLOOR	196.65 m2	2116.75 sq/ft
2ND FLOOR	286.68 m2	3085.83 sq/ft
G.F.A.	483.34 m2	5202.58 sq/ft

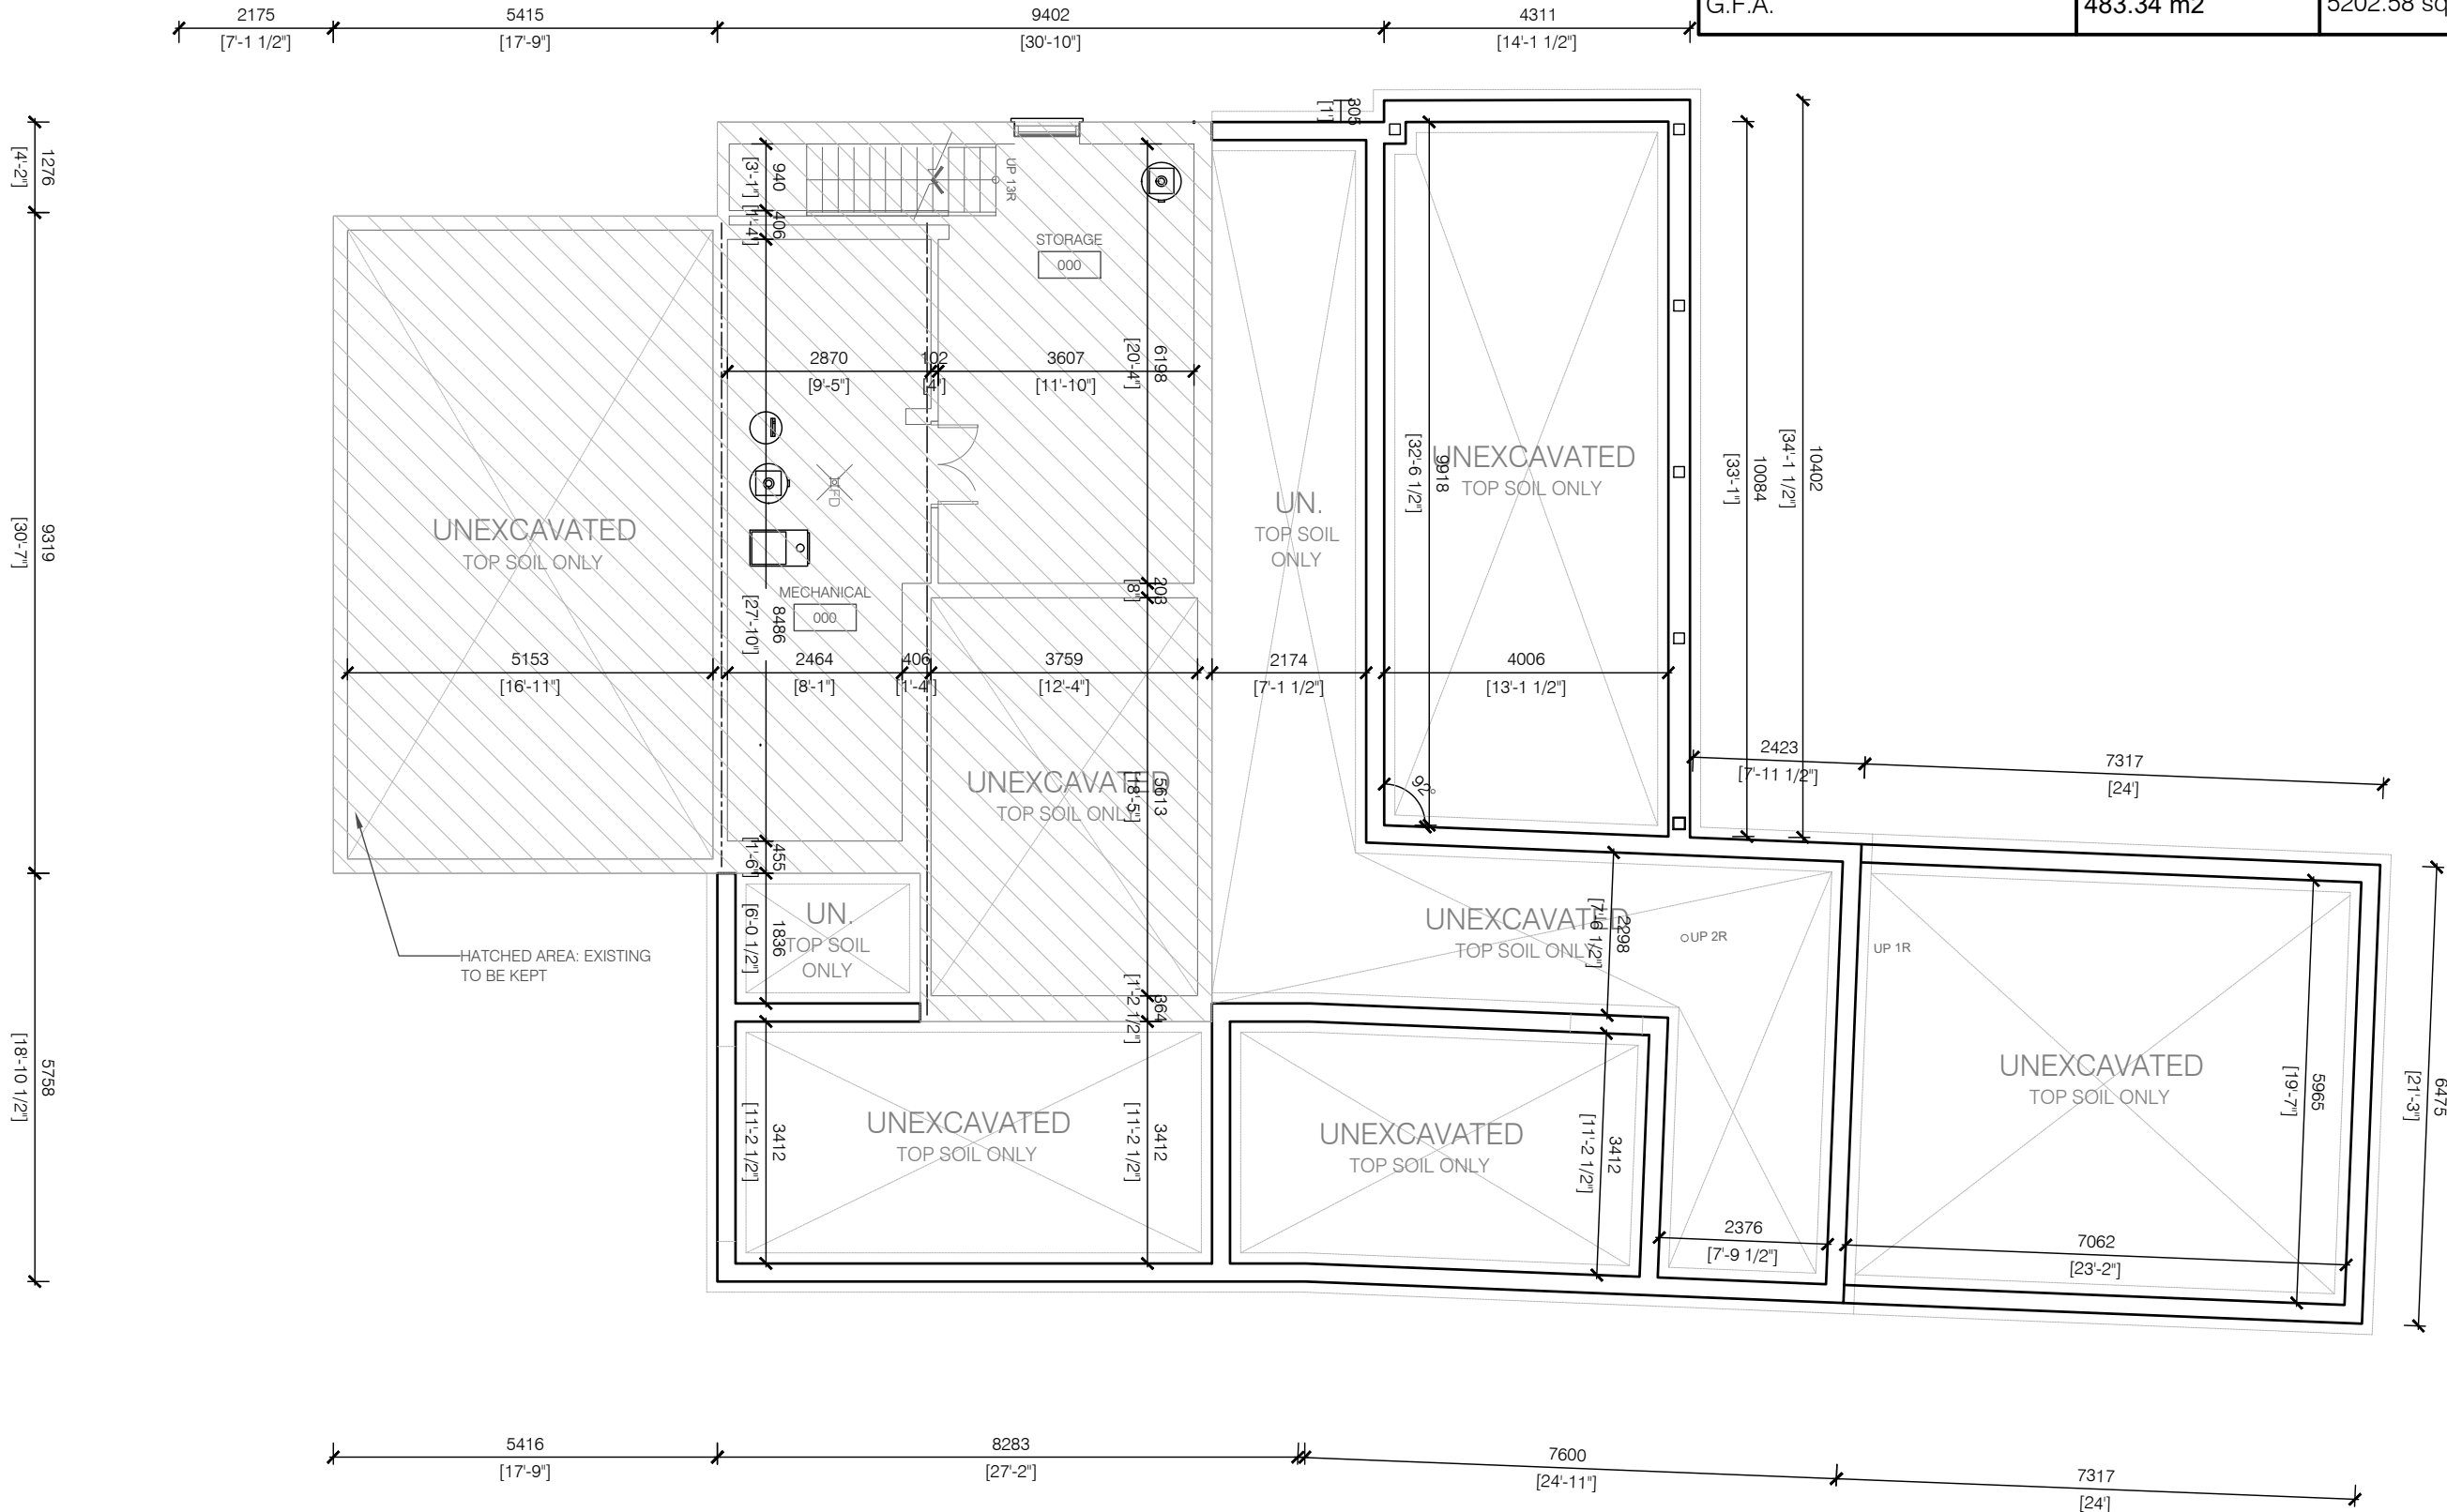

No.	DESCRIPTION	DATE
	REVISIONS	

ISSUED FOR CONSTRUCTION

ISSUED FOR BID

ISSUED FOR BUILDING PERMIT

ISSUED FOR SITE PLAN APPROVAL

SUBMITTALS

CONTRACTORS MUST CHECK AND VERIFY ALL DIMENSIONS AND CONDITIONS ON THE PROJECT AND MUST REPORT ANY DISCREPANCIES TO THE DESIGNER BEFORE PROCEEDING WITH CONSTRUCTION.

THIS DRAWING MUST NOT BE USED FOR CONSTRUCTION
PURPOSES UNTIL SEALED AND SIGNED BY THE DESIGNER.
DO NOT SCALE DRAWINGS.



FAUSTO CORTESE
ARCHITECTS

3590 RUTHERFORD RD. UNIT 7
VAUGHAN, ONTARIO, L4H 3T8
416-806-7000
FCORTESE@FCARCHITECTS.CA

DRAWING:
PROPOSED ADDITION
2 STOREYS HOUSE
ON
51 NAPIER STREET
KLEINBURG
CITY OF
VAUGHAN

DRAWING: BASEMENT PLAN

PLOTTED: N/A	
DATE:	PROJECT No:




08/04/2022	2021-4
------------	--------


SCALE:	DRAWING No:
--------	-------------



AS NOTED		A2.0
DRAWN BY:	REVIEWED BY:	
J.C.	E.C.	

FILE NAME: 2021-49_51_NAPIER (CURRENT).DWG XREFS:

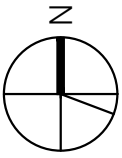PLOT SCALE: 1 =

		
		
	DRAWN BY:	DATE
No.	DESCRIPTION	DATE
REVISIONS		
ISSUED FOR CONSTRUCTION		
ISSUED FOR BID		
ISSUED FOR BUILDING PERMIT		
ISSUED FOR SITE PLAN APPROVAL		
SUBMITTALS		
CONTRACTORS MUST CHECK AND VERIFY ALL DIMENSIONS AND CONDITIONS ON THE PROJECT AND MUST REPORT ANY DISCREPANCIES TO THE DESIGNER BEFORE PROCEEDING WITH CONSTRUCTION.		
THIS DRAWING MUST NOT BE USED FOR CONSTRUCTION PURPOSES UNTIL SEALED AND SIGNED BY THE DESIGNER.		
DO NOT SCALE DRAWINGS.		
		
FAUSTO CORTESE ARCHITECTS		
3590 RUTHERFORD RD. UNIT 7 VAUGHAN, ONTARIO, L4H 3T8 416-806-7000 FCORTESE@FCARCHITECTS.CA		
DRAWING: PROPOSED ADDITION 2 STOREYS HOUSE ON 51 NAPIER STREET KLEINBURG CITY OF VAUGHAN		
DRAWING: MAIN FLOOR PLAN OPT.1		
PLOTTED: N/A —		
DATE:	PROJECT No:	
08/04/2022	2021-49	
SCALE:	DRAWING No:	
AS NOTED	A2.1	
DRAWN BY:	REVISED BY:	
L.C.	F.C.	

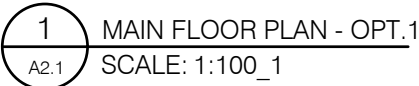

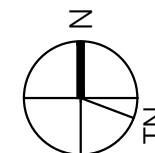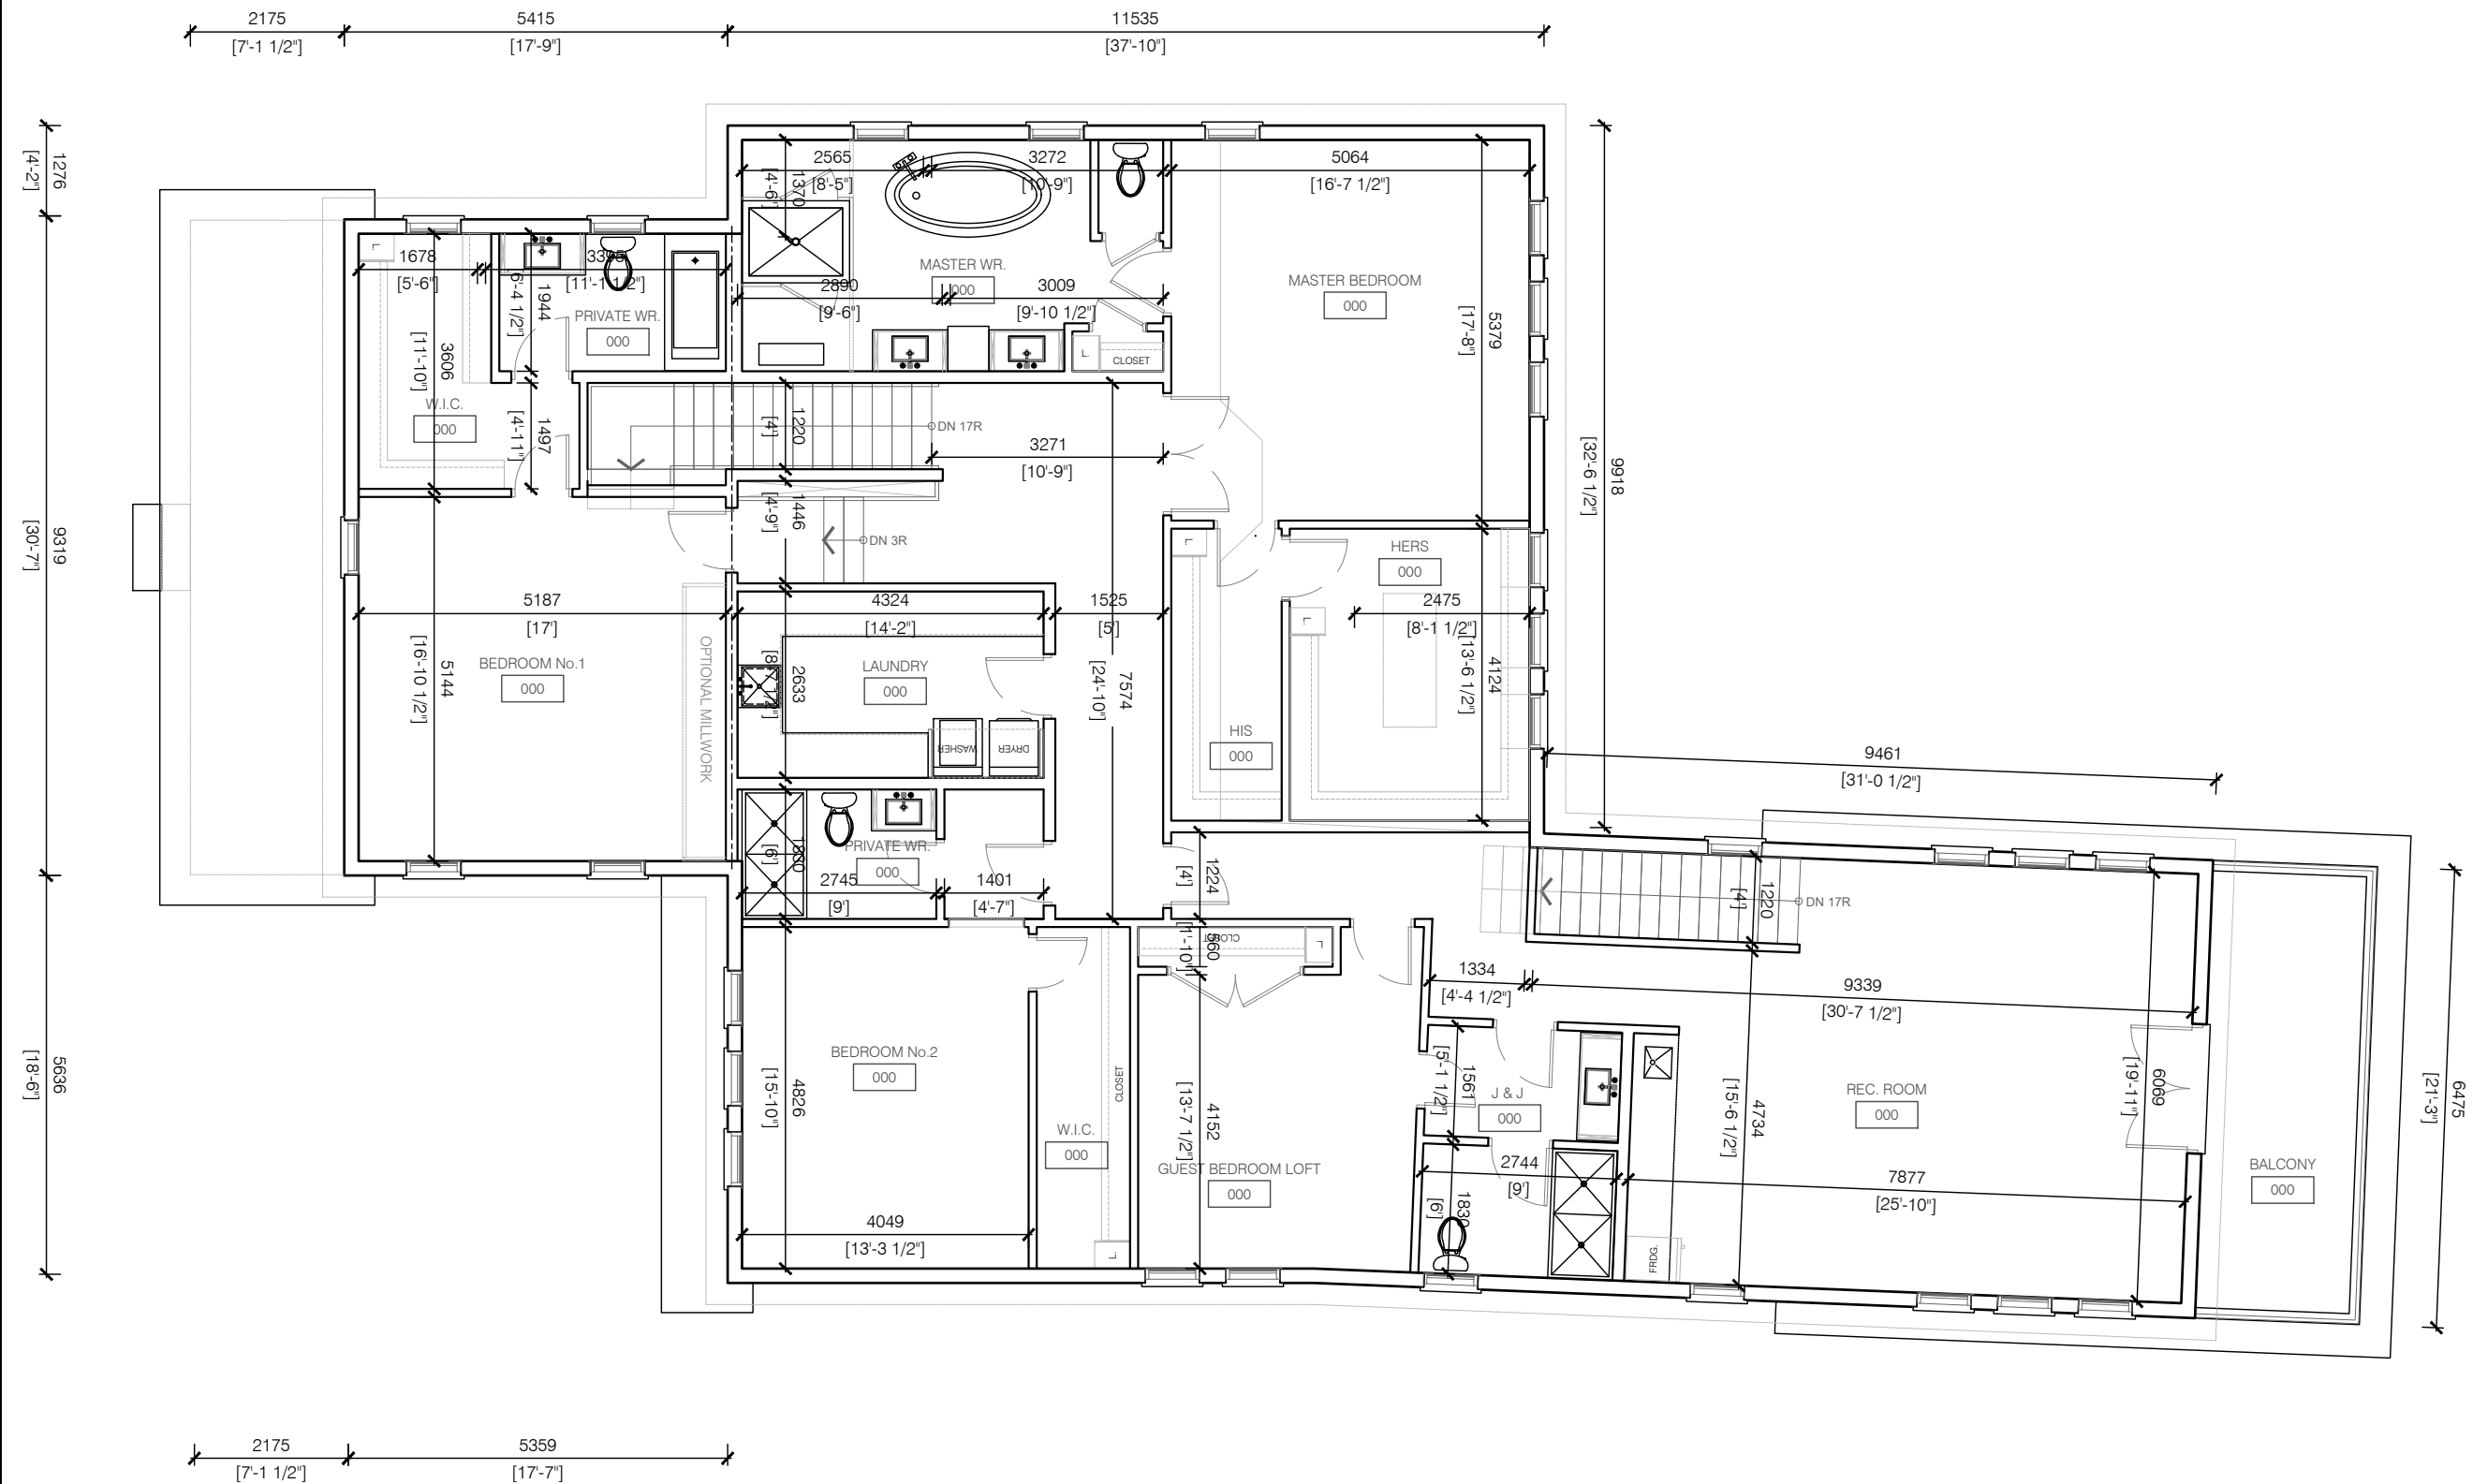

1	ISSUED FOR	7/20/00
No.	DESCRIPTION	DATE
	REVISIONS	

CONTRACTORS MUST CHECK AND VERIFY ALL DIMENSIONS AND CONDITIONS ON THE PROJECT AND MUST REPORT ANY DISCREPANCIES TO THE DESIGNER BEFORE PROCEEDING WITH CONSTRUCTION.



THIS DRAWING MUST NOT BE USED FOR CONSTRUCTION PURPOSES UNTIL SEALED AND SIGNED BY THE DESIGNER.

DO NOT SCALE DRAWINGS.


DRAWING:
PROPOSED ADDITION
2 STOREYS HOUSE
ON
51 NAPIER STREET
KLEINBURG
CITY OF
VAUGHAN

FILE NAME: 2021-49 51 NAPIER (CURRENT).DWG XREFS:

PLOT SCALE: 1=

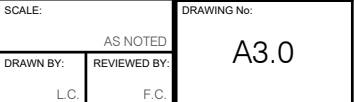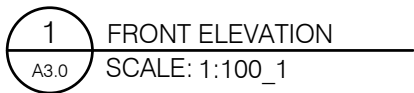




PLOT SCALE: 1 =

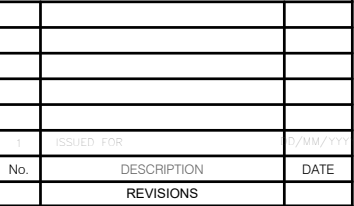

SUBMITTALS

PLOT SCALE: 1 =

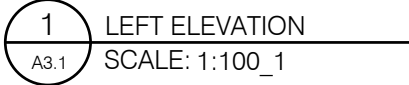

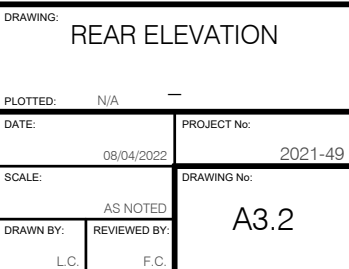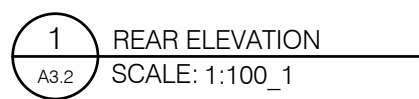

FILE NAME: 2021-49 51 NAPIER (CURRENT).DWG XREFS:

PLOT SCALE: 1 =



1	ISSUED FOR	R/MM/YY
No.	DESCRIPTION	DATE
	REVISIONS	

CONTRACTORS MUST CHECK AND VERIFY ALL DIMENSIONS AND CONDITIONS ON THE PROJECT AND MUST REPORT ANY DISCREPANCIES TO THE DESIGNER BEFORE PROCEEDING WITH CONSTRUCTION.

THIS DRAWING MUST NOT BE USED FOR CONSTRUCTION PURPOSES UNTIL SEALED AND SIGNED BY THE DESIGNER.

DO NOT SCALE DRAWINGS.

FAUSTO CORTESE
ARCHITECTS

3590 RUTHERFORD RD. UNIT 7
VAUGHAN, ONTARIO, L4H 3T8
416-806-7000
FCORTESE@FCARCHITECTS.CA

DRAWING:		RIGHT ELEVATION	
PLOTTED:		N/A	
DATE:		08/04/2022	
SCALE:		AS NOTED	
DRAWN BY:		L.C.	
REVIEWED BY:		F.C.	
PROJECT No:		2021-49	
DRAWING No:		A3.3	

FILE NAME: 2021-49 51 NAPIER (CURRENT).DWG XREFS:

PLOT SCALE: 1 =