



EAST ELEVATION - FACING KEELE STREET

WEST ELEVATION

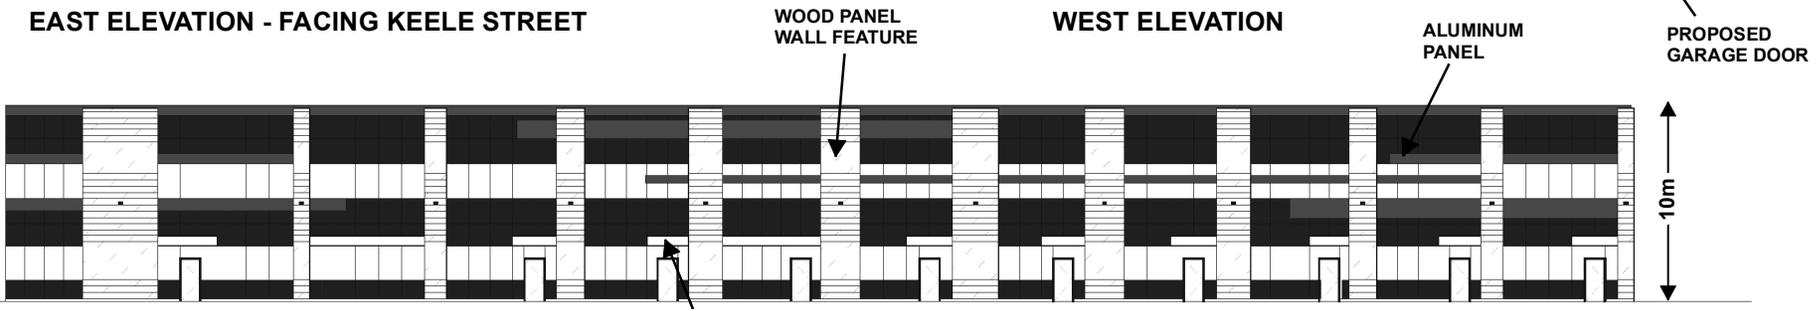

NORTH ELEVATION

ALUMINUM PANEL CANOPY

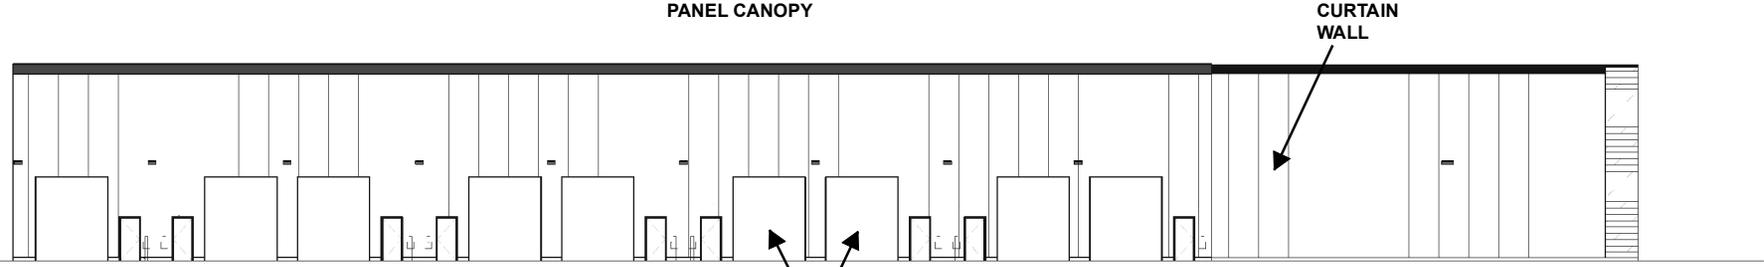

SOUTH ELEVATION

PROPOSED GARAGE DOOR

Not to Scale

Building Elevations

LOCATION: 12368 and 12370 Keele Street
Part of Lot 1, Concession 4

APPLICANT:
2506937 Ontario Inc.



Attachment

FILE:
DA.21.003

DATE:
April 5, 2022

5