


SOUTH ELEVATION - FACING GLEN SHIELDS AVENUE

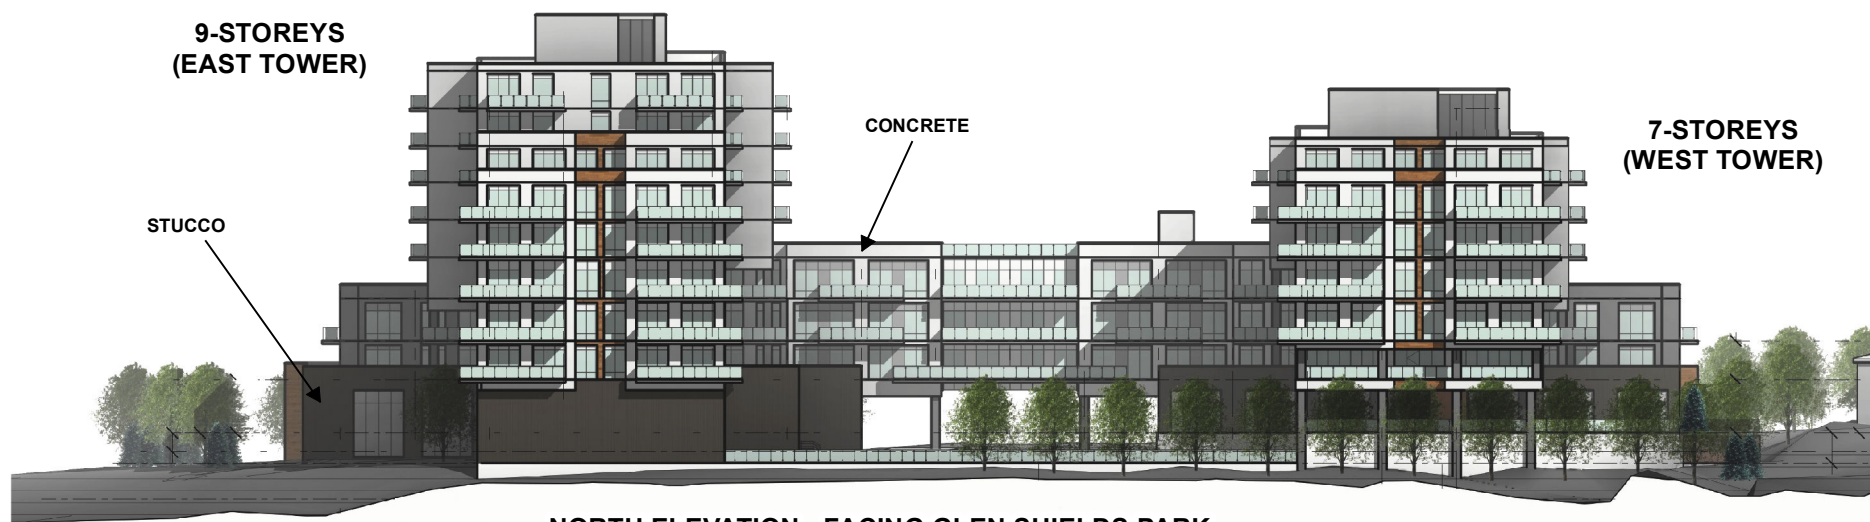

NORTH ELEVATION - FACING GLEN SHIELDS PARK

Not to Scale

Building Elevations - North and South

LOCATION: Part of Lot 2, Concession 3;
80 Glen Shields Avenue

APPLICANT:
1494096 Ontario Inc.



Attachment

FILES:
OP.21.030, Z.21.058
RELATED FILE: DA.21.072

DATE:
May 30, 2022

4