


PORTAGE PARKWAY

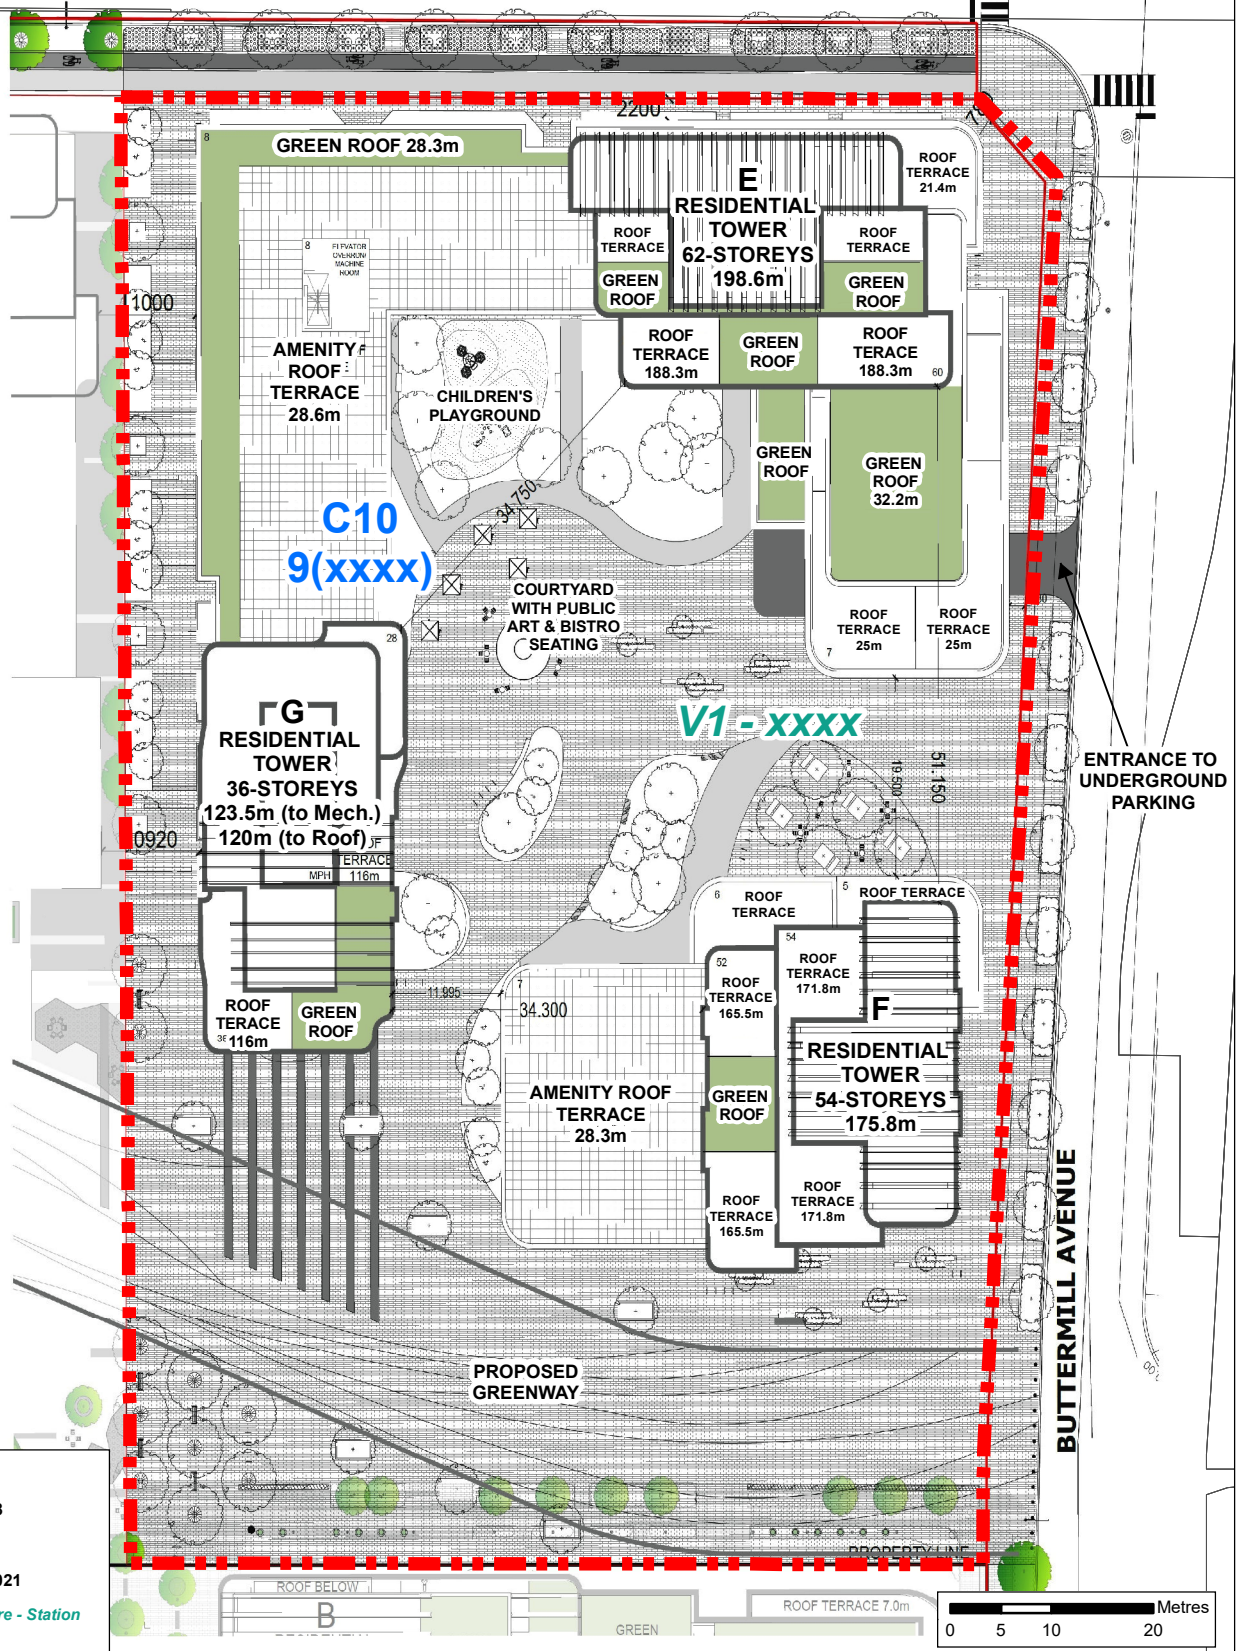

Proposed Site Plan and Rezoning

LOCATION:
101 Edgeley Boulevard

APPLICANT: Penguin-Calloway (Vaughan) Inc.



Attachment

FILES: OP.22.004,
Z.22.007, DA.22.009

DATE:
June 7, 2022

5