


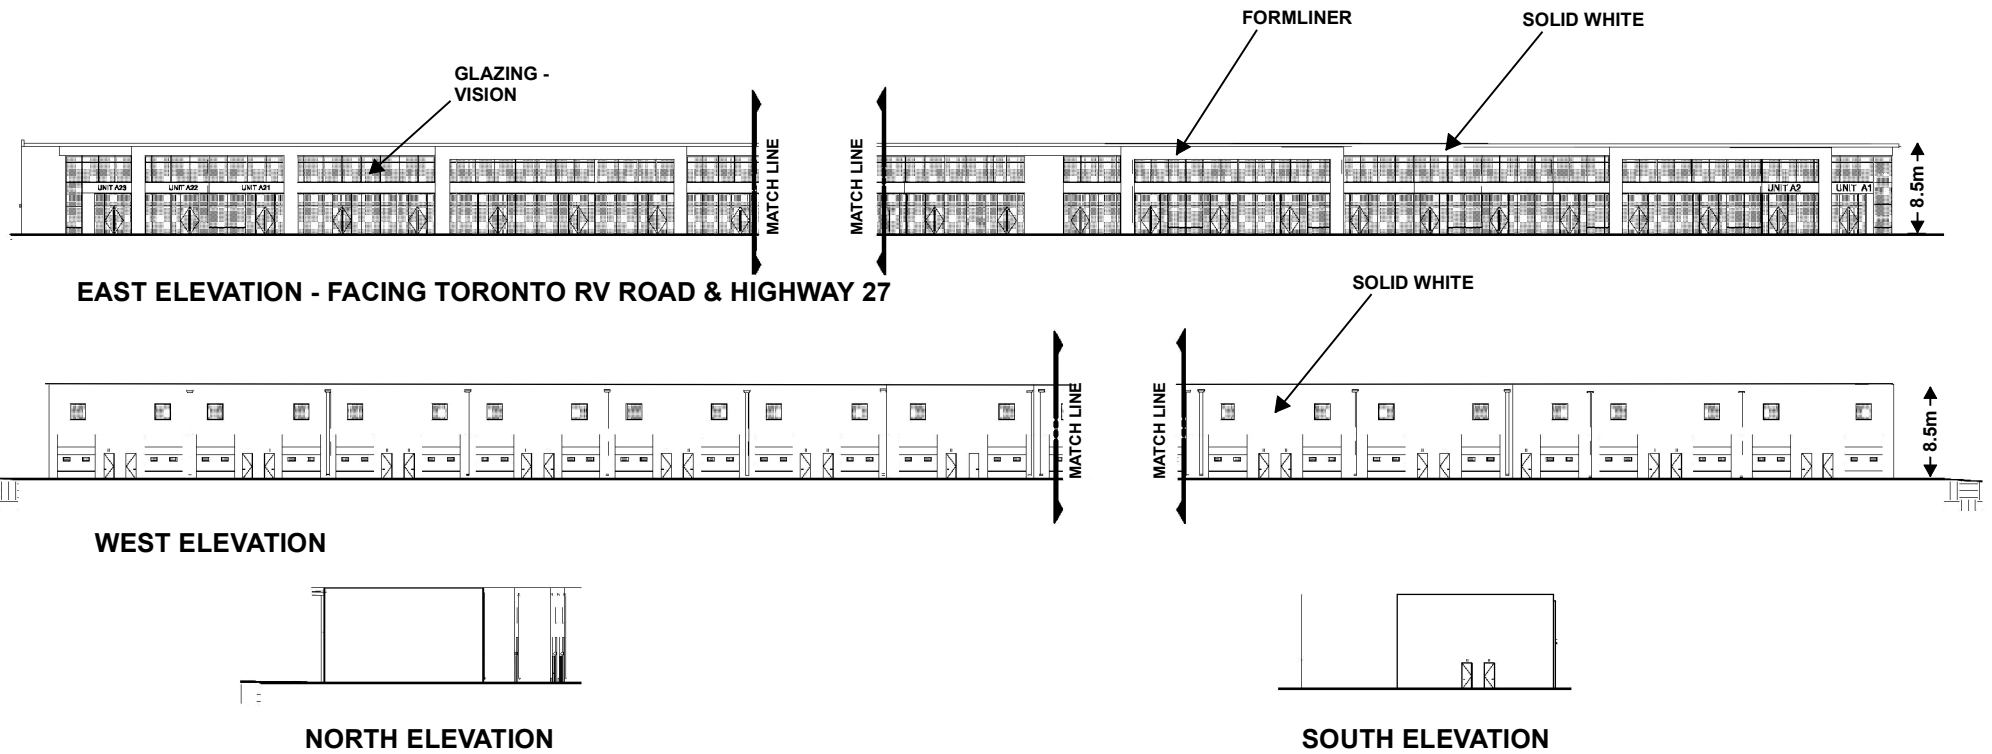

Not to Scale

Building Elevations (Building 2)

LOCATION: Part of Lot 2, Concession 9;
7242 Highway 27

APPLICANT:
NCAP Nicola (Hwy 27) Ltd.



Attachment

FILES:
OP.17.016
and Z.17.046

DATE:
May 30, 2022

5