



Map 13.3.B:
7242 Highway 27. – Floor Plan

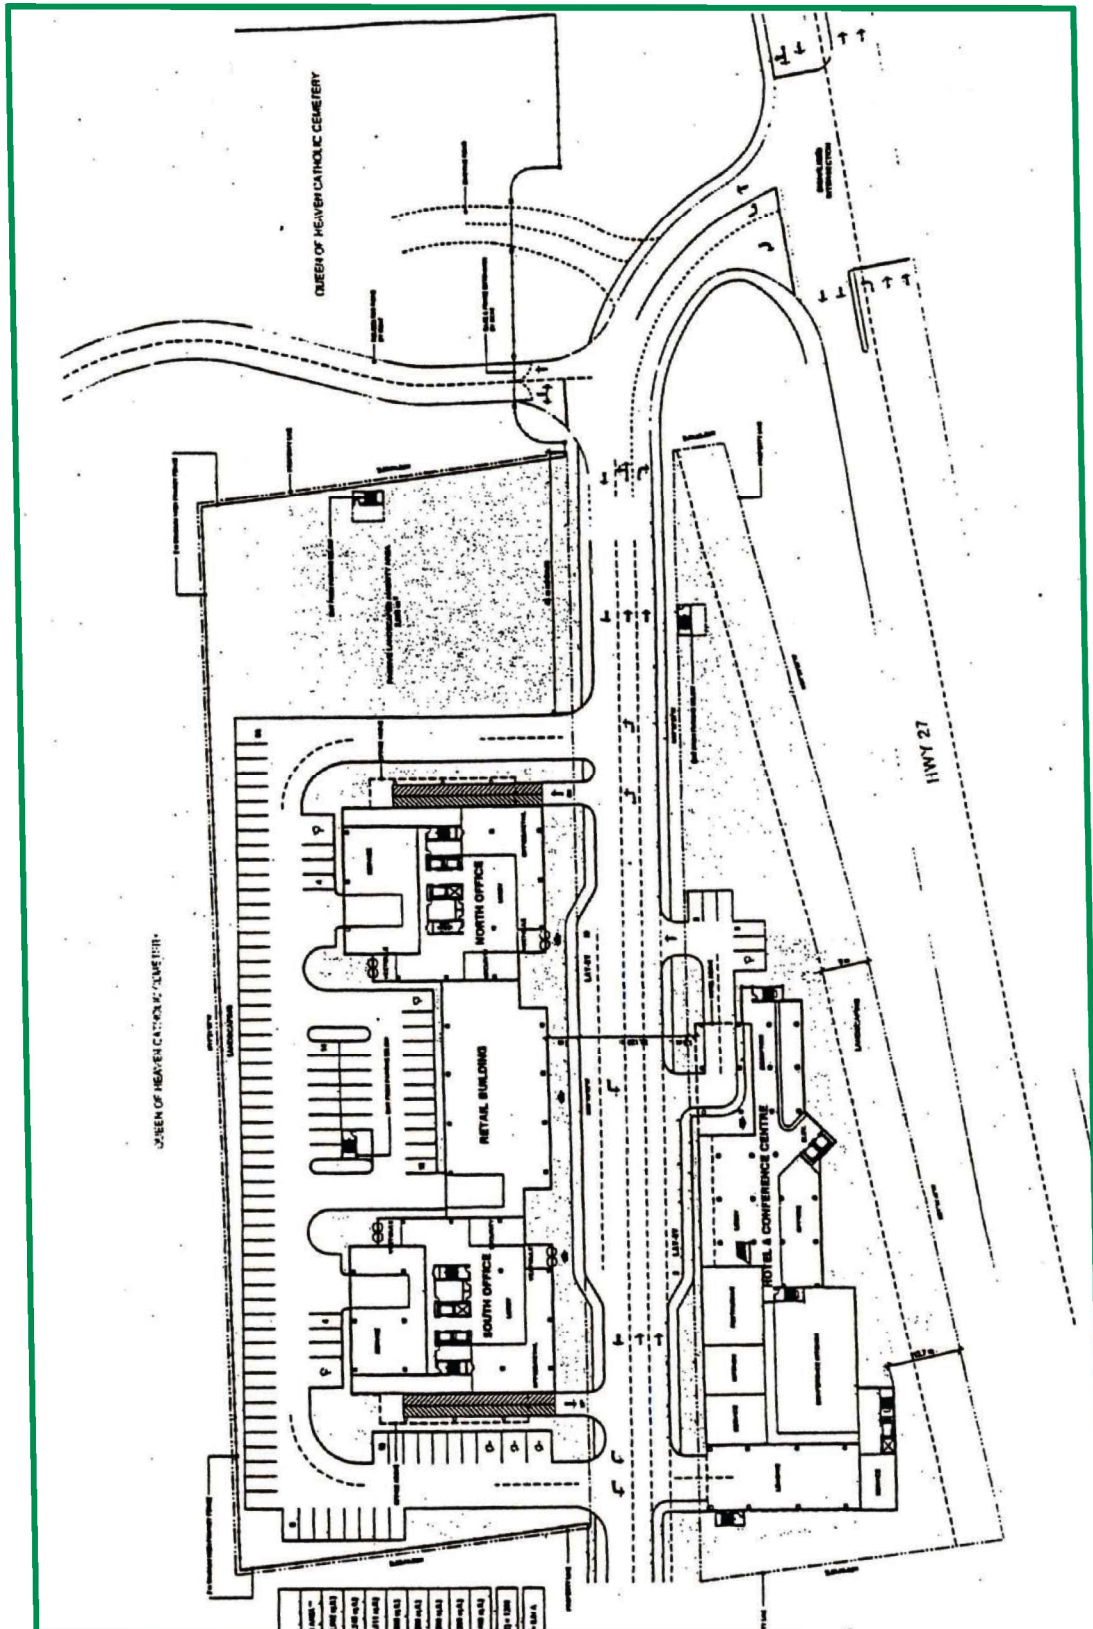

**VOP 2010, Volume 2 Site
Specific Map 13.3.B -
Site Plan (OMB Approved)**

LOCATION: Part of Lot 2,
Concession 9; 7242 Highway 27
APPLICANT: NCAP
Nicola (Hwy 27) Ltd.

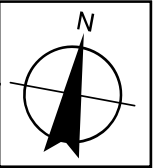

Attachment

FILES:
OP.17.016 and
Z.17.046

DATE:
May 30, 2022

7