
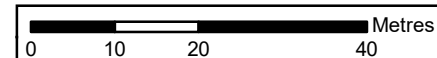


HIGHWAY 7

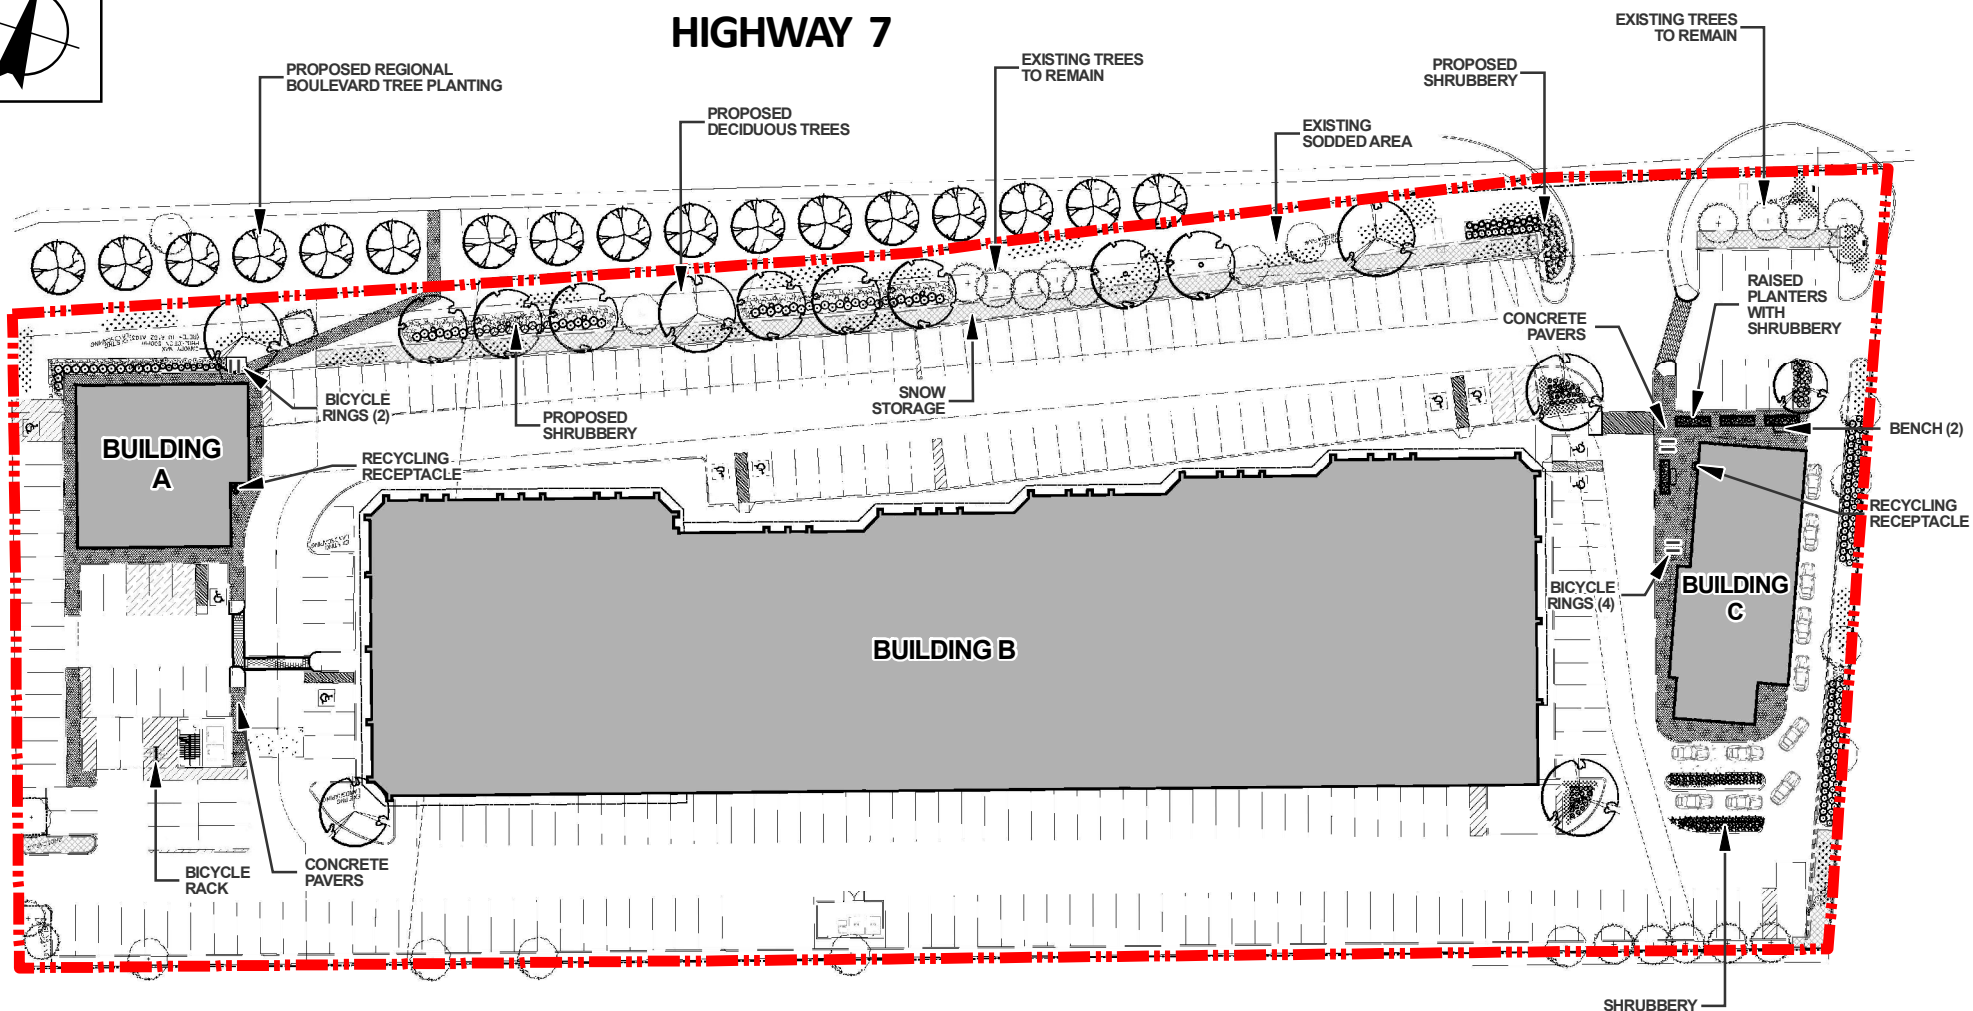

Landscape Plan

LOCATION:
5875 Highway 7
Part of Lot 5, Concession 8

APPLICANT:
Bostar Inc.



Attachment

FILES:
Z.19.034 and DA.19.085

DATE:
June 7, 2022

4