


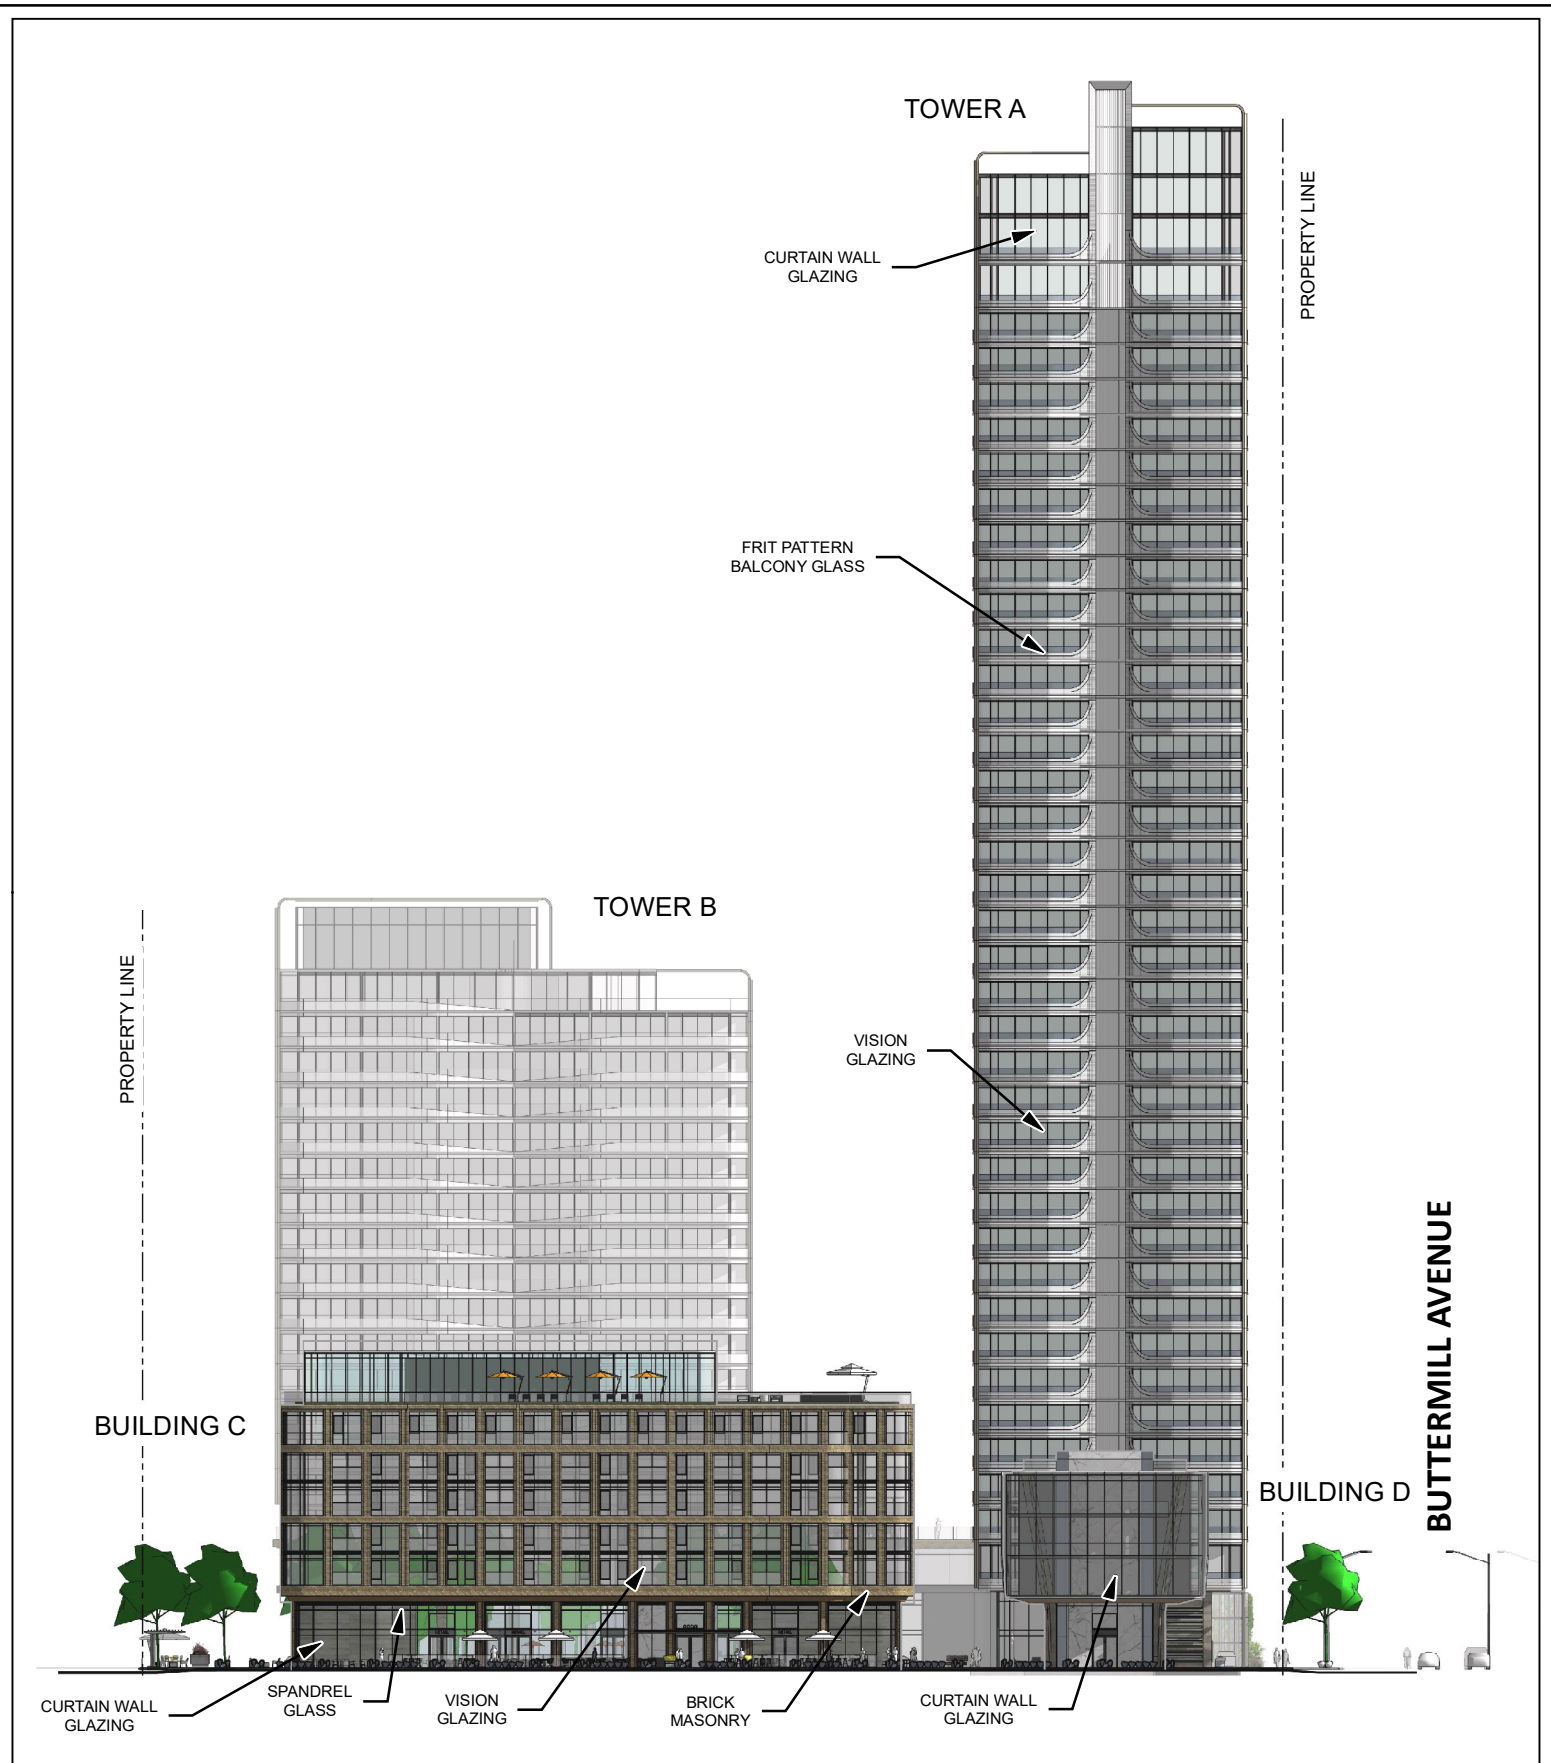

South Elevation (Facing Apple Mill Road)

LOCATION: Part of Lot 6, Concession 5;
101 Edgeley Boulevard

APPLICANT:
Penguin-Calloway (Vaughan) Inc.



Attachment

FILE:
DA.20.052
RELATED FILES:
OP.20.013 and Z.20.029
DATE: June 21, 2022

4