


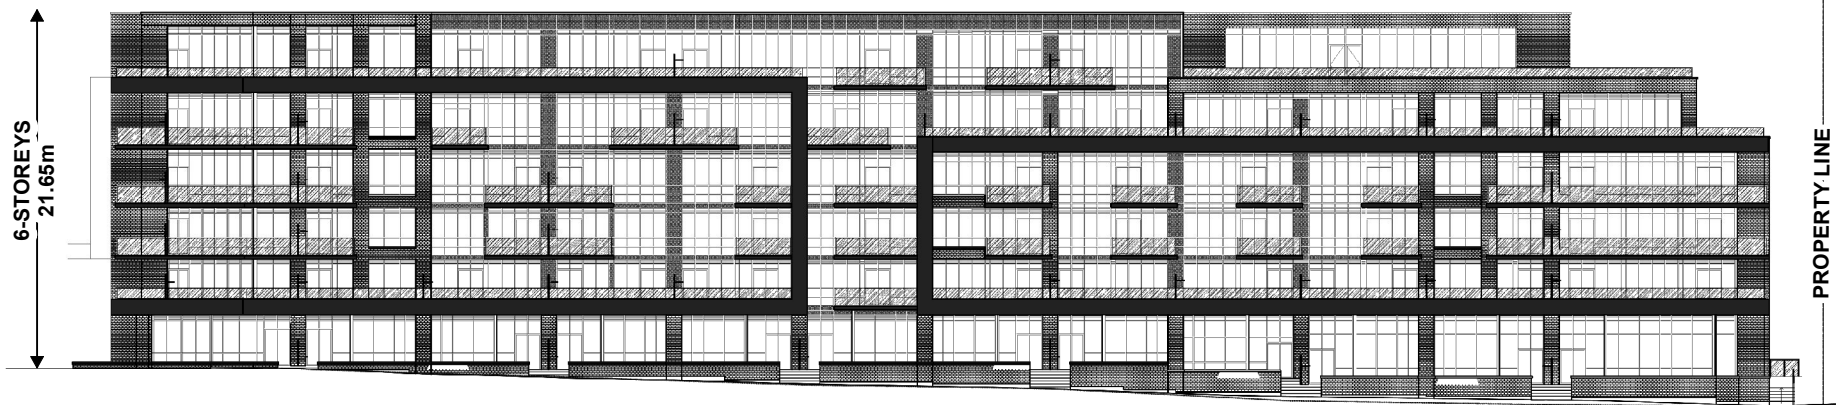

WEST (FRONT) ELEVATION - FACING ISLINGTON AVENUE



NORTH ELEVATION - FACING PINE GROVE ROAD

Not to Scale

Conceptual Building Elevations - West and North

LOCATION: 8337, 8341, 8345, 8349, 8353 and
8359 Islington Avenue; Part of Lot 9, Concession 7

APPLICANT: Pristine Homes (Pine Grove) Inc.



Attachment

FILES:
OP.20.004 and Z.20.011

DATE:
June 21, 2022

5