ITEM #: 6.10

COMMITTEE OF ADJUSTMENT REPORT MINOR VARIANCE APPLICATION A191/22

51 Haven Road, Maple ON

COA REPORT SUMMARY

THIS REPORT CONTAINS COMMENTS FROM THE FOLLOWING DEPARTMENTS & AGENCIES:

*Please see **Schedule B** of this report for a copy of Staff and Agency correspondence.

Additional comments from departments and agencies may be received after the publication of the Staff Report. These comments will be processed as an addendum and posted on the City's Website.

DEPARTMENTS	Circulated	Comments Received	Conditions	Nature of Comments
Committee of Adjustment	X	X		General Comments
Building Standards -Zoning Review *Schedule B	Х	Х		General Comments
Building Inspection (Septic)	X			No Comments Recieved to Date
Development Planning *Schedule B	Х	Х		Recommend Approval/No Conditions
Development Engineering	Х	X		Recommend Approval/No Conditions
Parks, Forestry and Horticulture Operations	Х	X		General Comments
By-law & Compliance, Licensing & Permits	Х	X		General Comments
Development Finance	X	X		No Comments or Concerns
Real Estate				
Fire Department	X	X		General Comments
AGENCIES	Circulated	Comments Received	Conditions	Nature of Comments
TRCA *Schedule B	Х			
TRCA *Schedule B Ministry of Transportation (MTO) *Schedule B	X			No Comments Recieved to Date
Ministry of Transportation		X		No Comments Recieved to Date General Comments
Ministry of Transportation (MTO) *Schedule B	Х	X		
Ministry of Transportation (MTO) *Schedule B Region of York *Schedule B	X			General Comments
Ministry of Transportation (MTO) *Schedule B Region of York *Schedule B Alectra *Schedule B	X X X			General Comments
Ministry of Transportation (MTO) *Schedule B Region of York *Schedule B Alectra *Schedule B Bell Canada *Schedule B	X X X			General Comments
Ministry of Transportation (MTO) *Schedule B Region of York *Schedule B Alectra *Schedule B Bell Canada *Schedule B YRDSB *Schedule B	X X X			General Comments
Ministry of Transportation (MTO) *Schedule B Region of York *Schedule B Alectra *Schedule B Bell Canada *Schedule B YRDSB *Schedule B	X X X			General Comments
Ministry of Transportation (MTO) *Schedule B Region of York *Schedule B Alectra *Schedule B Bell Canada *Schedule B YRDSB *Schedule B YCDSB *Schedule B CN Rail *Schedule B	X X X			General Comments
Ministry of Transportation (MTO) *Schedule B Region of York *Schedule B Alectra *Schedule B Bell Canada *Schedule B YRDSB *Schedule B YCDSB *Schedule B CN Rail *Schedule B CP Rail *Schedule B	X X X X			General Comments

PUBLIC & APPLICANT CORRESPONDENCE

 * Please see **Schedule C** of this report for a copy of the public & applicant correspondence listed below.

The deadline to submit public comments is noon on the last business day prior to the scheduled hearing date.

Comments and written public submissions received after the publication of this Staff Report will be processed as an addendum and posted on the City's Website.

All personal information collected because of this public meeting (including both written and oral submissions) is collected under the authority of the Municipal Act, the Municipal Freedom of Information and Protection of Privacy Act (MFIPPA), the Planning Act and all other relevant legislation, and will be used to assist in deciding on this matter. All personal information (as defined by MFIPPA), including (but not limited to) names, addresses, opinions and comments collected will become property of the City of Vaughan, will be made available for public disclosure (including being posted on the internet) and will be used to assist the Committee of Adjustment and staff to process this application.

Correspondence Type	Name	Address	Date Received (mm/dd/yyyy)	Summary
None				

PREVIOUS COA DECISIONS ON THE SUBJECT LAND *Please see Schedule D for a copy of the Decisions listed below		
File Number	Date of Decision MM/DD/YYYY	Decision Outcome
None		

ADJOURNMENT HISTORY	
* Previous hearing dates where this application was adjourned by the Committee and public notice issued.	
None	



COMMITTEE OF ADJUSTMENT REPORT MINOR VARIANCE APPLICATION A191/22

51 Haven Rd Maple ON

FILE MANAGER: Lenore Providence, Administrative Coordinator - Committee of Adjustment

ITEM NUMBER: 6.10	CITY WARD #: 4
APPLICANT:	David Sellouk & Brenda Benbihy
AGENT:	None
PROPERTY:	51 Haven Road, Maple
ZONING DESIGNATION:	See below.
VAUGHAN OFFICIAL PLAN	Vaughan Official Plan 2010 ('VOP 2010'): "Low-Rise Residential"
(2010) DESIGNATION:	
RELATED DEVELOPMENT	None
APPLICATIONS:	
PURPOSE OF APPLICATION:	Relief from the Zoning By-law is being requested to permit the construction of a deck in the rear yard.

The following variances have been requested from the City's Zoning By-law:

The subject lands are zoned R4 Residential and subject to the provisions of Exception 14.886 under Zoning By-law 001-2021, as amended.

#	Zoning By-law 01-2021	Variance requested
	None	

The subject lands are zoned RD4 Residential, and subject to the provisions of Exception 9(1244) under Zoning By-law 1-88, as amended.

	Zoning By-law 1-88	Variance requested
1	A minimum rear yard of 5.7 metres is required to the open	To permit a minimum rear yard
	and unenclosed deck and stairs.	of 5.1 metres to the open and
	Section 3.14	unenclosed deck and stairs.
2	A minimum interior side yard of 1.2 metres is required to the	To permit a minimum interior
	deck.	side yard of 1.06 metres to the
	Schedule A3	deck.
3	The minimum interior side yard on one side may be reduced	To permit a minimum interior
	to 0.6m.	side yard of 0.59 metres to the
	Schedule A3	deck.

HEARING INFORMATION

DATE OF MEETING: Thursday, August 18, 2022

TIME: 6:00 p.m.

MEETING LOCATION: Vaughan City Hall, Council Chamber, 2141 Major Mackenzie Drive, Vaughan

LIVE STREAM LINK: Vaughan.ca/LiveCouncil

PUBLIC PARTICIPATION

If you would like to speak to the Committee of Adjustment at the meeting, either remotely or in person, please complete the Request to Speak Form and submit to cofa@vaughan.ca

If you would like to submit written comments, please quote file number above and submit by mail or email

to:

Email: cofa@vaughan.ca

Mail: City of Vaughan, Office of the City Clerk, Committee of Adjustment, 2141 Major Mackenzie Drive, Vaughan, ON, L6A 1T1

HEARING INFORMATION

THE DEADLINE TO <u>REGISTER TO SPEAK</u> OR <u>SUBMIT WRITTEN COMMENTS</u> ON THE ABOVE NOTED FILE(S) IS <u>NOON</u> ON THE LAST BUSINESS DAY BEFORE THE MEETING.

INTRODUCTION

Staff and Agencies act as advisory bodies to the Committee of Adjustment. The comments contained in this report are presented as recommendations to the Committee.

Section 45(1) of the Planning Act sets the criteria for authorizing minor variances to the City of Vaughan's Zoning By-law. Accordingly, review of the application may consider the following:

That the general intent and purpose of the by-law will be maintained.

That the general intent and purpose of the official plan will be maintained.

That the requested variance(s) is/are acceptable for the appropriate development of the subject lands. That the requested variance(s) is/are minor in nature.

Public written and oral submissions relating to this application are taken into consideration by the Committee of Adjustment as part of its deliberations and final decision on this matter.

COMMITTEE OF	ADJUSTMENT COMMENTS	
Date Public Notice Mailed:	August 3, 2022	
Date Applicant Confirmed Posting of Sign:	July 29, 2022	
Applicant Justification for Variances: *As provided by Applicant in Application Form	The rear setback is 5.7 and the deck has a rear setback of 5.1.	we would like to build
Adjournment Requests (from staff): *Adjournment requests provided to applicant prior to issuance of public notice	No	
Was a Zoning Review Waiver (ZRW) Form	submitted by Applicant:	No
*ZRW Form may be used by applicant in instances where a revised submission is made, and zoning staff do not have an opportunity to review and confirm variances prior to the issuance of public notice. *A revised submission may be required to address staff / agency comments received as part of the application review process. *Where a zoning review has not been completed on a revised submission, an opportunity is provided to the applicant to adjourn the proposal prior to the issuance of public notice.		
Adjournment Fees: In accordance with Procedural By-law 069-2019, an Adjournment Fee is applicable to reschedule an application after the issuance of public notice where a request for adjournment has been provided to the applicant prior to the issuance of public notice.		
An Adjournment Fee can only be waived in instances where adjournment of an application is requested by the Committee or staff after the issuance of public notice.		
Committee of Adjustment Comments:	None	
Committee of Adjustment Recommended Conditions of Approval:		

BUILDING STANDARDS (ZONING) COMMENTS	
**See Schedule B for Building Standards (Zoning) Comments	
Building Standards Recommended Conditions of Approval:	None

DEVELOPMENT PLANNING COMMENTS	
**See Schedule B for Development Planning Comments.	
Development Planning Recommended Conditions of Approval:	None

DEVELOPMENT ENGINEERING COMMENTS

Link to Grading Permit Link to Pool Permit Link to Curb Curt Permit Link Culvert Installation

The Development Engineering (DE) Department does not object to the variance application A191/22.

DEVELOPMENT ENGINEERING COMMENTS Link to Grading Permit Link to Pool Permit Link to Curb Curt Permit Link Culvert Installation Development Engineering Recommended Conditions of Approval:

PARKS, FORESTRY & HORTICULTURE (PFH) COMMENTS	
Parks: Forestry: Forestry has no comments at this time Horticulture:	
PFH Recommended Conditions of Approval:	None

DEVELOPMENT FINANCE COMMENTS	
No comment no concerns	
Development Finance Recommended Conditions of Approval:	None

BY-LAW AND COMPLIANCE, LIC	ENSING AND PERMIT SERVICES COMMENTS
No comment no concerns	
BCLPS Recommended Conditions of Approval:	None

BUILDING INSPE	CTION (SEPTIC) COMMENTS
No comments received to date.	
Building Inspection Recommended Conditions of Approval:	None

FIRE DEP	ARTMENT COMMENTS
No comment no concerns	
Fire Department Recommended Conditions of Approval:	None

	SCHEDULES TO STAFF REPORT
	*See Schedule for list of correspondence
Schedule A	Drawings & Plans Submitted with the Application
Schedule B	Staff & Agency Comments
Schedule C (if required)	Correspondence (Received from Public & Applicant)
Schedule D (if required)	Previous COA Decisions on the Subject Land

Should the Committee find it appropriate to approve this application in accordance with request and the sketch submitted with the application, as required by Ontario Regulation 200/96, the following conditions have been recommended: None.

IMPORTANT INFORMATION - PLEASE READ

CONDITIONS: It is the responsibility of the owner/applicant and/or authorized agent to obtain and provide a clearance letter from respective department and/or agency (see condition chart above for contact). This letter must be provided to the Secretary-Treasurer to be finalized. All conditions must be cleared prior to the issuance of a Building Permit.

APPROVALS: Making any changes to your proposal after a decision has been made may impact the validity of the Committee's decision.

An approval obtained from the Committee of Adjustment, where applicable, is tied to the building envelope shown on the plans and drawings submitted with the application and subject to the variance approval.

IMPORTANT INFORMATION - PLEASE READ

A building envelope is defined by the setbacks of the buildings and/or structures shown on the plans and drawings submitted with the application, as required by Ontario Regulation 200/96. Future development outside of an approved building envelope, where a minor variance was obtained, must comply with the provisions of the City's Zoning By-law.

Elevation drawings are provided to reflect the style of roof (i.e. flat, mansard, gable etc.) to which a building height variance has been applied. Where a height variance is approved, building height is applied to the style of roof (as defined in the City's Zoning By-law) shown on the elevation plans submitted with the application.

Architectural design features that are not regulated by the City's Zoning By-law are not to be considered part of an approval unless specified in the Committee's decision.

DEVELOPMENT CHARGES: That the payment of the Regional Development Charge, if required, is payable to the City of Vaughan before issuance of a building permit in accordance with the Development Charges Act and the Regional Development Charges By-law in effect at the time of payment.

That the payment of the City Development Charge, if required, is payable to the City of Vaughan before issuance of a building permit in accordance with the Development Charges Act and the City's Development Charges By-law in effect at the time of payment.


That the payment of the Education Development Charge if required, is payable to the City of Vaughan before issuance of a building permit in accordance with the Development Charges Act and the Boards of Education By-laws in effect at the time of payment

That the payment of Special Area Development charge, if required, is payable to the City of Vaughan before issuance of a building permit in accordance with the Development Charges Act and The City's Development Charge By-law in effect at the time of Building permit issuance to the satisfaction of the Reserves/Capital Department.

NOTICE OF DECISION: If you wish to be notified of the decision in respect to this application or a related Ontario Land Tribunal (OLT) hearing you must complete a Request for Decision form and submit to the Secretary Treasurer (ask staff for details). In the absence of a written request to be notified of the Committee's decision you will **not** receive notice.


SCHEDULE A: DRAWINGS & PLANS

A191/22 (51 Haven Road)

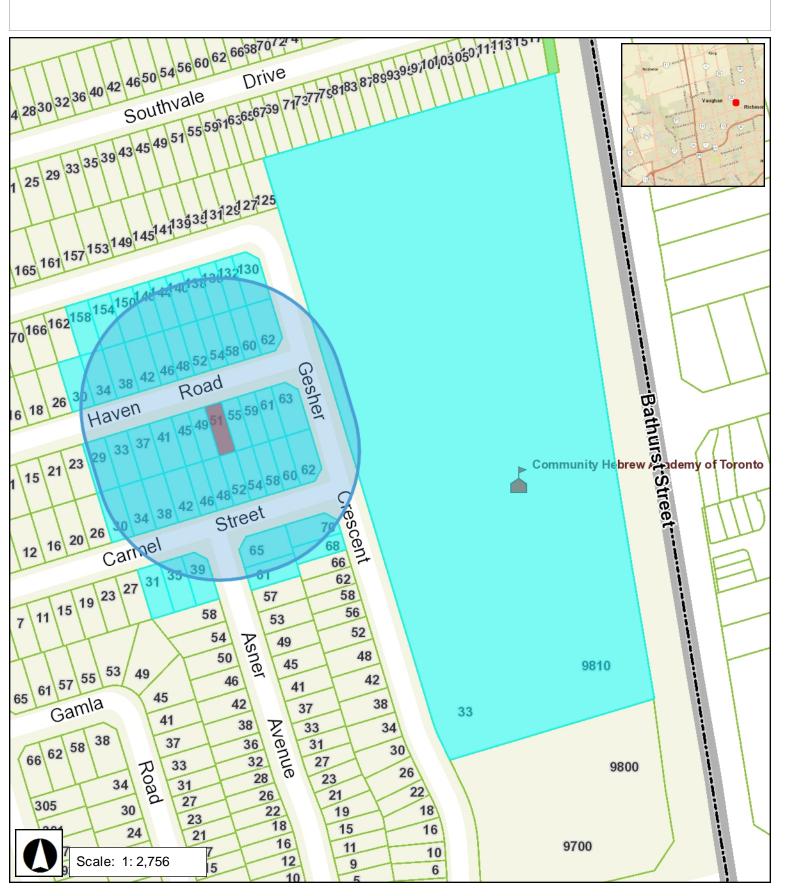

Received

July 29, 2022

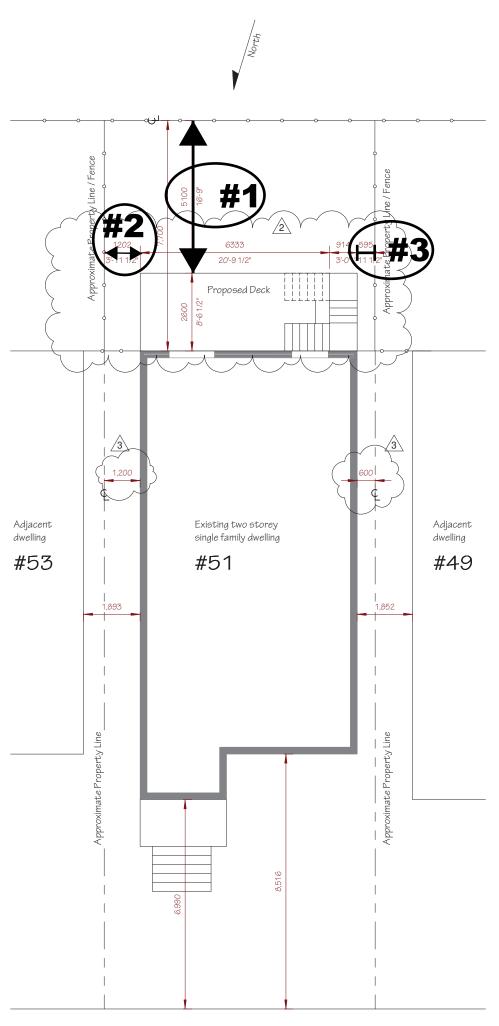

Haven Road

Measurements are approximate and were obtained from existing site features and may not represent locations of property lines.

A191/22

Deck Restoration

Haven Road, Vaughan, ON

PLANS PREPARED AND VARIANCES IDENTIFIED BY APPLICANT


Revised


July 29, 2022

	Sheet List
Sheet Number	Sheet Name
0 General	
.G-100	General - Information
4 Restoration	
A4-100	Architectural Proposed - Plans

Subsection(s)	Applicable Zoning Bylaw(s)	Lot Statistics for:
3, General Provision	By-law 1-88, City of Yaughan	51 Haven Road, Vaughan, ON

Lot Statistics for:	51 Haven Road, Vaughan, ON		
Applicable Zoning Bylaw(s)	By-law 1-88, City of Vaughan		
Subsection(s)	3, General Provision		
ITEM	Allowable	Existing	Proposed
Lot Area	min 240m ²	264. 3 m ²	Unaltered
Lot Coverage (total %)	max 55%	38.6%	Unaltered
TOTAL (Area)		102.1m ²	Unaltered
Main building (Area)		102.1m ²	Unaltered
Accessory Structures (Area)	rea)	000.0m ²	Unaltered
Other (Area)		000.0m ²	Unaltered
Setbacks			
Front yard setback	min 4.5m	7.0m	Unaltered
Side yard setback 1	min 1.2m	1.1m	Unaltered
Side yard setback 2	min 1.2m	0.6m	Unaltered
Rear yard setback	min 7.5m	7.7m	5.1m
Landscaping			
Front yard (softscaping)		Existing	Unaltered
Rearyard (softscaping)		58%	72.5%
NOTES:			

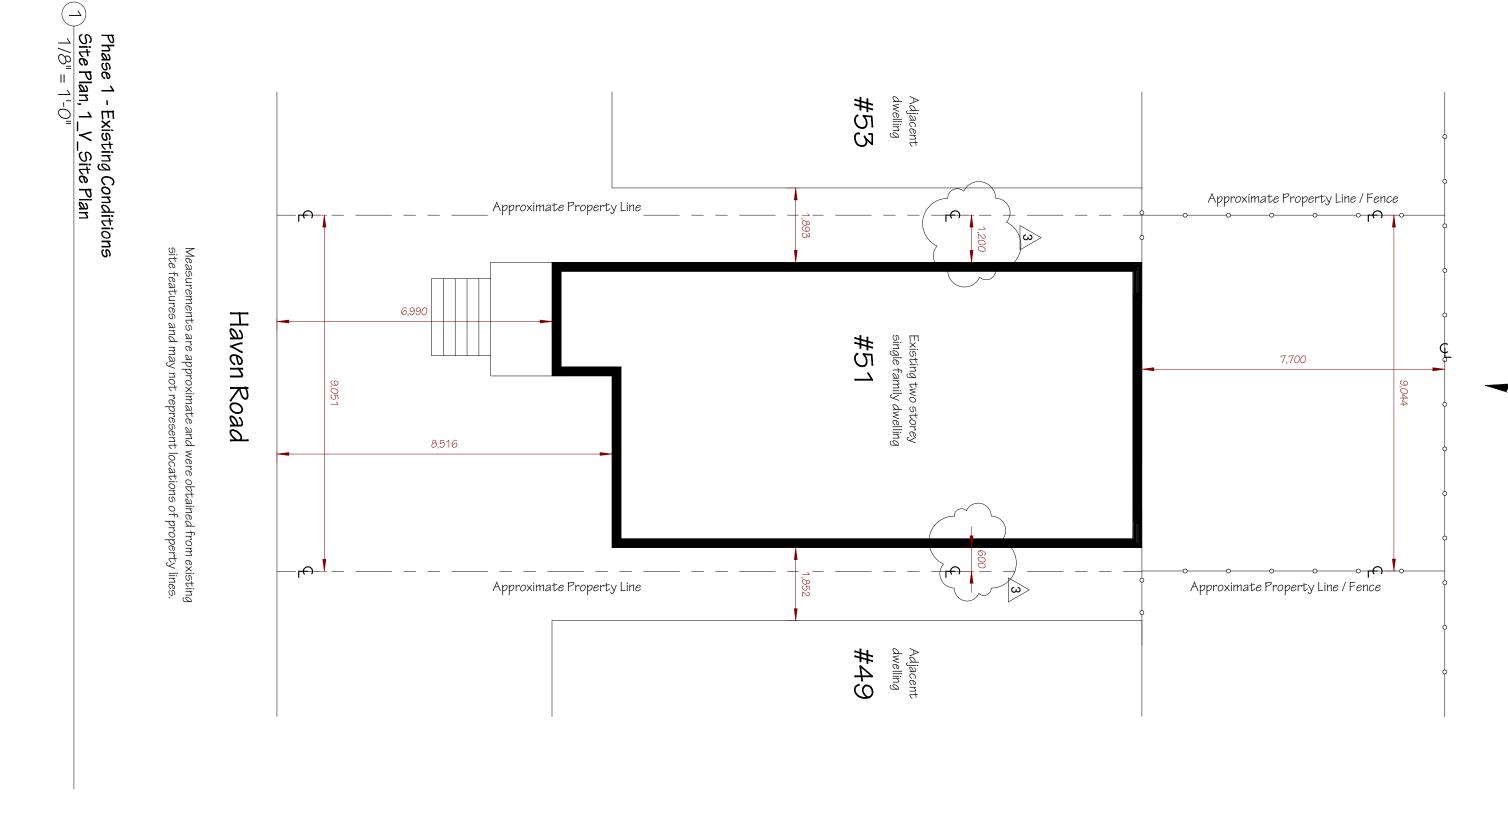

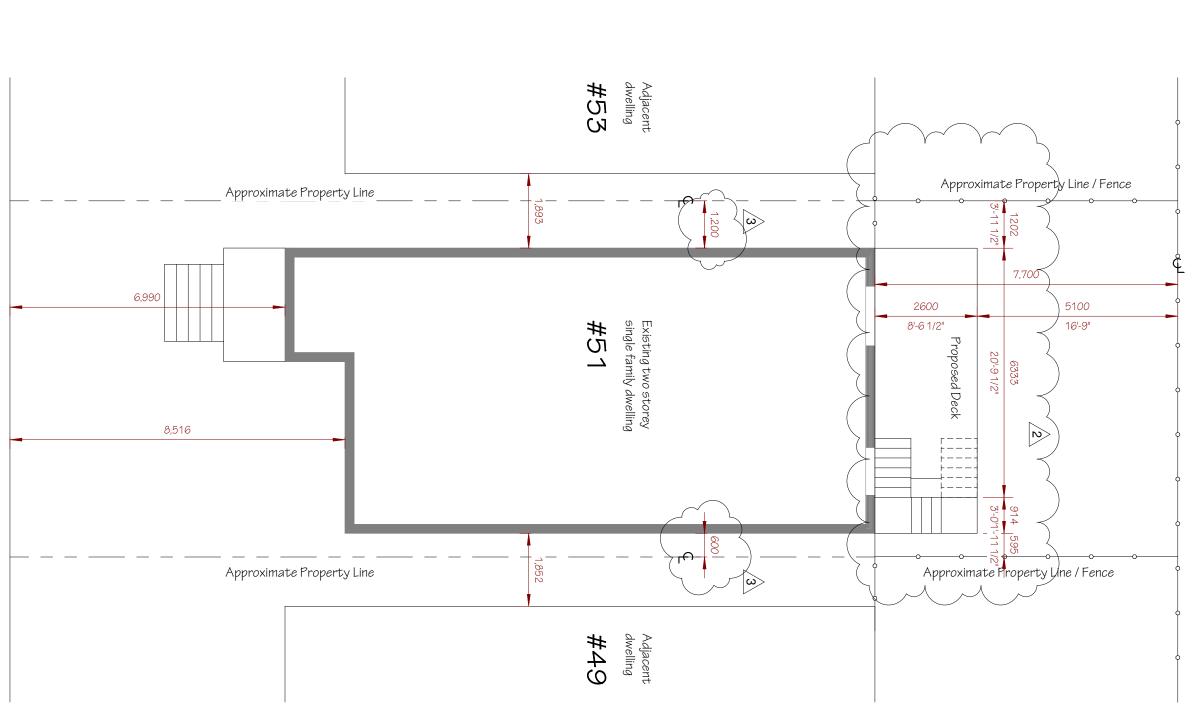

² hase 4 - Restoration
Site Plan, 4_V_Site Plan Proposed
1/8" = 1 '- 0 "

Haven Road

Onside Restoration

707 Kipling Ave, Toronto, ON, M8Z 5G4 Tel. (416) 798-8770

 $\frac{e}{\Xi}$ 51 Haven Road, Vaughan, ON ings Remain The Property Of T Smith Engineering Inc General - Information .G -100 21-08024

SCHEDULE B: STAFF & AGENCY COMMENTS				
DEPT/AGENCY	Circulated	Comments Received	Conditions	Nature of Comments
TRCA *Schedule B	Х			No Comments Recieved to Date
Ministry of Transportation (MTO) *Schedule B	Х			No Comments Recieved to Date
Region of York *Schedule B	Х	X		General Comments
Alectra *Schedule B	X	X		General Comments
Bell Canada *Schedule B	Х			No Comments Recieved to Date
YRDSB *Schedule B				
YCDSB *Schedule B				
CN Rail *Schedule B				
CP Rail *Schedule B				
TransCanada Pipeline *Schedule B	Х			No Comments Recieved to Date
Metrolinx *Schedule B				
Propane Operator *Schedule B				
Development Planning	Х	Х		Recommend Approval/no conditions
Building Standards (Zoning)	Х	Х		General Comments





To: Christine Vigneault, Committee of Adjustment Secretary Treasurer

From: Nancy Tuckett, Director of Development Planning

Date: August 2, 2022

Name of Owner: 51 Haven Road

Location: David Sellouk & Brenda Benbihy

File No.(s): A191/22

Proposed Variance(s) (By-law 1-88):

- 1. To permit a minimum rear yard of 5.1 metres to the open and unenclosed deck and stairs.
- 2. To permit a minimum interior side yard of 1.062 metres to the deck.
- 3. To permit a minimum interior side yard of 0.595 metres to the deck.

By-Law Requirement(s) (By-law 1-88):

- 1. A minimum rear yard of 5.7 metres is required to the open and unenclosed deck and stairs.
- 2. A minimum interior side yard of 1.2 metres is required to the deck.
- 3. The minimum interior side yard on one side may be reduced to 0.6m.

Official Plan:

City of Vaughan Official Plan 2010 ('VOP 2010'): "Low-Rise Residential".

Comments:

The Owners are requesting permission to construct a rear yard deck and stairs with the above-noted variances. The dwelling's basement level is at grade. The deck will facilitate access between the main level and rear yard amenity space.

The Development Planning Department has no objection to Variances 1, 2, and 3. The deck and stairs are proposed to be in-line with the side walls of the dwelling The 0.6 m and 0.14 m reductions to the rear and interior side yard setbacks respectively are minor, will not impact the function of the abutting uses, and also maintains an appropriate area for access, maintenance, and drainage. The reduction maintains sufficient rear yard amenity space and the proposed deck is not anticipated to impact the abutting properties. In addition, the 0.005 m reduction associated with Variance 3 is minor and not anticipated to be visually perceptible.

Accordingly, the Development Planning Department can support the requested variances and is of the opinion that the proposal is minor in nature, maintains the general intent and purpose of the Official Plan and Zoning By-law, and is desirable for the appropriate development of the land.

Recommendation:

The Development Planning Department recommends approval of the application.

Conditions of Approval:

If the Committee finds merit in the application, the following conditions of approval are recommended:

None

Comments Prepared by:

Michelle Perrone, Planner 1 David Harding, Senior Planner



To: Committee of Adjustment

From: Pia Basilone, Building Standards Department

Date: July 22, 2022

Applicant: David Sellouk & Brenda Benbihy

Location: PLAN 65M3962 Lot 57 municipally known as 51 Haven Road

File No.(s): A191/22

Zoning Classification:

The subject lands are zoned R4 Residential and subject to the provisions of Exception 14.886 under Zoning By-law 001-2021, as amended.

#	Zoning By-law 01-2021	Variance requested
1	None	

The subject lands are zoned RD4 Residential, and subject to the provisions of Exception 9(1244) under Zoning By-law 1-88, as amended.

	Zoning By-law 1-88	Variance requested
2	A minimum rear yard of 5.7 metres is required to the open and	To permit a minimum rear yard
	unenclosed deck and stairs.	of 5.1 metres to the open and
	Section 3.14	unenclosed deck and stairs.
3	A minimum interior side yard of 1.2 metres is required to the	To permit a minimum interior
	deck.	side yard of 1.062 metres to the
	Schedule A3	deck.
4	The minimum interior side yard on one side may be reduced to	To permit a minimum interior
	0.6m.	side yard of 0.595 metres to the
	Schedule A3	deck.

Staff Comments:

Conditions of Approval:

none

 $^{^{\}star}$ Comments are based on the review of documentation supplied with this application.



Date: July 26th , 2022

Attention: Christine Vigneault

RE: Request for Comments

File No.: A191-22

Related Files:

Applicant David Sellouk & Brenda Benbihy

Location 51 Haven Road



COMMENTS:

	We have reviewed the proposed Variance Application and have no comments or objections to its approval.
X	We have reviewed the proposed Variance Application and have no objections to its approval, subject to the following comments (attached below).
	We have reviewed the proposed Variance Application and have the following concerns (attached below).

Alectra Utilities (formerly PowerStream) has received and reviewed the proposed Variance Application. This review, however, does not imply any approval of the project or plan.

All proposed billboards, signs, and other structures associated with the project or plan must maintain minimum clearances to the existing overhead or underground electrical distribution system as specified by the applicable standards, codes and acts referenced.

In the event that construction commences, and the clearance between any component of the work/structure and the adjacent existing overhead and underground electrical distribution system violates the Occupational Health and Safety Act, the customer will be responsible for 100% of the costs associated with Alectra making the work area safe. All construction work will be required to stop until the safe limits of approach can be established.

In the event construction is completed, and the clearance between the constructed structure and the adjacent existing overhead and underground electrical distribution system violates the any of applicable standards, acts or codes referenced, the customer will be responsible for 100% of Alectra's cost for any relocation work.

References:

- Ontario Electrical Safety Code, latest edition (Clearance of Conductors from Buildings)
- Ontario Health and Safety Act, latest edition (Construction Protection)
- Ontario Building Code, latest edition (Clearance to Buildings)
- PowerStream (Construction Standard 03-1, 03-4), attached
- Canadian Standards Association, latest edition (Basic Clearances)

If more information is required, please contact either of the following:

Mr. Stephen Cranley, C.E.T

Supervisor, Distribution Design, ICI & Layouts (North)

Phone: 1-877-963-6900 ext. 31297

E-mail: stephen.cranley@alectrautilities.com

Mitchell Penner

Supervisor, Distribution Design-Subdivisions

Phone: 416-302-6215

Email: Mitchell.Penner@alectrautilities.com

From: <u>Development Services</u>
To: <u>Committee of Adjustment</u>

Subject: [External] FW: A191/22 (51 Haven Road) - REQUEST FOR COMMENTS, CITY OF VAUGHAN

Date: Tuesday, July 26, 2022 4:20:37 PM

Attachments: image001.png

image003.png CIRC A191 22.pdf

Hello,

The Regional Municipality of York has completed its review of the minor variance application – A191/22 and has no comment.

Thank you,

Maryam Ahmed, B.U.R.PL. | Associate Planner, Programs and Process Improvement, Planning and Economic Development, Corporate Services

The Regional Municipality of York | 17250 Yonge Street | Newmarket, ON L3Y 6Z1 1-877-464-9675 x74528 | maryam.ahmed@york.ca | www.york.ca

Our Values: Integrity, Commitment, Accountability, Respect, Excellence



Our Mission: Working together to serve our thriving communities - today and tomorrow

Please consider the environment before printing this email.

From: Christine Vigneault < Christine. Vigneault@vaughan.ca>

Sent: Friday, July 22, 2022 11:23 AM

To: rowcentre@bell.ca; carrie.gordon@bell.ca; Development Services

<developmentservices@york.ca>; yorkplan@trca.ca; Hamedeh.Razavi@trca.ca;

engineeringadmin@powerstream.ca; TCEnergy@mhbcplan.com

Cc: Lenore Providence < Lenore. Providence @vaughan.ca>

Subject: A191/22 (51 Haven Road) - REQUEST FOR COMMENTS, CITY OF VAUGHAN

CAUTION! This is an external email. Verify the sender's email address and carefully examine any links or attachments before clicking. If you believe this may be a phishing email, forward it to isitsafe@york.ca then delete it from your inbox. If you think you may have clicked on a phishing link, report it to the IT Service Desk, ext. 71111, and notify your supervisor immediately.

Hello,

Please email comments and recommendations on the above noted application to cofa@vaughan.ca. If you wish to be notified of the decision, please confirm in writing.

The deadline to submit comments on this application is **August 1, 2022.**

Should you have any questions or require additional information please contact the

		- 1
und	ersigne	Pς
ullu	CISISIN	-u.

Regards,

Christine Vigneault, AMP, ACST
Manager, Development Services & Secretary Treasurer to the Committee of Adjustment
905-832-2281, ext. 8332 | christine.vigneault@vaughan.ca

City of Vaughan I Office of the City Clerk 2141 Major Mackenzie Dr., Vaughan ON L6A 1T1 vaughan.ca

This e-mail, including any attachment(s), may be confidential and is intended solely for the attention and information of the named addressee(s). If you are not the intended recipient or have received this message in error, please notify me immediately by return e-mail and permanently delete the original transmission from your computer, including any attachment(s). Any unauthorized distribution, disclosure or copying of this message and attachment(s) by anyone other than the recipient is strictly prohibited.

SCHEDULE C: PUBLIC & APPLICANT CORRESPONDENCE

Correspondence Type	Name	Address	Date Received (mm/dd/yyyy)	Summary
None.				