


**RESIDENTIAL
BUILDING
12-STOREYS**

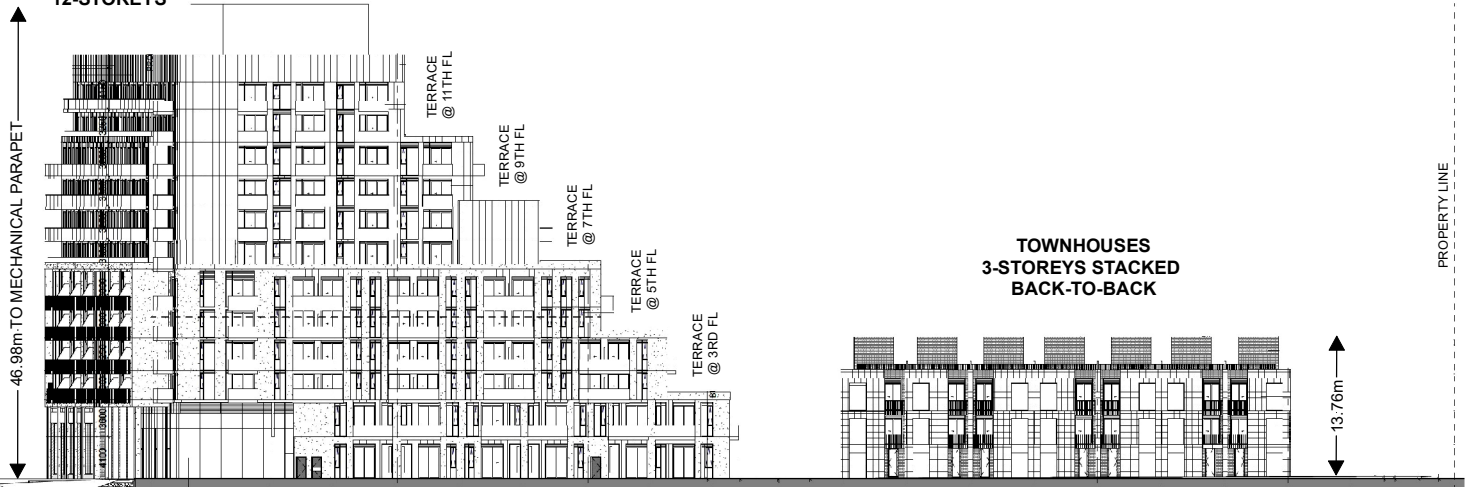

NORTH ELEVATION

**RESIDENTIAL
BUILDING
12-STOREYS**



EAST ELEVATION

**TOWNHOUSES
3-STOREYS STACKED
BACK-TO-BACK**

Not to Scale

Conceptual Building Elevations - North and East

LOCATION: Part of Lot 6, Concession 2;
1150 Centre Street

APPLICANT: 1150 Centre Street GP Inc.



Attachment

FILE:
Z.21.028

DATE:
September 20, 2022

6